


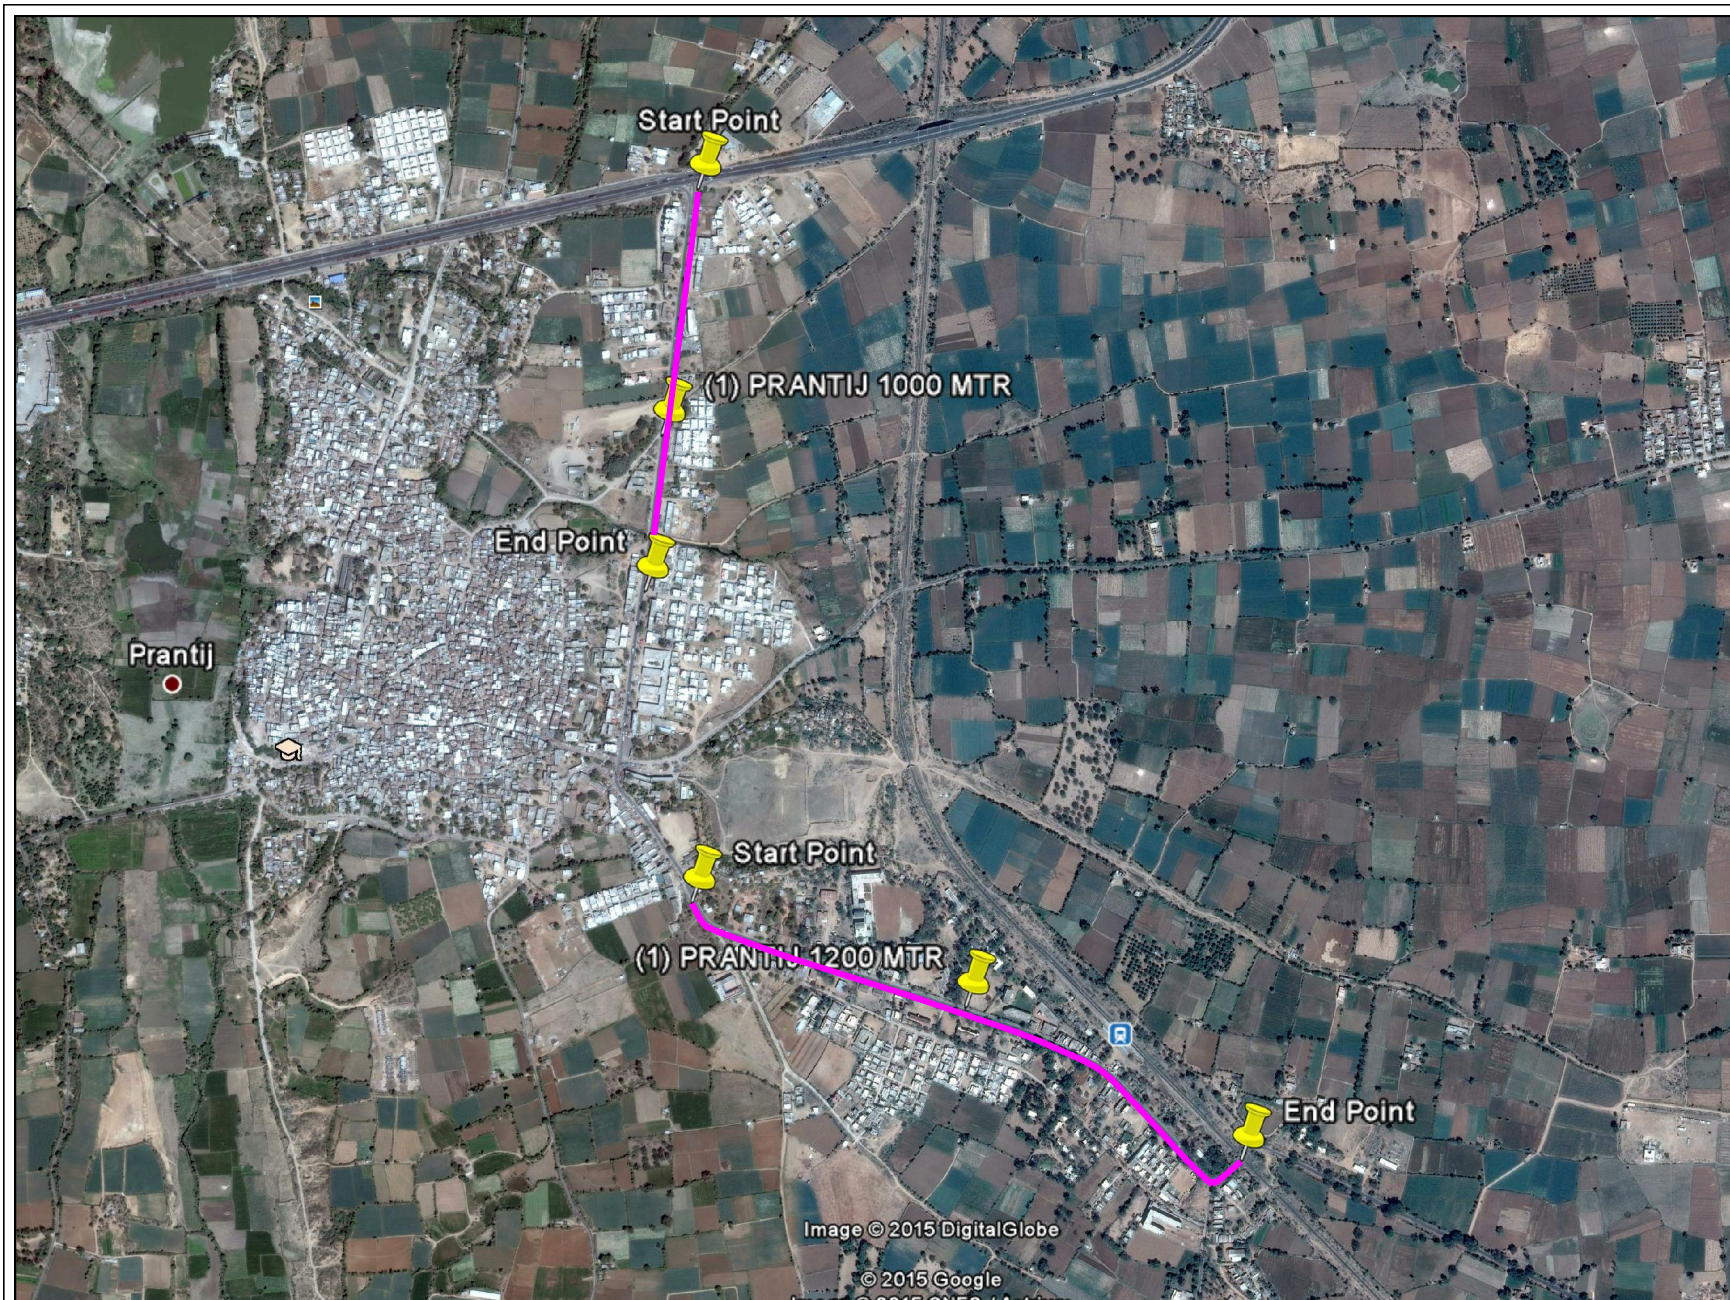

TALUKA - PRANTIJ

(1) From NH-8 upto Gopinathnagar Society – 1000 meter Left side.

Starting Point		Ending Point	
Latitude	Longitude	Latitude	Longitude
23°26'42.32"	72°51'30.60"	23°26'17.17"	72°51'26.97"

(2) From Kabaran upto Railway – 1200 meter Right side.

Starting Point		Ending Point	
Latitude	Longitude	Latitude	Longitude
23°25'57.33"	72°51'30.42"	23°25'41.82"	72°52'7.11"

-: LEGEND :-

PROPOSED GAS PIPELINE 

PROJECT : SGL GAS PIPELINE


CONNECTIVITY FOR PRANTIJ TOWN

CLIENT :  **SABARMATI GAS LTD.**
GANDHINAGAR

CONSULTANTS :  **Multi Mantech International Pvt. Ltd.**
MANSUR, MILLENIUM PLAZA, RUDRES BUNGALOWS ROAD,
VANDRA PUL, AHMEDABAD-380 015, INDIA.
P.L. : 91-79-26780515, 26780516, 26780517. FAX : 91-79-26780099
E-mail : info@mantech.com

TITLE : **SHAPE FILE**

DRAWN BY : VANANT	PROJ. NO.	DRG. NO.
CHECKED BY : ANURAG	SGPL-9	MMPL/SGPL/PRANTIJ/SF
SCALE : NTS		
DATE : 25/07/2015		

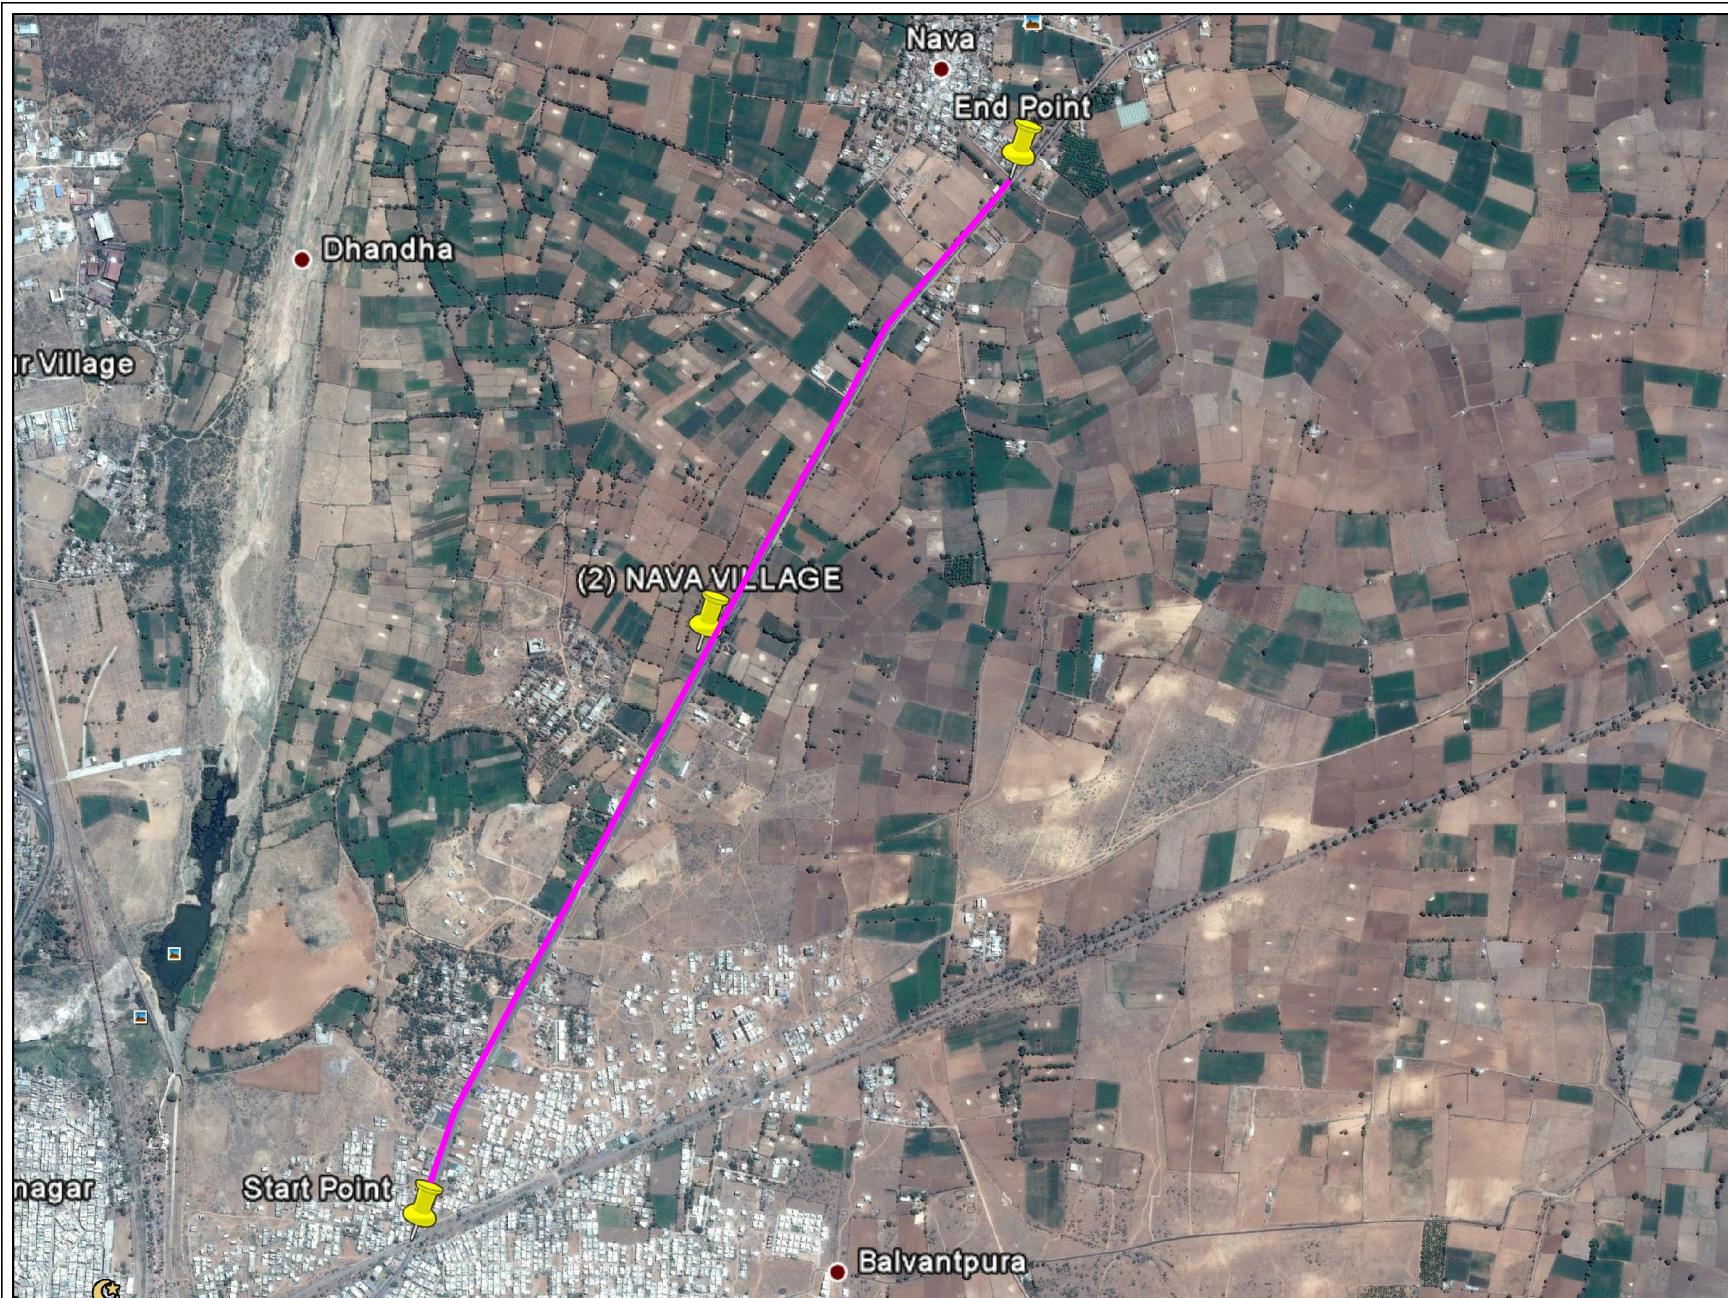

(2) PARALLEL TO HIMMATNAGAR-NAVA VILLAGE - RAMPURA-KHEDA
SH ROAD LENGTH = 3.0 KM

Starting Point	Ending Point
0+000	0+300

:- LEGEND :-

PROPOSED GAS PIPELINE ——

PROJECT : SGI GAS PIPELINE
CONNECTIVITY HIMMATNAGAR - NAVA VILLAGE

CLIENT :  **SABARMATI GAS LTD.**
GANDHINAGAR

CONSULTANTS :  Multi Mantech International Pvt. Ltd.
MANSUKH, MILLENIUM PLAZA, RUDRES BUNGALOWS ROAD,
VASTRA PUL, AHMEDABAD-380 015, INDIA.
P.L. : 91-79-2672015, 2672016, 2672017. FAX : 91-79-2676009
E-mail : info@mantech.com

TITLE : **SHAPE FILE**

DRAWN BY: <u>VARANT</u>	PROJ. NO.	DRG. NO.
CHECKED BY: <u>SABARMATI</u>		
SCALE: <u>NTS</u>	SGPI-9	MMPL/SGI/NAVA/SF
DATE: <u>29/07/2015</u>		



-: LEGEND :-

PROPOSED GAS PIPELINE —————

PROJECT : SGL GAS PIPELINE
CONNECTIVITY FOR TALOD GIDC

CLIENT :  **SABARMATI GAS LTD.**
GANDHINAGAR

CONSULTANTS :  **Multi Mantech International Pvt. Ltd.**
MANSUR, MILLENIUM PLAZA, RUDRES BUNGALOWS ROAD,
VASTRA PUL, AHMEDABAD-380 015, INDIA.
P.L. : 91-79-2672015, 2672016, 2672017. FAX : 91-79-2676009
E-mail : info@multimantech.com

TITLE : **SHAPE FILE**

DRAWN BY: VANANT	PROJ. NO.	DRG. NO.
CHECKED BY: ANANDH		
SCALE: NTS	SGPL-9	MMPL/SGL/TALOD/SF
DATE: 29/07/2015		

(3) Laying 90 mm dia MDPE (PNG) pipeline in Protected Forest Land on Village Talod upto Talod GIDC road Area 0.15 Ha.

Starting Point		Ending Point	
Latitude	Longitude	Latitude	Longitude
23°21'20.48"	72°56'54.95"	23°22'10.09"	72°55'22.16"