


C/NAME OF WORK :-VANTLAMAMIDI PV R&B ROAD TO VANJAPARTHI OF PADERU MANDAL

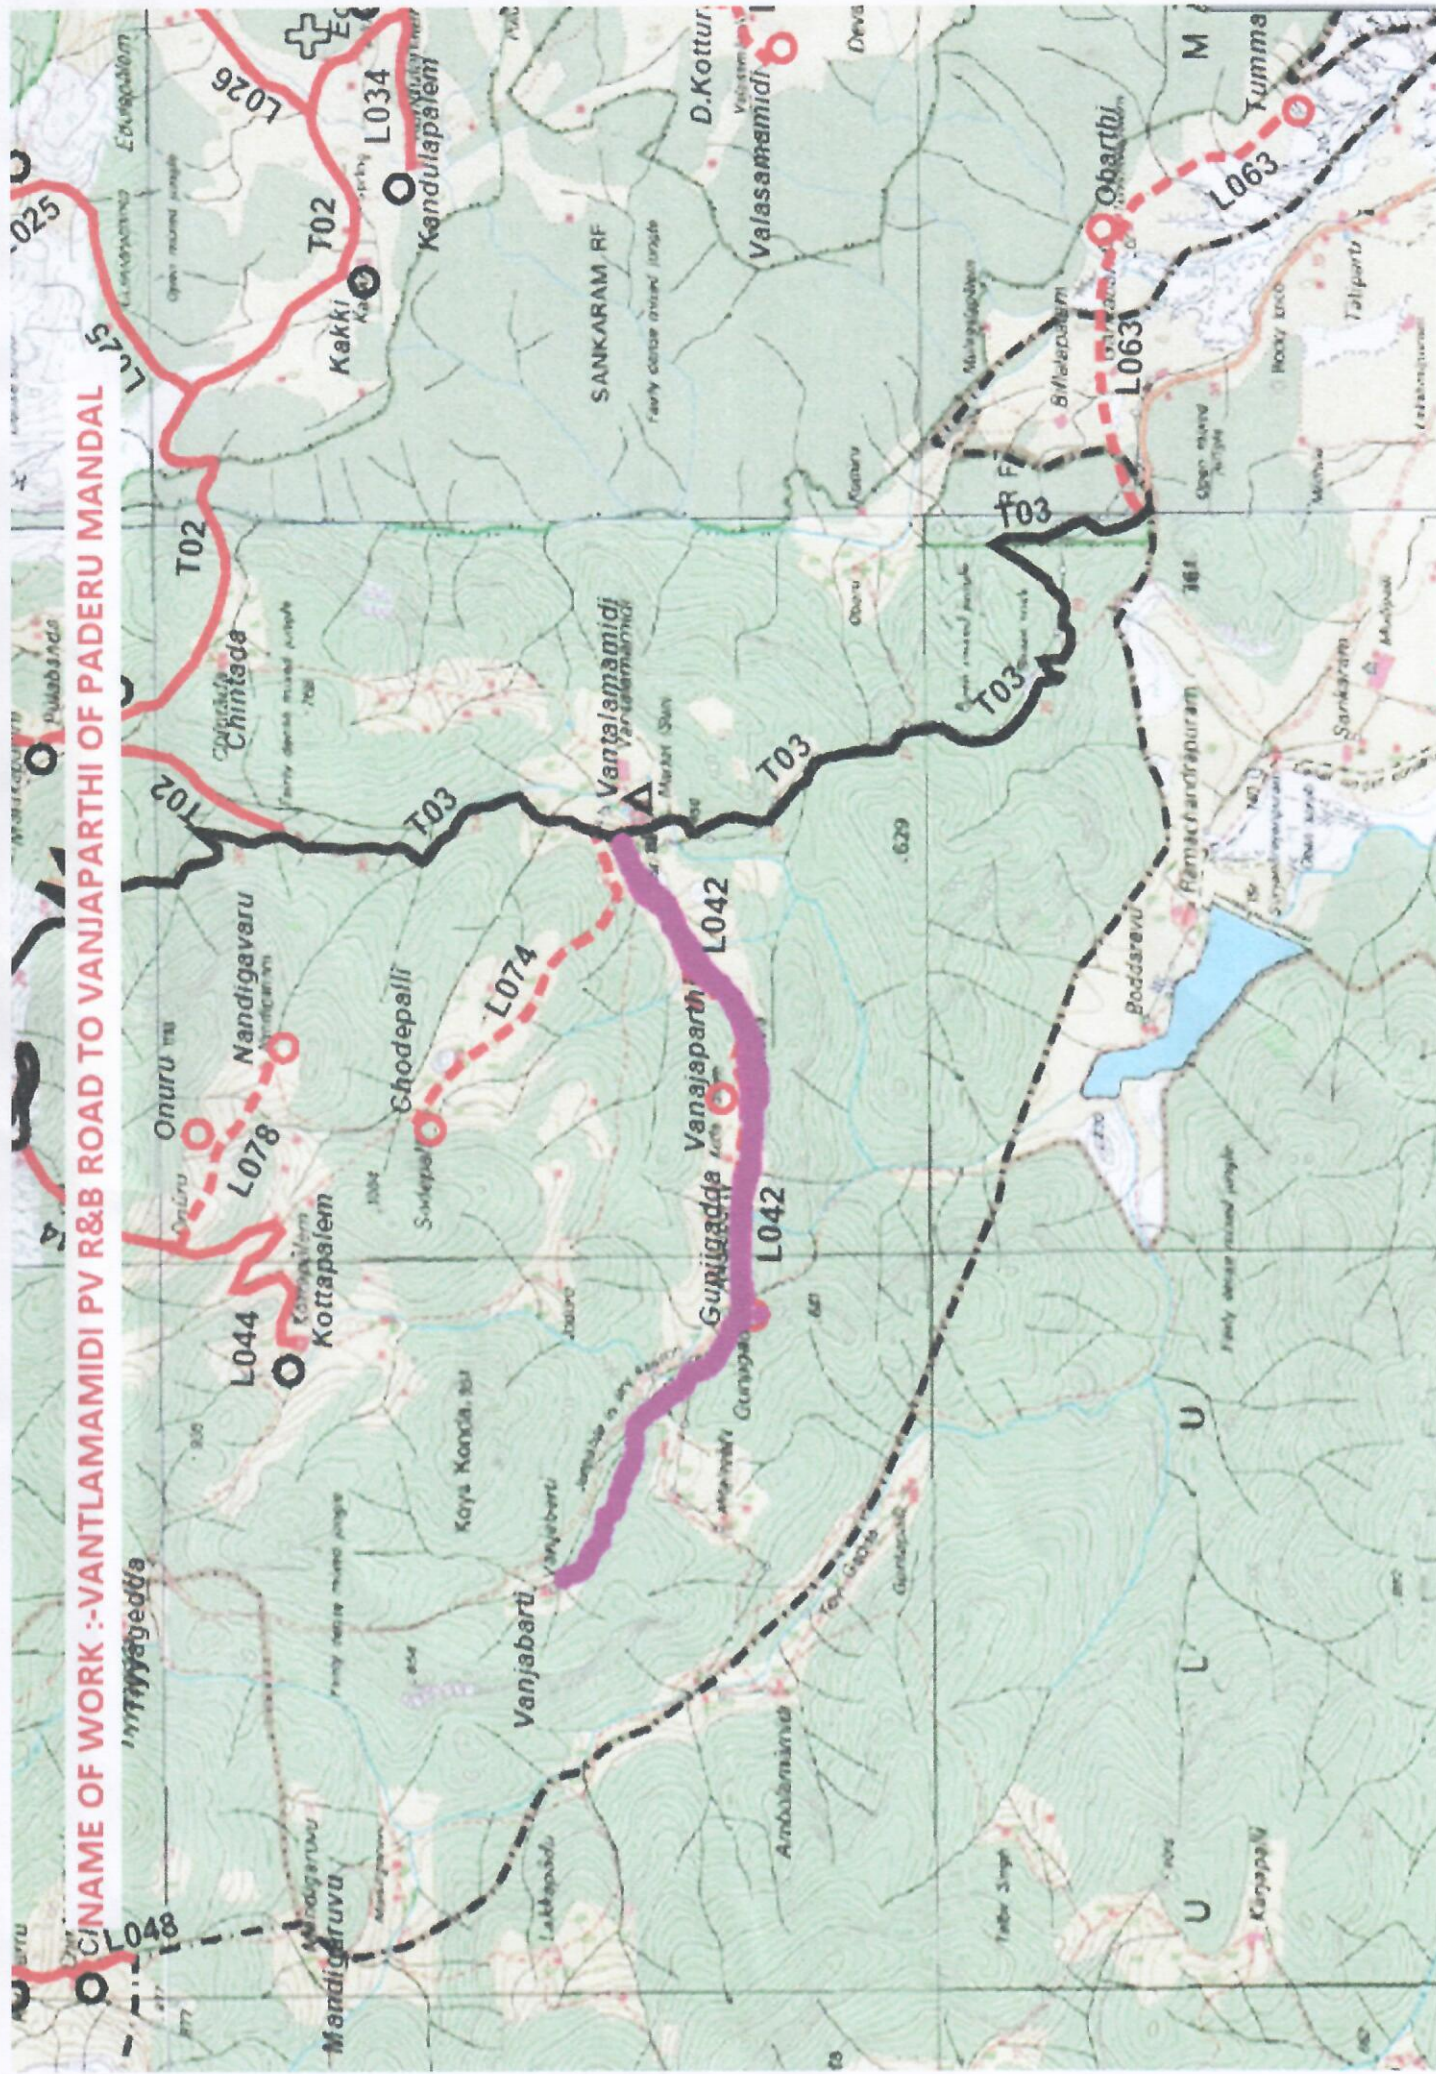

PROPOSED ROAD

EXECUTIVE ENGINEER
PR (P&PIU) Division
PADERU

22/6/18