


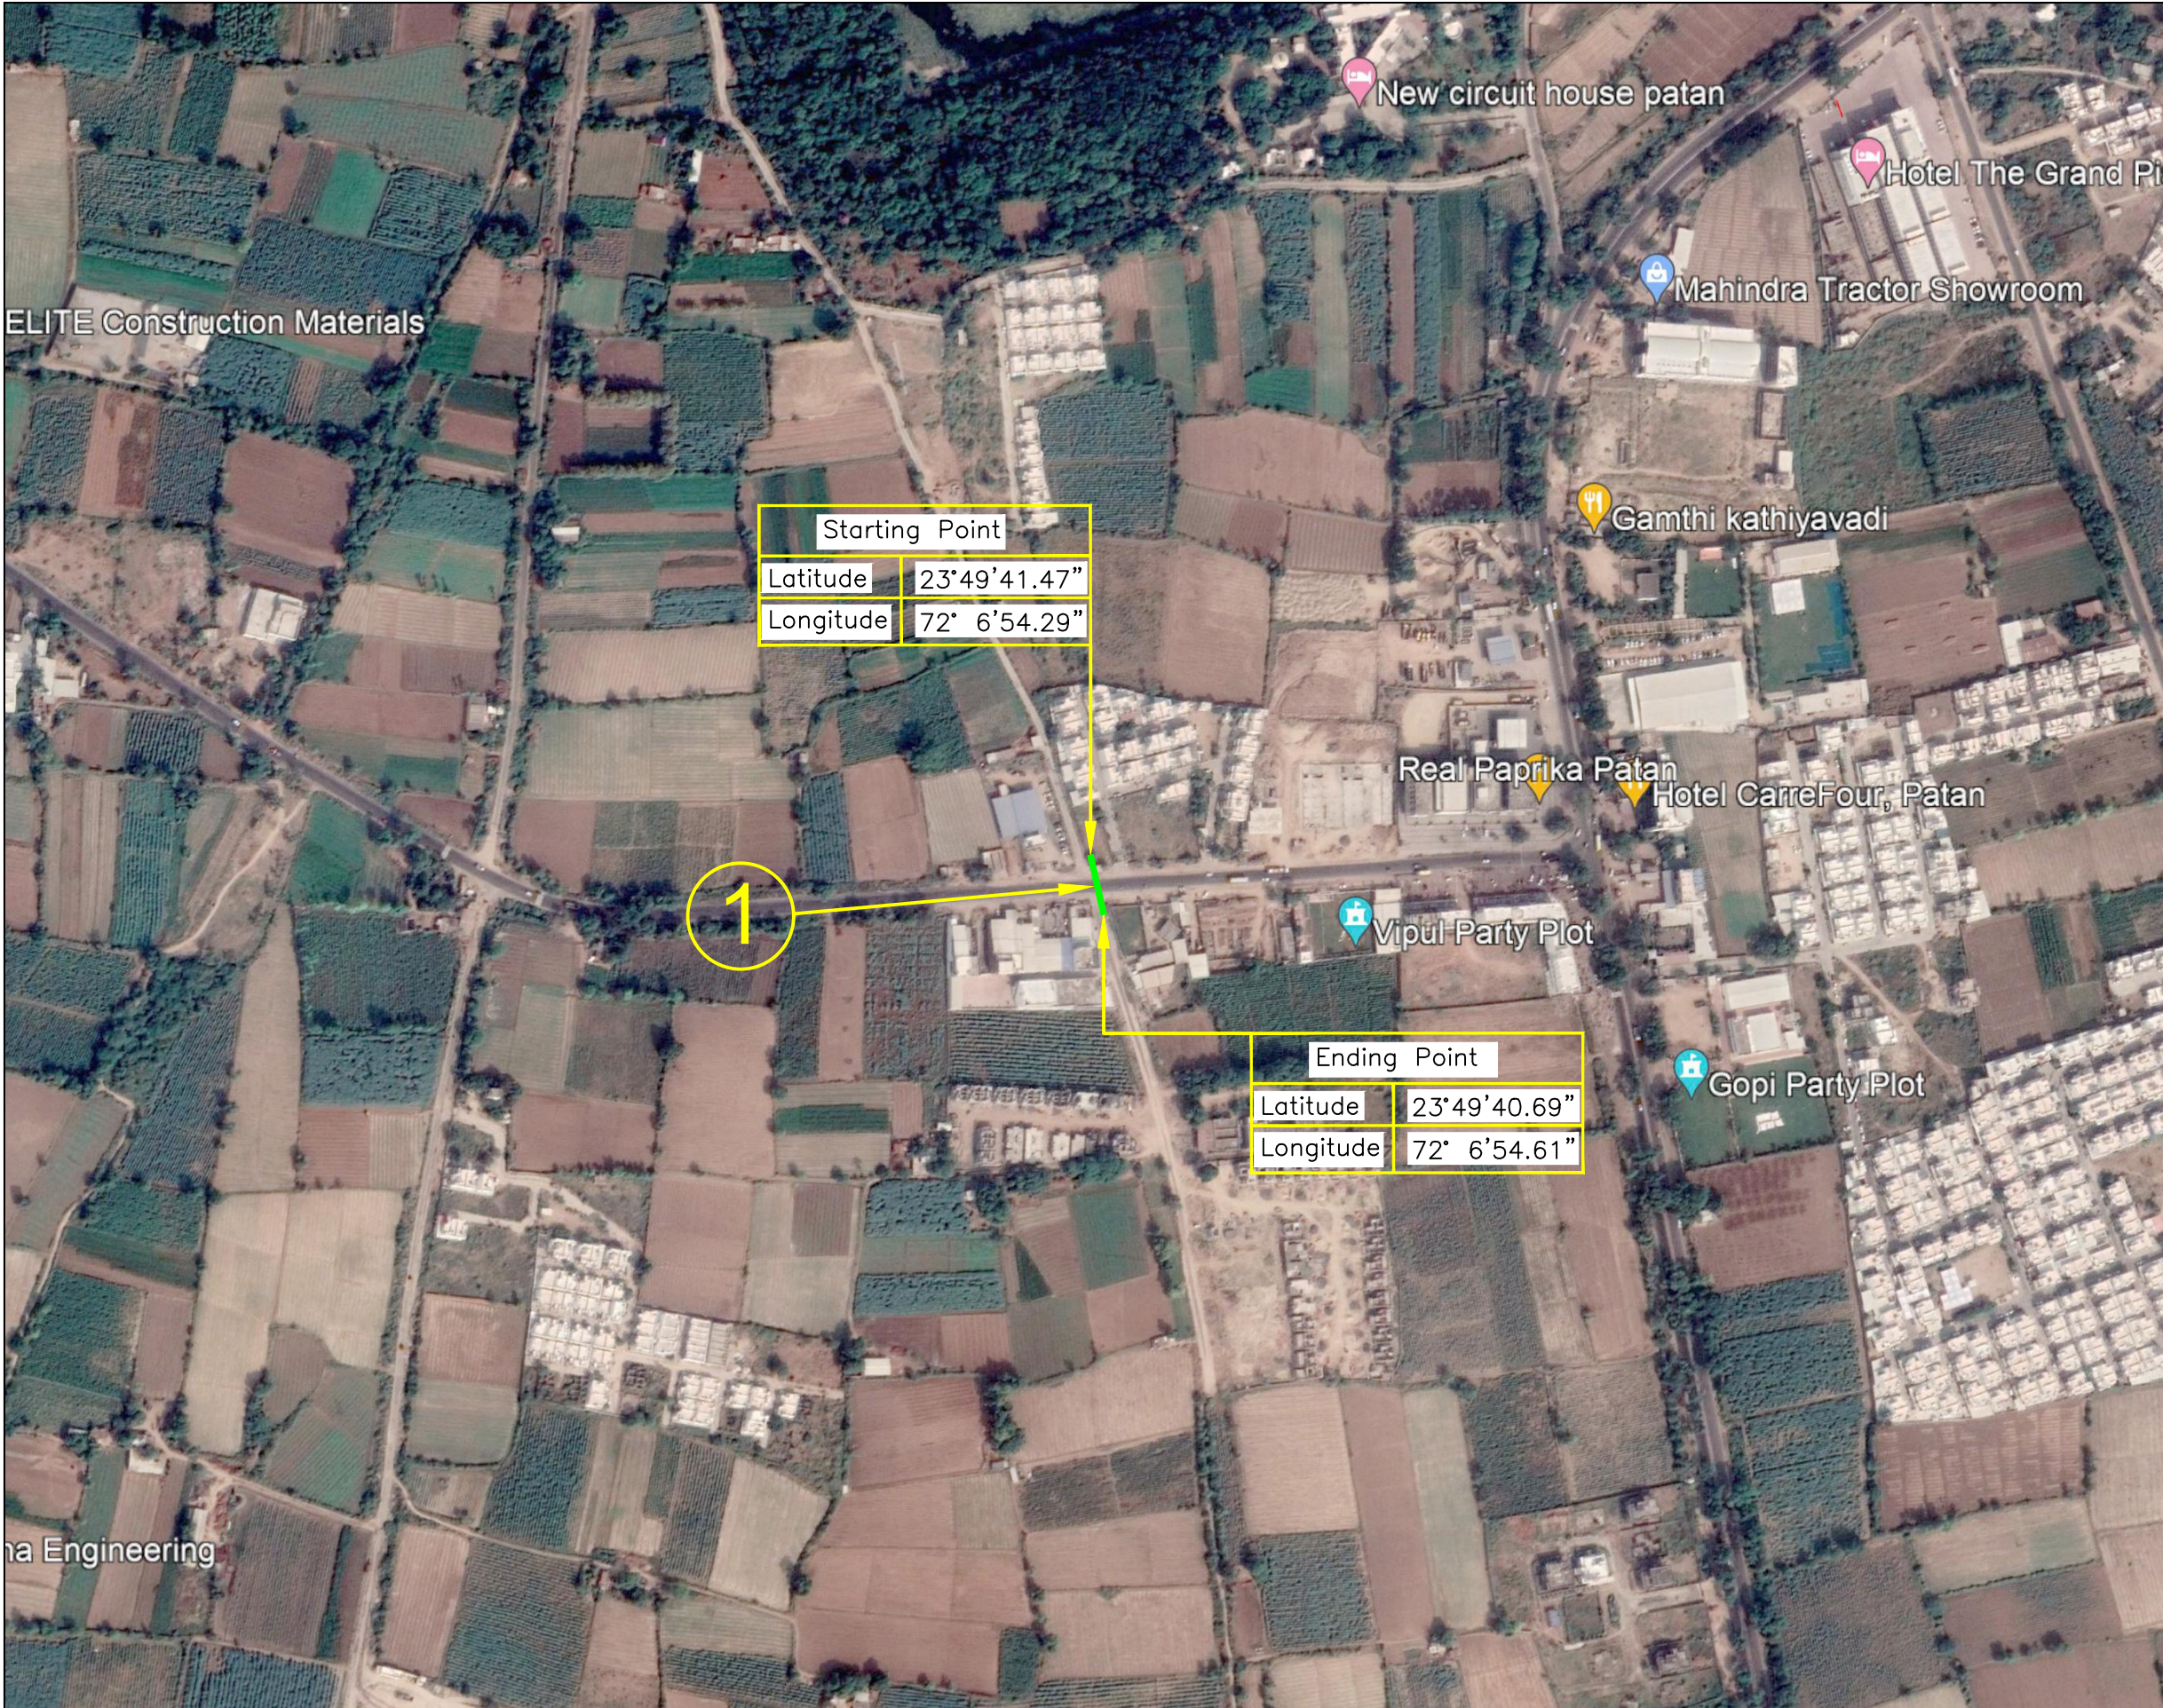

(1) Crossing of NH-68 Chansma - Patan
to Harij Road Protected Forest
@ch 0 to @ch 30, Width = 30M

Starting Point		Ending Point	
Latitude	23°49'41.47"	Latitude	23°49'40.69"
Longitude	72° 6'54.29"	Longitude	72° 6'54.61"

LEGEND

63MM DIA SGL MDPE PIPELINE

PROJECT :
63MM DIA MDPE GAS PIPELINE CONNECTIVITY OF
SAI SHRUTI & MAA PARISAR, PATAN, DIST:PATAN

CLIENT :
 **SABARMATI GAS LTD.**
SECTOR-21, GANDHINAGAR

CONSULTANTS :
 **Multi Mantech International Pvt. Ltd.**
M-SQUARE, MILLENIUM PLAZA, JUDGES BUNGALOWS ROAD,
VASTRAPUR, AHMEDABAD-380 015, INDIA.
PH.: 91-79-26750515, 26750516, 26750517. FAX : 91-79-26764099
E-mail : info@mmipl.in

TITLE :
GEO MAP

DRAWN BY : VASANT	EXAMINED BY : D. H. JOSHI	REV. 0
SURVEY BY : SUDHIR	PROJ. CODE	DRG. NO.
CHECKED BY : SUDHIR	SGL/215.5.20	MM/SGL/SMPL/GEO
SCALE = 1 : 50		
DATE : 28/06/2022		