


**ALTERNATE ROUTE SOI TOPOSHEET MAP OF 33 KV TRANSMISSION LINE
LUNI-I SWITCH YARD TO BAIJNATH SUB STATION -H.P.S.E.B.L. (LUNI-I
SMALL HYDRO ELECTRIC PROJECT (4.50 MW) ,
BAIJNATH, DISTT.- KANGRA (HIMACHAL PRADESH)**

**PROMOTER:- M/S LUNI POWER COMPANY PRIVATE LIMITED,
PALAMPUR , DISTT.- KANGRA (H.P)**

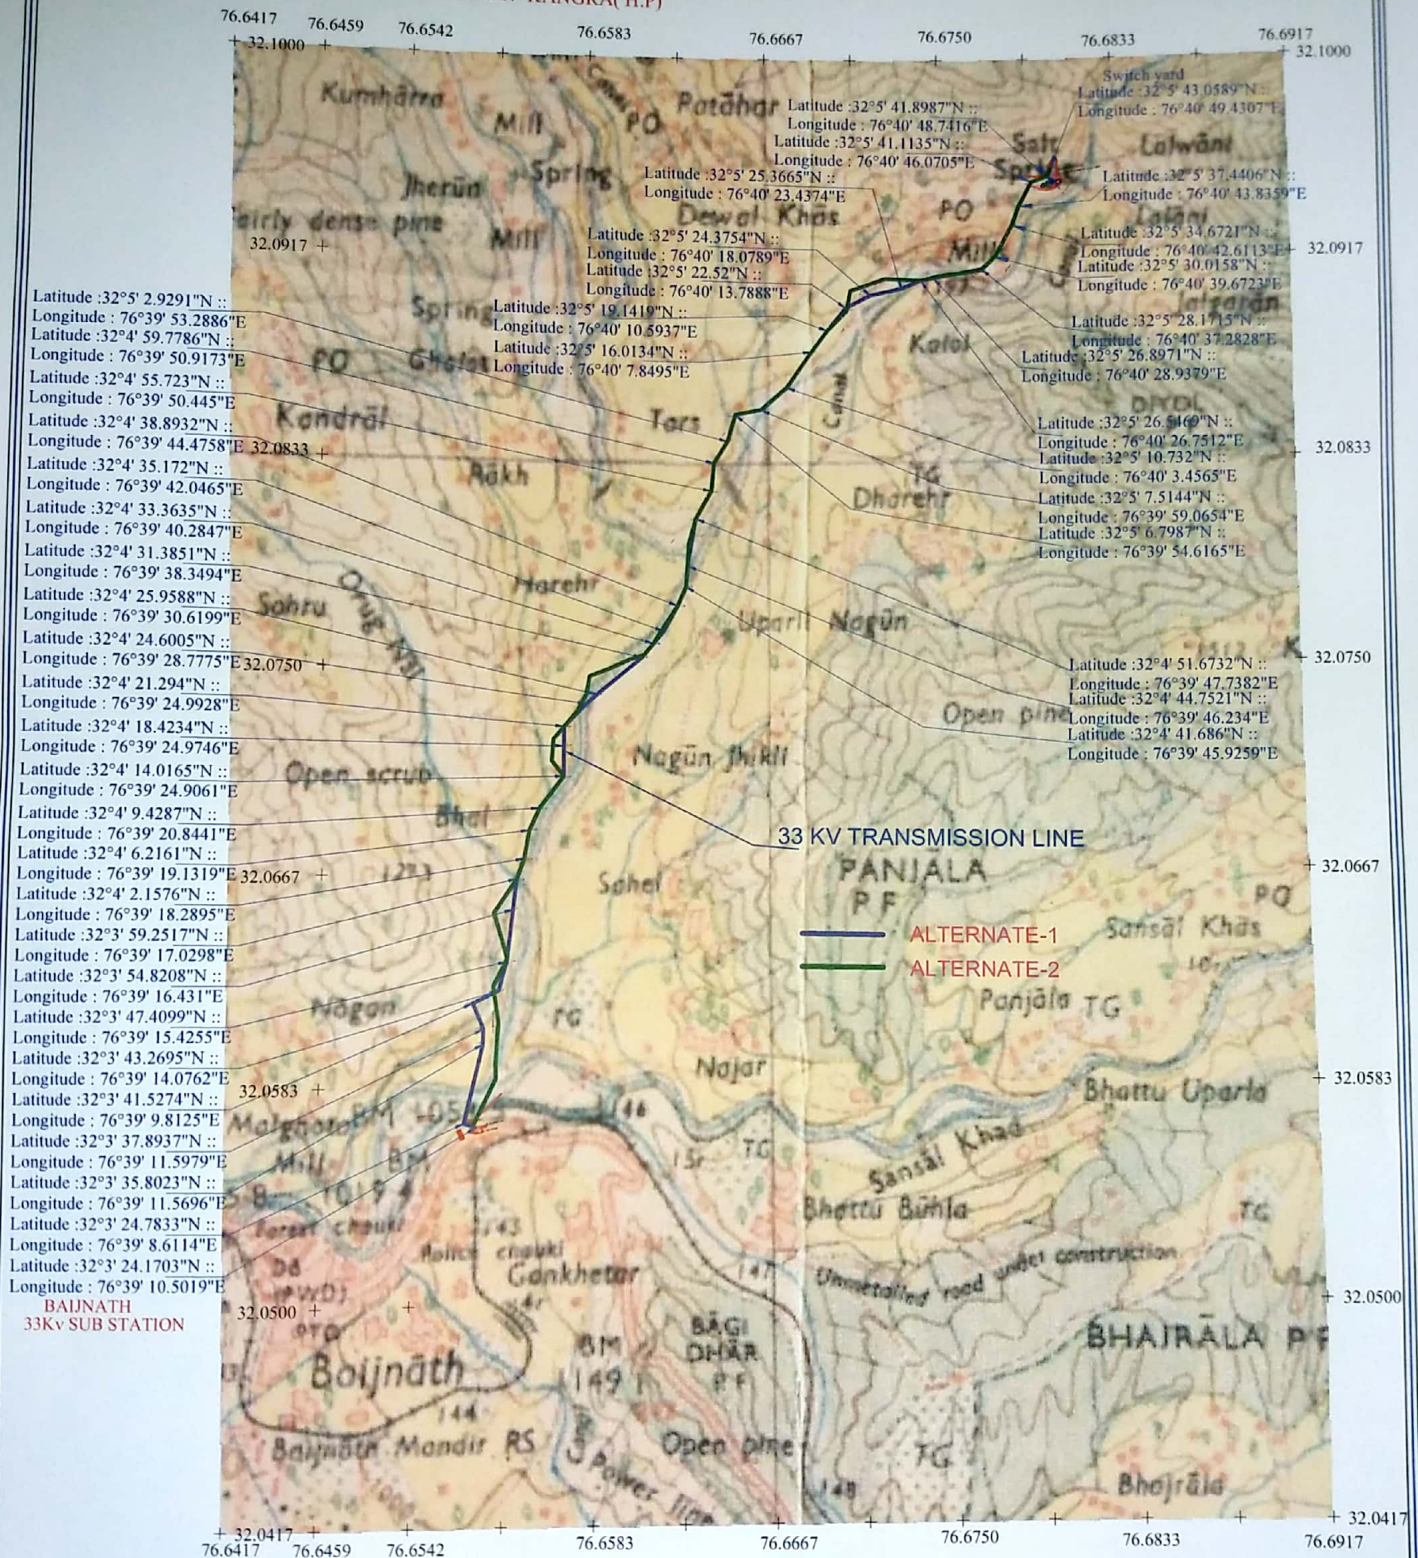

Sr. NO.	Component	Index of Colour Sign
1	33 KV TRANSMISSION LINE ALTERNATE-1	
1	ALTERNATE-2	

2cm to 1km



SOI Toposheet Scale 1:50,000
Sheet No.52 D/12

**Divisional Forest Officer
Palampur Forest Division
PALAMPUR**

