


Toposheet map of proposed CA Site Area 5.0 (5.00) W) SHEP in favour of M/s Bholenath Construction Company Pvt. Ltd. in Fathi Soyal, Kothi Barsai, U.P. Barsai-III Nagar forest range of Kullu Forest Division at Distt. Kullu HP.

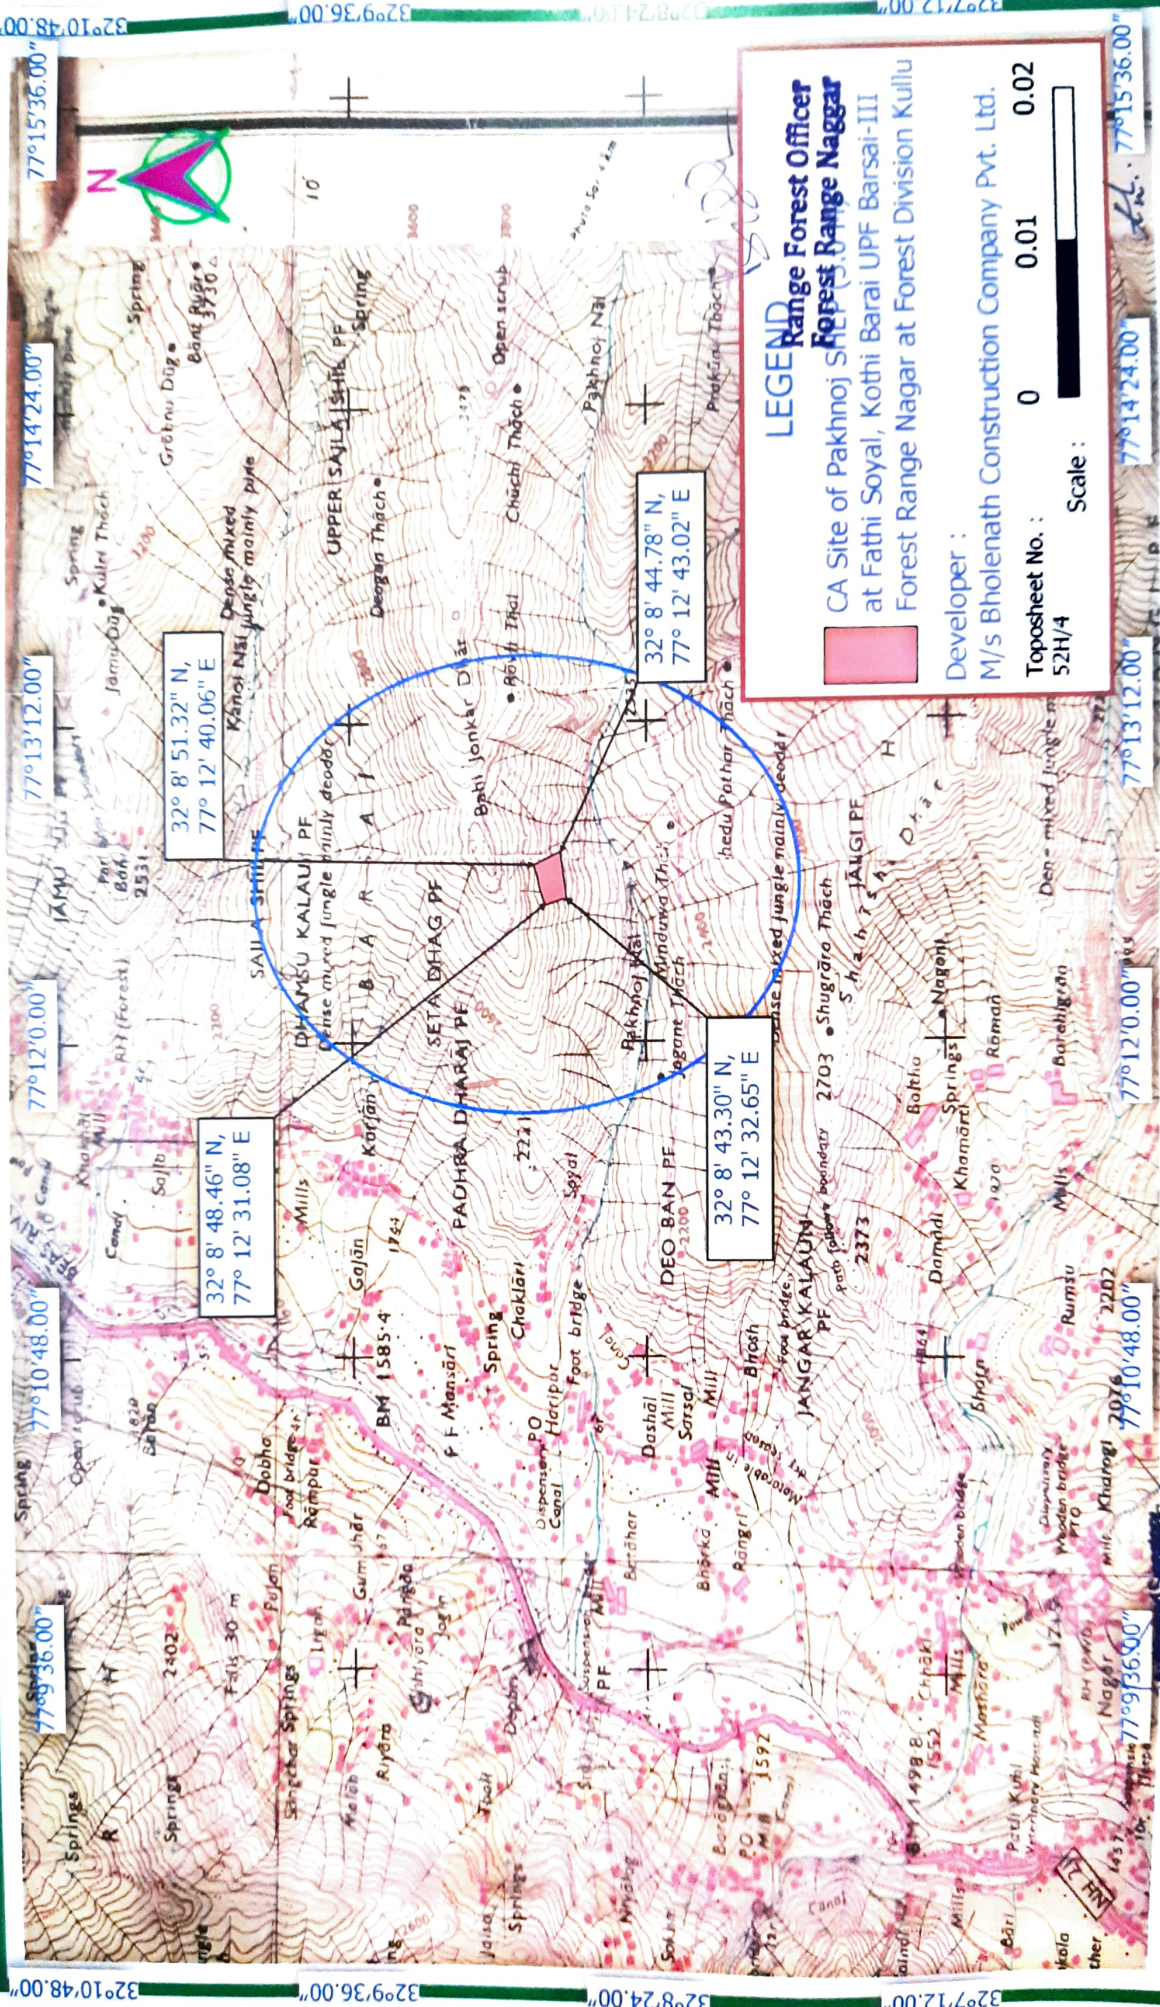

for the construction of Pakhnoj-II (5.00) W) SHEP in favour of M/s Bholenath Construction Company Pvt. Ltd. in Fathi Soyal, Kothi Barsai, U.P. Barsai-III Nagar forest range of Kullu Forest Division at Distt. Kullu HP.

APPROVED BY
M/s Bholenath Construction Company Pvt. Ltd.

APPROVED BY
M/s Bholenath Construction Company Pvt. Ltd.

Kullu Forest Division, Kullu