



F:\0_P\Project\A_Work\1438_Joram\New folder\Geo Reference Road Alignment.dwg

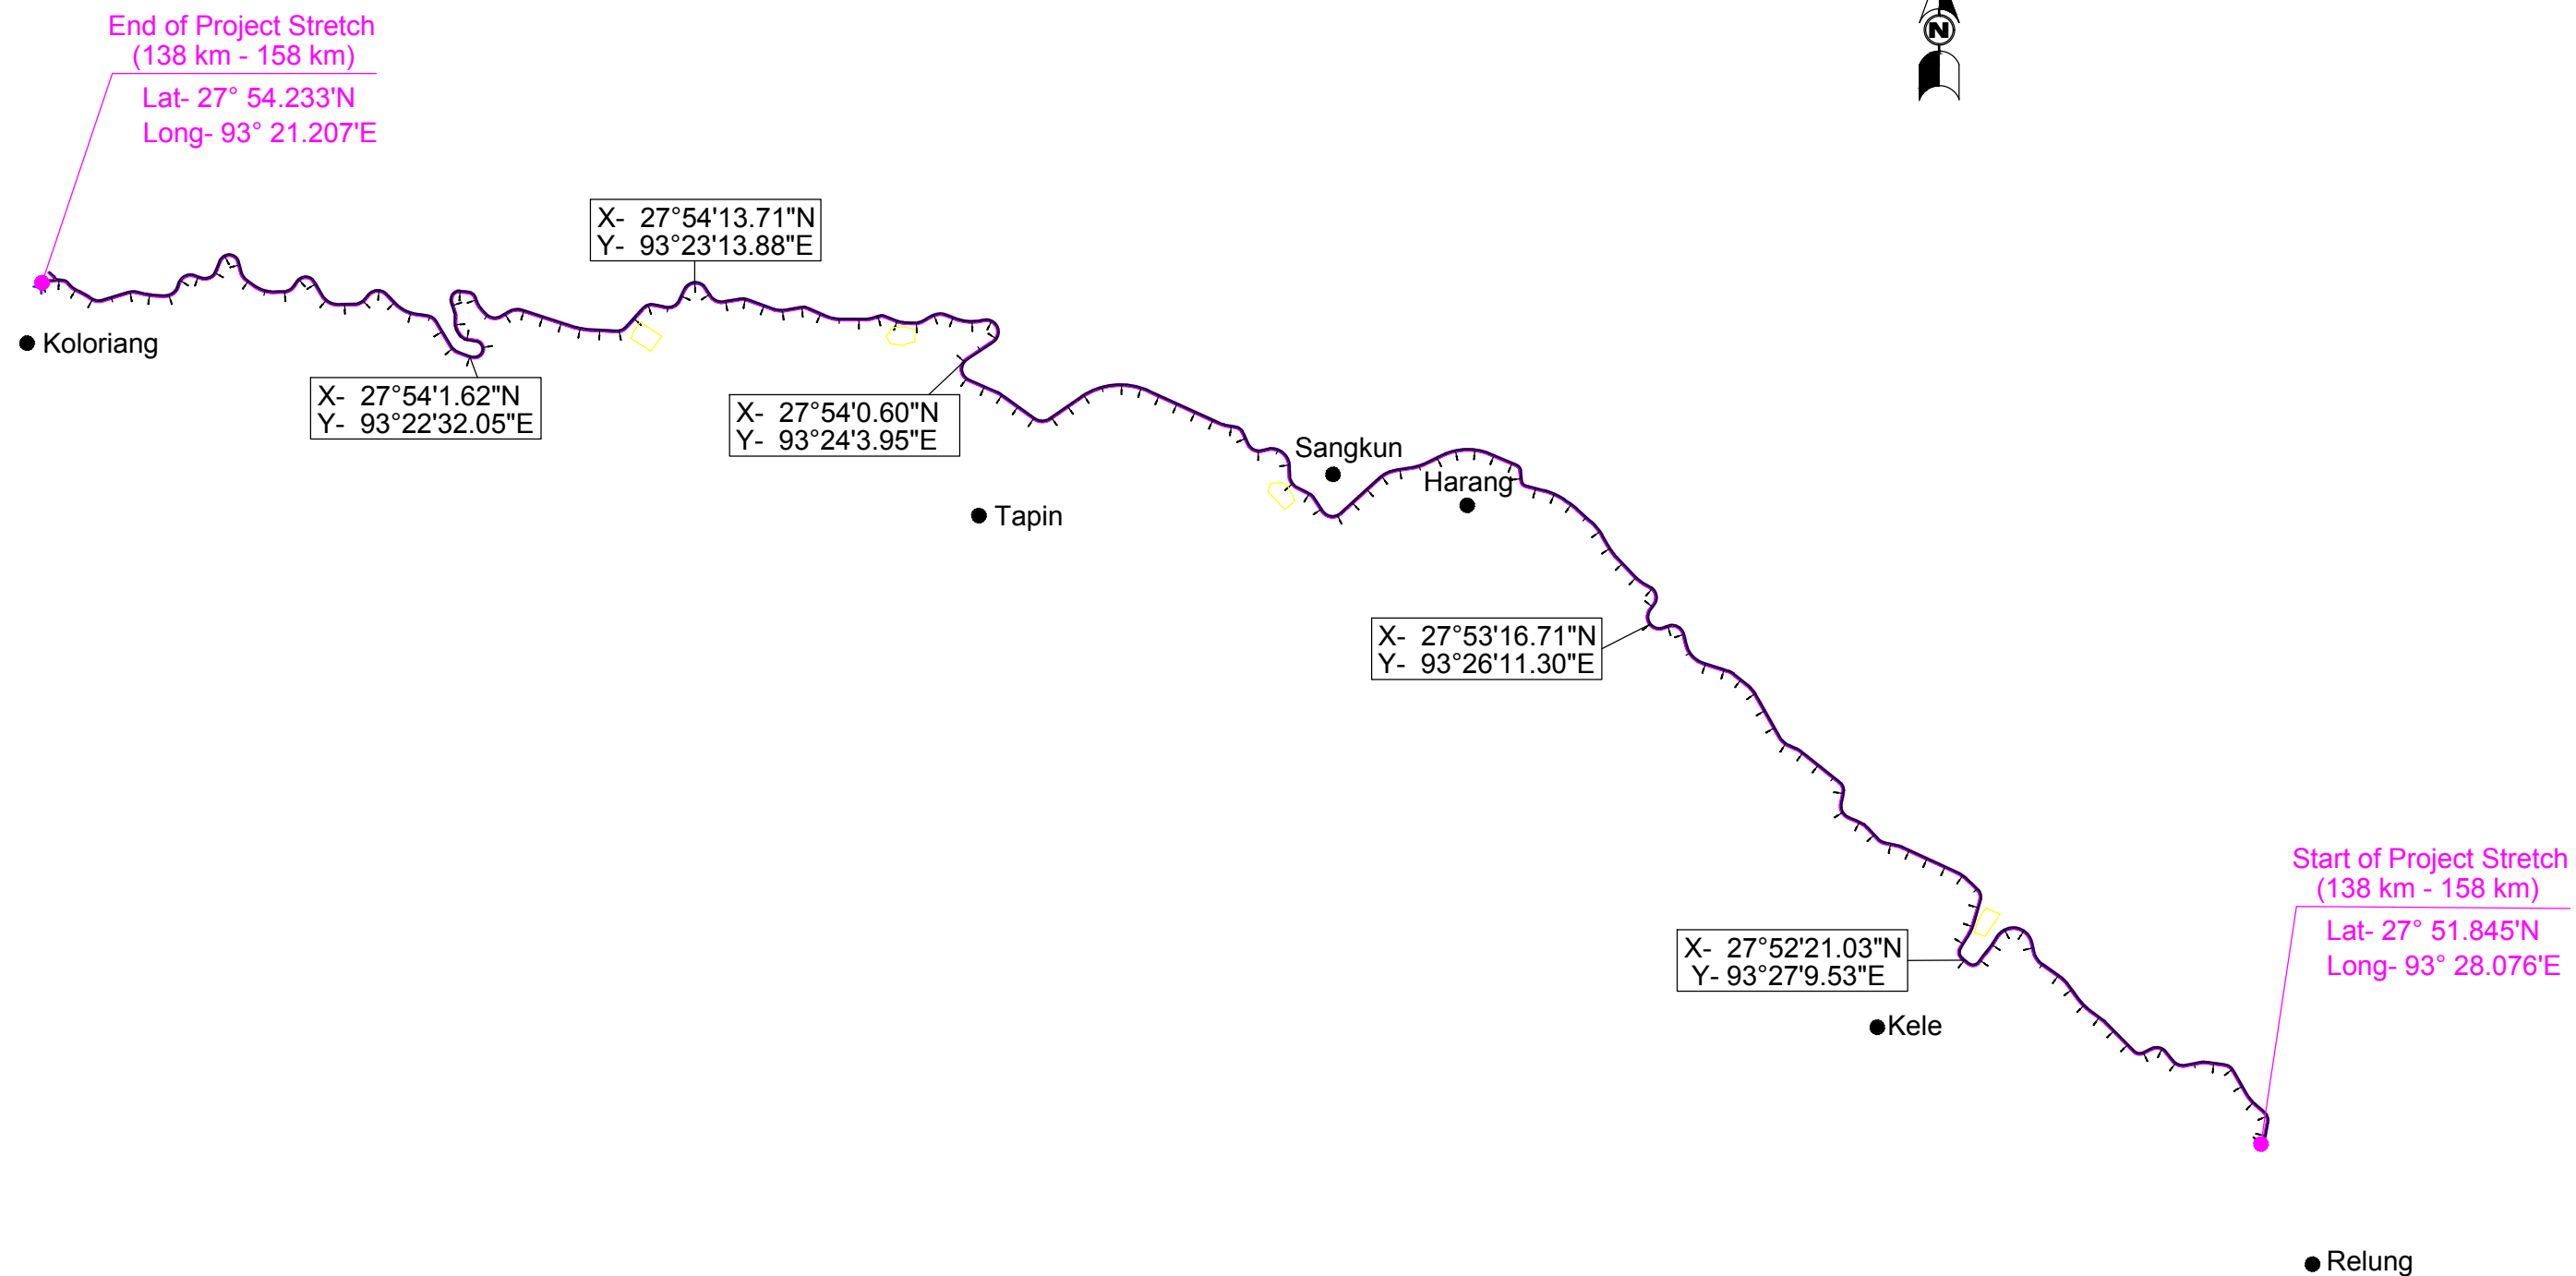

LEGEND:-	
Proposed ROW	— PROW — PROW —
Existing ROW	— ERW —
Proposed Centerline	— — — — —
Proposed Land Acquisition	■
Existing Centerline	— — — — —
Existing Carriageway	— — — — —

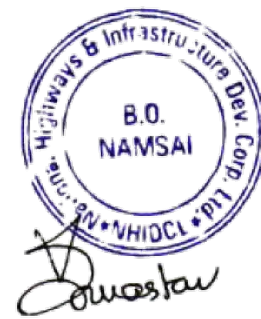

CLIENT :



National Highways & Infrastructure Development Corporation Ltd. (NHIDCL)

PROJECT :

Consultancy Services for Preparation of Feasibility Study and Detailed Project Report for Two laning of Joram - Koloriang Road (NH-713) from Km. 20.00 to Km. 70.00 & Km. 138.00 to Km. 158.00 (Total Length 70 Km) in the State of Arunachal Pradesh on EPC mode

DESIGN CONSULTANT:



Voyants Solutions Pvt Ltd.
403, 4th Floor, Park Centra,
Sector-30, Opp. 32nd Milestone, NH-8
Gurugram-122001, Haryana
CIN- U74140HR2004PTC046918
Ph: 0124-4598200
Fax: 0124-4019051
E-mail: info@voyants.in, www.voyants.in

REV.	DATE	DESCRIPTION

DRAWN BY :	SS/SD
DESIGNED BY :	SC/DGR
APPROVED BY :	KG
SCALE :	1:50000

TITLE :	
Geo Reference Road (Project Stretch 138+000km to 154+036km)	
DRG. NO. :	VSPL/1438/JK/DPR/GRR-01
REVISION : R-0	April 2017