


Proposal for forest clearance for the construction of 2 Laning of Joram-Koloriang Road section from CH. 122+353 To CH. 138+390 (Km 138.0 to 158.0 of Existing Joram to Koloriang Road) for Execution on EPC mode at Kurung Kumey District in the state of Arunachal Pradesh under "SARDP-NE"

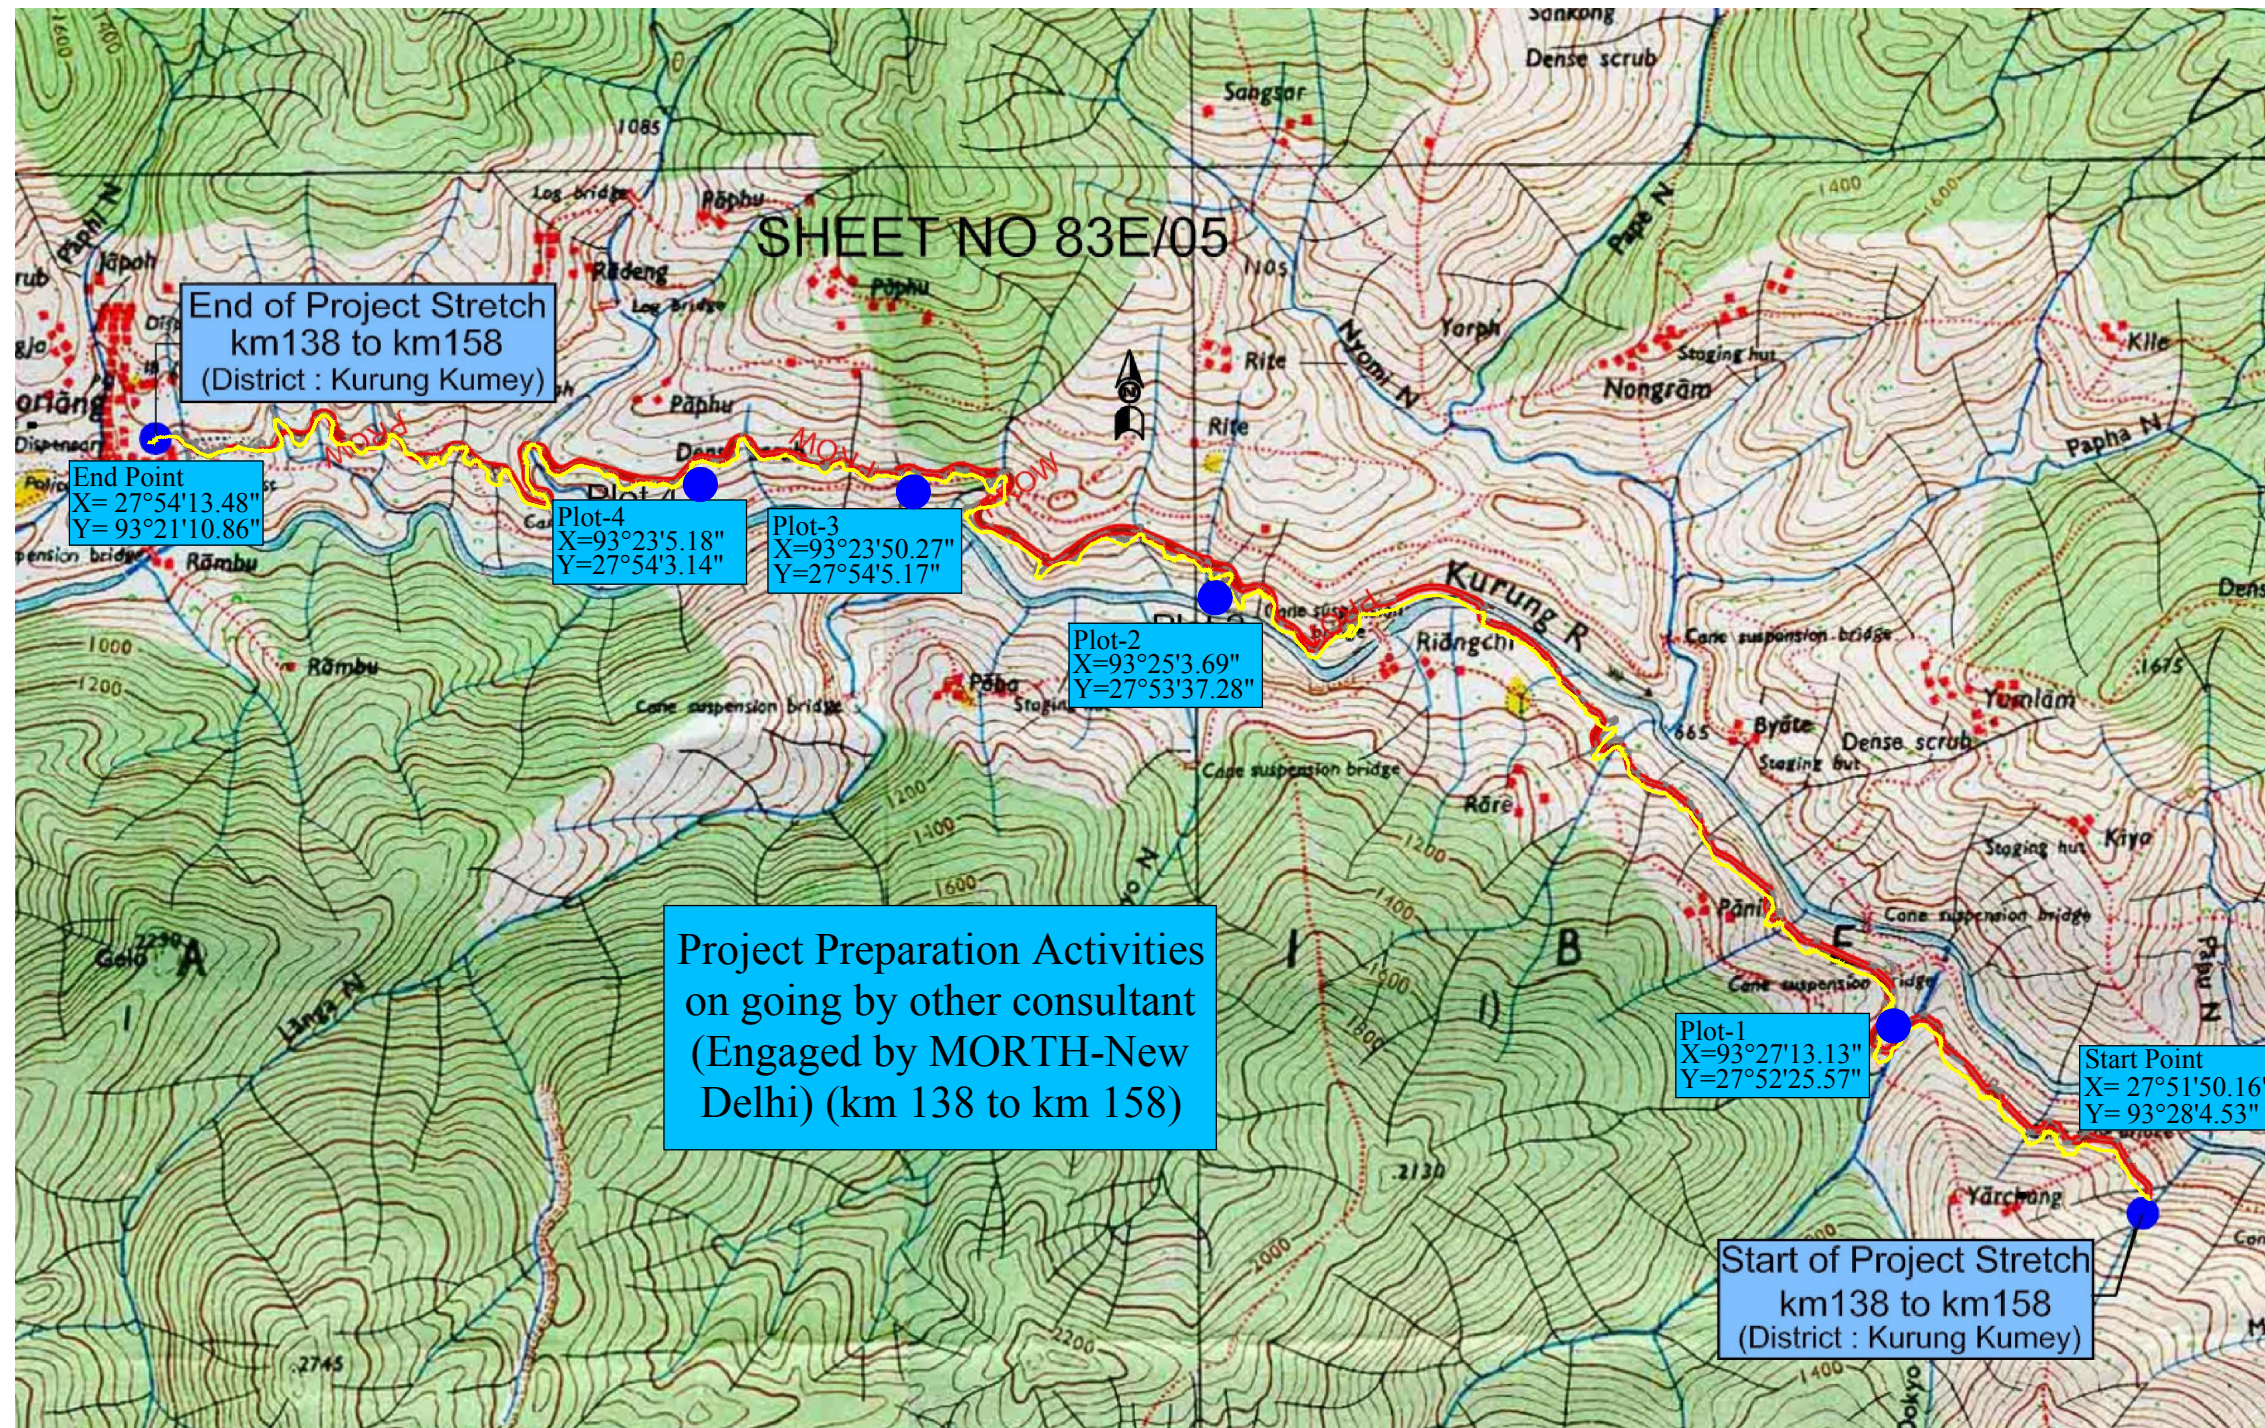

Muck Disposal Sites

(km138.000 to km158.000)
District:Kurung Kumey

Co-Ordinates of Muck Disposal Location

Plot 1	E 93° 27' 13.13"	N 27° 52' 25.57"
Plot 2	E 93° 25' 3.69"	N 27° 53' 37.28"
Plot 3	E 93° 23' 50.27"	N 27° 54' 5.17"
Plot 4	E 93° 23' 5.18"	N 27° 54' 3.14"

Start Point	E 27°51'50.16"	N 93°28'4.53"
End Point	E 27°54'13.48"	N 93°21'10.86"

Topo Sheet No.- 83E/05

Vivek Srivastava

Vivek Srivastava
G M (Projects), NHIDCL
Namsai **GM (Projects)**
Arunachal Pradesh **NHIDCL**
Branch Office - Namsai
Arunachal Pradesh

CLIENT :



PROJECT :

Consultancy Services for Preparation of Feasibility Study and Detailed Project Report for Two laning of Joram - Koloriang Road (NH-713) from Km. 20.00 to Km. 70.00 & Km. 138.00 to Km. 158.00 (Total Length 70 Km) in the State of Arunachal Pradesh on EPC mode

DESIGN CONSULTANT:



Voyants Solutions Pvt Ltd.
403, 4th Floor, Park Centra,
Sector-30, Opp. 32nd Milestone, NH-8
Gurgaon-122001, Haryana
CIN- U74140HR2004PTC046918
Ph: 0124-4598200
Fax: 0124-4019051
E-mail: info@voyants.in, www.voyants.in

LEGEND:-

Proposed Centerline ————
Existing Centerline ————
Muck Disposal Point ●

DRAWN BY : SS/SD

DESIGNED BY : SC/DGR

APPROVED BY : —

SCALE : N.T.S

TITLE :

Muck Disposal Plan

(Project Stretch 138+000km to 158+000km)

DRG. NO. : VSPL/1438/JK/DPR/MDP- 01

REVISION : R-0

April 2017