


<<< DND

Ballabgarh

Pier No.	Geo Co-ordinates	
	Latitude	Longitude
73	28° 34' 5.341" S	77° 17' 35.104" E
74	28° 34' 3.842" S	77° 17' 35.805" E
75	28° 34' 1.616" S	77° 17' 36.303" E
76	28° 33' 59.349" S	77° 17' 36.213" E
77	28° 33' 57.158" S	77° 17' 35.547" E

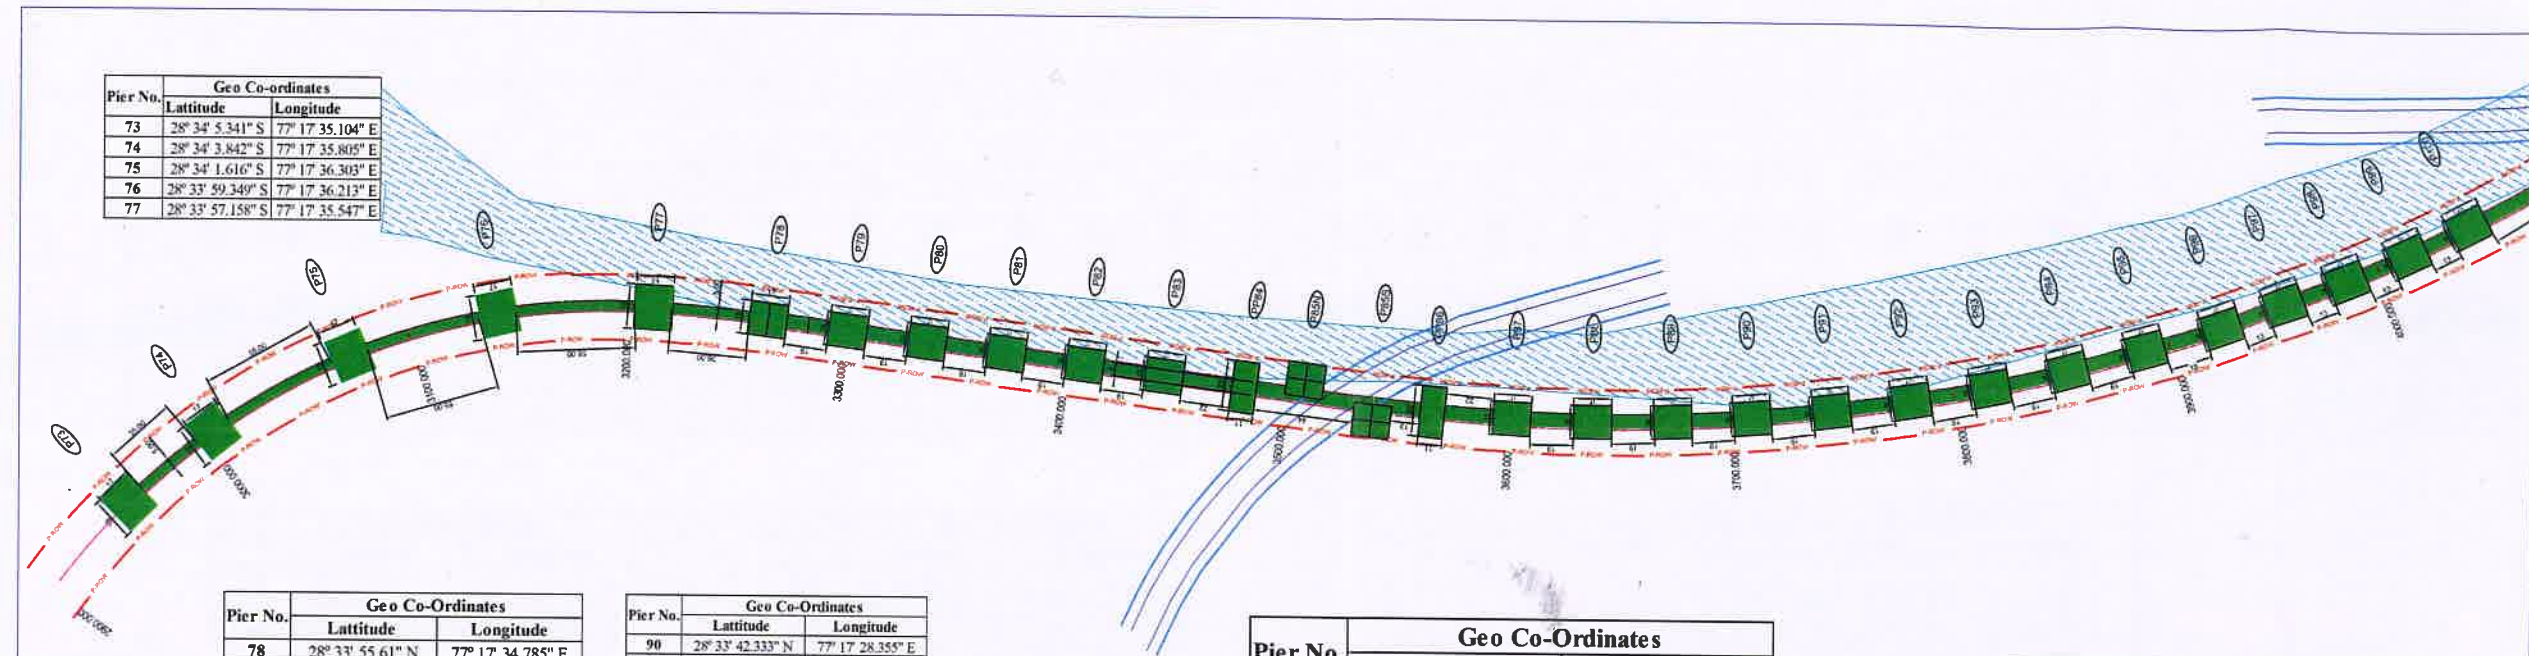


Pier No.	Geo Co-ordinates	
	Latitude	Longitude
78	28° 33' 55.61" N	77° 17' 34.785" E
79	28° 33' 54.554" N	77° 17' 34.215" E
80	28° 33' 53.5" N	77° 17' 33.644" E
81	28° 33' 52.445" N	77° 17' 33.073" E
82	28° 33' 51.39" N	77° 17' 32.502" E
83	28° 33' 50.335" N	77° 17' 31.93" E
84	28° 33' 49.28" N	77° 17' 31.359" E
85N	28° 33' 48.39" N	77° 17' 31.169" E
85S	28° 33' 47.658" N	77° 17' 30.204" E
86	28° 33' 46.761" N	77° 17' 30.039" E
87	28° 33' 45.678" N	77° 17' 29.539" E
88	28° 33' 44.578" N	77° 17' 29.091" E
89	28° 33' 43.462" N	77° 17' 28.696" E

Pier No.	Geo Co-ordinates	
	Latitude	Longitude
90	28° 33' 42.333" N	77° 17' 28.355" E
91	28° 33' 41.191" N	77° 17' 28.068" E
92	28° 33' 40.04" N	77° 17' 27.837" E
93	28° 33' 38.882" N	77° 17' 27.661" E
94	28° 33' 37.717" N	77° 17' 27.54" E
95	28° 33' 36.55" N	77° 17' 27.476" E
96	28° 33' 35.381" N	77° 17' 27.468" E
97	28° 33' 34.407" N	77° 17' 27.504" E
98	28° 33' 33.435" N	77° 17' 27.578" E
99	28° 33' 32.466" N	77° 17' 27.692" E
100	28° 33' 31.501" N	77° 17' 27.844" E
101	28° 33' 29.43" N	77° 17' 28.306" E
102	28° 33' 29.99" N	77° 17' 30.372" E
103	28° 33' 23.99" N	77° 17' 30.372" E
104	28° 33' 22.902" N	77° 17' 30.857" E
105	28° 33' 21.815" N	77° 17' 31.342" E

Pier No.	Geo Co-ordinates	
	Latitude	Longitude
106	28° 33' 20.727" N	77° 17' 31.83" E
107	28° 33' 19.647" N	77° 17' 32.336" E
108	28° 33' 18.575" N	77° 17' 32.864" E
109	28° 33' 17.511" N	77° 17' 33.413" E
110	28° 33' 16.457" N	77° 17' 33.984" E
111	28° 33' 15.411" N	77° 17' 34.577" E
112	28° 33' 14.375" N	77° 17' 35.19" E
113	28° 33' 13.342" N	77° 17' 35.81" E
114	28° 33' 12.308" N	77° 17' 36.429" E
115	28° 33' 11.275" N	77° 17' 37.048" E

Pier No.	Geo Co-ordinates	
	Latitude	Longitude
116	28° 33' 10.241" N	77° 17' 37.667" E
117	28° 33' 9.208" N	77° 17' 38.287" E
118	28° 33' 8.179" N	77° 17' 38.914" E
119	28° 33' 7.159" N	77° 17' 39.563" E
120	28° 33' 6.15" N	77° 17' 40.232" E
121	28° 33' 5.152" N	77° 17' 40.921" E
122	28° 33' 4.157" N	77° 17' 41.616" E
123	28° 33' 3.161" N	77° 17' 42.308" E
124	28° 33' 2.154" N	77° 17' 42.982" E

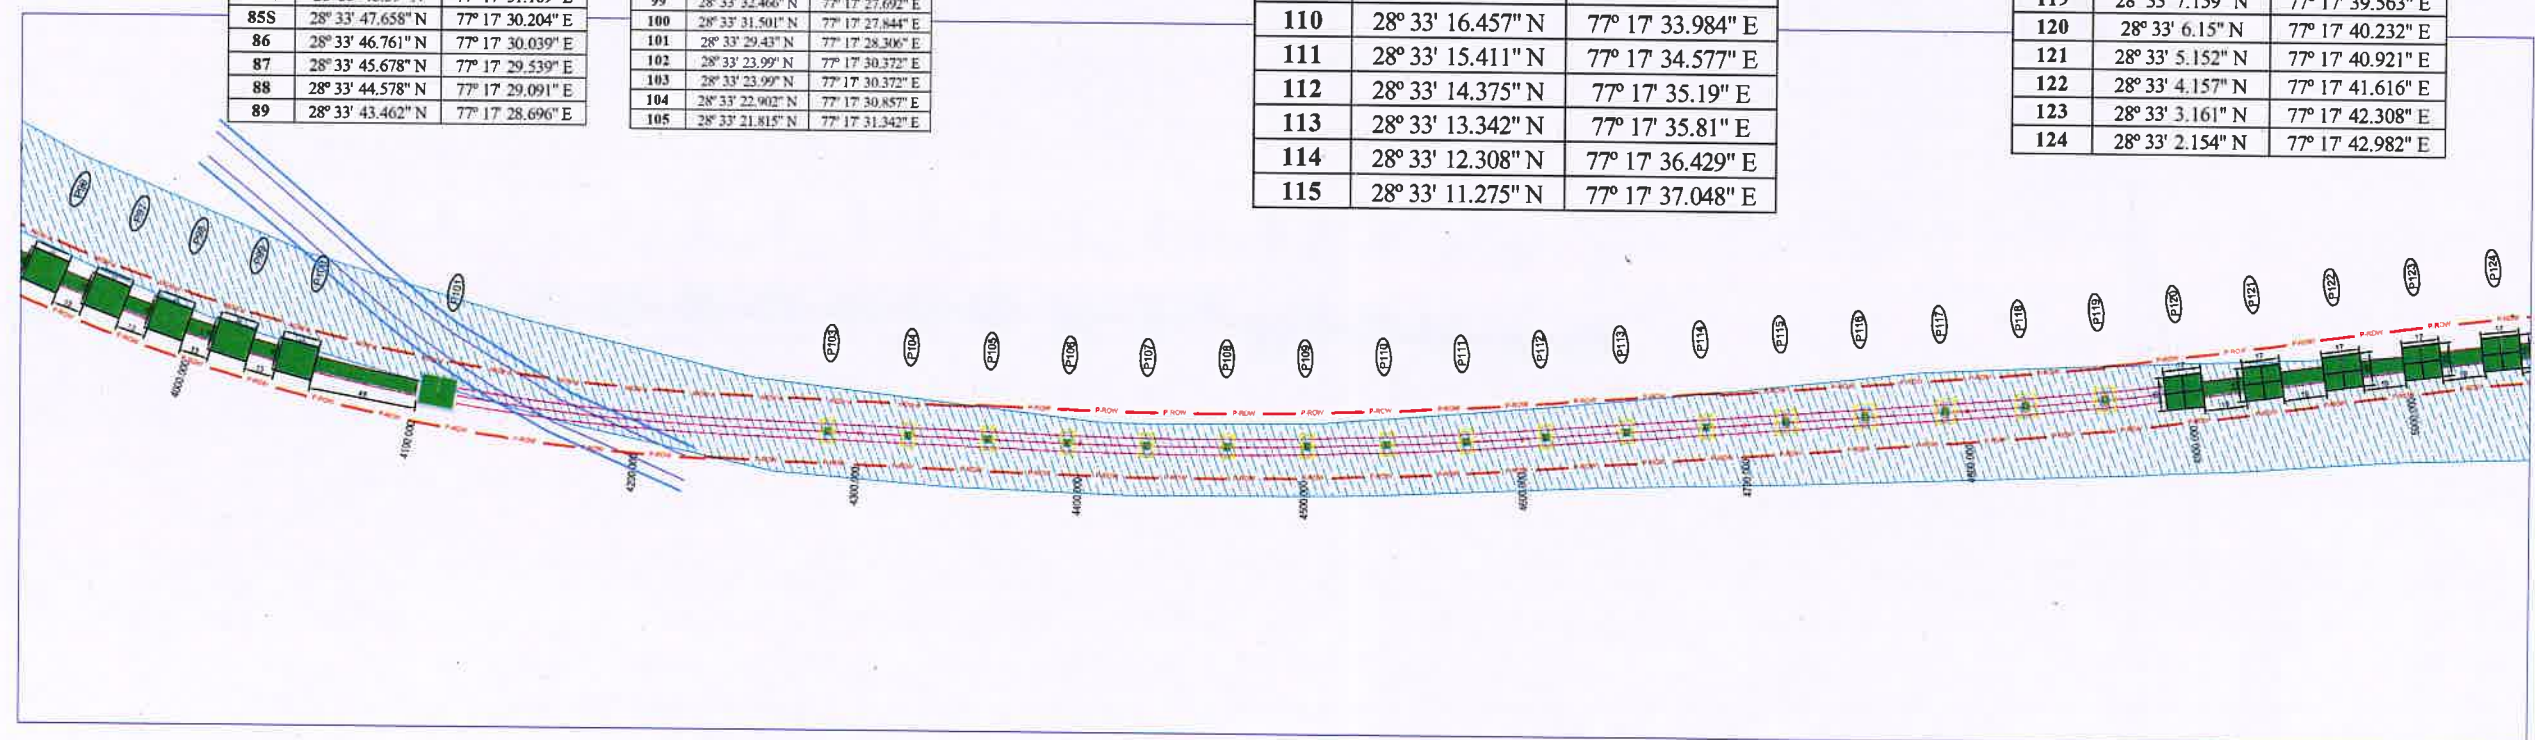

LEGEND

PROW	— PROW —
PROPOSED CENTER LINE	— PROPOSED CENTER LINE —
Pier Number	— PIER —
Agra Canal	— AGRACANAL —
FOREST LAND PROPOSED FOR DIVERSION	— FOREST LAND PROPOSED FOR DIVERSION —

Client:

Project:



NATIONAL HIGHWAYS AUTHORITY OF INDIA
(Ministry of Road, Transport & Highways, Govt. of India)

Construction of 6 Lane access controlled Highway from DND Maharani Bagh to Junction with Jaitpur-Pushta Road Section of NH-148 NA (Design Ch. 2+900 to 6+700) in the NCR of Delhi (PKG - I) under Bharatmala Pariyojana (Lot-4/ Package-1)

Drawing Title:

DGPS MAP
Ch. 2+900 to 5+000

Consultant:



S.A. Infrastructure Consultants Pvt. Ltd.
1101A, 11 Floor Tower A-II, Ansal Corporate Park,
Plot No. 7A/I, Sector 142, Noida-201301 (Uttar Pradesh)
Phone No- 0120-6148000 Fax-0120-6148090

SCALE: 1:2000

SHEET: 01 OF 02


DATE: 20/01/2017

Project Director
Corridor Management Unit
National Highways Authority of India
Mathura (at Faridabad)



<<< DND


Ballabhgarh

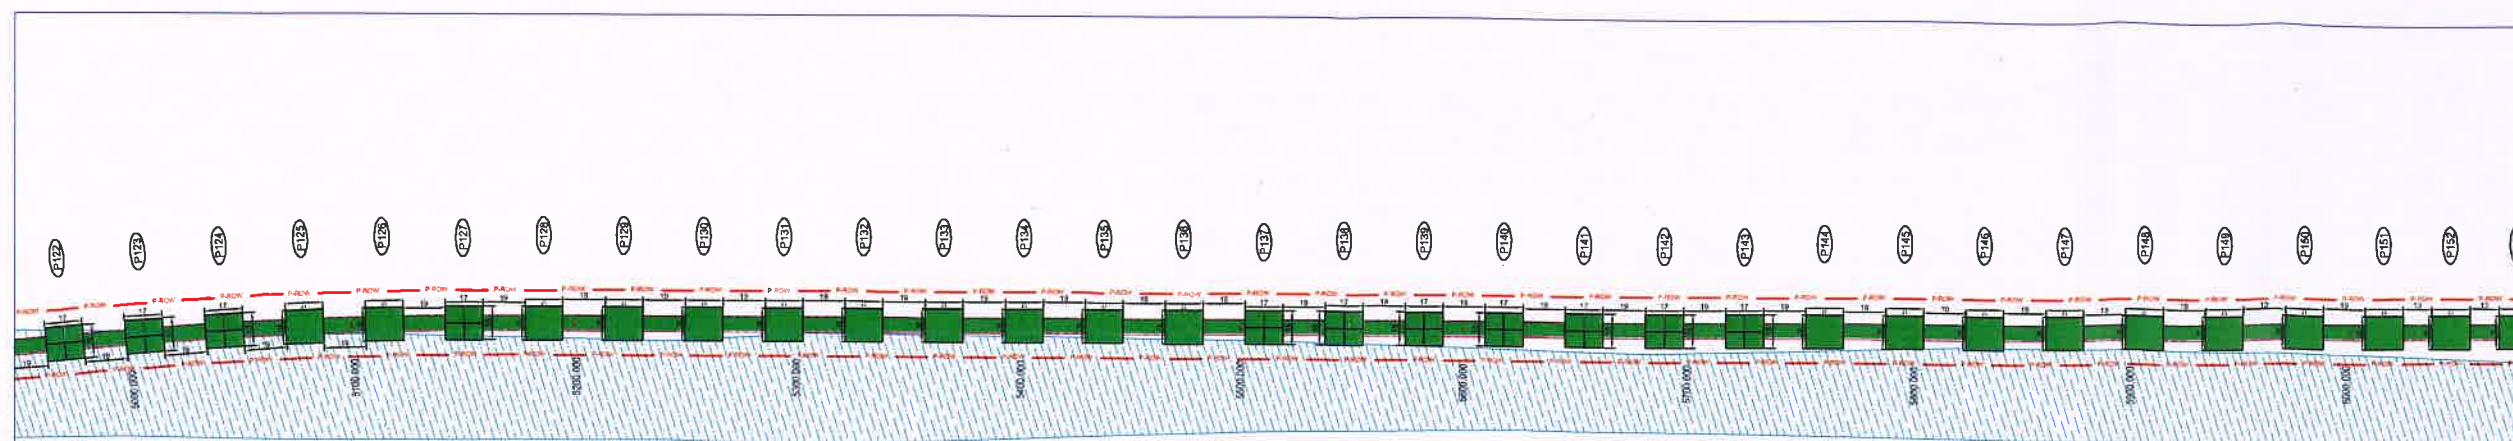

Pier No.	Geo Co-Ordinates	
	Latitude	Longitude
125	28° 33' 1.137" N	77° 17' 43.635" E
126	28° 33' 0.11" N	77° 17' 44.267" E
127	28° 32' 59.073" N	77° 17' 44.878" E
128	28° 32' 58.027" N	77° 17' 45.47" E
129	28° 32' 56.979" N	77° 17' 46.058" E
130	28° 32' 55.932" N	77° 17' 46.646" E
131	28° 32' 54.884" N	77° 17' 47.234" E
132	28° 32' 53.837" N	77° 17' 47.822" E
133	28° 32' 52.789" N	77° 17' 48.409" E
134	28° 32' 51.742" N	77° 17' 48.997" E
135	28° 32' 50.694" N	77° 17' 49.585" E
136	28° 32' 49.646" N	77° 17' 50.173" E
137	28° 32' 48.599" N	77° 17' 50.761" E
138	28° 32' 47.551" N	77° 17' 51.349" E
139	28° 32' 46.504" N	77° 17' 51.937" E

Pier No.	Geo Co-Ordinates	
	Latitude	Longitude
140	28° 32' 45.456" N	77° 17' 52.525" E
141	28° 32' 44.409" N	77° 17' 53.113" E
142	28° 32' 43.361" N	77° 17' 53.701" E
143	28° 32' 42.314" N	77° 17' 54.289" E
144	28° 32' 41.266" N	77° 17' 54.876" E
145	28° 32' 40.219" N	77° 17' 55.464" E
146	28° 32' 39.172" N	77° 17' 56.054" E
147	28° 32' 38.13" N	77° 17' 56.655" E
148	28° 32' 37.089" N	77° 17' 57.257" E
149	28° 32' 36.047" N	77° 17' 57.859" E
150	28° 32' 35.006" N	77° 17' 58.46" E
151	28° 32' 33.965" N	77° 17' 59.062" E
152	28° 32' 33.097" N	77° 17' 59.563" E
153	28° 32' 32.229" N	77° 18' 0.065" E
154	28° 32' 31.361" N	77° 18' 0.566" E

Pier No.	Geo Co-Ordinates	
	Latitude	Longitude
155	28° 32' 30.32" N	77° 18' 1.168" E
156	28° 32' 29.452" N	77° 18' 1.669" E
157	28° 32' 28.049" N	77° 18' 2.48" E
158	28° 32' 27.181" N	77° 18' 2.981" E
159	28° 32' 26.139" N	77° 18' 3.583" E
160	28° 32' 25.095" N	77° 18' 4.178" E
161	28° 32' 24.046" N	77° 18' 4.762" E
162	28° 32' 23.168" N	77° 18' 5.241" E
163	28° 32' 22.287" N	77° 18' 5.712" E
164	28° 32' 21.228" N	77° 18' 6.268" E
165	28° 32' 20.16" N	77° 18' 6.813" E
166N	28° 32' 19.662" N	77° 18' 7.355" E
166S	28° 32' 18.521" N	77° 18' 7.336" E
167	28° 32' 18.017" N	77° 18' 7.87" E
168	28° 32' 17.119" N	77° 18' 8.298" E
169	28° 32' 16.218" N	77° 18' 8.718" E
170	28° 32' 15.314" N	77° 18' 9.13" E
171	28° 32' 14.226" N	77° 18' 9.615" E

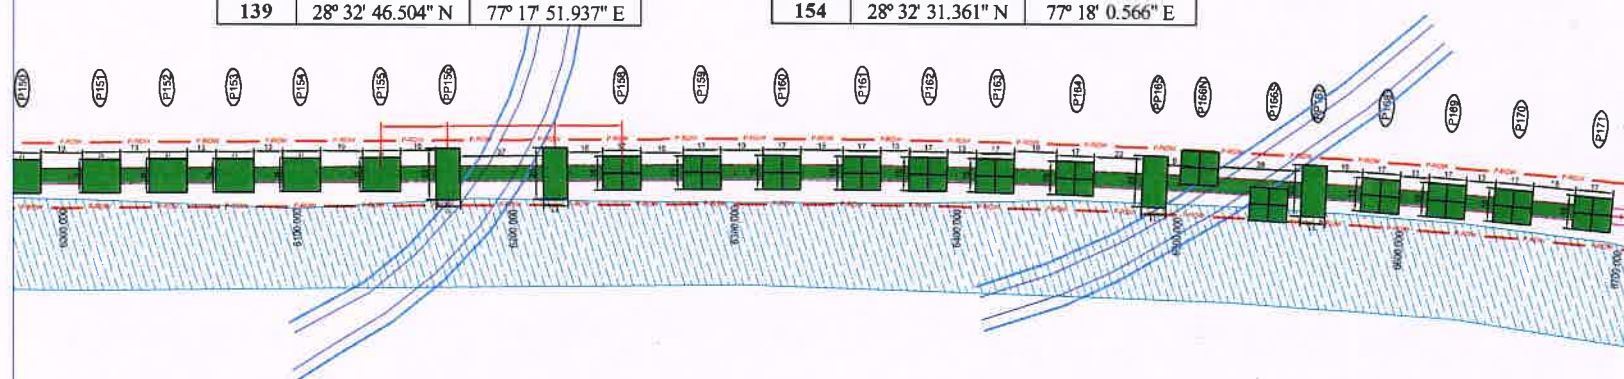

LEGEND

PROW	— PROW — PROW —
PROPOSED CENTER LINE	— PROPOSED CENTER LINE —
Pier Number	(P000)
Agra Canal	— Agra Canal —
FOREST LAND PROPOSED FOR DIVERSION	— FOREST LAND PROPOSED FOR DIVERSION —

Client :

Project :

NATIONAL HIGHWAYS AUTHORITY OF INDIA
(Ministry of Road, Transport & Highways, Govt. of India)

Construction of 6 Lane access controlled Highway from DND Maharani Bagh to Junction with Jaipur-Pushta Road Section of NH-148 NA (Design Ch. 2+900 to 6+700) in the NCR of Delhi (PKG - I) under Bharatmala Pariyojana (Lot-4/ Package-1)

Drawing Title :

DCPS MAP
Ch. 2+900 to 5+000

Consultant :



S.A. Infrastructure Consultants Pvt. Ltd.
1101A, 11 Floor Tower A-II, Ansal Corporate Park,
Plot No. 7A/1, Sector 142, Noida-201301 (Uttar Pradesh)
Phone No. 0120-6148000 Fax-0120-6148090

SCALE: 1:2000

Sheet: 01 OF 02

Project Director
Corridor Management Unit
National Highways Authority of India
Mathura (at Faridabad)