


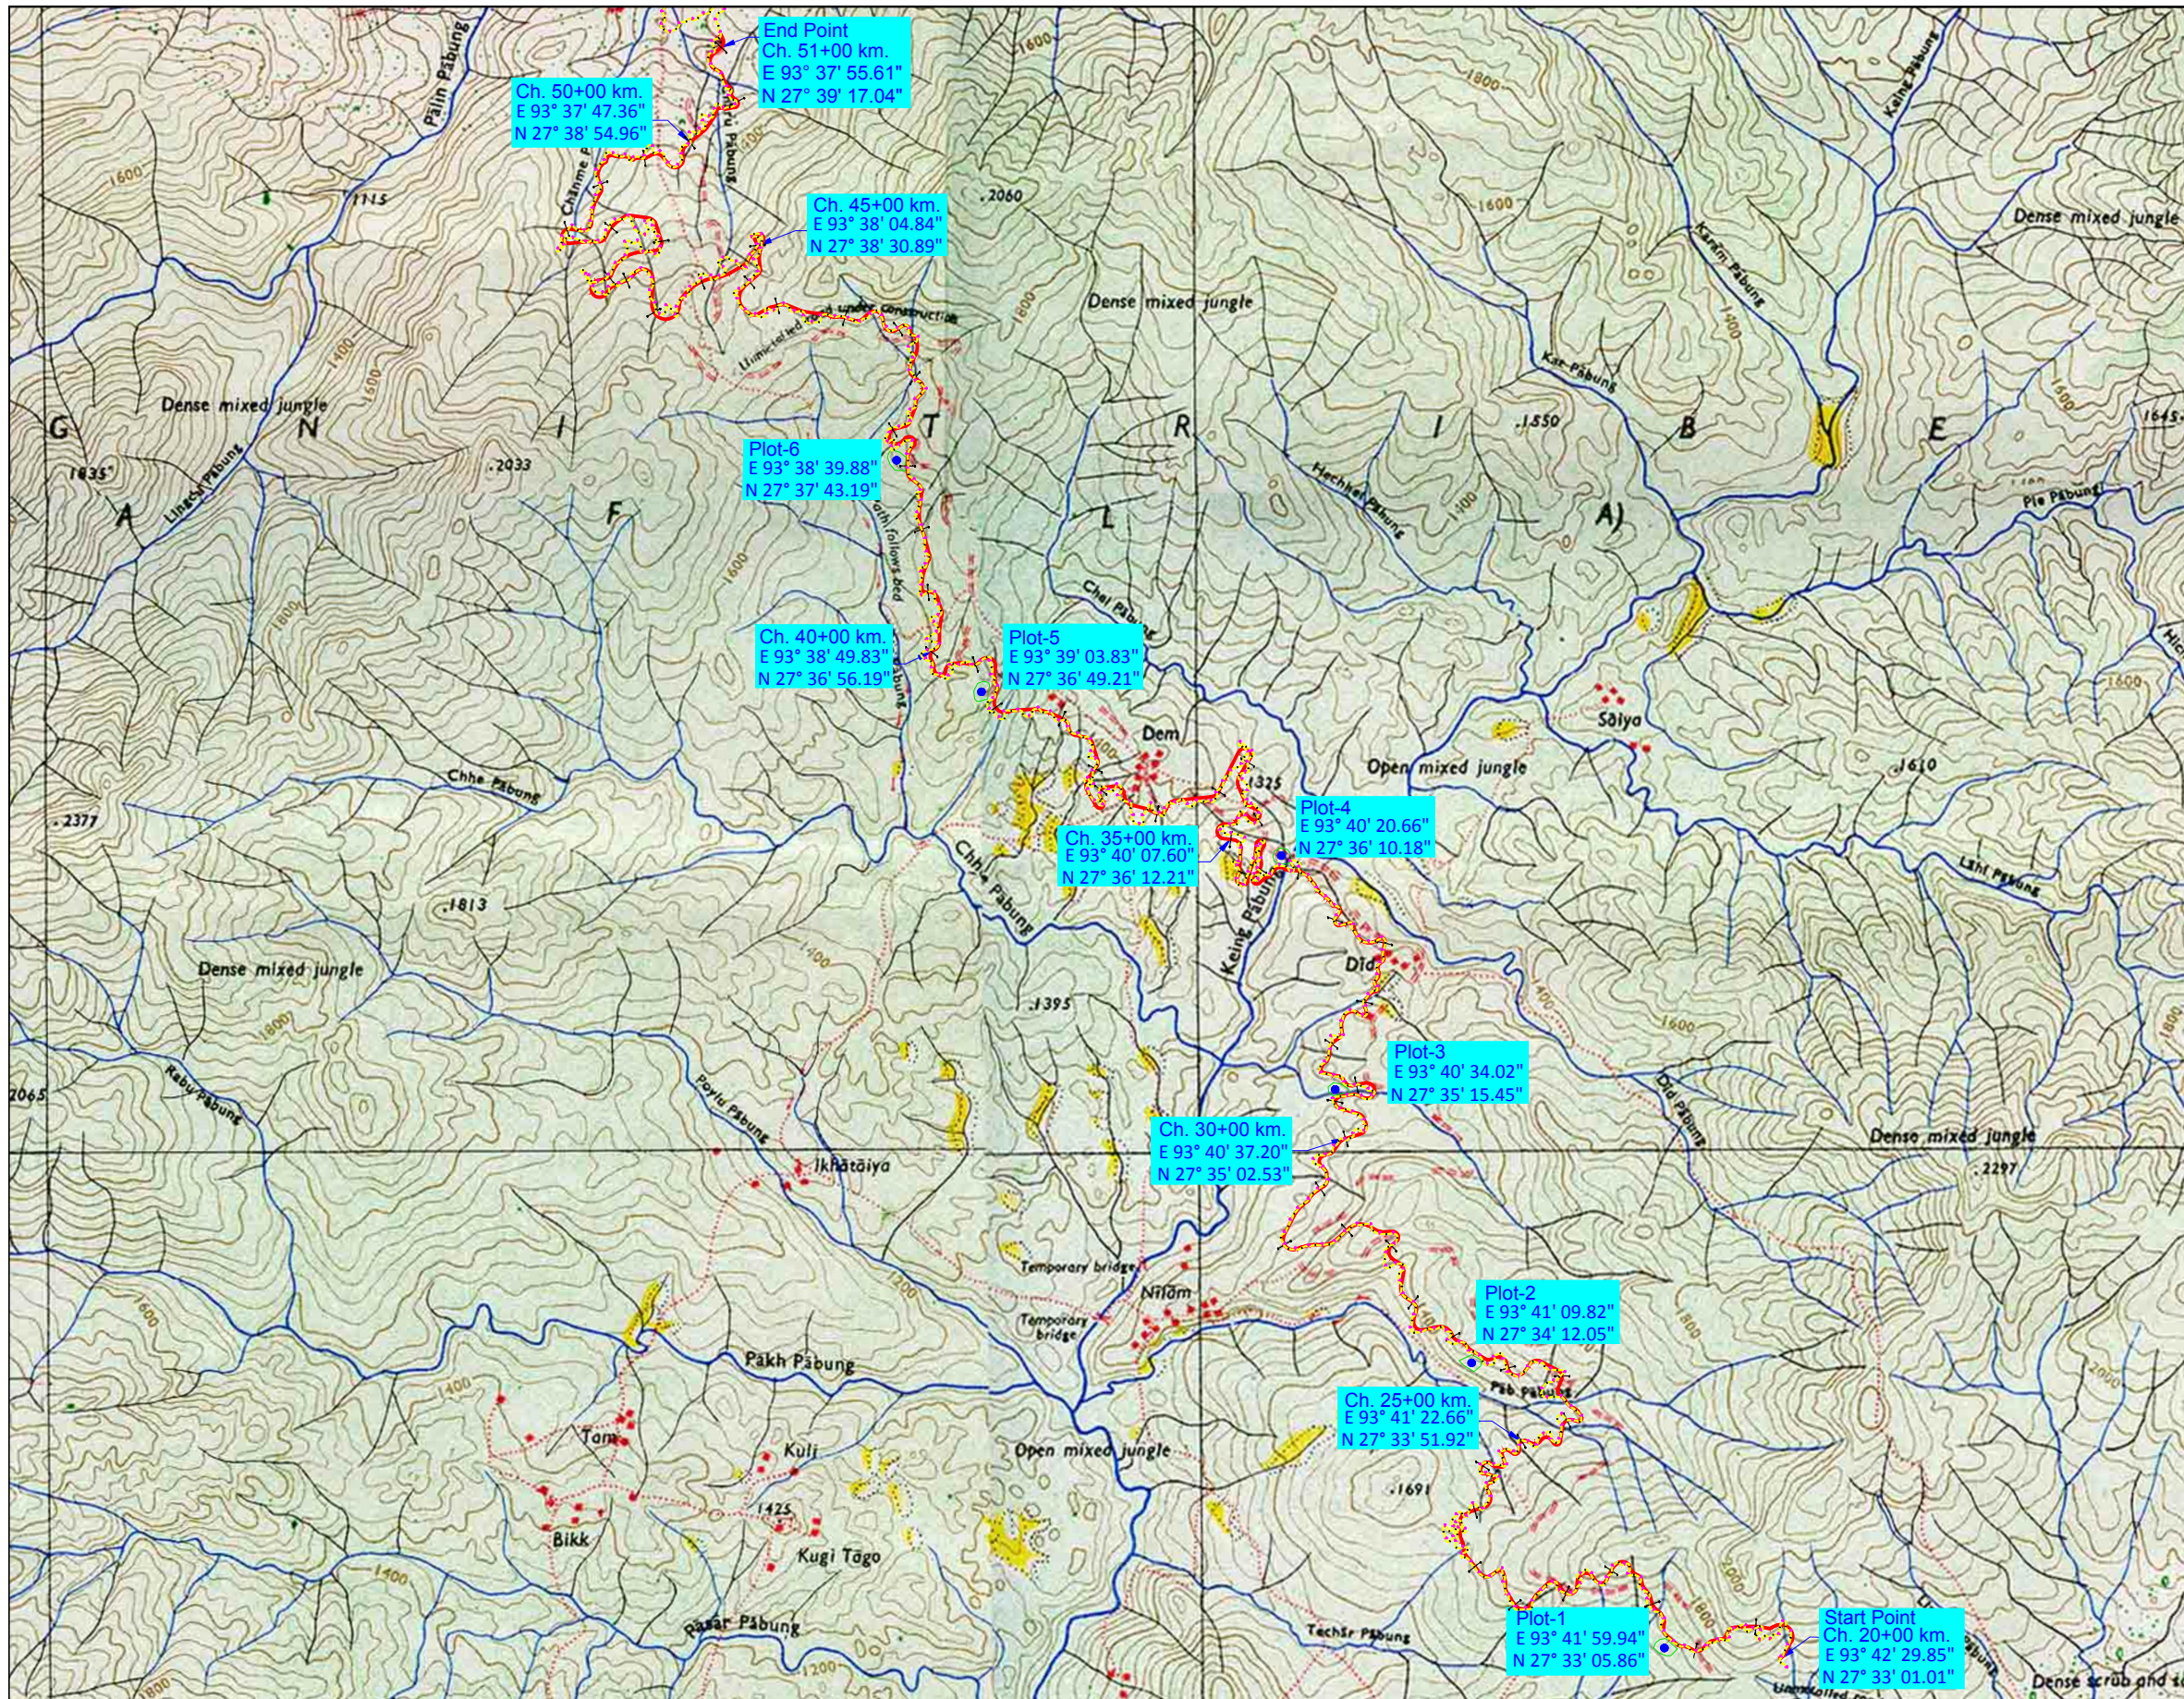


Project Road Map
(km 20.00 to km51.00)
District : Kra Daadi

Co-ordinates of Muck Disposal Location			
Plot 1	E 93° 41' 59.94"	N 27° 33' 05.86"	
Plot 2	E 93° 41' 09.82"	N 27° 34' 12.05"	
Plot 3	E 93° 40' 34.02"	N 27° 35' 15.45"	
Plot 4	E 93° 40' 20.66"	N 27° 36' 10.18"	
Plot 5	E 93° 39' 03.83"	N 27° 36' 49.21"	
Plot 6	E 93° 38' 39.88"	N 27° 37' 43.19"	

Topo Sheet No.- 83E/10

Start Point	E 93° 42' 29.85"	N 27° 33' 01.01"
End Point	E 93° 37' 55.61"	N 27° 39' 17.04"

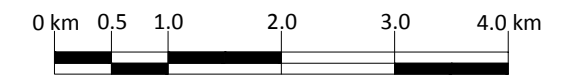

Scale 1:50,000




Vivek Srivastava
G M (Projects), NHIDCL
Namsai
Arunachal Pradesh
GM (Projects)
NHIDCL
Branch Office - Namsai
Arunachal Pradesh

CLIENT :

National Highways & Infrastructure
Development Corporation Ltd. (NHIDCL)

PROJECT :
Consultancy Services for preparation of Feasibility Study and
Detailed Project Report for Two laning of Joram - Koloriang Road
(NH - 713) from Km. 20.00 to Km. 70.00 & Km. 138.00 to Km 158.00
(total length 70 km) in the State of Arunachal Pradesh on EPC mode.

DESIGN CONSULTANT:

Voyants Solutions Pvt Ltd.
403, 4th Floor, Park Centra, Sector-30,
Opp. 32nd Milestone, NH-8
Gurgaon-122002, Haryana
CIN- U74140HR2004PTC046918
Ph: 0124-4598200 Fax: 0124-4019051
E-mail: info@voyants.in, www.voyants.in

DRAWN BY : SS/SD
DESIGNED BY : SC/DGR
APPROVED BY : -
SCALE : AS SHOWN

LEGEND:-
Proposed Centerline
Existing Centerline
Muck Disposal Point

TITLE :
MUCK DISPOSAL SITES
DRG.NO. :
VSPL/1438/JK/DPR/MDS/01
REVISION : R - 0
MAY 2017