


LAYOUT PLAN OF PROPOSED ROAD SAMATKHERA TO KADAGPURA
PROPOSAL NO. FP/RJ/ROAD/38372/2019

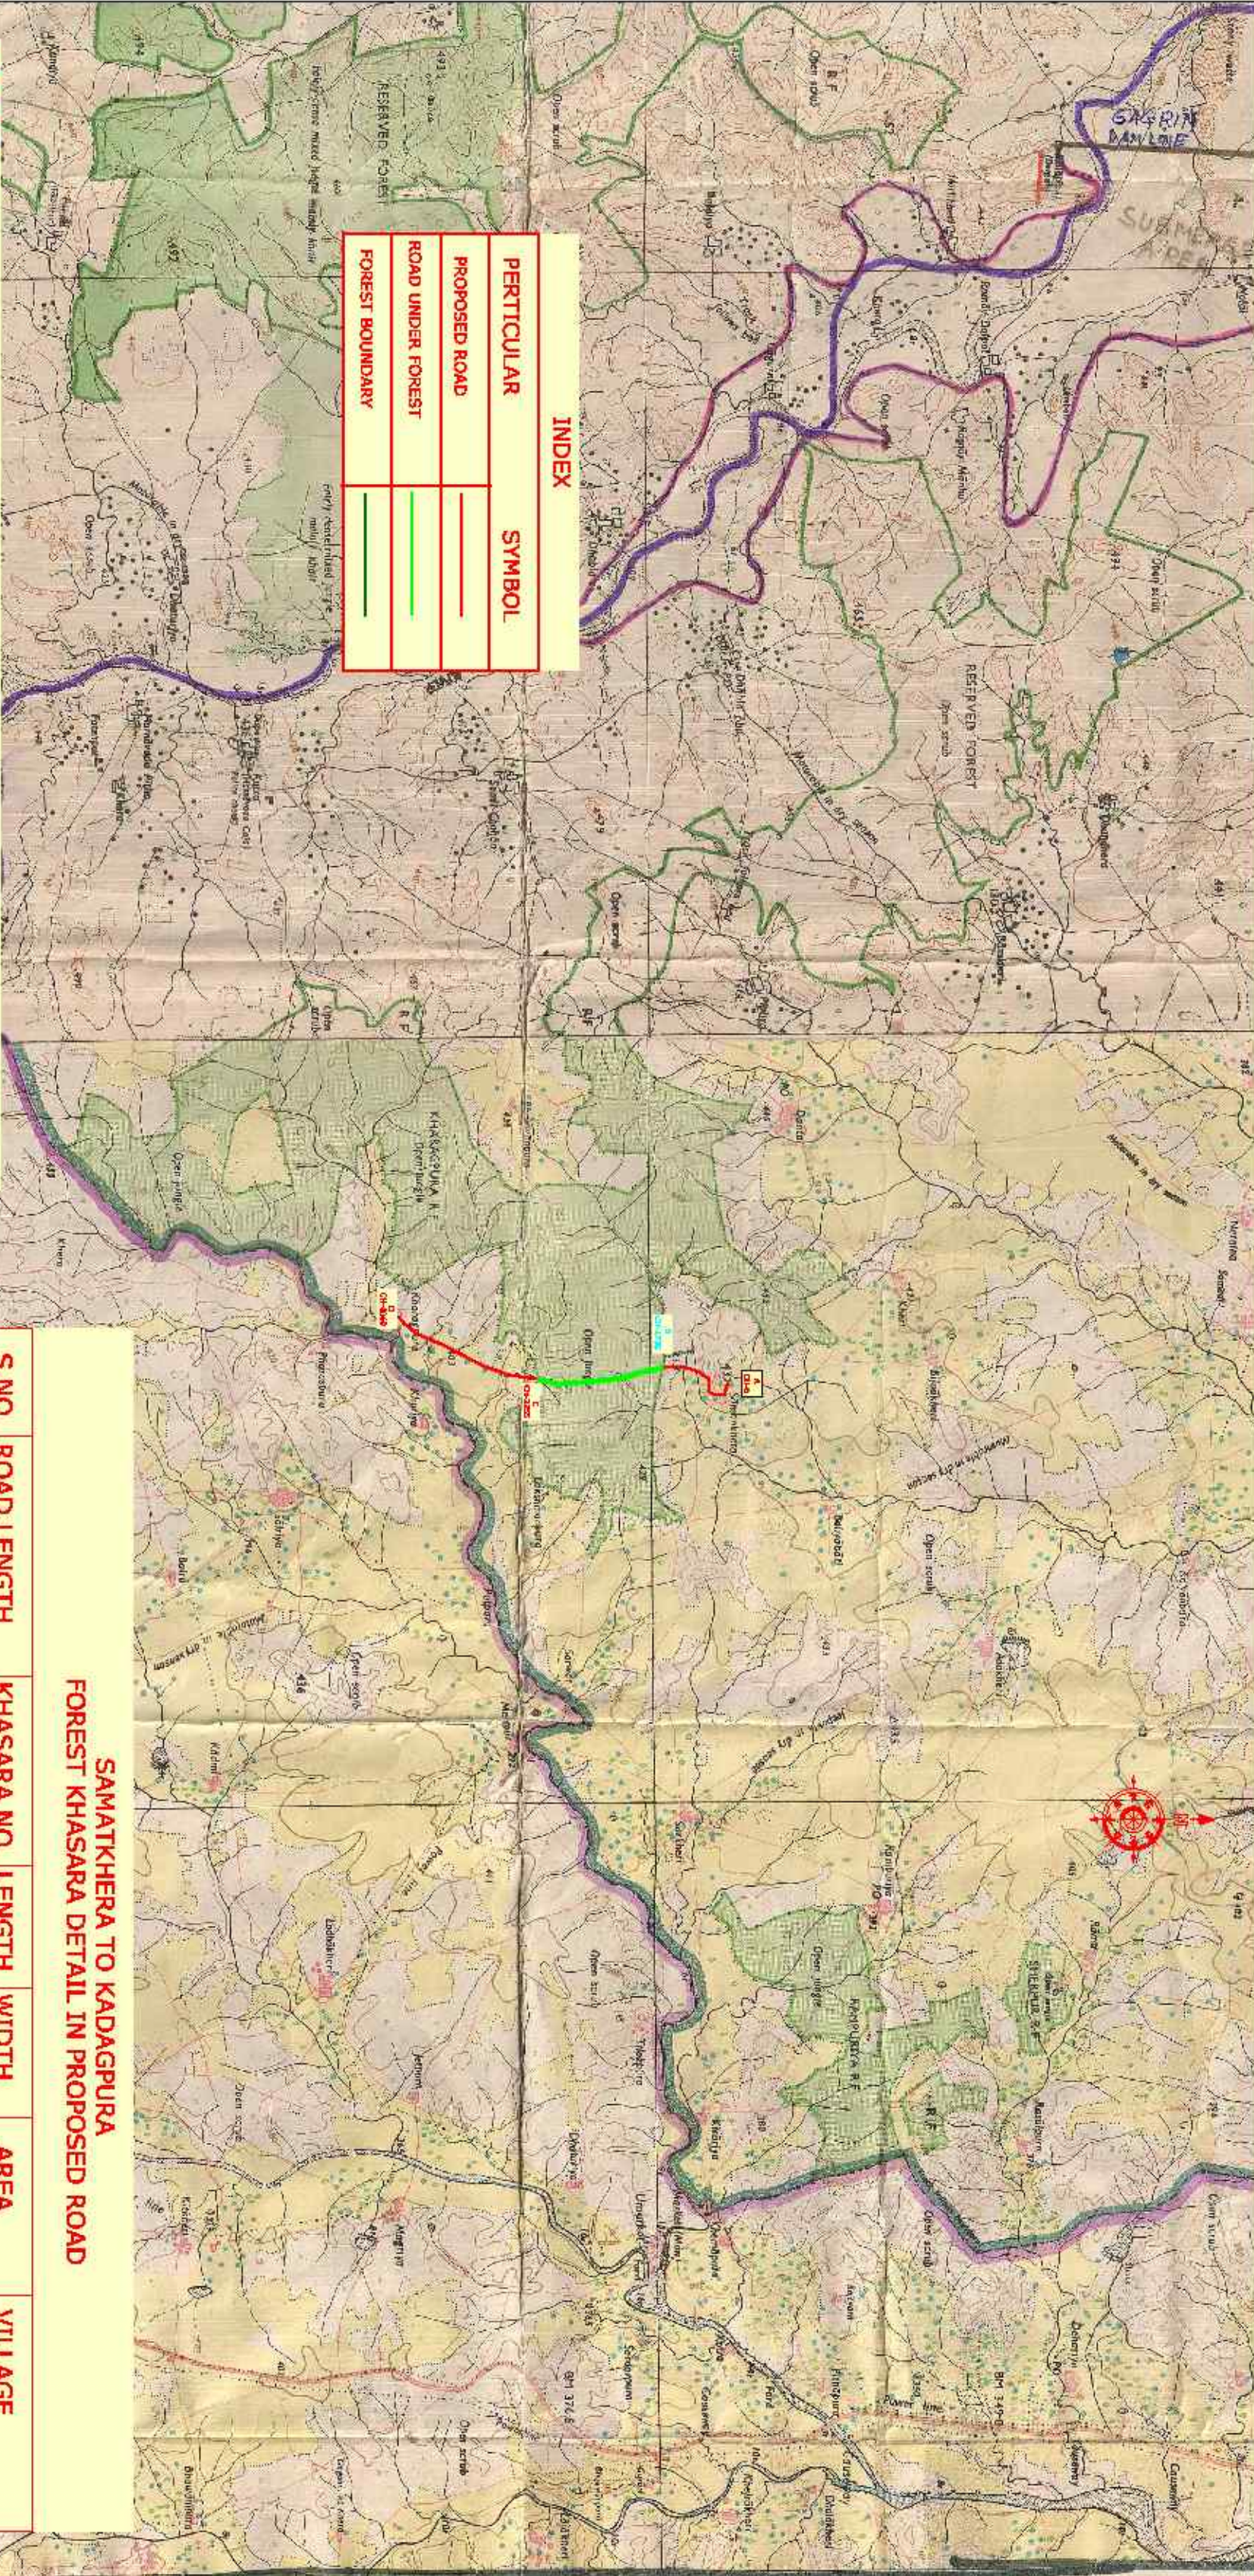

INDEX	
PERTICULAR	SYMBOL
PROPOSED ROAD	
ROAD UNDER FOREST	
FOREST BOUNDARY	

ROAD
A- ROAD STARTING POINT AT SAMATKHERA VILLAGE CH-0/0
B-FOREST BOUNDRY START AT CH-1735
C-FOREST BOUNDRY END AT AT CH-2255
D-ROAD END AT KHARAGPURA VILLAGE AT AT CH-4060

SAMATKHERA TO KADAGPURA FOREST KHASARA DETAIL IN PROPOSED ROAD					
S.NO.	ROAD LENGTH	KHASARA NO.	LENGTH	WIDTH	AREA
1	1735 TO 1950	280/1	215	10.0	2150 Sq. M.
2	1950 TO 2255	398	305	10.0	3050 Sq. M.
		TOTAL			5200 Sq.mt.
		SAY			0.520 Hac.