



NAME OF WORK :- Proposal For Widening And Strengthening Four Laning of
Bilimora Chikhli Vansda Waghai Road
CH. 53/400 to 56/600 K.M. (Only For Left Side Of The Road) &
CH. 56/600 to 59/600 K.M. (For Both Side Of The Road)

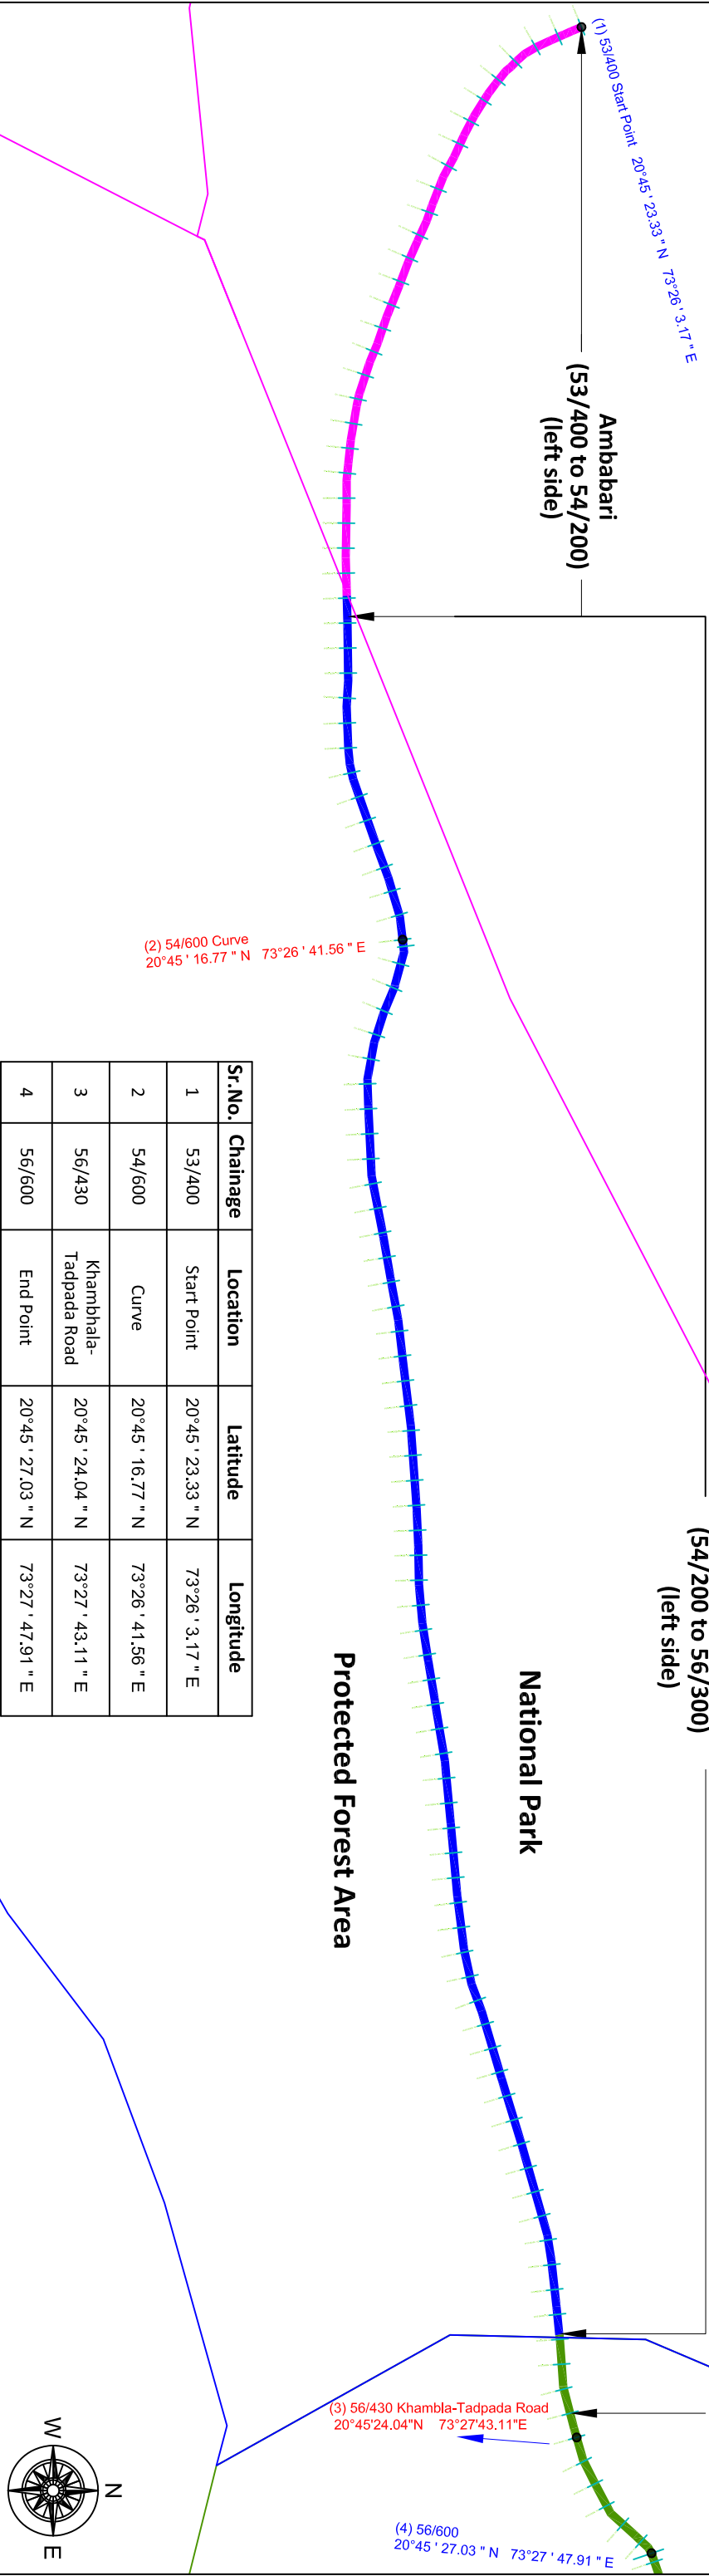

Sr.No.	Chainage	Location	Latitude	Longitude
1	53/400	Start Point	20°45' 23.33 " N	73°26' 3.17 " E
2	54/600	Curve	20°45' 16.77 " N	73°26' 41.56 " E
3	56/430	Khambhala- Tadpada Road	20°45' 24.04 " N	73°27' 43.11 " E
4	56/600	End Point	20°45' 27.03 " N	73°27' 47.91 " E

Sr.No.	Chainage	Location	Latitude	Longitude
5	56/700	Curve	20°45' 26.85 " N	73°27' 51.11 " E
6	58/670	Curve	20°45' 49.17 " N	73°28' 52.58 " E
7	59/250	Way to Sadad Devi	20°45' 48.95 " N	73°29' 10.61 " E
8	59/600	End Point	20°45' 50.59 " N	73°29' 21.98 " E

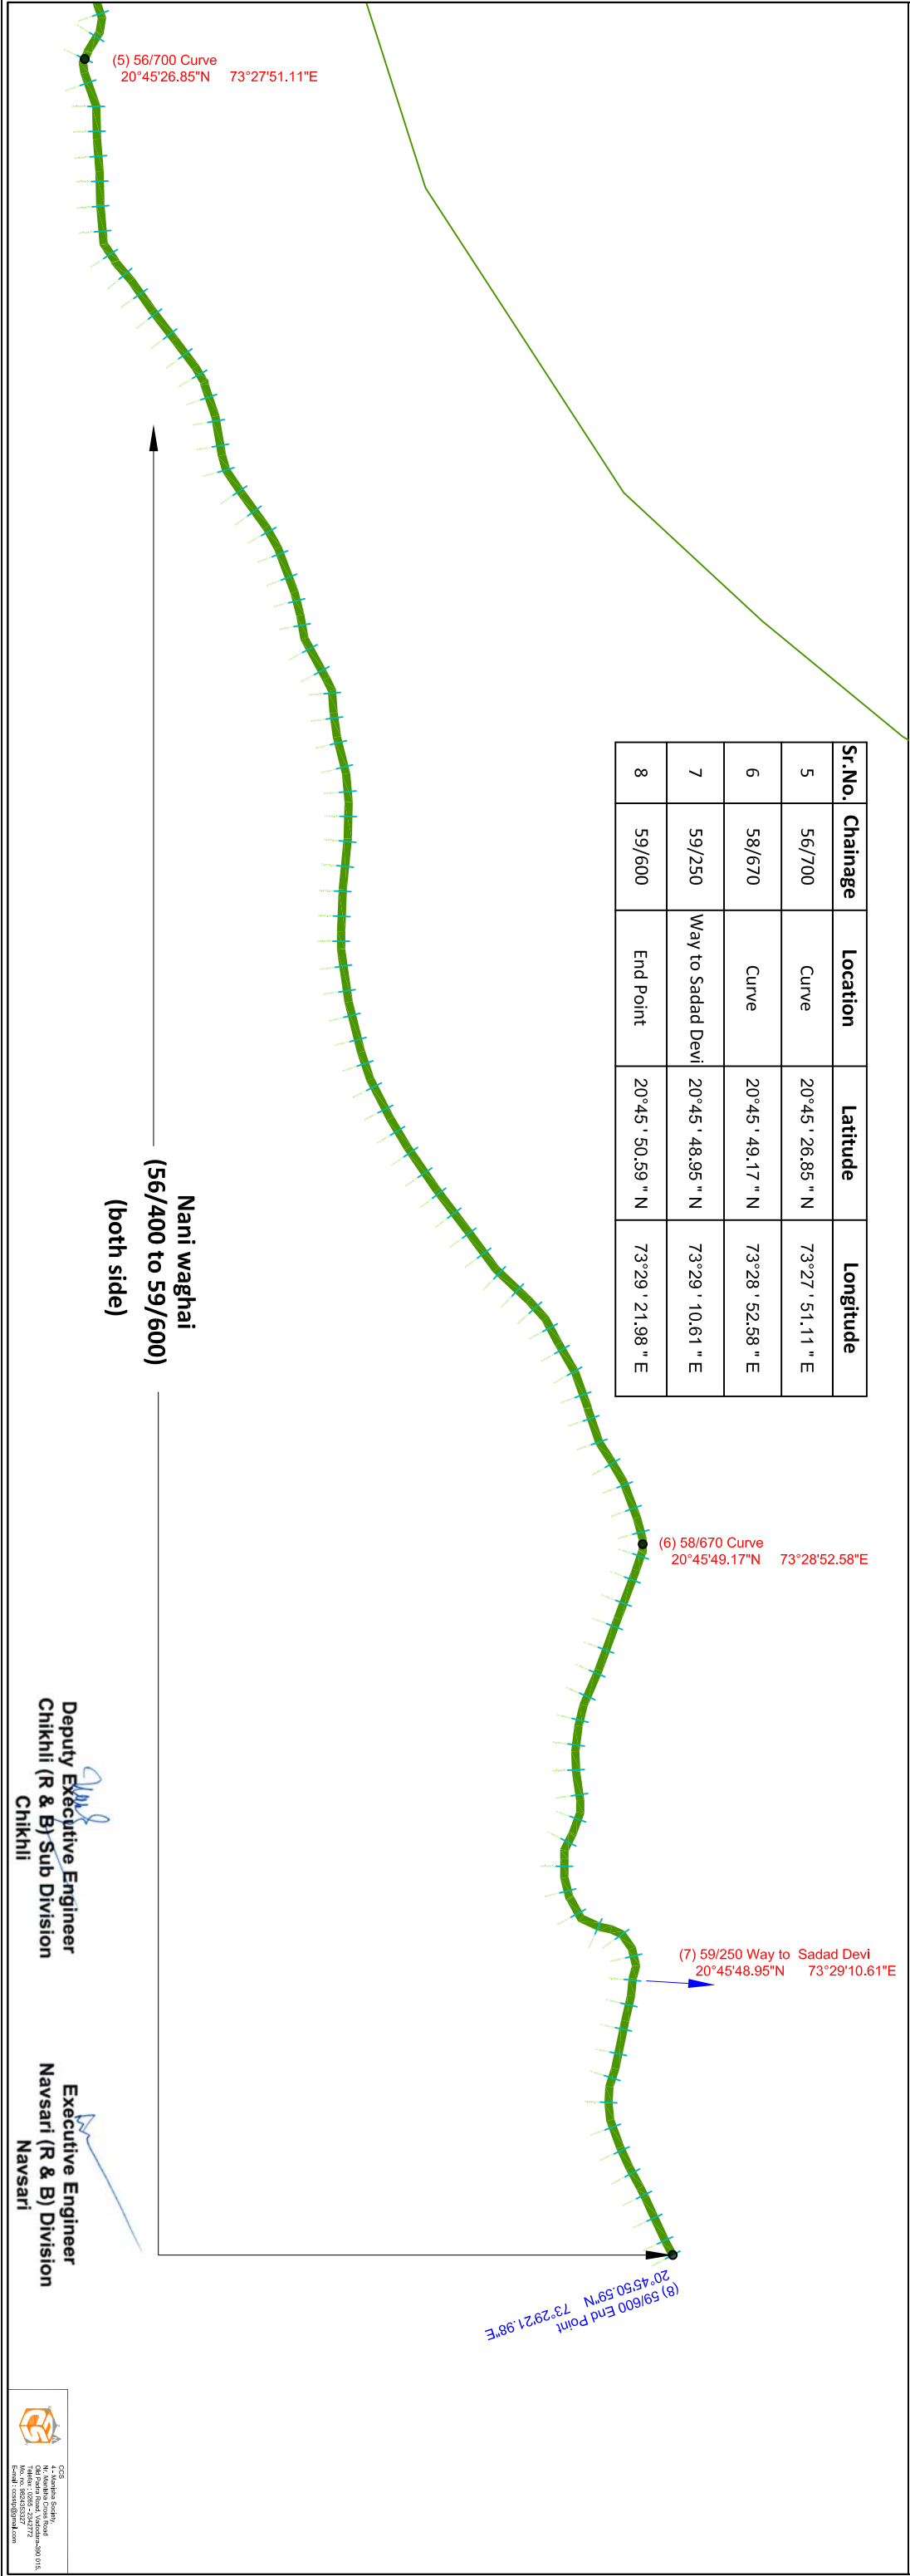

Deputy Executive Engineer
Chikhli (R & B) Sub Division
Chikhli



Executive Engineer
Navsari (R & B) Division
Navsari

NAME OF WORK :- Proposal For Widening And Strengthening Four Laning of

Bilimora Chikhli Vansda Waghai Road

CH. 53/400 to 56/600 K.M. (Only For Left Side Of The Road) &

CH. 56/600 to 59/600 K.M. (For Both Side Of The Road)

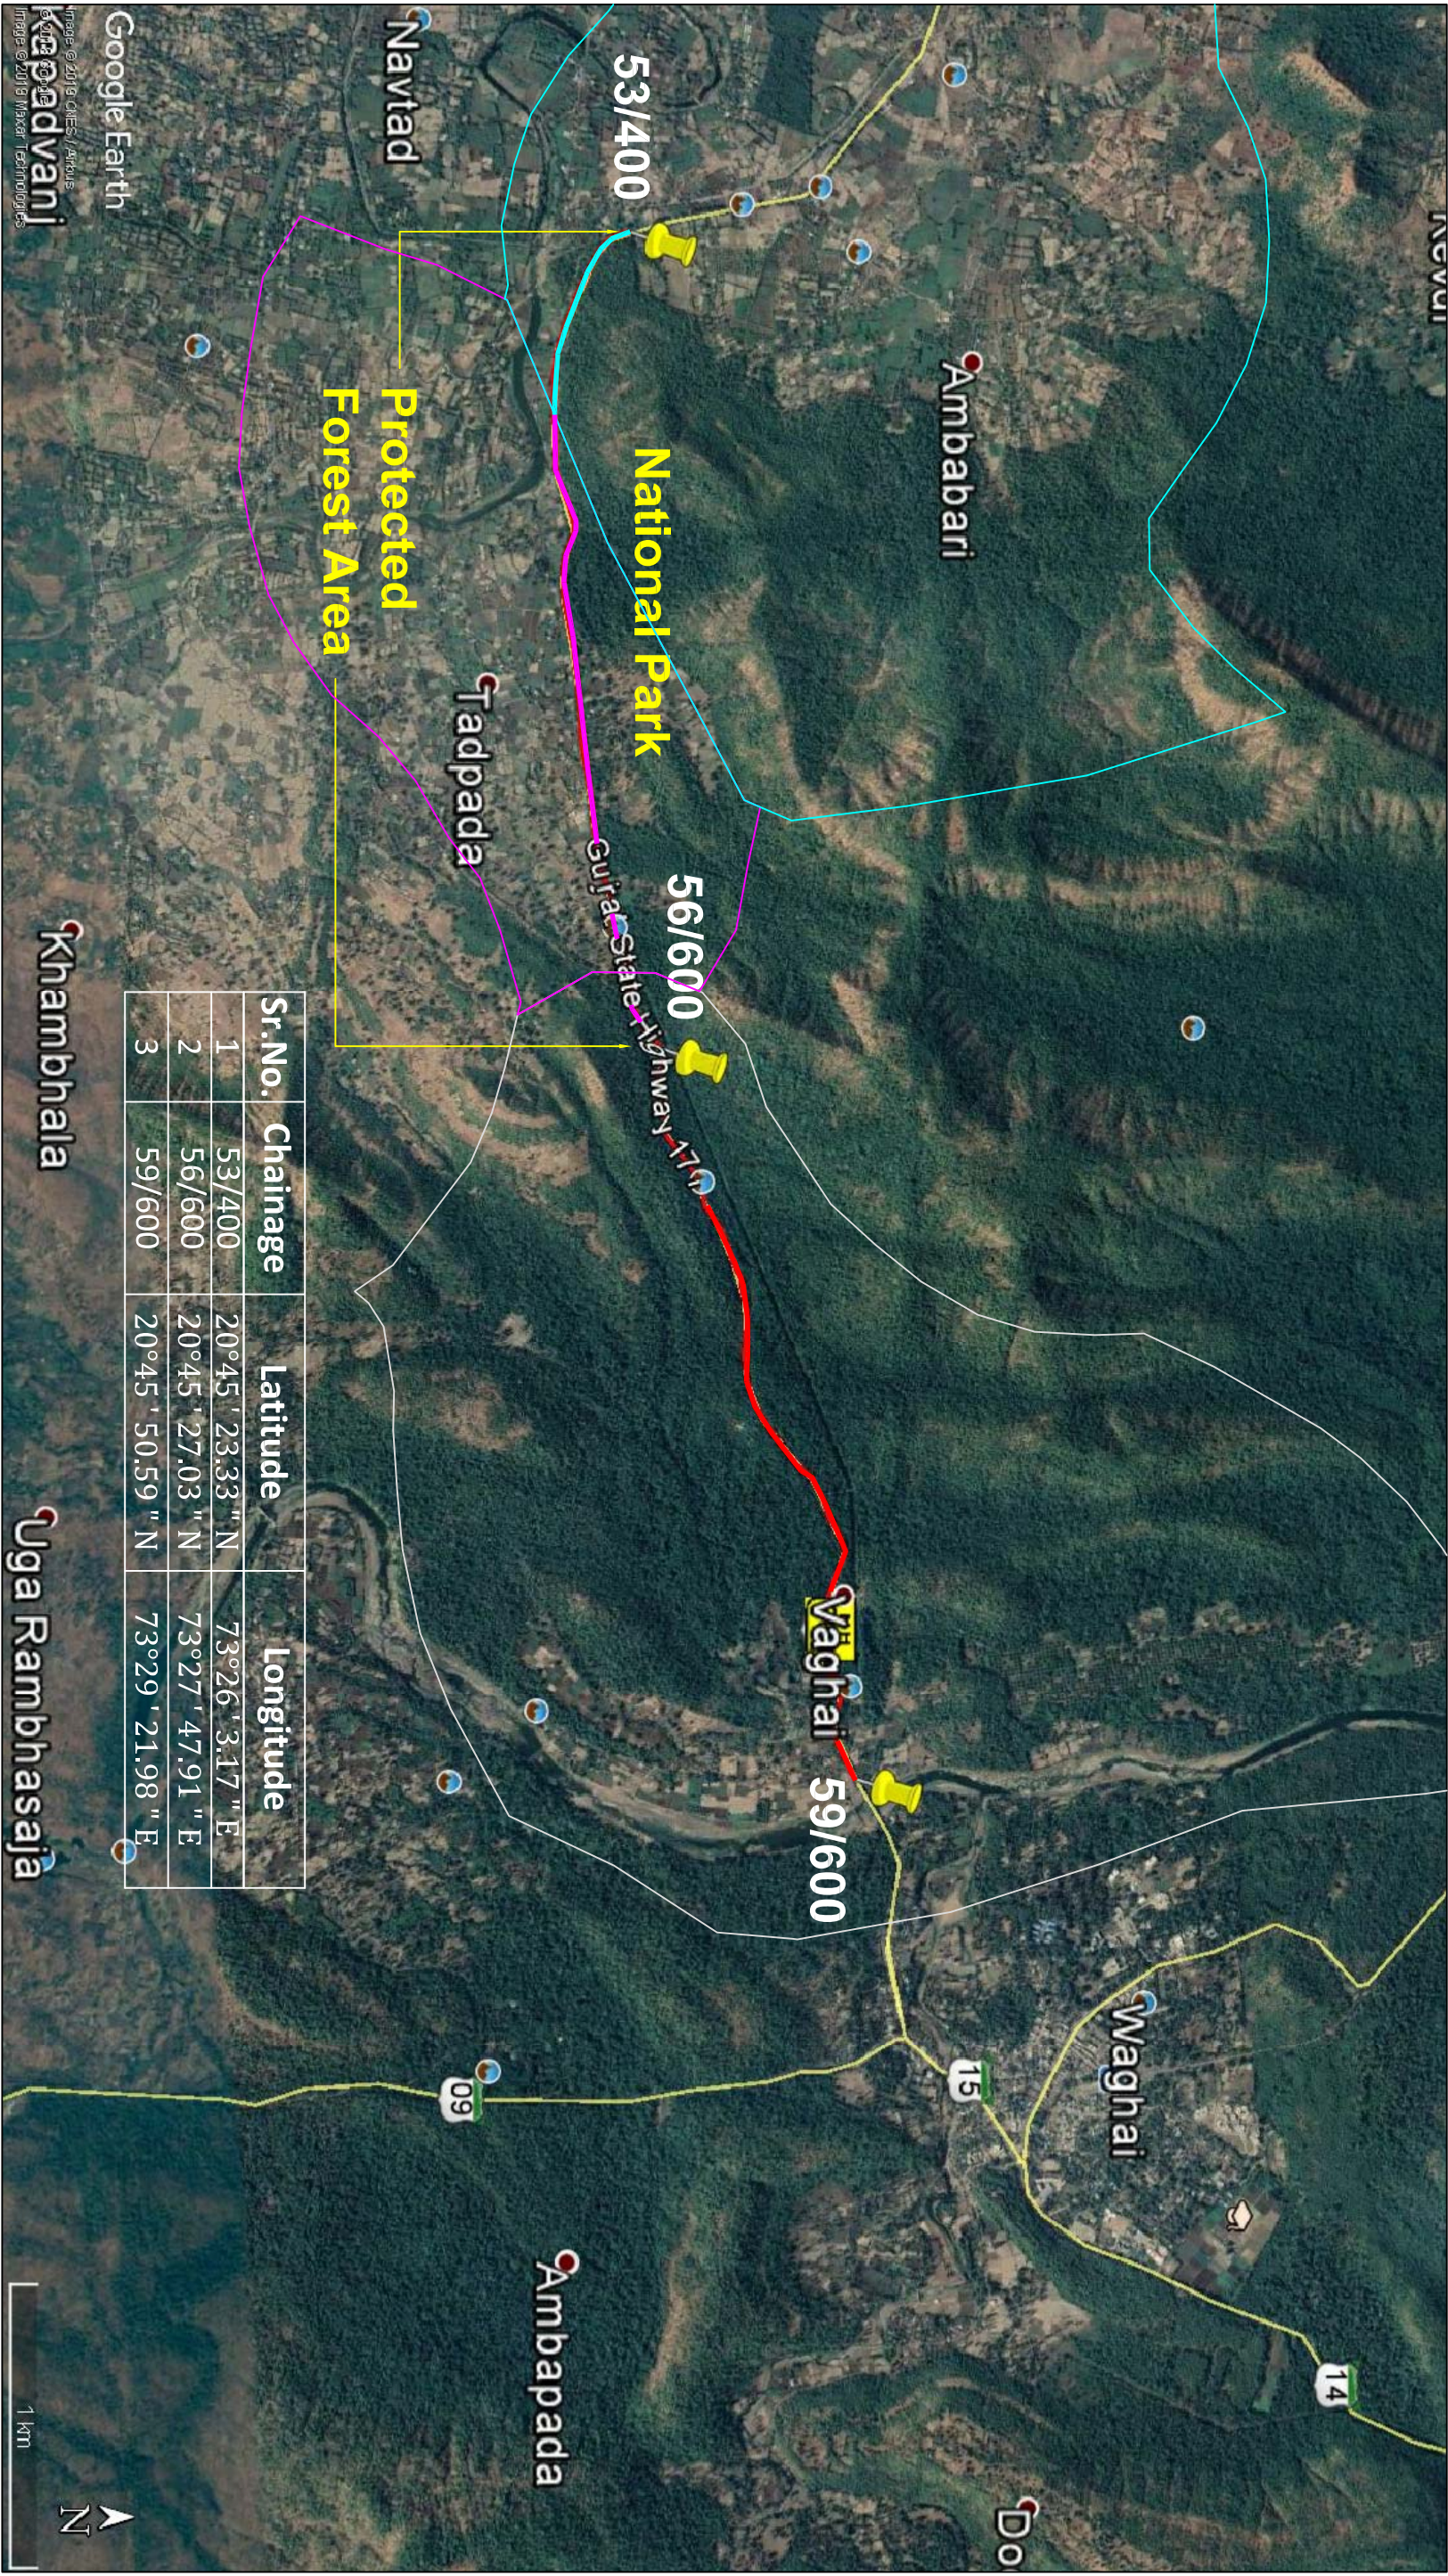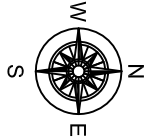

Deputy Executive Engineer
Chikhli (R & B) Sub Division
Chikhli

Executive Engineer
Navsari (R & B) Division
Navsari