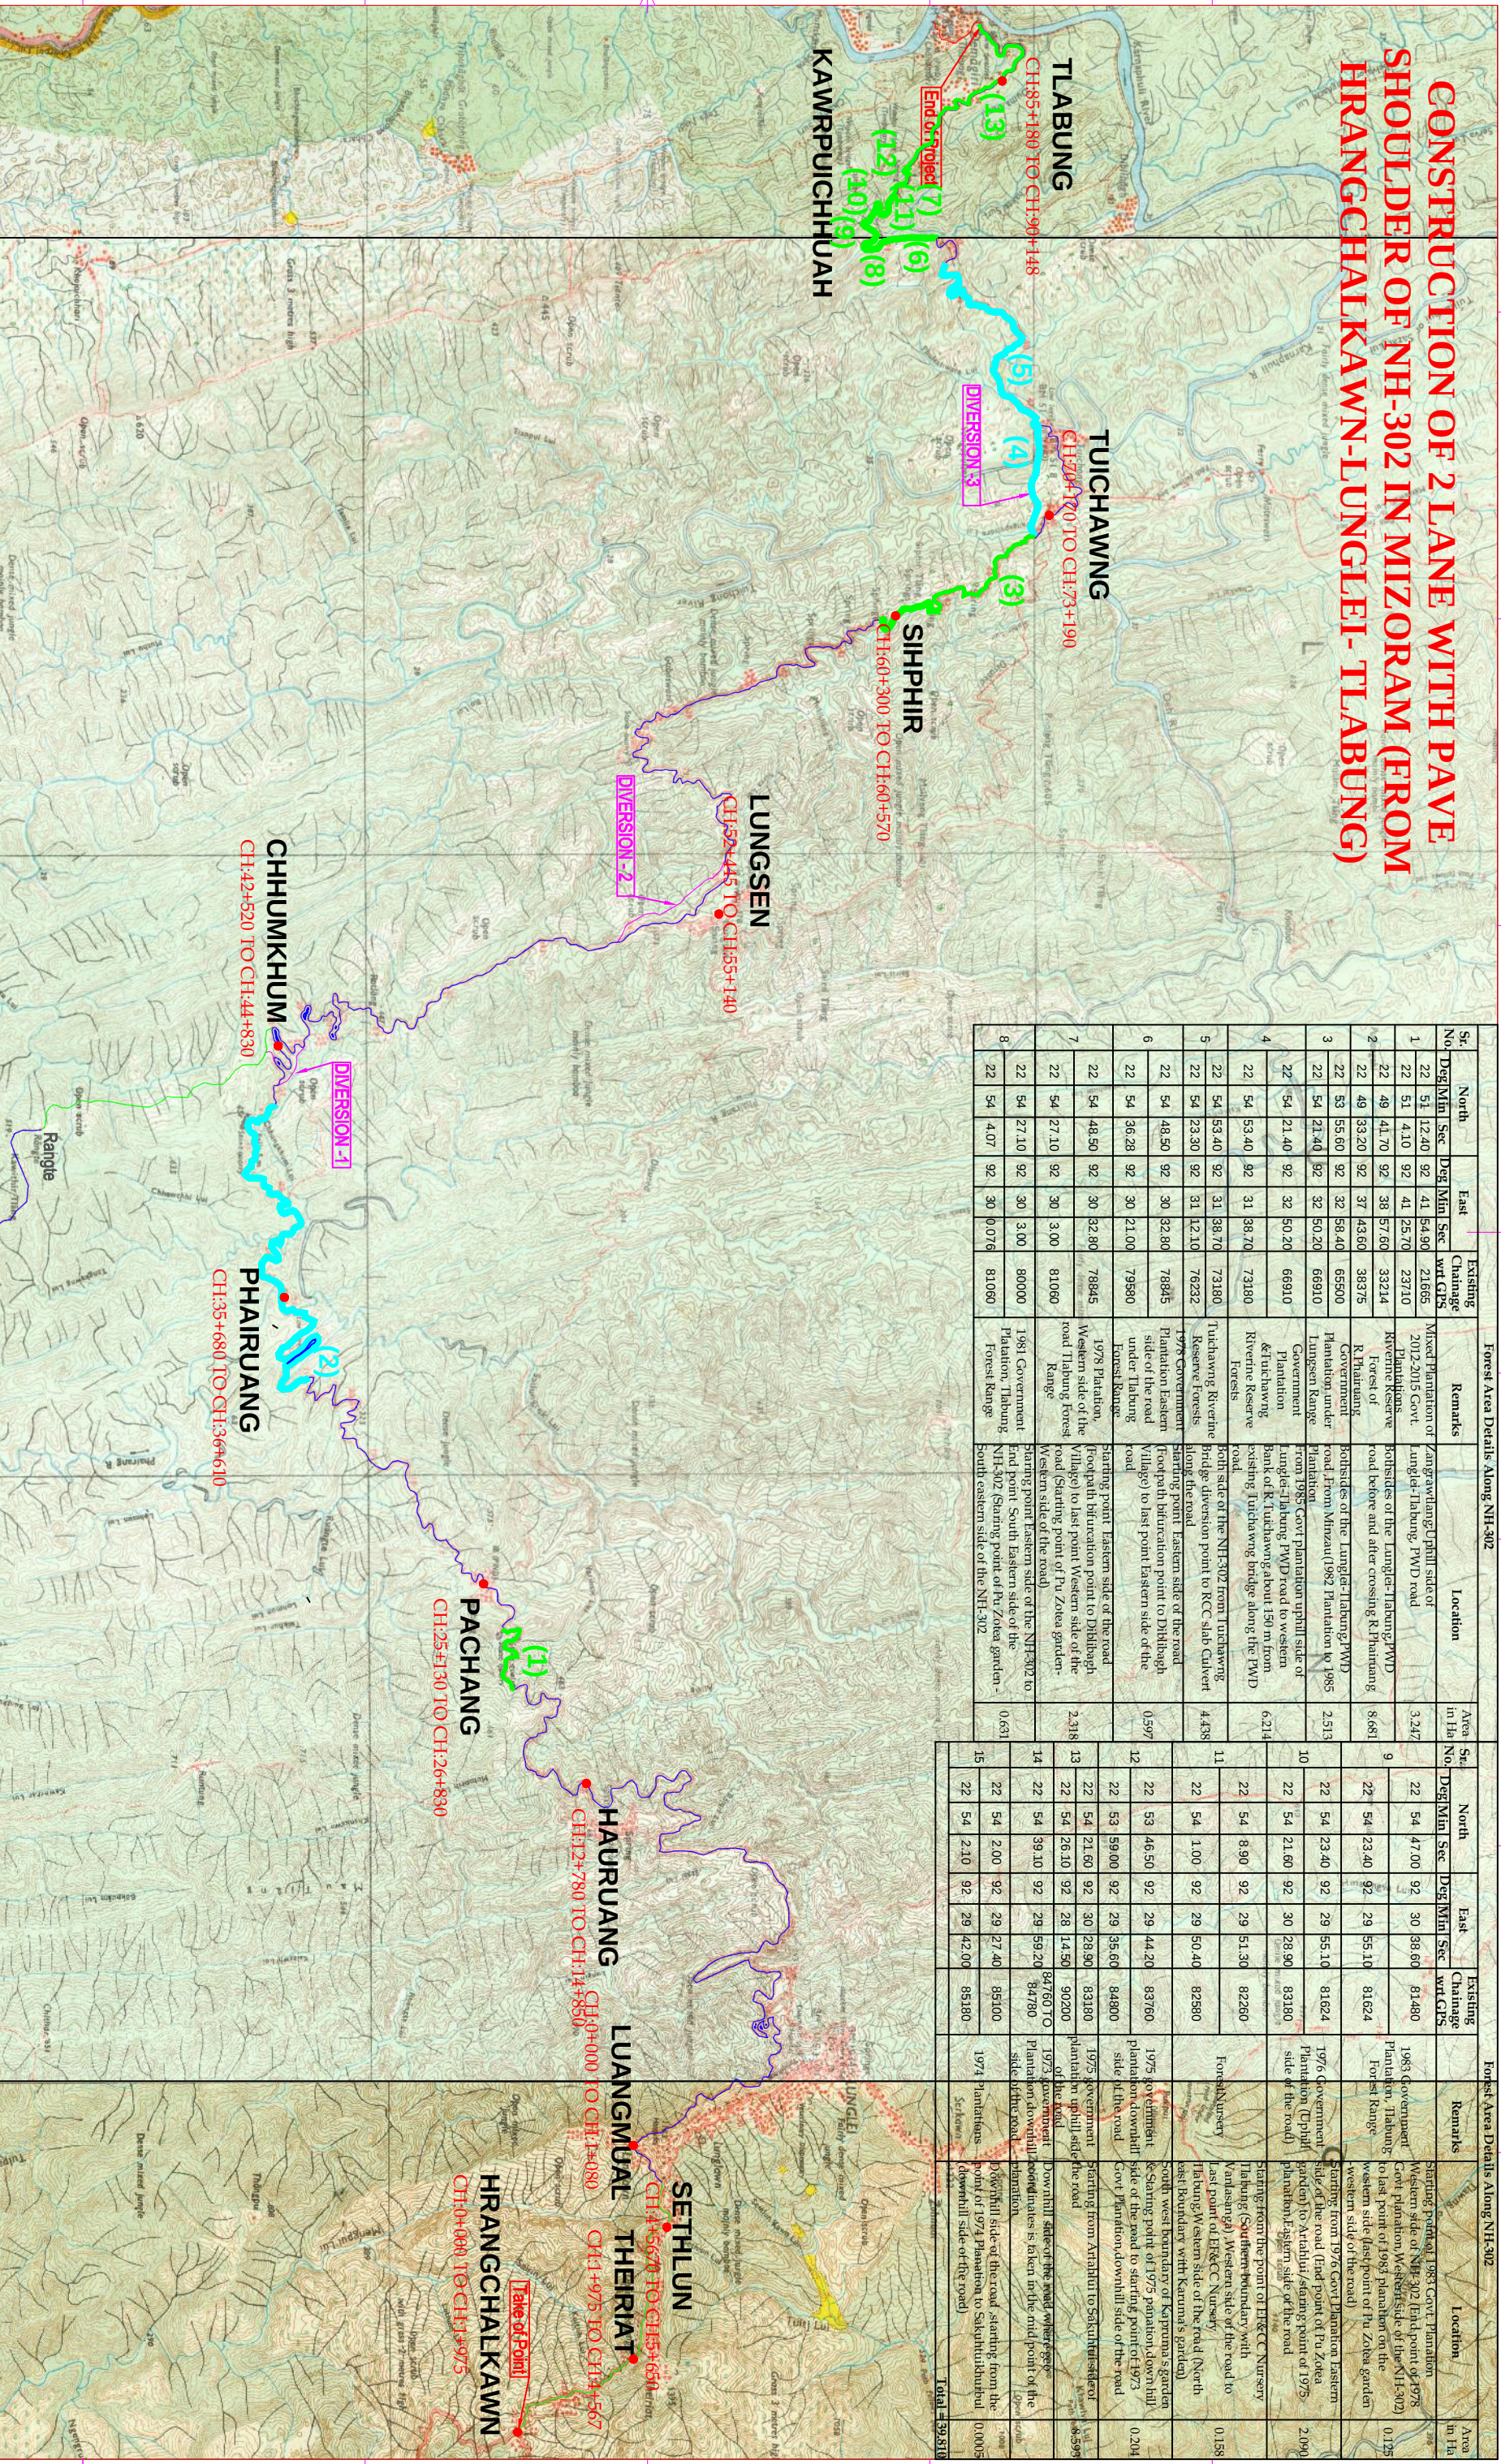


CONSTRUCTION OF 2 LANE WITH PAVE
SHOULDER OF NH-302 IN MIZORAM (EROM
HRANGCHALKAWN-LUNGLEI-TLABUNG)

[illegible]