
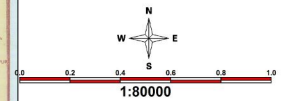


Project: Construction of Two Lane with Paved Shoulder Road MDR 84, Khadki to Bavani Nagar under Maharashtra Road Improvement Programme, financially assisted by Asian Development Bank.

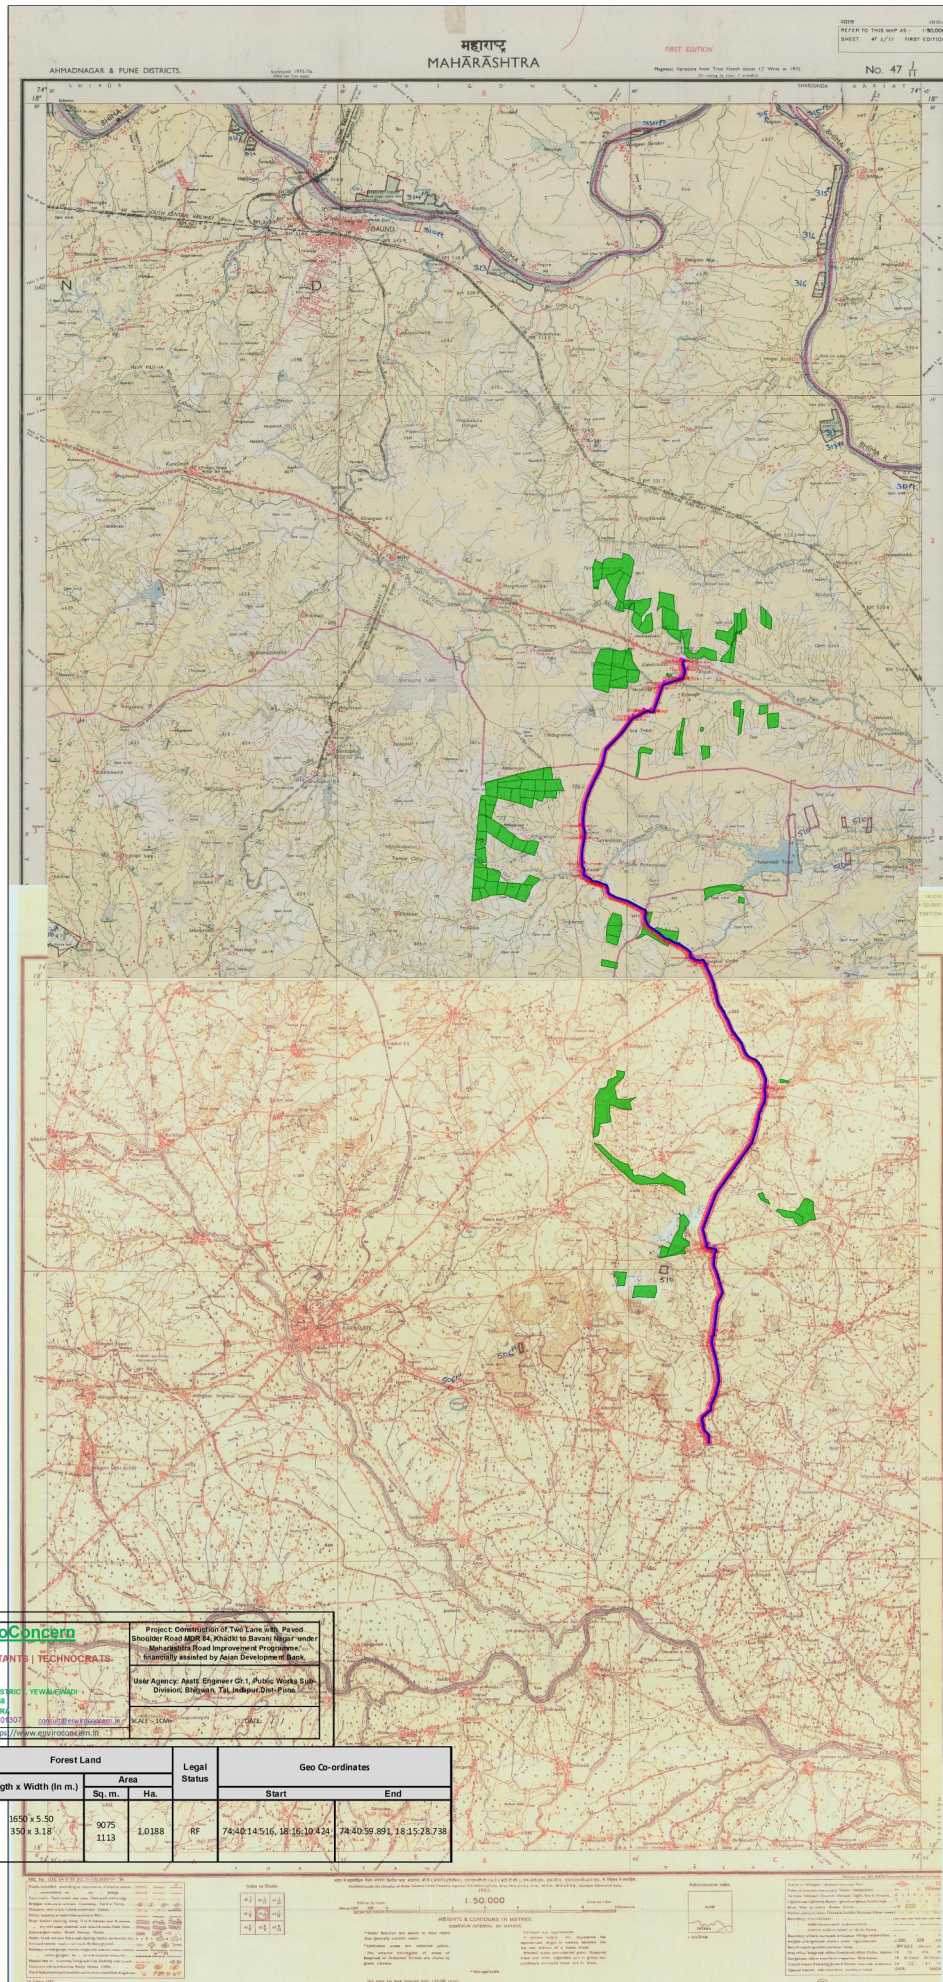

Legend	
	Proposed Road
	Reserve Forest Area
	Chainage
	Chainage No

EnviroConcern
CONSULTANTS | TECHNOCRATS

A2-103
THE LAKE DISTRICT
PUNE - 411 008
MAHARASHTRA
(P) 9429409371
<https://www.enviroconcern.in>

Project: Construction of Two Lane with Paved Shoulder Road MDR 84, Khadki to Bavani Nagar under Maharashtra Road Improvement Programme, financially assisted by Asian Development Bank.

User Agency: Asstt. Engineer Gr.1, Public Works Sub-Division, Bavani, Tal. Indapur, Dist-Pune.

SCALE: 1:80,000

Forest Range	Village/ Tehsil/ District	Chainage	Sug. No/ Gut No.	Forest Land			Legal Status	Geo Co-ordinates	
				Length x Width (in m.)	Area	Ha.		Start	End
Indapur	Shetphalgade	10+550 to 12+550	06	1650 x 5.50 350 x 3.18	9075 1113	1.0188	RF	74°40'14.516, 18°16'10.428	74°40'39.891, 18°15'28.738