


NAME OF APPLICANT: IDAMALAYAR IRRIGATION DEPARTMENT

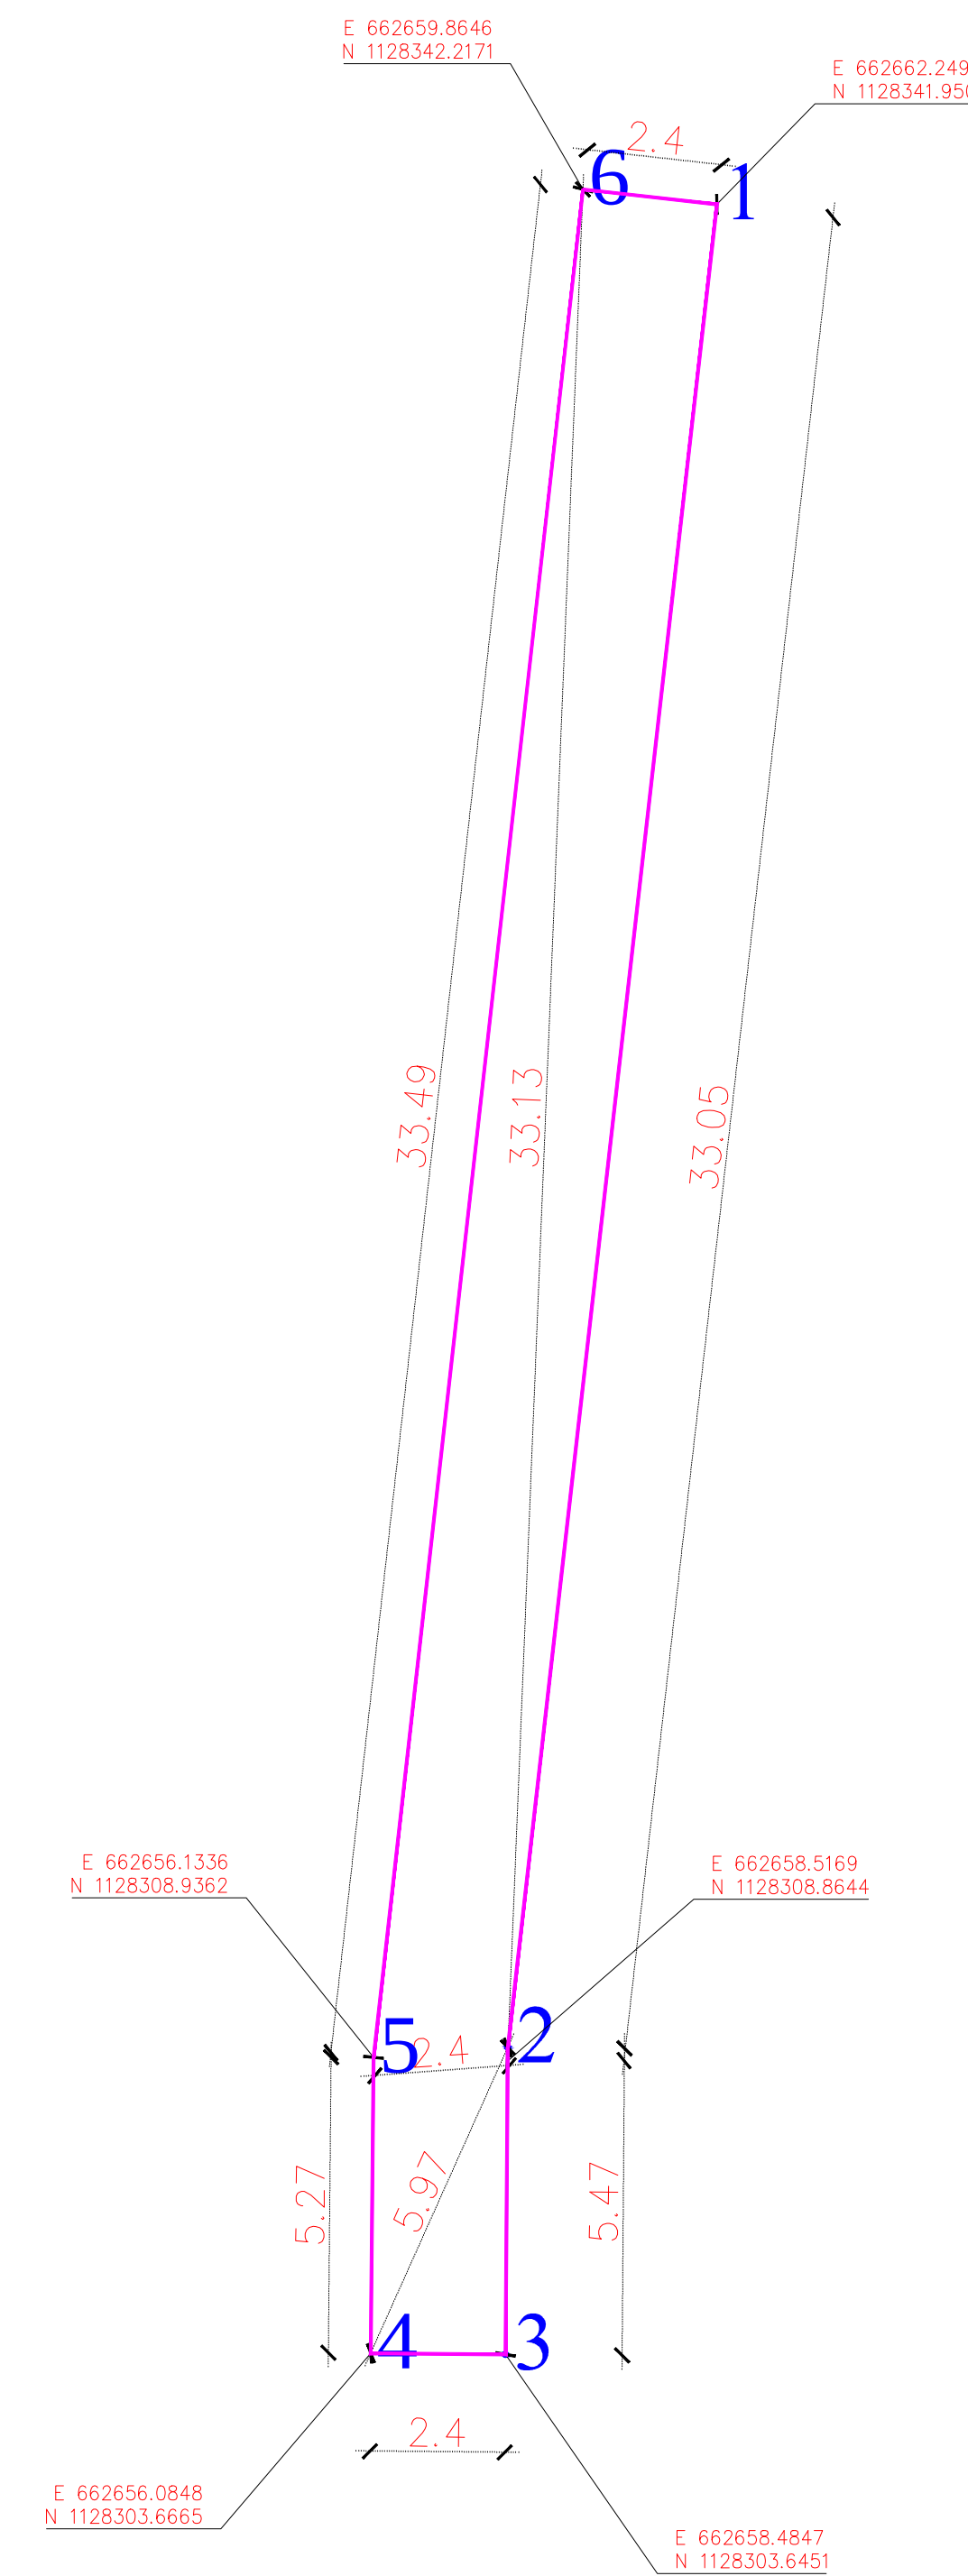

CLIENT: ASSISTANT EXECUTIVE ENGINEER IIP SUBDIVISION No.2 ANGAMALI	PREPARED BY	LEGEND	NOTES	GPS COORDINATES OF PROPOSED PIPELINE LOCATION NEAR MALAYATTOOR		
	 TRANSIT SURVEYORS FLAT NO.10D ABAD OLYMPUS RAGHAVANPILLAI ROAD EDAPALLY ERNAKULAM, KERALA-682024 MOB :9747311922 EMAIL :BIBINJACOB6@OUTLOOK.COM		1. ALL DIMENSIONS AND LEVELS ARE IN METERS.			
					DRG. NO.: TP-TR-2022-27	REV: A
					SCALE:	1:1