


MAP SHOWING ERECTION AND STRINGING OF 400 KV D/C TRANSMISSION LINE FROM YUREMBAM TO THOUBAL KHUNOU VIA NAMBOL

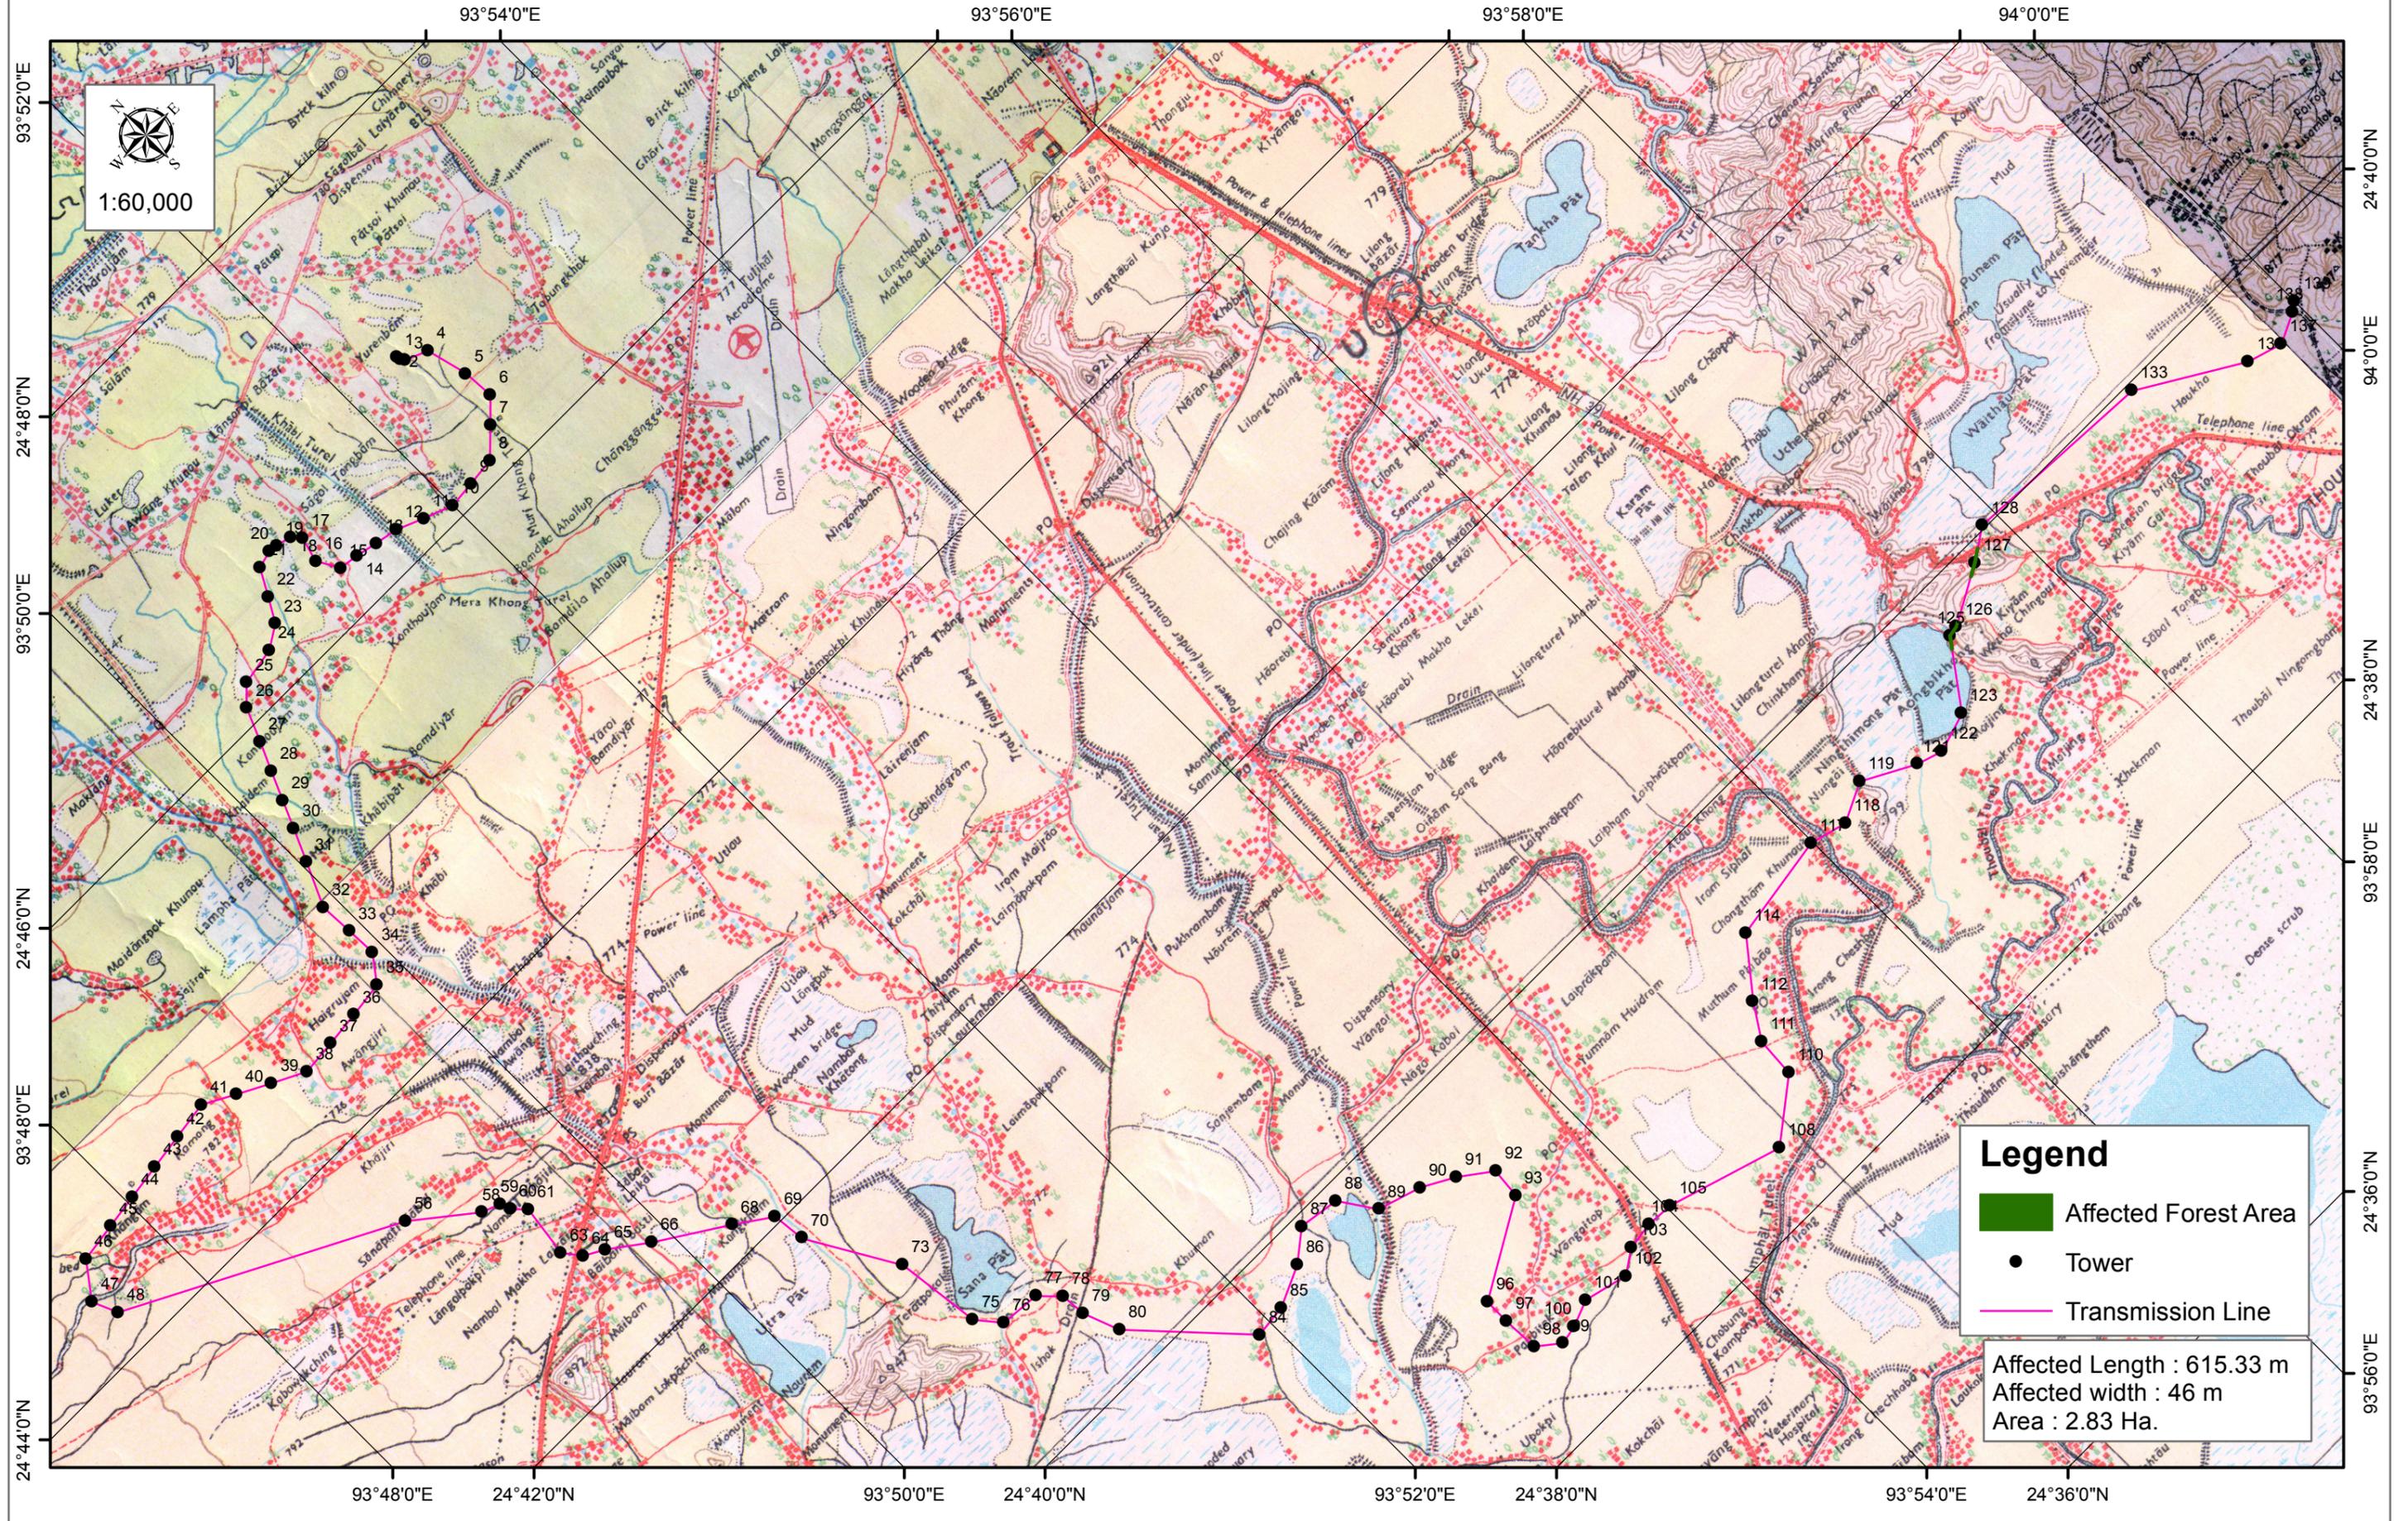

North Arrow

Scale: 1:60,000

93°52'0"E
24°48'0"N
93°50'0"E
24°46'0"N
93°48'0"E
24°44'0"N

93°54'0"E 93°56'0"E 93°58'0"E 94°0'0"E

24°40'0"E
24°38'0"N
93°58'0"E
24°36'0"N
93°56'0"E

93°48'0"E 24°42'0"N 93°50'0"E 24°40'0"N 93°52'0"E 24°38'0"N 93°54'0"E 24°36'0"N