


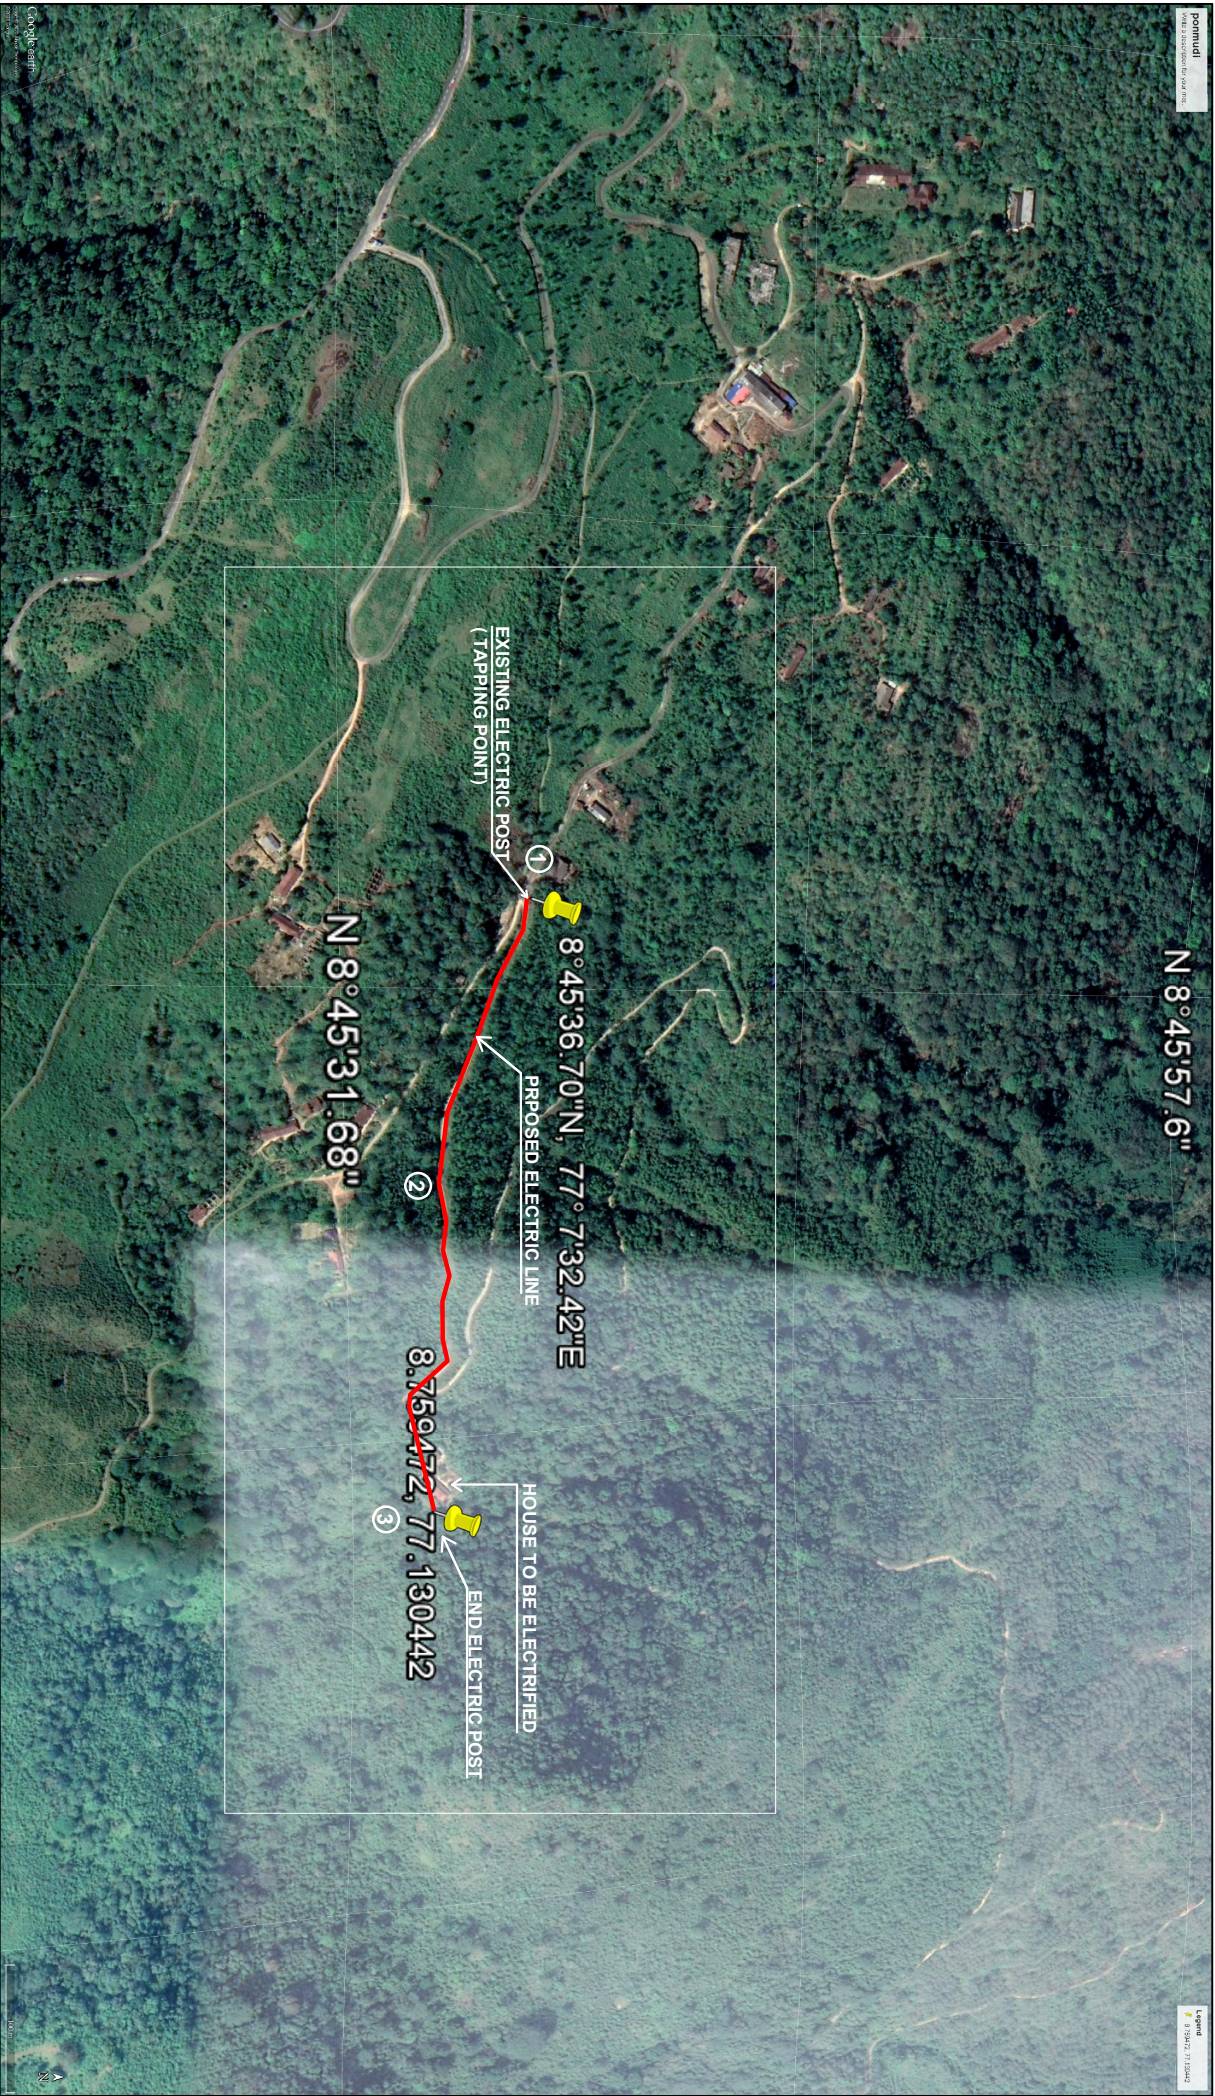

CO-ORDINATES OF OVERHEAD LINE

	1	2	3
LATITUDE	8°45'36.70"N	8°45'34.19"N	8.759472
LONGITUDE	77°7'32.42"E	77°7'39.63"E	77.130442

FOREST LAND REQUIRED

LINE LENGTH - 560M
LINE WIDTH - 1.2M
TOTAL AREA REQUIRED - 672 SQ.M

KERALA STATE ELECTRICITY BOARD LTD
ELECTRICAL SECTION VITHURA

PROJECT NAME
CONSTRUCTING 560M OVER HEAD LINE AT PONMUDI

DATE : 16/10/20

DRAWN : ARAVIND P MAIR

CHECKED : PADMALOCHANAN NAIR J

SCALE : 1: 5000

DRAWING NO : AE/KSEB/PONMUDI/01