


Toposheet
C/o Seri to Katinya - Majhar

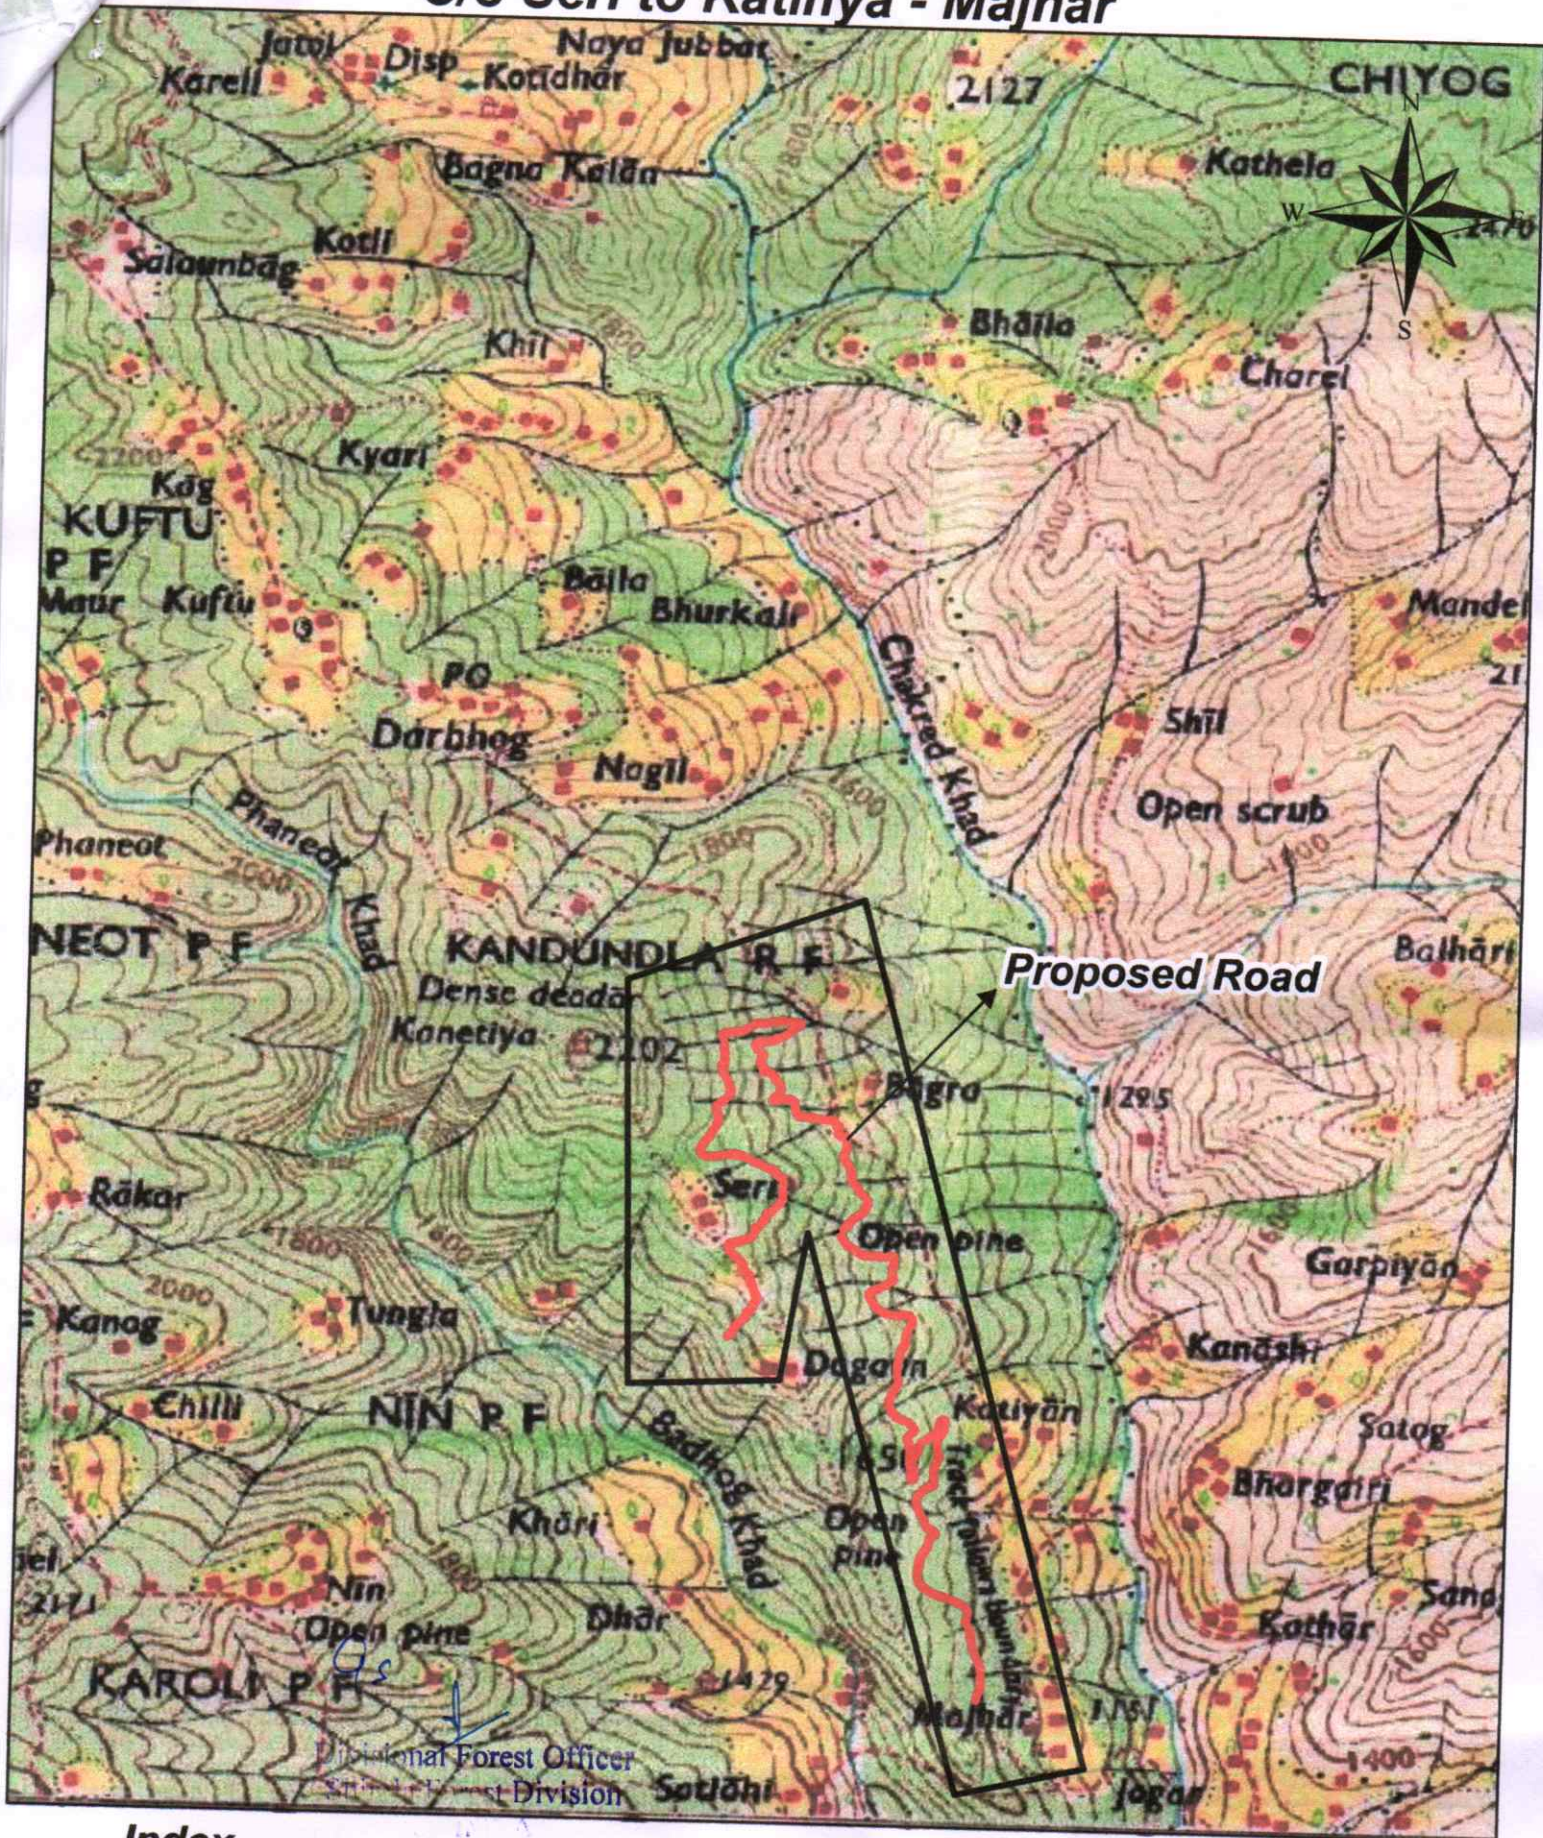

Index Proposed Road

Toposheet No.
53E8

Assistant Engineer.
Junga (B&R) Sub-Division
H. P. P.W.D., JUNG

Executive Engineer
Shikla Division No.-4
H.P.P.W.D., Shimla-5