


PROPOSED LOCATION FOR CONSTRUCTION OF WATER TANK BY ZYDUS HEALTH CARE LTD KUMRUK, EAST SIKKIM


Toposheet No: 78A/12/1

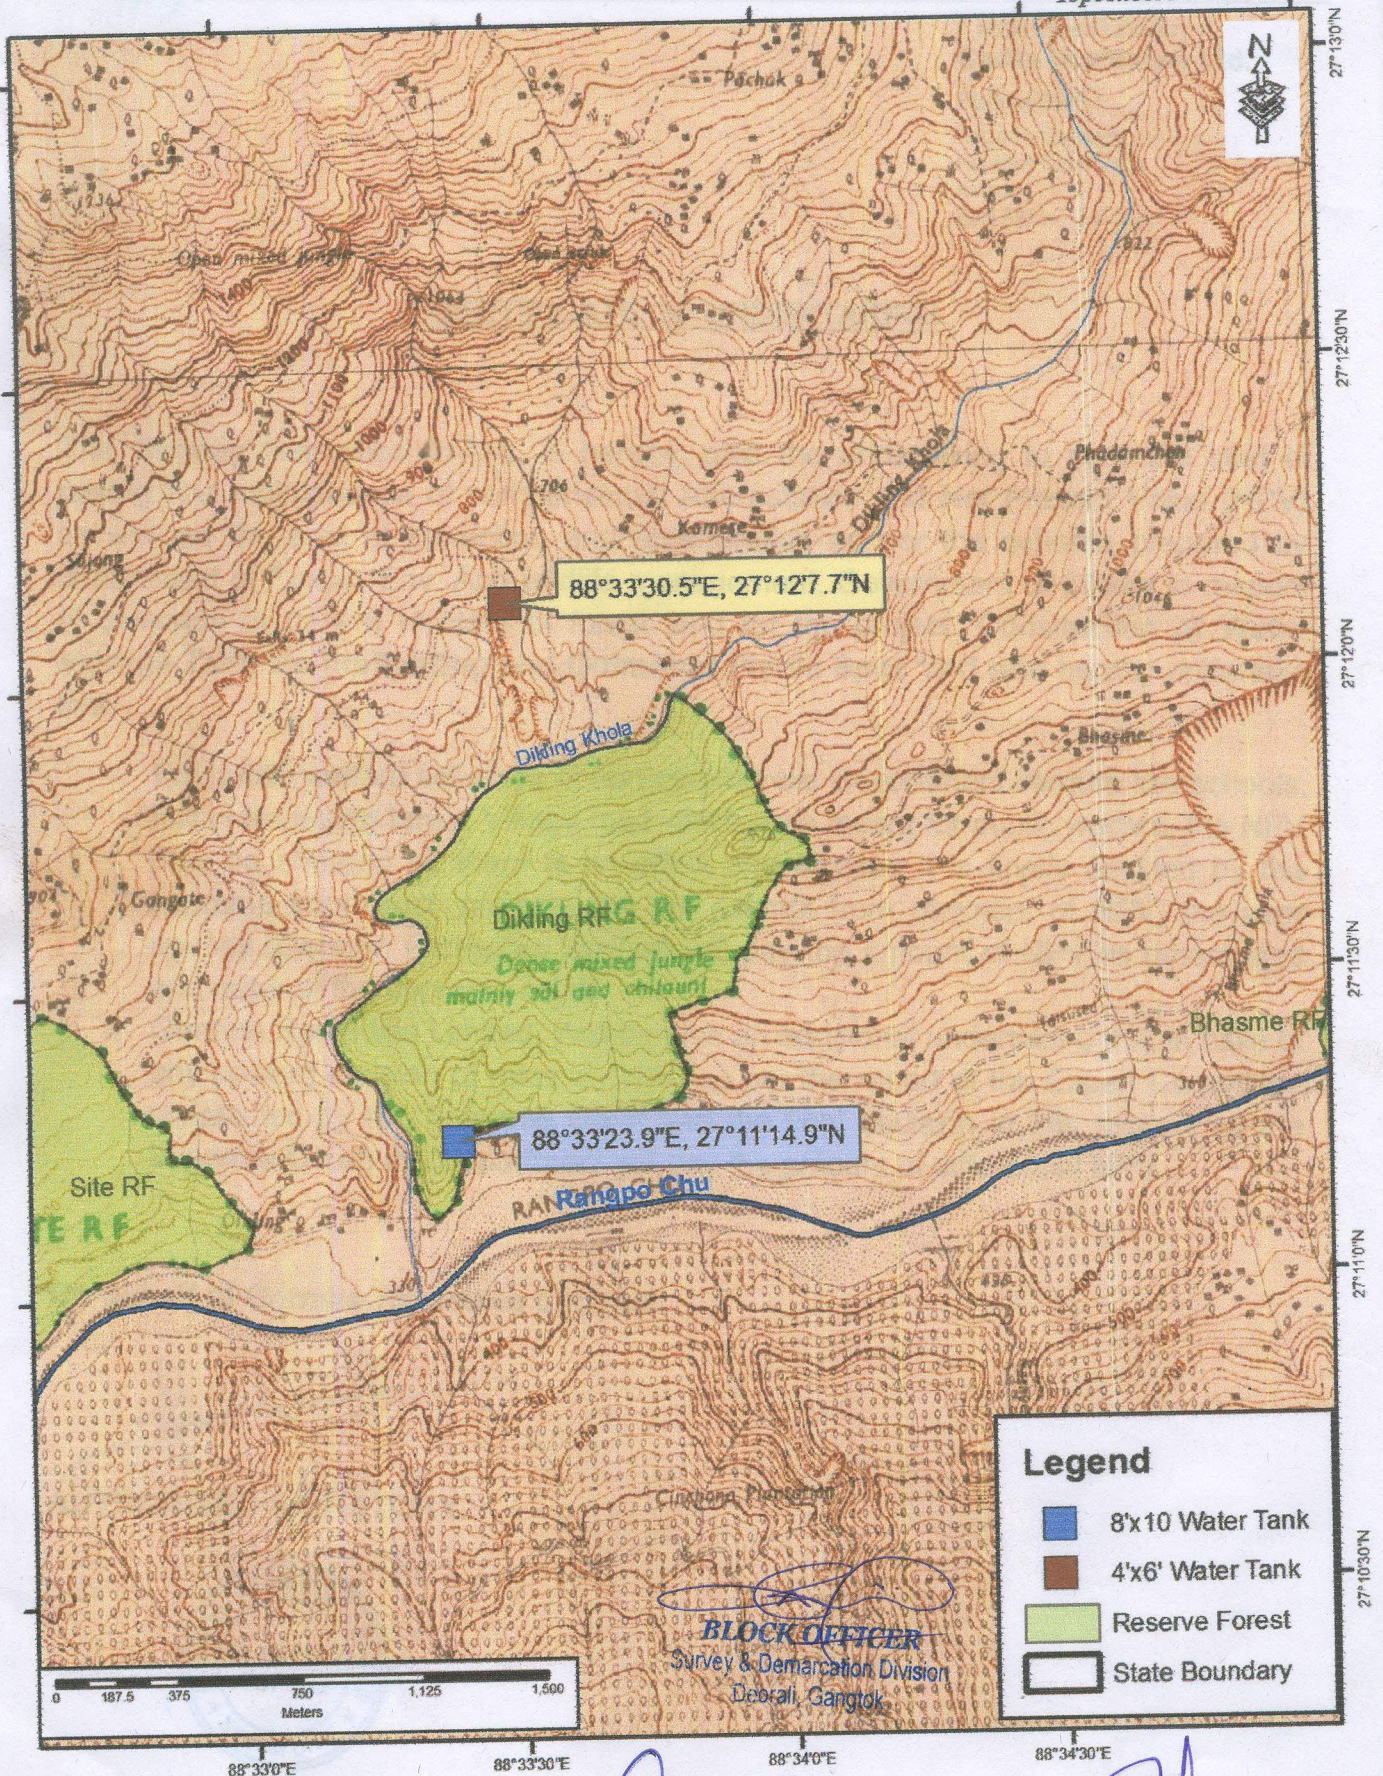

Legend

- 8'x10 Water Tank
- 4'x6' Water Tank
- Reserve Forest
- State Boundary

BLOCK OFFICER
Survey & Demarcation Division
Deorali, Gangtok

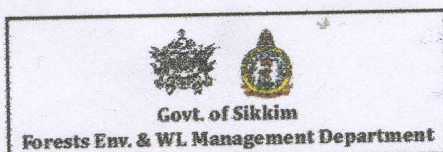

Range Officer (Territorial)
Singtam Range
Department of Forest, Env. & WL Management
Govt. of Sikkim

Source: RS/GIS Cell Working Plan, FEWMD
Vide S/No : 146/GIS/WP17/FEWMD