


NAME OF WORK :- CONSTRUCTION OF AMBAJI BYPASS ROAD (Km 0/000 TO 5/150)
ON HIMMATNAGAR-KHEROJ-AMBAJI-ABUROAD S.H.- 9
(GEO REFERENCE MAP)

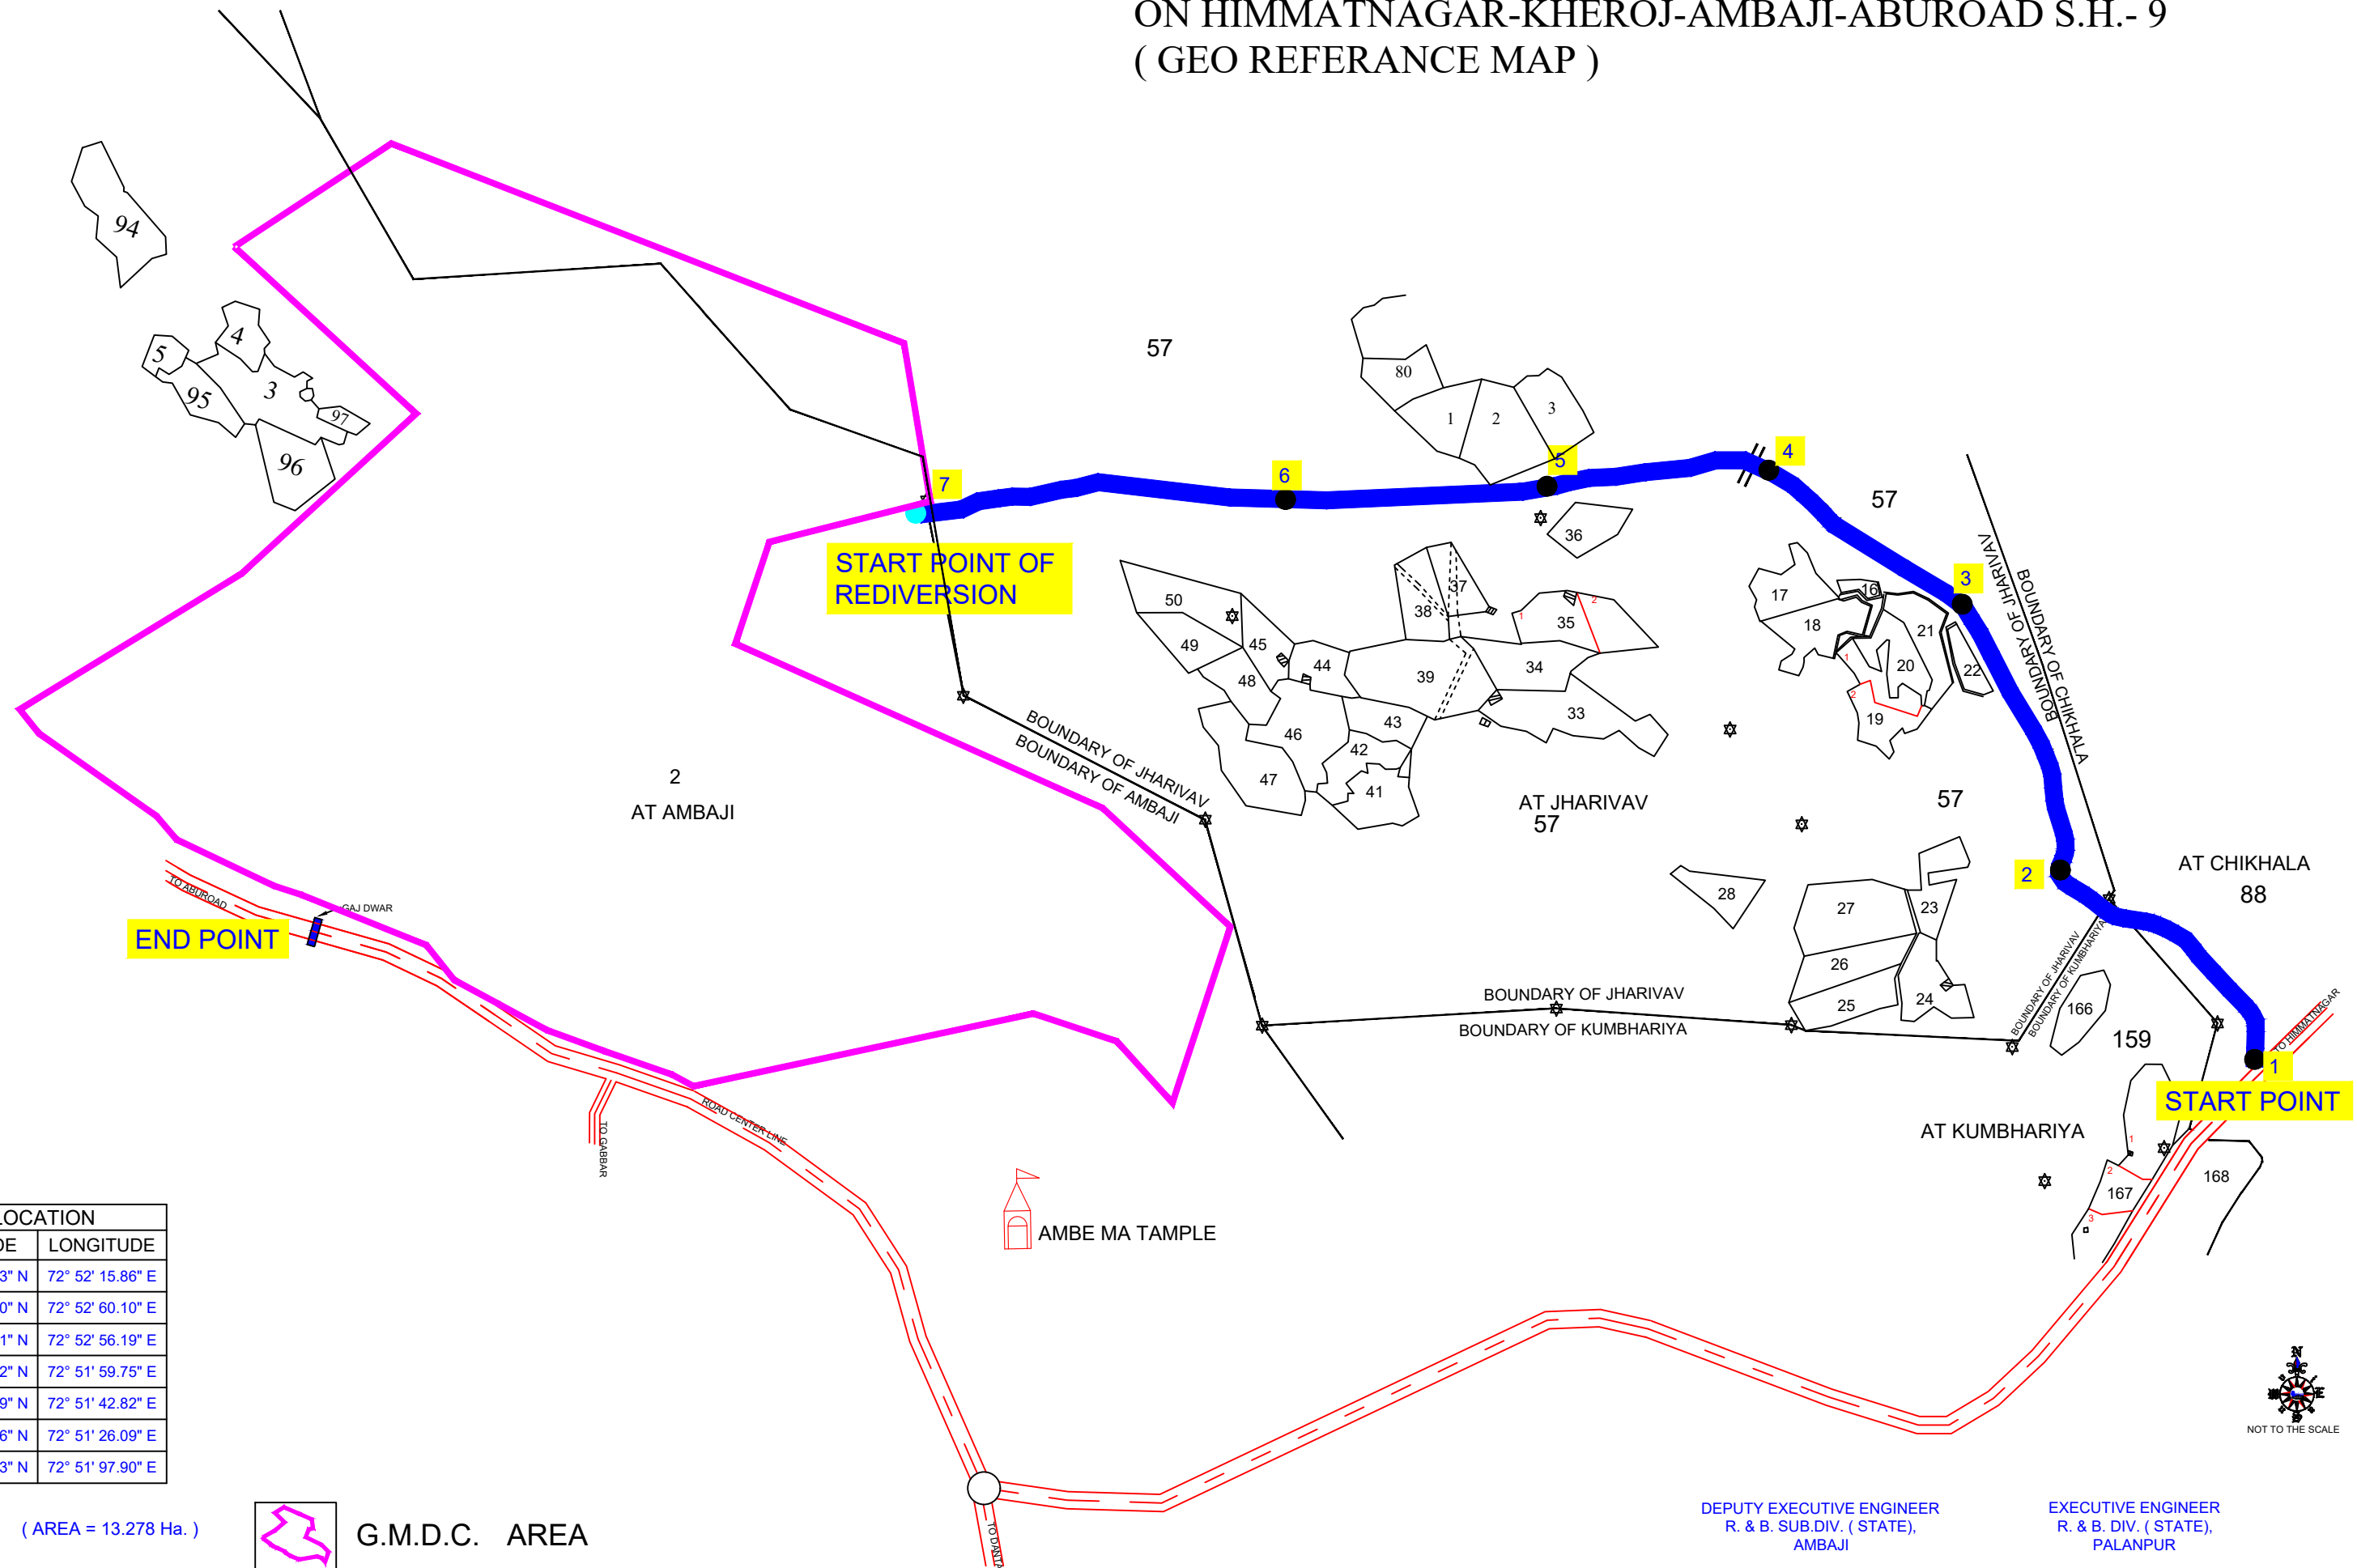

D.G.P.S LOCATION		
POINT	LATITUDE	LONGITUDE
1	24° 19' 55.03" N	72° 52' 15.86" E
2	24° 19' 56.70" N	72° 52' 60.10" E
3	24° 20' 12.81" N	72° 52' 56.19" E
4	24° 20' 27.92" N	72° 51' 59.75" E
5	24° 20' 29.29" N	72° 51' 42.82" E
6	24° 20' 34.56" N	72° 51' 26.09" E
7	24° 20' 38.83" N	72° 51' 97.90" E

■ DIVERSION (AREA = 13.278 Ha.)



G.M.D.C. AREA

DEPUTY EXECUTIVE ENGINEER
R. & B. SUB.DIV. (STATE),
AMBAJI

EXECUTIVE ENGINEER
R. & B. DIV. (STATE),
PALANPUR



OT TO THE SCALE