



Topo Sheet:- Alternate Proposed Road C/O Link Road from Kufar to Kanda KM 0/00 to 4/00

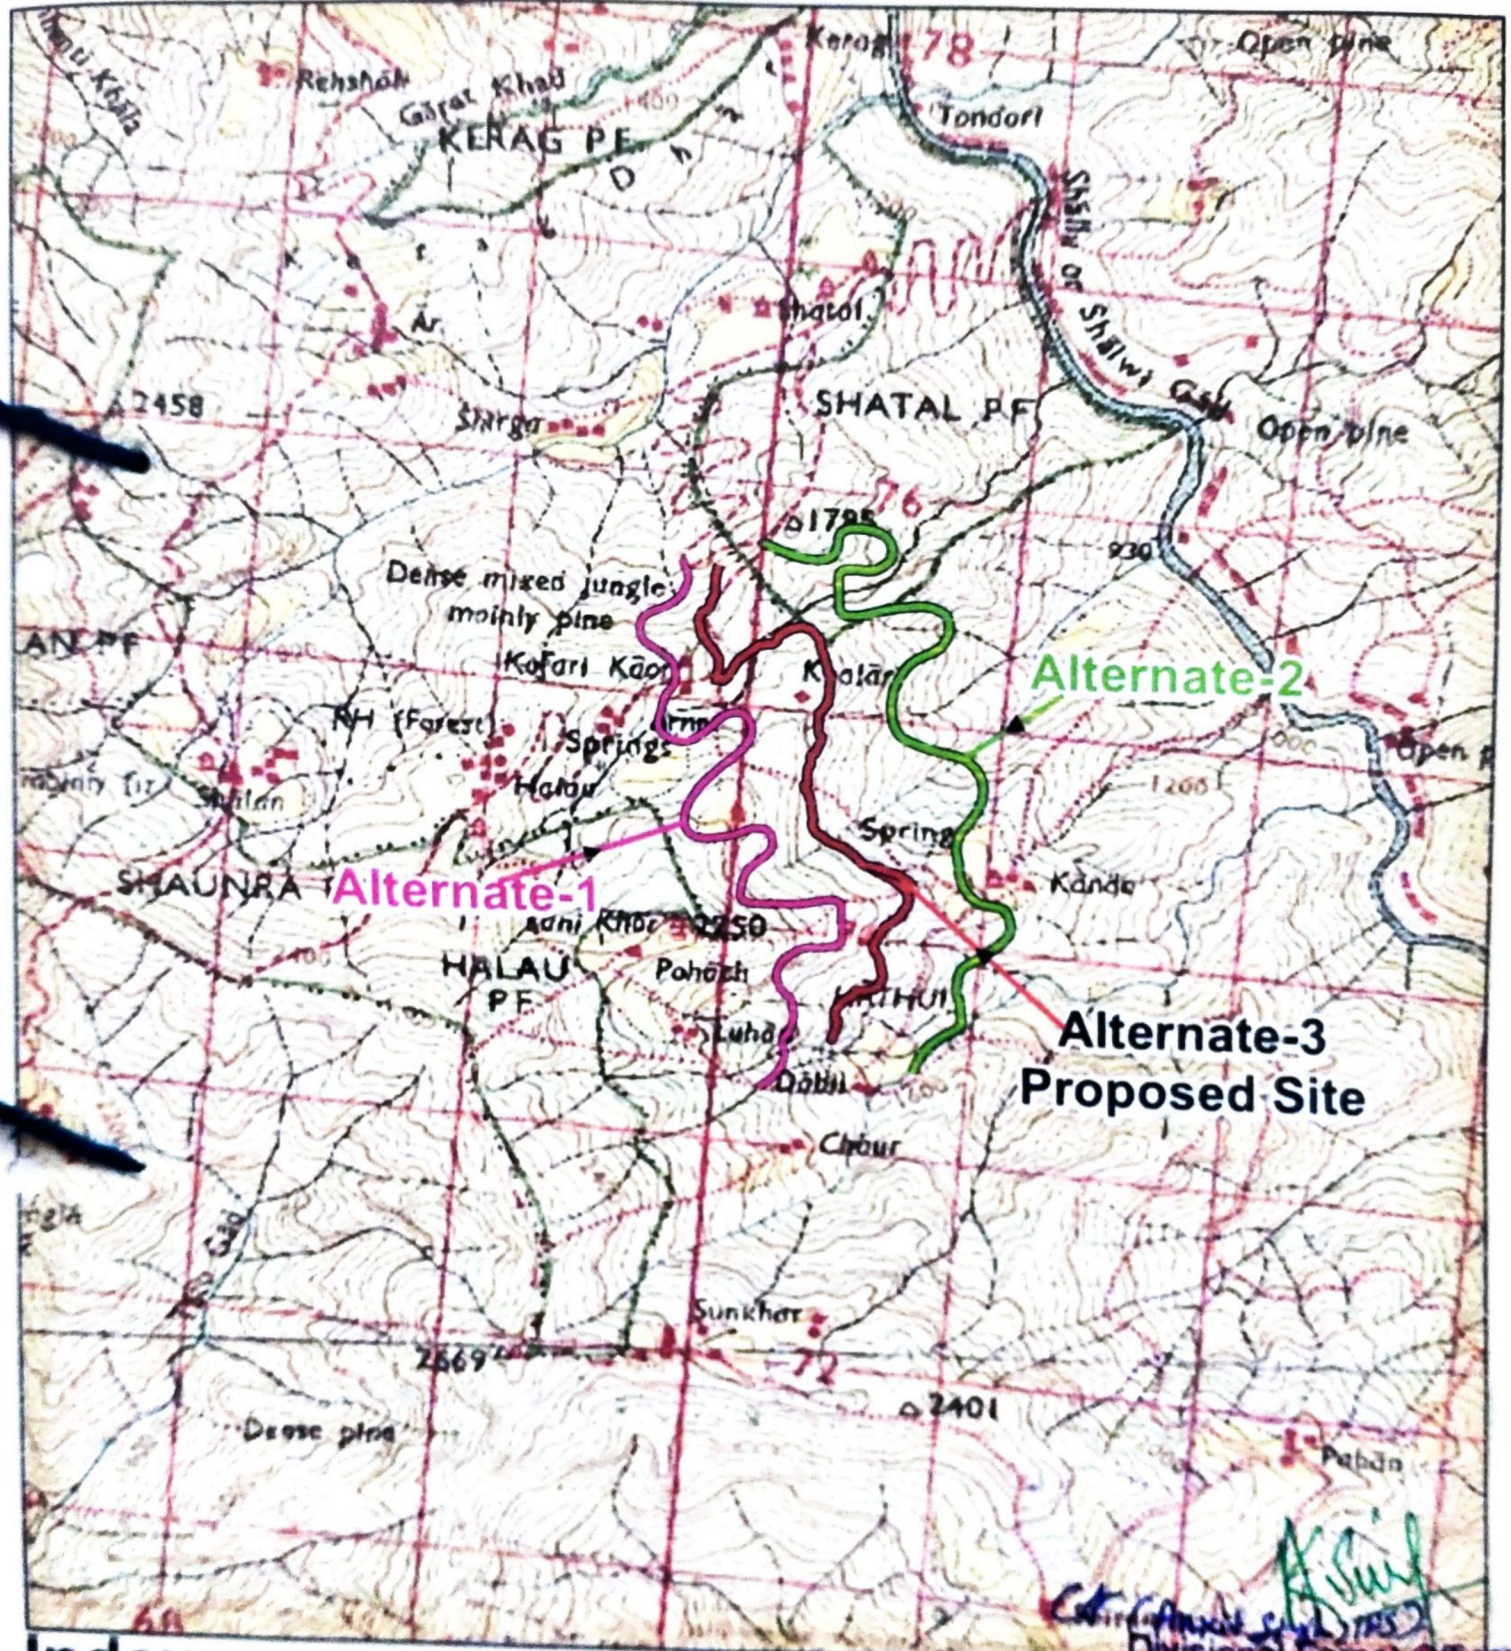

Index

- Alternate-1
- Alternate-2
- Alternate-3
- Proposed Site

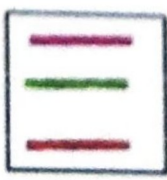

(Signature)
Executive Engineer
B&R Division
HPPWD Chopal

(Signature)
Divisional Forest Officer
Chopal Forest Division
Scale 1:50000
Topo Sheet No.53F/9