

# DGPS MAP

Construction of Four lane Inter corridor from Kalyanpur (Ch.Km-0+000) to Tal Dashraha (Ch.Km-47+500) Package-IV in the state of Bihar under Bharatmala Pariyojna (Lot-5,Pkg-7) - NH-119 D

District : Vaishali (Ch.0+000 to 32+230)



APRIL - 2021

CLIENT :



**National Highways Authority Of India**  
(Ministry of Road, Transport & Highways, Govt. of India)


CONSULTANT:




S.A. Infrastructure Consultants Pvt. Ltd.  
1101A, 11 Floor Tower A-II, Ansal Corporate Park,  
Plot No. 7A/1, Sector 142, Noida-201301 (Uttar Pradesh)  
Phone No- 0120-6148000 Fax-0120-6148090  
Email: info@sainfra.com

← HAJIPUR

DARBHANGA →

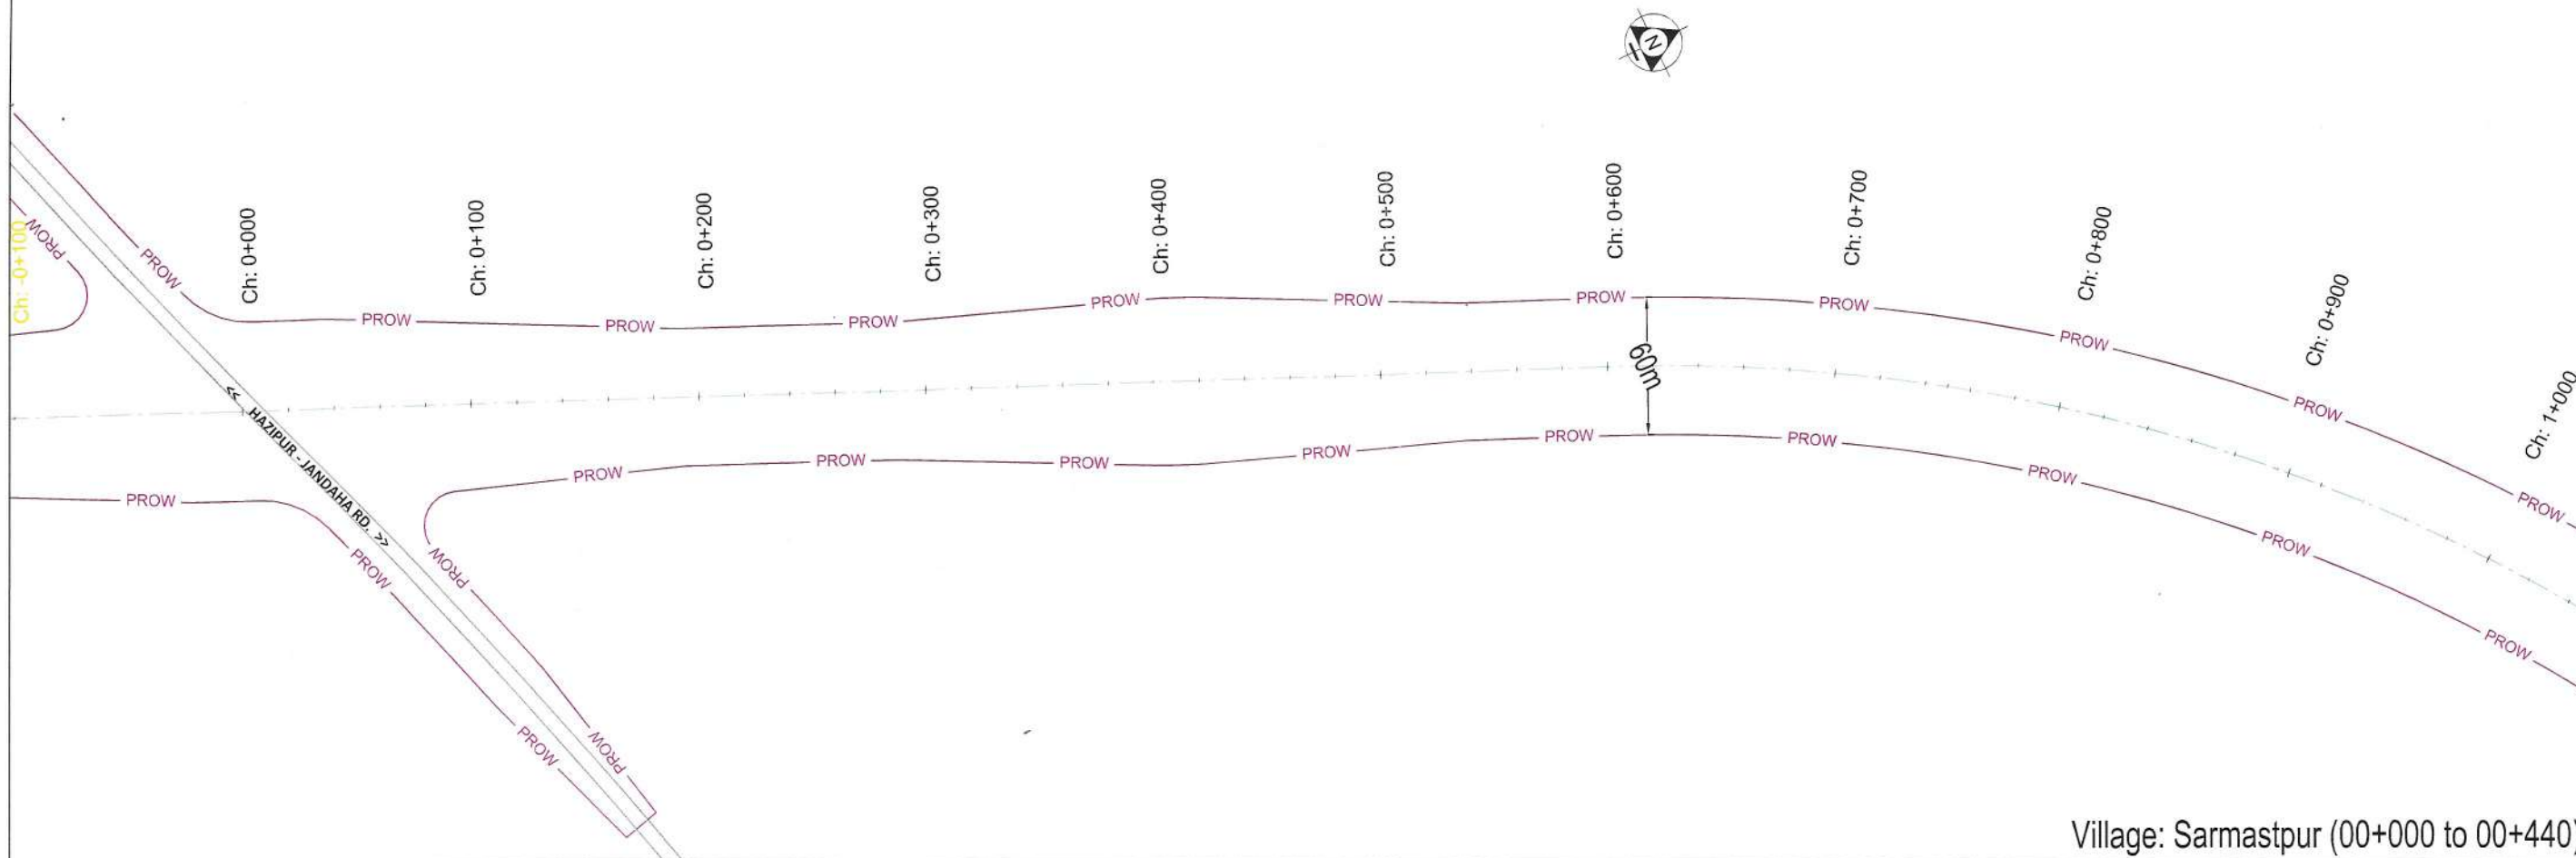

Village: Sarmastpur (00+000 to 00+440)

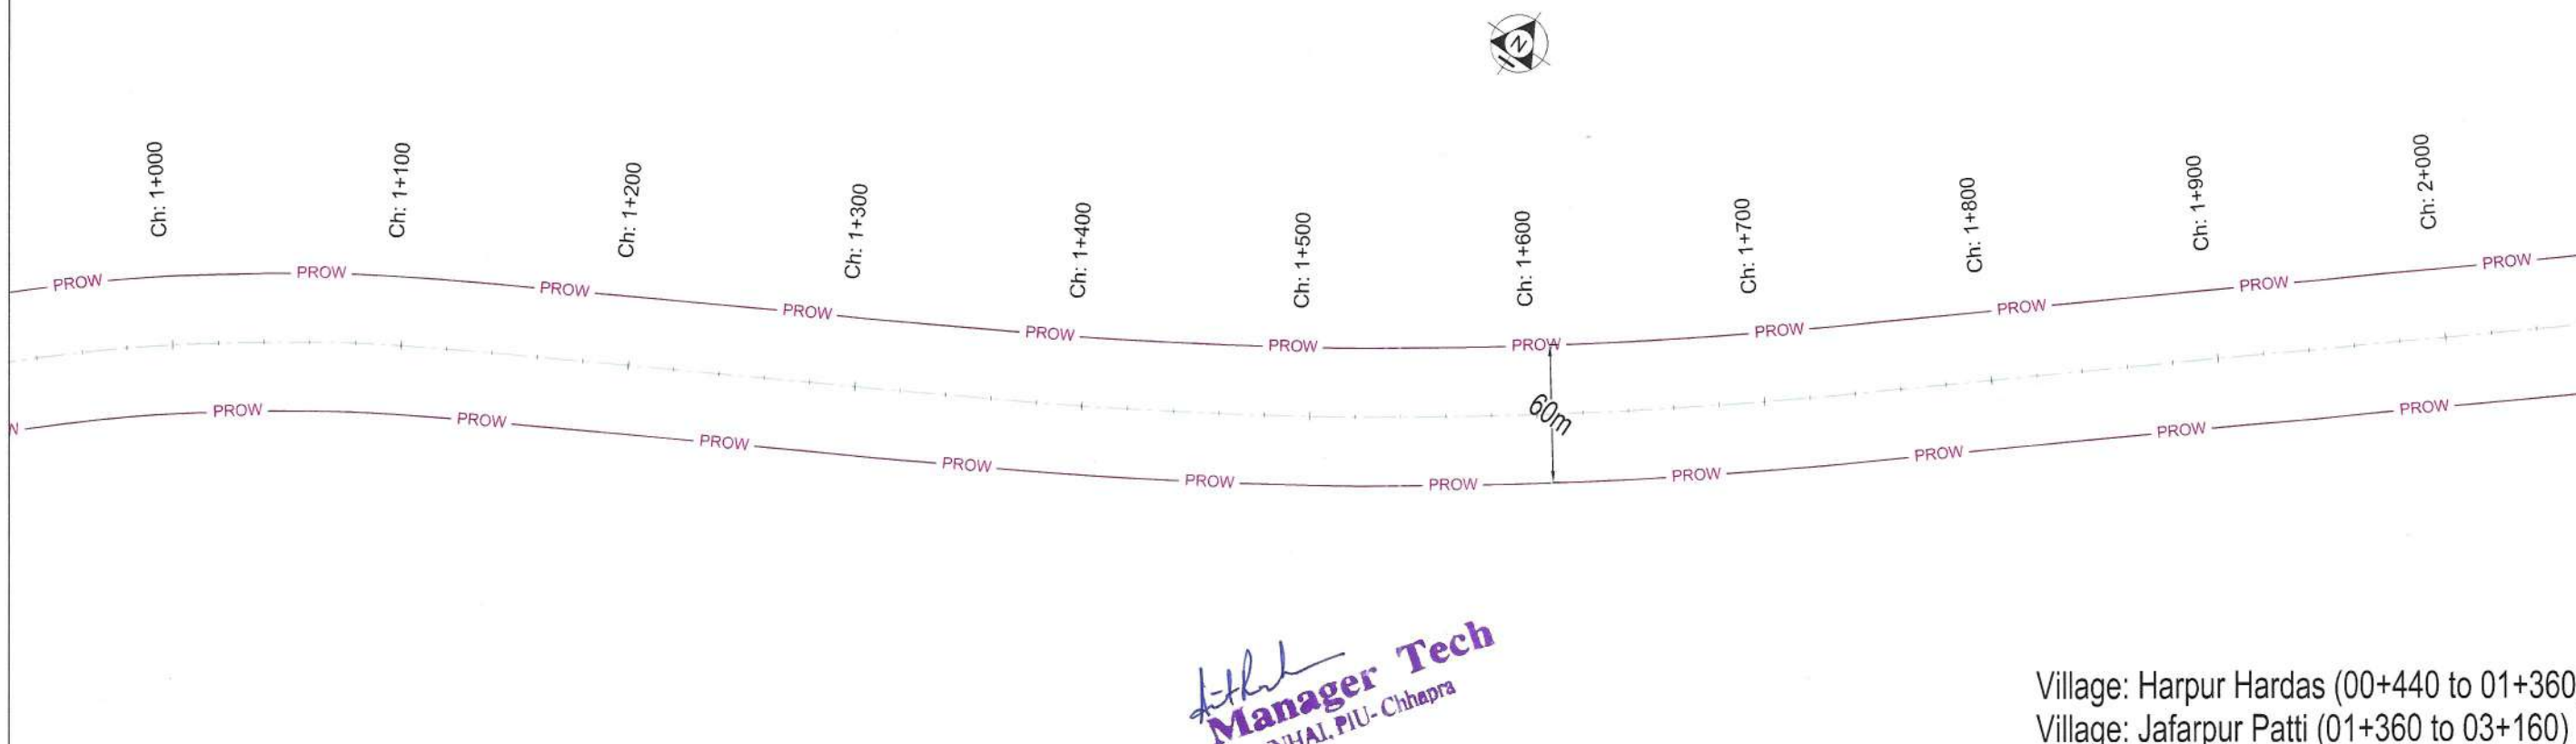



Village: Harpur Hardas (00+440 to 01+360)  
Village: Jafarpur Patti (01+360 to 03+160)

*Manager Tech*  
NHAI, PIU - Chhapra

|                                                                                       |   |   |                                                                                 |                                                                                    |                                                                             |
|---------------------------------------------------------------------------------------|---|---|---------------------------------------------------------------------------------|------------------------------------------------------------------------------------|-----------------------------------------------------------------------------|
| <b>LEGEND :</b><br>PROW<br>PROPOSED CENTER LINE<br>FOREST LAND PROPOSED FOR DIVERSION | <b>CONSULTANT:</b><br><br><b>S.A. Infrastructure Consultants Pvt. Ltd.</b><br>1101A, 11 Floor Tower A-II, Ansal Corporate Park,<br>Plot No. 7A/I, Sector 142, Noida-201301 (Uttar Pradesh)<br>Phone No- 0120-6148000 Fax-0120-6148090<br>Email- info@sainfra.com | <b>CLIENT :</b><br><br><b>NATIONAL HIGHWAYS AUTHORITY OF INDIA</b><br>(Ministry of Road, Transport & Highways, Govt. of India)<br><b>PROJECT:</b><br>Construction of Four lane Inter corridor from Kalyanpur (Ch.Km-0+000) to Tal Dashraha (Ch.Km-47+500) Package-IV in the state of Bihar under Bharatmala Pariyojna (Lot-5, Pkg-7) - NH-119 D | <b>DRAWING TITLE :</b><br>DGPS MAP<br>(0+000 TO 2+000)KM<br>DISTRICT : VAISHALI | <b>DRAWING NO :</b> SAICPL/LOT-5/BIHAR/PKG-7/IR/DGPS<br><b>DATE :</b> APRIL - 2021 | <b>HORIZONTAL SCALE :</b> 1:2000<br><b>SHEET :</b> 1 OF 16<br>Paper Size A2 |
|---------------------------------------------------------------------------------------|---|---|---------------------------------------------------------------------------------|------------------------------------------------------------------------------------|-----------------------------------------------------------------------------|

← HAJIPUR

DARBHANGA →

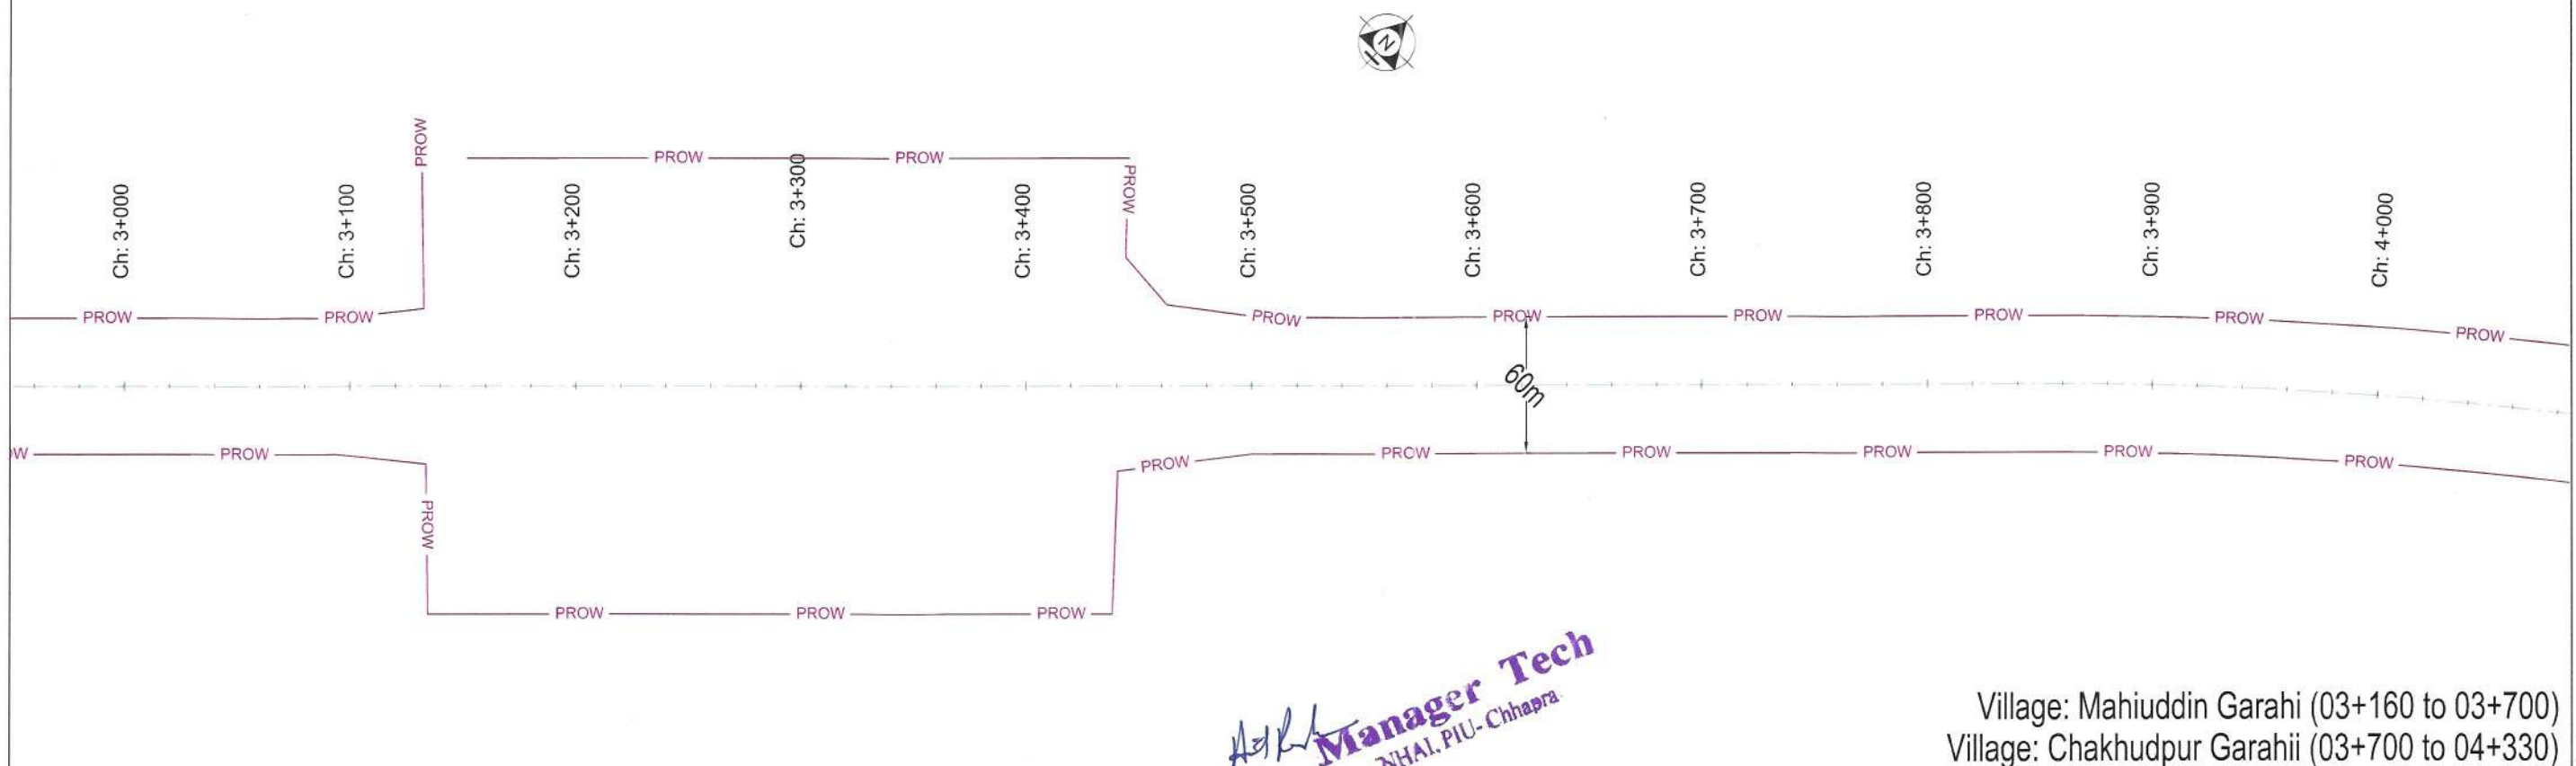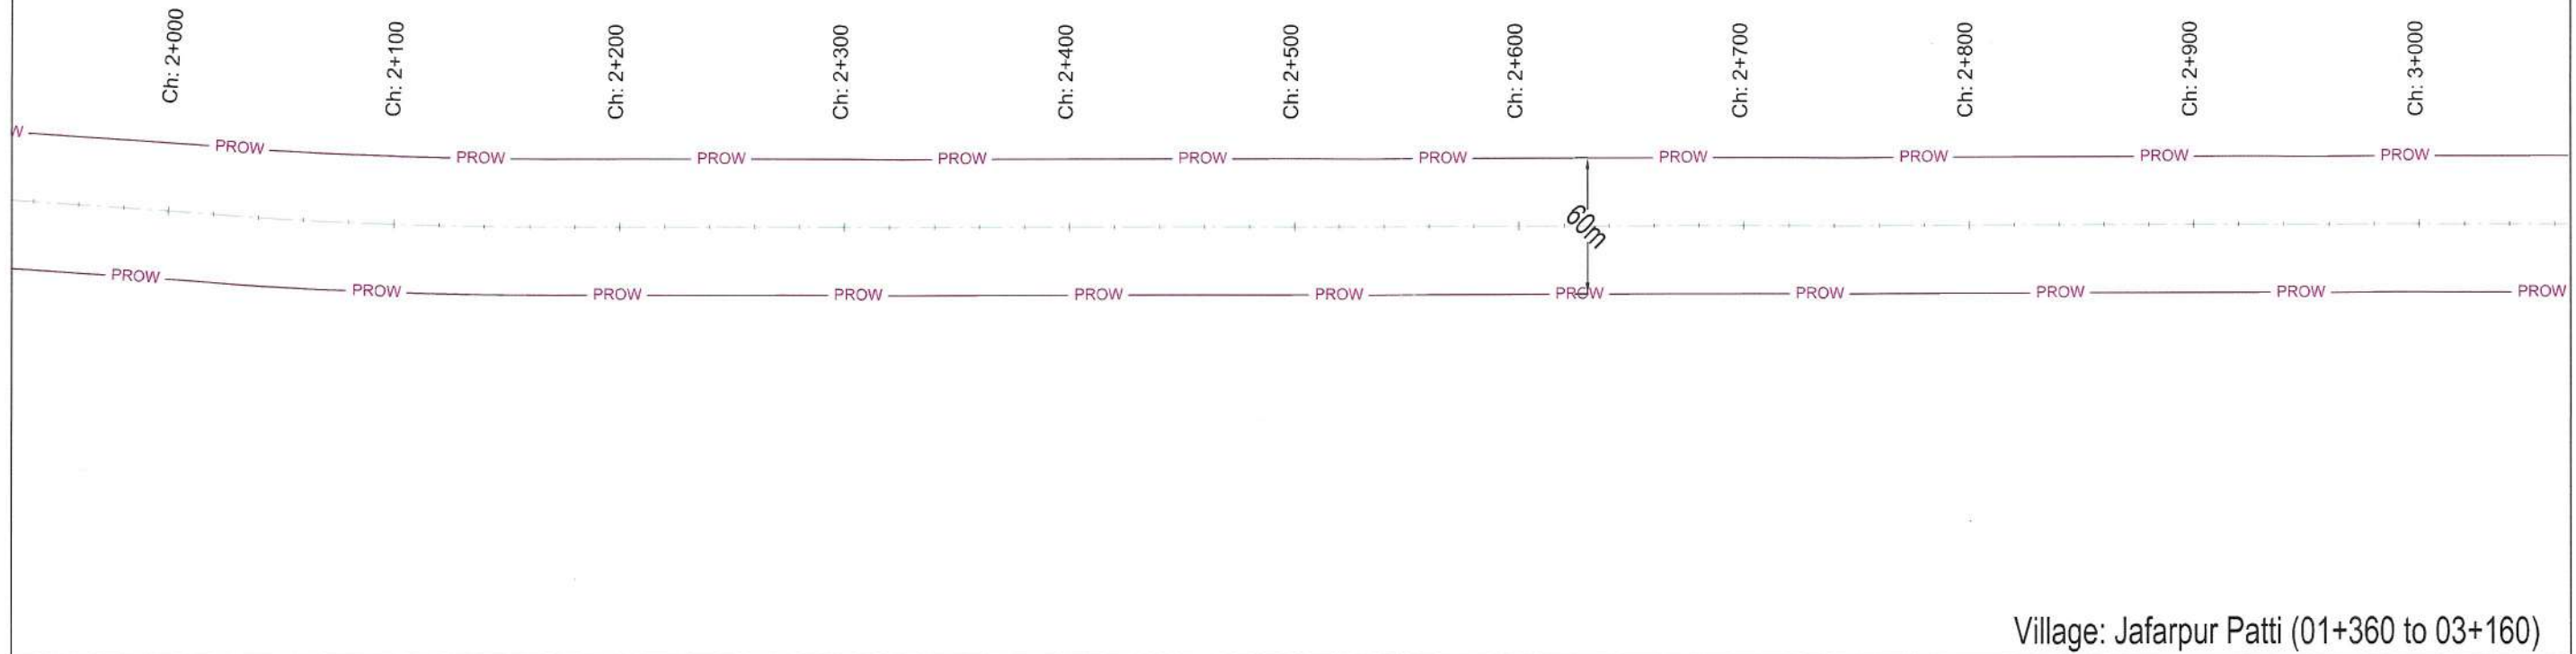


*Manager Tech*  
NHAI, PIU - Chhapra

|   |   |   |                                                                                 |                                                                                    |                                                                             |
|---|---|---|---------------------------------------------------------------------------------|------------------------------------------------------------------------------------|-----------------------------------------------------------------------------|
| <b>LEGEND :</b><br>PROW — PROW — PROW —<br>PROPOSED CENTER LINE — — — — —<br>FOREST LAND PROPOSED FOR DIVERSION | <b>CONSULTANT:</b><br><br><b>S.A. Infrastructure Consultants Pvt. Ltd.</b><br>1101A, 11 Floor Tower A-II, Ansal Corporate Park,<br>Plot No. 7A/1, Sector 142, Noida-201301 (Uttar Pradesh)<br>Phone No- 0120-6148000 Fax-0120-6148090<br>Email - info@sainfra.com | <b>CLIENT :</b> <b>NATIONAL HIGHWAYS AUTHORITY OF INDIA</b><br>(Ministry of Road, Transport & Highways, Govt. of India)<br><b>PROJECT:</b> Construction of Four lane Inter corridor from Kalyanpur (Ch.Km-0+000) to Tal Dashraha (Ch.Km-47+500) Package-IV in the state of Bihar under Bharatmala Pariyojna (Lot-5, Pkg-7) - NH-119 D | <b>DRAWING TITLE :</b><br>DGPS MAP<br>(2+000 TO 4+000)KM<br>DISTRICT : VAISHALI | <b>DRAWING NO :</b> SAICPL/LOT-5/BIHAR/PKG-7/IR/DGPS<br><b>DATE :</b> APRIL - 2021 | <b>HORIZONTAL SCALE :</b> 1:2000<br><b>SHEET :</b> 2 OF 16<br>Paper Size A2 |
|---|---|---|---------------------------------------------------------------------------------|------------------------------------------------------------------------------------|-----------------------------------------------------------------------------|

← HAJIPUR

DARBHANGA →

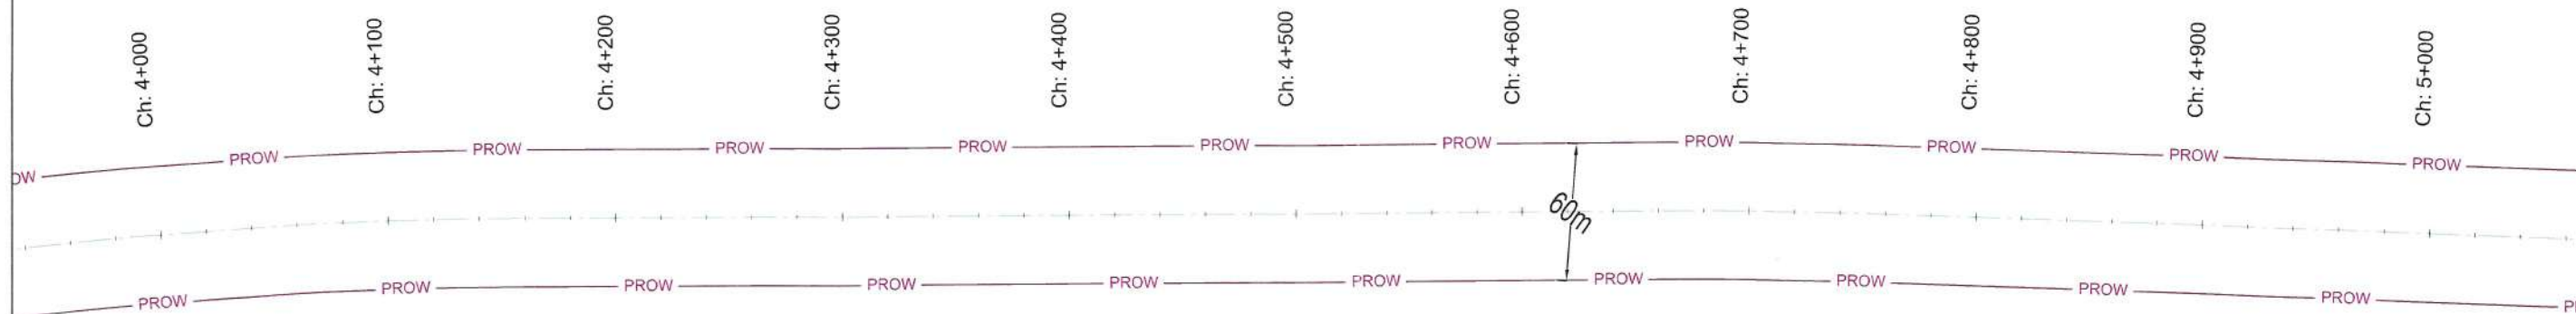



Village: Chakhudpur Garahii (03+700 to 04+330)  
Village: Bahasi Damodar (04+330 to 04+470)



Village: Bilandpur Dhudhuwa (04+470 to 06+050)

*Atul Kumar*  
**Manager Tech**  
NHAI, P.U. - Chhapra

|                                                                                       |   |   |                                                                                 |                                                                                   |                                                                             |
|---------------------------------------------------------------------------------------|---|---|---------------------------------------------------------------------------------|-----------------------------------------------------------------------------------|-----------------------------------------------------------------------------|
| <b>LEGEND :</b><br>PROW<br>PROPOSED CENTER LINE<br>FOREST LAND PROPOSED FOR DIVERSION | <b>CONSULTANT:</b><br><br><b>S.A. Infrastructure Consultants Pvt. Ltd.</b><br>1101A, 11 Floor Tower A-II, Ansal Corporate Park,<br>Plot No. 7A/1, Sector 142, Noida-201301 (Uttar Pradesh)<br>Phone No-0120-6148000 Fax-0120-6148090<br>Email - info@sa-infra.com | <b>CLIENT :</b><br><br><b>NATIONAL HIGHWAYS AUTHORITY OF INDIA</b><br>(Ministry of Road, Transport & Highways, Govt. of India)<br><b>PROJECT:</b><br>Construction of Four lane Inter corridor from Kalyanpur (Ch.Km-0+000) to Tal Dashraha (Ch.Km-47+500) Package-IV in the state of Bihar under Bharatmala Pariyojna (Lot-5, Pkg-7) - NH-119 D | <b>DRAWING TITLE :</b><br>DGPS MAP<br>(4+000 TO 6+000)KM<br>DISTRICT : VAISHALI | <b>DRAWING NO :</b> SAICP/LOT-5/BIHAR/PKG-7/IR/DGPS<br><b>DATE :</b> APRIL - 2021 | <b>HORIZONTAL SCALE :</b> 1:2000<br><b>SHEET :</b> 3 OF 16<br>Paper Size A2 |
|---------------------------------------------------------------------------------------|---|---|---------------------------------------------------------------------------------|-----------------------------------------------------------------------------------|-----------------------------------------------------------------------------|

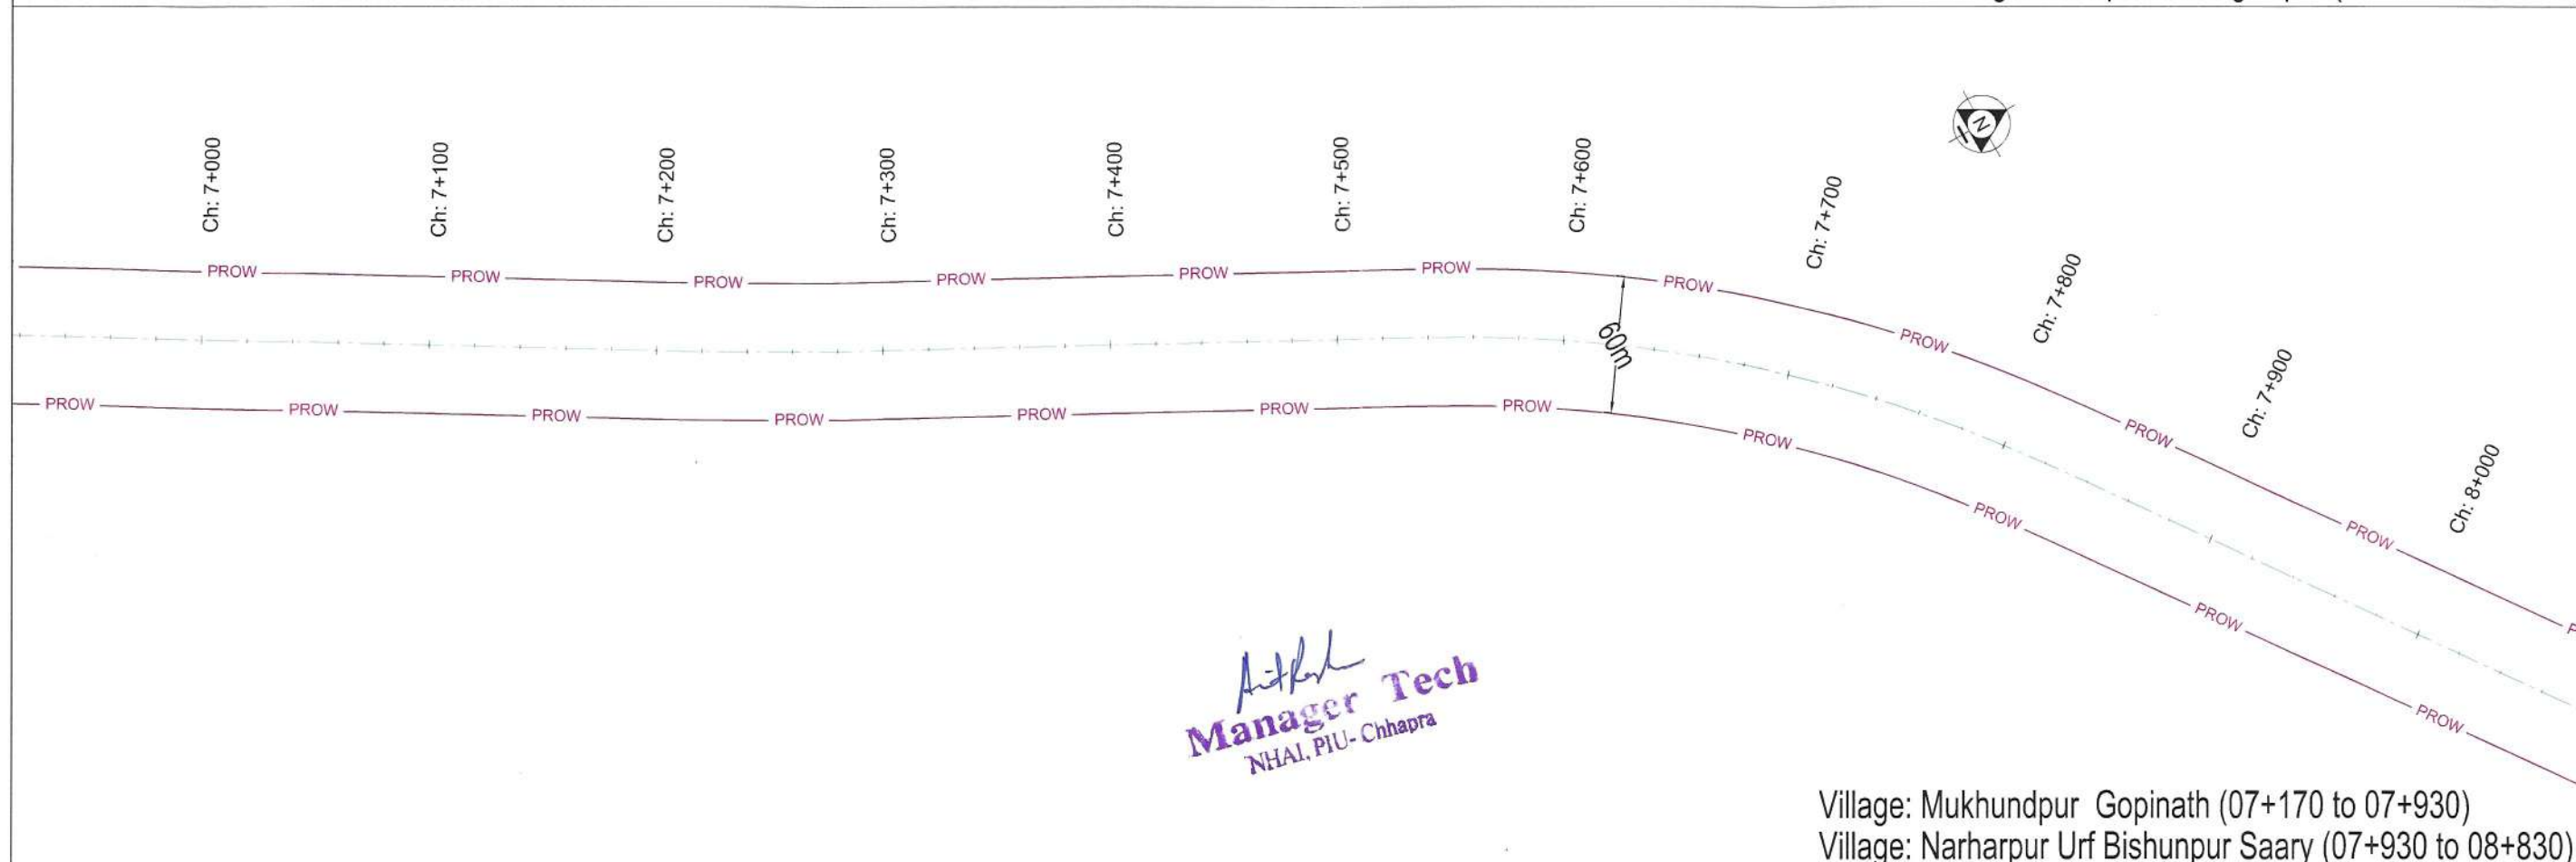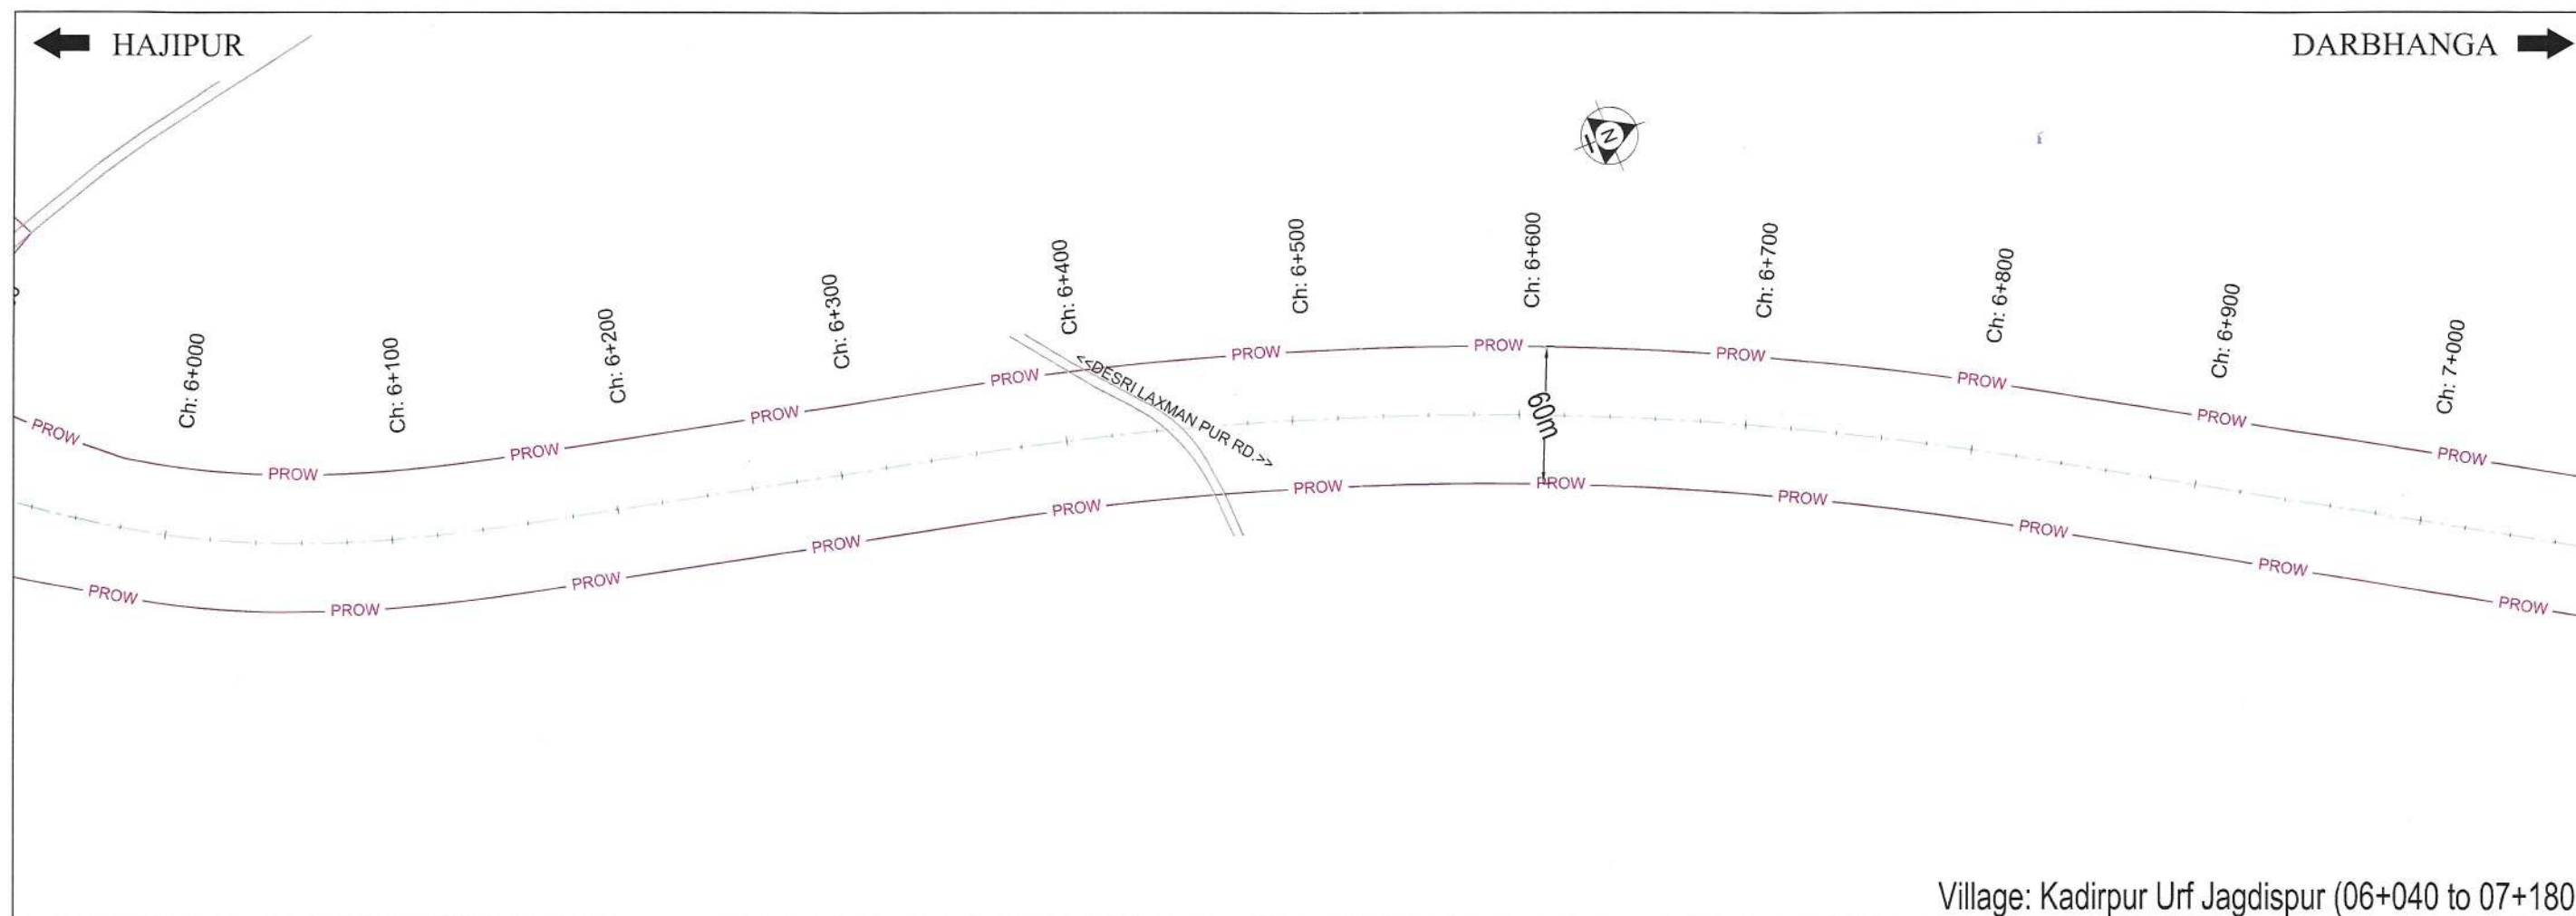


*Manager Tech*  
NHAI, PIU - Chhapra

|                                                                                       |   |   |                                                                                  |                                                                                    |                                                                             |
|---------------------------------------------------------------------------------------|---|---|----------------------------------------------------------------------------------|------------------------------------------------------------------------------------|-----------------------------------------------------------------------------|
| <b>LEGEND :</b><br>PROW<br>PROPOSED CENTER LINE<br>FOREST LAND PROPOSED FOR DIVERSION | <b>CONSULTANT:</b><br><br><b>S.A. Infrastructure Consultants Pvt. Ltd.</b><br>1101A, 11 Floor Tower A-II, Ansal Corporate Park,<br>Plot No. 7A/1, Sector 142, Noida-201301 (Uttar Pradesh)<br>Phone No- 0120-6148000 Fax-0120-6148090<br>Email : info@sainfra.com | <b>CLIENT :</b><br><br><b>NATIONAL HIGHWAYS AUTHORITY OF INDIA</b><br>(Ministry of Road, Transport & Highways, Govt. of India)<br><b>PROJECT:</b><br>Construction of Four lane Inter corridor from Kalyanpur (Ch.Km-0+000) to Tal Dashraha (Ch.Km-47+500) Package-IV in the state of Bihar under Bharatmala Pariyojna (Lot-5, Pkg-7) - NH-119 D | <b>DRAWING TITLE :</b><br>DGPS MAP<br>(6+000 TO 8+000) KM<br>DISTRICT : VAISHALI | <b>DRAWING NO :</b> SAICPL/LOT-5/BIHAR/PKG-7/IR/DGPS<br><b>DATE :</b> APRIL - 2021 | <b>HORIZONTAL SCALE :</b> 1:2000<br><b>SHEET :</b> 4 OF 16<br>Paper Size A2 |
|---------------------------------------------------------------------------------------|---|---|----------------------------------------------------------------------------------|------------------------------------------------------------------------------------|-----------------------------------------------------------------------------|


← HAJIPUR

DARBHANGA →

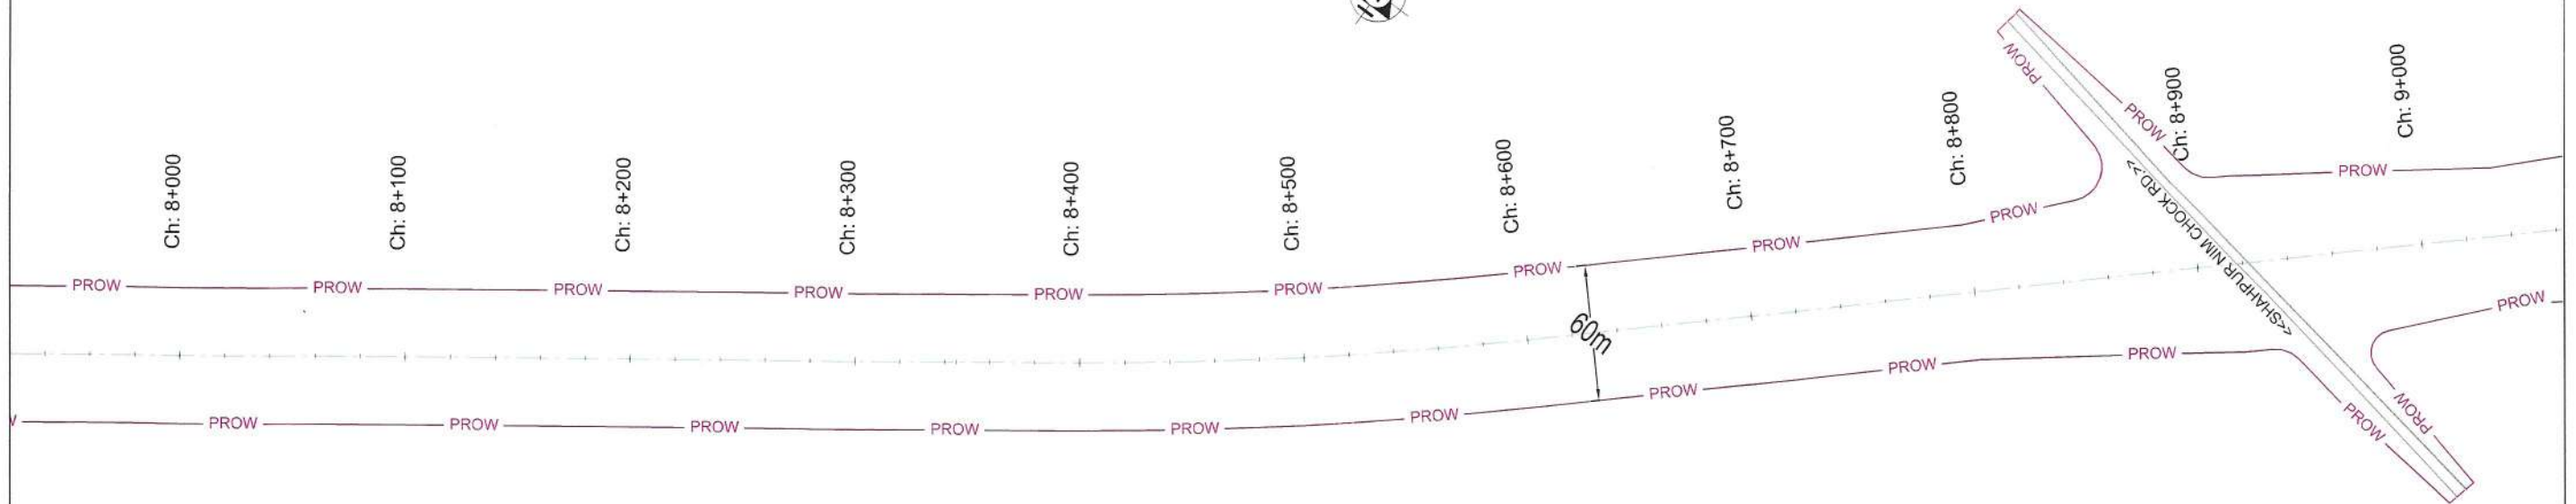

Village: Narharpur Urf Bishunpur Saary (07+930 to 08+830)

Village: Chausipur Urf Akhtiyarpur (08+830 to 09+830)

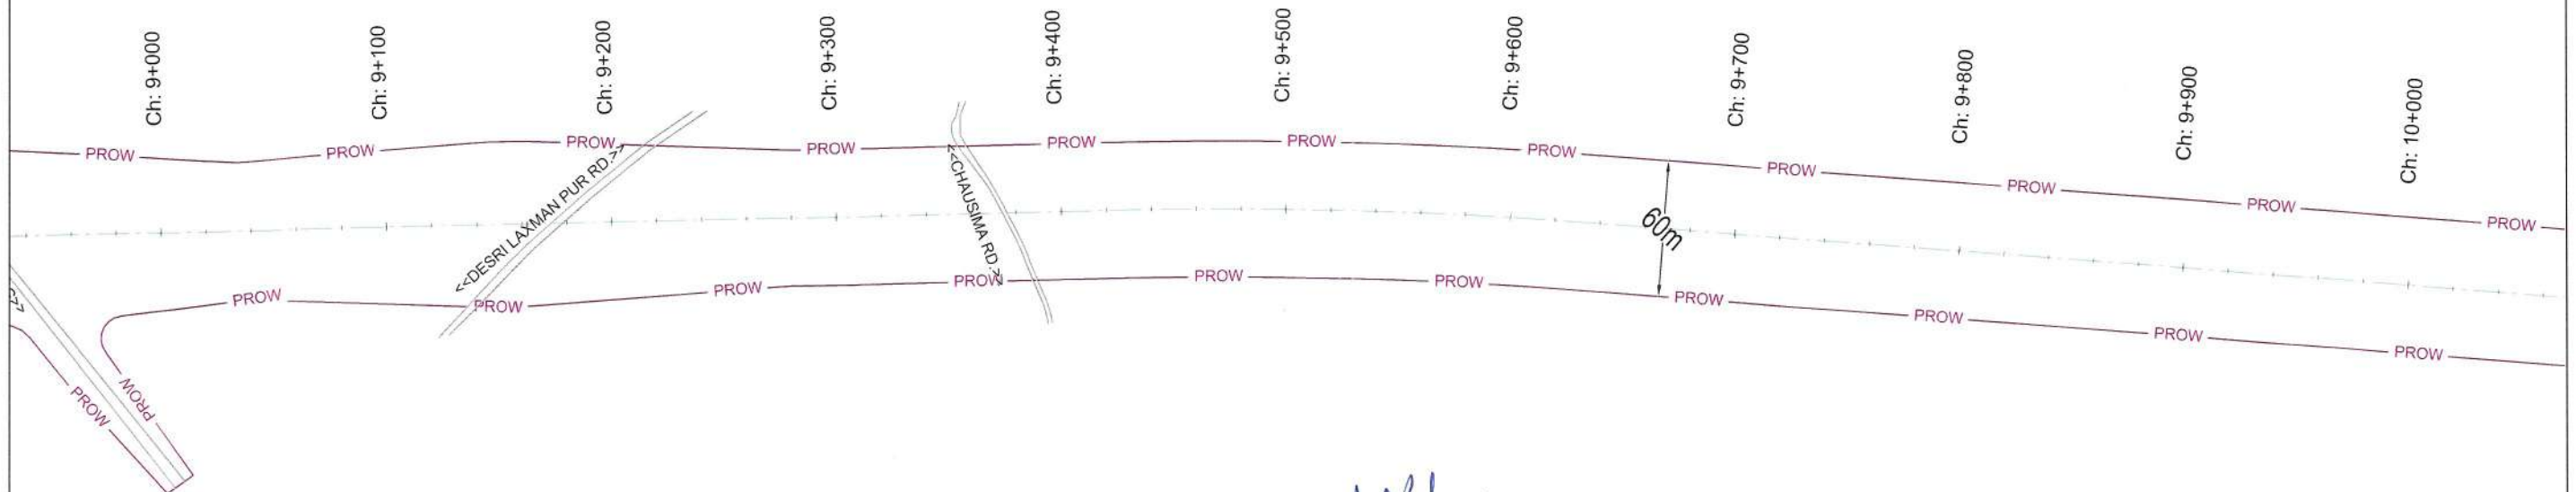

*Atul*  
**Manager Tech**  
NHAI, PIU - Chhapra

Village: Rampur Rmhar (09+220 to 09+360)



Village: Nasratpur (09+830 to 09+890)

Village: Lachhmipur Barhabatta (09+890 to 10+740)

|                                                                                       |   |   |                                                                                  |                                                                                    |                                                                             |
|---------------------------------------------------------------------------------------|---|---|----------------------------------------------------------------------------------|------------------------------------------------------------------------------------|-----------------------------------------------------------------------------|
| <b>LEGEND :</b><br>PROW<br>PROPOSED CENTER LINE<br>FOREST LAND PROPOSED FOR DIVERSION | <b>CONSULTANT:</b><br><br><b>S.A. Infrastructure Consultants Pvt. Ltd.</b><br>1101A, 11 Floor Tower A-II, Ansal Corporate Park,<br>Plot No. 7A/1, Sector 142, Noida-201301 (Uttar Pradesh)<br>Phone No: 0120-6148000 Fax: 0120-6148090<br>Email: info@sainfra.com | <b>CLIENT :</b><br><br><b>NATIONAL HIGHWAYS AUTHORITY OF INDIA</b><br>(Ministry of Road, Transport & Highways, Govt. of India)<br><b>PROJECT:</b> Construction of Four lane Inter corridor from Kalyanpur (Ch.Km-0+000) to Tal Dashraha (Ch.Km-47+500) Package-IV in the state of Bihar under Bharatmala Pariyojna (Lot-5, Pkg-7) - NH-119 D | <b>DRAWING TITLE :</b><br>DGPS MAP<br>(8+000 to 10+000)KM<br>DISTRICT : VAISHALI | <b>DRAWING NO :</b> SAICPL/LOT-5/BIHAR/PKG-7/IR/DGPS<br><b>DATE :</b> APRIL - 2021 | <b>HORIZONTAL SCALE :</b> 1:2000<br><b>SHEET :</b> 5 OF 16<br>Paper Size A2 |
|---------------------------------------------------------------------------------------|---|---|----------------------------------------------------------------------------------|------------------------------------------------------------------------------------|-----------------------------------------------------------------------------|

← HAJIPUR

DARBHANGA →

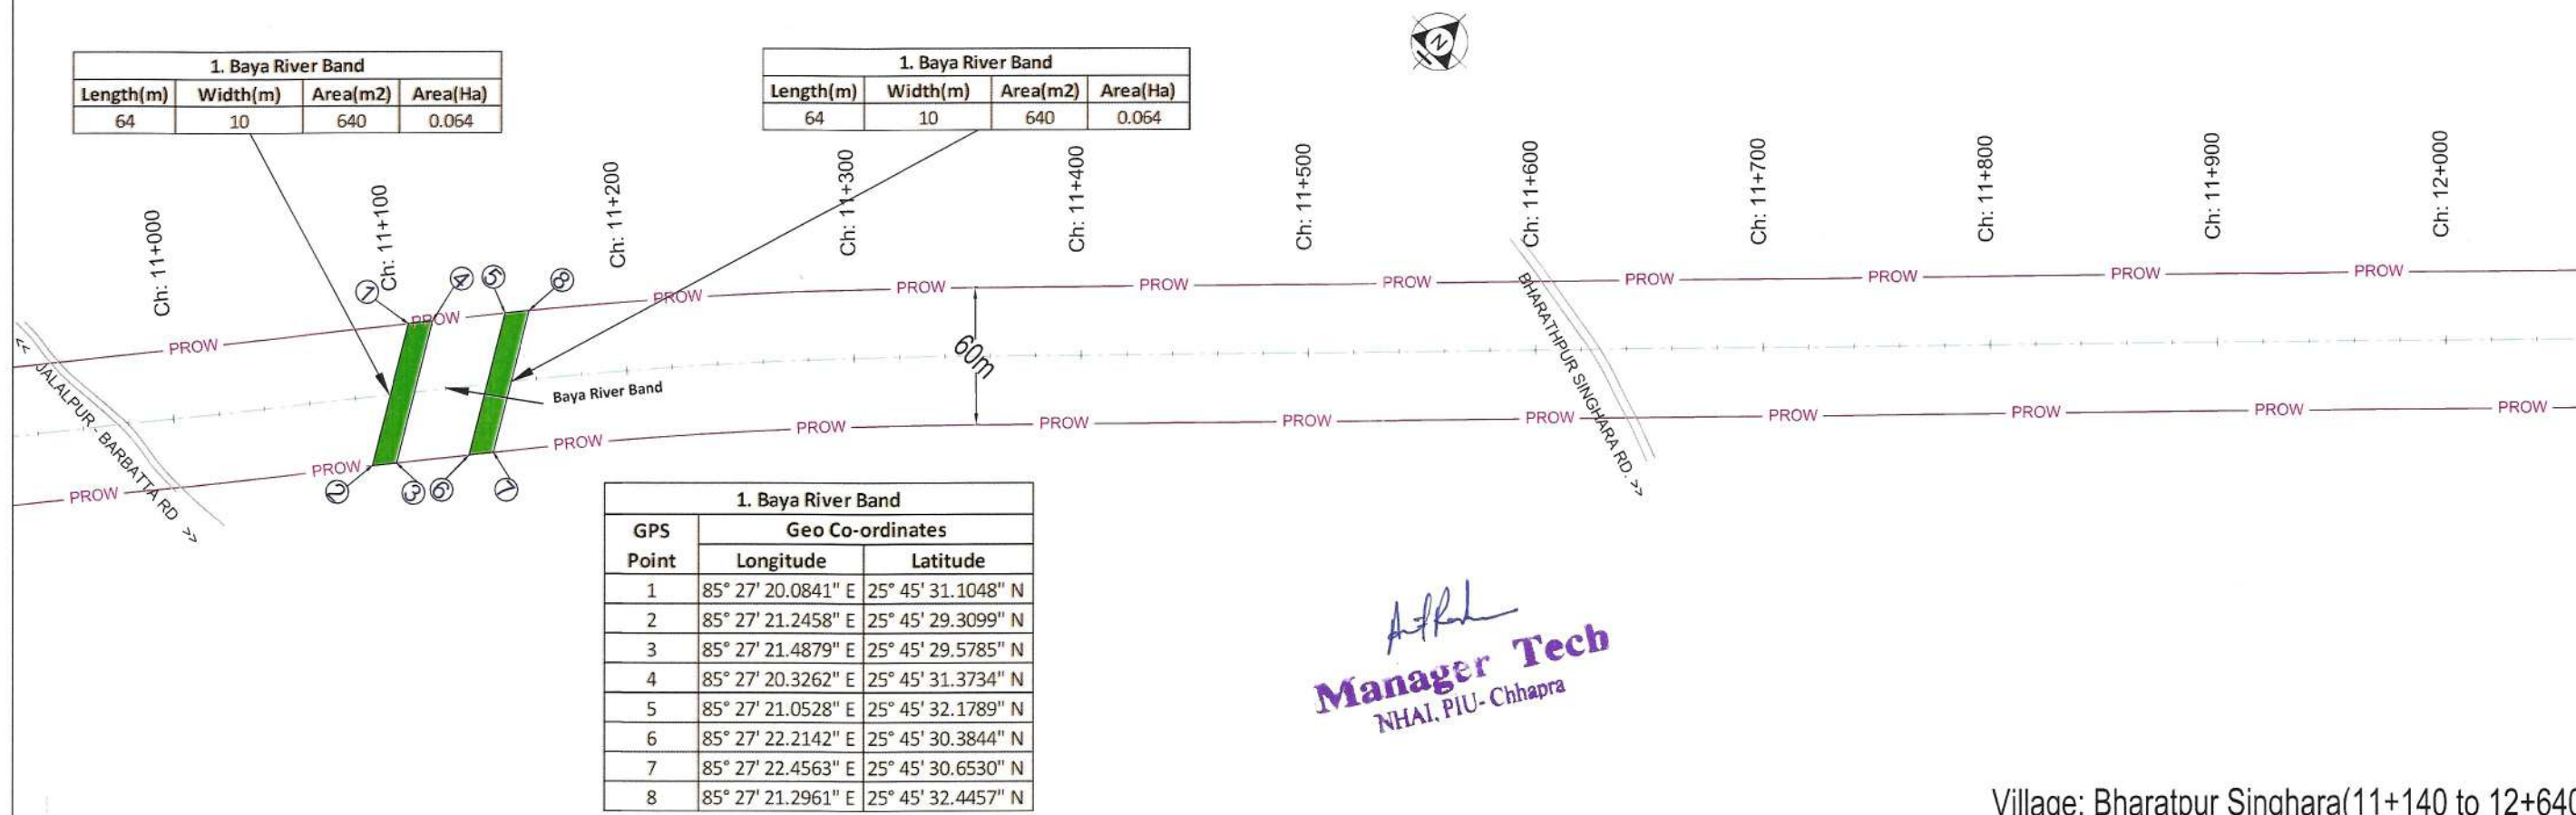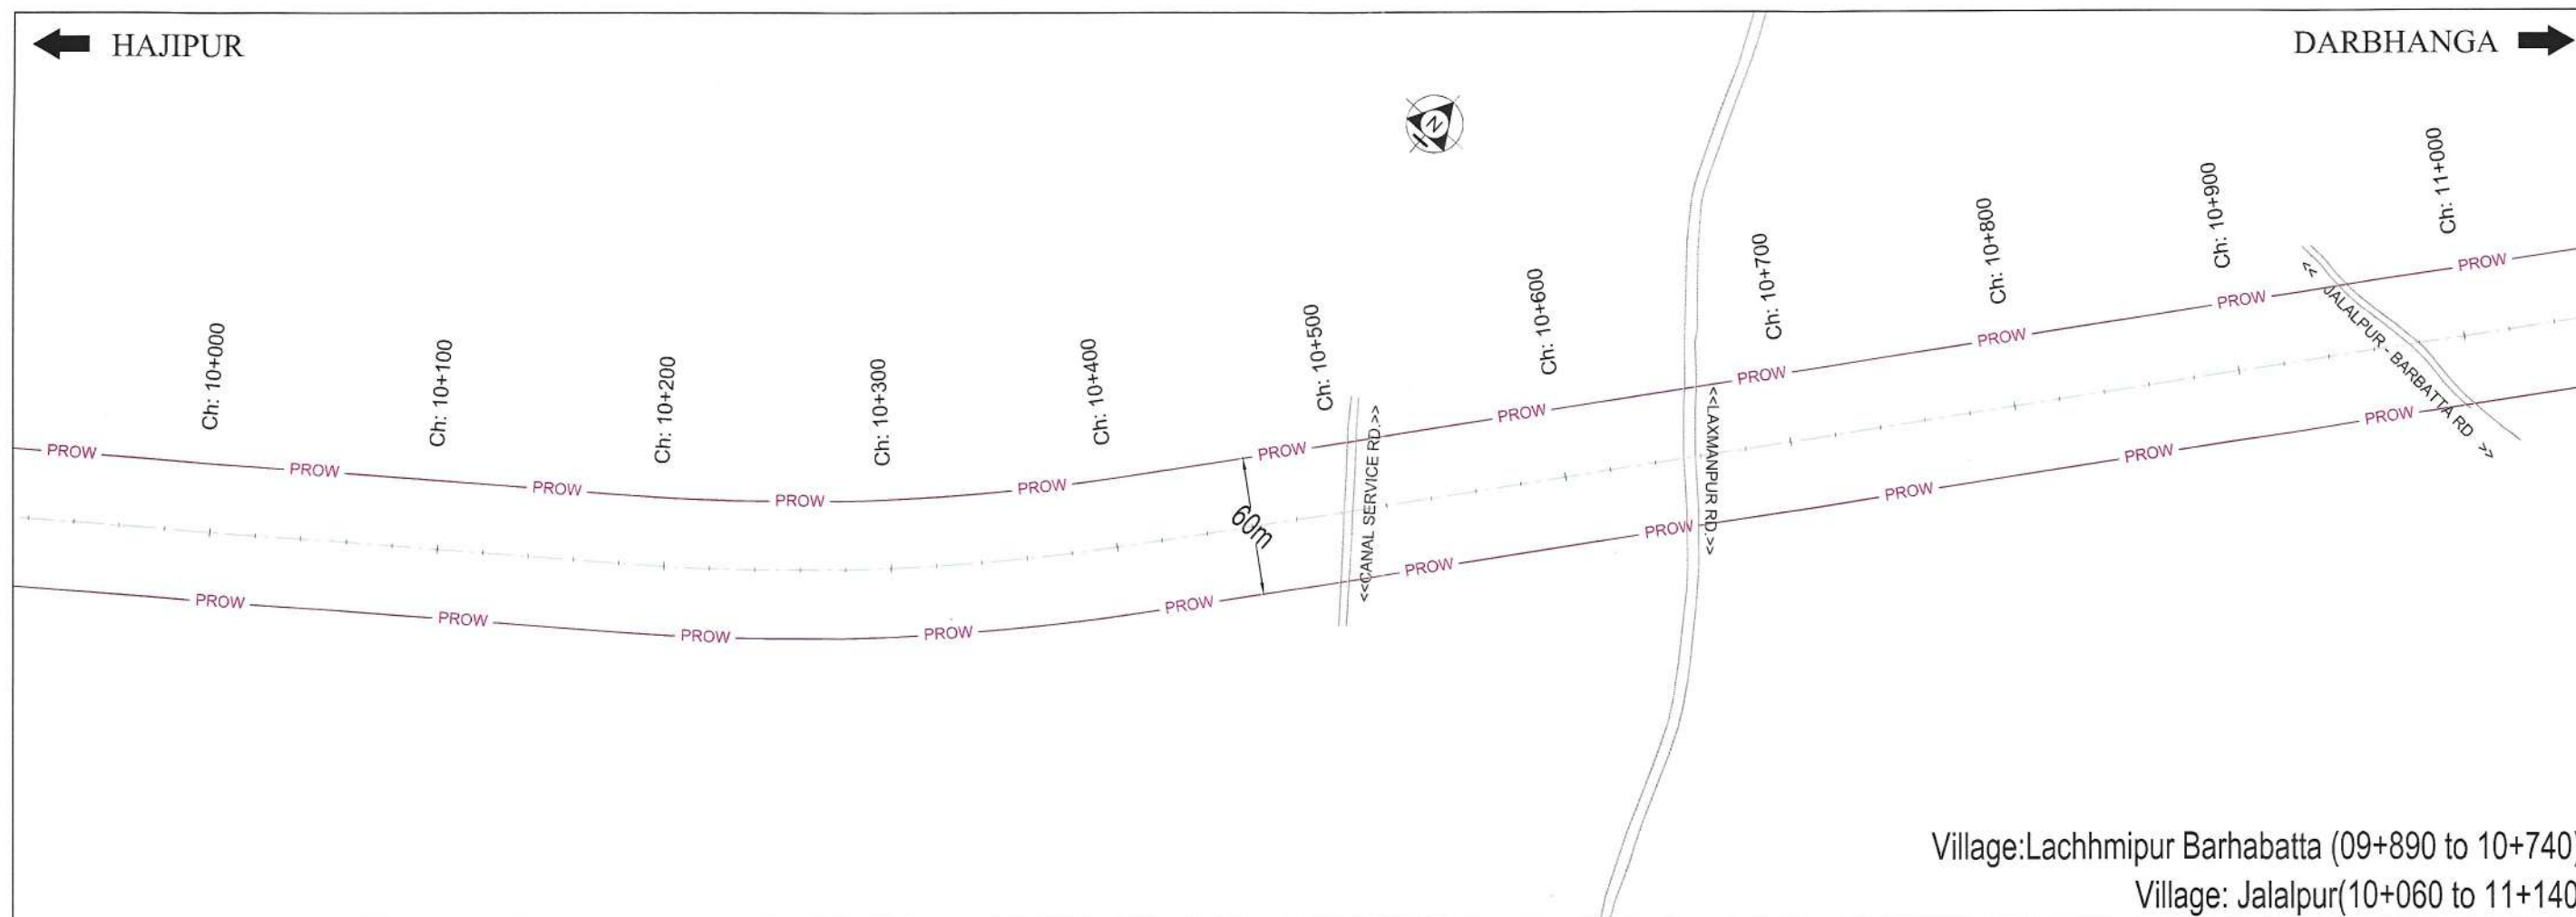

| 1. Baya River Band |          |          |          |
|--------------------|----------|----------|----------|
| Length(m)          | Width(m) | Area(m2) | Area(Ha) |
| 64                 | 10       | 640      | 0.064    |

| 1. Baya River Band |          |          |          |
|--------------------|----------|----------|----------|
| Length(m)          | Width(m) | Area(m2) | Area(Ha) |
| 64                 | 10       | 640      | 0.064    |

| 1. Baya River Band |                    |                    |
|--------------------|--------------------|--------------------|
| GPS Point          | Geo Co-ordinates   |                    |
|                    | Longitude          | Latitude           |
| 1                  | 85° 27' 20.0841" E | 25° 45' 31.1048" N |
| 2                  | 85° 27' 21.2458" E | 25° 45' 29.3099" N |
| 3                  | 85° 27' 21.4879" E | 25° 45' 29.5785" N |
| 4                  | 85° 27' 20.3262" E | 25° 45' 31.3734" N |
| 5                  | 85° 27' 21.0528" E | 25° 45' 32.1789" N |
| 6                  | 85° 27' 22.2142" E | 25° 45' 30.3844" N |
| 7                  | 85° 27' 22.4563" E | 25° 45' 30.6530" N |
| 8                  | 85° 27' 21.2961" E | 25° 45' 32.4457" N |

*Manager Tech*  
NHAI, PIU - Chhapra

LEGEND :  
PROW  
PROPOSED CENTER LINE  
FOREST LAND PROPOSED FOR DIVERSION

CONSULTANT:  
**S.A. Infrastructure Consultants Pvt. Ltd.**  
1101A, 11 Floor Tower A-II, Ansal Corporate Park,  
Plot No. 7A/1, Sector 142, Noida-201301 (Uttar Pradesh)  
Phone No- 0120-6148000 Fax-0120-6148090  
Email - info@saifu.com

CLIENT : **NATIONAL HIGHWAYS AUTHORITY OF INDIA**  
(Ministry of Road, Transport & Highways, Govt. of India)  
PROJECT: Construction of Four lane Inter corridor from Kalyanpur (Ch.Km-0+000) to Tal Dashraha (Ch.Km-47+500) Package-IV in the state of Bihar under Bharatmala Pariyojna (Lot-5, Pkg-7) - NH-119 D



DRAWING TITLE :  
DGPS MAP  
(10+000 TO 12+000)KM  
DISTRICT : VAISHALI

DRAWING NO : SAICPL/LOT-5/BIHAR/PKG-7/IR/DGPS  
DATE : APRIL - 2021  
HORIZONTAL SCALE : 1:2000  
SHEET : 6 OF 16

Paper Size A2

← HAJIPUR

DARBHANGA →

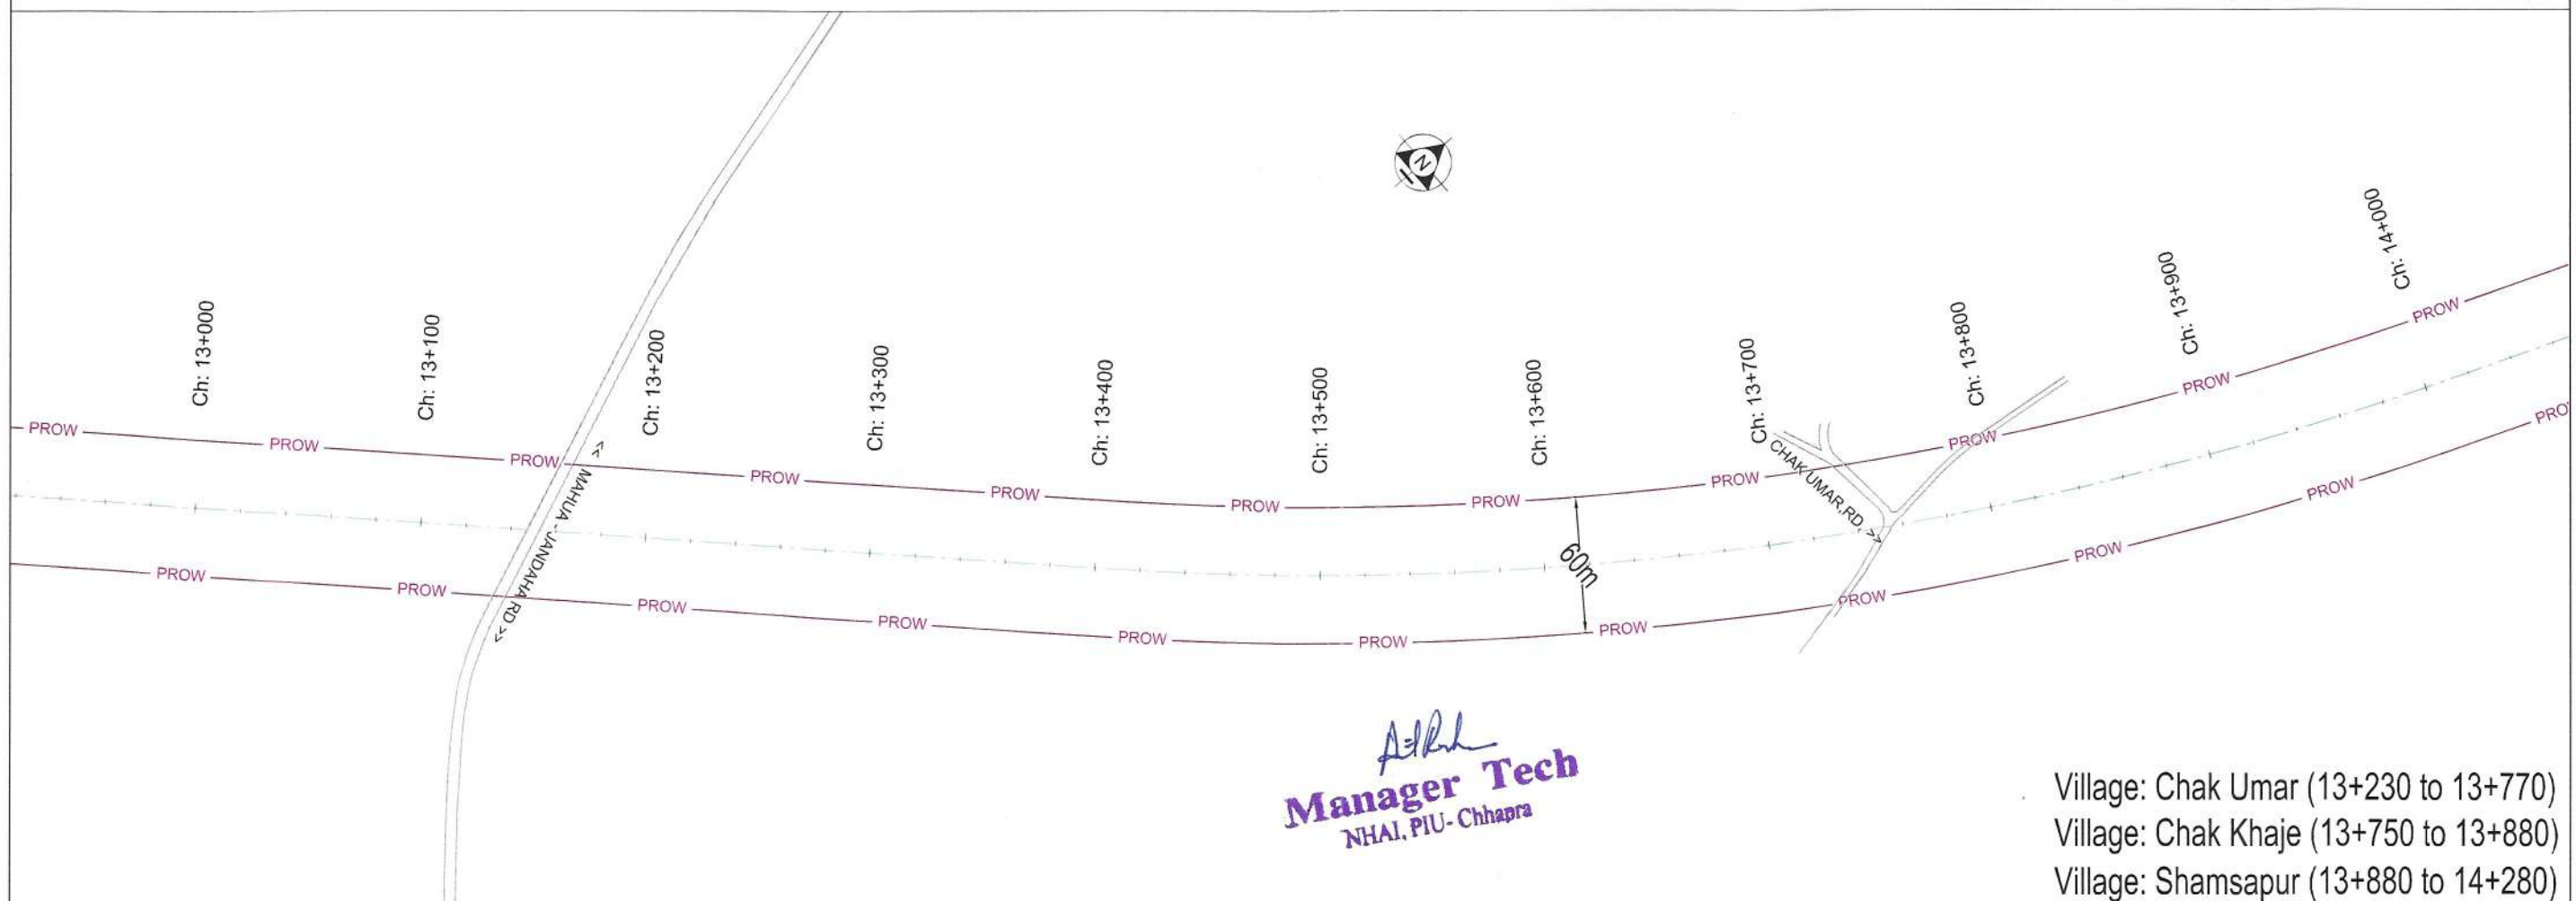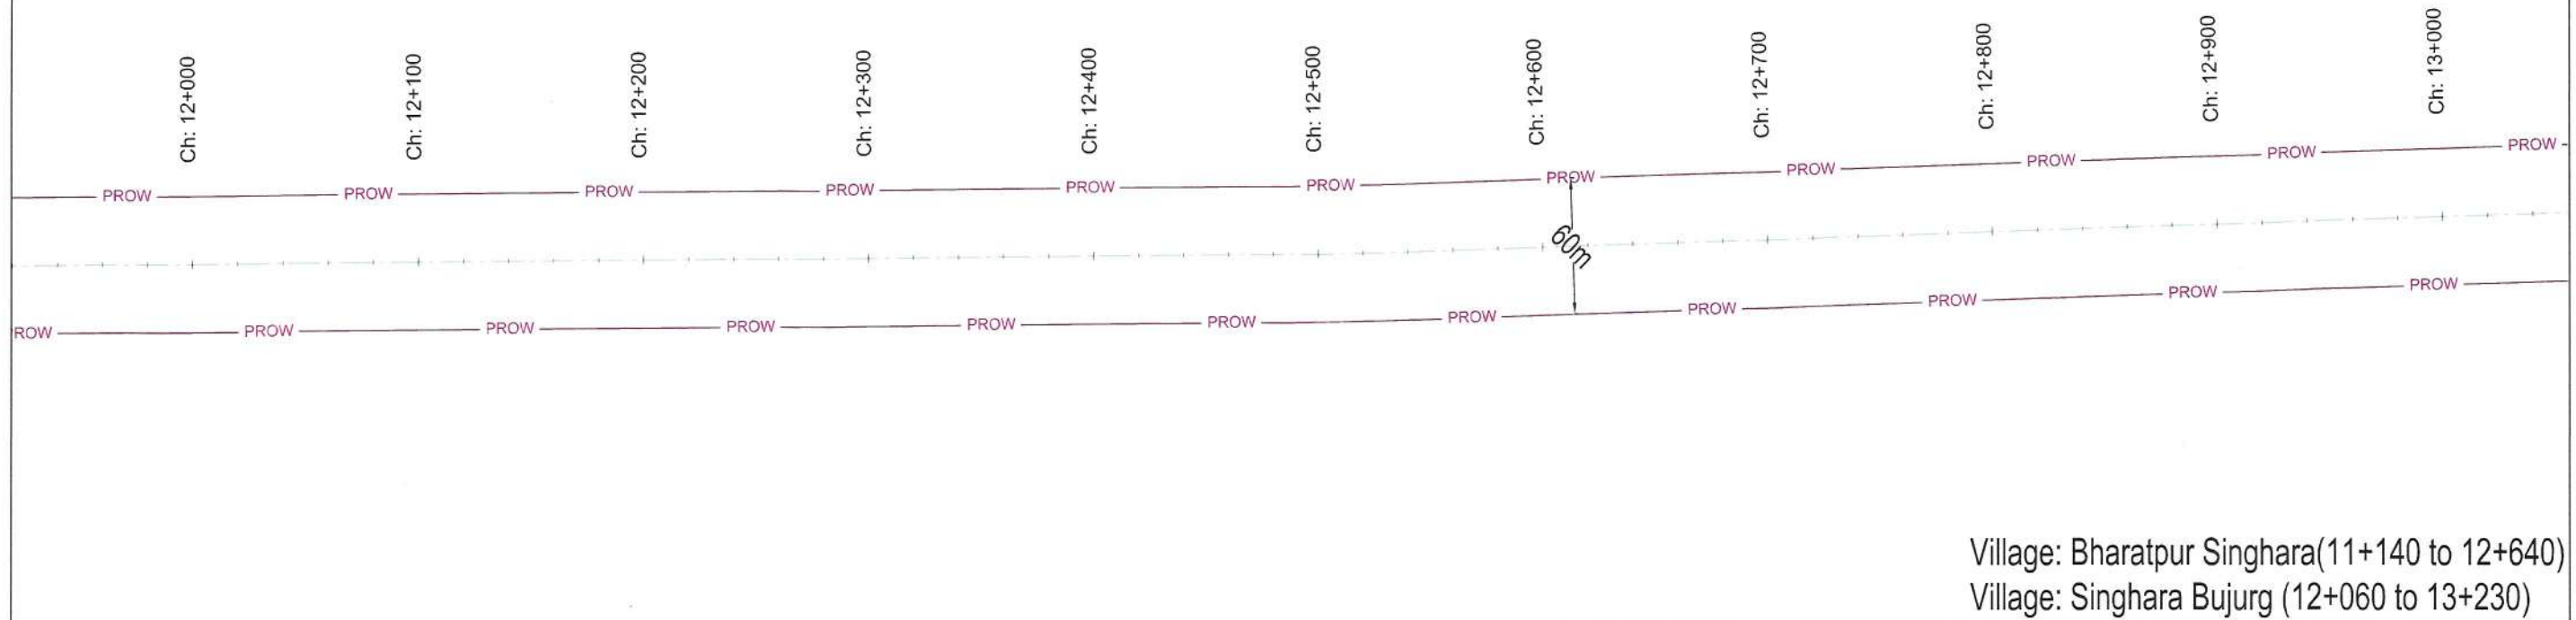


*Manager Tech*  
NHAI, PIU - Chhapra

|   |   |   |                                                                                   |                                                                                    |                                                                             |
|---|---|---|-----------------------------------------------------------------------------------|------------------------------------------------------------------------------------|-----------------------------------------------------------------------------|
| <b>LEGEND :</b><br>PROW — PROW — PROW —<br>PROPOSED CENTER LINE —<br>FOREST LAND PROPOSED FOR DIVERSION | <b>CONSULTANT:</b><br><br><b>S.A. Infrastructure Consultants Pvt. Ltd.</b><br>1101A, 11 Floor Tower A-II, Ansal Corporate Park,<br>Plot No. 7A/1, Sector 142, Noida-201301 (Uttar Pradesh)<br>Phone No: 0120-6148000 Fax: 0120-6148090<br>Email: info@sainfra.com | <b>CLIENT :</b><br><br><b>NATIONAL HIGHWAYS AUTHORITY OF INDIA</b><br>(Ministry of Road, Transport & Highways, Govt. of India)<br><b>PROJECT:</b><br>Construction of Four lane Inter corridor from Kalyanpur (Ch.Km-0+000) to Tal Dashraha (Ch.Km-47+500) Package-IV in the state of Bihar under Bharatmala Pariyojna (Lot-5, Pkg-7) - NH-119 D | <b>DRAWING TITLE :</b><br>DGPS MAP<br>(12+000 TO 14+000)KM<br>DISTRICT : VAISHALI | <b>DRAWING NO :</b> SAICPL/LOT-5/BIHAR/PKG-7/IR/DGPS<br><b>DATE :</b> APRIL - 2021 | <b>HORIZONTAL SCALE :</b> 1:2000<br><b>SHEET :</b> 7 OF 16<br>Paper Size A2 |
|---|---|---|-----------------------------------------------------------------------------------|------------------------------------------------------------------------------------|-----------------------------------------------------------------------------|

← HAJIPUR


DARBHANGA →

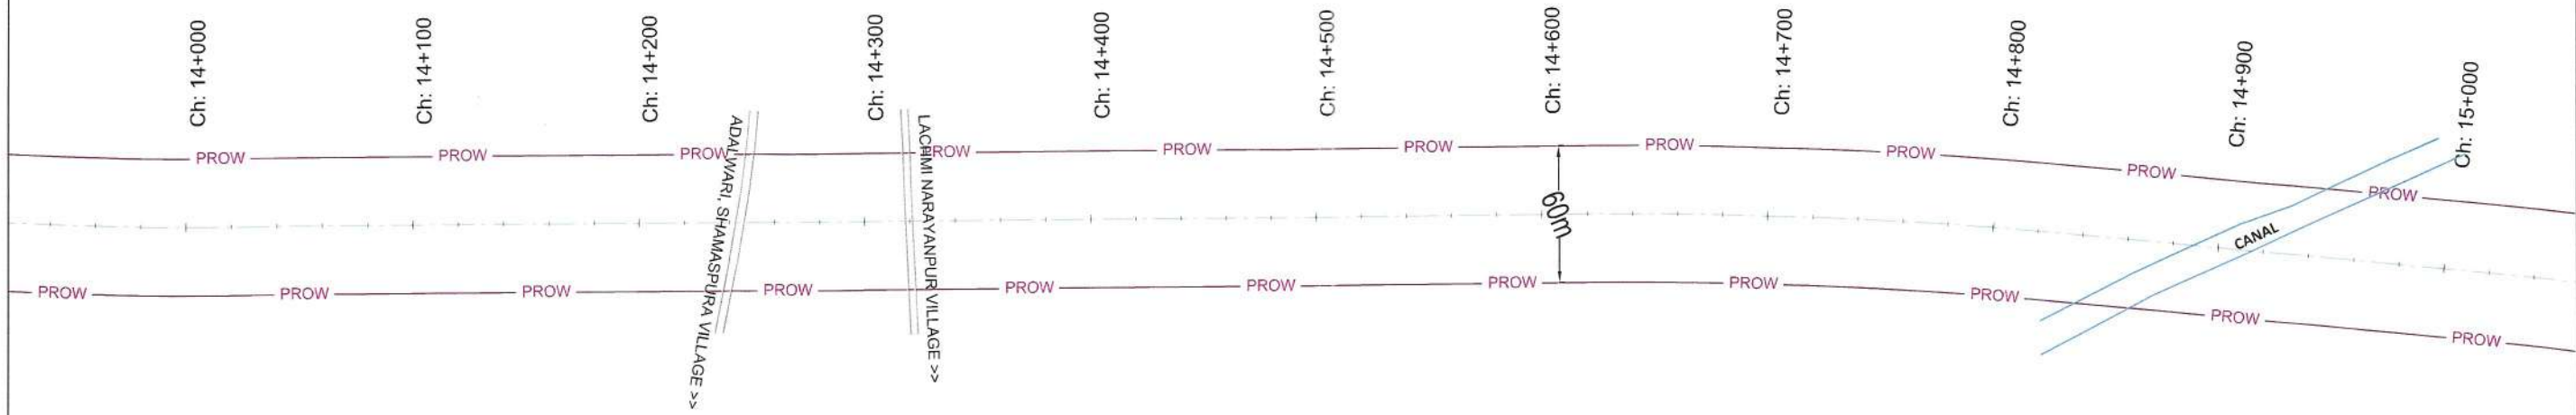

Village: Shamsapur (13+880 to 14+280)

Village: Laxmi Narayanpur (14+260 to 15+320)

Village: Chak Bahdina Urf Bheriya Pakari (14+980 to 15+300)

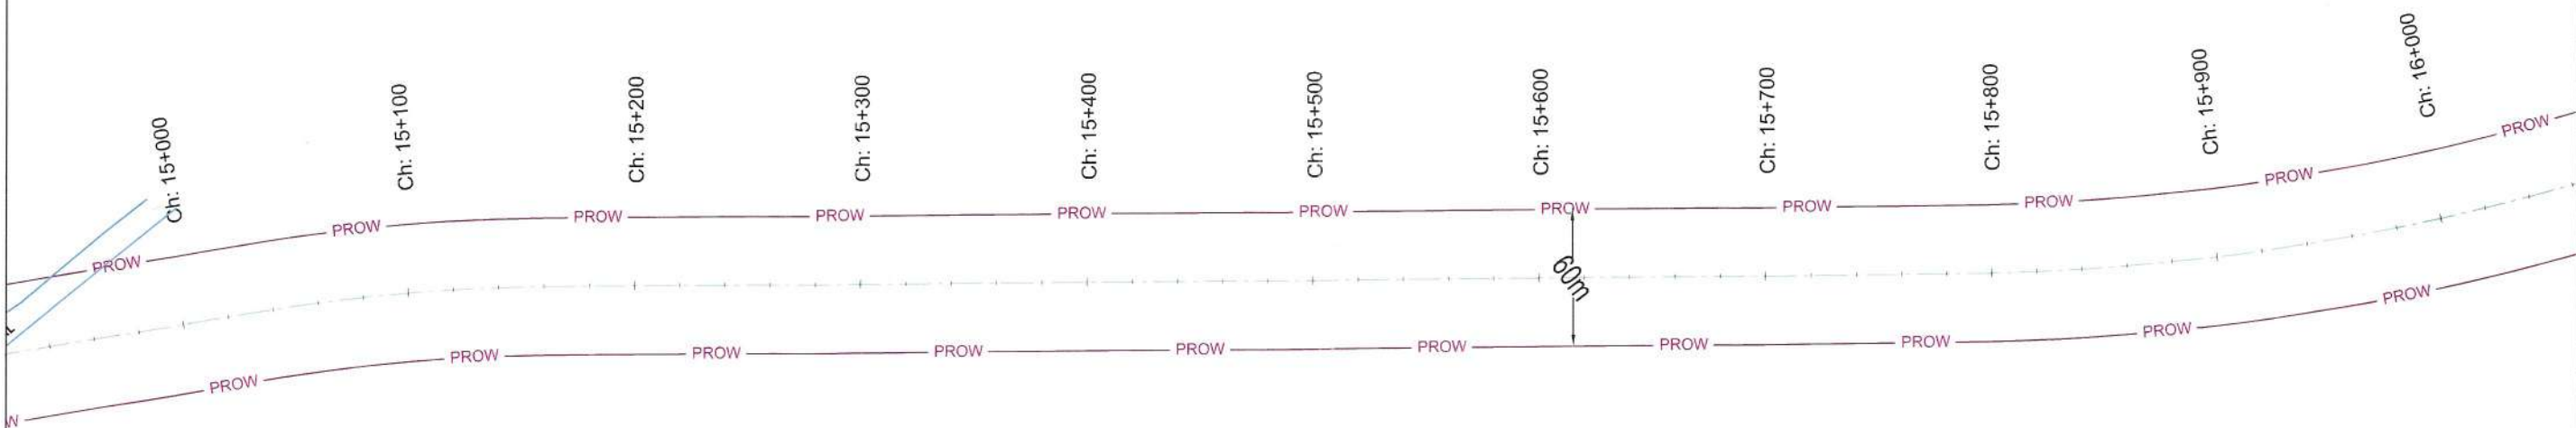


*Arth*  
**Manager Tech**  
NHAI, PIU - Chhapra

Village: Shubhankarpur Tikauli (15+320 to 16+340)


|                                                                                       |   |   |                                                                                   |   |
|---------------------------------------------------------------------------------------|---|---|-----------------------------------------------------------------------------------|---|
| <b>LEGEND :</b><br>PROW<br>PROPOSED CENTER LINE<br>FOREST LAND PROPOSED FOR DIVERSION | <b>CONSULTANT:</b><br><br><b>S.A. Infrastructure Consultants Pvt. Ltd.</b><br>1101A, 11 Floor Tower A-II, Ansal Corporate Park,<br>Plot No. 7A-1, Sector 142, Noida-201301 (Uttar Pradesh)<br>Phone No- 0120-6148000 Fax-0120-6148090<br>Email- info@sainfra.com | <b>CLIENT :</b><br><br><b>NATIONAL HIGHWAYS AUTHORITY OF INDIA</b><br>(Ministry of Road, Transport & Highways, Govt. of India)<br><b>PROJECT:</b> Construction of Four lane Inter corridor from Kalyanpur (Ch.Km-0+000) to Tal Dashraha (Ch.Km-47+500) Package-IV in the state of Bihar under Bharatmala Pariyojna (Lot-5, Pkg-7) - NH-119 D | <b>DRAWING TITLE :</b><br>DGPS MAP<br>(14+000 TO 16+000)KM<br>DISTRICT : VAISHALI | DRAWING NO : SAICPL/LOT-5/BIHAR/PKG-7/IR/DGPS<br>DATE : APRIL - 2021<br>HORIZONTAL SCALE : 1:2000<br>SHEET : 8 OF 16<br>Paper Size A2 |
|---------------------------------------------------------------------------------------|---|---|-----------------------------------------------------------------------------------|---|

← HAJIPUR

DARBHANGA →

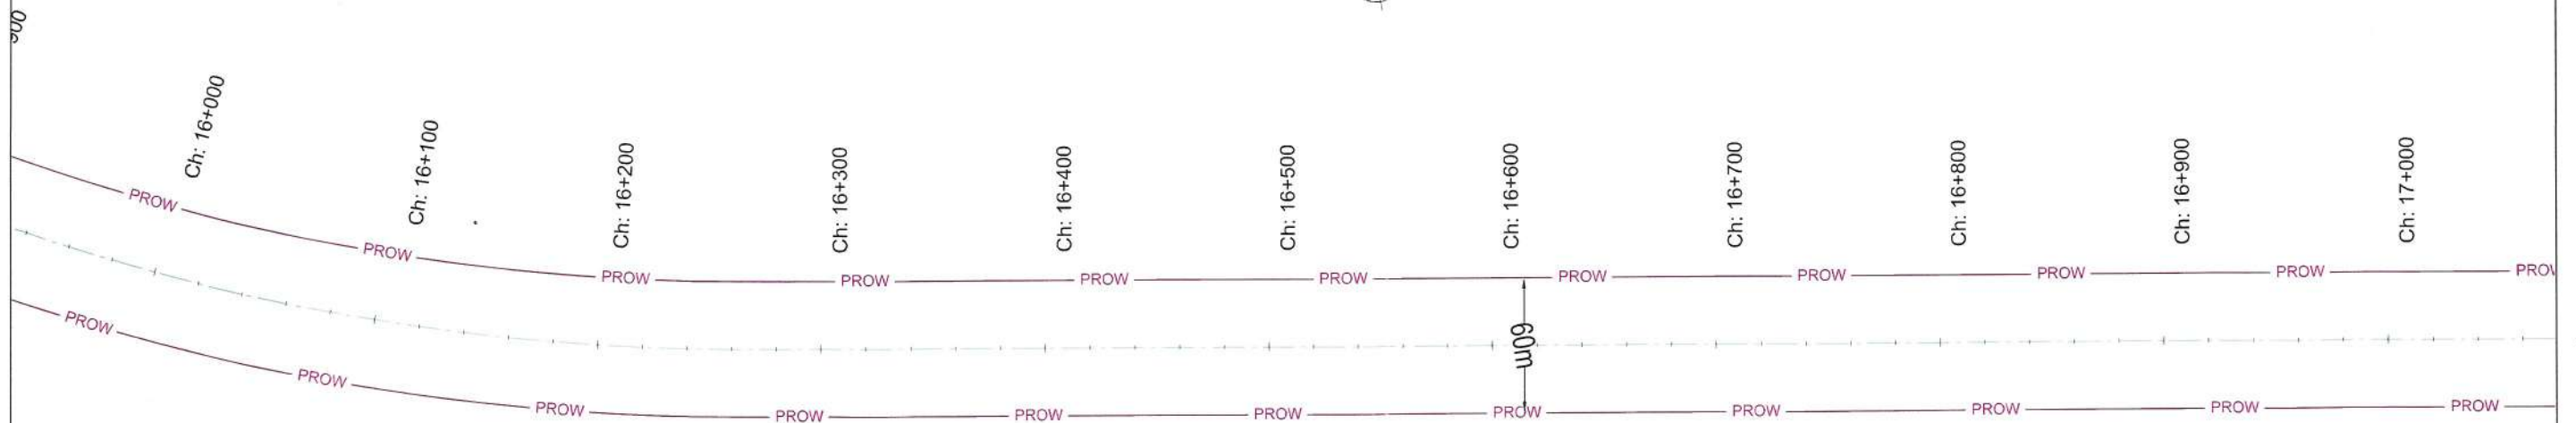

Village: Shubhankarpur Tikauli (15+320 to 16+340)  
 Village: Tisiuata Dharampur (16+340 to 16+660)  
 Village: Jagdispur Khas (16+660 to 17+770)

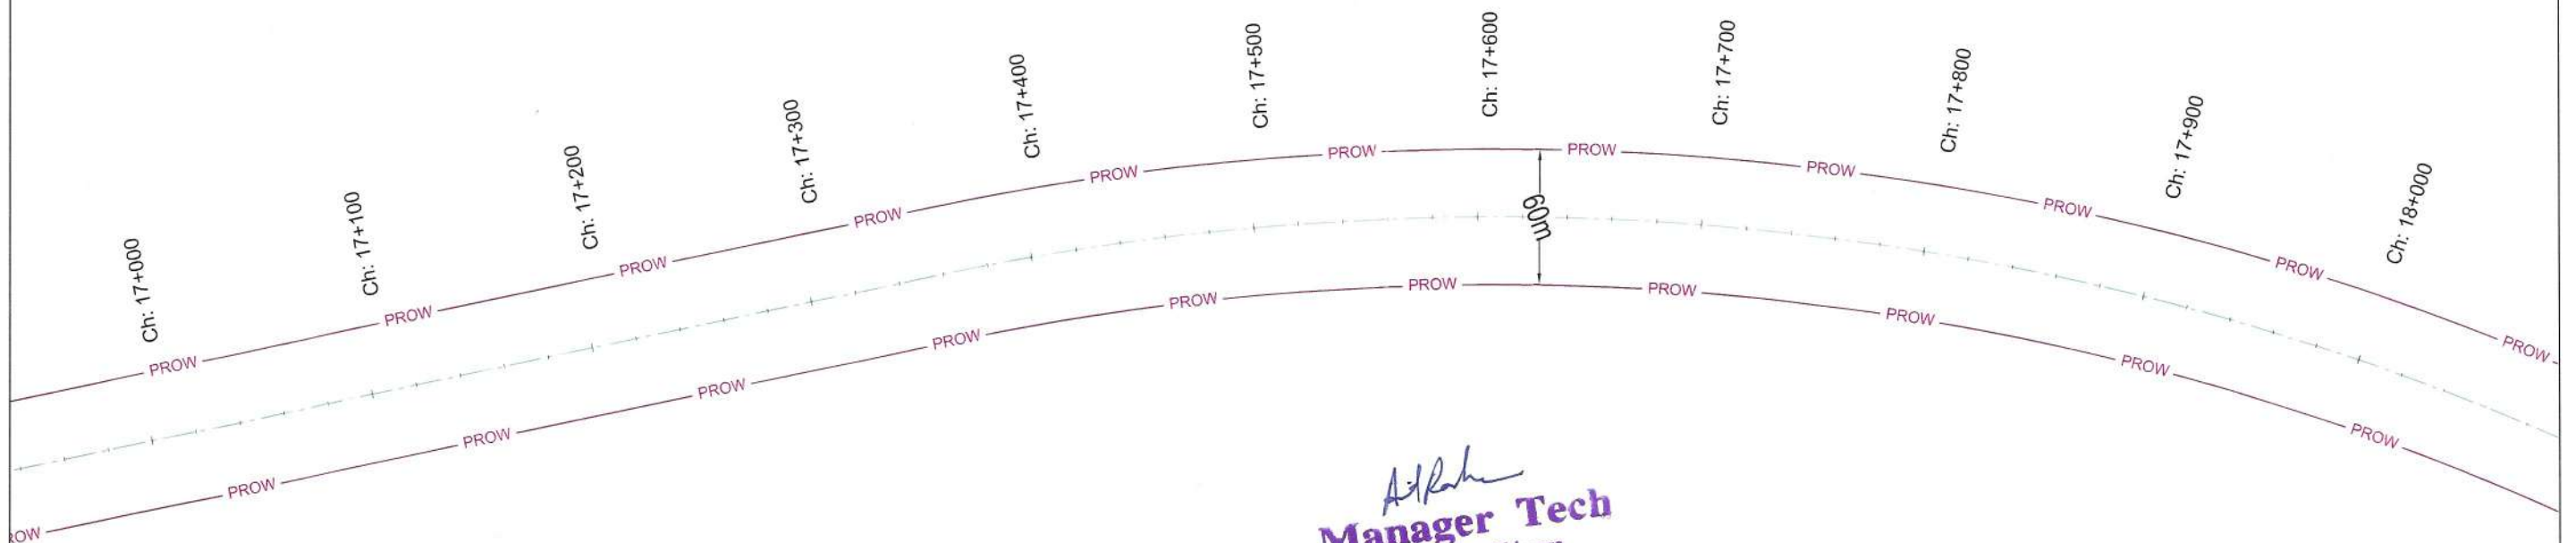



*A. R. Kumar*  
**Manager Tech**  
 NHAI, PIU - Chhapra

Village: Gaura Urf Gobindpur Debi (17+770 to 19+120)

|                                                                                       |   |   |                                                                                   |                                                                                    |                                                                             |
|---------------------------------------------------------------------------------------|---|---|-----------------------------------------------------------------------------------|------------------------------------------------------------------------------------|-----------------------------------------------------------------------------|
| <b>LEGEND :</b><br>PROW<br>PROPOSED CENTER LINE<br>FOREST LAND PROPOSED FOR DIVERSION | <b>CONSULTANT:</b><br><br><b>S.A. Infrastructure Consultants Pvt. Ltd.</b><br>1101A, 11 Floor Tower A-II, Ansal Corporate Park,<br>Plot No. 7A/I, Sector 142, Noida-201301 (Uttar Pradesh)<br>Phone No: 0120-6148000 Fax: 0120-6148090<br>Email: info@sainfra.com | <b>CLIENT :</b><br><br><b>NATIONAL HIGHWAYS AUTHORITY OF INDIA</b><br>(Ministry of Road, Transport & Highways, Govt. of India)<br><b>PROJECT:</b><br>Construction of Four lane Inter corridor from Kalyanpur (Ch.Km-0+000) to Tal Dashraha (Ch.Km-47+500) Package-IV in the state of Bihar under Bharatmala Pariyojna (Lot-5, Pkg-7) - NH-119 D | <b>DRAWING TITLE :</b><br>DGPS MAP<br>(16+000 TO 18+000)KM<br>DISTRICT : VAISHALI | <b>DRAWING NO :</b> SAICPL/LOT-5/BIHAR/PKG-7/IR/DGPS<br><b>DATE :</b> APRIL - 2021 | <b>HORIZONTAL SCALE :</b> 1:2000<br><b>SHEET :</b> 9 OF 16<br>Paper Size A2 |
|---------------------------------------------------------------------------------------|---|---|-----------------------------------------------------------------------------------|------------------------------------------------------------------------------------|-----------------------------------------------------------------------------|

← HAJIPUR

DARBHANGA →

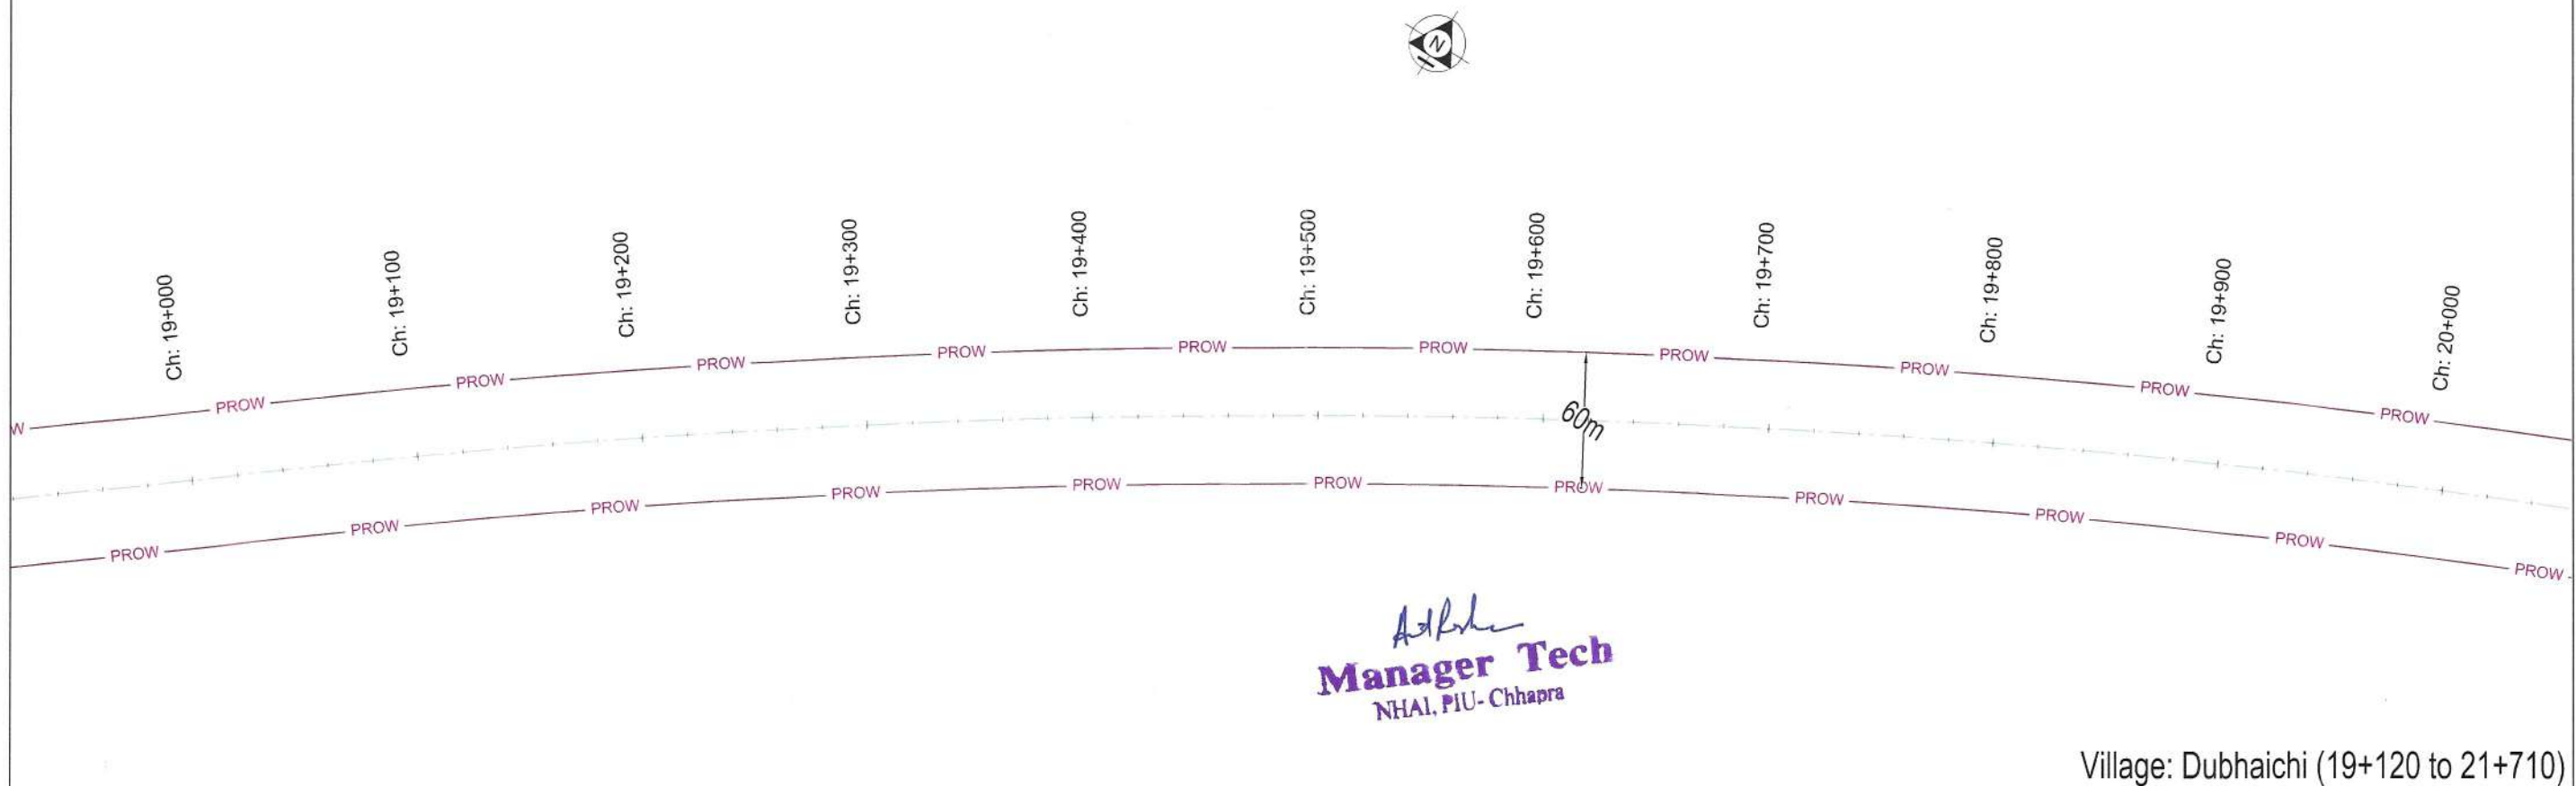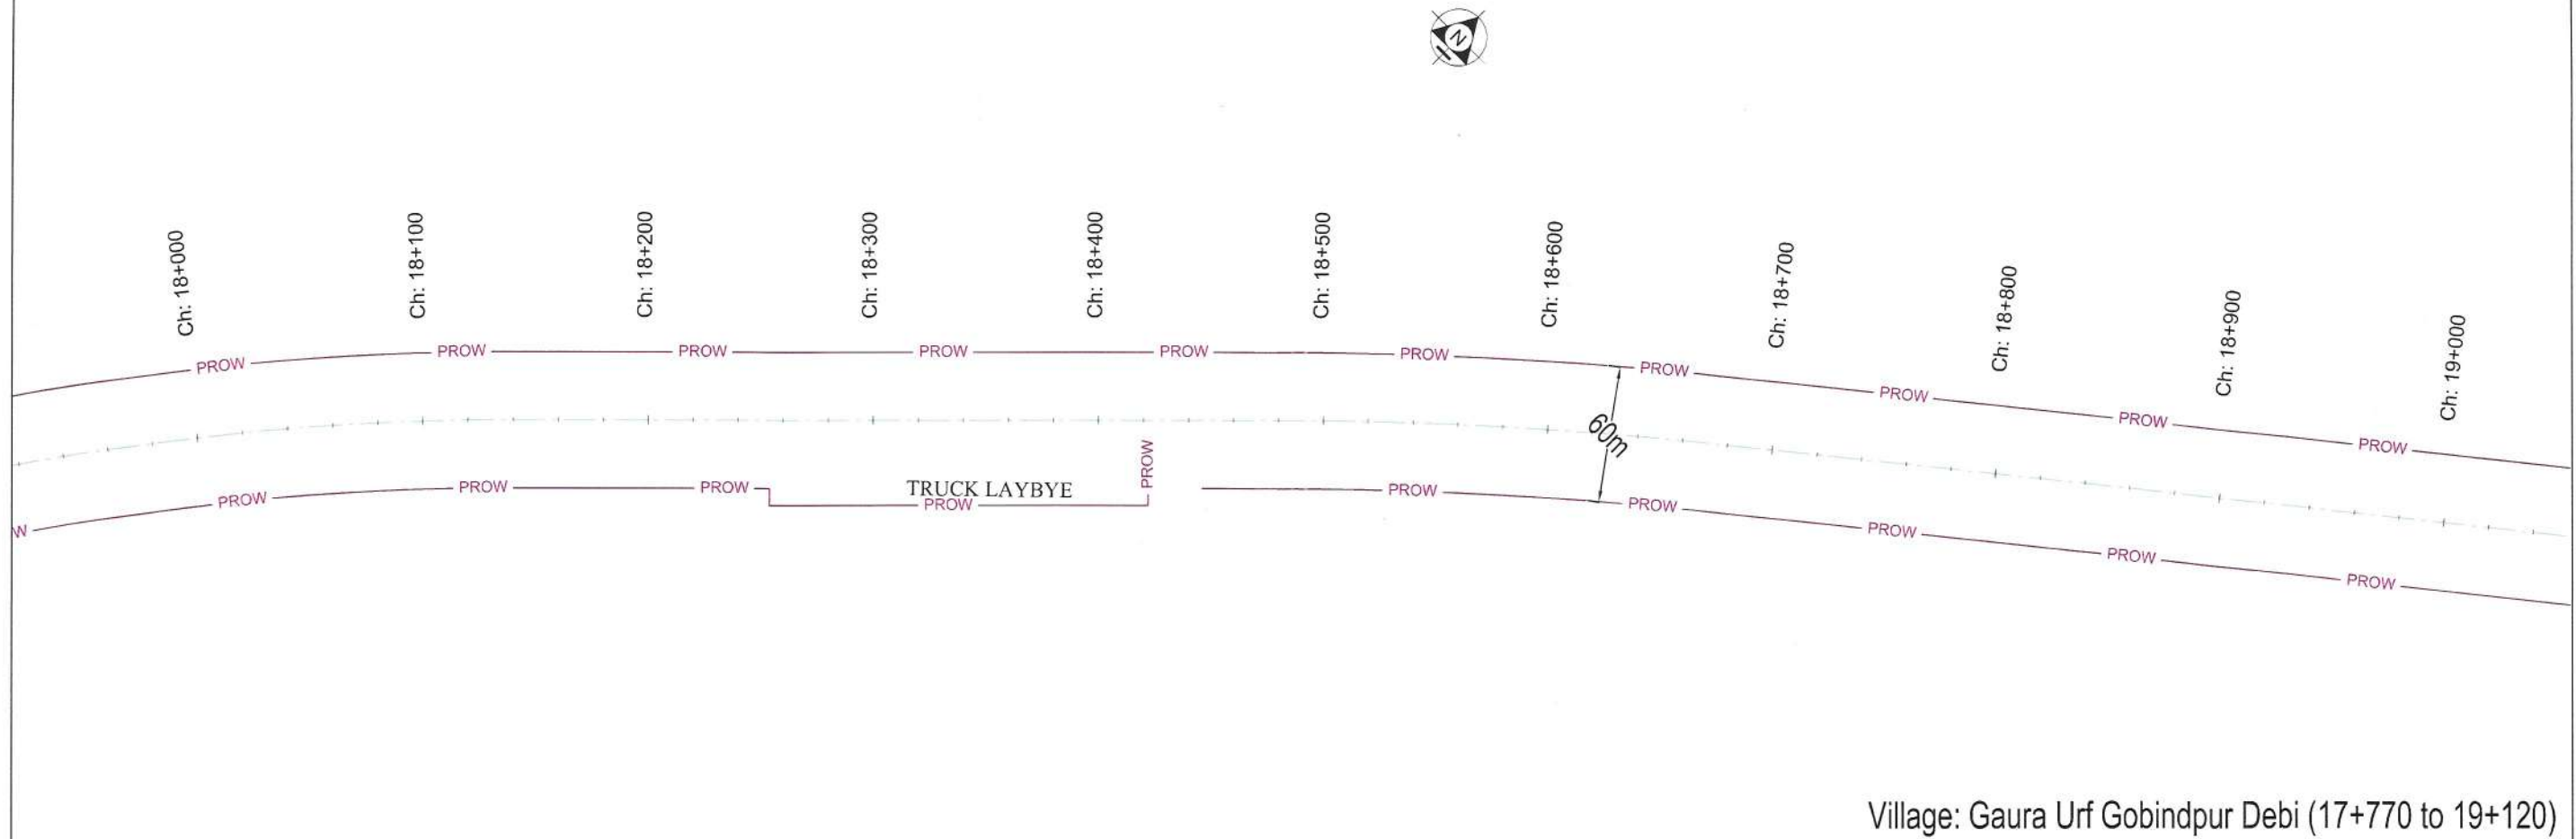


*Adhikari*  
**Manager Tech**  
 NHAI, PIU - Chhapra


|                                                                                       |   |   |                                                                                   |                                                                                    |                                                                              |
|---------------------------------------------------------------------------------------|---|---|-----------------------------------------------------------------------------------|------------------------------------------------------------------------------------|------------------------------------------------------------------------------|
| <b>LEGEND :</b><br>PROW<br>PROPOSED CENTER LINE<br>FOREST LAND PROPOSED FOR DIVERSION | <b>CONSULTANT:</b><br><br><b>S.A. Infrastructure Consultants Pvt. Ltd.</b><br>1101A, 11 Floor Tower A-II, Ansal Corporate Park,<br>Plot No. 7A/1, Sector 142, Noida-201301 (Uttar Pradesh)<br>Phone No.- 0120-6148000 Fax-0120-6148090<br>Email- info@sainfra.com | <b>CLIENT :</b><br><br><b>NATIONAL HIGHWAYS AUTHORITY OF INDIA</b><br>(Ministry of Road, Transport & Highways, Govt. of India)<br><b>PROJECT:</b> Construction of Four lane Inter corridor from Kalyanpur (Ch.Km-0+000) to Tal Dashraha (Ch.Km-47+500) Package-IV in the state of Bihar under Bharatmala Pariyojna (Lot-5, Pkg-7) - NH-119 D | <b>DRAWING TITLE :</b><br>DGPS MAP<br>(18+000 TO 20+000)KM<br>DISTRICT : VAISHALI | <b>DRAWING NO :</b> SAICPL/LOT-5/BIHAR/PKG-7/IR/DGPS<br><b>DATE :</b> APRIL - 2021 | <b>HORIZONTAL SCALE :</b> 1:2000<br><b>SHEET :</b> 10 OF 16<br>Paper Size A2 |
|---------------------------------------------------------------------------------------|---|---|-----------------------------------------------------------------------------------|------------------------------------------------------------------------------------|------------------------------------------------------------------------------|

← HAJIPUR

DARBHANGA →

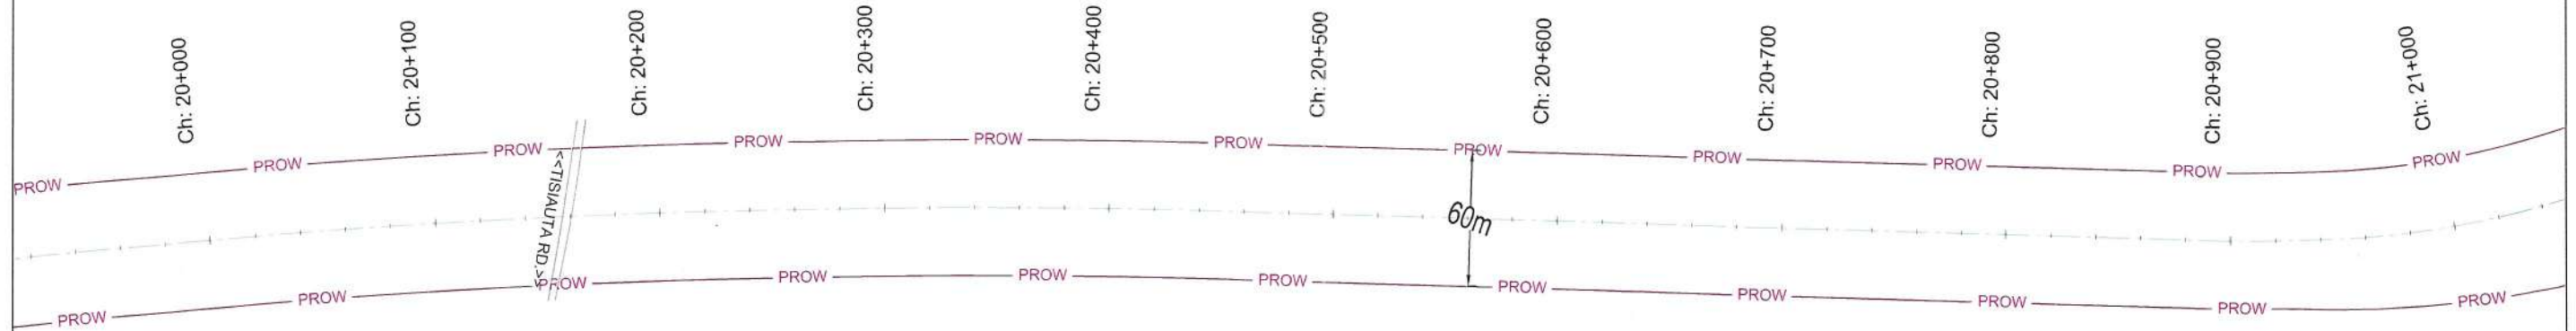

Village: Dubhaichi (19+120 to 21+710)  
Village: Nilorukanpur (20+260 to 21+100)

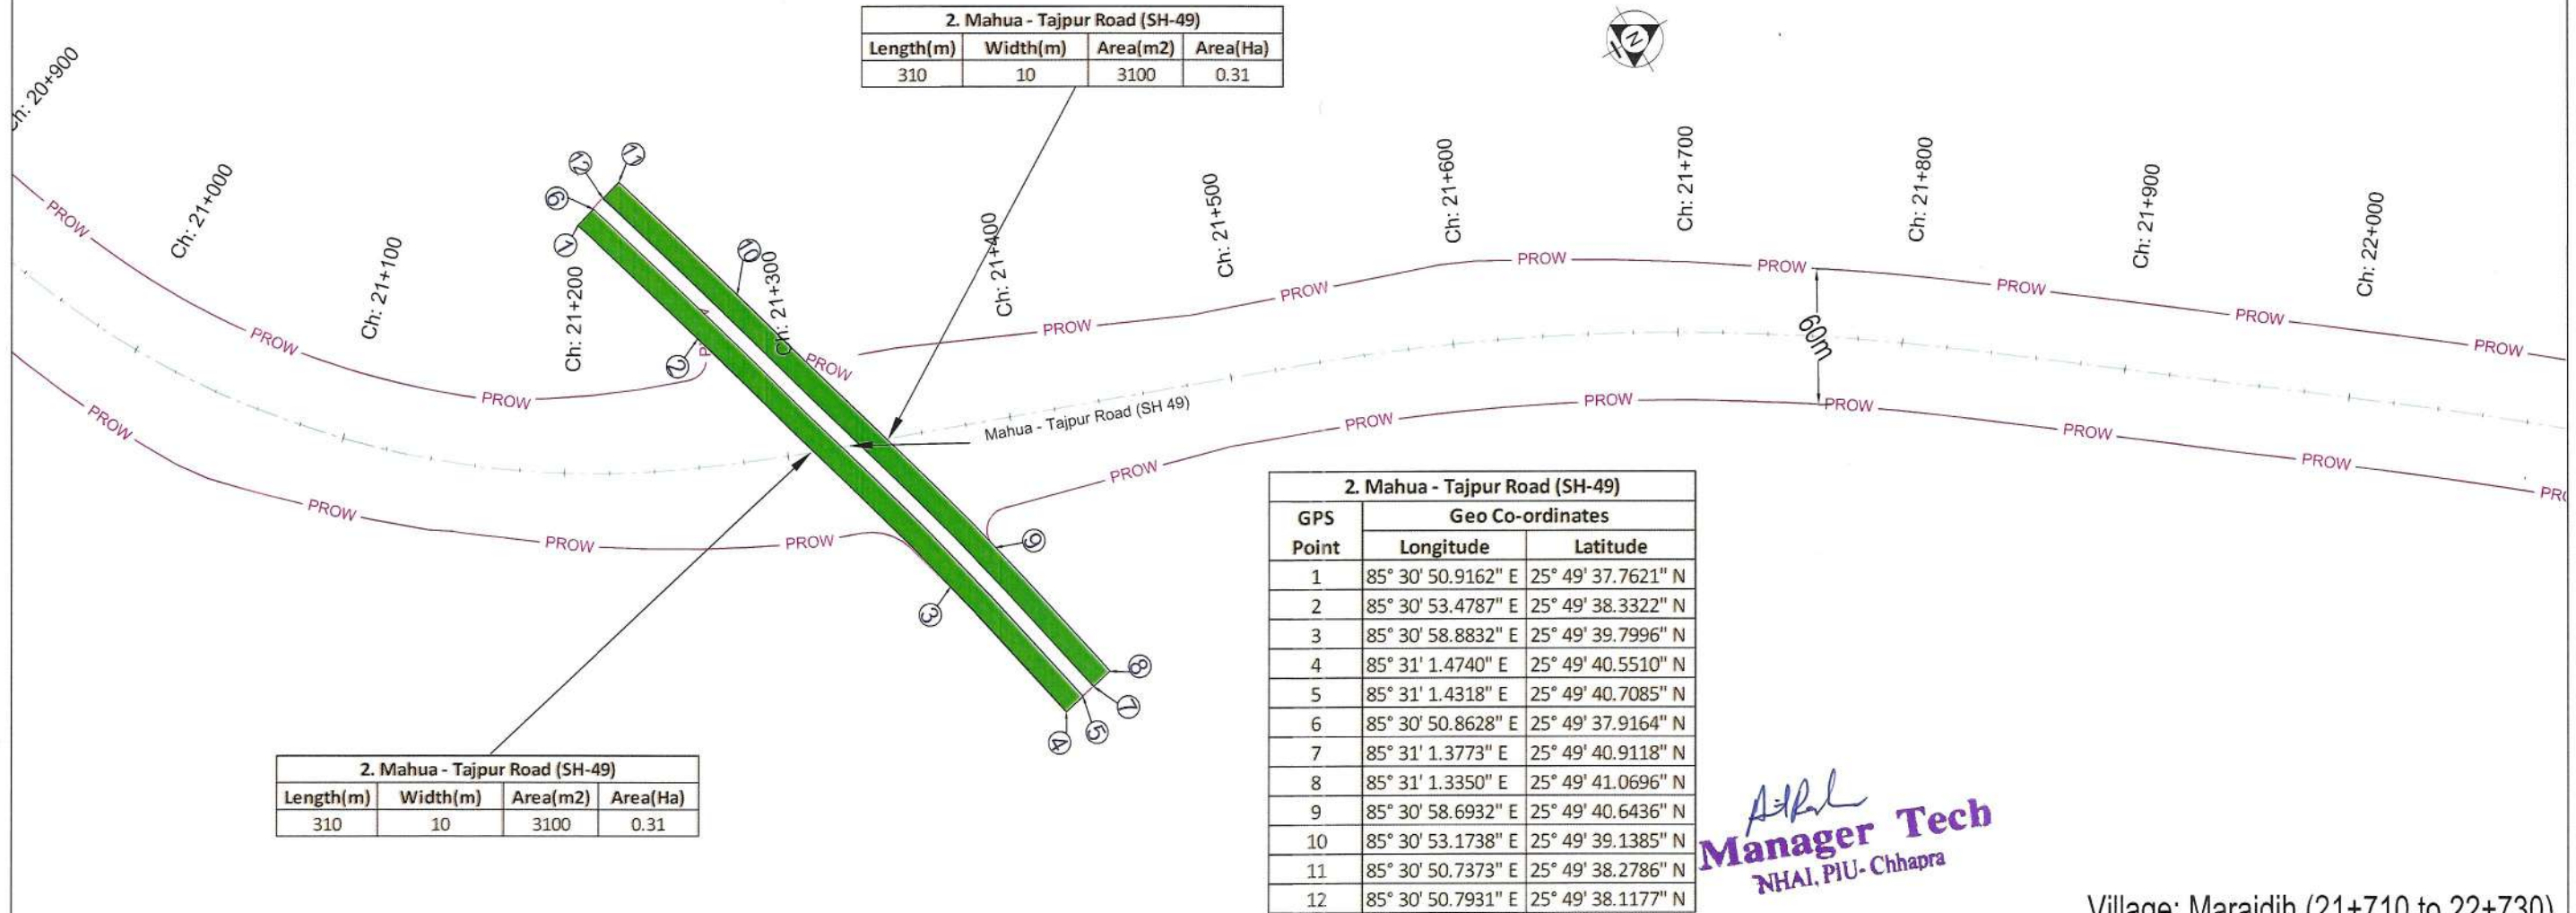


*Ashish*  
**Manager Tech**  
NHAI, PIU - Chhapra

Village: Maraidih (21+710 to 22+730)

← HAJIPUR


DARBHANGA →

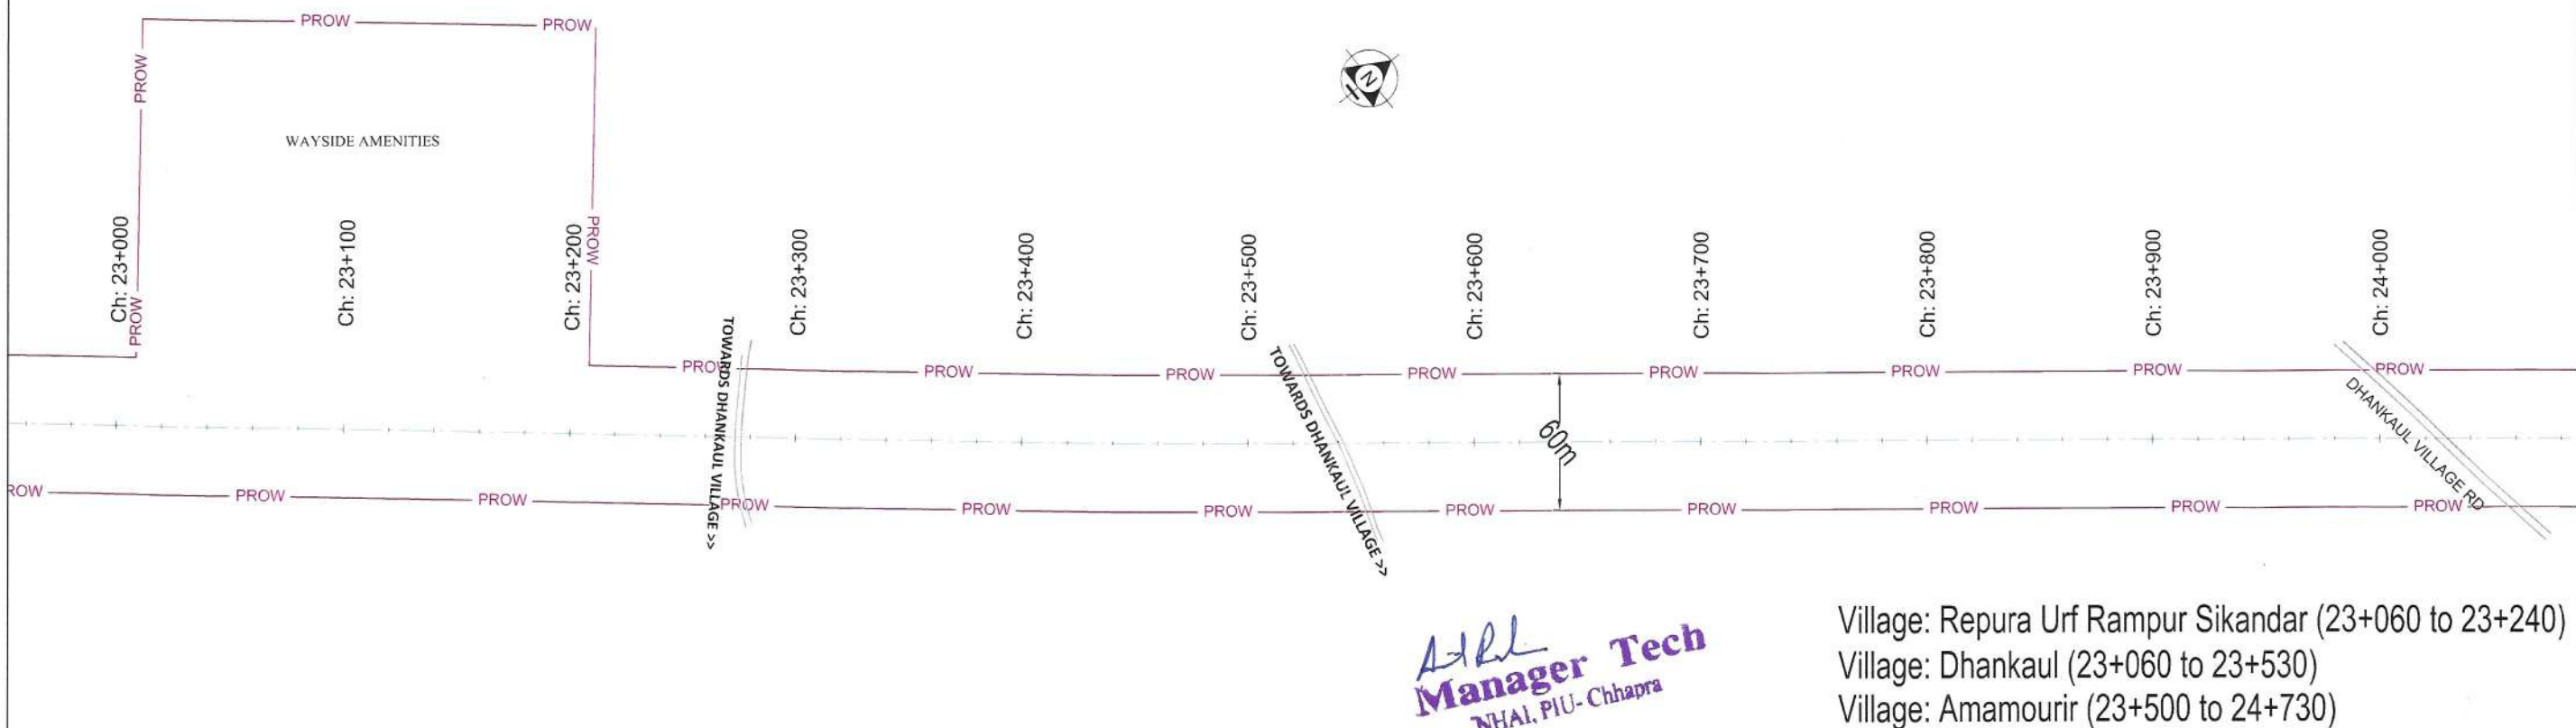


|                                                                                       |   |   |                                                                                   |                                                                                    |                                                                              |
|---------------------------------------------------------------------------------------|---|---|-----------------------------------------------------------------------------------|------------------------------------------------------------------------------------|------------------------------------------------------------------------------|
| <b>LEGEND :</b><br>PROW<br>PROPOSED CENTER LINE<br>FOREST LAND PROPOSED FOR DIVERSION | <b>CONSULTANT:</b><br><br><b>S.A. Infrastructure Consultants Pvt. Ltd.</b><br>1101A, 11 Floor Tower A-II, Ansal Corporate Park,<br>Plot No. 7A-II, Sector 142, Noida-201301 (Uttar Pradesh)<br>Phone No- 0120-6148000 Fax-0120-6148090<br>Email- info@sainfra.com | <b>CLIENT :</b><br><br><b>NATIONAL HIGHWAYS AUTHORITY OF INDIA</b><br>(Ministry of Road, Transport & Highways, Govt. of India)<br><b>PROJECT:</b> Construction of Four lane Inter corridor from Kalyanpur (Ch.Km-0+000) to Tal Dashraha (Ch.Km-47+500) Package-IV in the state of Bihar under Bharatmala Pariyojna (Lot-5, Pkg-7) - NH-119 D | <b>DRAWING TITLE :</b><br>DGPS MAP<br>(22+000 TO 24+000)KM<br>DISTRICT : VAISHALI | <b>DRAWING NO :</b> SAICPL/LOT-5/BIHAR/PKG-7/IR/DGPS<br><b>DATE :</b> APRIL - 2021 | <b>HORIZONTAL SCALE :</b> 1:2000<br><b>SHEET :</b> 12 OF 16<br>Paper Size A2 |
|---------------------------------------------------------------------------------------|---|---|-----------------------------------------------------------------------------------|------------------------------------------------------------------------------------|------------------------------------------------------------------------------|

← HAJIPUR

DARBHANGA →

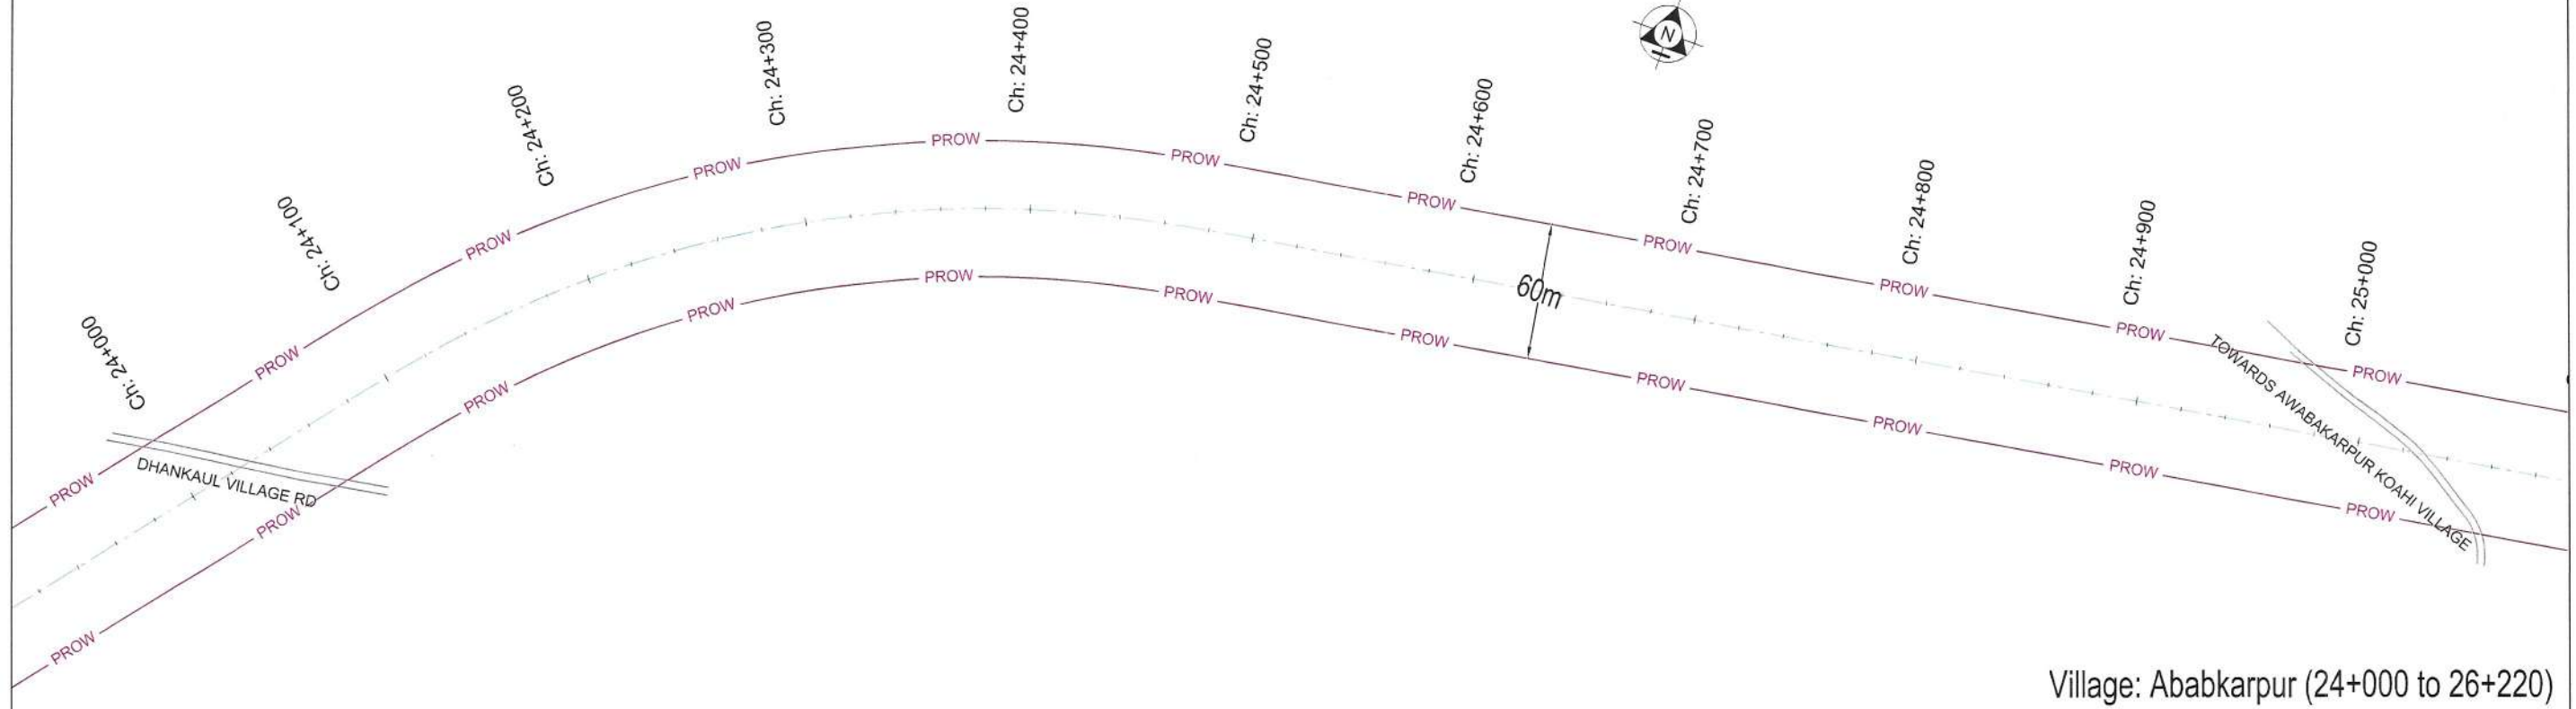

Village: Ababkarpur (24+000 to 26+220)

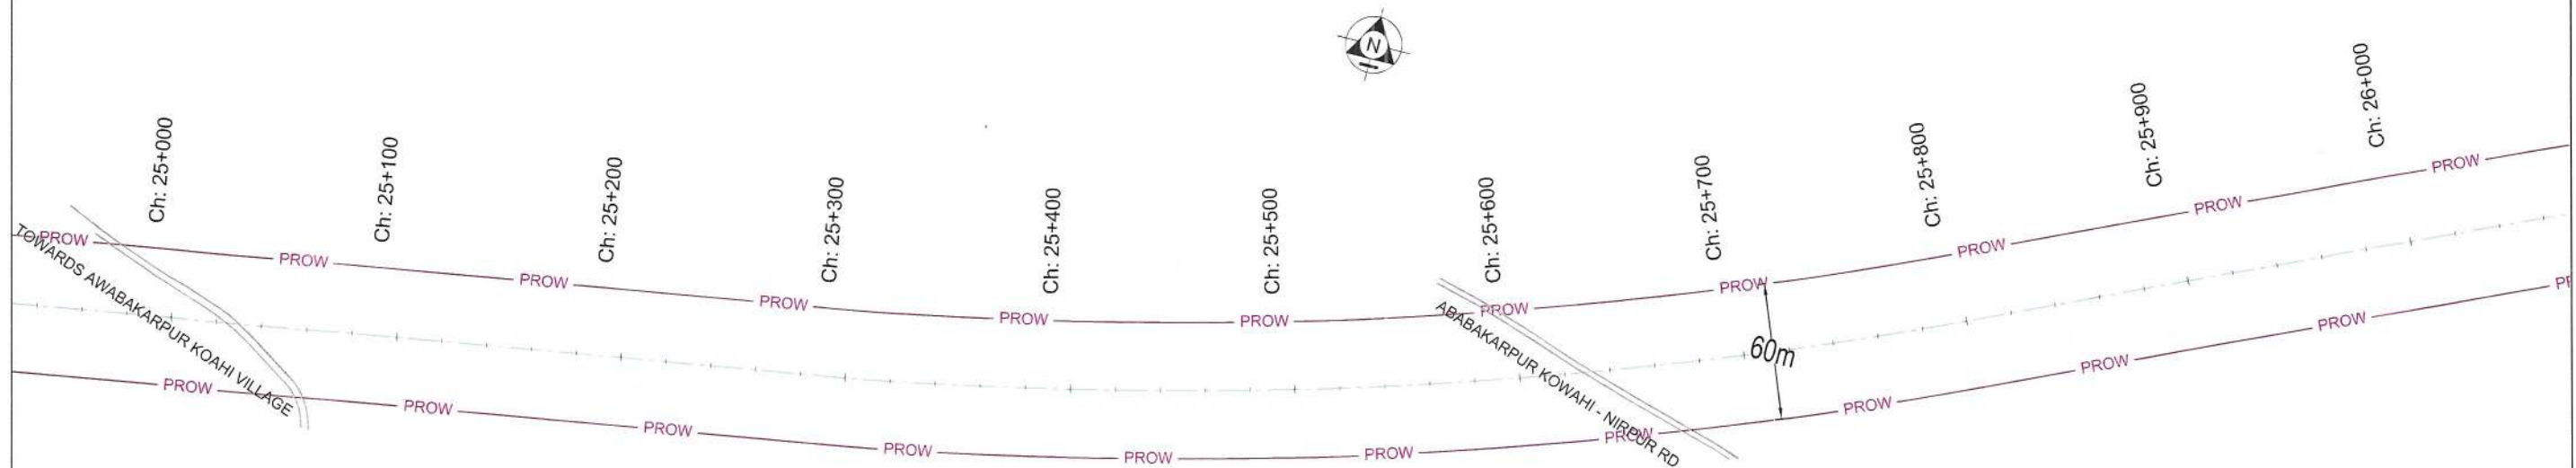


Village: Ababkarpur (24+000 to 26+220)

*A. K. S.*  
**Manager Tech**  
NHAI, PIU - Chhapra

|   |   |   |                                                                                   |                                                                                    |                                                                              |
|---|---|---|-----------------------------------------------------------------------------------|------------------------------------------------------------------------------------|------------------------------------------------------------------------------|
| <b>LEGEND :</b><br>PROW ——— PROW ———<br>PROPOSED CENTER LINE ———<br>FOREST LAND PROPOSED FOR DIVERSION | <b>CONSULTANT:</b><br><br><b>S.A. Infrastructure Consultants Pvt. Ltd.</b><br>1101A, 11 Floor Tower A-II, Ansal Corporate Park,<br>Plot No. 7A/1, Sector 142, Noida-201301 (Uttar Pradesh)<br>Phone No- 0120-6148060 Fax-0120-6148090<br>Email: info@sainfra.com | <b>CLIENT :</b><br><br><b>NATIONAL HIGHWAYS AUTHORITY OF INDIA</b><br>(Ministry of Road, Transport & Highways, Govt. of India)<br><b>PROJECT:</b><br>Construction of Four lane Inter corridor from Kalyanpur (Ch.Km-0+000) to Tal Dashraha (Ch.Km-47+500) Package-IV in the state of Bihar under Bharatmala Pariyojna (Lot-5, Pkg-7) - NH-119 D | <b>DRAWING TITLE :</b><br>DGPS MAP<br>(24+000 TO 26+000)KM<br>DISTRICT : VAISHALI | <b>DRAWING NO :</b> SAICPL/LOT-5/BIHAR/PKG-7/IR/DGPS<br><b>DATE :</b> APRIL - 2021 | <b>HORIZONTAL SCALE :</b> 1:2000<br><b>SHEET :</b> 13 OF 16<br>Paper Size A2 |
|---|---|---|-----------------------------------------------------------------------------------|------------------------------------------------------------------------------------|------------------------------------------------------------------------------|


← HAJIPUR

DARBHANGA →

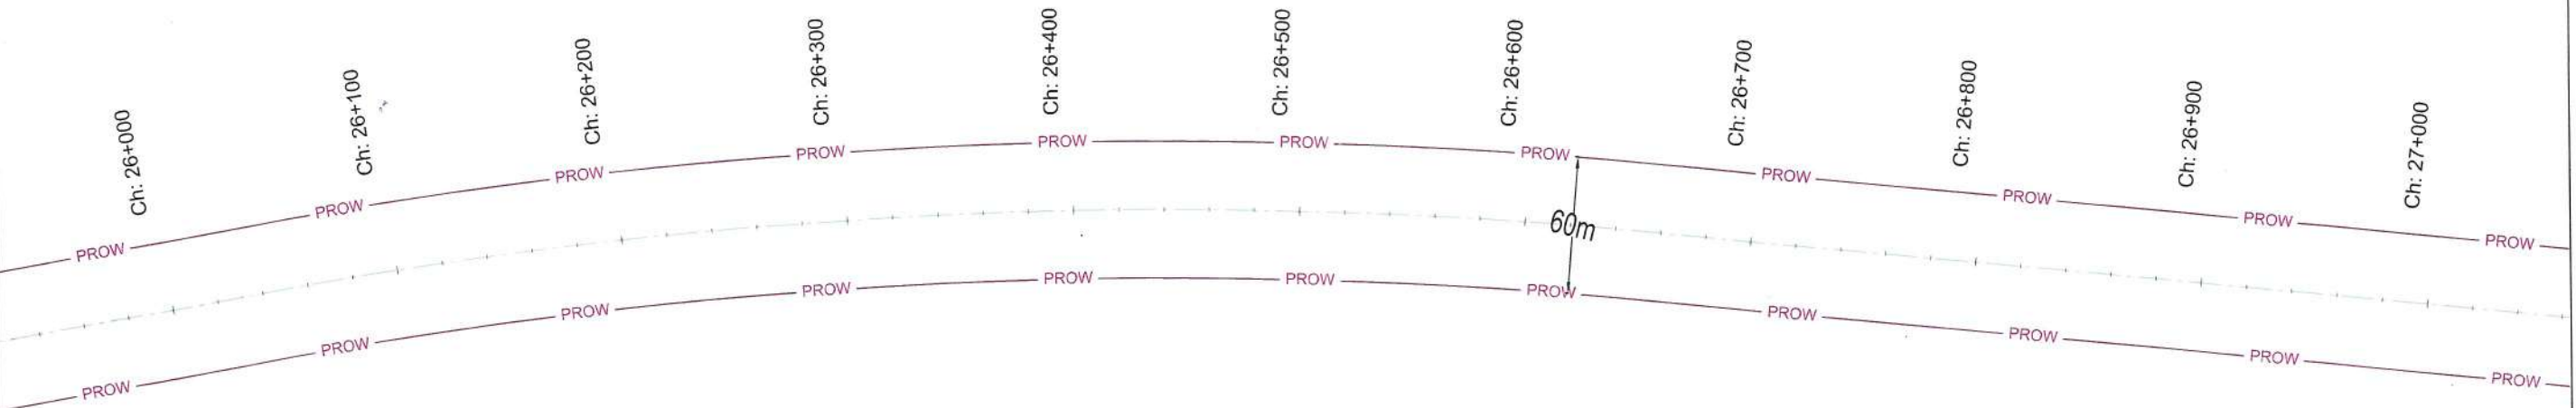

Village: Ababkarpur (24+000 to 26+220)

Village: Mirpur (26+210 to 27+300)

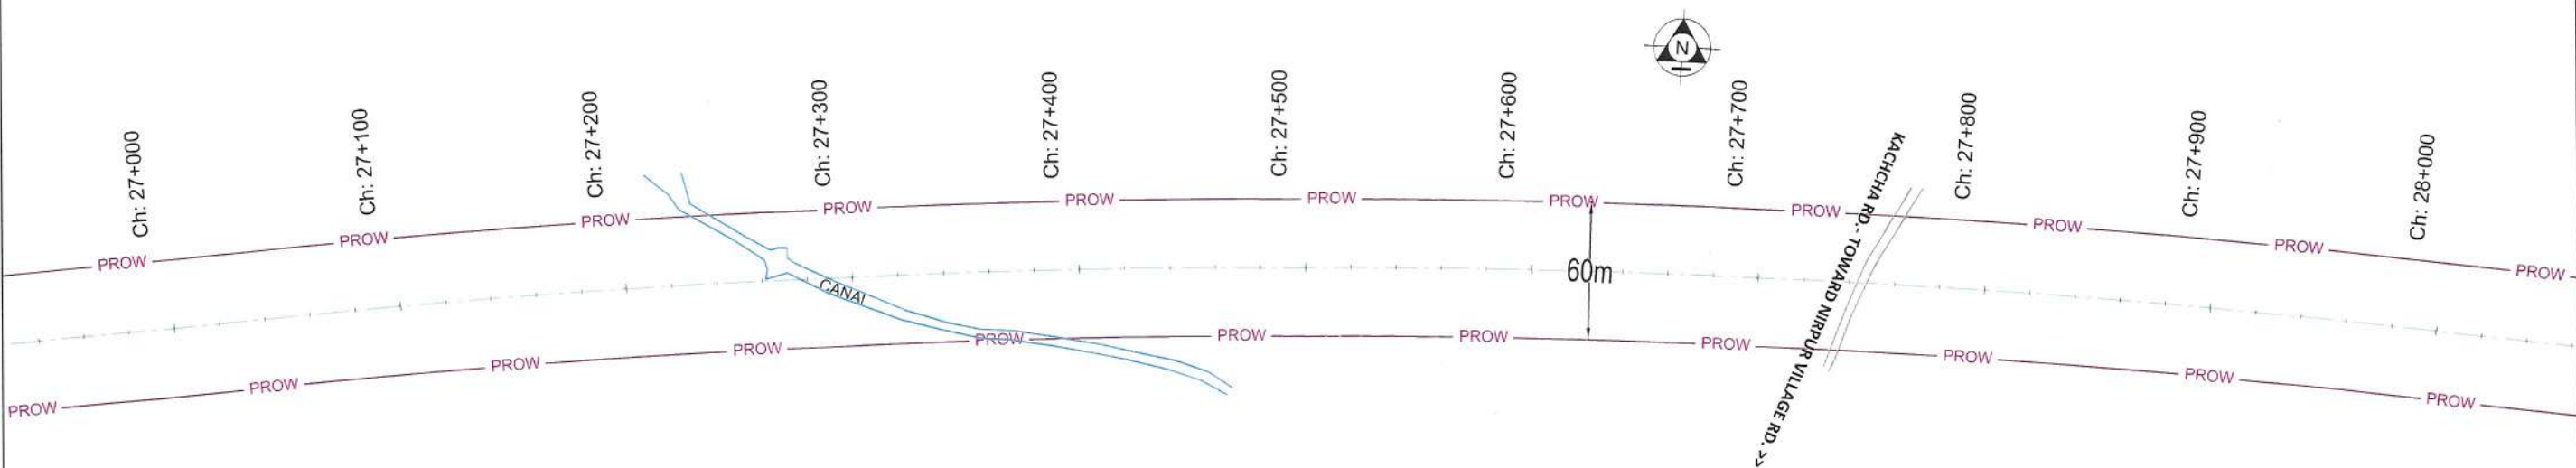

*Manager Tech*  
NHAI, PIU - Chhapra


Village: Rasulpur (27+260 to 27+530)

Village: Emadpur (27+530 to 28+170)


|   |   |   |                                                                                         |                                                                                 |                                                                               |
|---|---|---|-----------------------------------------------------------------------------------------|---------------------------------------------------------------------------------|-------------------------------------------------------------------------------|
| <p>LEGEND :</p> <p>PROW ——— PROW ——— PROW ———</p> <p>PROPOSED CENTER LINE ———</p> <p>FOREST LAND PROPOSED FOR DIVERSION</p> | <p>CONSULTANT:</p> <p><b>S.A. Infrastructure Consultants Pvt. Ltd.</b></p> <p>1101A, 11 Floor Tower A-II, Ansal Corporate Park,<br/>Plot No. 7A/1, Sector 142, Noida-201301 (Uttar Pradesh)<br/>Phone No: 0120-6148000 Fax: 0120-6148090<br/>Email : info@sainfra.com</p> | <p>CLIENT :</p> <p><b>NATIONAL HIGHWAYS AUTHORITY OF INDIA</b><br/>(Ministry of Road, Transport &amp; Highways, Govt. of India)</p> <p>PROJECT: Construction of Four lane Inter corridor from Kalyanpur (Ch.Km-0+000) to Tal Dashraha (Ch.Km-47+500) Package-IV in the state of Bihar under Bharatmala Pariyojna (Lot-5,Pkg-7) - NH-119 D</p> | <p>DRAWING TITLE :</p> <p>DGPS MAP<br/>(26+000 TO 28+000)KM<br/>DISTRICT : VAISHALI</p> | <p>DRAWING NO : SAICPL/LOT-5/BIHAR/PKG-7/IR/DGPS</p> <p>DATE : APRIL - 2021</p> | <p>HORIZONTAL SCALE : 1:2000</p> <p>SHEET : 14 OF 16</p> <p>Paper Size A2</p> |
|---|---|---|-----------------------------------------------------------------------------------------|---------------------------------------------------------------------------------|-------------------------------------------------------------------------------|

← HAJIPUR

DARBHANGA →

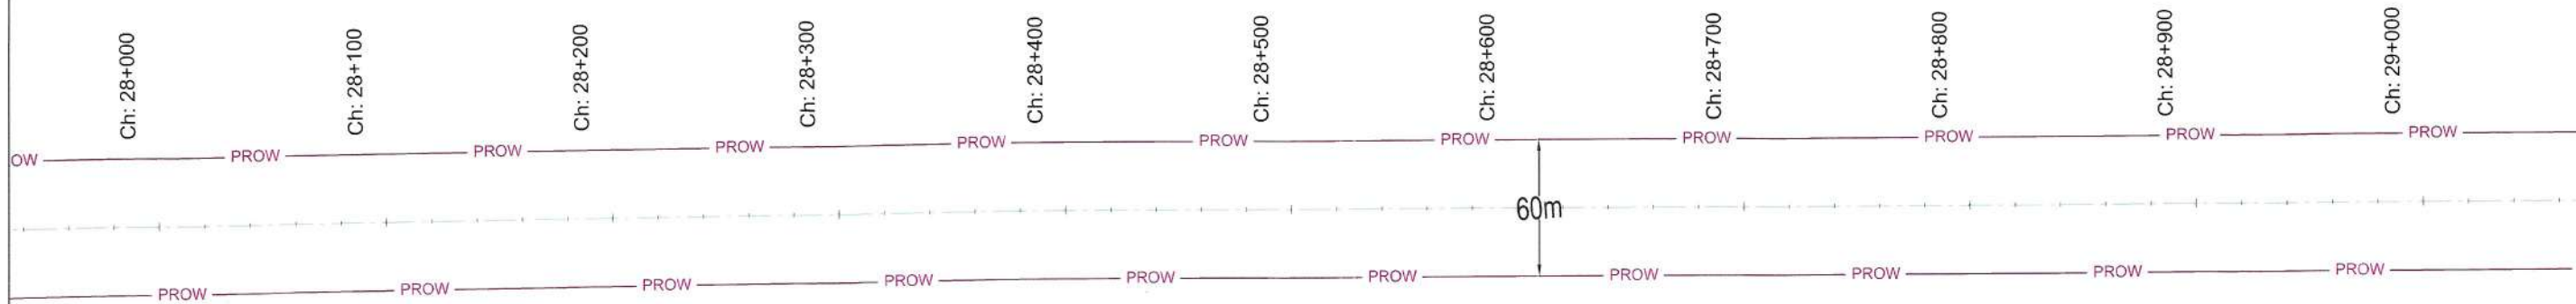

Village: Emadpur (27+530 to 28+170)  
 Village: Maipur Urf Dilwarpur (28+170 to 28+770)  
 Village: Khajepur Bastir (28+770 to 29+420)

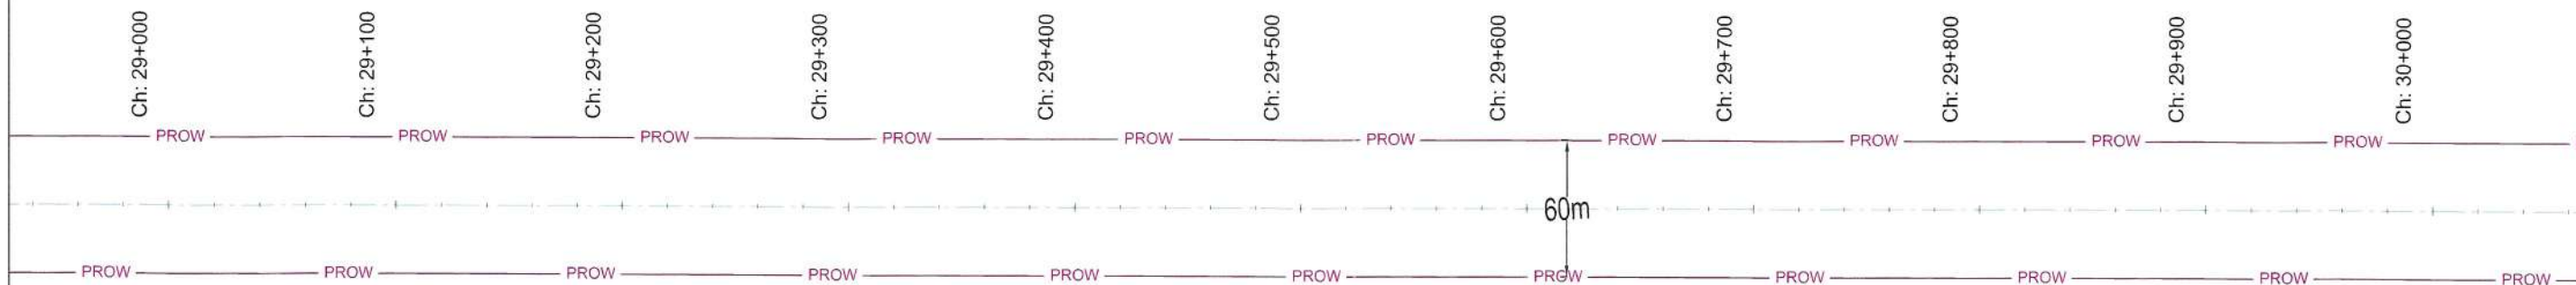


*A. R. K.*  
**Manager Tech**  
 NHAI, PIU- Chhapra

Village: Bahuaara (29+420 to 31+770)


|   |   |   |                                                                                   |                                                                                  |                                                                              |
|---|---|---|-----------------------------------------------------------------------------------|----------------------------------------------------------------------------------|------------------------------------------------------------------------------|
| <b>LEGEND :</b><br>PROW — PROW — PROW —<br>PROPOSED CENTER LINE — — — — —<br>FOREST LAND PROPOSED FOR DIVERSION | <b>CONSULTANT:</b><br><br><b>S.A. Infrastructure Consultants Pvt. Ltd.</b><br>1101A, 11 Floor Tower A-II, Ansal Corporate Park,<br>Plot No. 7A-I, Sector 142, Noida-201301 (Uttar Pradesh)<br>Phone No- 0120-6148000 Fax-0120-6148090<br>Email - info@sainfra.com | <b>CLIENT :</b>  <b>NATIONAL HIGHWAYS AUTHORITY OF INDIA</b><br>(Ministry of Road, Transport & Highways, Govt. of India)<br><b>PROJECT:</b> Construction of Four lane Inter corridor from Kalyanpur (Ch.Km-0+000) to Tal Dashraha (Ch.Km-47+500) Package-IV in the state of Bihar under Bharatmala Pariyojna (Lot-5,Pkg-7) - NH-119 D | <b>DRAWING TITLE :</b><br>DGPS MAP<br>(28+000 TO 30+000)KM<br>DISTRICT : VAISHALI | <b>DRAWING NO :</b> SAICP/L0T-5/BIHAR/PKG-7/R/DGPS<br><b>DATE :</b> APRIL - 2021 | <b>HORIZONTAL SCALE :</b> 1:2000<br><b>SHEET :</b> 15 OF 16<br>Paper Size A2 |
|---|---|---|-----------------------------------------------------------------------------------|----------------------------------------------------------------------------------|------------------------------------------------------------------------------|

← HAJIPUR

DARBHANGA →

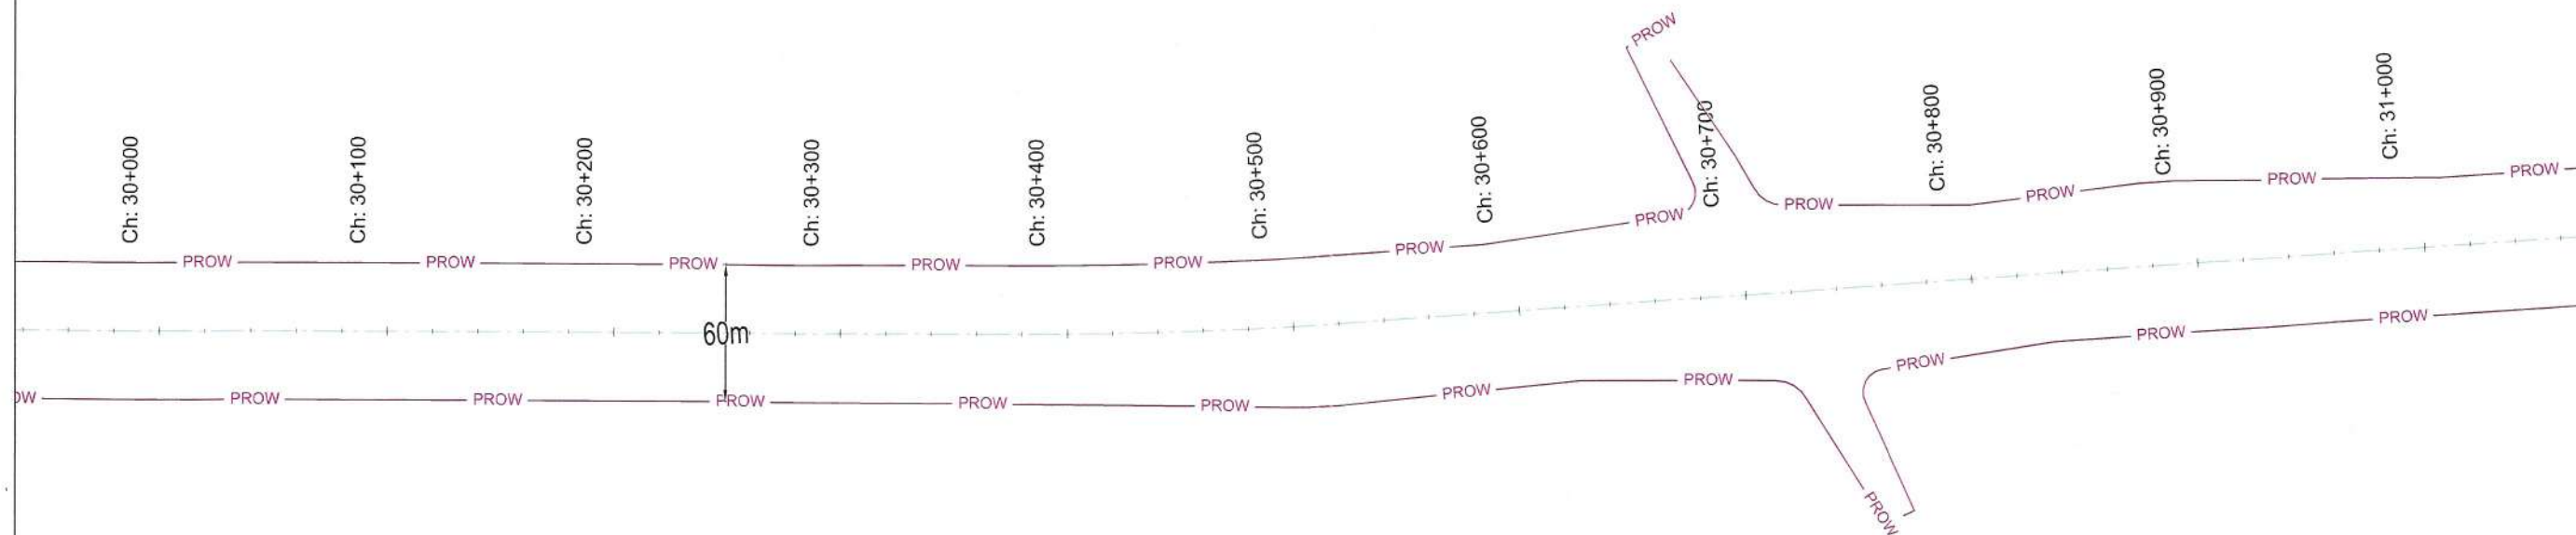

Village: Bahuaara (29+420 to 31+770)

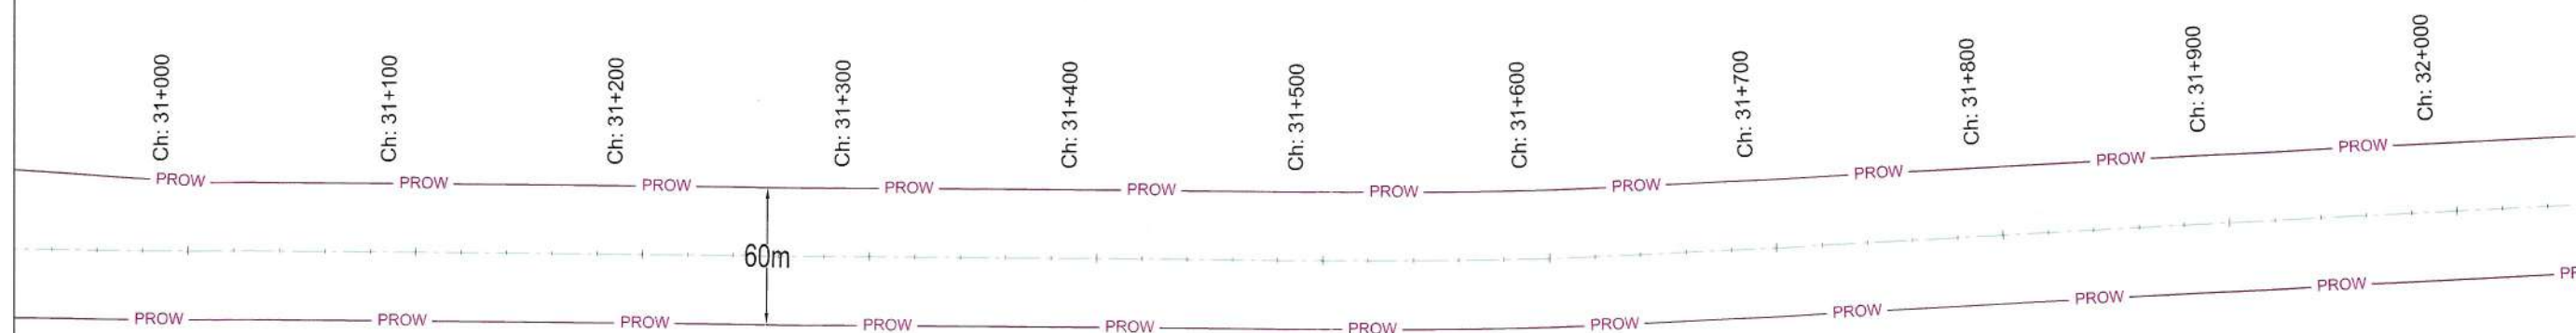

Village: Kishunwara (31+770 to 32+230)

*A. K. S.*  
**Manager Tech**  
NHAI, PIU- Chhapra

**LEGEND :**

PROW ——— PROW ——— PROW

PROPOSED CENTER LINE ———

FOREST LAND PROPOSED FOR DIVERSION

**CONSULTANT:**



**S.A. Infrastructure Consultants Pvt. Ltd.**

1101A, 11 Floor Tower A-II, Ansal Corporate Park,  
Plot No. 7A/1, Sector 142, Noida-201301 (Uttar Pradesh)  
Phone No- 0120-6148000 Fax-0120-6148090  
Email - info@sainfra.com

**CLIENT :**



**NATIONAL HIGHWAYS AUTHORITY OF INDIA**

(Ministry of Road, Transport & Highways, Govt. of India)

**PROJECT:**

Construction of Four lane Inter corridor from Kalyanpur (Ch.Km-0+000) to Tal Dashraha (Ch.Km-47+500) Package-IV in the state of Bihar under Bharatmala Pariyojna (Loi-5,Pkg-7) - NH-119 D

**DRAWING TITLE :**

DGPS MAP  
(30+000 TO 32+000)KM  
DISTRICT : VAISHALI

DRAWING NO : SAIC/PIU-DT-5/BIHAR/PIU-DGPS

DATE : APRIL - 2021

HORIZONTAL SCALE : 1:2000

SHEET : 16 OF 16

Paper Size A2