

DGPS MAP

Construction of Four lane Inter corridor from Kalyanpur (Ch.Km-0+000) to Tal Dashraha (Ch.Km-47+500) Package-IV in the state of Bihar under Bharatmala Pariyojna (Lot-5,Pkg-7) - NH-119 D

District : Samastipur (Ch.32+230 to 47+500)



APRIL - 2021

CLIENT :



National Highways Authority Of India
(Ministry of Road, Transport & Highways, Govt. of India)


CONSULTANT:




S.A. Infrastructure Consultants Pvt. Ltd.
1101A, 11 Floor Tower A-II, Ansal Corporate Park,
Plot No. 7A/1, Sector 142, Noida-201301 (Uttar Pradesh)
Phone No- 0120-6148000 Fax-0120-6148090
Email: info@sainfra.com

← HAJIPUR

DARBHANGA →

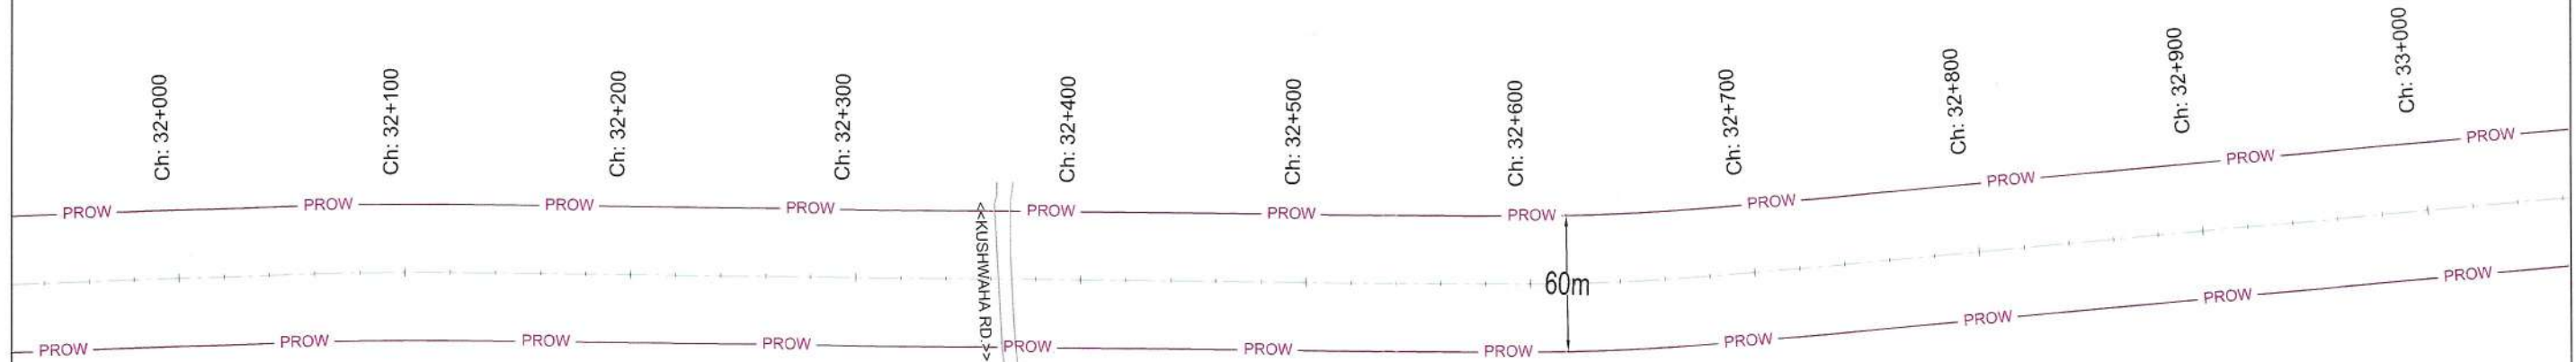

Village: Kothia (32+230 to 34+040)

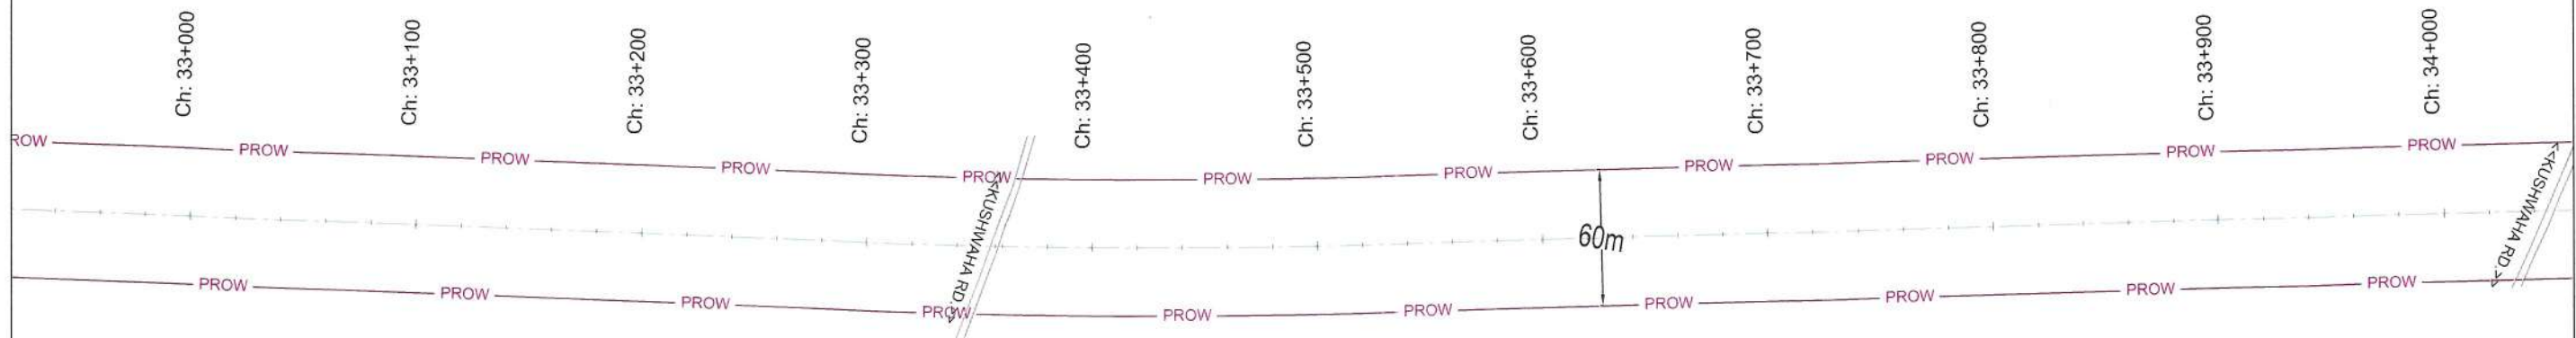



A.R.L.
Manager Tech
NHAI, PIU - Chhapra

Village: Kothia (32+230 to 34+040)

LEGEND : PROW ——— PROW ——— PROPOSED CENTER LINE ——— FOREST LAND PROPOSED FOR DIVERSION []	CONSULTANT:  S.A. Infrastructure Consultants Pvt. Ltd. 1101A, 11 Floor Tower A-II, Ansal Corporate Park, Plot No. 7A/1, Sector 142, Noida-201301 (Uttar Pradesh) Phone No-0120-6148000 Fax-0120-6148090 Email - info@sainfra.com	CLIENT :  NATIONAL HIGHWAYS AUTHORITY OF INDIA (Ministry of Road, Transport & Highways, Govt. of India) PROJECT: Construction of Four lane Inter corridor from Kalyanpur (Ch.Km-0+000) to Tal Dashraha (Ch.Km-47+500) Package-IV in the state of Bihar under Bharatmala Pariyojna (Lot-5, Pkg-7) - NH-119 D	DRAWING TITLE : DGPS MAP (32+000 TO 34+000)KM DISTRICT : SAMASTIPUR	DRAWING NO : SAICP/LOT-5/BIHAR/PKG-7/IR/DGPS DATE : APRIL - 2021	HORIZONTAL SCALE : 1:2000 SHEET : 1 OF 10 Paper Size A2
--	---	--	---	---	---

← HAJIPUR

DARBHANGA →

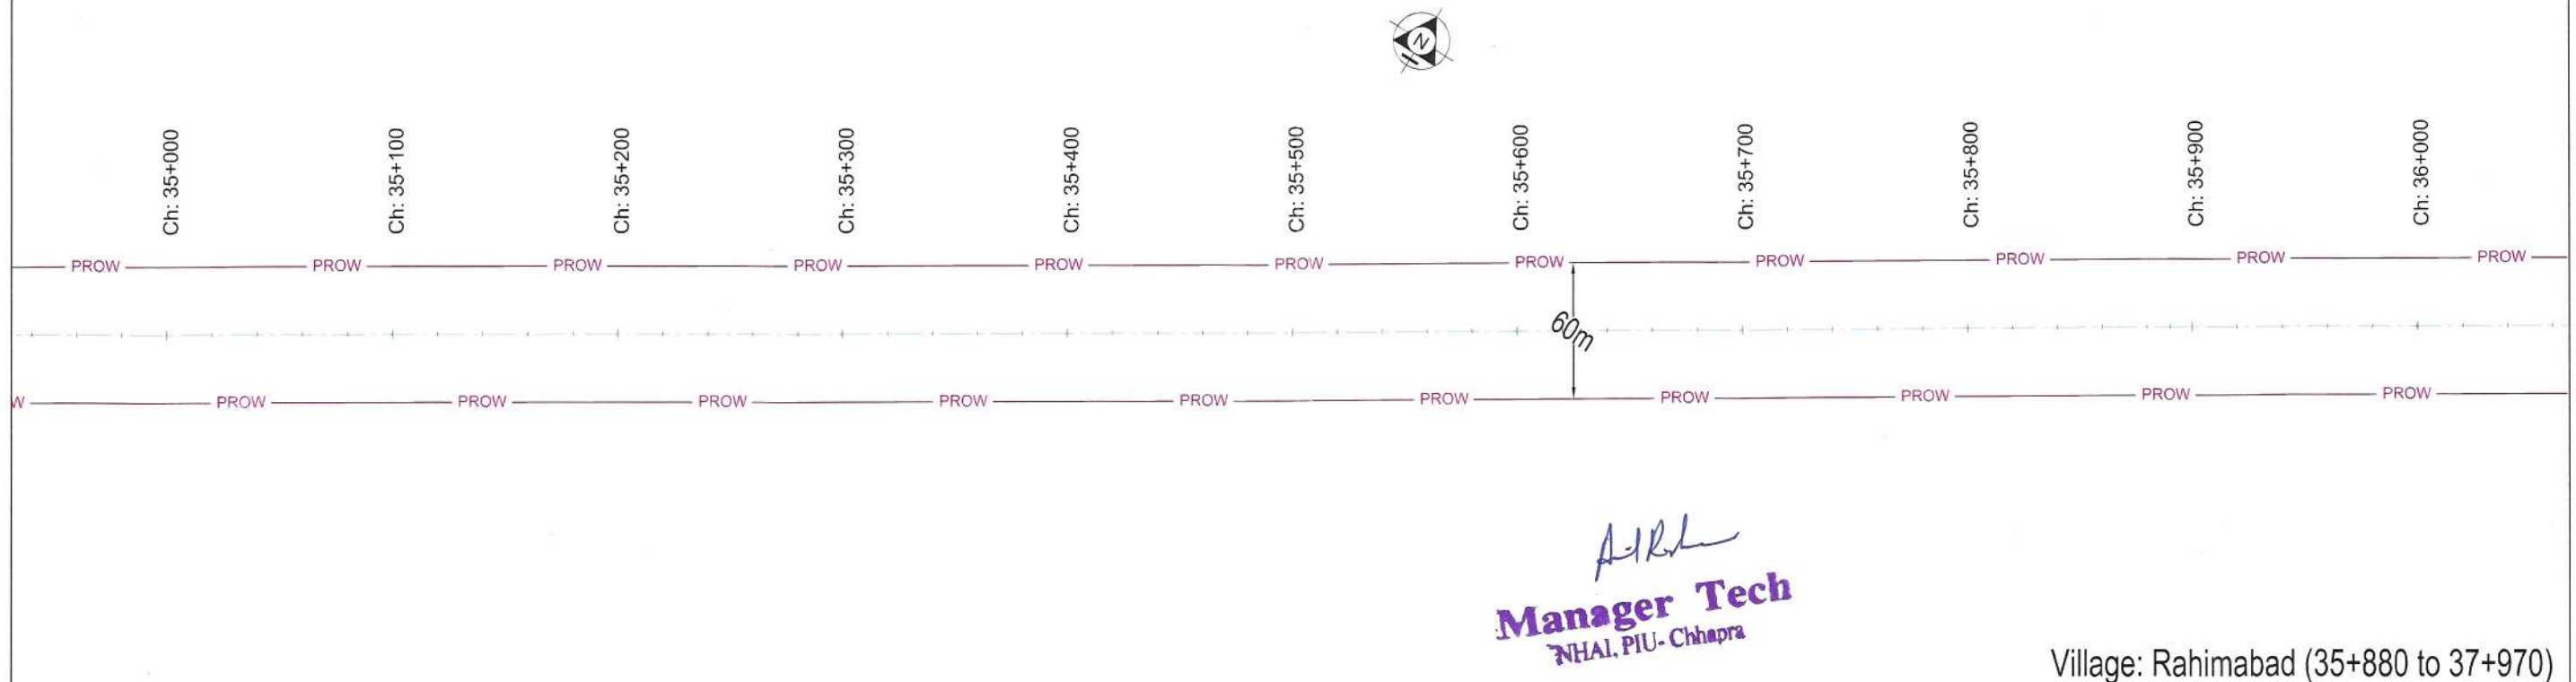
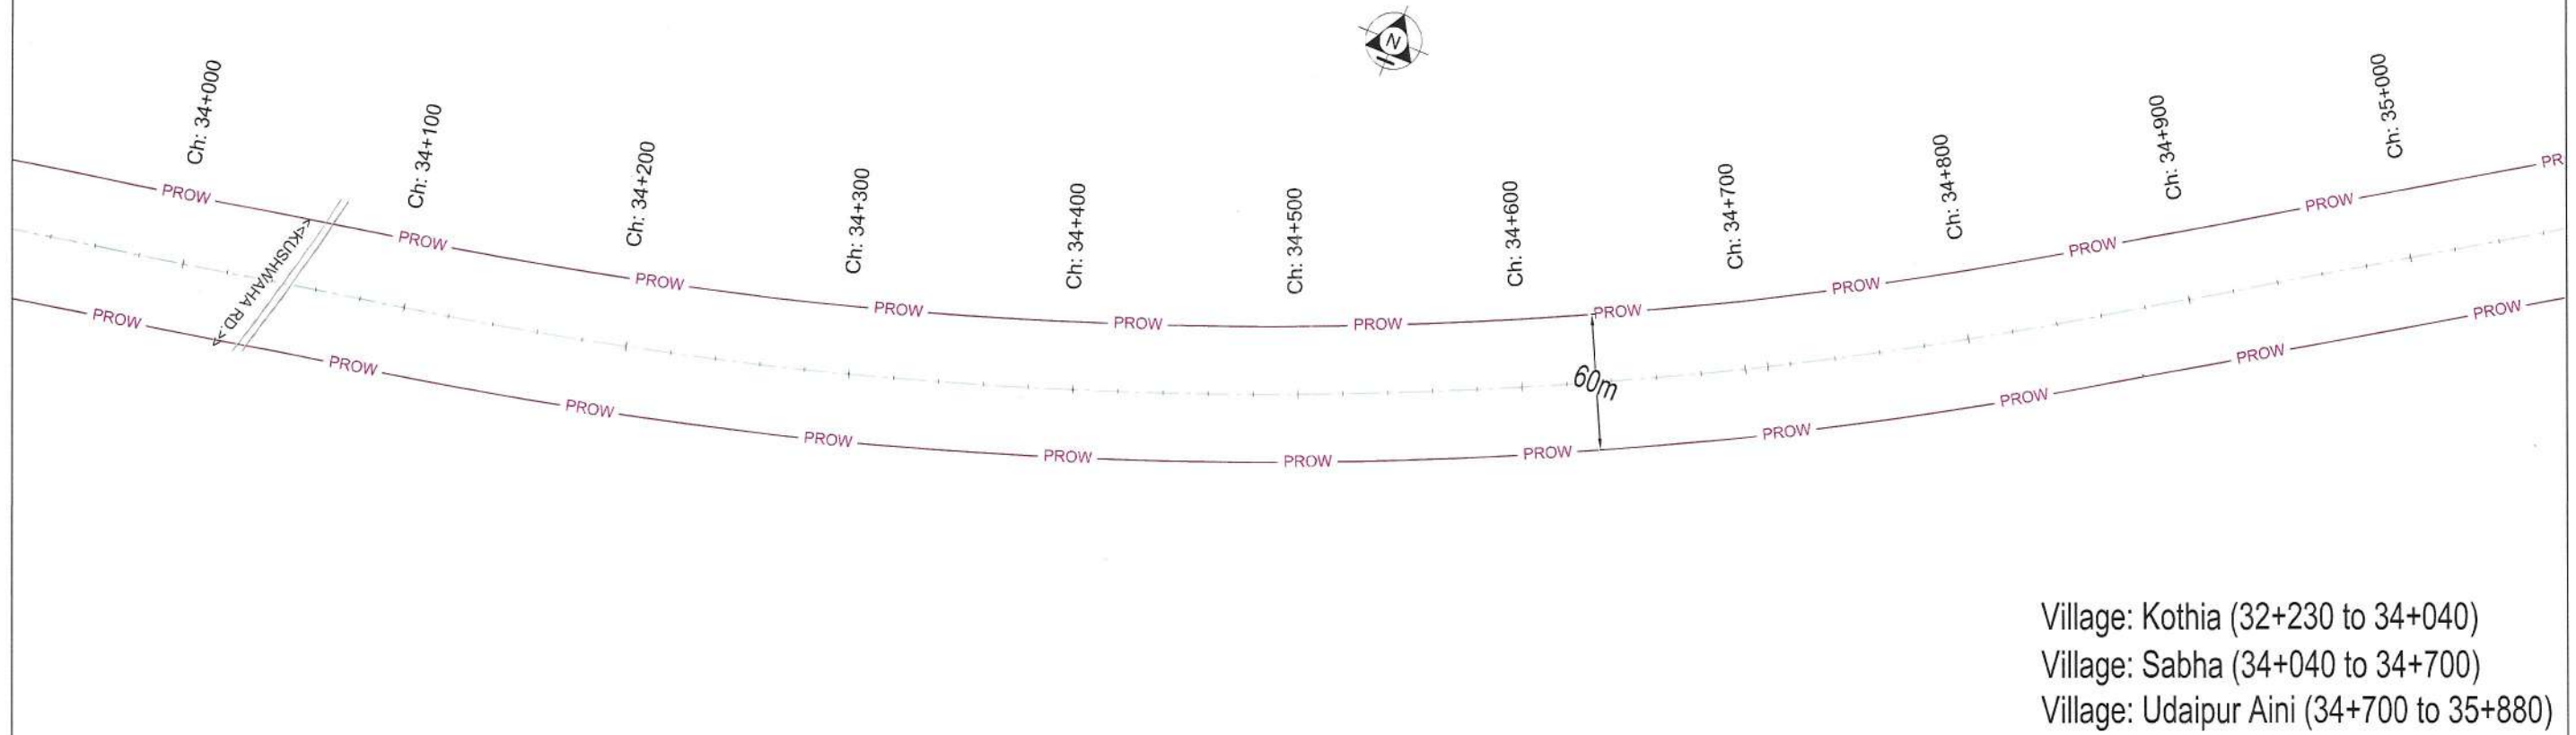


A. K. Sharma
Manager Tech
NHAI, PIU - Chhapra

LEGEND : PROW PROPOSED CENTER LINE FOREST LAND PROPOSED FOR DIVERSION	CONSULTANT:  S.A. Infrastructure Consultants Pvt. Ltd. 1101A, 11 Floor Tower A-II, Ansal Corporate Park, Plot No. 7A/1, Sector 142, Noida-201301 (Uttar Pradesh) Phone No- 0120-6148000 Fax-0120-6148090 Email: info@saiinfra.com	CLIENT :  NATIONAL HIGHWAYS AUTHORITY OF INDIA (Ministry of Road, Transport & Highways, Govt. of India) PROJECT: Construction of Four lane Inter corridor from Kalyanpur (Ch.Km-0+000) to Tal Dashraha (Ch.Km-47+500) Package-IV in the state of Bihar under Bharatmala Pariyojna (Lot-5, Pkg-7) - NH-119 D	DRAWING TITLE : DGPS MAP (34+000 TO 36+000)KM DISTRICT : SAMASTIPUR	DRAWING NO : SAICPULOT-5/BIHAR/PKG-7/IR/DGPS DATE : APRIL - 2021	HORIZONTAL SCALE : 1:2000 SHEET : 2 OF 10 Paper Size A2
---	--	--	---	---	---

← HAJIPUR

DARBHANGA →

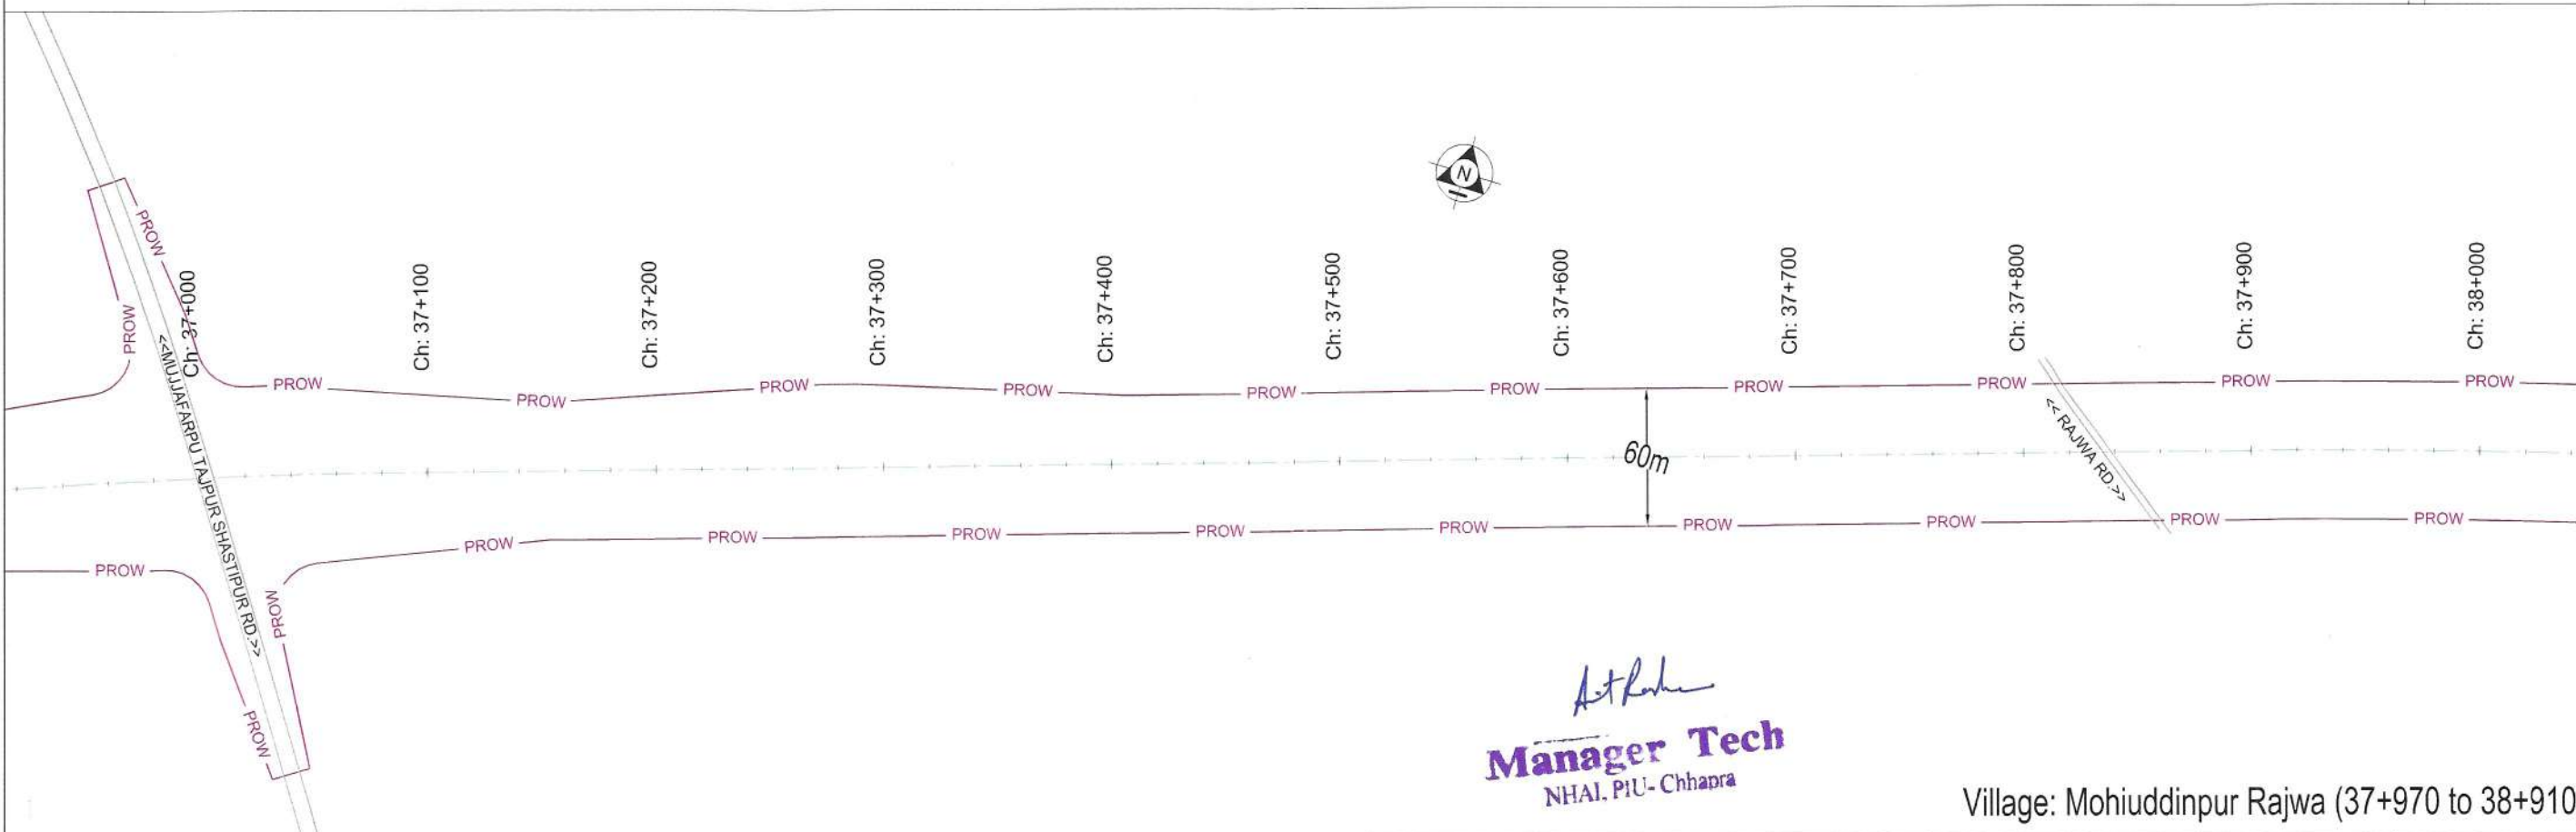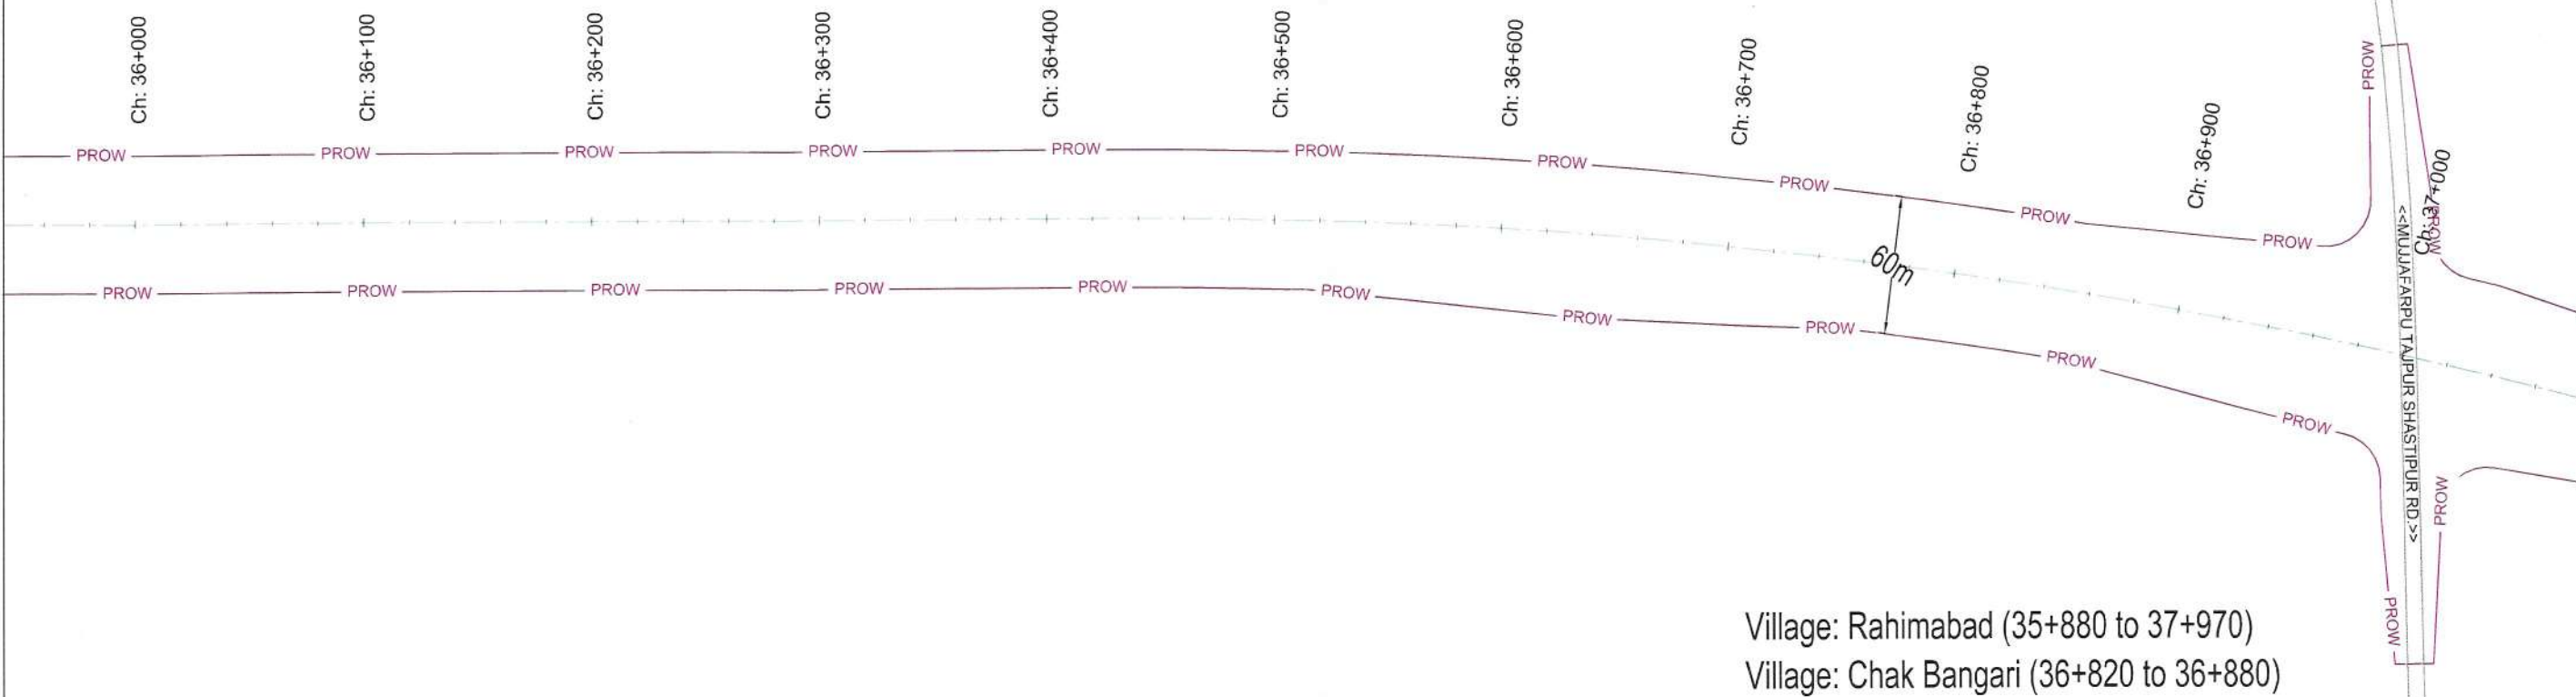


Art Raha
Manager Tech
NHAI, PIU- Chhapra


LEGEND : PROW — PROW — PROW — PROPOSED CENTER LINE — — — — — FOREST LAND PROPOSED FOR DIVERSION	CONSULTANT:  S.A. Infrastructure Consultants Pvt. Ltd. 1101A, 11 Floor Tower A-II, Ansal Corporate Park, Plot No. 7A/1, Sector 142, Noida-201301 (Uttar Pradesh) Phone No- 9120-6148009 Fax-9120-6148090 Email - info@sainfra.com	CLIENT :  NATIONAL HIGHWAYS AUTHORITY OF INDIA (Ministry of Road, Transport & Highways, Govt. of India) PROJECT: Construction of Four lane Inter corridor from Kalyanpur (Ch.Km-0+000) to Tal Dashraha (Ch.Km-47+500) Package-IV in the state of Bihar under Bharatmala Pariyojna (Lot-5,Pkg-7) - NH-119 D	DRAWING TITLE : DGPS MAP (36+000 TO 38+000)KM DISTRICT : SAMASTIPUR	DRAWING NO : SAICPL/LOT-5/BIHAR/PKG-7/IR/DGPS DATE : APRIL - 2021	HORIZONTAL SCALE : 1:2000 SHEET : 3 OF 10 Paper Size A2
---	--	---	---	--	---

← HAJIPUR

DARBHANGA →

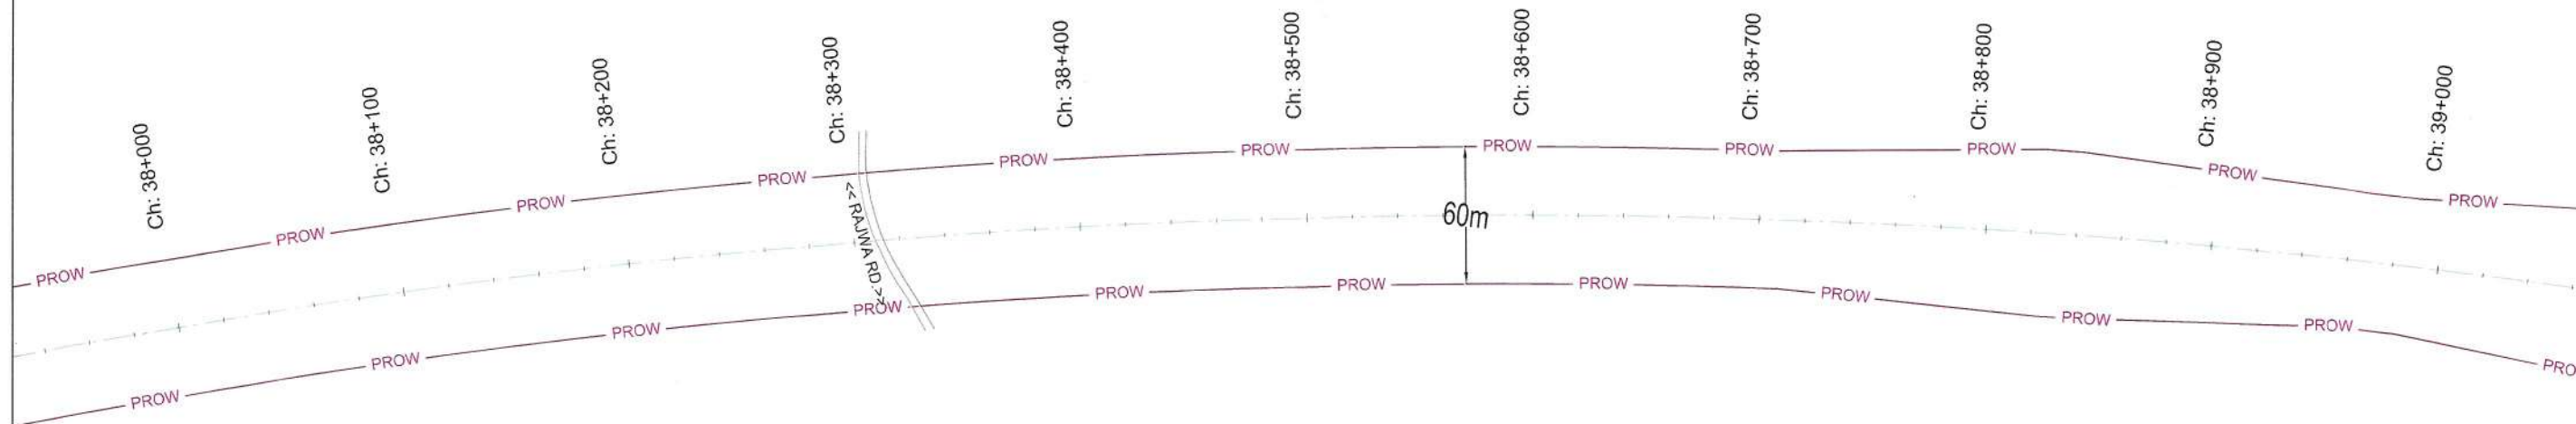

Village: Mohiuddinpur Rajwa (37+970 to 38+910)

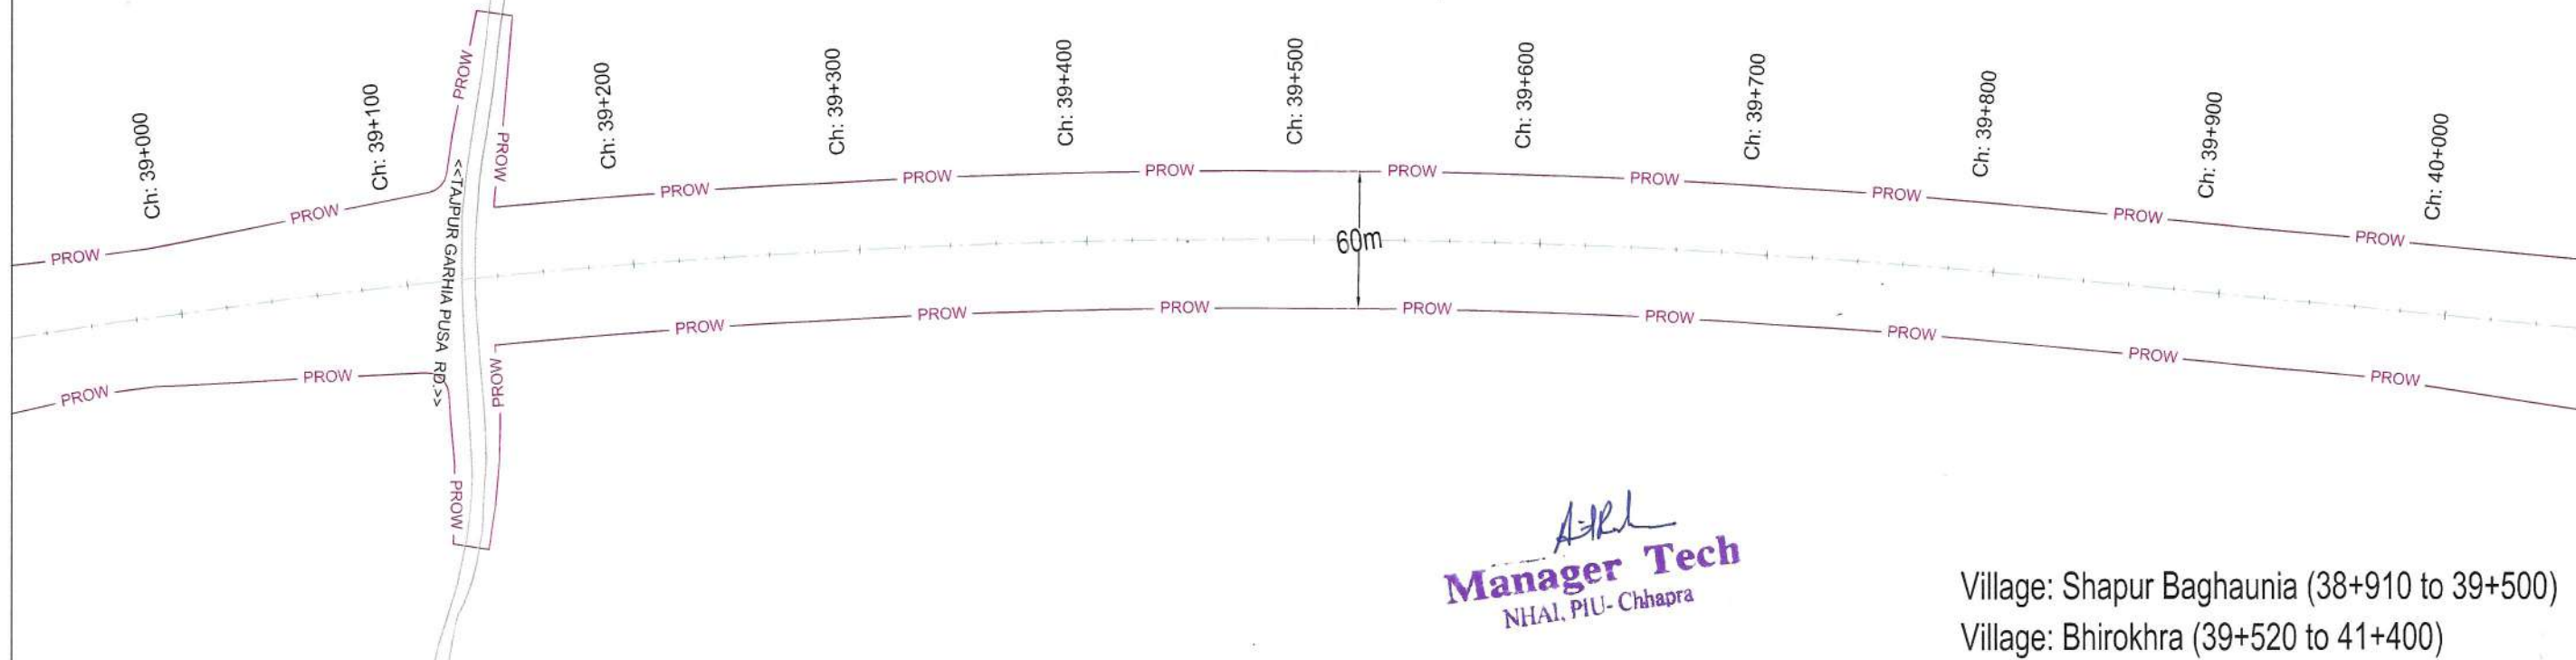


A.R.L.
Manager Tech
NHAI, PIU- Chhapra

Village: Shapur Baghaunia (38+910 to 39+500)
Village: Bhirokhra (39+520 to 41+400)


LEGEND : PROW — PROW — PROW — PROPOSED CENTER LINE — — — — — FOREST LAND PROPOSED FOR DIVERSION [Green Box]	CONSULTANT: S.A. Infrastructure Consultants Pvt. Ltd. 1101A, 11 Floor Tower A-II, Ansal Corporate Park, Plot No. 7A/1, Sector 142, Noida-201301 (Uttar Pradesh) Phone No- 0120-6148000 Fax-0120-6148090 Email: info@sainfra.com	CLIENT : NATIONAL HIGHWAYS AUTHORITY OF INDIA (Ministry of Road, Transport & Highways, Govt. of India) PROJECT: Construction of Four lane Inter corridor from Kalyanpur (Ch.Km-0+000) to Tal Dashraha (Ch.Km-47+500) Package-IV in the state of Bihar under Bharatmala Pariyojna (Lot-5, Pkg-7) - NH-119 D	DRAWING TITLE : DGPS MAP (38+000 TO 40+000)KM DISTRICT : SAMASTIPUR	DRAWING NO : SAICPL/LOT-5/BIHAR/PKG-7/IR/DGPS DATE : APRIL - 2021	HORIZONTAL SCALE : 1:2000 SHEET : 4 OF 10 Paper Size A2
--	--	---	--	---	--

← HAJIPUR

DARBHANGA ➡


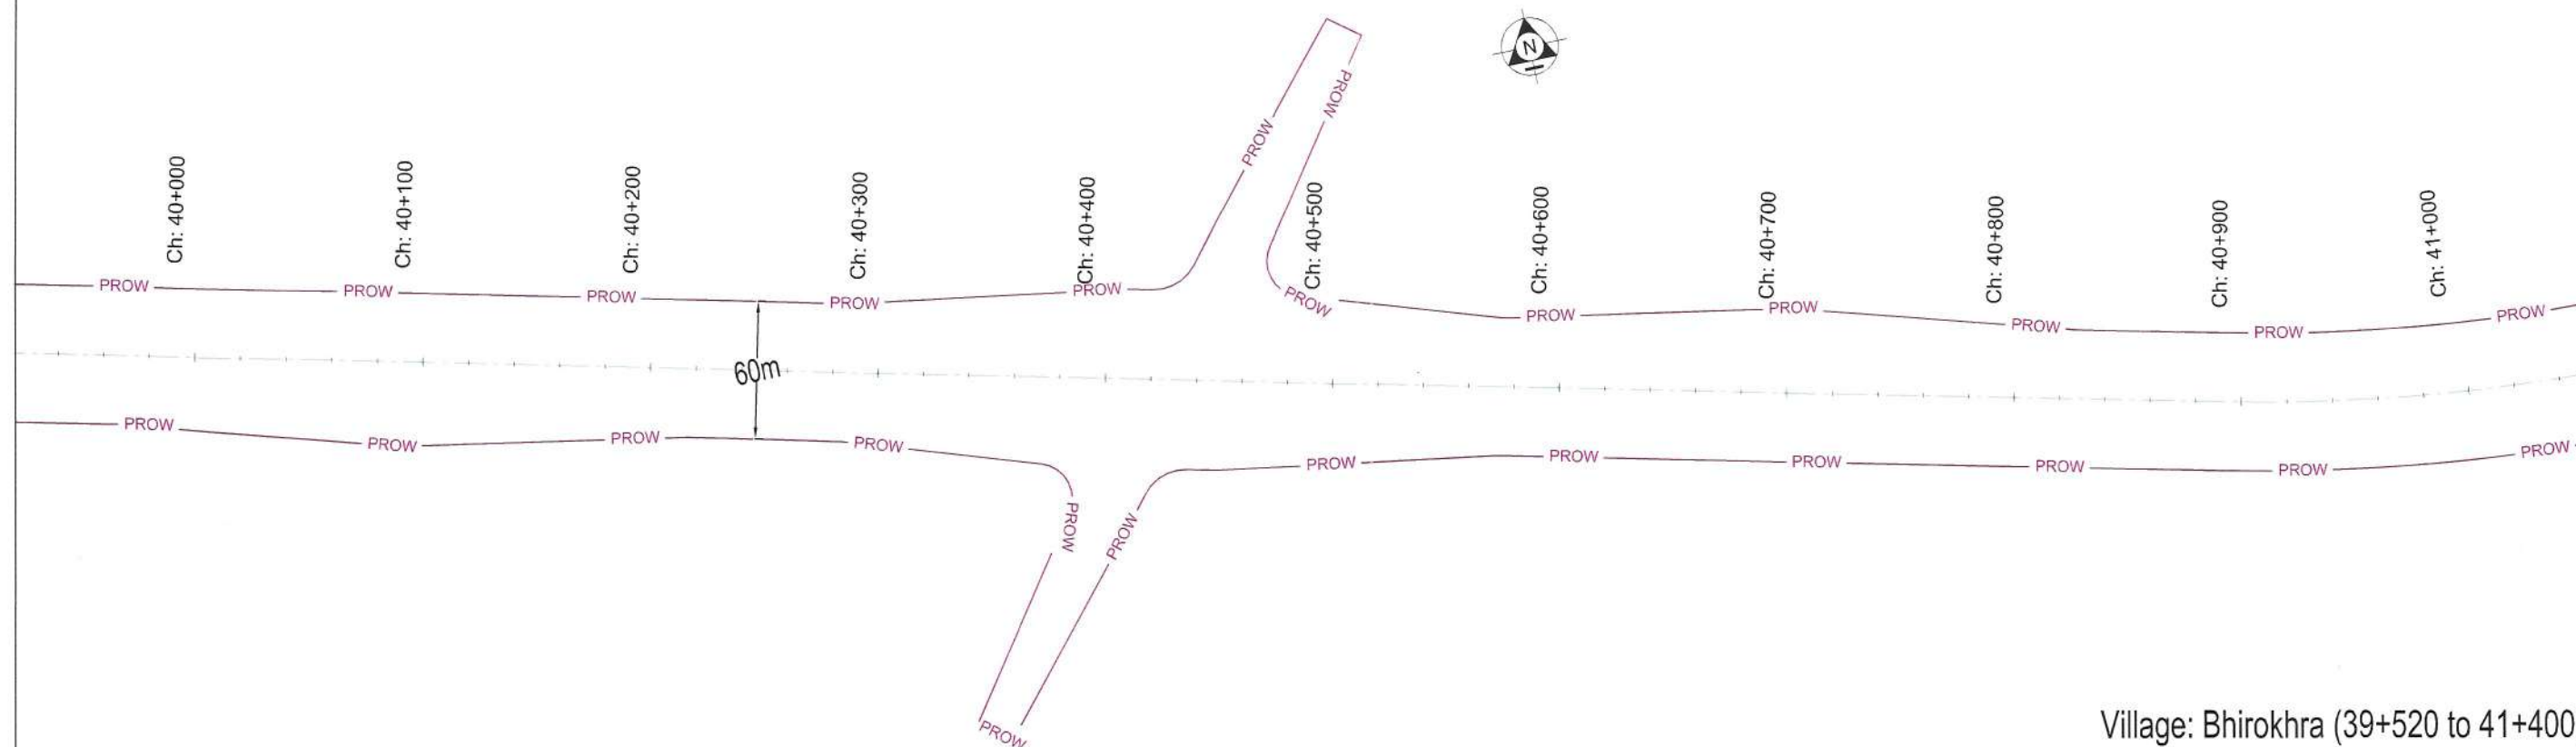


Village: Bhirokhra (39+520 to 41+400)

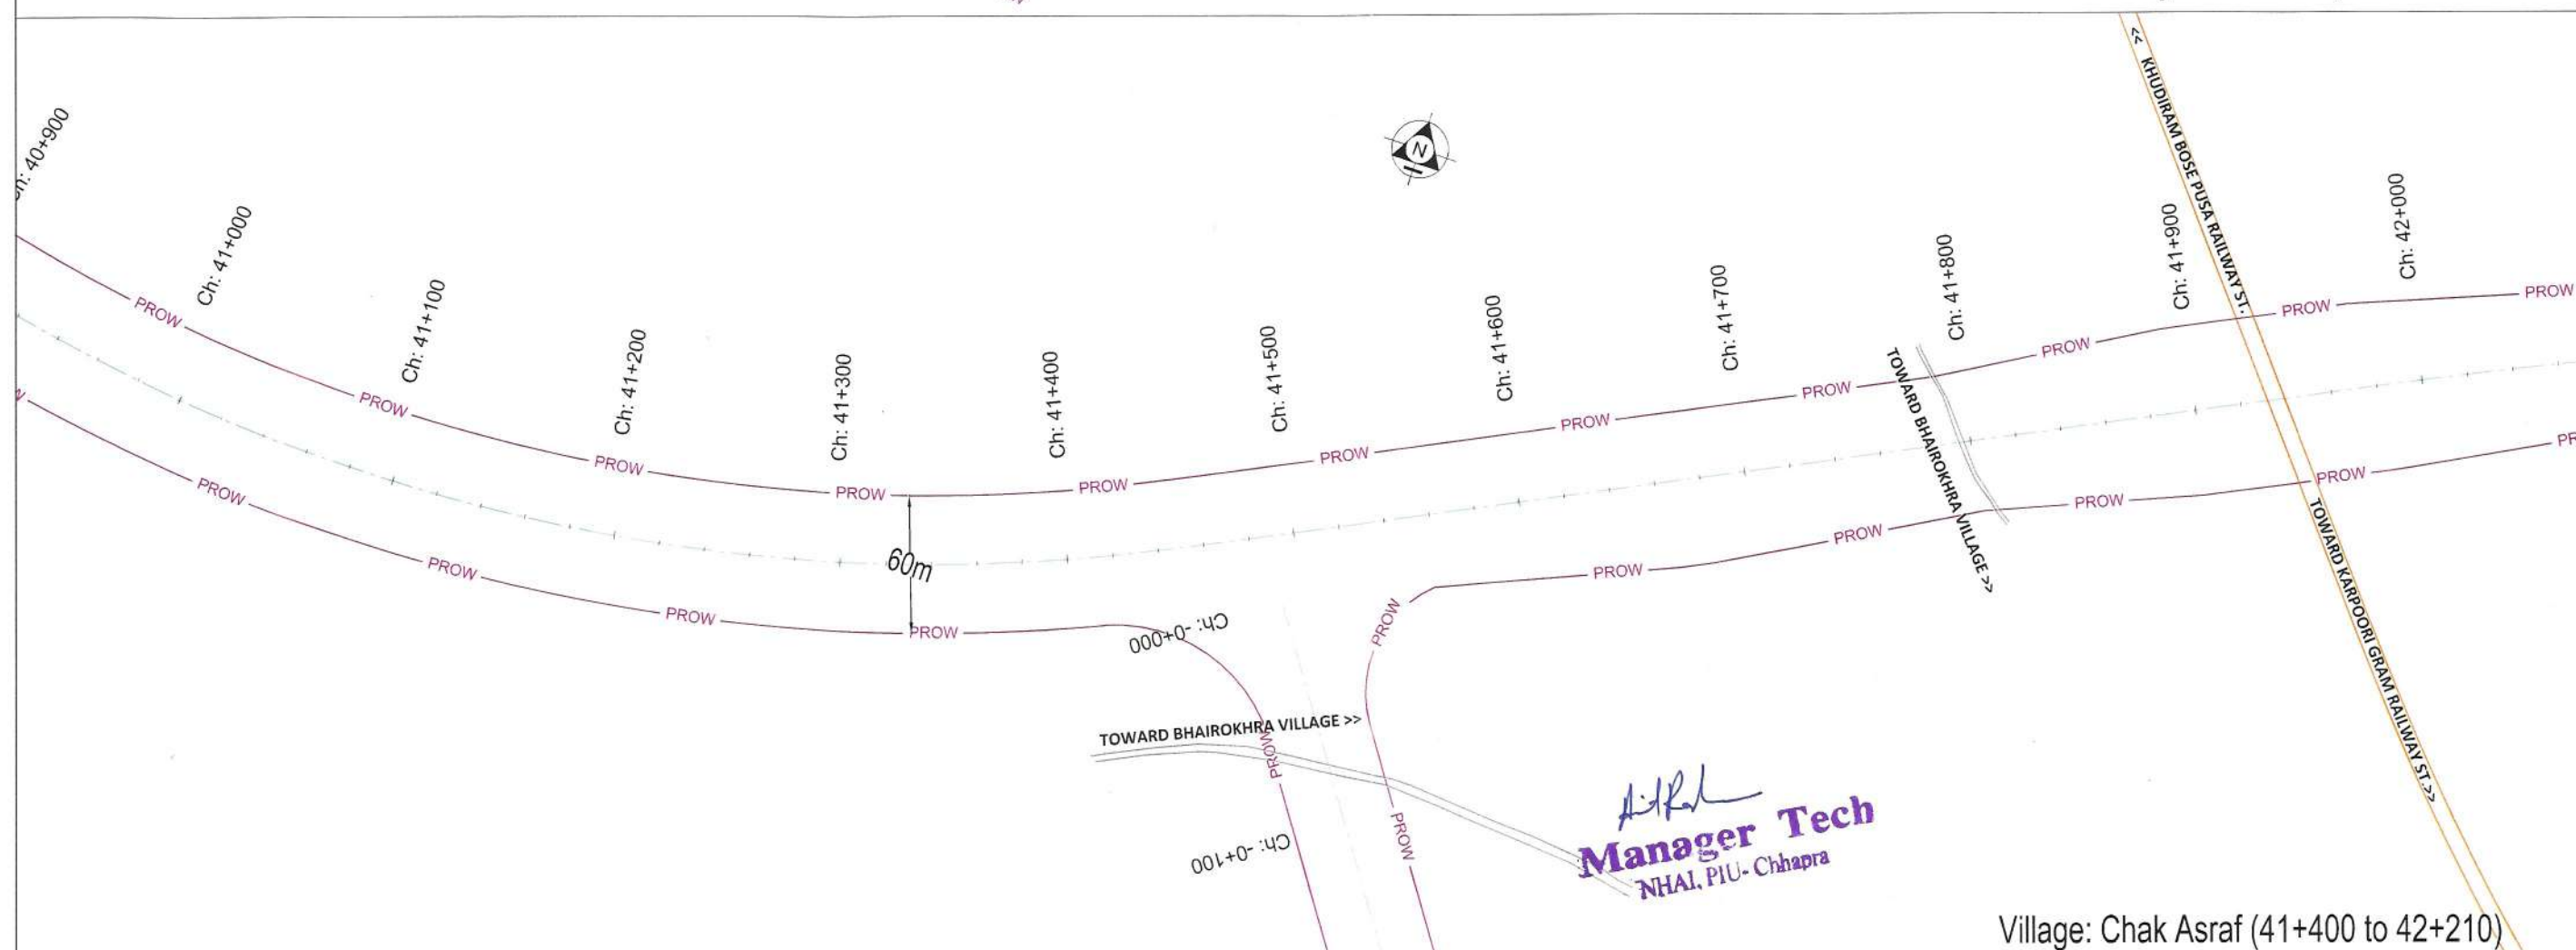



Village: Chak Asraf (41+400 to 42+210)

LEGEND :	CONSULTANT :	CLIENT :	DRAWING TITLE :	DRAWING NO : SAICPL/LOT-5/BIHAR/PKG-7/IR/DGPS	HORIZONTAL SCALE : 1:2000	
PROW	 S.A. Infrastructure Consultants Pvt. Ltd. 1101A, 11 Floor Tower A-II, Ansal Corporate Park, Plot No. 7A/1, Sector 142, Noida-201301 (Uttar Pradesh) Phone No- 0120-6148000 Fax-0120-6148090 Email - info@saiinfra.com	 NATIONAL HIGHWAYS AUTHORITY OF INDIA (Ministry of Road, Transport & Highways, Govt. of India)	DGPS MAP (40+000 TO 42+000)KM DISTRICT : SAMASTIPUR	DATE : APRIL - 2021	SHEET : 5 OF 10	
PROPOSED CENTER LINE				PROJECT :		
FOREST LAND PROPOSED FOR DIVERSION				Construction of Four lane Inter corridor from Kalyanpur (Ch.Km-0+000) to Tal Dashraha (Ch.Km-47+500) Package-IV in the state of Bihar under Bharatmala Pariyojna (Lot-5, Pkg-7) - NH-119 D		

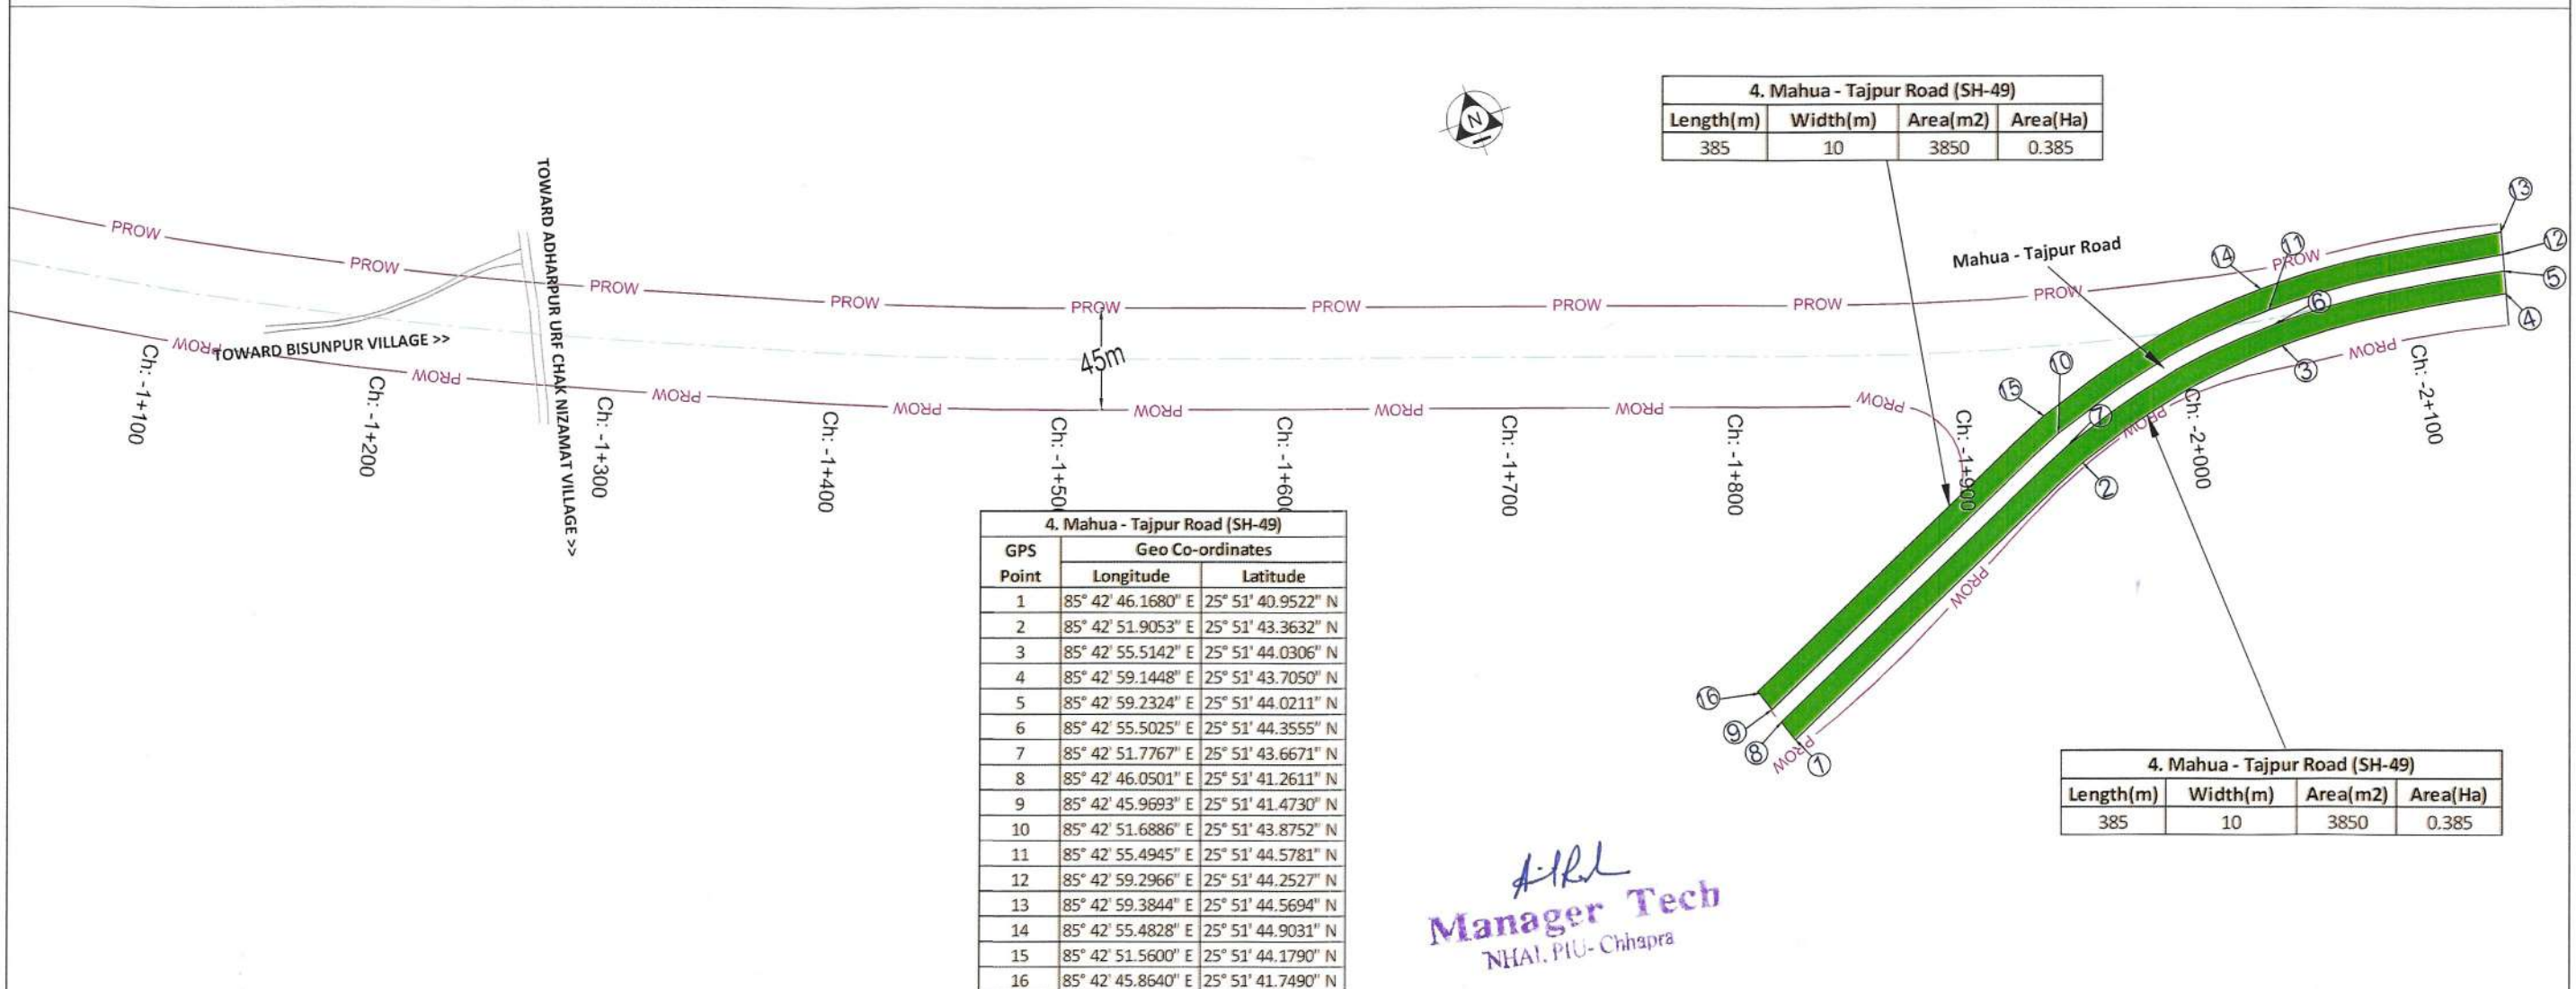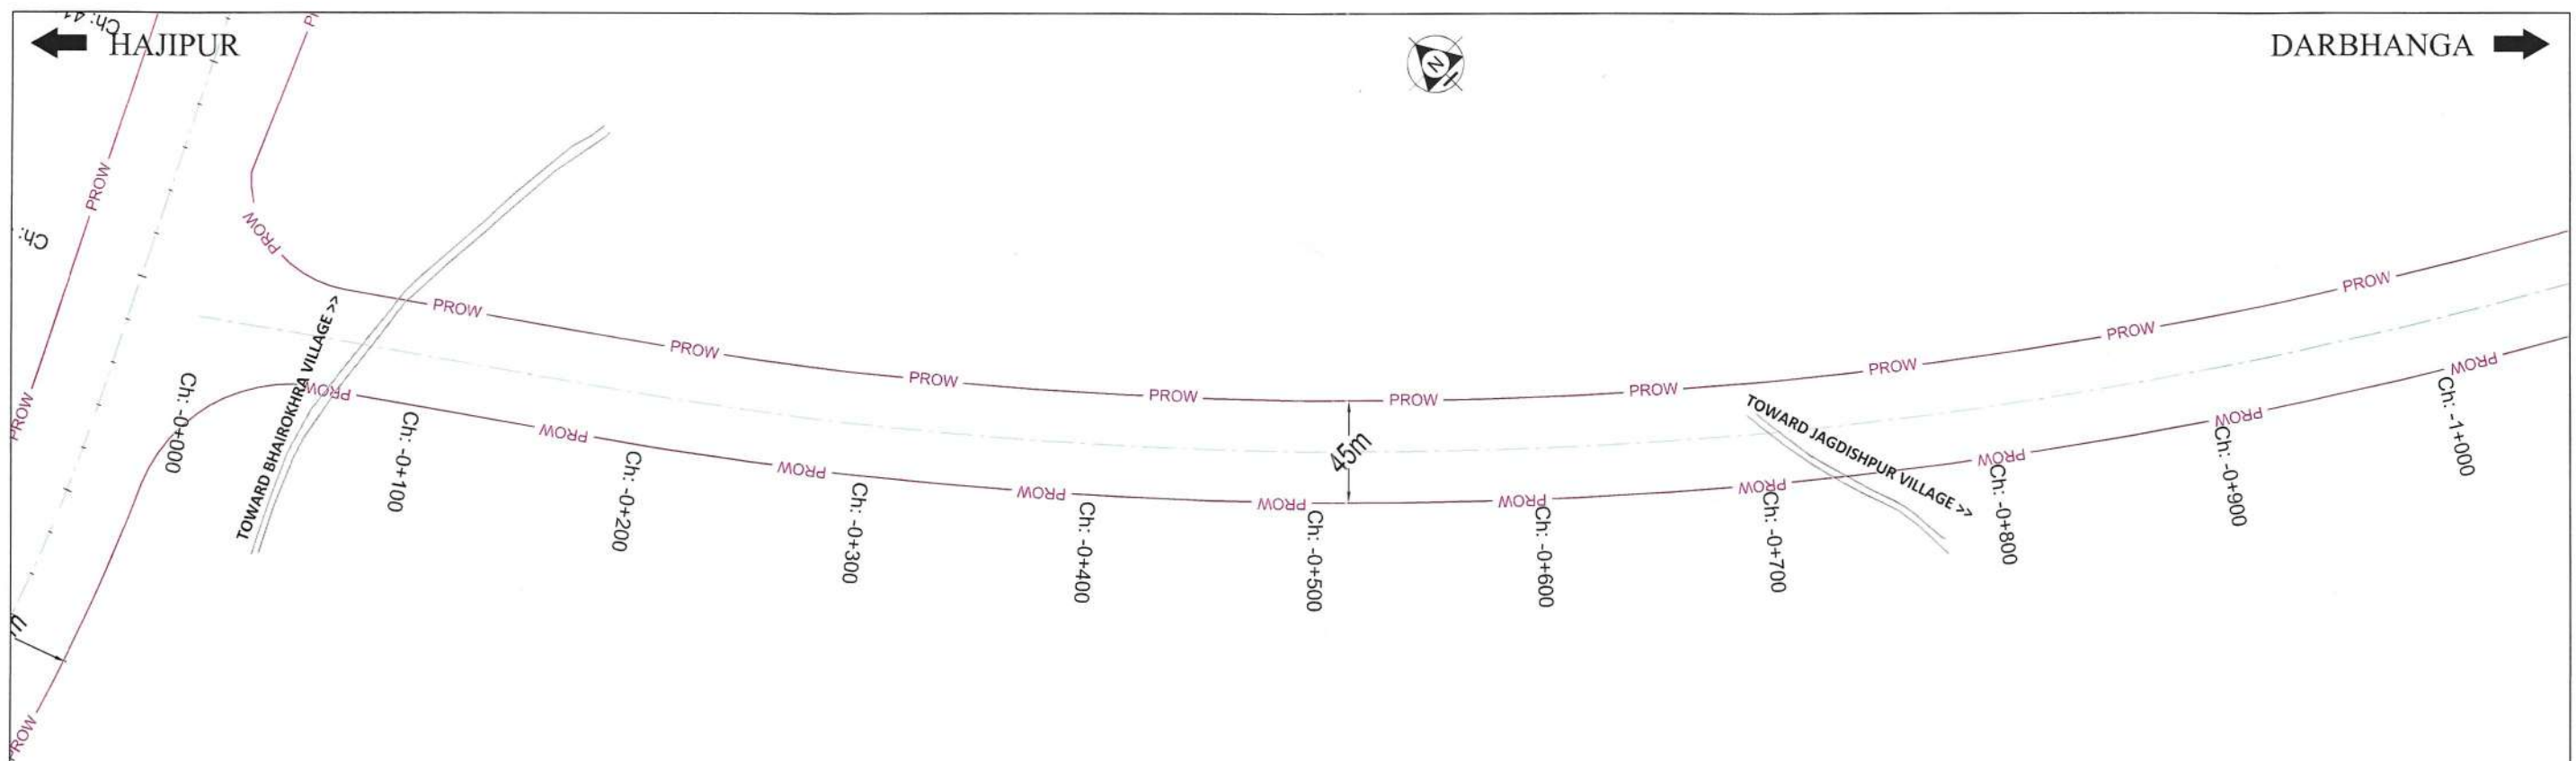

← HAJIPUR

DARBHANGA →

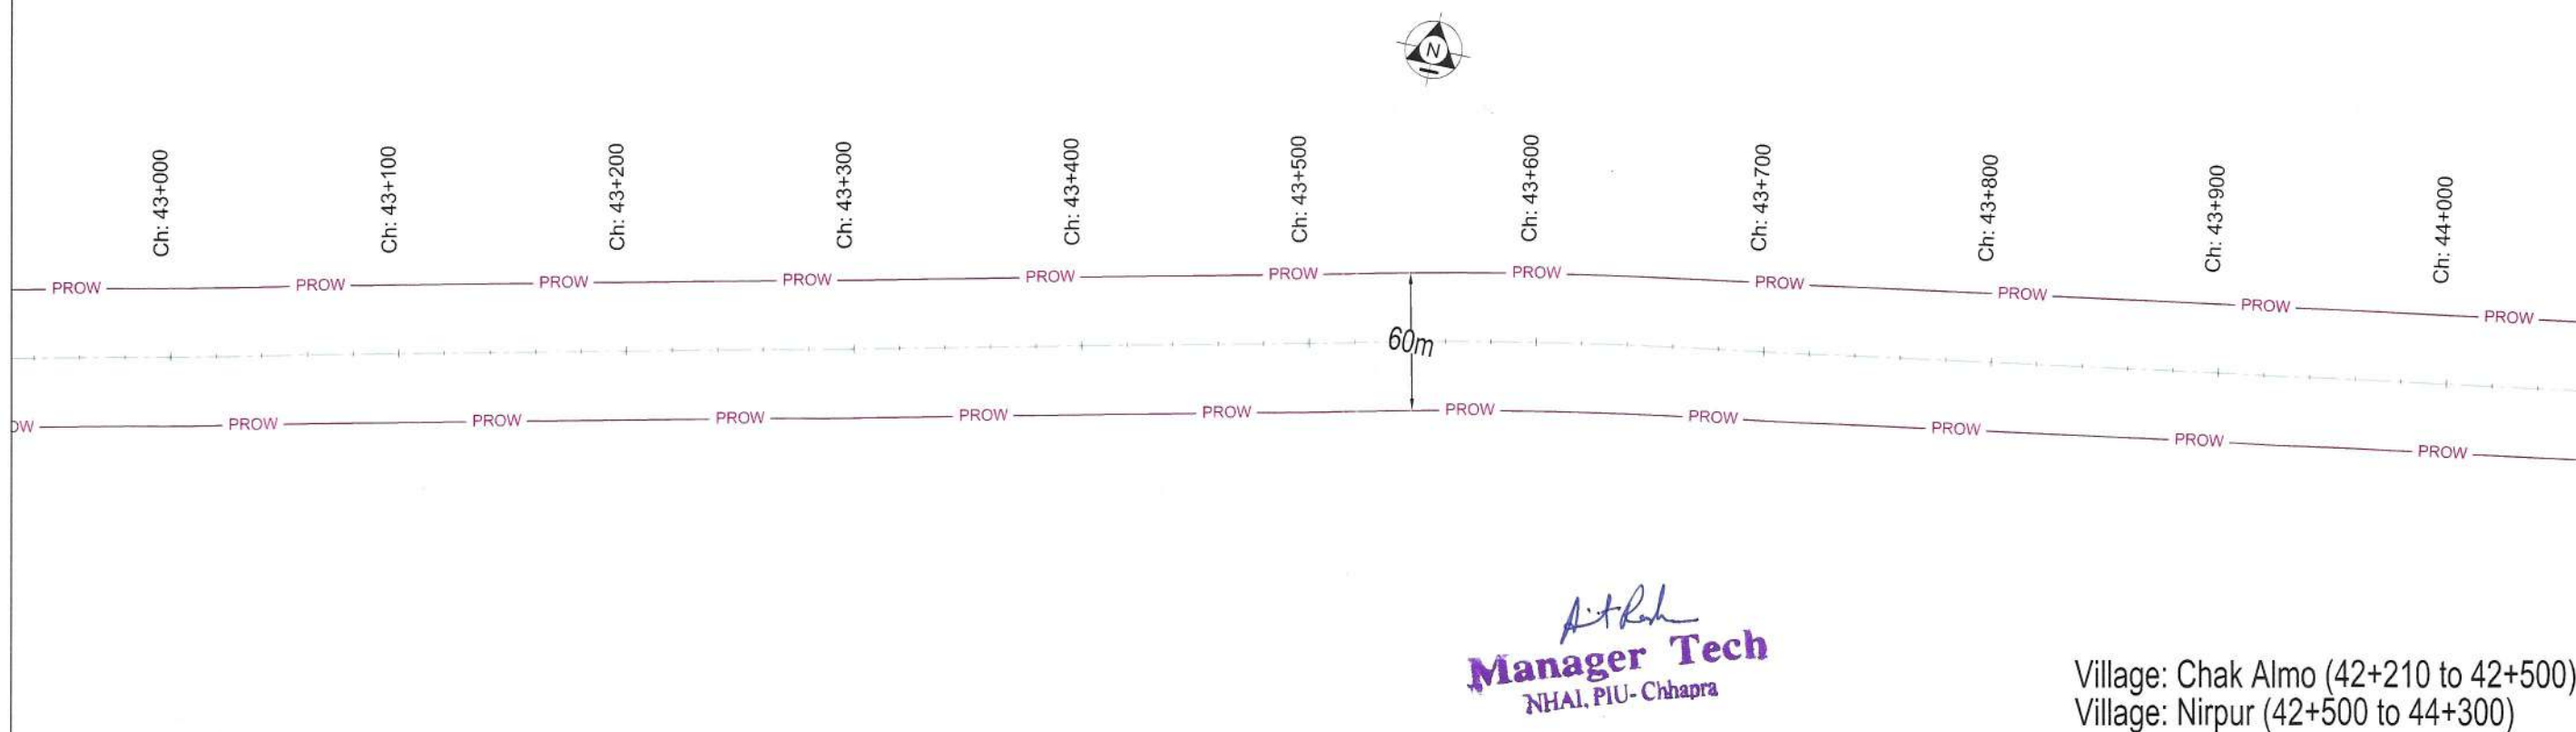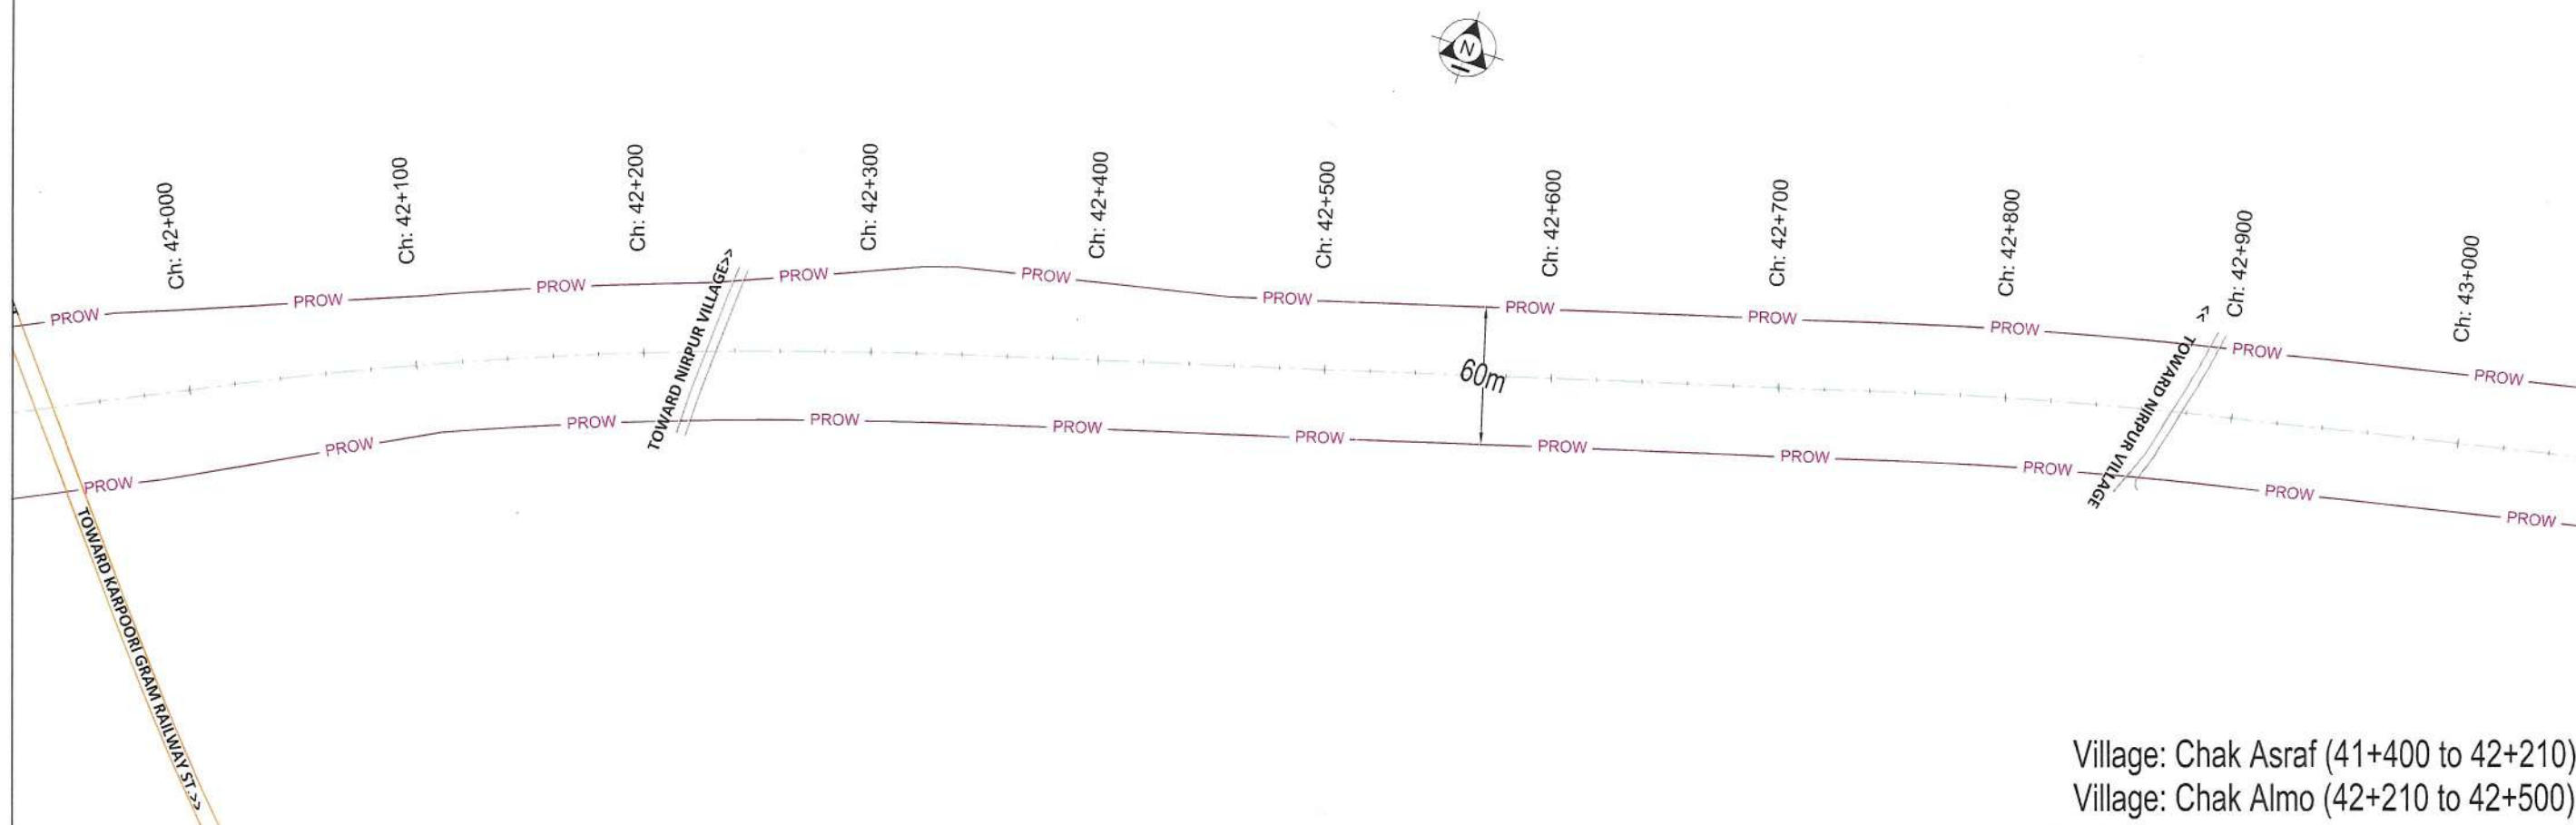


A. R. R.
Manager Tech
NHAI, PIU - Chhapra


LEGEND : PROW ——— PROW ——— PROW ——— PROPOSED CENTER LINE ——— FOREST LAND PROPOSED FOR DIVERSION	CONSULTANT:  S.A. Infrastructure Consultants Pvt. Ltd. 1101A, 11 Floor Tower A-II, Ansal Corporate Park, Plot No. 7A/1, Sector 142, Noida-201301 (Uttar Pradesh) Phone No- 0120-6148000 Fax-0120-6148090 Email: info@sainfra.com	CLIENT :  NATIONAL HIGHWAYS AUTHORITY OF INDIA (Ministry of Road, Transport & Highways, Govt. of India) PROJECT: Construction of Four lane Inter corridor from Kalyanpur (Ch.Km-0+000) to Tal Dashraha (Ch.Km-47+500) Package-IV in the state of Bihar under Bharatmala Pariyojna (Lot-5, Pkg-7) - NH-119 D	DRAWING TITLE : DGPS MAP (42+000 TO 44+000)KM DISTRICT : SAMASTIPUR	DRAWING NO : SAICPL/LOT-5/BIHAR/PKG-7/IR/DGPS DATE : APRIL - 2021	HORIZONTAL SCALE : 1:2000 SHEET : 7 OF 10 Paper Size A2
---	---	--	---	--	---

← HAJIPUR

DARBHANGA →

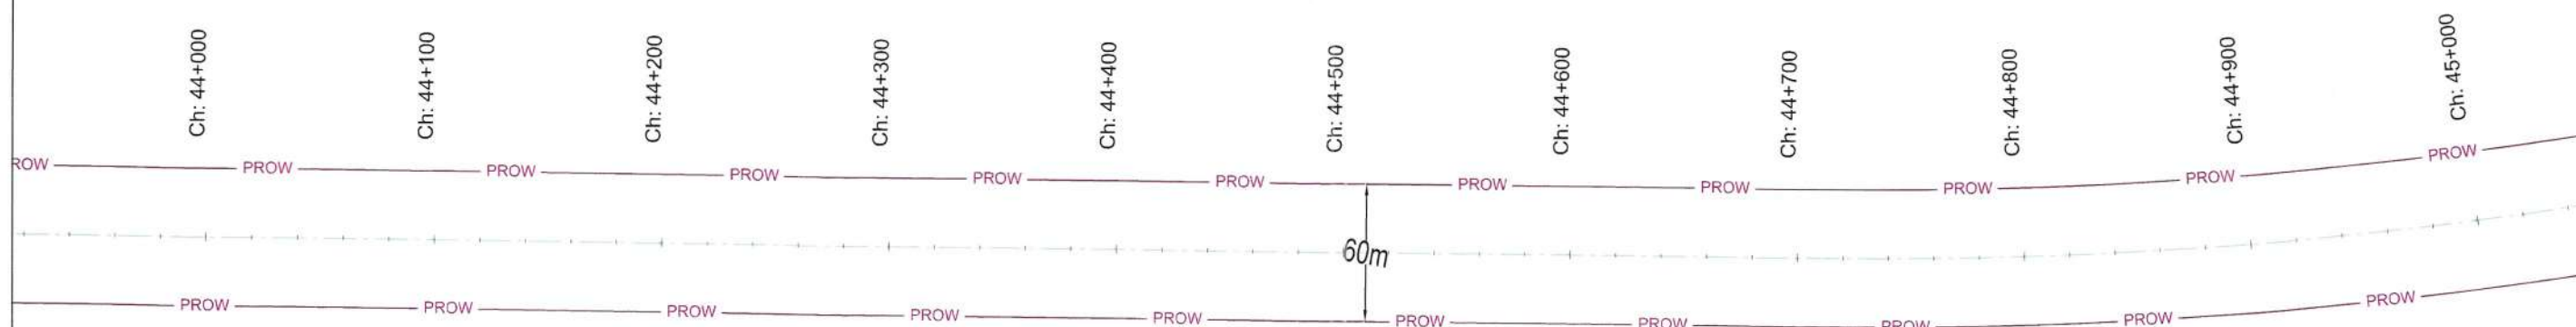

Village: Nirpur (42+500 to 44+300)
 Village: Pithaunjia (44+300 to 44+540)
 Village: Chak Habib (44+480 to 44+900)

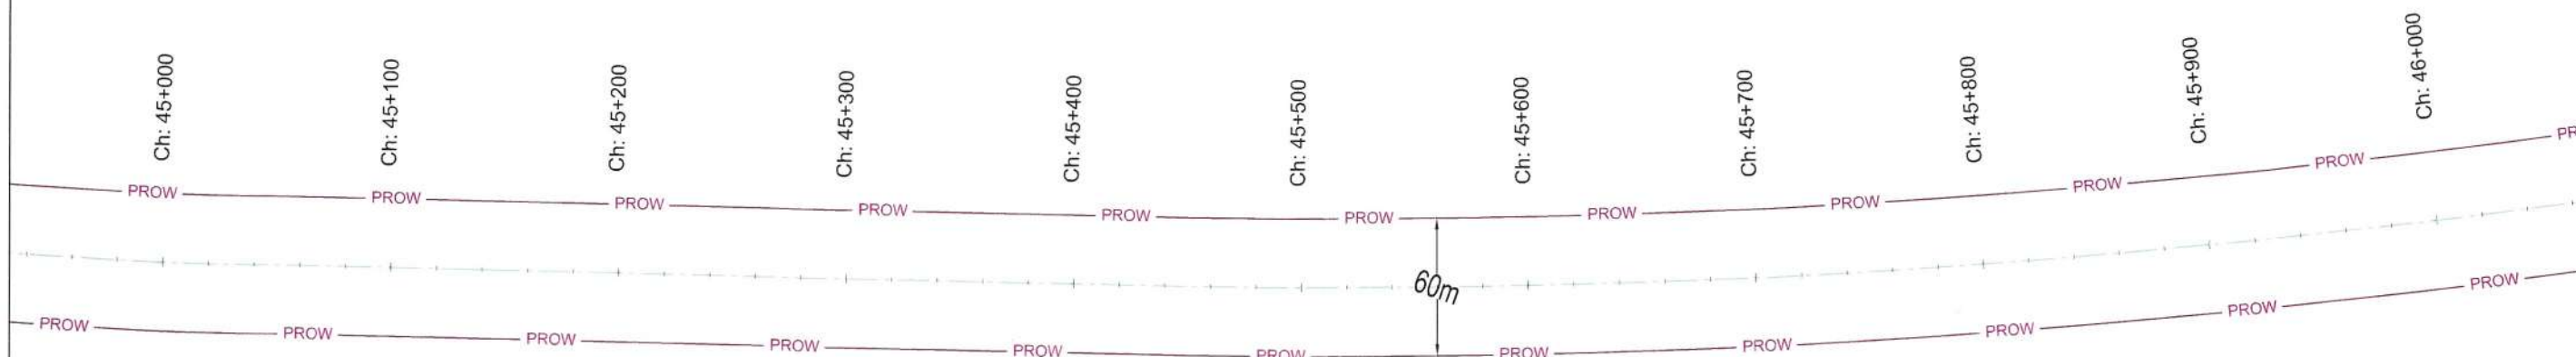

A. K. Sharma
Manager Tech
 NHAI, PIU - Chhapra


Village: Tal Dashraha (44+900 to 45+740)
 Village: Bajopur (45+000 to 46+090)

LEGEND : PROW PROPOSED CENTER LINE FOREST LAND PROPOSED FOR DIVERSION	CONSULTANT: S.A. Infrastructure Consultants Pvt. Ltd. 1101A, 11 Floor Tower A-II, Ansal Corporate Park, Plot No. 7A/1, Sector 142, Noida-201301 (Uttar Pradesh) Phone No- 0120-6148000 Fax-0120-6148090 Email - info@sainfra.com	CLIENT : NATIONAL HIGHWAYS AUTHORITY OF INDIA (Ministry of Road, Transport & Highways, Govt. of India) PROJECT: Construction of Four lane Inter corridor from Kalyanpur (Ch.Km-0+000) to Tal Dashraha (Ch.Km-47+500) Package-IV in the state of Bihar under Bharatmala Pariyojna (Lot-5, Pkg-7) - NH-119 D	DRAWING TITLE : DGPS MAP (44+000 TO 46+000)KM DISTRICT : SAMASTIPUR	DRAWING NO : SAICPL/LOT-5/BIHAR/PKG-7/IR/DGPS DATE : APRIL - 2021	HORIZONTAL SCALE : 1:2000 SHEET : 8 OF 10 Paper Size A2
---	---	---	---	--	---



3. Muzaffarpur - Pusa - Samastipur Road			
Length(m)	Width(m)	Area(m2)	Area(Ha)
635	12	7620	0.762

3. Muzaffarpur - Pusa - Samastipur Road			
Length(m)	Width(m)	Area(m2)	Area(Ha)
635	12	7620	0.762

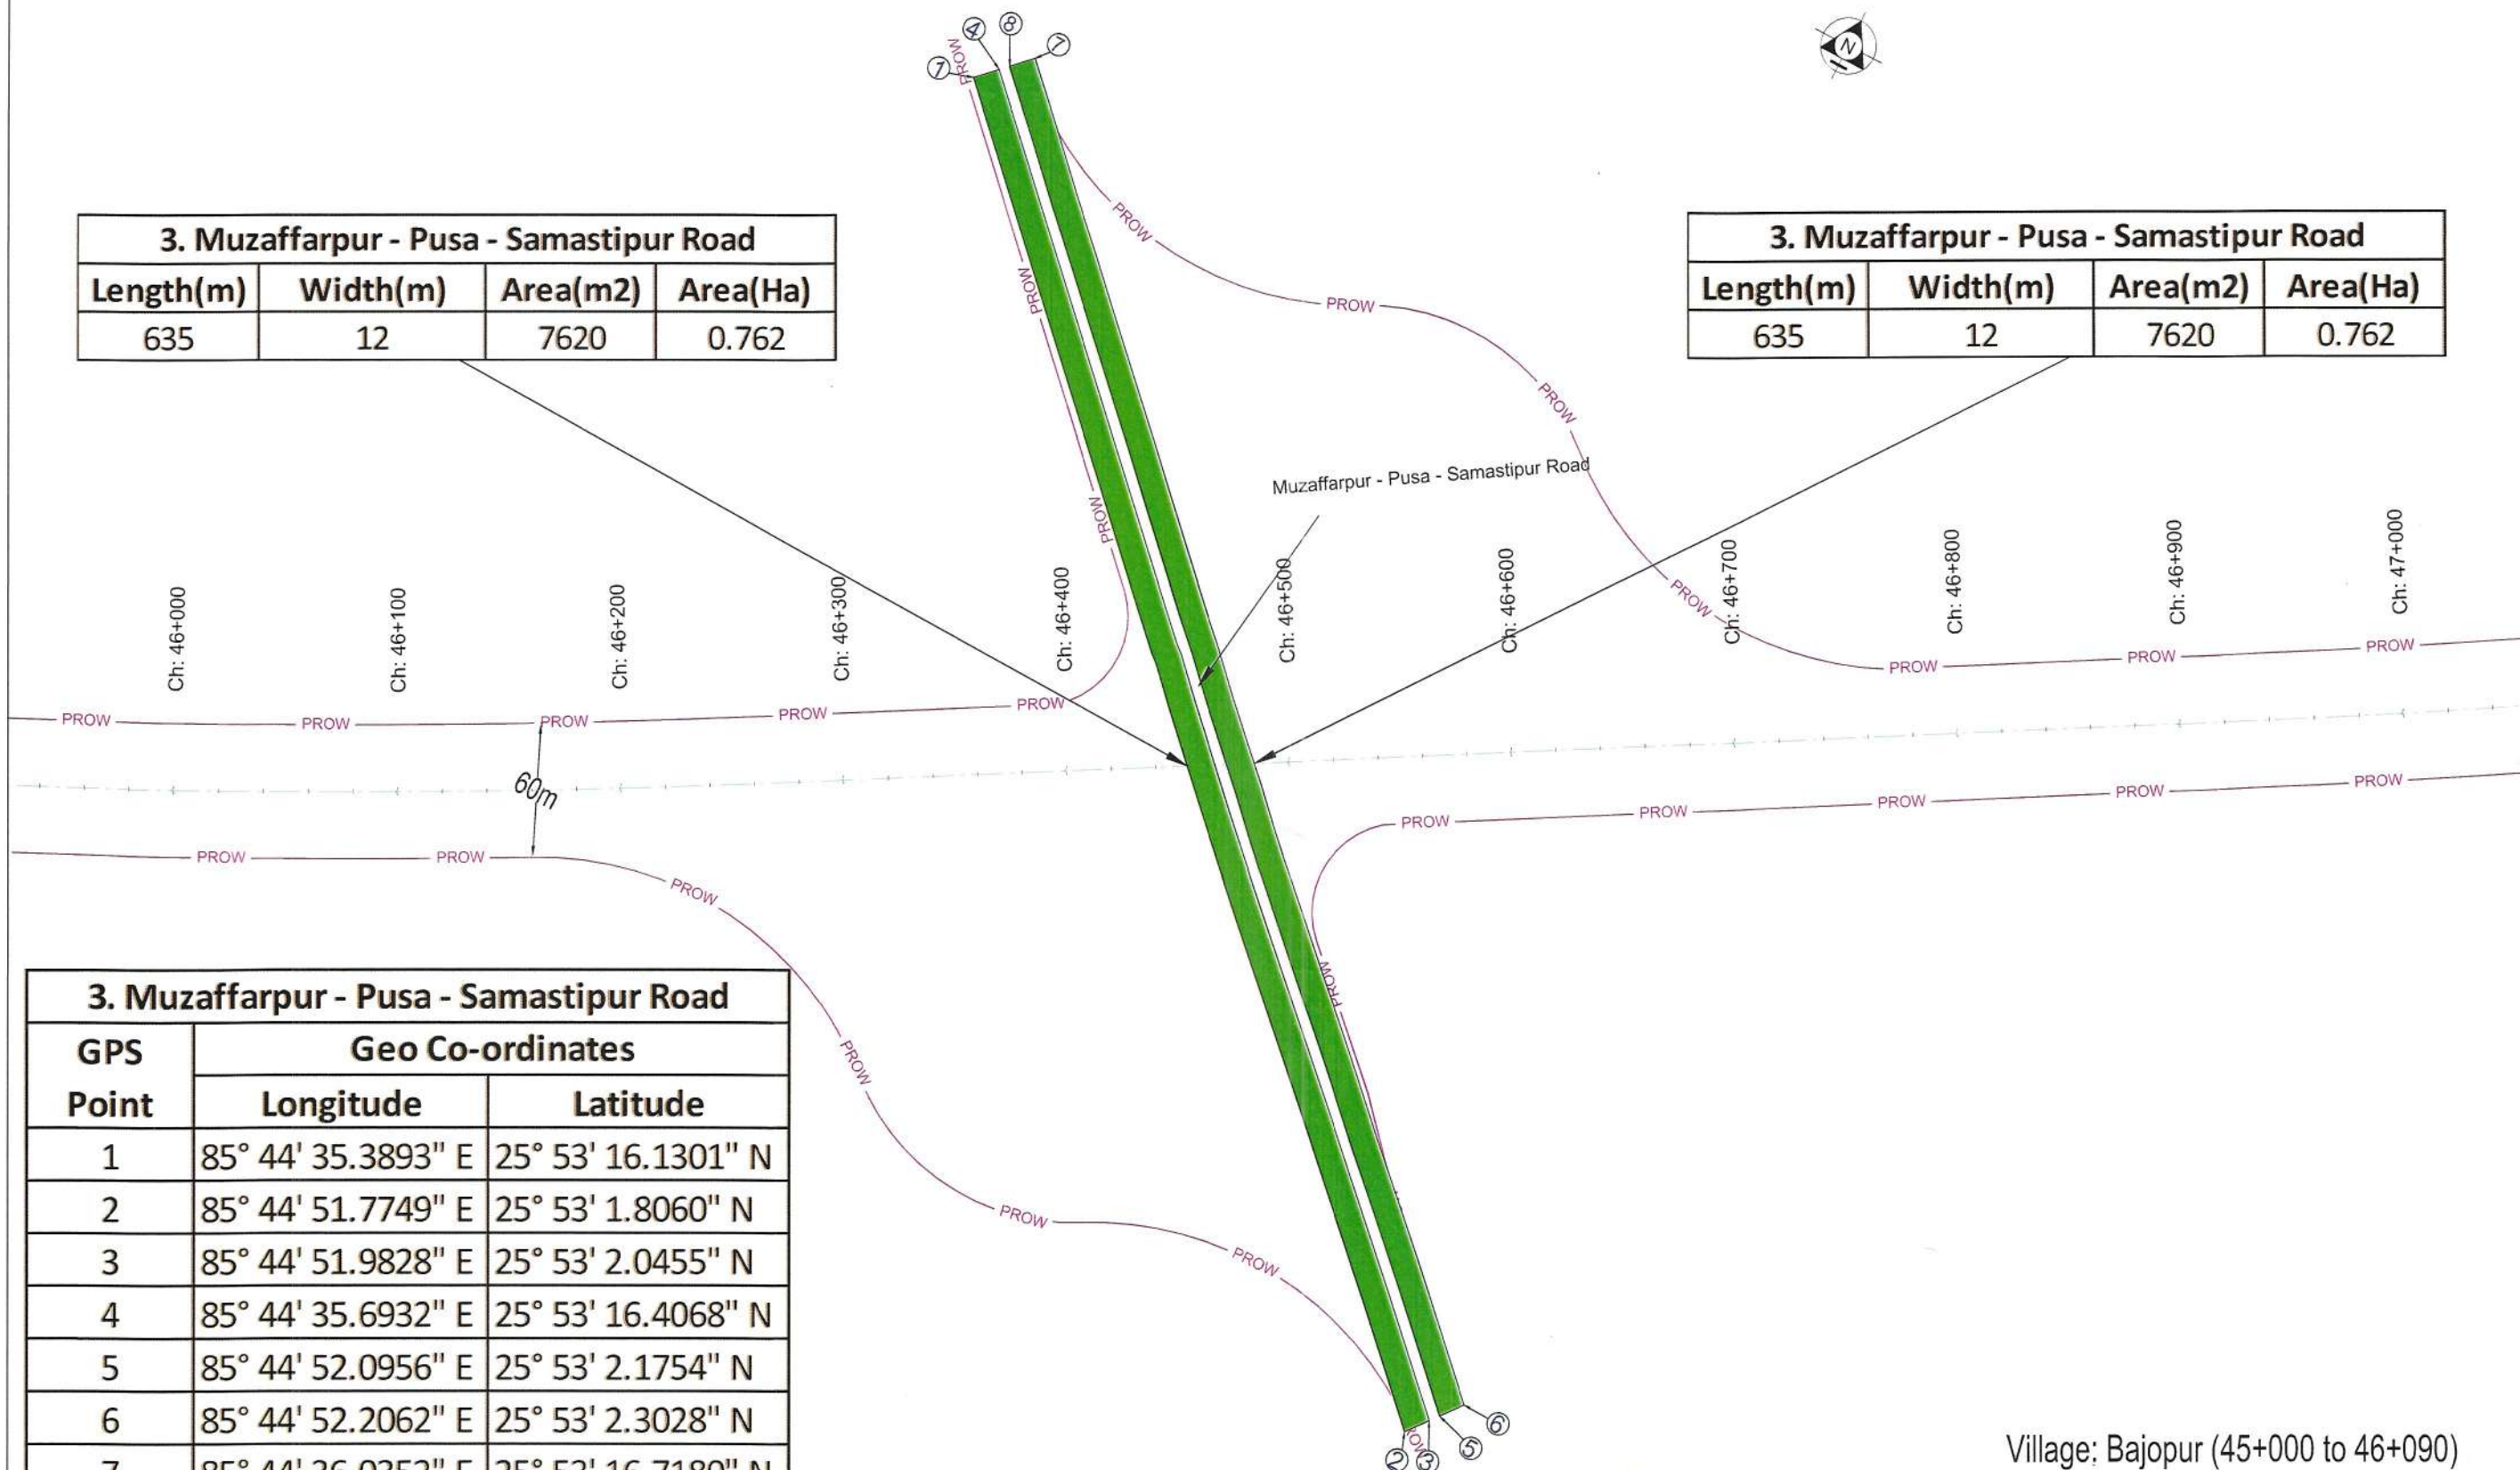


3. Muzaffarpur - Pusa - Samastipur Road		
GPS Point	Geo Co-ordinates	
	Longitude	Latitude
1	85° 44' 35.3893" E	25° 53' 16.1301" N
2	85° 44' 51.7749" E	25° 53' 1.8060" N
3	85° 44' 51.9828" E	25° 53' 2.0455" N
4	85° 44' 35.6932" E	25° 53' 16.4068" N
5	85° 44' 52.0956" E	25° 53' 2.1754" N
6	85° 44' 52.2062" E	25° 53' 2.3028" N
7	85° 44' 36.0352" E	25° 53' 16.7180" N
8	85° 44' 35.8158" E	25° 53' 16.5183" N

Manager Tech
NHAI, PIU - Chhapra

Village: Bajopur (45+000 to 46+090)
Village: Valbhadarpur (46+090 to 46+540)
Village: Dhudpura (46+540 to 46+670)
Village: Garuara (46+200 to 46+900)
Village: Silaut (46+860 to 47+150)

← HAJIPUR

DARBHANGA →

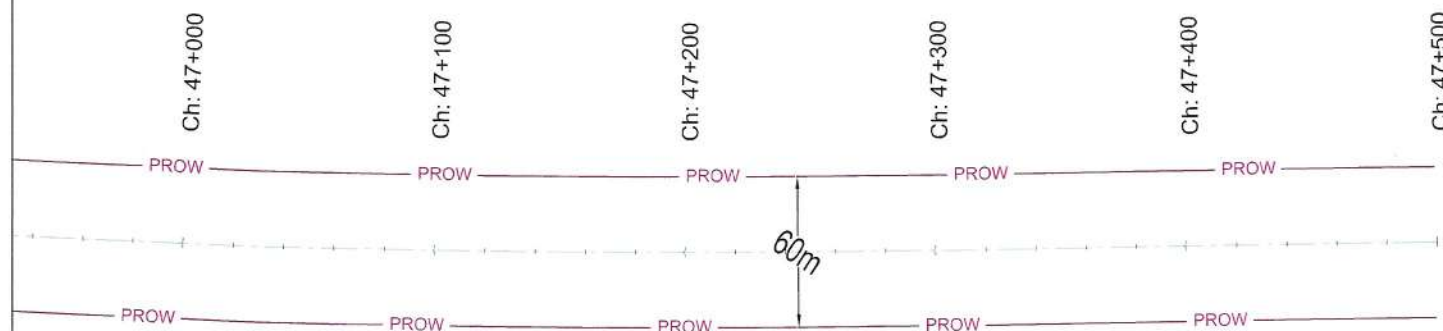

A. R. K.
Manager Tech
NHAI, PIU - Chhapra

Village: Mathura Mandal (47+150 to 47+650)

LEGEND : PROW PROPOSED CENTER LINE FOREST LAND PROPOSED FOR DIVERSION	CONSULTANT:  S.A. Infrastructure Consultants Pvt. Ltd. 1101A, 11 Floor Tower A-II, Ansal Corporate Park, Plot No. 7A/1, Sector 142, Noida-201301 (Uttar Pradesh) Phone No- 0120-6148000 Fax-0120-6148090 Email- info@sainfra.com	CLIENT :  NATIONAL HIGHWAYS AUTHORITY OF INDIA (Ministry of Road, Transport & Highways, Govt. of India) PROJECT: Construction of Four lane Inter corridor from Kalyanpur (Ch.Km-0+000) to Tal Dashraha (Ch.Km-47+500) Package-IV in the state of Bihar under Bharatmala Pariyojna (Lot-5, Pkg-7) - NH-119 D	DRAWING TITLE : DGPS MAP (47+000 TO 47+500)KM DISTRICT : SAMASTIPUR	DRAWING NO : SAICPL/LOT-5/BIHAR/PKG-7/IR/DGPS DATE : APRIL - 2021	HORIZONTAL SCALE : 1:2000 SHEET : 10 OF 10 Paper Size A2
---	---	--	---	--	---