

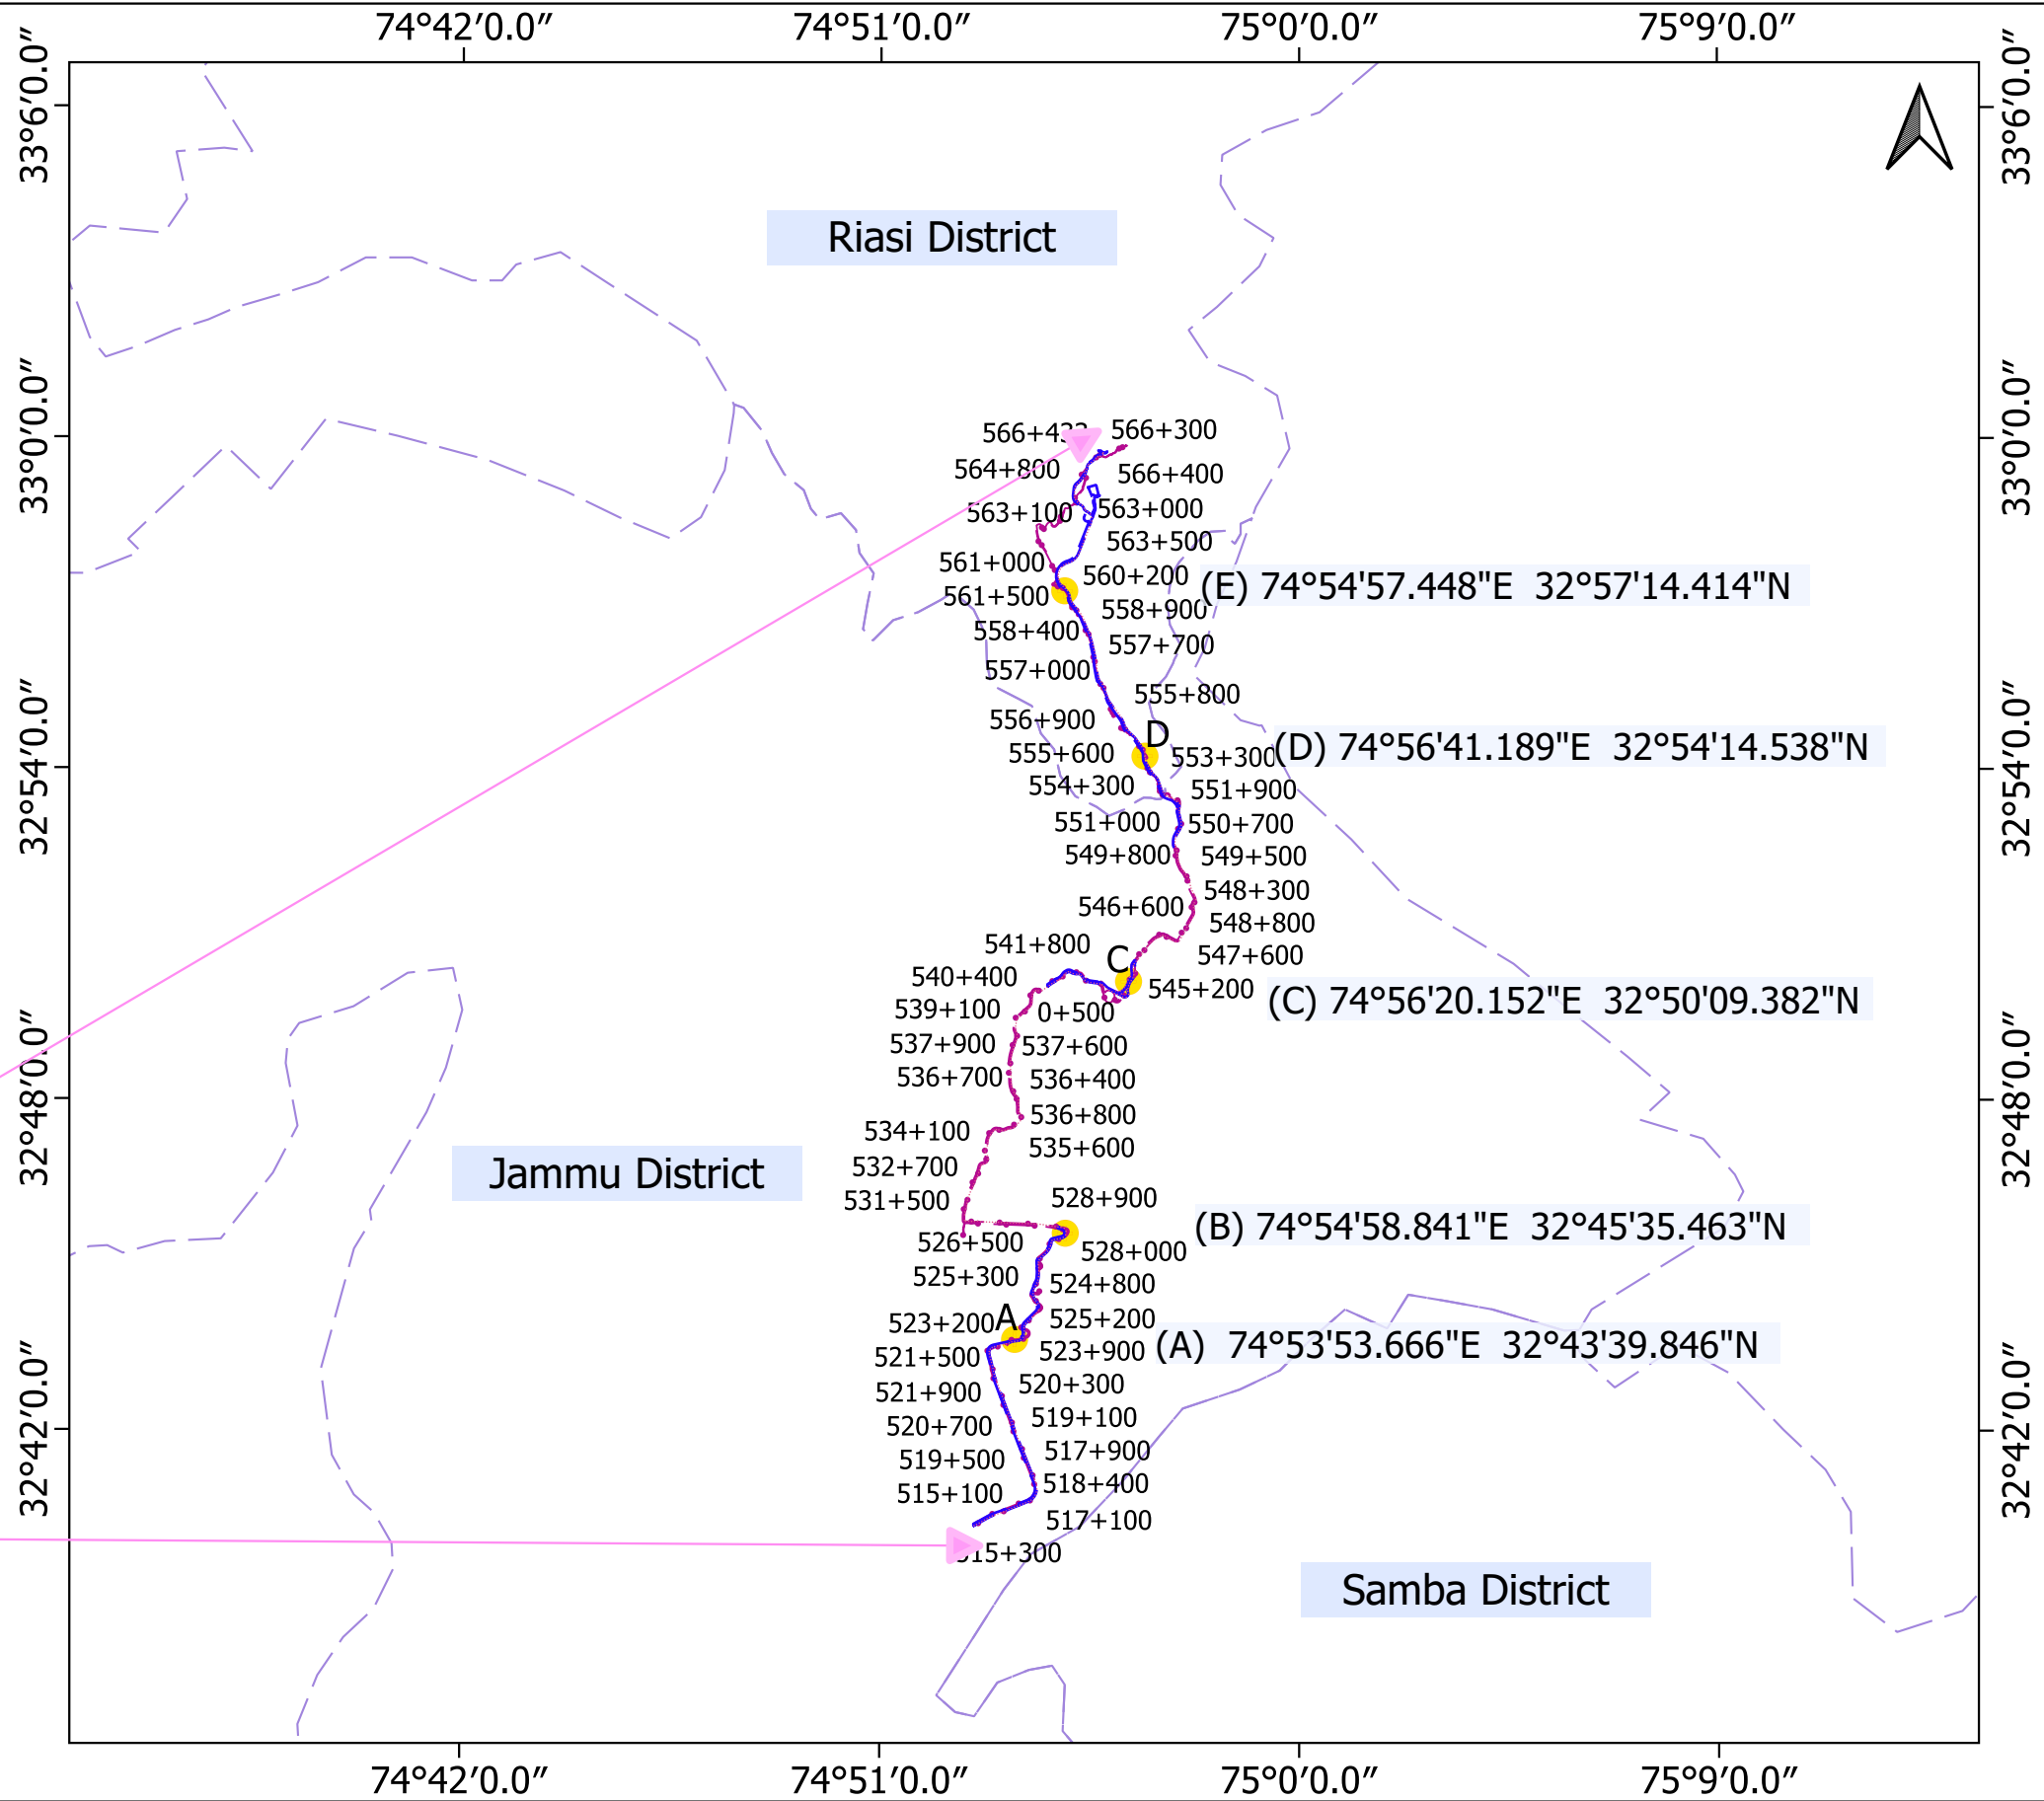
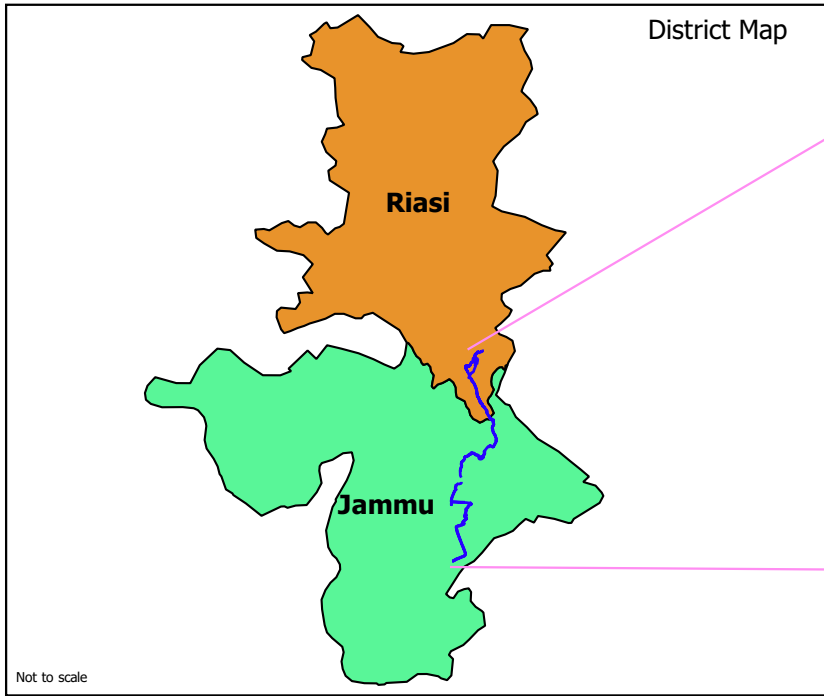


DGPS Map of Jammu Forest Division for Development Package-17 (Km-515+000 to Km 566+475) of Phase-II of Delhi -Katra Expressway

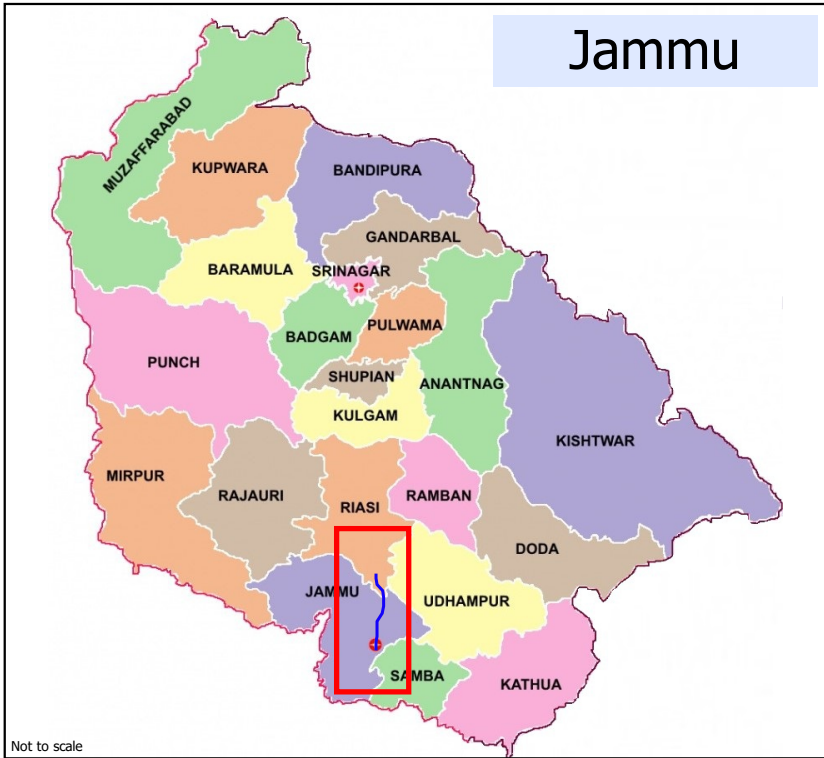

				<div>LEGEND</div> <div><div></div>Survey Point</div> <div><div></div>District Boundary</div> <div><div></div>Proposed Center line of PROW</div> <div><div></div>Proposed ROW (PROW)</div> <div><div></div>Existing ROW (EROW)</div> <div><div></div>Forest LHS & RHS</div>	<div>CLIENT:</div> <div><div></div><div>अनुज कुमार सिंह ANUJ KUMAR SINGH परियोजना निदेशक, प.का.ई. राधामपुर Project Director, PIU Udhampur</div></div> <div></div> <div>NATIONAL HIGHWAYS AUTHORITY OF INDIA (Ministry of Road, Transport & Highways) Government of India G - 5 & 6, Sector - 10,Dwarka, New Delhi - 110075</div>	<div>CONSULTANT:</div> <div></div> <div>The information contained herein is Confidential & Property of Feedback Infra Private Limited and not for Publication. The Inf ormation is Issued on the Understanding that no part thereof shall be Copied or Communicated to a Third Party without Authorization in Writing from Feedback Infra Private Limited</div>	<div>Drawn by:</div> <div>D.J.</div> <div></div> <div><div>STATUS:</div><div>DETAIL PROJECT REPORT</div></div> <div><div>Designed by:</div><div>K.P.</div><div></div><div>PROJECT:</div><div>Development of Package-17 (KM 515+000 to KM 566+475) of Phase-II of Delhi-Katra Expressway</div></div> <div><div>Checked by:</div><div>J.V.</div><div></div></div> <div><div>Approved By:</div><div>P.R.</div><div></div></div> <div><div>SCALE</div><div>1 : 2,50,000</div></div> <div><div>DATE</div><div>11.07.2022</div></div> <div><div>TITLE:</div><div>Georeference Map (DGPS) (Jammu District Forest Division)</div></div> <div><div>DRG NO.:</div><div>FIPL-00001427/HW/SK/DGPS-01</div></div> <div><div>REV.</div><div></div></div> <div><div>SHEET</div><div>1-10</div></div>						
DATE	REV	DESCRIPTION OF REVISIONS	BY										

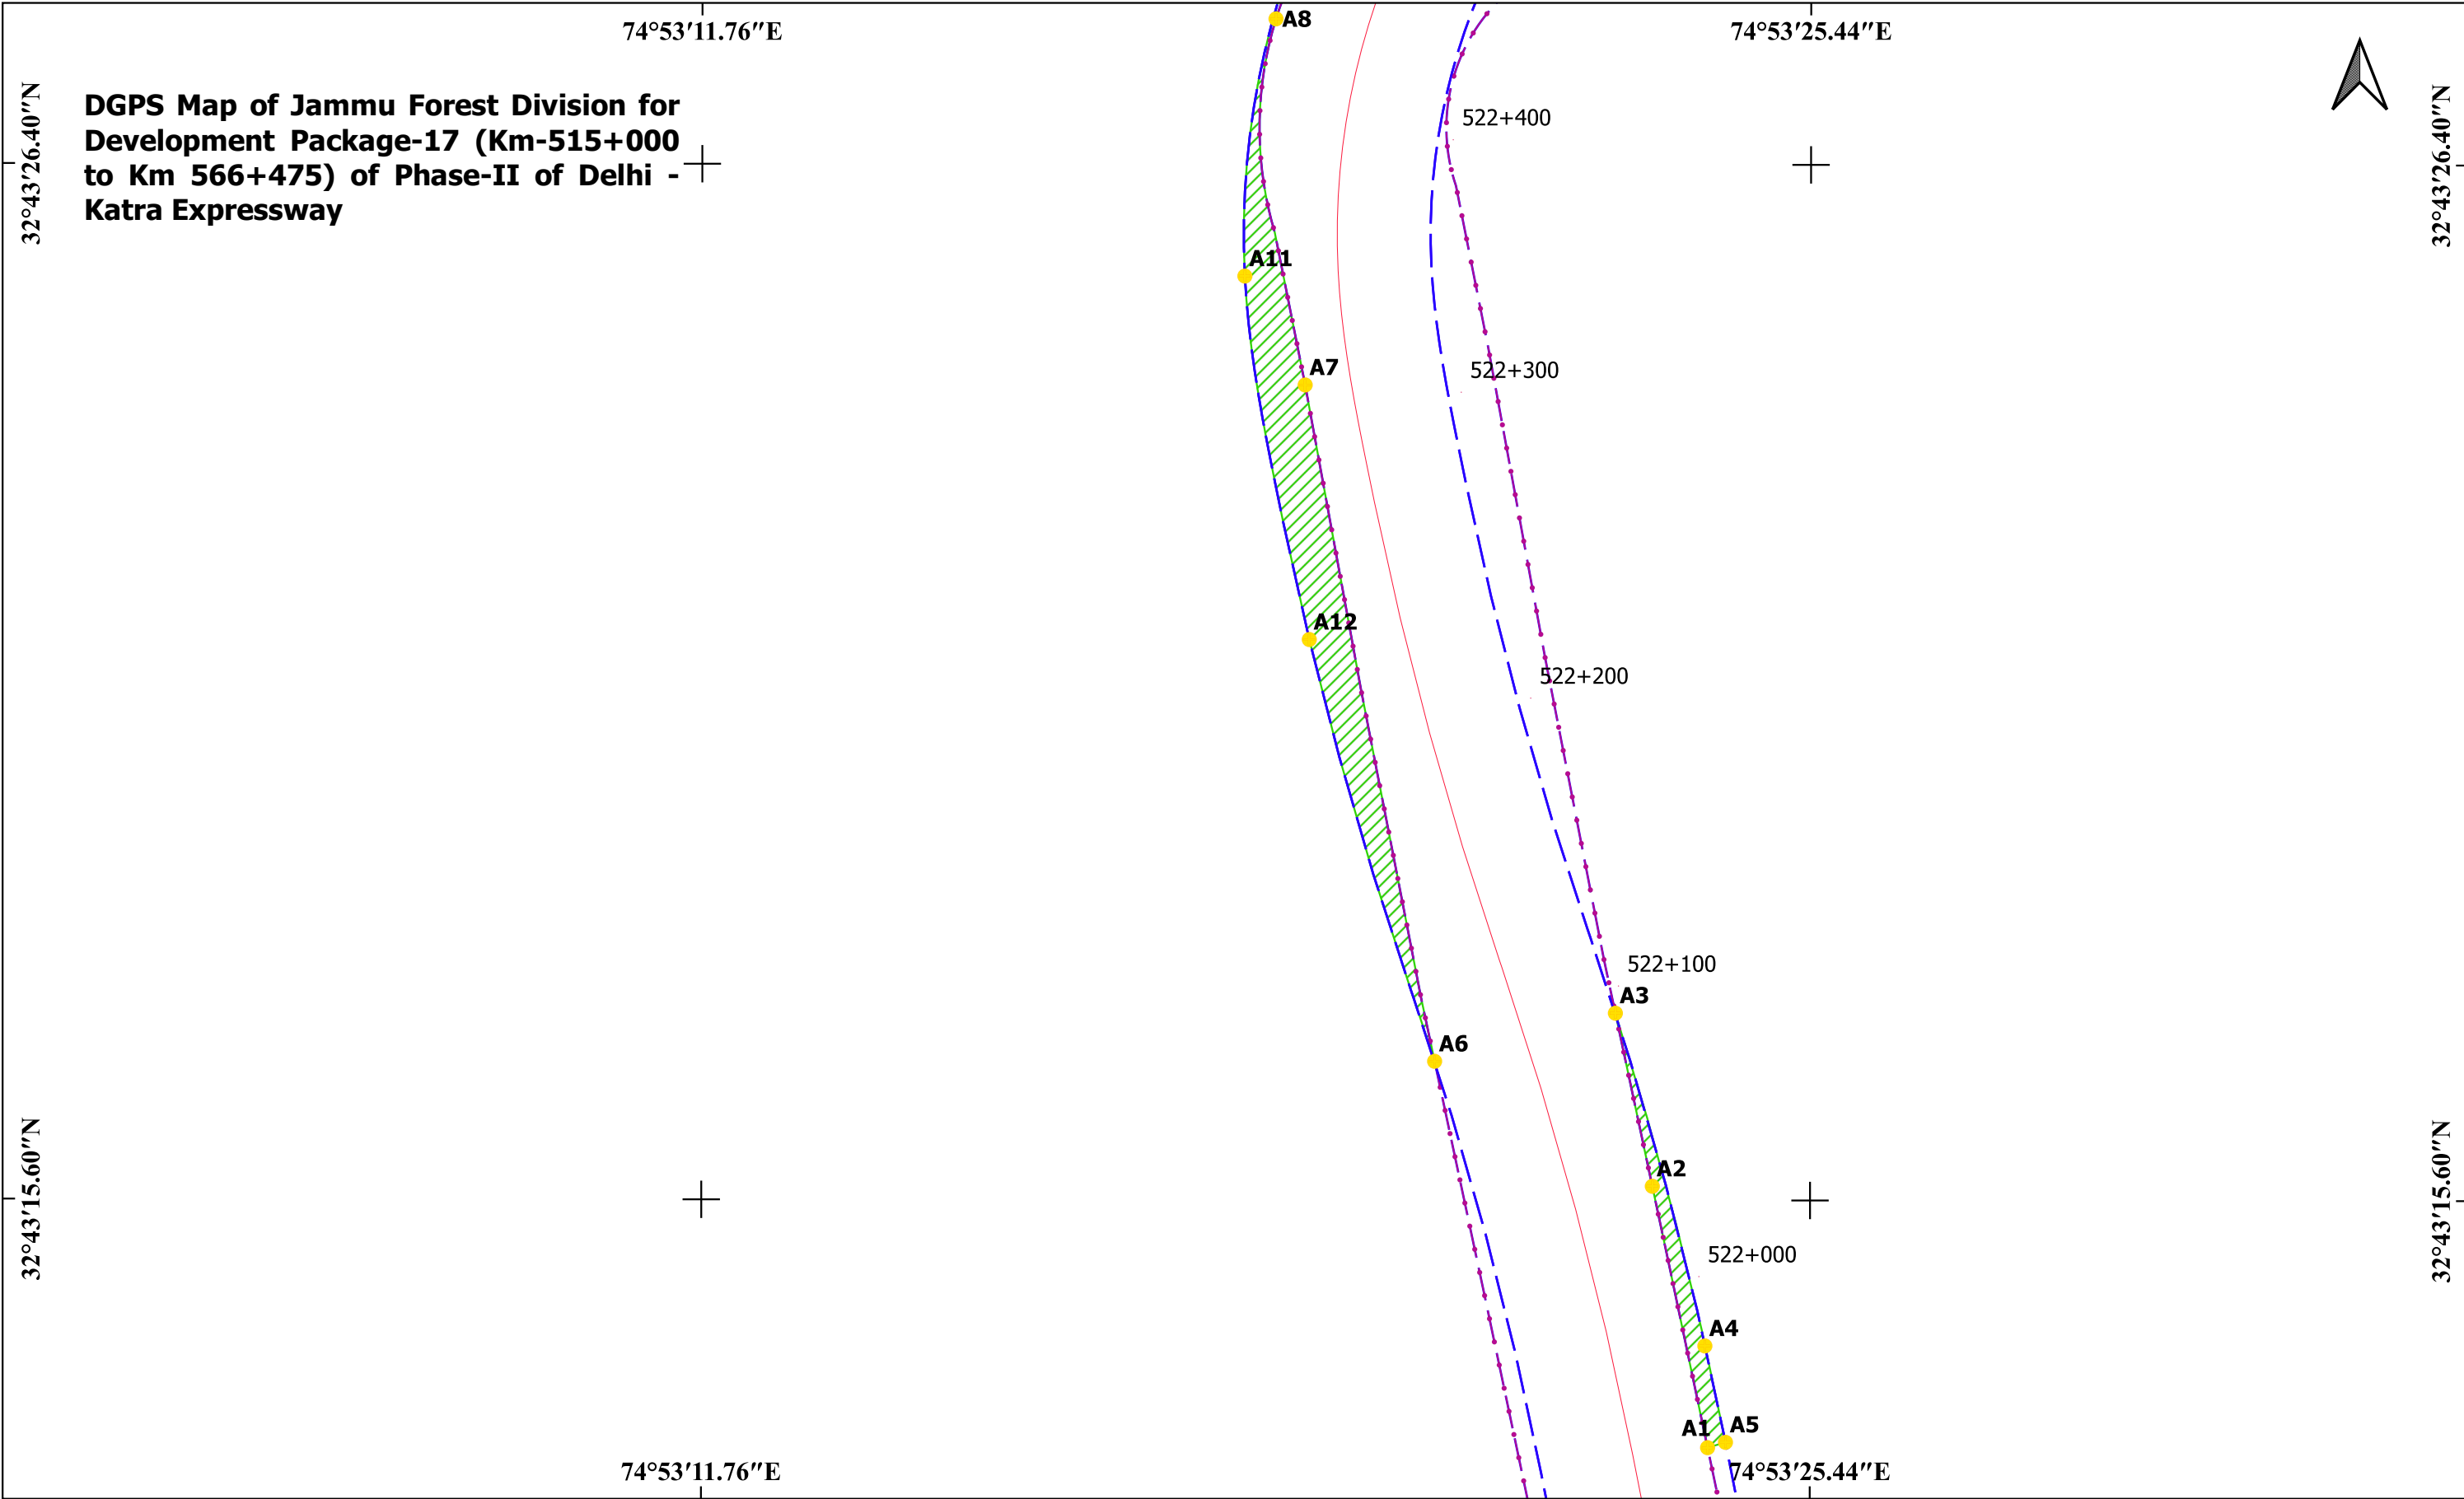

				<div>LEGEND</div> <div><div><div></div></div>Survey Point</div> <div><div><div></div></div>District Boundary</div> <div><div><div></div></div>Proposed Center line of PROW</div> <div><div><div></div></div>Proposed ROW (PROW)</div> <div><div><div></div></div>Existing ROW (EROW)</div> <div><div><div></div></div>Forest LHS & RHS</div>
--	--	--	--	--

अनुज कुमार सिंह

ANUJ KUMAR SINGH

परियोजना निदेशक, प.का.ई. - उधमपुर

Project Director, PIU Udhampur

भारत रास्ता

NHAI

NATIONAL HIGHWAYS AUTHORITY OF INDIA

(Ministry of Road, Transport & Highways)

Government of India

G - 5 & 6, Sector - 10,Dwarka, New Delhi - 110075

 CLIENT: | CONSULTANT: FEEDBACK INFRA Making Infrastructure Happen The information contained herein is Confidential & Property of Feedback Infra Private Limited and not for Publication. The Information is Issued on the Understanding that no part thereof shall be Copied or Communicated to a Third Party without Authorization in Writing from Feedback Infra Private Limited | Drawn by: | D.J. | | STATUS: | DETAIL PROJECT REPORT | | | || | | | | | Designed by: | K.P. | | | PROJECT: Development of Package-17 (KM 515+000 to KM 566+475) of Phase-II of Delhi-Katra Expressway | | | |
					Checked by:	J.V.							
DATE	REV	DESCRIPTION OF REVISIONS	BY		Approved By:	P.R.			TITLE:	Georeference Map (DGPS) (Jammu District Forest Division)			
					SCALE		DATE		DRG NO.:	FIPL-00001427/HW/SK/DGPS-01		REV.	SHEET
					1 : 2,000		11.07.2022					2-10	

74°53'52.80"E

74°54'3.60"E


DGPS Map of Jammu Forest Division for Development Package-17 (Km-515+000 to Km 566+475) of Phase-II of Delhi - Katra Expressway









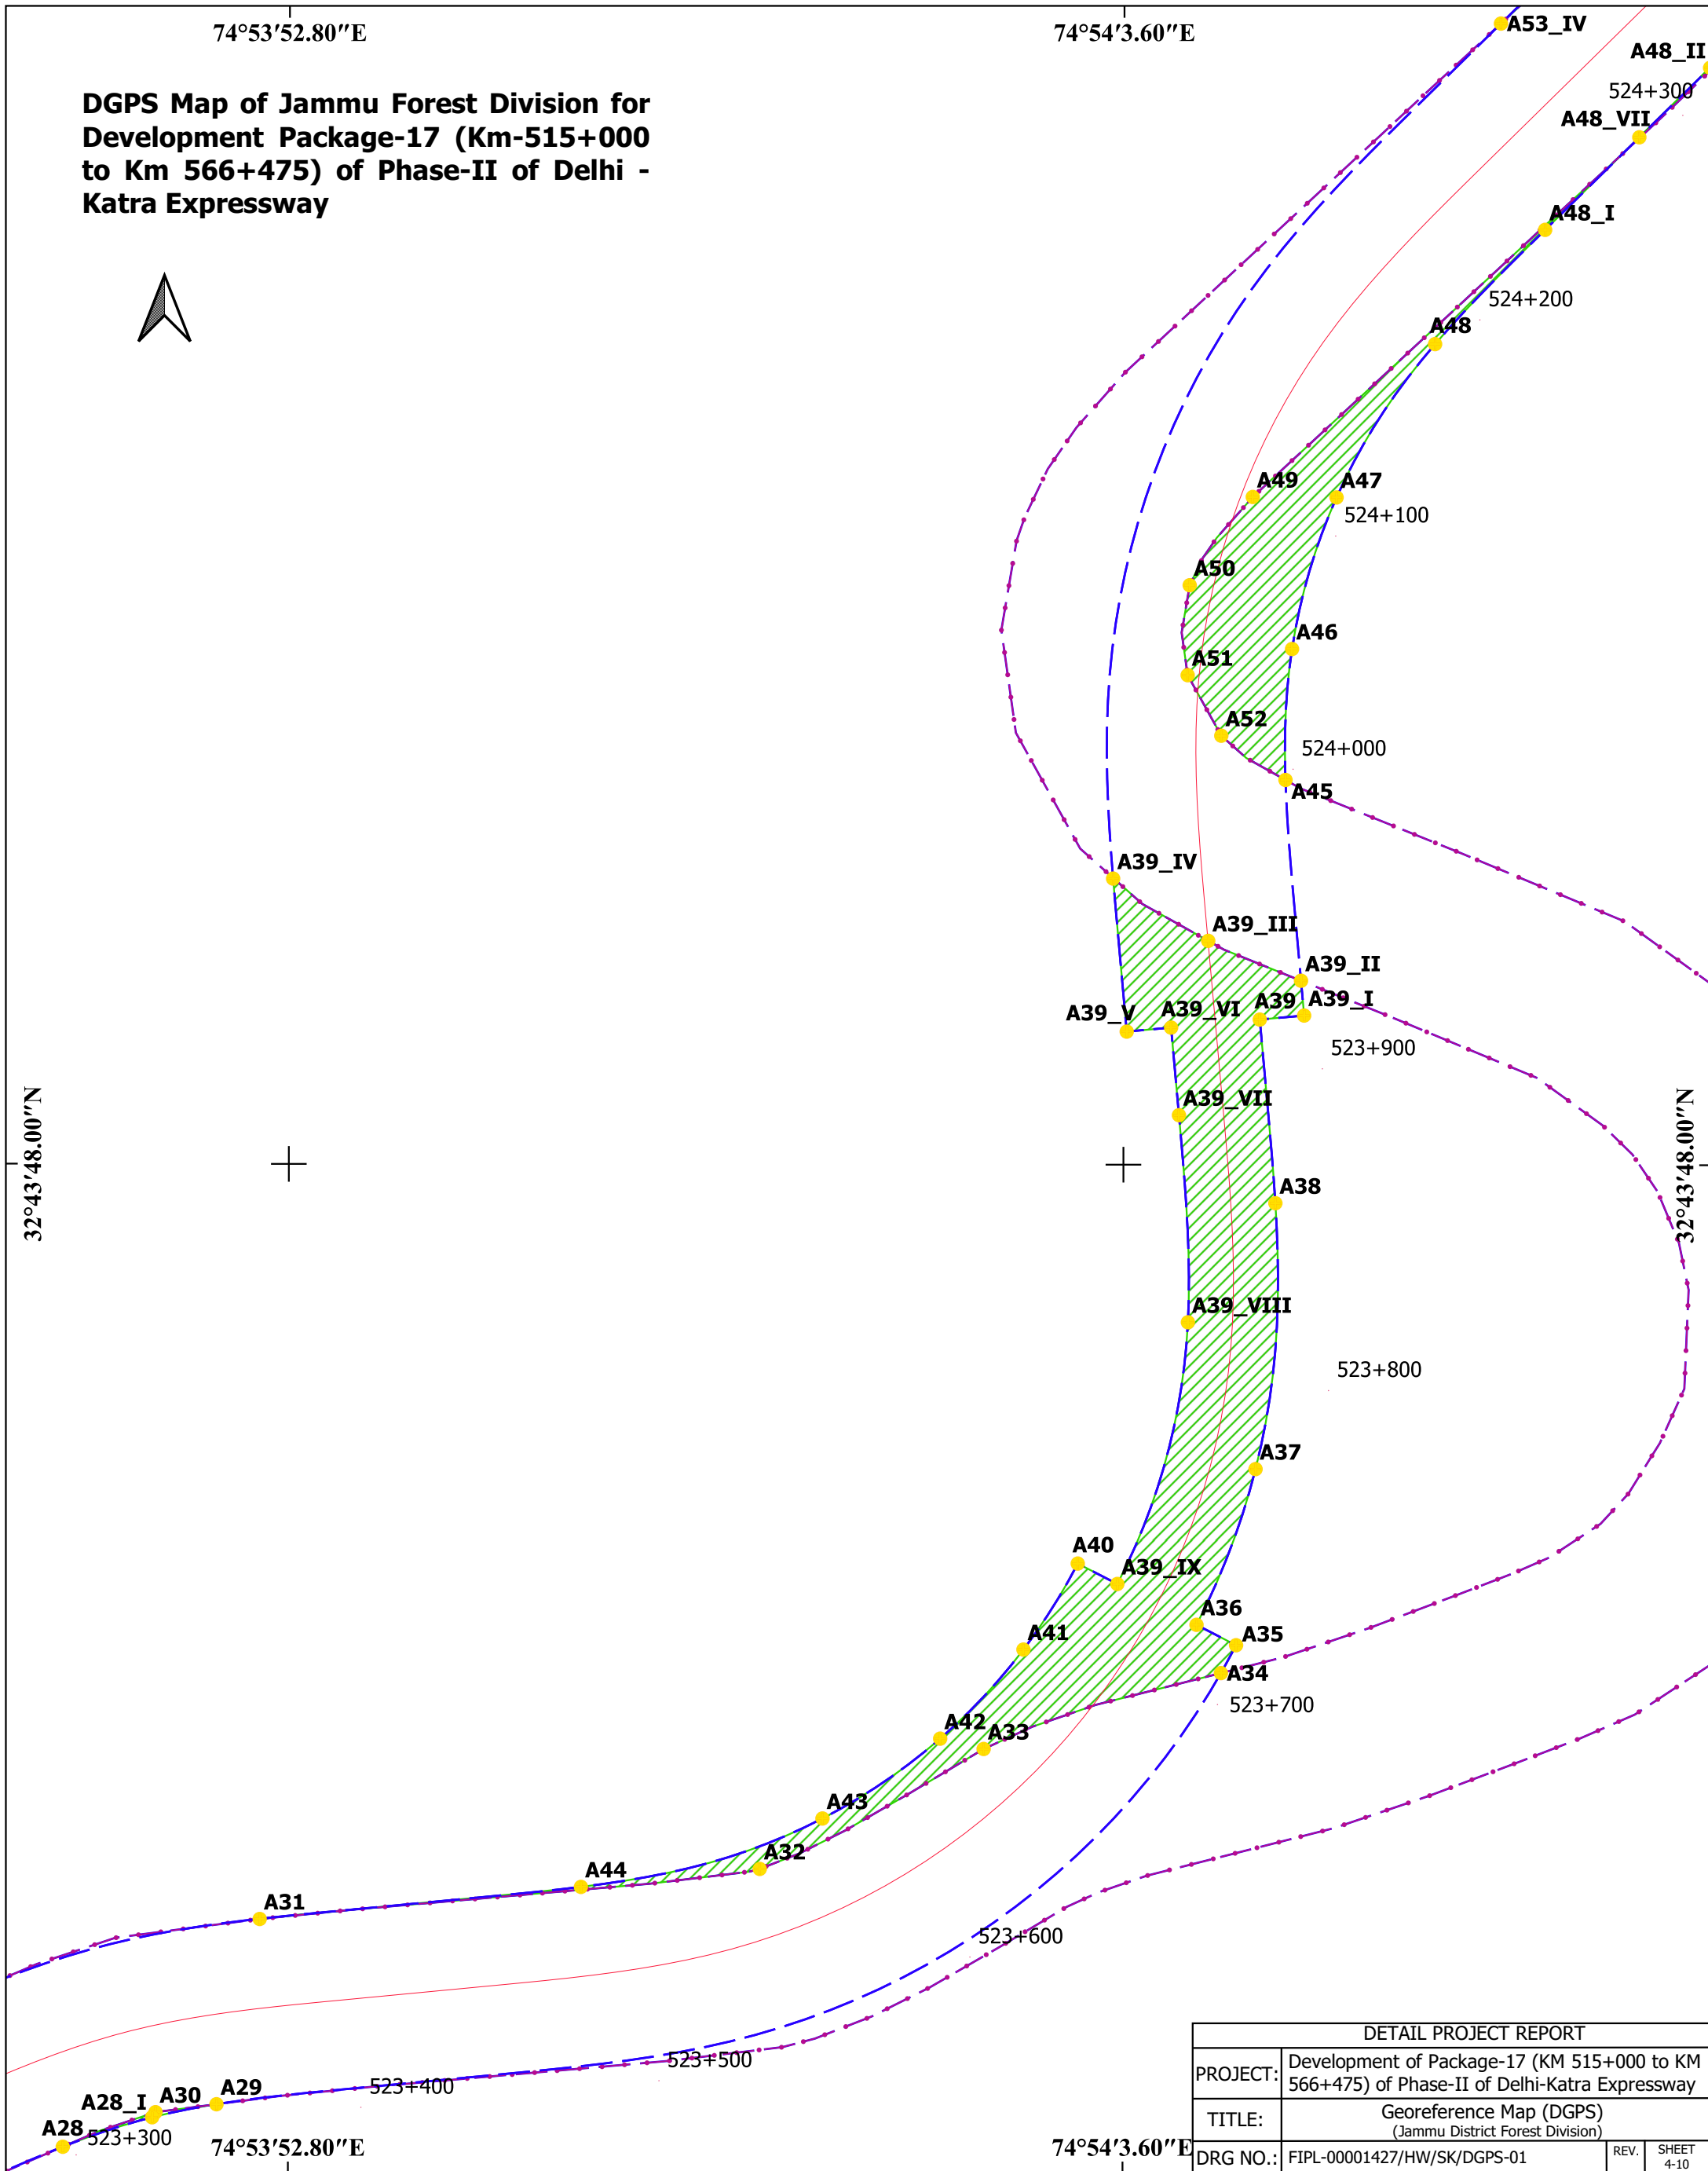


32°43'48.00"N



32°43'48.00"N



DETAIL PROJECT REPORT			
PROJECT:	Development of Package-17 (KM 515+000 to KM 566+475) of Phase-II of Delhi-Katra Expressway		
TITLE:	Georeference Map (DGPS) (Jammu District Forest Division)		
DRG NO.:	FIPL-00001427/HW/SK/DGPS-01	REV.	SHEET 4-10

				<div>LEGEND</div> <div><div></div>Survey Point</div> <div><div></div>District Boundary</div> <div><div></div>Proposed Center line of PROW</div> <div><div></div>Proposed ROW (PROW)</div> <div><div></div>Existing ROW (EROW)</div> <div><div></div>Forest LHS & RHS</div>	<div>CLIENT:</div> <div><div></div><div>अनुज कुमार सिंह ANUJ KUMAR SINGH परियोजना निदेशक, पं.कां.ई. उधमपुर Project Director, PIU Udhampur</div></div> <div></div> <div>NATIONAL HIGHWAYS AUTHORITY OF INDIA (Ministry of Road, Transport & Highways) Government of India G - 5 & 6, Sector - 10,Dwarka, New Delhi - 110075</div>	<div>CONSULTANT:</div> <div></div> <div>The information contained herein is Confidential & Property of Feedback Infra Private Limited and not for Publication. The Inf ormation is Issued on the Understanding that no part thereof shall be Copied or Communicated to a Third Party without Authorization in Writing from Feedback Infra Private Limited</div>	Drawn by:	D.J.	
			Designed by:				K.P.		
			Checked by:				J.V.		
			Approved By:				P.R.		
DATE	REV	DESCRIPTION OF REVISIONS	BY				SCALE 1 : 2,000		DATE 11.07.2022

74°54'10.80"E

DGPS Map of Jammu Forest Division for Development Package-17 (Km-515+000 to Km 566+475) of Phase-II of Delhi - Katra Expressway

74°54'21.60"E
525+100



525+000

32°44'13.20"N

32°44'13.20"N


 





32°44'2.40"N


32°44'2.40"N


74°54'10.80"E

74°54'21.60"E


DETAIL PROJECT REPORT			
PROJECT:	Development of Package-17 (KM 515+000 to KM 566+475) of Phase-II of Delhi-Katra Expressway		
TITLE:	Georeference Map (DGPS) (Jammu District Forest Division)		
DRG NO.:	FIPL-00001427/HW/SK/DGPS-01	REV.	SHEET 5-10

				<div>LEGEND</div> <div><div></div><div>Survey Point</div><div></div><div>District Boundary</div><div></div><div>Proposed Center line of PROW</div><div></div><div>Proposed ROW (PROW)</div><div></div><div>Existing ROW (EROW)</div><div></div><div>Forest LHS & RHS</div></div>	<div>CLIENT:</div> <div><div><div>अनुज कुमार सिंह</div><div>ANUJ KUMAR SINGH</div><div>परिचालन निदेशक, पंजाब, उत्तराखण्ड</div><div>परिचालन निदेशक, पंजाब, उत्तराखण्ड</div><div>Project Director, PIV, Udhampur</div></div><div></div><div>NATIONAL HIGHWAYS AUTHORITY OF INDIA (Ministry of Road, Transport & Highways) Government of India G - 5 & 6, Sector - 10,Dwarka, New Delhi - 110075</div></div>	<div>CONSULTANT:</div> <div><div><div>FEEDBACK INFRA</div><div>Making Infrastructure Happen</div></div><div>The information contained herein is Confidential & Property of Feedback Infra Private Limited and not for Publication. The Inf ormation is Issued on the Understanding that no part thereof shall be Copied or Communicated to a Third Party without Authorization in Writing from Feedback Infra Private Limited</div></div>	Drawn by:	D.J.	
							Designed by:	K.P.	
							Checked by:	J.V.	
						Approved By:	P.R.		
DATE	REV	DESCRIPTION OF REVISIONS	BY			SCALE		DATE	
				1 : 2,000		11.07.2022			

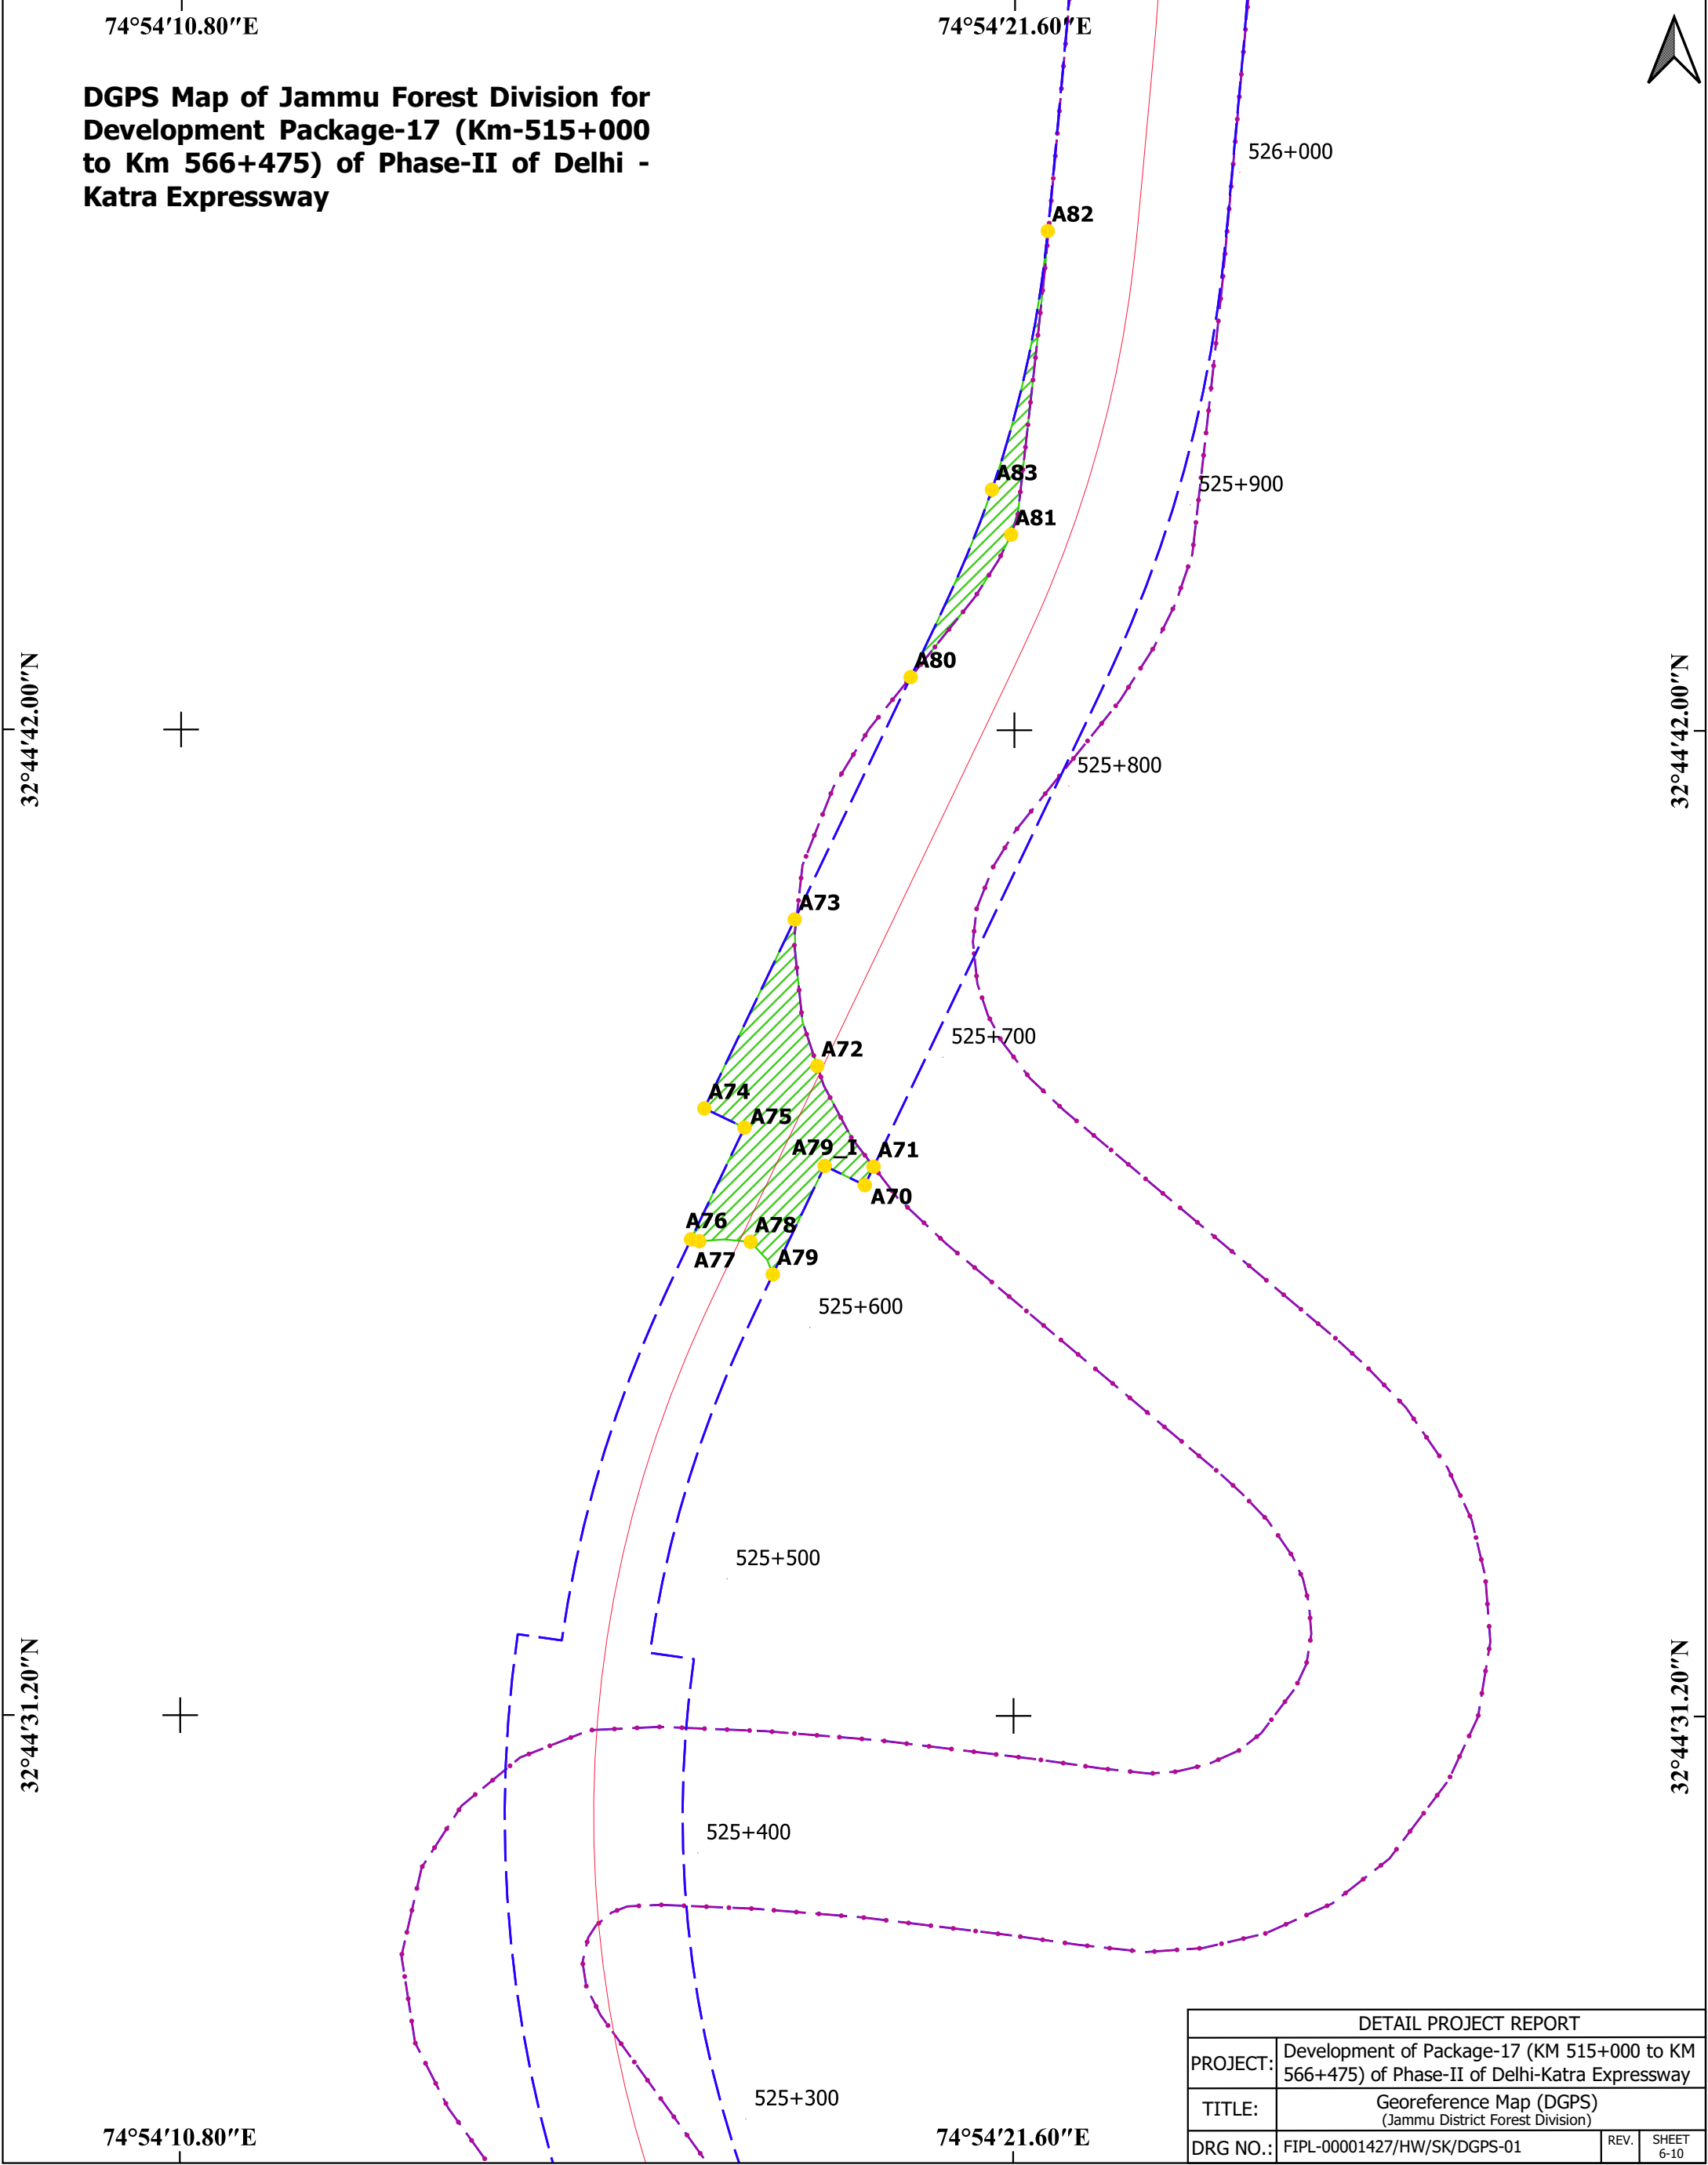


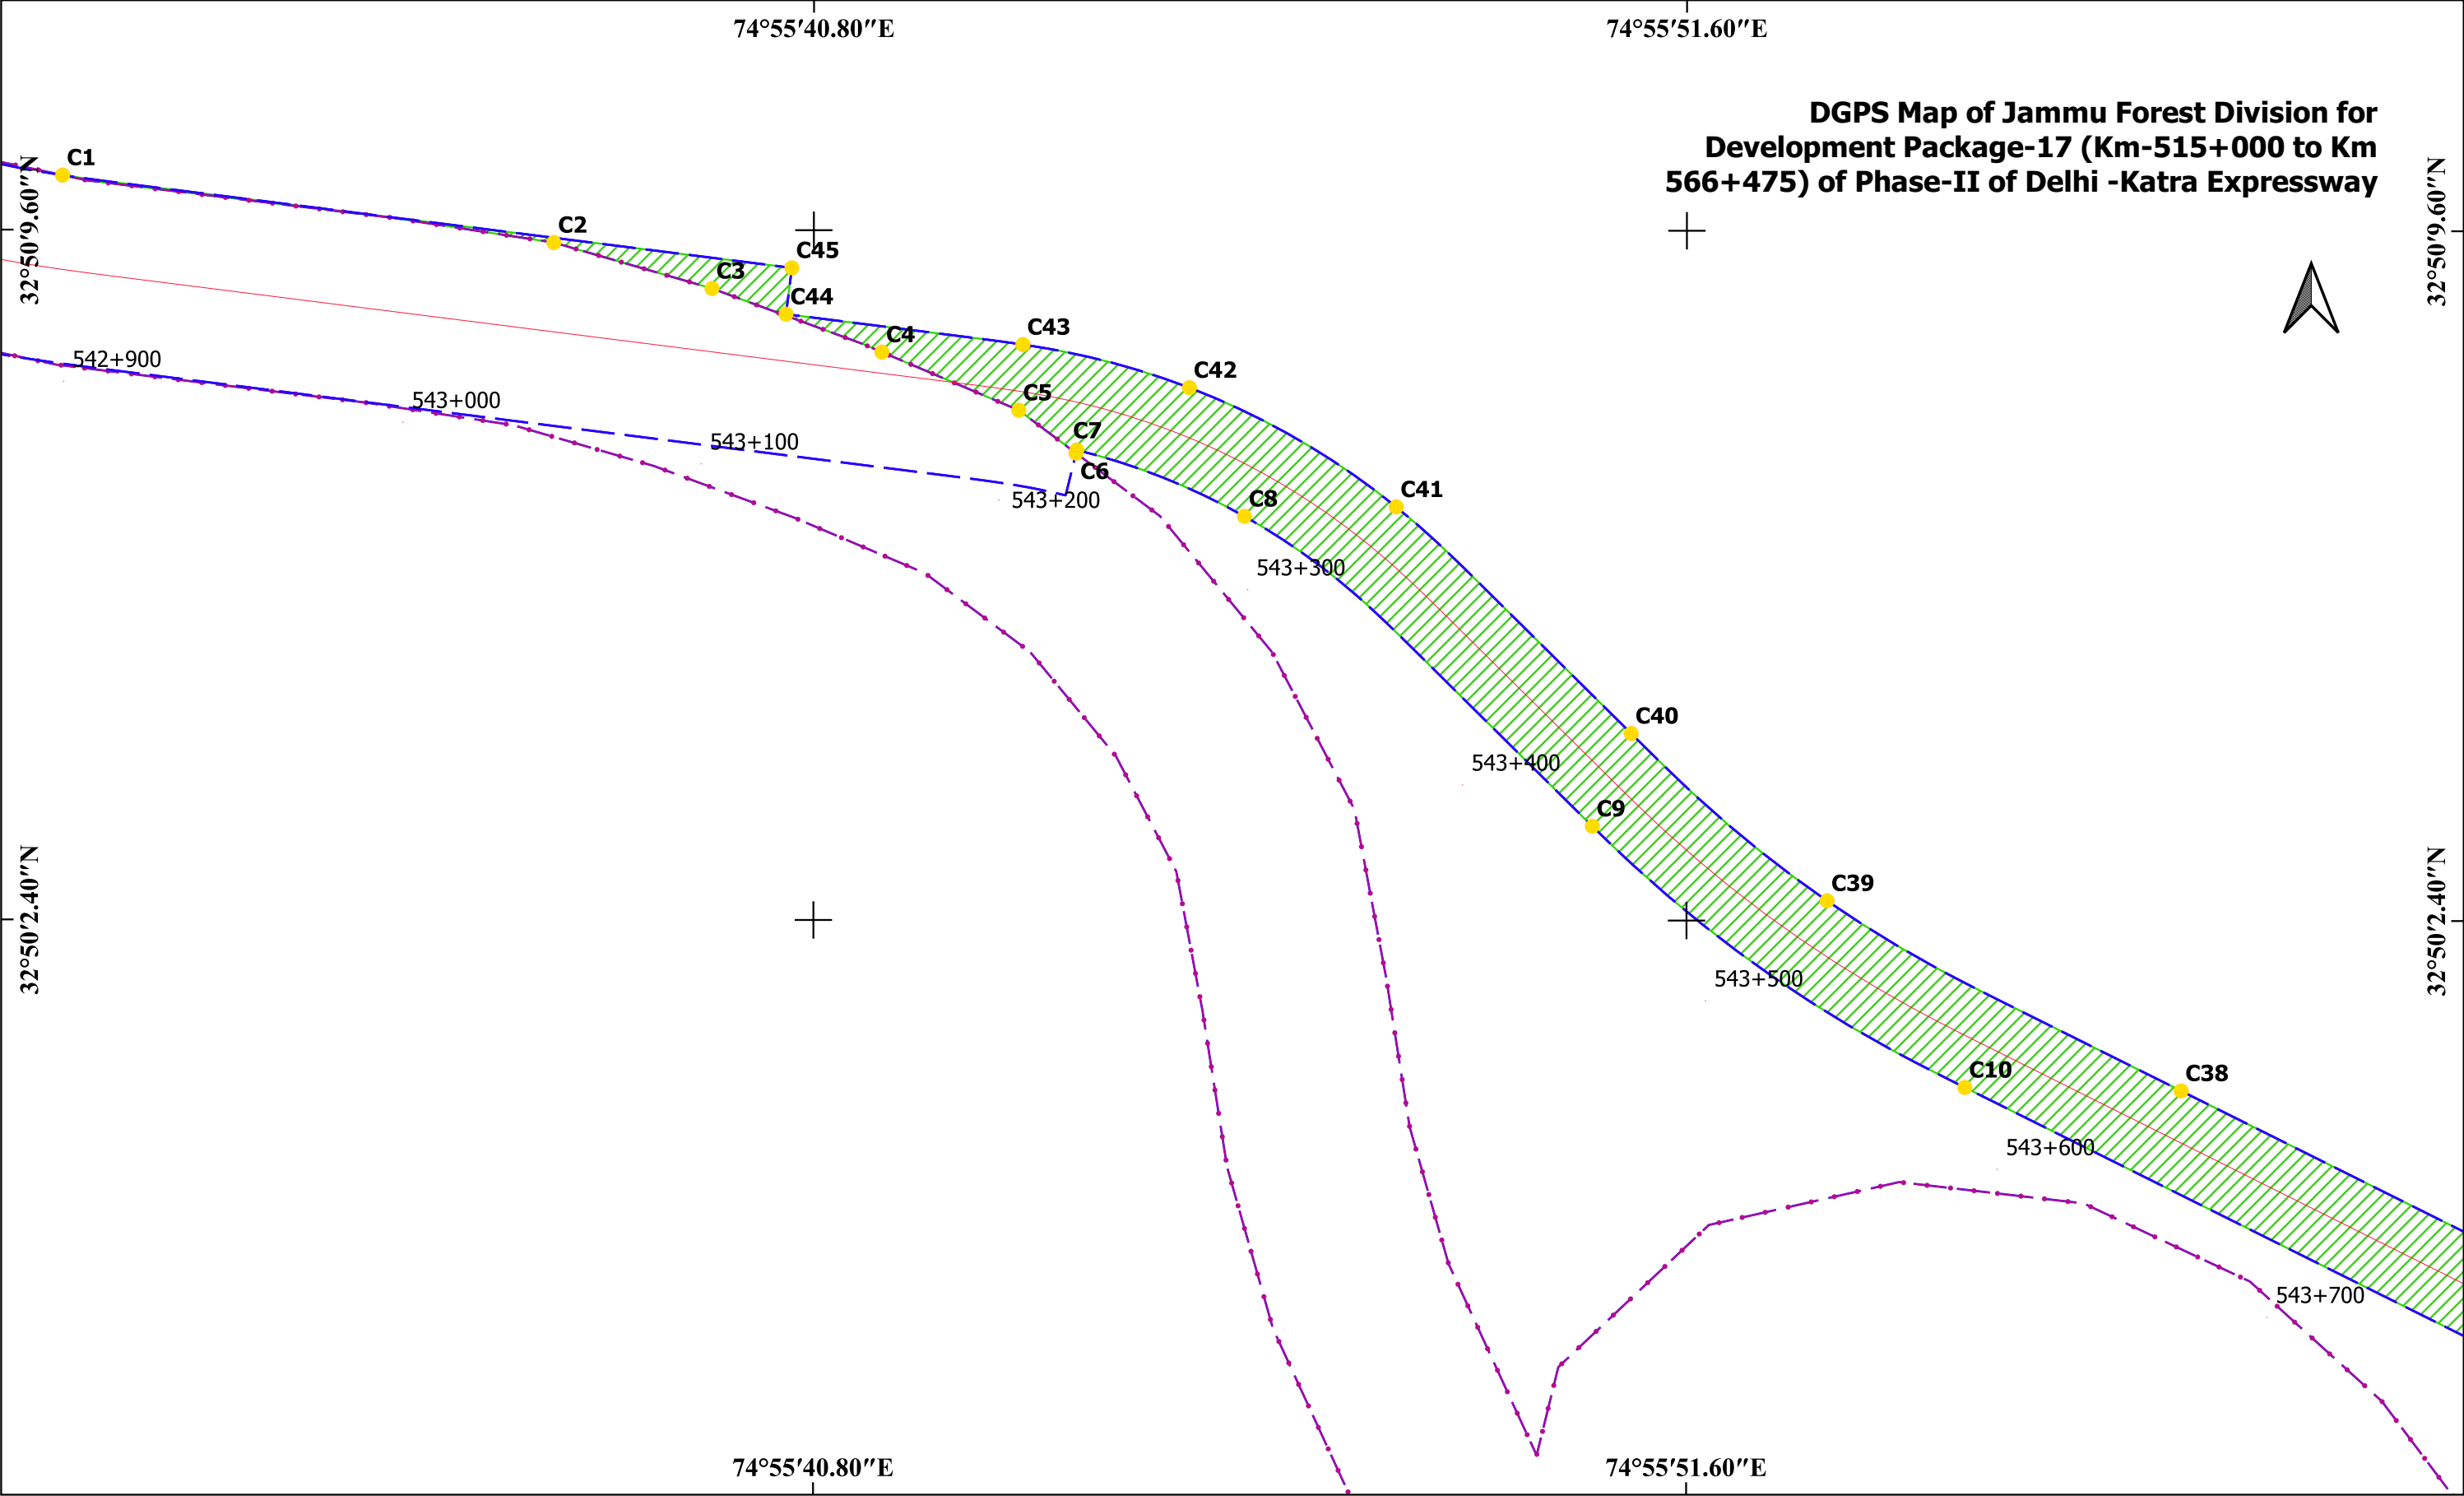

				<div>LEGEND</div> <div><div></div>Survey Point</div> <div><div></div>District Boundary</div> <div><div></div>Proposed Center line of PROW</div> <div><div></div>Proposed ROW (PROW)</div> <div><div></div>Existing ROW (EROW)</div> <div><div></div>Forest LHS & RHS</div>	<div><div></div><div>अनुज कुमार सिंह ANUJ KUMAR SINGH परियोजना निदेशक, प.का.ई., उधमपुर Project Director, PIU Udhampur</div></div> <div><div></div><div>NATIONAL HIGHWAYS AUTHORITY OF INDIA (Ministry of Road, Transport & Highways) Government of India G - 5 & 6, Sector - 10,Dwarka, New Delhi - 110075</div></div>	<div>CLIENT:</div> <div><div></div><div>FEEDBACK INFRA Making Infrastructure Happen</div></div> <div><div>The information contained herein is Confidential & Property of Feedback Infra Private Limited and not for Publication. The Inf ormation is Issued on the Understanding that no part thereof shall be Copied or Communicated to a Third Party without Authorization in Writing from Feedback Infra Private Limited</div></div>	<div>CONSULTANT:</div> <div>Drawn by:</div> <div>D.J.</div> <div>Designed by:</div> <div>K.P.</div> <div>Checked by:</div> <div>J.V.</div> <div>Approved By:</div> <div>P.R.</div> <div>SCALE</div> <div>1 : 2,000</div> <div>DATE</div> <div>11.07.2022</div>	<div>STATUS:</div> <div>PROJECT:</div> <div>Development of Package-17 (KM 515+000 to KM 566+475) of Phase-II of Delhi-Katra Expressway</div> <div>TITLE:</div> <div>Georeference Map (DGPS) (Jammu District Forest Division)</div> <div>DRG NO.:</div> <div>FIPL-00001427/HW/SK/DGPS-01</div> <div>REV.</div> <div>SHEET</div> <div>8-10</div>	
DATE	REV	DESCRIPTION OF REVISIONS	BY	</

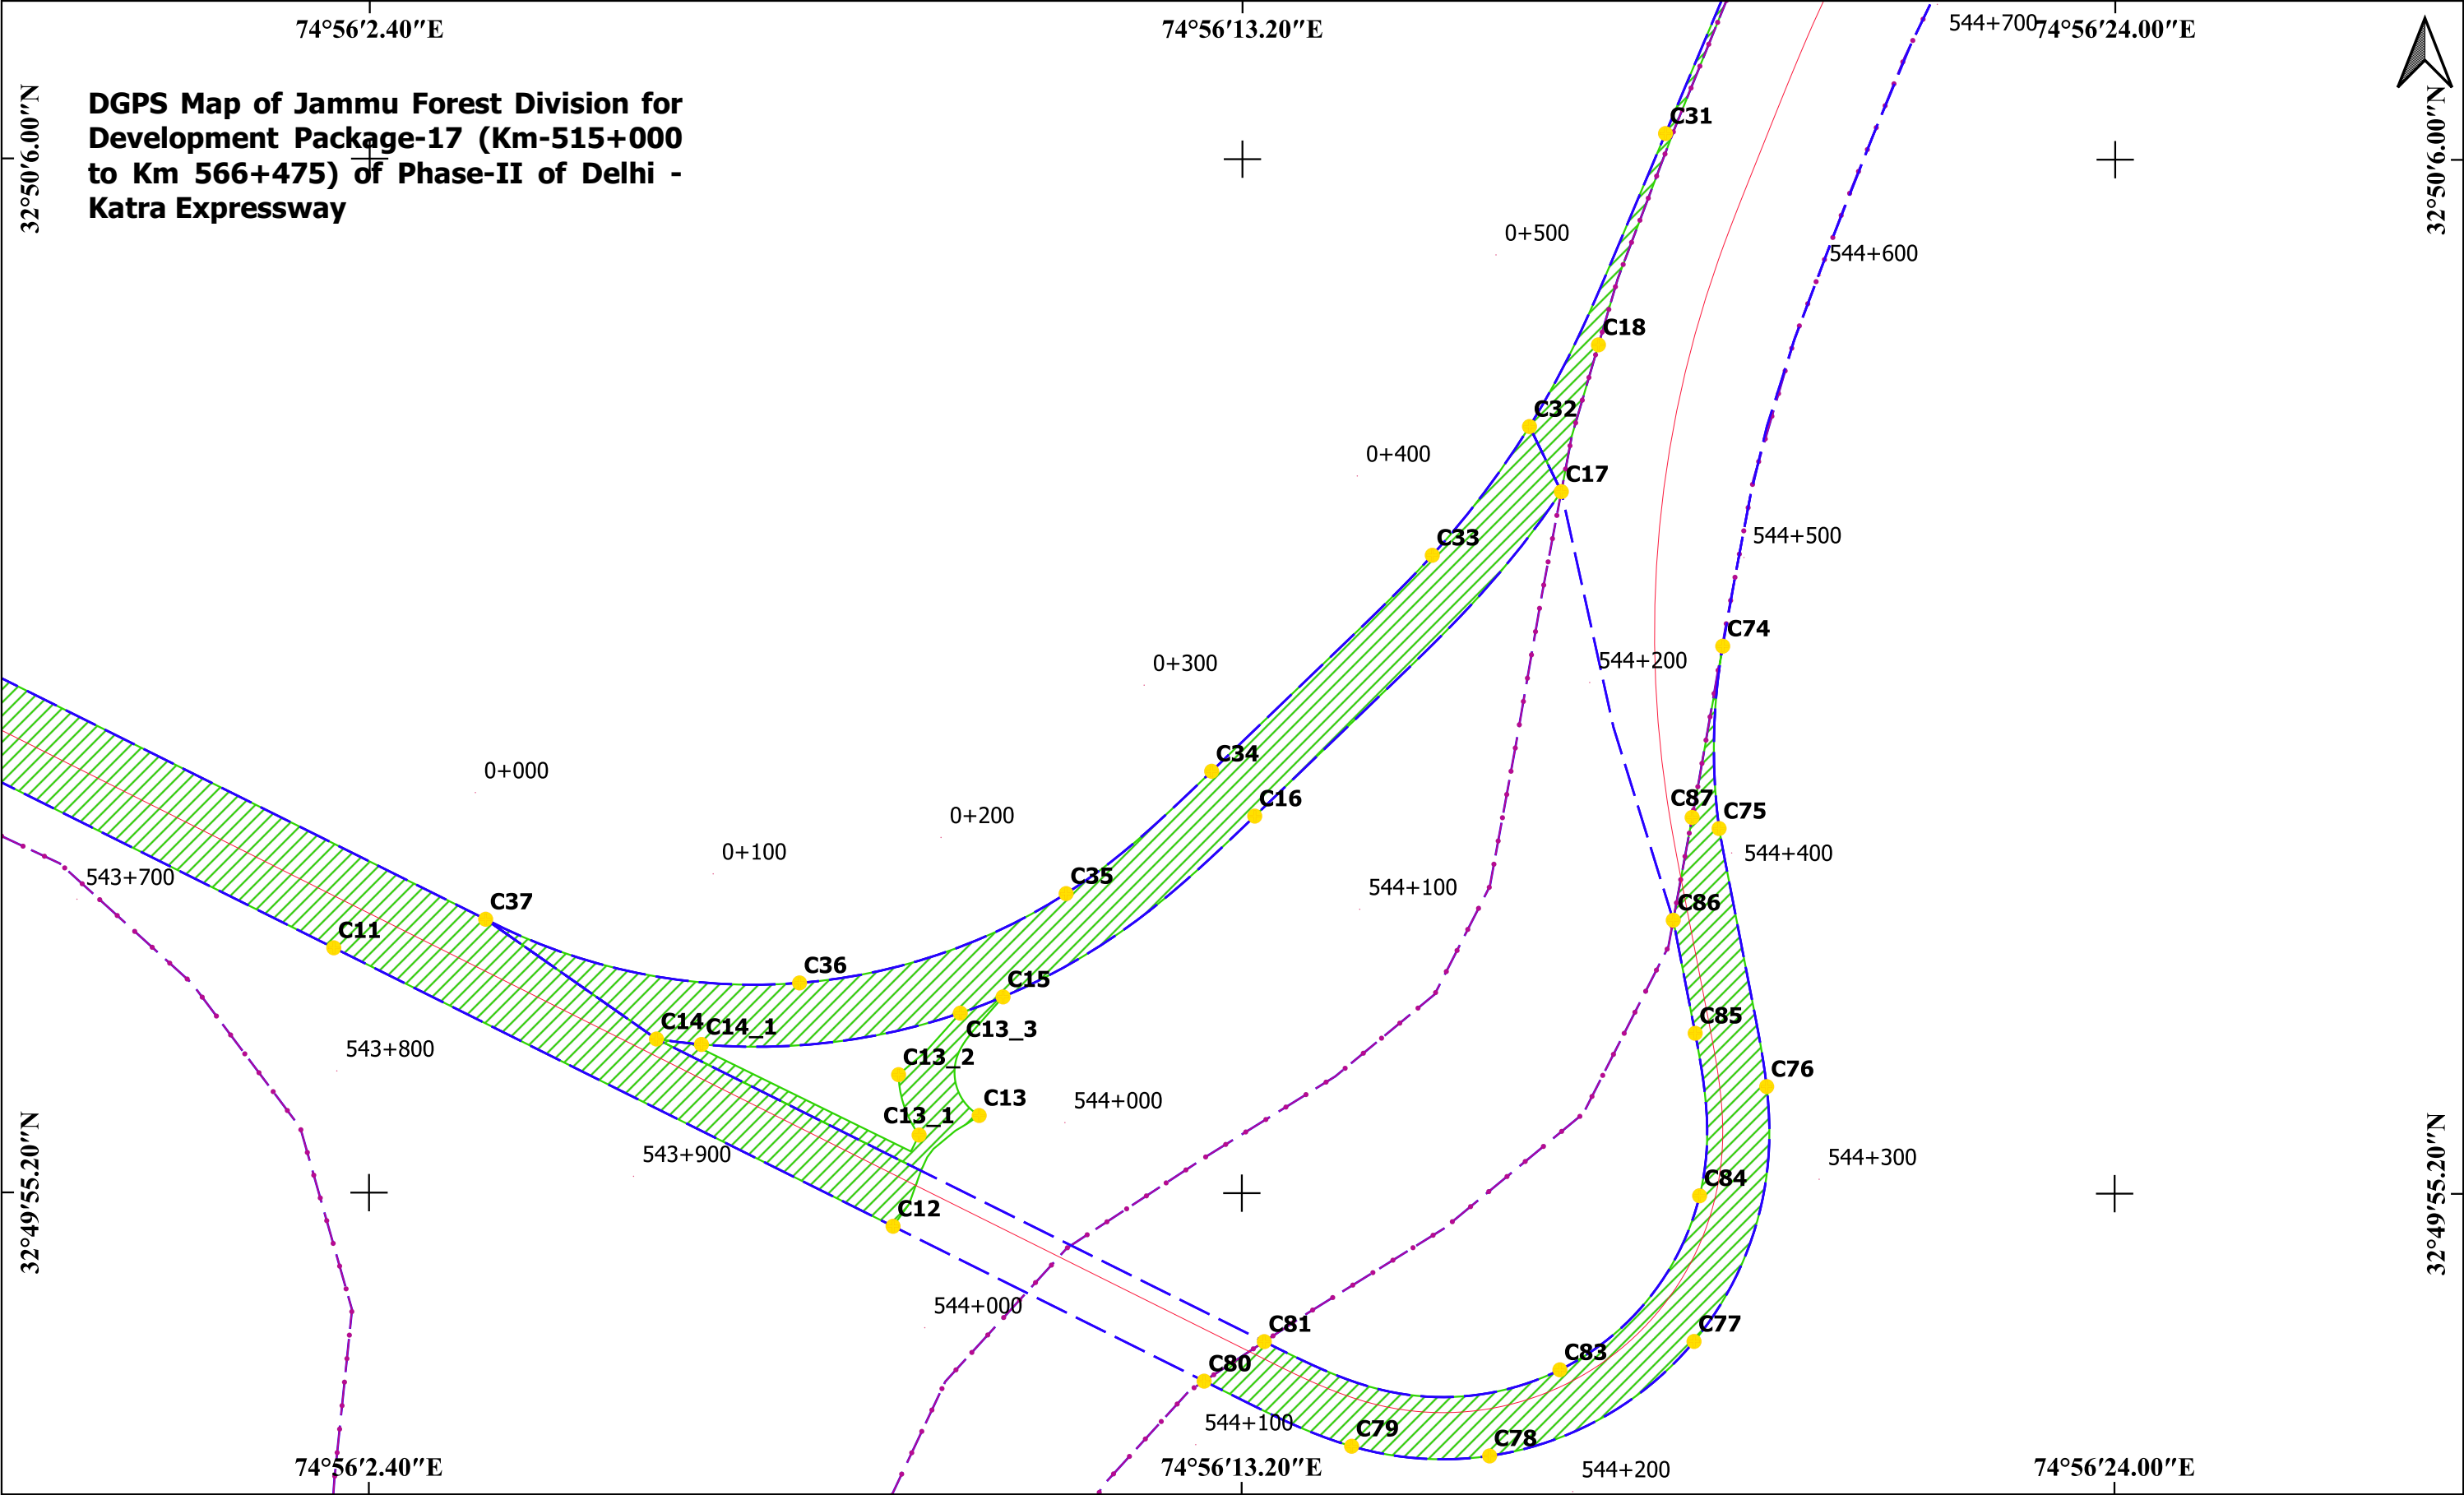

				<div>LEGEND</div> <div><div></div>Survey Point</div> <div><div></div>District Boundary</div> <div><div></div>Proposed Center line of PROW</div> <div><div></div>Proposed ROW (PROW)</div> <div><div></div>Existing ROW (EROW)</div> <div><div></div>Forest LHS & RHS</div>
--	--	--	--	--

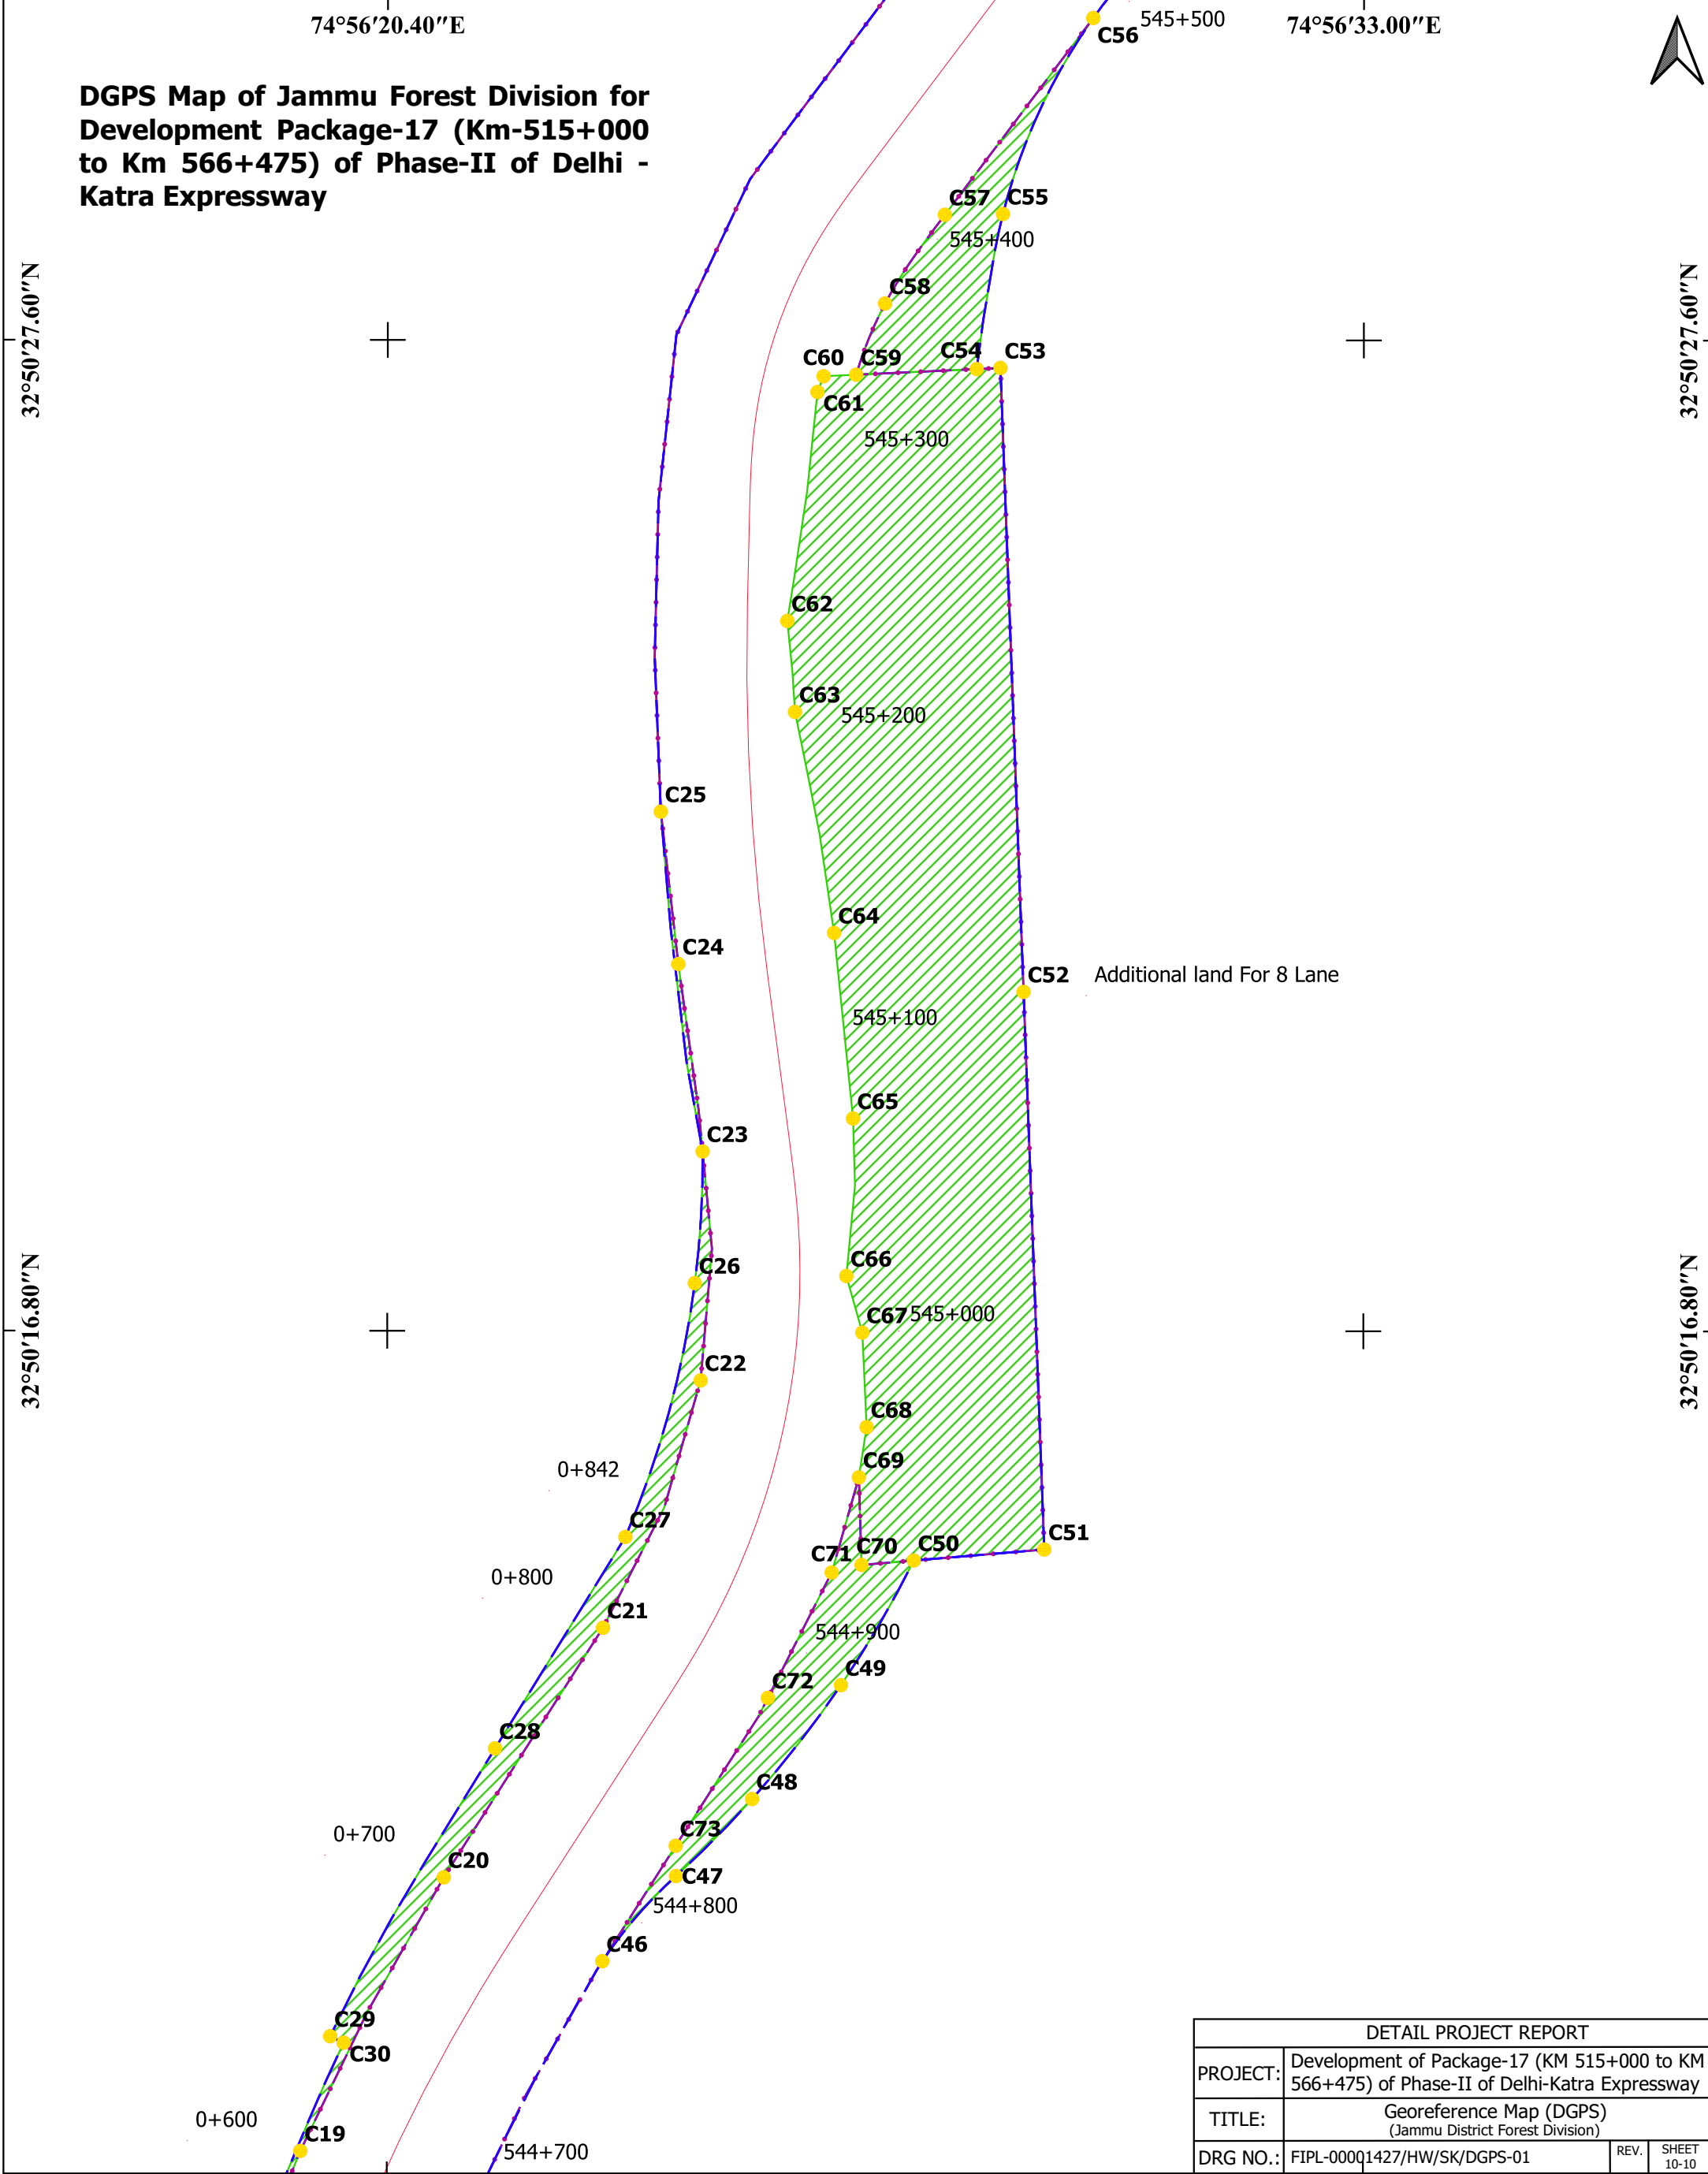

				<div>LEGEND</div> <div><div></div>Survey Point</div> <div><div></div>District Boundary</div> <div><div></div>Proposed Center line of PROW</div> <div><div></div>Proposed ROW (PROW)</div> <div><div></div>Existing ROW (EROW)</div> <div><div></div>Forest LHS & RHS</div>
--	--	--	--	--

List of co-ordinates (Jammu District Forest Division)

Point	Latitude	Longitude
B11	32° 45' 29.651" N	74° 54' 43.763" E
B12	32° 45' 29.870" N	74° 54' 44.420" E
B13	32° 45' 30.537" N	74° 54' 47.625" E
B14	32° 45' 31.323" N	74° 54' 51.738" E
B15	32° 45' 31.671" N	74° 54' 51.447" E
B16	32° 45' 31.226" N	74° 54' 49.097" E
B17	32° 45' 30.534" N	74° 54' 45.688" E
B18	32° 45' 31.911" N	74° 54' 52.723" E
B19	32° 45' 31.802" N	74° 54' 52.970" E
B20	32° 45' 31.646" N	74° 54' 53.125" E
B21	32° 45' 31.980" N	74° 54' 54.471" E
B22	32° 45' 32.556" N	74° 54' 56.063" E
B23	32° 45' 33.326" N	74° 54' 57.668" E
B24	32° 45' 33.881" N	74° 54' 58.649" E
B25	32° 45' 34.577" N	74° 54' 59.425" E
B26	32° 45' 35.282" N	74° 54' 59.961" E
B27	32° 45' 35.497" N	74° 54' 59.267" E
B28	32° 45' 35.609" N	74° 54' 57.699" E
B29	32° 45' 34.633" N	74° 54' 57.435" E
B30	32° 45' 33.688" N	74° 54' 56.836" E
B31	32° 45' 33.002" N	74° 54' 56.078" E
B32	32° 45' 32.284" N	74° 54' 54.559" E

				LEGEND	<div><div>अनुज कुमार सिंह ANUJ KUMAR SINGH परियोजना निदेशक, प.का.३, उधमपुर Project Director, PIU Udhampur</div><div> NATIONAL HIGHWAYS AUTHORITY OF INDIA (Ministry of Road, Transport & Highways) Government of India G - 5 & 6, Sector - 10,Dwarka, New Delhi - 110075</div></div>	CLIENT:	CONSULTANT:	Drawn by:	D.J.		STATUS:	DETAIL PROJECT REPORT				
						Designed by:	K.P.		PROJECT:	Development of Package-17 (KM 515+000 to KM 566+475) of Phase-II of Delhi-Katra Expressway						
						Checked by:	J.V.									
						Approved By:	P.R.			SCALE		DATE		TITLE:	Georeference Map (DGPS) List of co-ordinates (Jammu District Forest Division)	
DATE	REV	DESCRIPTION OF REVISIONS	BY					-		11.07.2022		DRG NO.:	FIPL-00001427/HW/SK/DGPS-01		REV.	SHEET L1

