


THIS DOCUMENT IS THE PROPERTY OF BANGALORE HYDRO ENGINEERS & CONSULTANTS PVT. LTD., ANY USE NOT AUTHORISED BY US, AND/OR COPYING, DUPLICATING, HAND OVER TO THIRD PARTIES EITHER IN FULL OR IN PART WITHOUT PERMISSIONS IS LIABLE TO CLAIMS.

IF IN DOUBT ASK

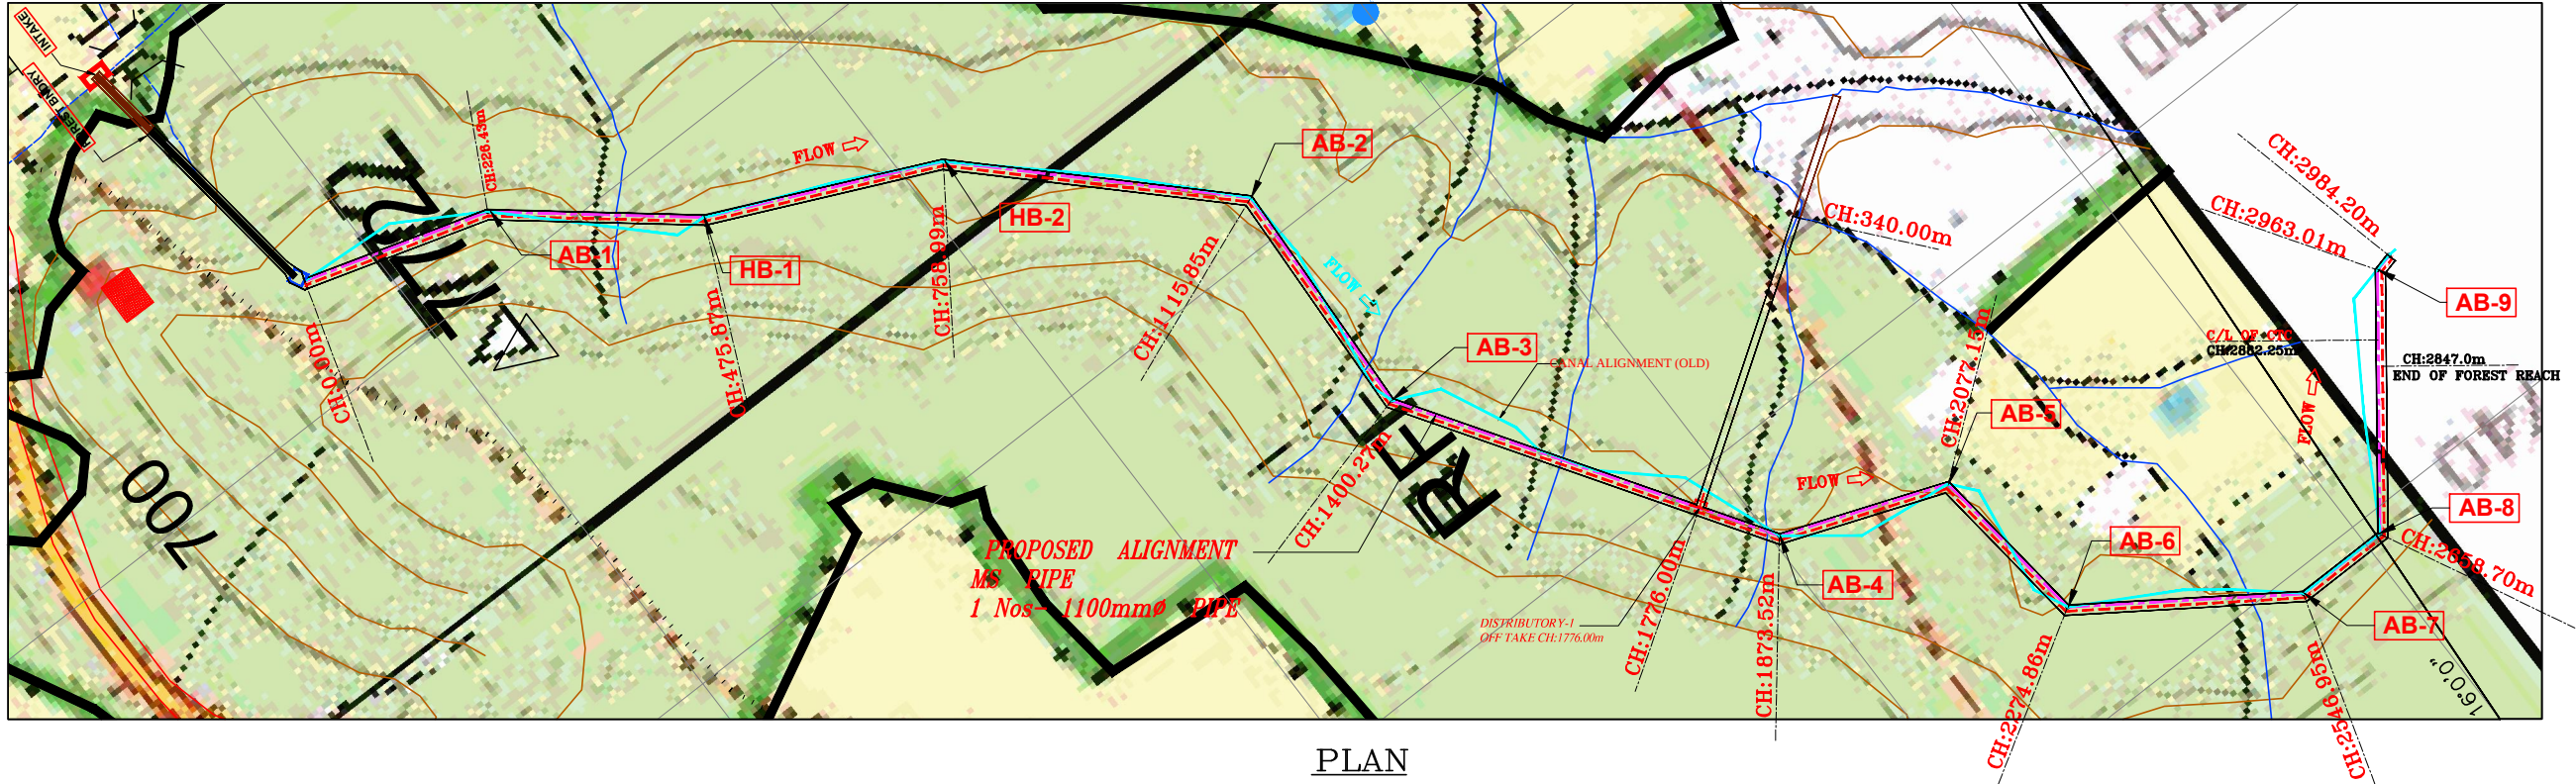

PLAN

REF TOPO SHEET: 48-I-13 AND 47-L-16

REF DRG:
BHEC/KNNL/CLIS/ALGN/01 - GENERAL ALIGNMENT & L-SECTION

FOR STUDY PURPOSE ONLY

CLIENT:
 **KARNATAKA NEERAVARI NIGAM LTD.,**
(GOVT. OF KARNATAKA UNDERTAKING)

PROJECT:
MARKANDEYA IRRIGATION PROJECT
CHACHADI LIFT IRRIGATION SCHEME

TITLE:
GENERAL ALIGNMENT ON TOPO SHEET

CONSULTANTS:
 **BANGALORE HYDRO**
ENGINEERS & CONSULTANTS PVT. LTD.,
80/D, 12th CROSS,
AVALAHALLI EXTN. GIRINAGAR III PHASE,
BENGALURU - 560 085.

DRAWN	DESIGNED	CHECKED	RECOMMENDED	APPROVED	SCALE	DATE
S.RAJU	S.RAJU	RSK	RSK	SNS	1:8	21.11.19
DRG. No:- BHEC/KNNL/CLIS/FC/02					SHT: 1/1	REV: 1

LEGEND

	NSL
	OPEN CANAL (OLD ALIGNMENT)
	GRAVITY MAIN (PROVIDED)
	SERVICE ROAD
	FOREST AREA USED FOR PROJECT
	HORIZONTAL BEND
	VERTICAL BEND
	ANCHOR BLOCK
	ROAD CROSSING
	DELIVERY CHAMBER
	AIR RELEASE PIPE 75mmØ
	SCOUR VALVE 200mmØ

Assistant Executive Engineer,
Karnataka Neeravari Nigam Ltd.,
G.R.B.C.C., Sub-Div. No-8, Gokak.

Executive Engineer,
Karnataka Neeravari Nigam Ltd.,
G.R.B.C.C. Div. No-3, GOKAK.