

ಗ್ರಾಮ ಸೇವಾನಗರ
ಹೋಬಳಿ ಹಲಬಗೂ
ತಾಲ್ಲೂಕು ಭಾಲ್ಕಿ
ಜಿಲ್ಲೆ ಬೀದರ
ಕರ್ನಾಟಕ
ಸರ್ಕಾರ
೧೯೫೬

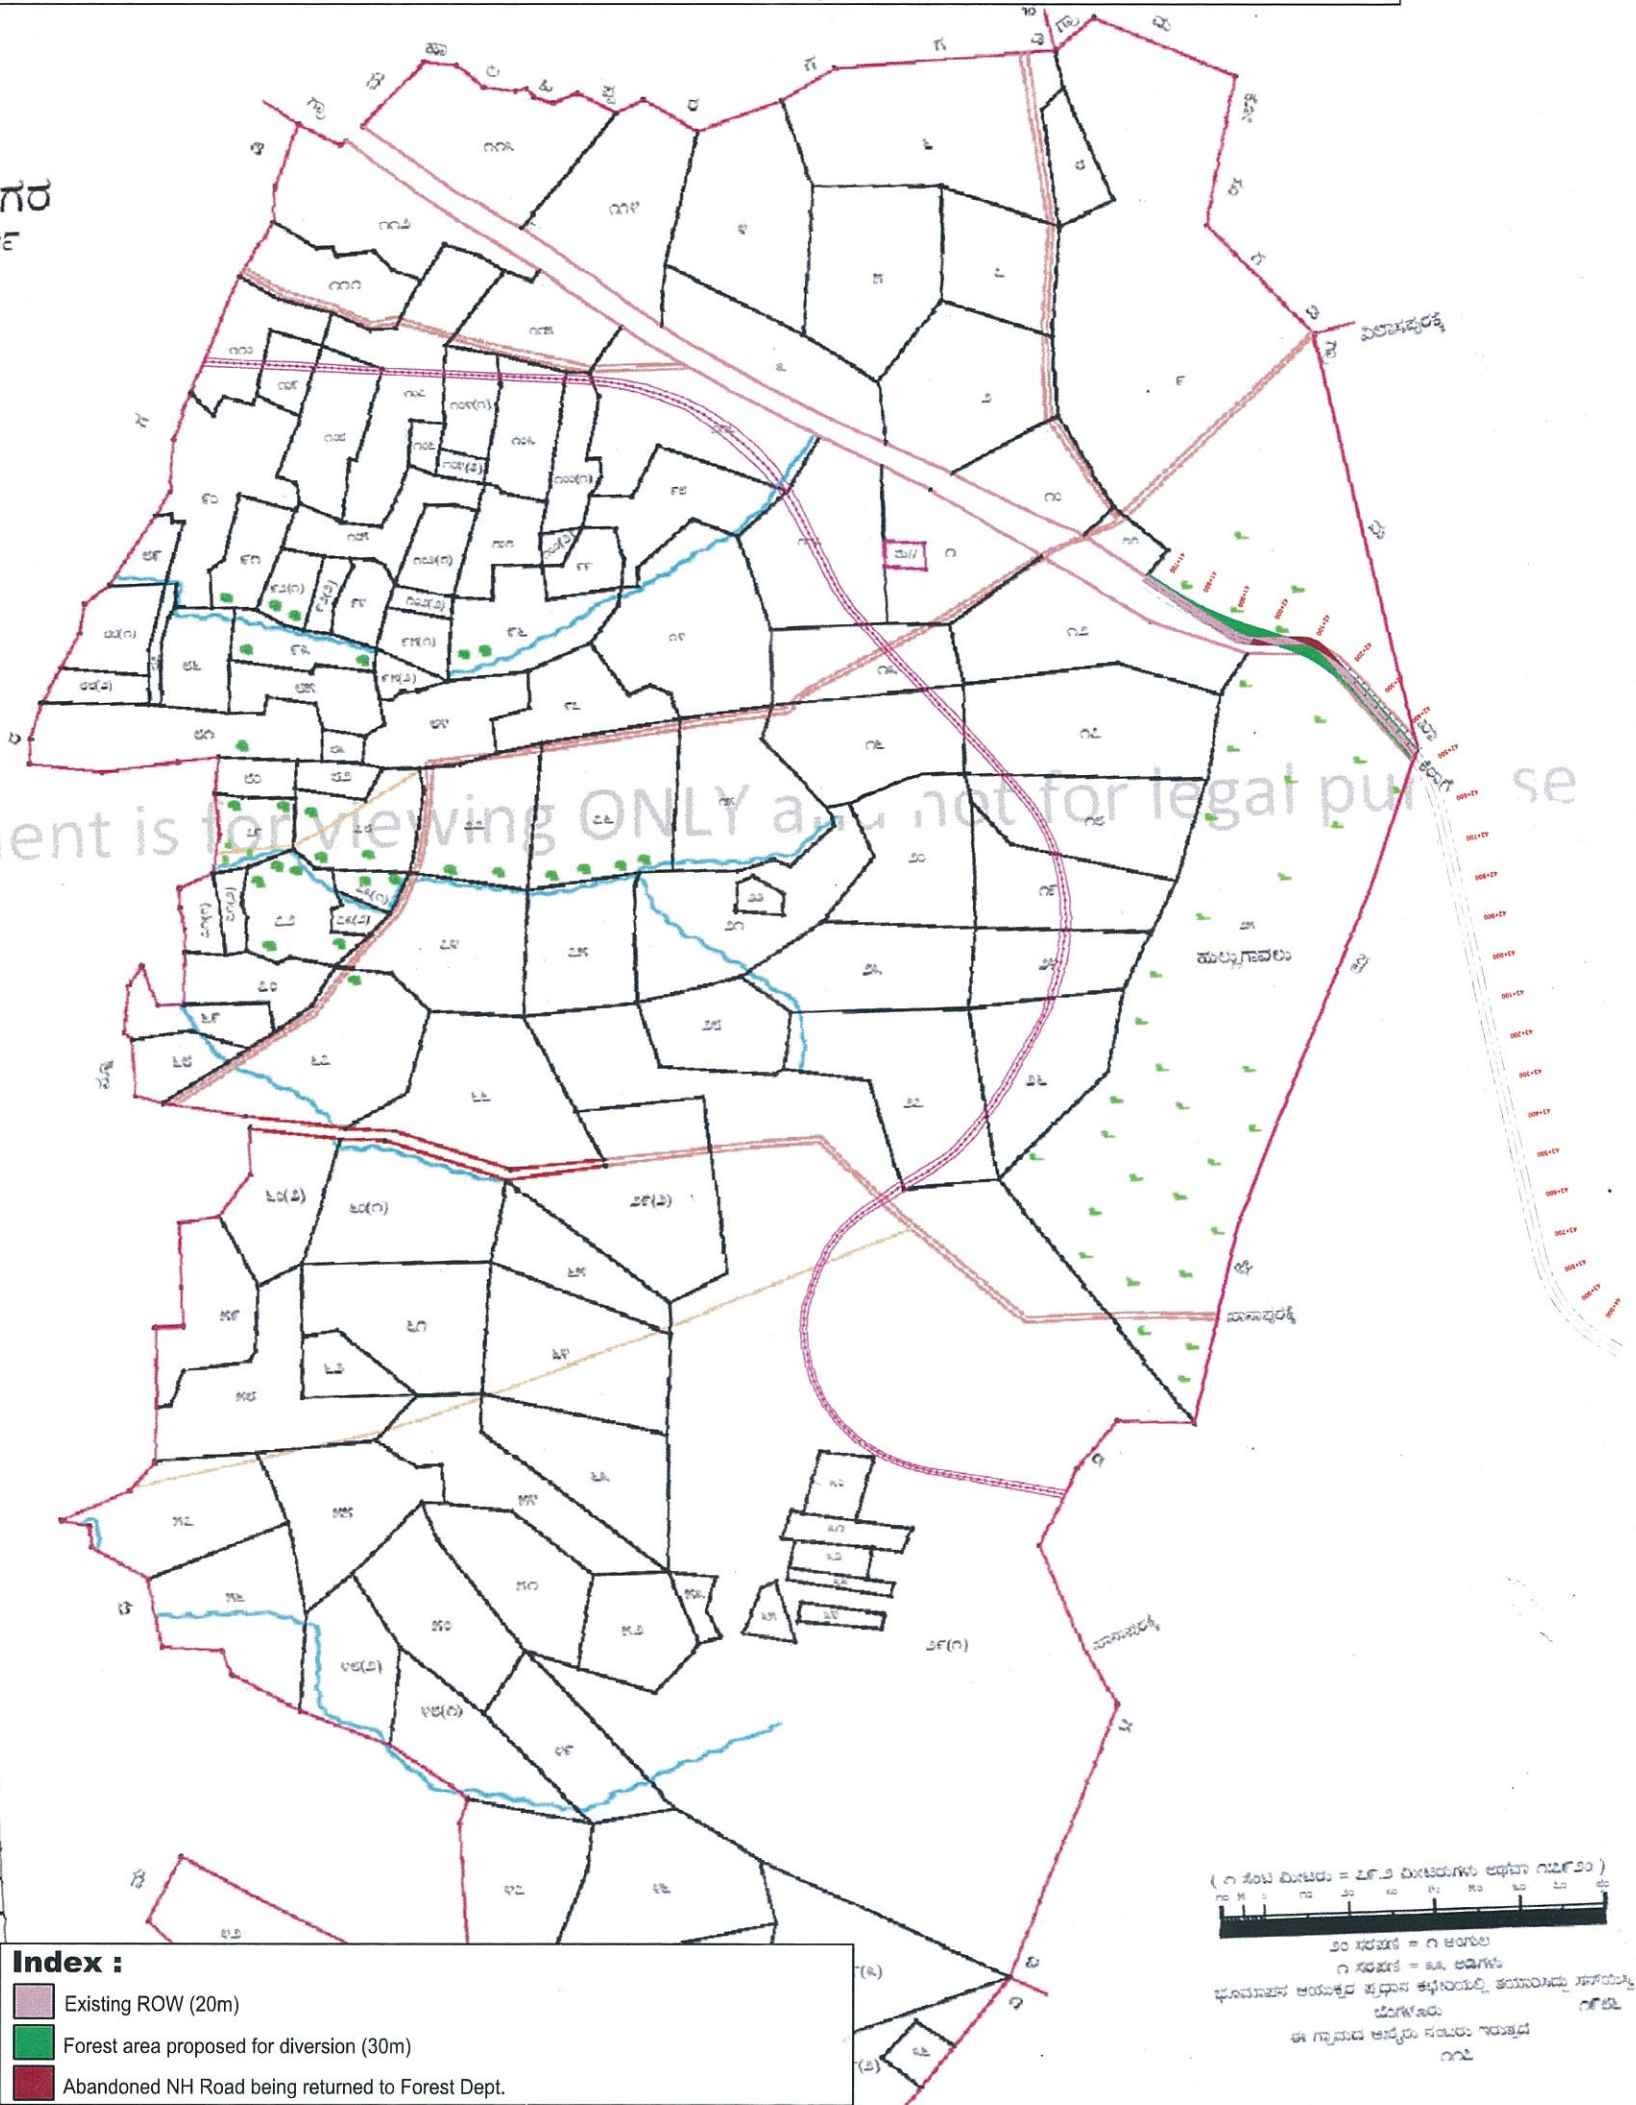


Table: Forest area proposed for diversion						
Village	Sy.no.	Chainage		Forest Area Proposed for Diversion (ha.)	Forest Area Proposed for Diversion (sq.m.)	Abandoned NH Road being returned to Forest Dept. (sq.m)
		From	To			
Dhannur/ Sevanagar	9	41650	42460	0.6185	6185.00	1932.00
	25	41960	42460	0.4972	4972.00	470.00
Total area in Ha.				1.1157	11157.00	2402.00

[illegible]

ಕ್ರಮ ರೂಪಾಯಿ :

ಮೂಲಿಸ್ಥಳ ತಯಾರಿಸಿದವರು ಮತ್ತು ಬಿಡುಗಿಸಿದವರು:

ಗಣಕೀಕೃತ ಸಕ್ಕೆ ತಯಾರಿಸಿದವರು:

Kumel. G 30/06/2020
Executive Engineer
National Highway Division
Kalaburagi


LEGEND :

- 5 SURVEY NUMBER
- FIELD BUND
- PROPOSED CEN. LINE
- EXISTING ROAD BT CEN. LINE
- EXISTING ROW (20M)
- FOREST AREA PROPOSED FOR DIVERSION (45M)
- 501 POINT FOR LATITUDE/ LONGITUDE

KAMAL NAGAR

LA PLAN (DHANNUR/SEVANAGAR VILLAGE)

HUMNABADH

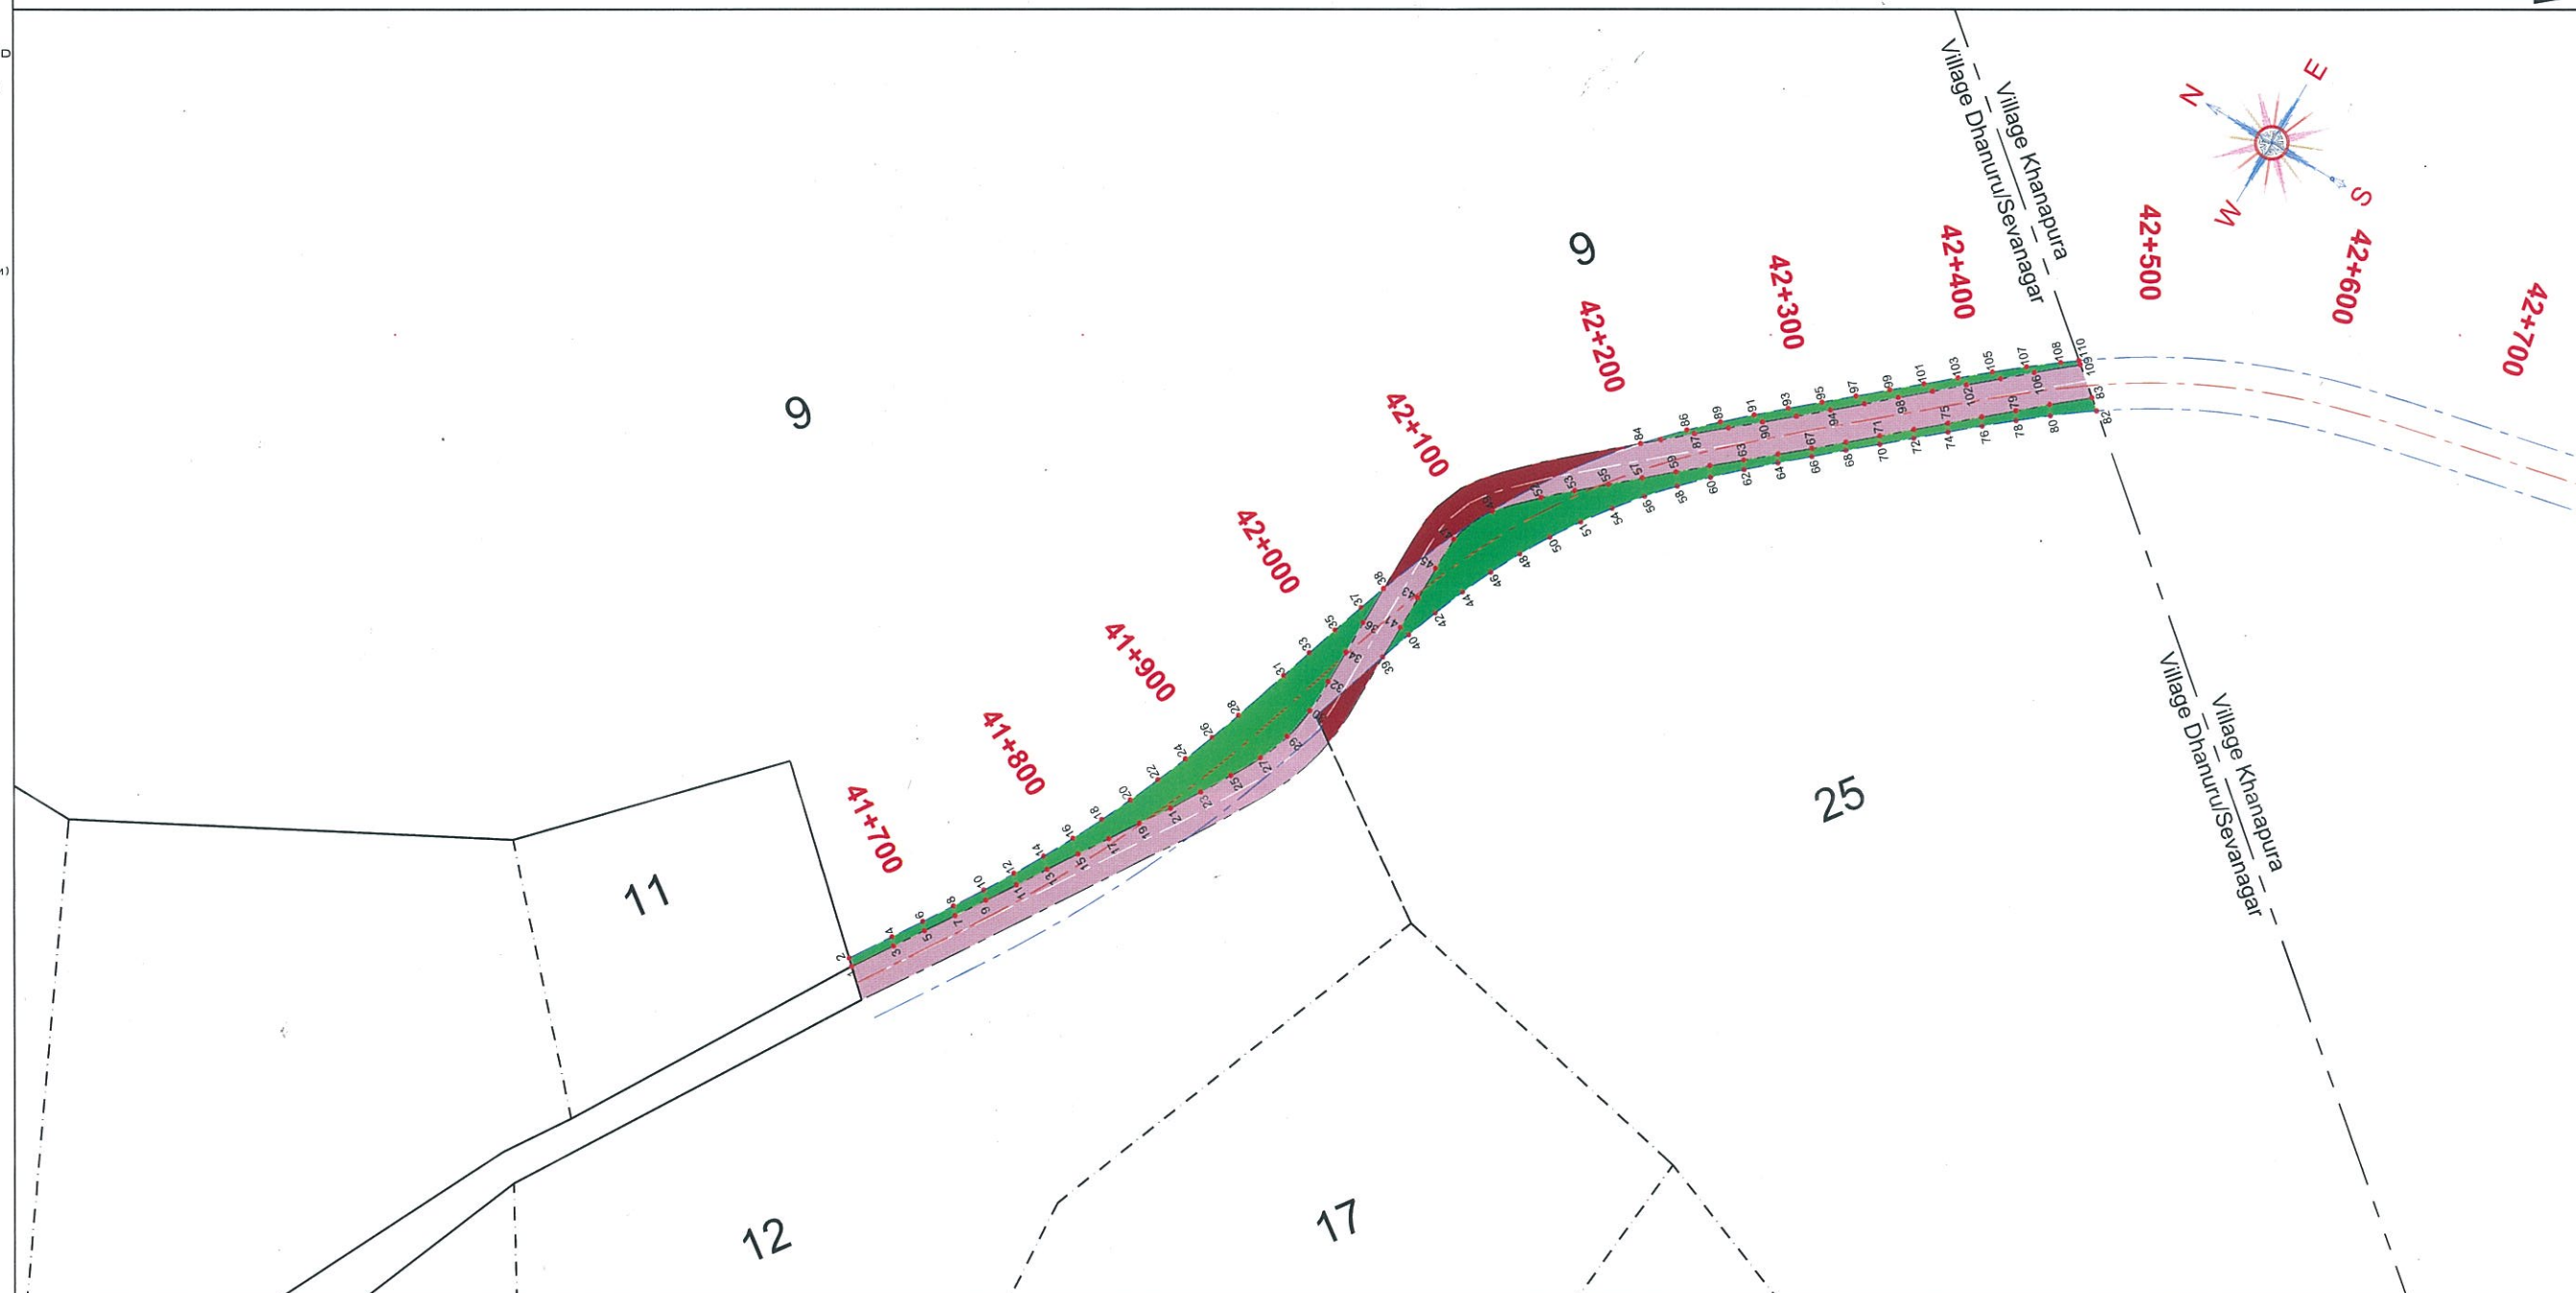

Index :

- Existing ROW (20m)
- Forest area proposed for diversion (30m)
- Abandoned NH Road being returned to Forest Dept.

Table: Forest area proposed for diversion

Village	Sy.no.	Chainage		Forest Area Proposed for Diversion (ha.)	Forest Area Proposed for Diversion (sq.m.)	Abandoned NH Road being returned to Forest Dept. (sq.m)
		From	To			
Dhannur/Sevanagar	9	41650	42460	0.6185	6185.00	1932.00
	25	41960	42460	0.4972	4972.00	470.00
Total area in Ha.				1.1157	11157.00	2402.00

Kumar, G
Executive Engineer
National Highway Division
Kalaburagi
30/06/2020

Village : DHANNUR/SEVANAGAR
Hobli : HALABARGA
Taluk : BHALKI

SHEET 1 OF 1

DHANNUR/SEVANAGAR VILLAGE
BETWEEN KAMAL NAGAR TO HUMNABADH

CHAINAGE

From	To
41+650	42+460

AUTHORITY:

PWD National Highways
(Government of Karnataka)
Office of the Executive Engineer,
National Highways Division
Kalaburagi - 585105

DESIGN CONSULTANTS:

Transsys Consulting Pvt. Ltd.
in association with
Accrete Consulting Engineers Pvt. Ltd.
NM-8, Sona Tower, Old DLF Comm. Complex, Gurgaon-122001

PROJECT:

Maharashtra Border - Bidar section of NH-50
Consultancy Service for Feasibility Study cum DPR, Survey and Preparation of Land Plan for
Widening to Two Lane with Paved Shoulders Maharashtra Border - Humnabad section of
NH-50 from km 0.000 to km 102.000 in the state of Karnataka Through (EPC) mode

REV.	DATE	DESCRIPTION

DRG. NO: PWD/NH50/HW/LAP/01

TITLE: LA PLAN


SCALE:
(HOR - 1 : 4000)

DRAWN: ROOPA
DESIGNED: VISHWAS/CHIRANTH
CHECKED: VIDYA SAGAR
APPROVED: SANJEEV

SIZE: A3
REV: R0

DATE:
JUNE 2020


GEO REFERENCED MAP (KHANAPURA VILLAGE)

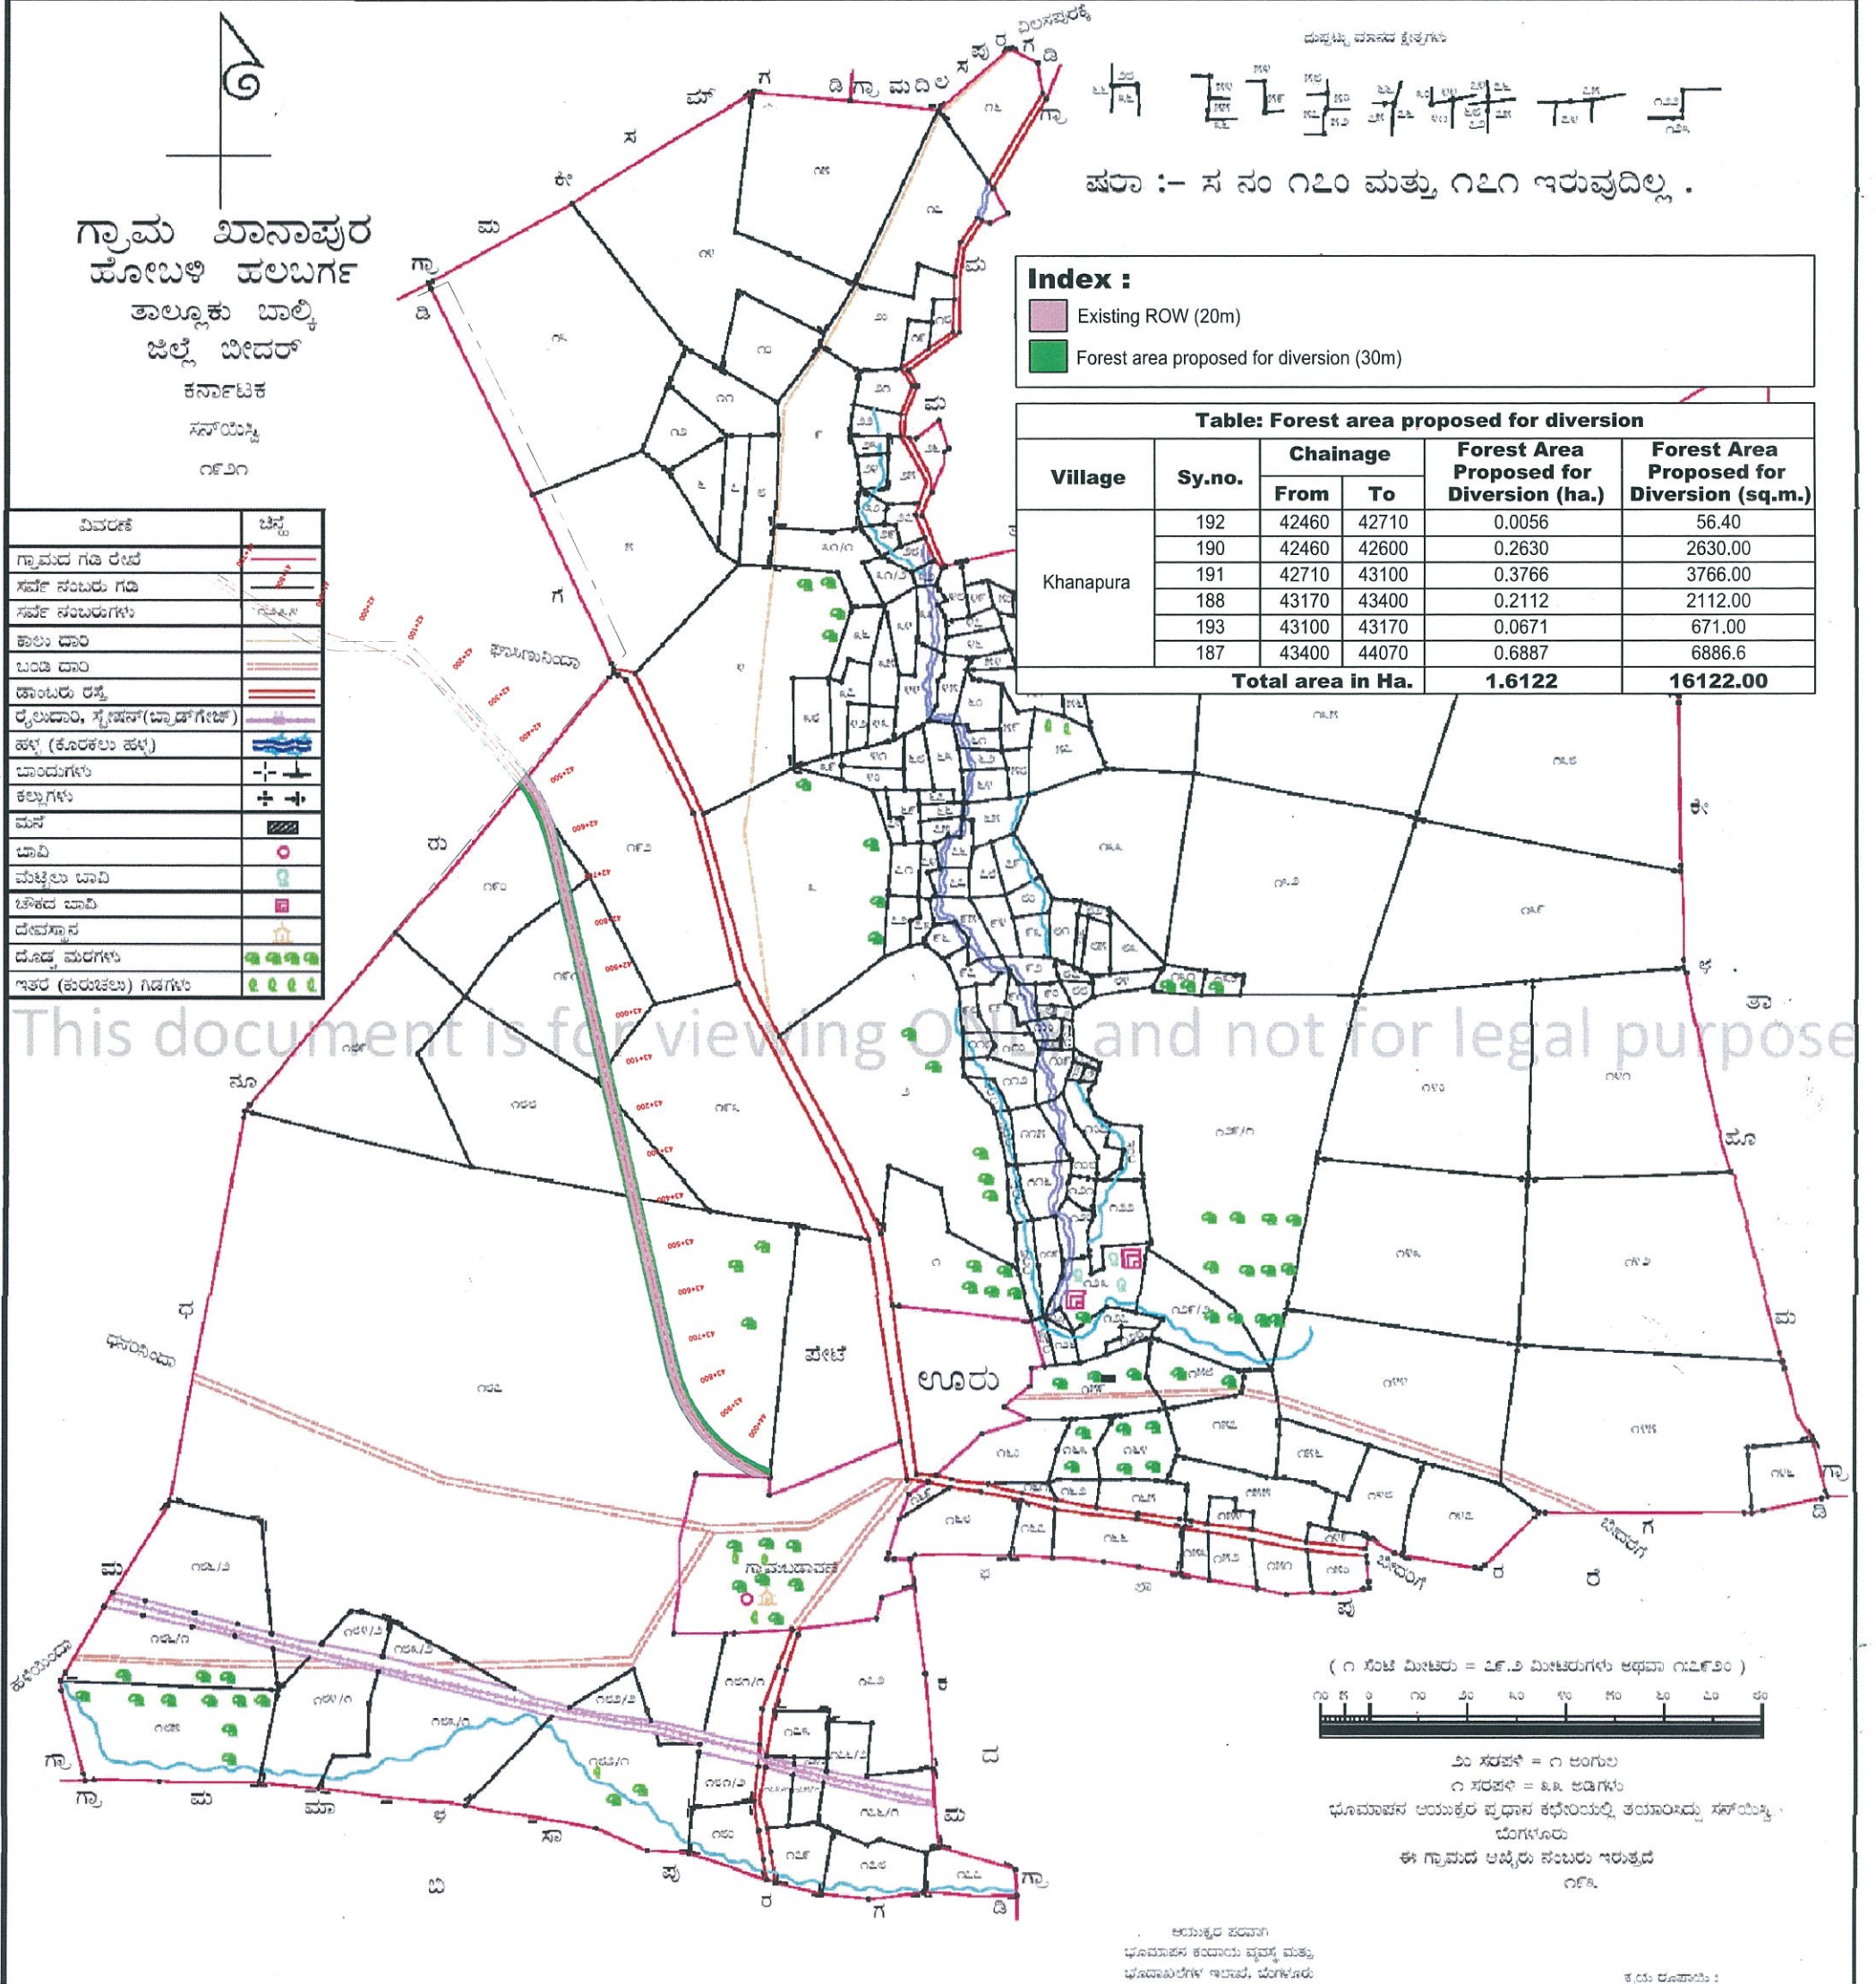

Kumel. G 30/06/2020
Executive Engineer
National Highway Division
Kalaburagi

LEGEND :

- 5 SURVEY NUMBER
- FIELD BUND
- PROPOSED GEN. LINE
- EXISTING ROAD BT. GEN. LINE
- EXISTING ROW (20M)
- FOREST AREA PROPOSED FOR DIVERSION (45M)
- POINT FOR LATITUDE/ LONGITUDE

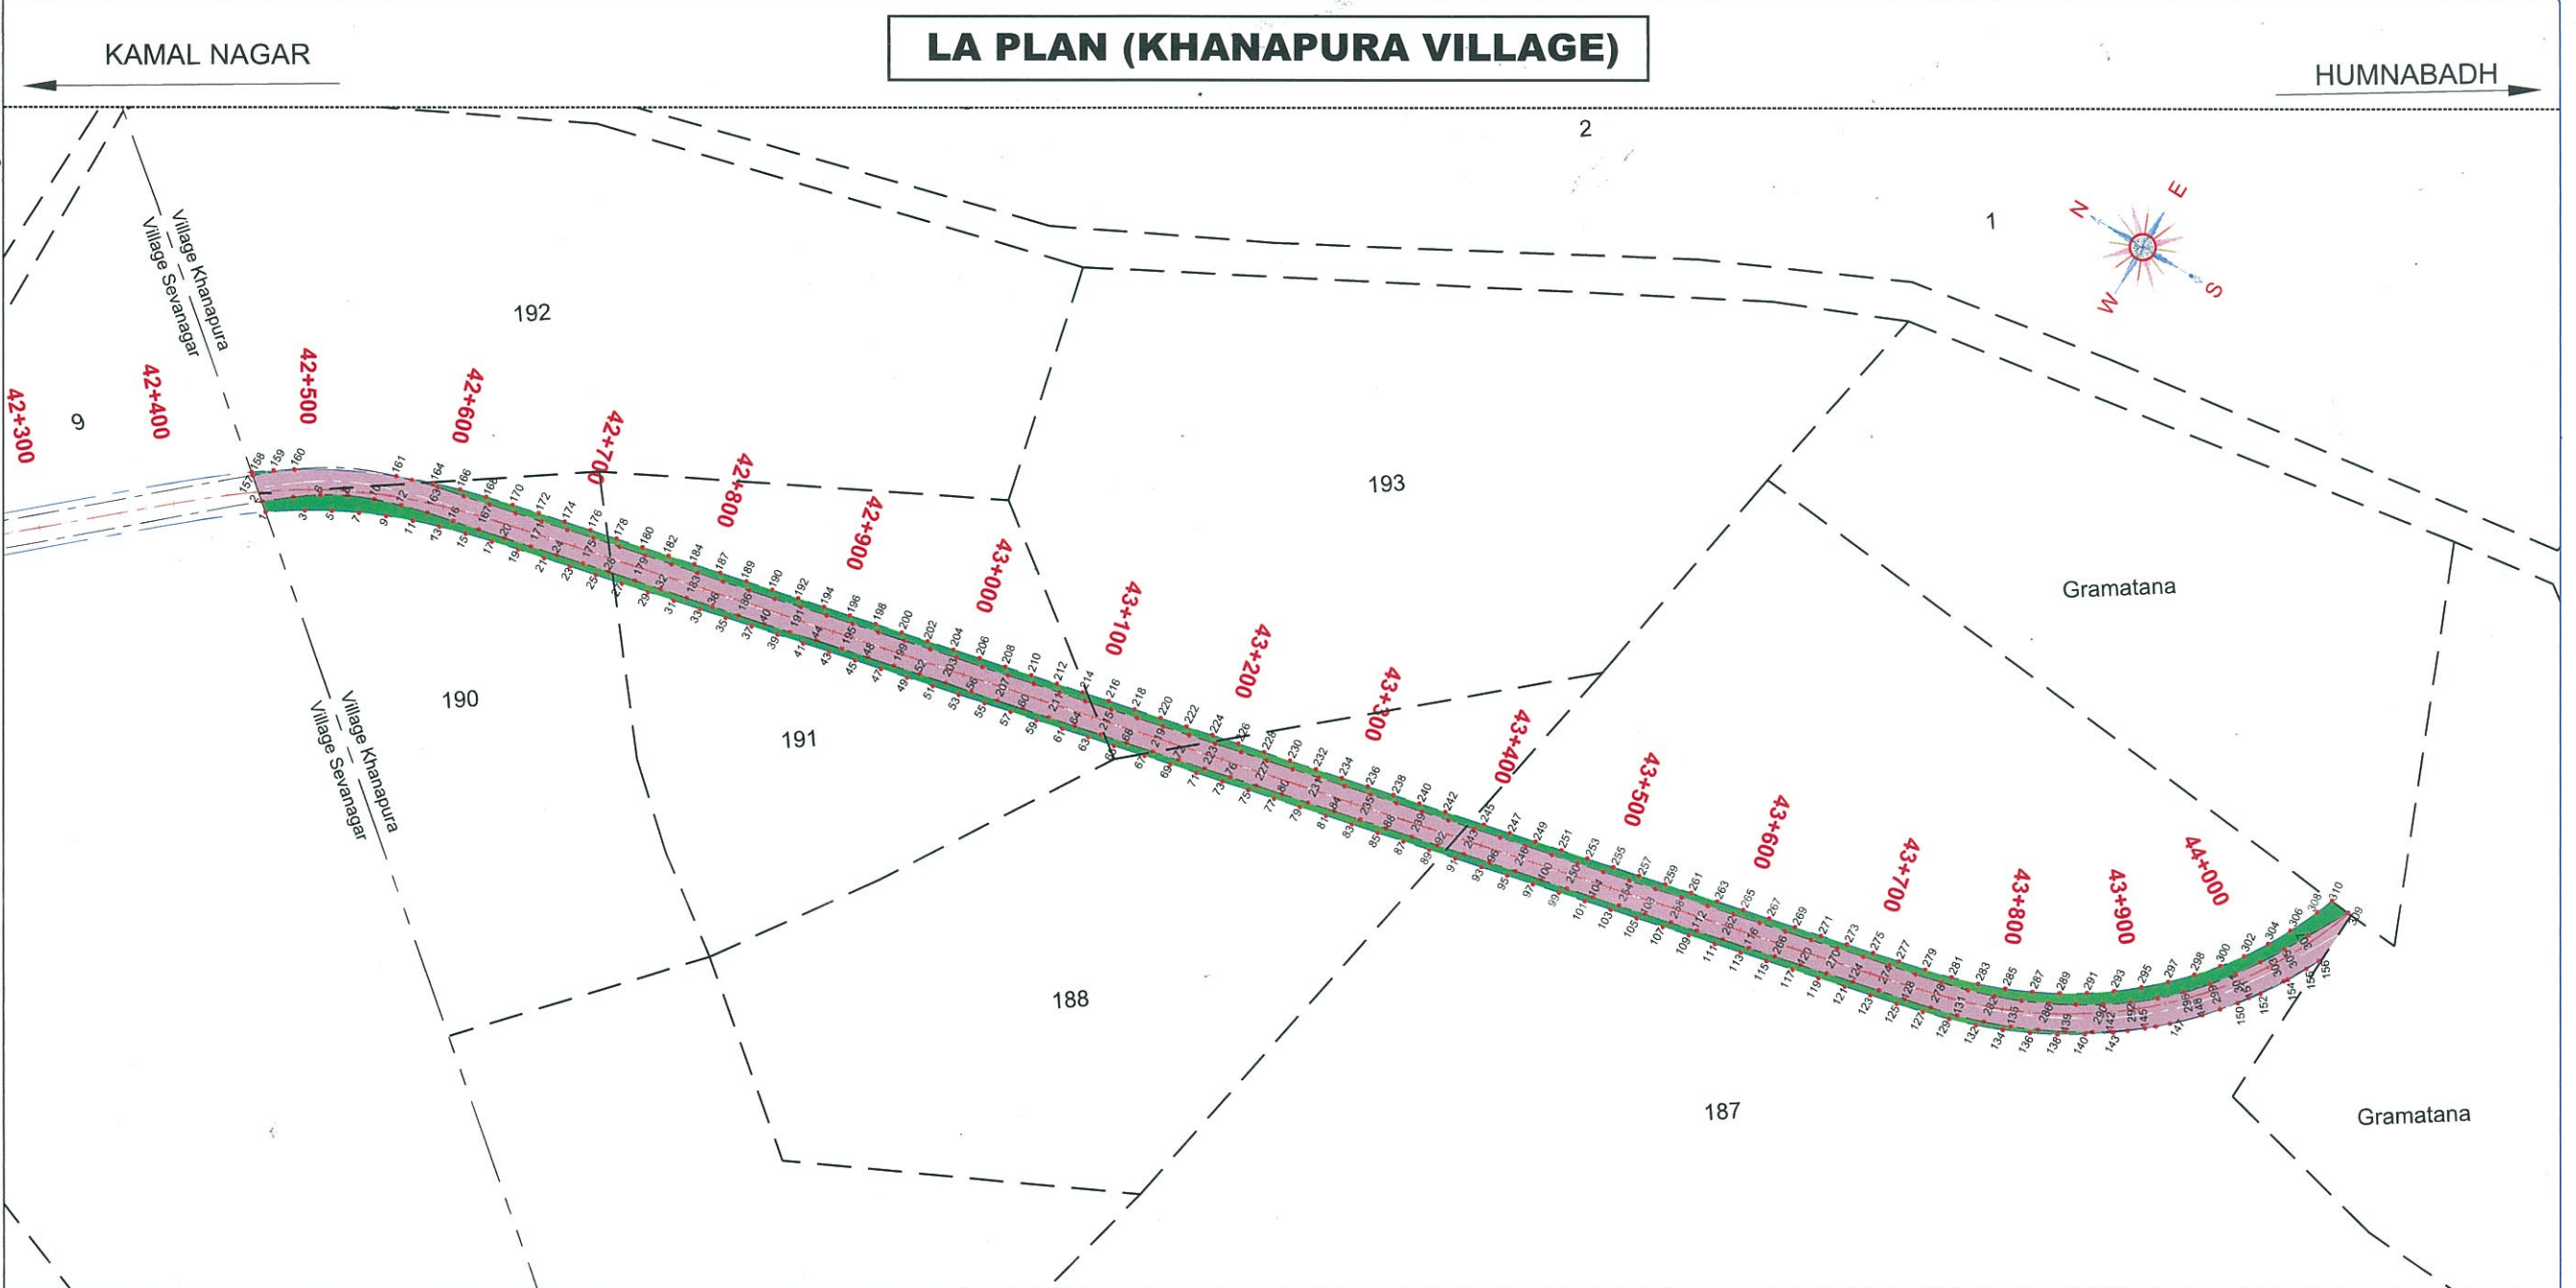

Index :

- Existing ROW (20m)
- Forest area proposed for diversion (30m)

Table: Forest area proposed for diversion

Village	Sy.no.	Chainage		Forest Area Proposed for Diversion (ha.)	Forest Area Proposed for Diversion (sq.m.)
		From	To		
Khanapura	192	42460	42710	0.0056	56.40
	190	42460	42600	0.2630	2630.00
	191	42710	43100	0.3766	3766.00
	188	43170	43400	0.2112	2112.00
	193	43100	43170	0.0671	671.00
	187	43400	44070	0.6887	6886.6
Total area in Ha.				1.6122	16122.00

K. K. G. 30/06/2020
Executive Engineer
National Highway Division
Kalaburagi

Village : KHANAPURA
Hobli : HALABARGA
Taluk : BHALKI

SHEET 1 OF 1		CHAINAGE	
KHANAPURA VILLAGE		From	To
BETWEEN KAMAL NAGAR TO HUMNABADH		42+460	44+070

AUTHORITY:

PWD National Highways
(Government of Karnataka)
Office of the Executive Engineer,
National Highways Division
Kalaburagi - 585105

DESIGN CONSULTANTS:

Transsys Consulting Pvt. Ltd. ACE
in association with
Accrete Consulting Engineers Pvt. Ltd.
NM-8, Sona Tower, Old DLF Comm. Complex, Gurgaon-122001

PROJECT:

Maharashtra Border - Bidar section of NH-50
Consultancy Service for Feasibility Study cum DPR, Survey and Preparation of Land Plan for
Widening to Two Lane with Paved Shoulders Maharashtra Border - Humnabad section of
NH-50 from km 0.000 to km 102.000 in the state of Karnataka Through (EPC) mode

REV.	DATE	DESCRIPTION

DRG. NO: PWD/NH50/HW/LAP/01

SIZE: A3
REV: R0

TITLE: LA PLAN

DATE: JUNE 2020

SCALE: (HOR - 1 : 5000)

DRAWN: ROOPA
DESIGNED: VISHWAS/CHIRANTH
CHECKED: VIDYA SAGAR
APPROVED: SANJEEV

GEO REFERENCED MAP (KAPILAPURA (KAPALAPURA VILLAGE))

ಗ್ರಾಮ ಕಪಿಲಾಪುರ
ಹೋಬಳಿ ಕಮರಾಣಿ
ತಾಲ್ಲೂಕು ಬೀದರ್
ಜಿಲ್ಲೆ ಬೀದರ್
ಕರ್ನಾಟಕ
ಸರ್ಕಾರ

Index :

- Existing ROW (20m)
- Forest area proposed for diversion (30m)


Table: Forest area proposed for diversion

Village	Sy.no.	Chainage		Forest Area Proposed for Diversion (ha.)	Forest Area Proposed for Diversion (sq.m.)
		From	To		
Kapilapura (Kapalapura)	6	45690	46835	1.0413	10413.00
Total area in Ha.				1.0413	10413.00

Kumal. G 30/06/2020
Executive Engineer
National Highway Division
Kalaburgi

LEGEND :

- 5 SURVEY NUMBER
- FIELD BUND
- PROPOSED CEN. LINE
- EXISTING ROAD BT CEN. LINE
- EXISTING ROW (20M)
- FOREST AREA PROPOSED FOR DIVERSION (45M)
- POINT FOR LATITUDE/ LONGITUDE

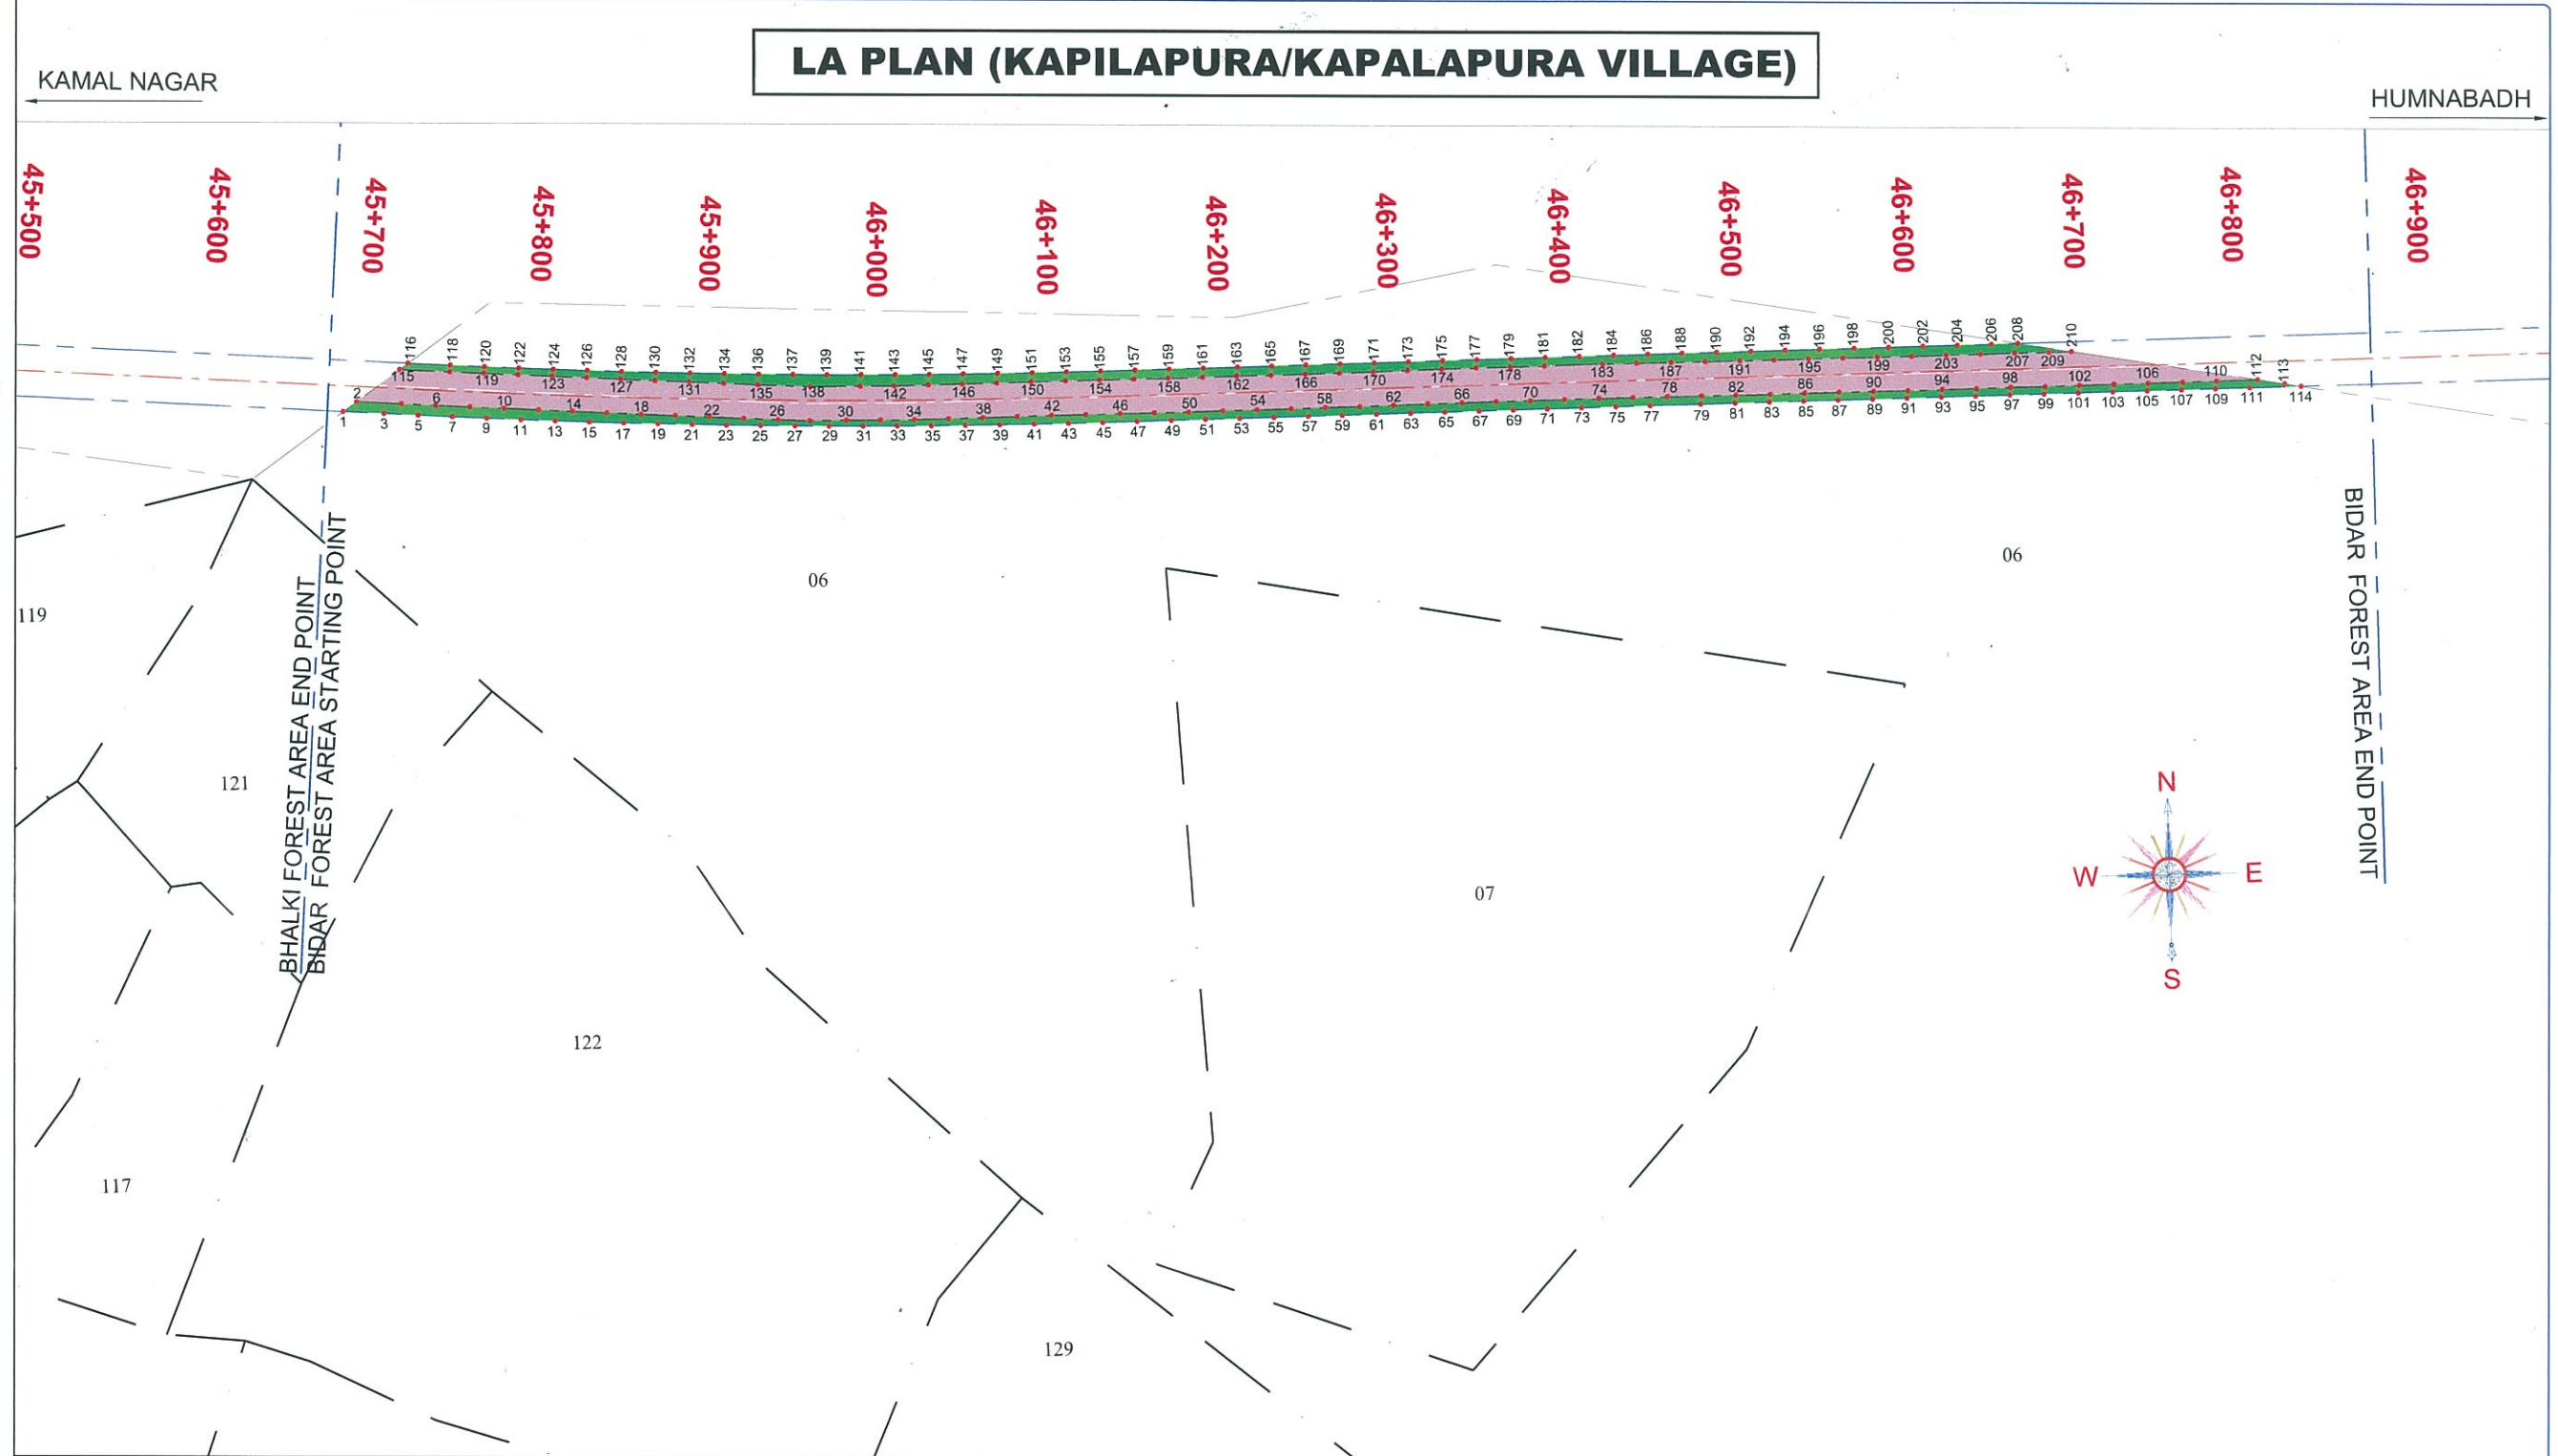

Index :

Existing ROW (20m)
Forest area proposed for diversion (30m)

Table: Forest area proposed for diversion				
Village	Sy.no.	Chainage		Forest Area Proposed for Diversion (sq.m.)
		From	To	
Kapilapura (Kapalapura)	6	45690	46835	10413.00
Total area in Ha.		1.0413		10413.00

Kumel. G 30/06/2020
Executive Engineer
National Highway Division
Kalaburagi

Village : KAPILAPURA (Kapalapura)
Hobli : KAMATANA
Taluk : BIDAR

SHEET 1 OF 1		CHAINAGE	
KAPILAPURA (KAPALAPURA) VILLAGE BETWEEN KAMAL NAGAR TO HUMNABADH		From	To
		45+690	46+835

AUTHORITY:

PWD National Highways
(Government of Karnataka)
Office of the Executive Engineer,
National Highways Division
Kalaburagi - 585105

DESIGN CONSULTANTS:

Transsys Consulting Pvt. Ltd. ACE
in association with
Accrete Consulting Engineers Pvt. Ltd.
NM-8, Sona Tower, Old DLF Comm. Complex, Gurgaon-122001

PROJECT:

Maharastra Border - Bidar section of NH-50
Consultancy Service for Feasibility Study cum DPR, Survey and Preparation of Land Plan for
Widening to Two Lane with Paved Shoulders Maharashtra Border - Humnabad section of
NH-50 from km 0.000 to km 102.000 in the state of Karnataka Through (EPC) mode

REV.	DATE	DESCRIPTION

DRG.No: PWD/NH50/HW/LAP/01

TITLE: LA PLAN

SCALE: (HOR - 1:4000)

DRAWN: ROOPA

DESIGNED: VISHWAS/ CHIRANTH

CHECKED: VIDYA SAGAR


APPROVED: SANJEEV

SIZE: A3

REV: R0

DATE: JUNE 2020

GEO REFERENCED MAP (ATIVALA VILLAGE)

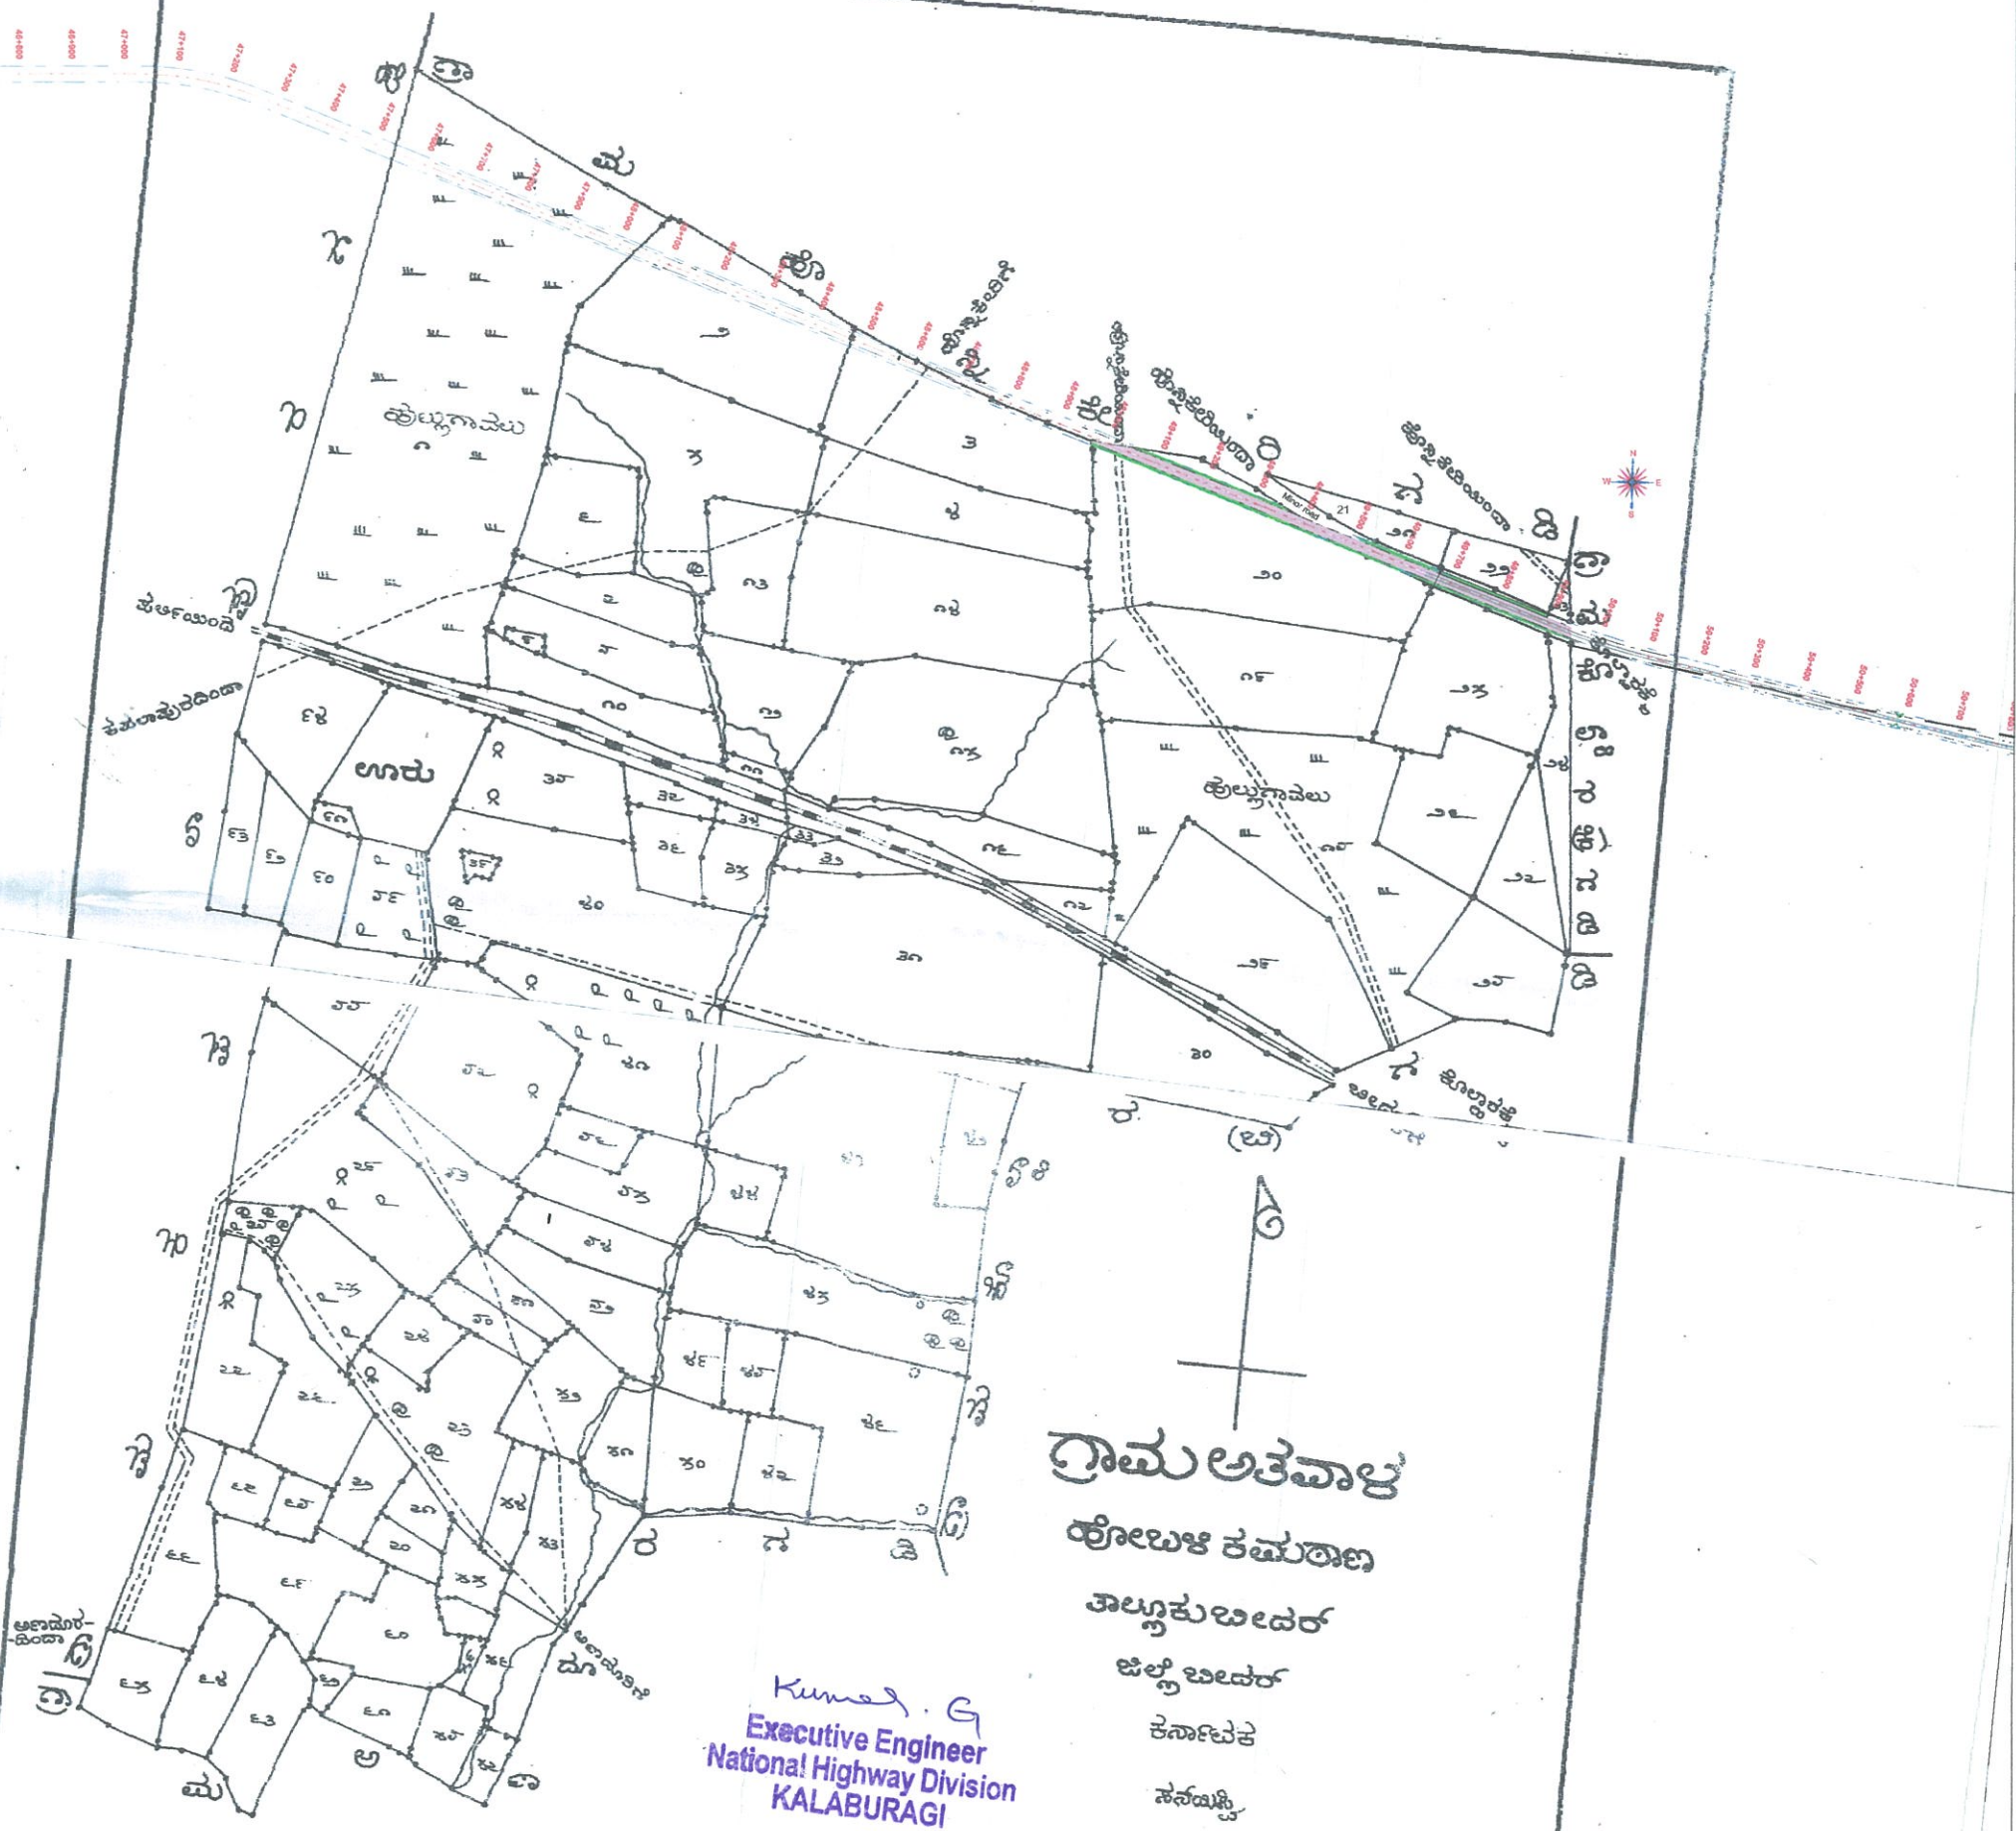

Index :

- Existing ROW (20m)
Forest area proposed for diversion (30m)

Table: Forest area proposed for diversion

Village	Sy.no.	Chainage		Forest Area Proposed for Division (ha.)	Forest Area Proposed for Division (sq.m.)
		From	To		
Alivala	20	48970	49670	0.4909	4909.00
	21	49470	49670	0.0955	955.00
	22	49670	49898	0.1222	1222.00
	24	49900	49940	0.0172	172.00
	25	49670	49900	0.1024	1024.00
Total area in Ha.				0.8282	8282.00

ಸಂಪತ್ = ೧ ಖಂಡ
ಸಂಪತ್ = ೨೨ ಖಂಡಗಳು
ಪಾಪ ಪುಣ್ಯಯುಕ್ತ ತಂತ್ರಾಂಗಿಯು ಸಂಪತ್ಯುಕ್ತ
ಲೋಕವು
ಪುಣ್ಯವು ಸಂಪತ್ಯುಕ್ತವು
ಪುಣ್ಯ

ಹಿರಿಯರ	
-----	ಕರ್ತೆ ನಂಬುವವನಿಗೆ
-----	ಹಲಾಹಾರಿ
-----	ಬಂಡಿದಾರಿ
-----	ಹಕ್ಕು
೧ ೧ ೧	ಇತರನಿಡಗಟ್ಟು
೨ ೨ ೨	ಮಕ್ಕಗಟ್ಟು
೩	ಬಂಜು ಕುಲಿ ಬಾಹಿ
೩	ನವರು ಕುಲಿ ಬಾಹಿ
೦	ಪಾಪು ಬಾಹಿ
-----	ಪೈಲ್ದಾರಿ
III II	ಯಲ್ಲಗಾಬಲು
+	15

ಮುದ್ರಣ ದಿನಾಂಕ: ೧೪-೨-೨೦೦೩.

ಬಸ್ತುವಾರಿ ಅಧಿಕಾರಿಗಳು: ಎಸ್.ಡಿ.ಗಣೇಶ್
ಬಸ್ತು ನಿರ್ದೇಶಕರು

ತಯಾರಿಸಿದವರು : ಎಸ್.ಕೆ. ಹೇಮಮೋಹನಿ

ಕರ್ನಾಟಕ ಸರ್ಕಾರದ ವಿಶೇಷ ಮುಖ್ಯ ಕಾರ್ಯದರ್ಶಿಗಳು, ಬೆಂಗಳೂರು.



LEGEND :

- 5 SURVEY NUMBER
- FIELD BUND
- PROPOSED DEN. LINE
- EXISTING ROAD BT DEN. LINE
- EXISTING ROW (20M)
- FOREST AREA PROPOSED FOR DIVERSION (45M)
- POINT FOR LATITUDE/ LONGITUDE

KAMAL NAGAR

LA PLAN (ATIVALA VILLAGE)

HUMNABADH

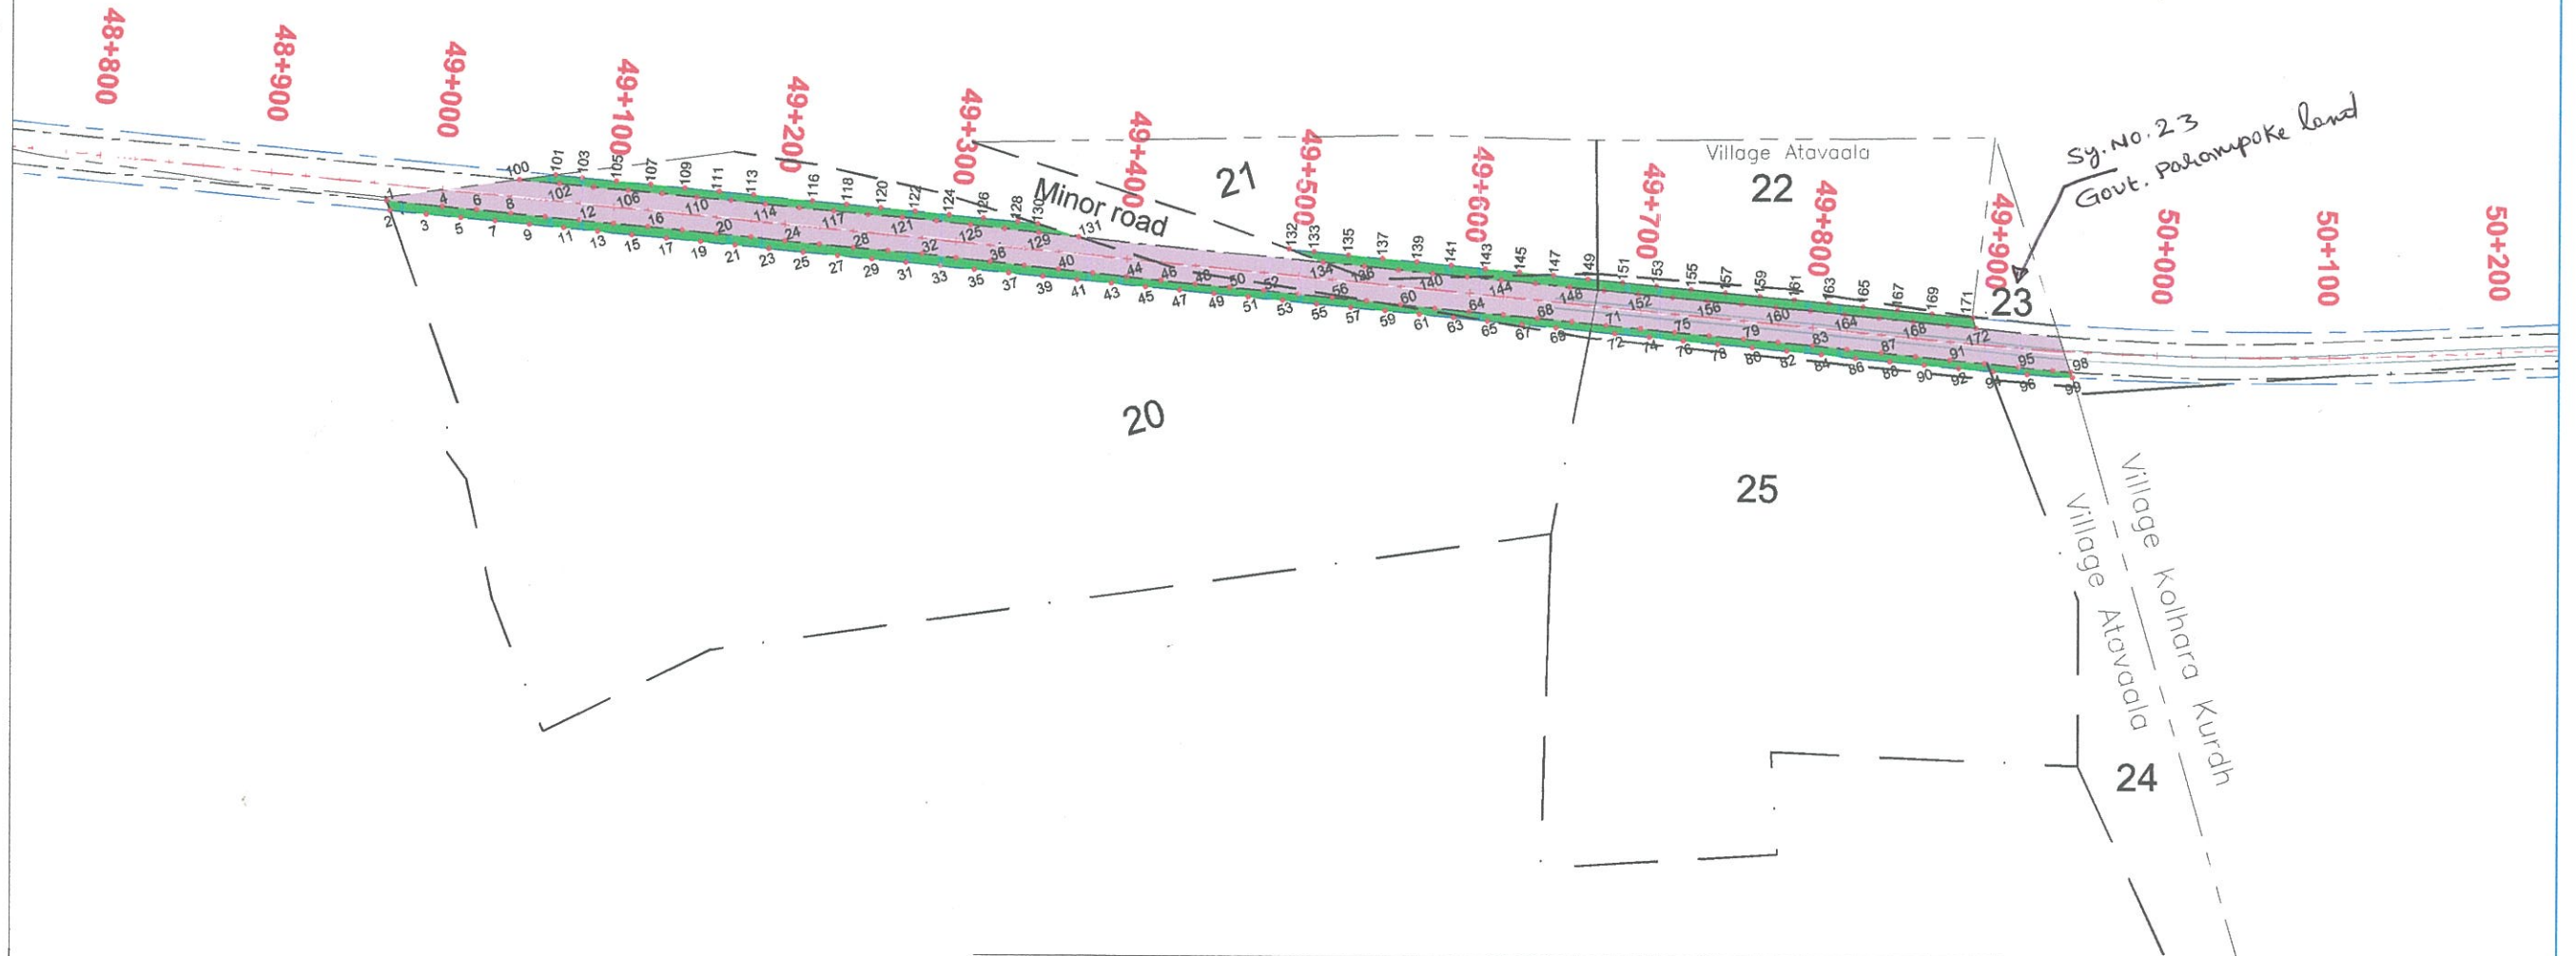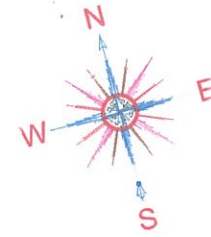

Index :

- Existing ROW (20m)
- Forest area proposed for diversion (30m)

Table: Forest area proposed for diversion

Village	Sy.no.	Chainage		Forest Area Proposed for Diversion (ha.)	Forest Area Proposed for Diversion (sq.m.)
		From	To		
Ativala	20	48970	49670	0.4909	4909.00
	21	49470	49670	0.0955	955.00
	22	49670	49898	0.1222	1222.00
	24	49900	49940	0.0172	172.00
	25	49670	49900	0.1024	1024.00
Total area in Ha.		0.8282		8282.00	

Kumar G
Executive Engineer
National Highway Division
KALABURAGI

Village : ATIVALA
Hobli : KAMATANA
Taluk : BIDAR

SHEET 1 OF 1

ATIVALA VILLAGE
BETWEEN KAMAL NAGAR TO HUMNABADH

CHAINAGE

From	To
48+970	49+940

AUTHORITY:

PWD National Highways
(Government of Karnataka)
Office of the Executive Engineer,
National Highways Division
Kalaburagi - 585105

DESIGN CONSULTANTS:

Transys Consulting Pvt. Ltd.
in association with
Accrete Consulting Engineers Pvt. Ltd.
NM-8, Sona Tower, Old DLF Comm. Complex, Gurgaon-122001

PROJECT:

Maharashtra Border - Bidar section of NH-50
Consultancy Service for Feasibility Study cum DPR, Survey and Preparation of Land Plan for
Widening to Two Lane with Paved Shoulders Maharashtra Border - Humnabad section of
NH-50 from km 0.000 to km 102.000 in the state of Karnataka Through (EPC) mode

REV.	DATE	DESCRIPTION	DRG. NO: PWD/NH50/HW/LAP/01	SIZE: A3	REV: R0
			TITLE: LA PLAN	DATE: JUNE 2020	
			SCALE: (HOR - 1:4000)	DRAWN: ROOPA	DESIGNED: VISHWAS/CHIRANTH
				CHECKED: VIDYA SAGAR	APPROVED: SANJEEV

GEO REFERENCED MAP (KOLHARA KHURD (KOLARA KE) VILLAGE)

ಗ್ರಾಮ ಕೊಲ್ಹಾರ(ಚಿಕ್ಕ)
ಹೆಮ್ಮುತು ಜಿನವಾರು
ತಾಲ್ಲೂಕು ಬೀದರ ಜಿಲ್ಲೆ
ಬೀದರ ಜಿಲ್ಲೆ

ಕುಳಿಬೀದಿ
ಬೀದರ
ಕುಳಿಬೀದಿ
ಬೀದರ

ಪ್ರಾಚೀನ ಶಿವಲಿಂಗದ ಗುಹೆಯೊಳಗೆ ಇರುವ ಶಿವಲಿಂಗದ ವಿಗ್ರಹದ
ಮೇಲೆ ಸುರಕ್ಷಿತವಾಗಿ ಇರುವ ಶಿವಲಿಂಗದ ವಿಗ್ರಹದ
ಮೇಲೆ ಸುರಕ್ಷಿತವಾಗಿ ಇರುವ ಶಿವಲಿಂಗದ ವಿಗ್ರಹದ
ಮೇಲೆ ಸುರಕ್ಷಿತವಾಗಿ ಇರುವ ಶಿವಲಿಂಗದ ವಿಗ್ರಹದ

Index :
Existing ROW (20m)
Forest area proposed for diversion (30m)

Table: Forest area proposed for diversion					
Village	Sy.no.	Chainage		Forest Area Proposed for Diversion (ha.)	Forest Area Proposed for Diversion (sq.m.)
		From	To		
Kolhara Khurd	122	49940	52400	1.3042	13042.00
	123	49940	52400	1.1753	11753.00
Total area in Ha.				2.4795	24795.00

Kumari 30/06/2020
Executive Engineer
National Highway Division
Kalaburagi


LEGEND :

- 5 SURVEY NUMBER
- FIELD BUND
- PROPOSED CEN. LINE
- EXISTING ROAD BT CEN. LINE
- EXISTING ROW (20M)
- FOREST AREA PROPOSED FOR DIVERSION (45M)
- POINT FOR LATITUDE/ LONGITUDE

KAMAL NAGAR

LA PLAN (KOLHARA KHURD (KOLARA KE VILLAGE))

HUMNABADH

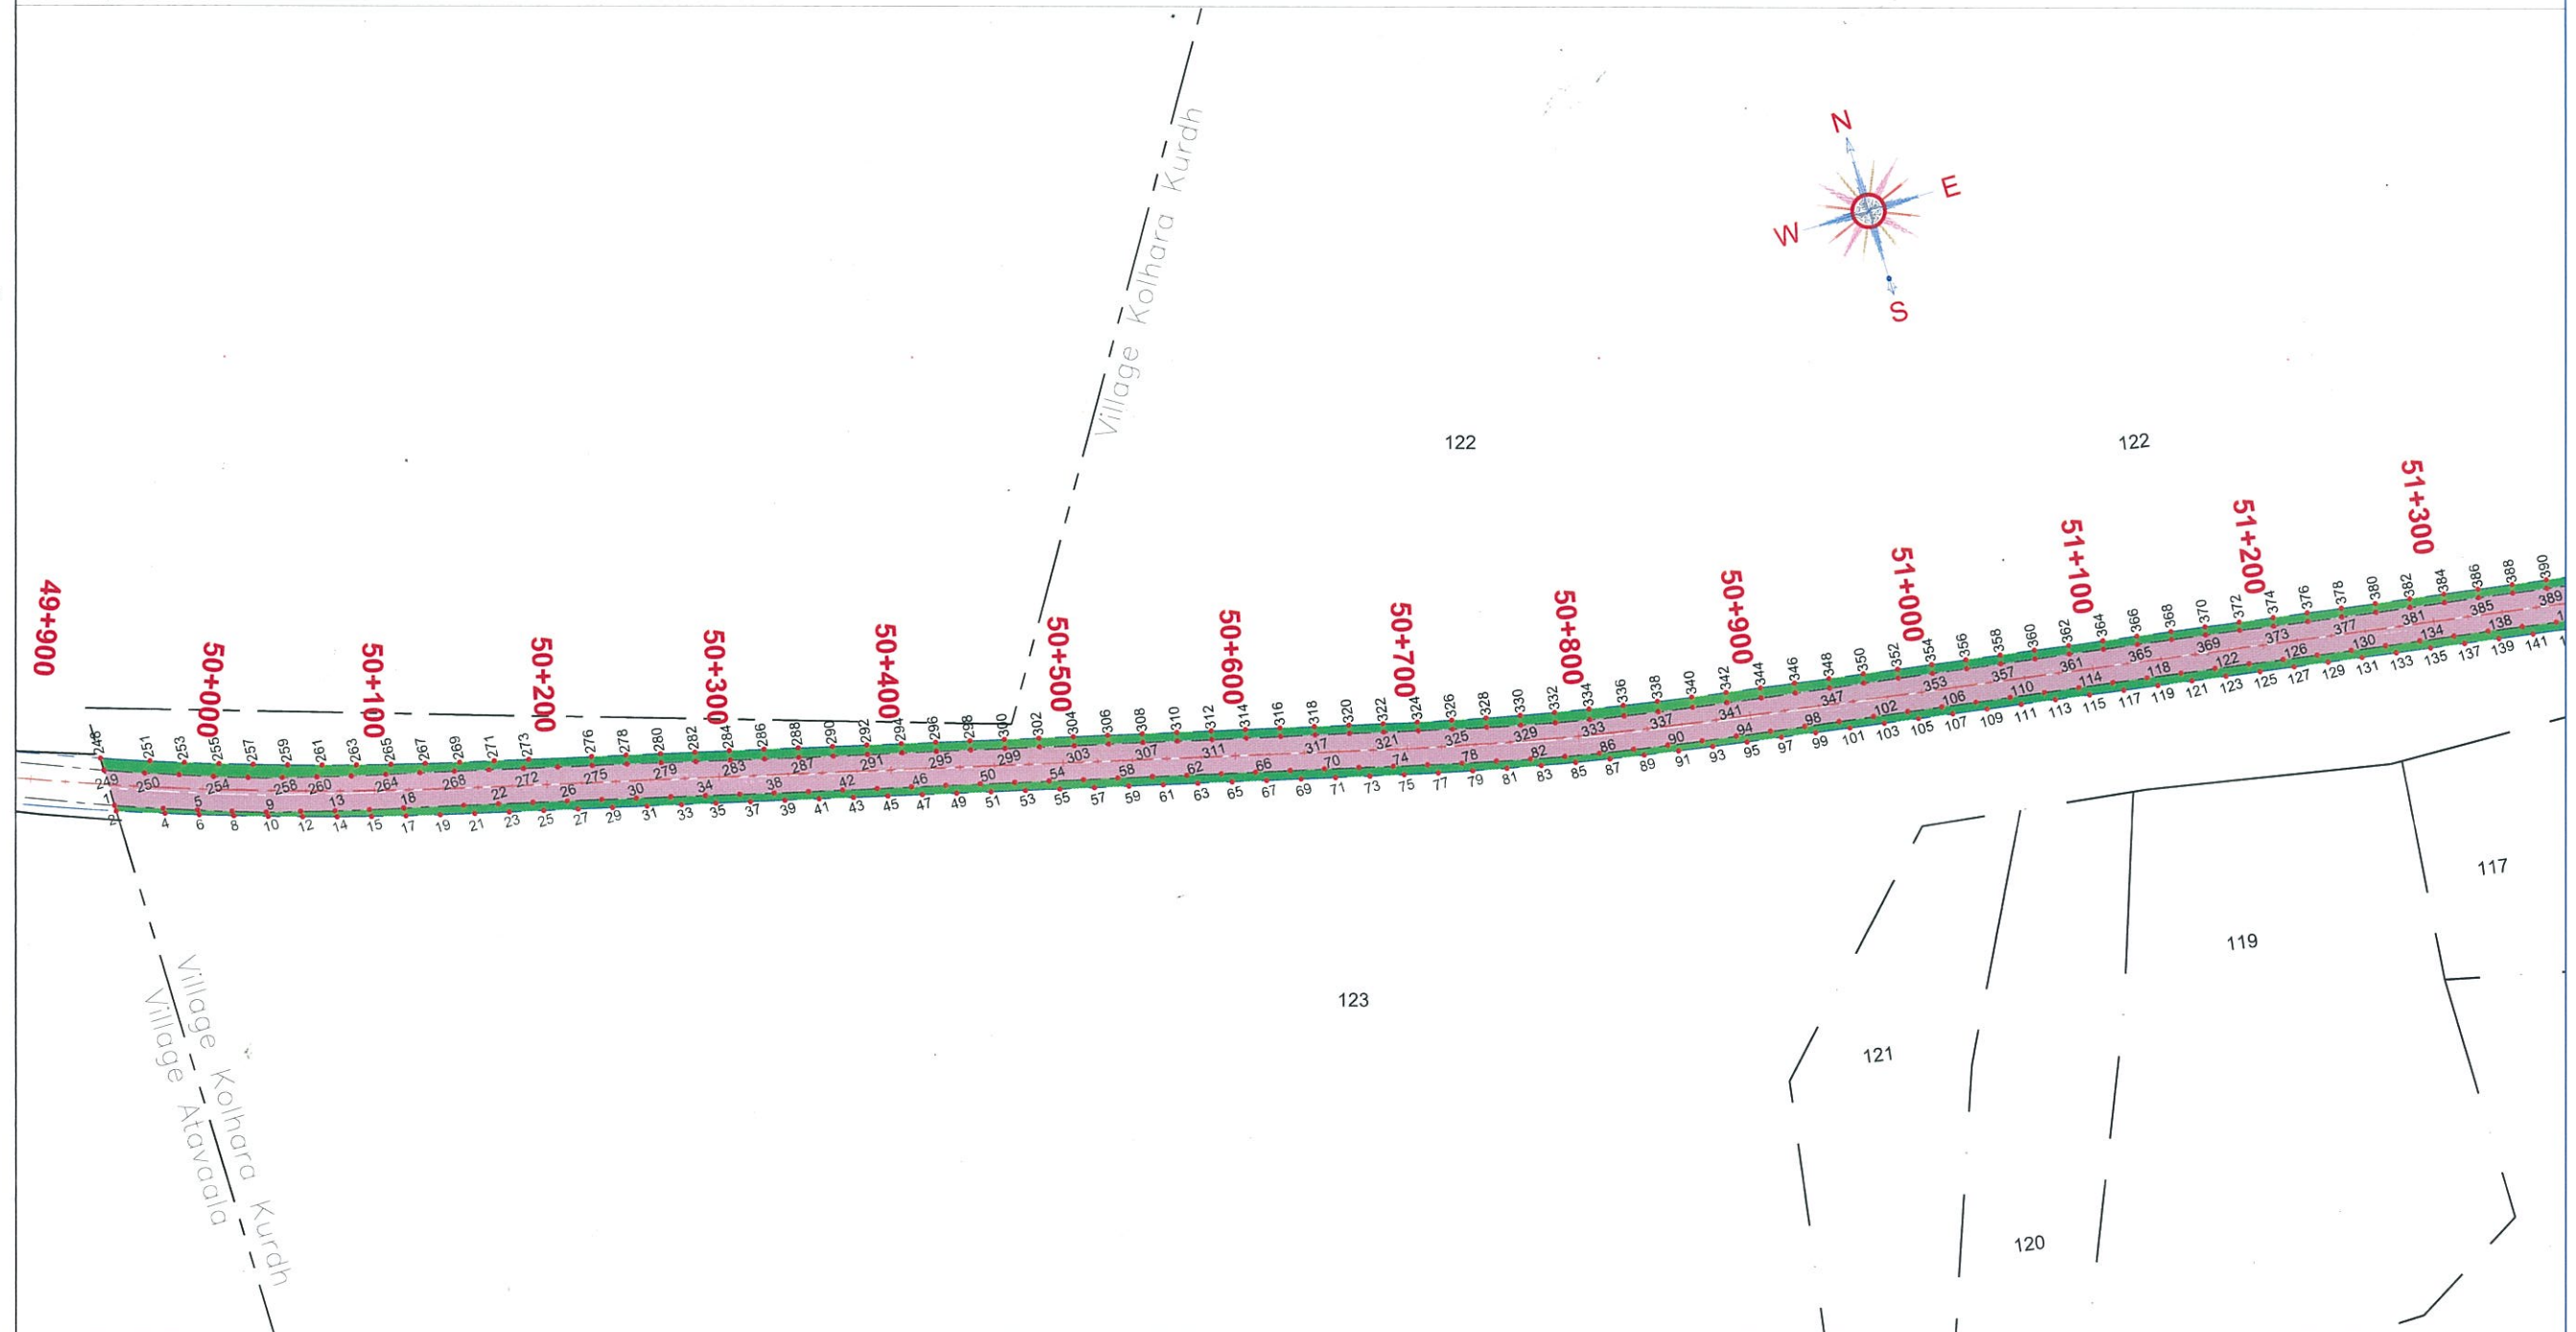

Index :

- Existing ROW (20m)
- Forest area proposed for diversion (30m)

Table: Forest area proposed for diversion

Village	Sy.no.	Chainage		Forest Area Proposed for Diversion (ha.)	Forest Area Proposed for Diversion (sq.m.)
		From	To		
Kolhara Khurd (Kolara KE)	122	49940	52400	1.3042	13042.00
	123	49940	52400	1.1753	11753.00
Total area in Ha.		2.4795		24795.00	

Kumel, G
Executive Engineer
National Highway Division
Kalaburagi
30/06/2020

Village : KOLHARA KURDH (KOLARA KE)
Hobli : KAMATANA
Taluk : BIDAR

SHEET 1 OF 2

KOLHARA KURDH (KOLARA KE) VILLAGE
BETWEEN KAMAL NAGAR TO HUMNABADH

CHAINAGE

From	To
49+940	52+400

AUTHORITY:

PWD National Highways
(Government of Karnataka)
Office of the Executive Engineer,
National Highways Division
Kalaburagi - 585105

DESIGN CONSULTANTS:

Transys Consulting Pvt. Ltd.
in association with
ACE
Accrete Consulting Engineers Pvt. Ltd.
NM-8, Sona Tower, Old DLF Comm. Complex, Gurgaon-122001

PROJECT:

Maharastra Border - Bidar section of NH-50
Consultancy Service for Feasibility Study cum DPR, Survey and Preparation of Land Plan for
Widening to Two Lane with Paved Shoulders Maharashtra Border - Humnabad section of
NH-50 from km 0.000 to km 102.000 in the state of Karnataka Through (EPC) mode

REV.	DATE	DESCRIPTION

DRG.NO: PWD/NH50/HW/LAP/01

TITLE: LA PLAN

SCALE:
(HOR - 1 : 4000)

DRAWN: ROOPA
DESIGNED: VISHWAS/CHIRANTH
CHECKED: VIDYA SAGAR
APPROVED: SANJEEV

SIZE: A3
REV: R0

DATE:
JUNE 2020


LEGEND :

- 5 SURVEY NUMBER
- FIELD BUND
- PROPOSED CEN. LINE
- EXISTING ROAD BT. CEN. LINE
- EXISTING ROW (20M)
- FOREST AREA PROPOSED FOR DIVERSION (45M)
- POINT FOR LATITUDE/ LONGITUDE

KAMAL NAGAR

LA PLAN (KOLHARA KHURD (KOLARA KE) VILLAGE)

HUMNABADH

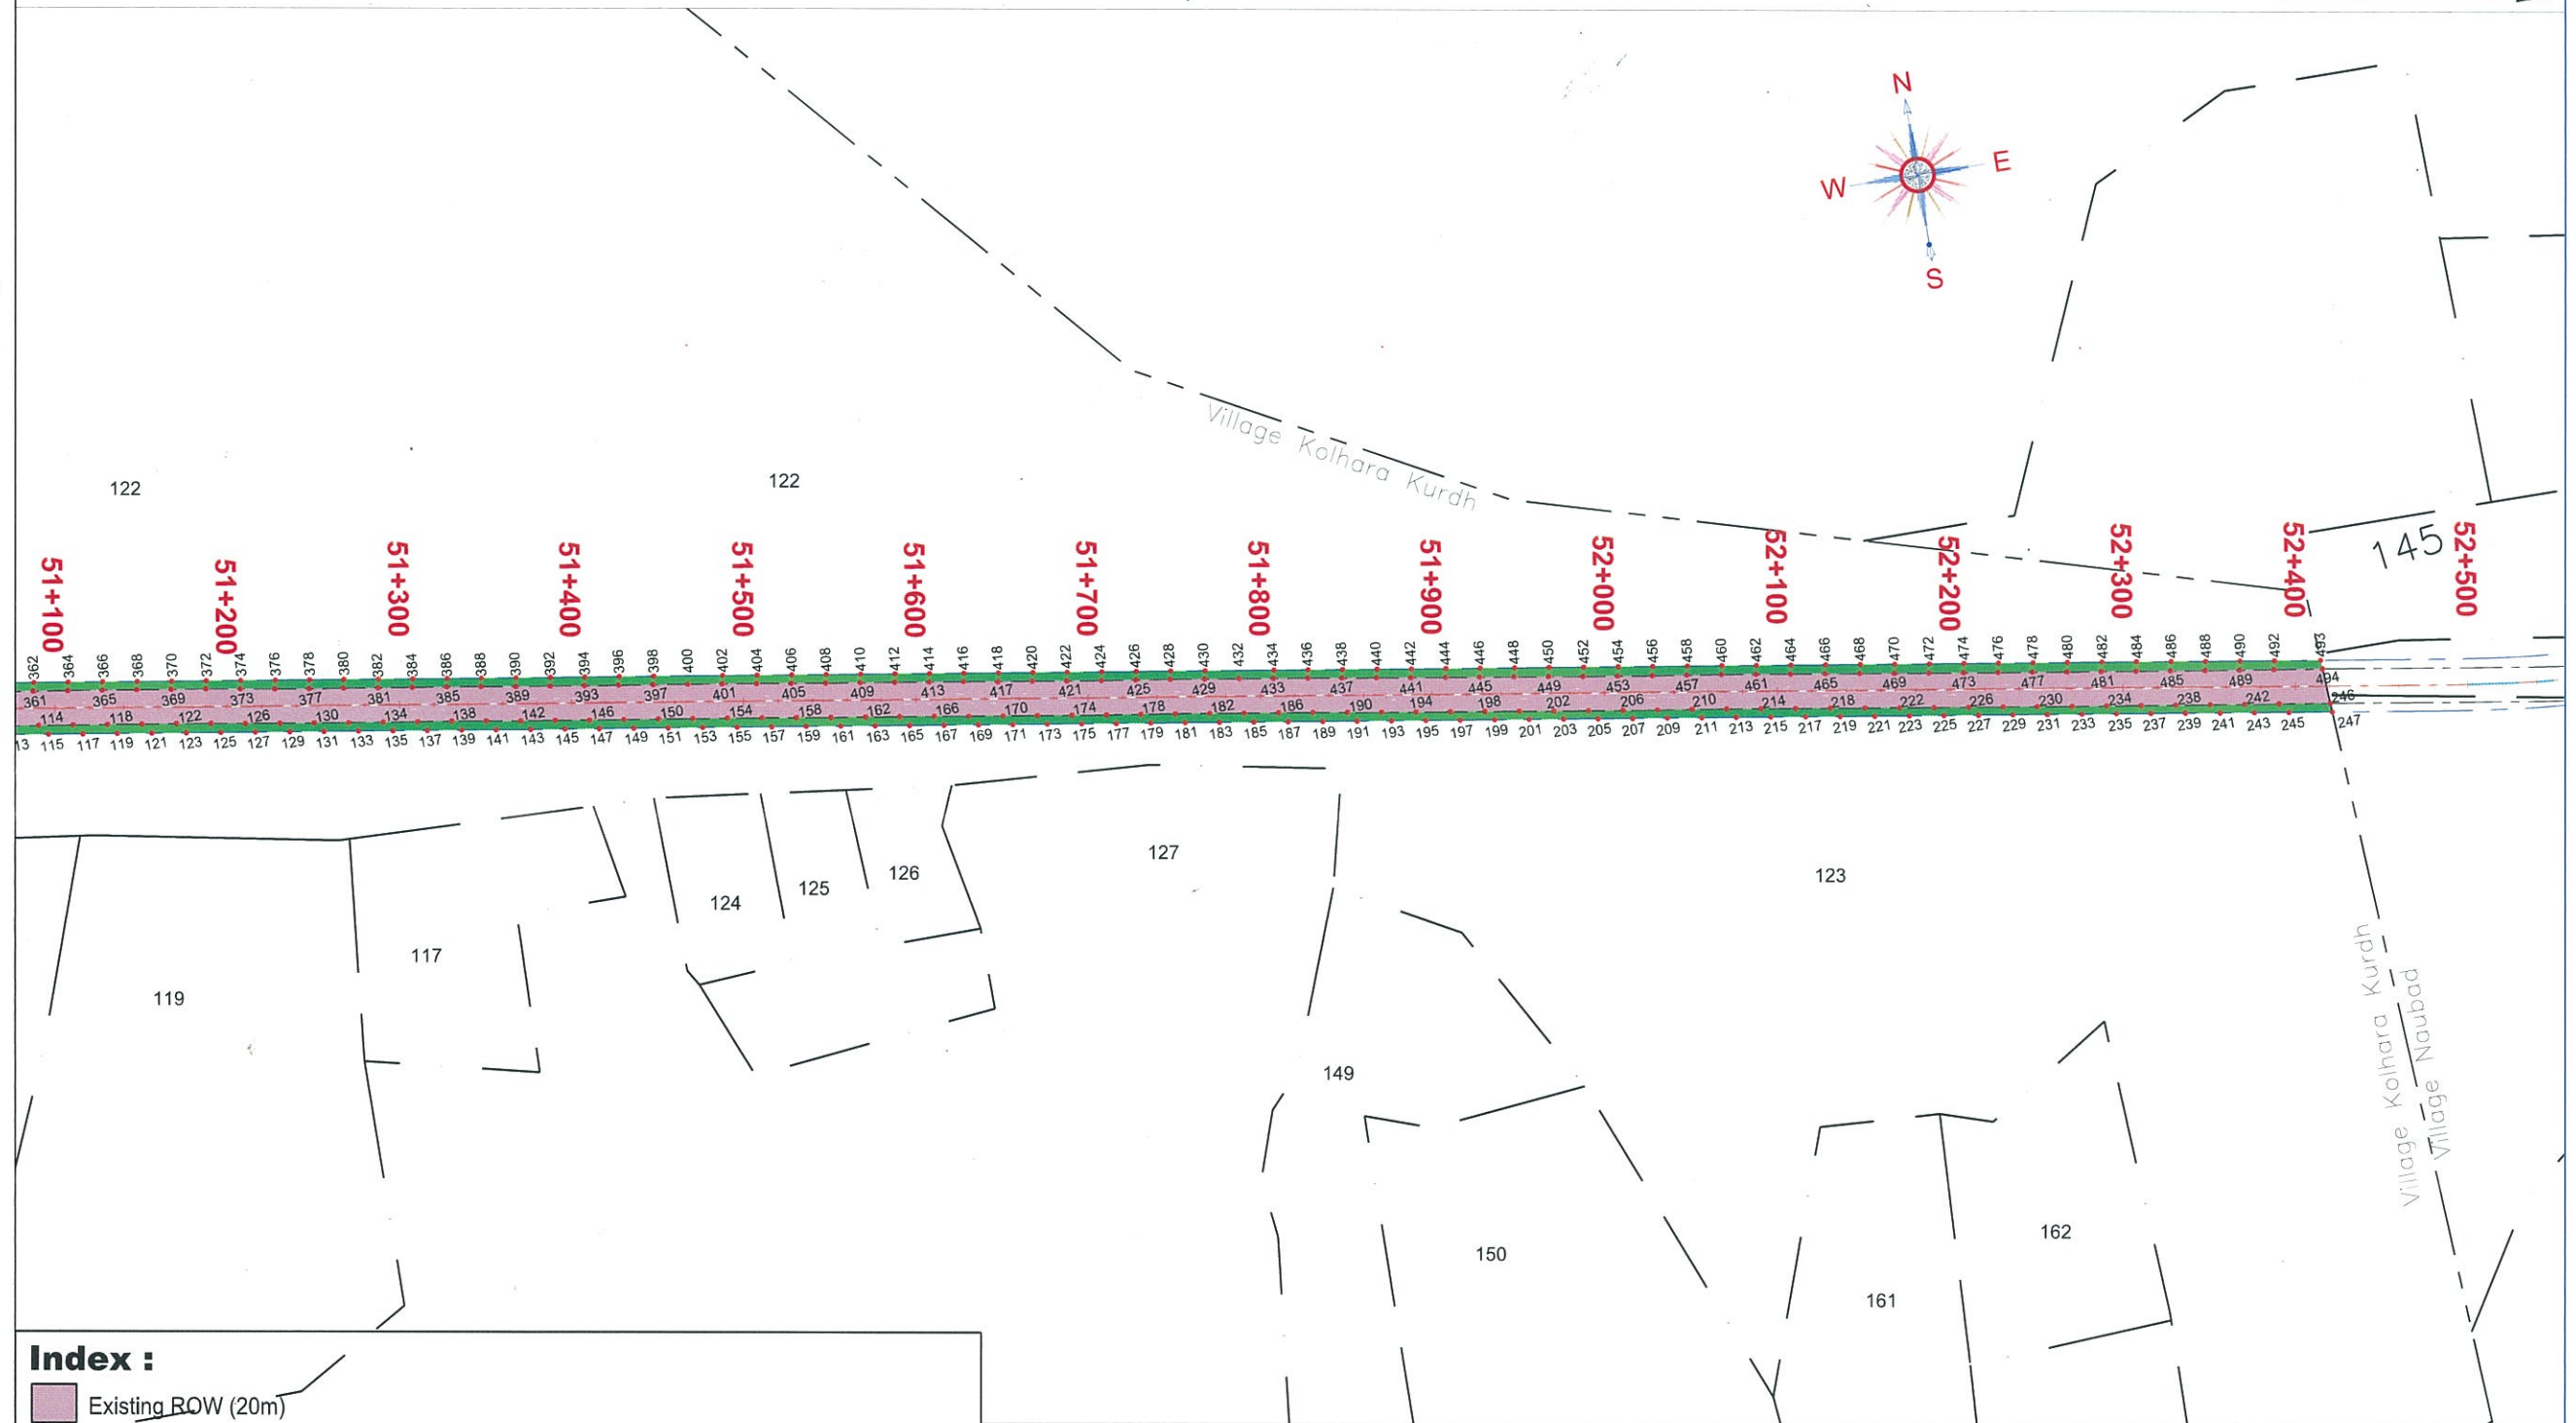

Index :

- Existing ROW (20m)
- Forest area proposed for diversion (30m)

Table: Forest area proposed for diversion

Village	Sy.no.	Chainage		Forest Area Proposed for Diversion (ha.)	Forest Area Proposed for Diversion (sq.m.)
		From	To		
Kolhara Khurd (Kolara KE)	122	49940	52400	1.3042	13042.00
	123	49940	52400	1.1753	11753.00
Total area in Ha.				2.4795	24795.00

Kumel. G 30/06/2020
Executive Engineer
National Highway Division
Kalaburagi

Village : KOLHARA KURDH (KOLARA KE)
Hobli : KAMATANA
Taluk : BIDAR

SHEET 2 OF 2

KOLHARA KURDH (KOLARA KE) VILLAGE
BETWEEN KAMAL NAGAR TO HUMNABADH

CHAINAGE

From	To
49+940	52+400

AUTHORITY:

PWD National Highways
(Government of Karnataka)
Office of the Executive Engineer,
National Highways Division
Kalaburagi - 585105

DESIGN CONSULTANTS:

Transys Consulting Pvt. Ltd. ACE
in association with
Accrete Consulting Engineers Pvt. Ltd.
NM-8, Sona Tower, Old DLF Comm. Complex, Gurgaon-122001

PROJECT:

Maharashtra Border - Bidar section of NH-50
Consultancy Service for Feasibility Study cum DPR, Survey and Preparation of Land Plan for
Widening to Two Lane with Paved Shoulders Maharashtra Border - Humnabad section of
NH-50 from km 0.000 to km 102.000 in the state of Karnataka Through (EPC) mode

REV.	DATE	DESCRIPTION

DRG. NO: PWD/NH50/HW/LAP/02

TITLE: LA PLAN


SCALE:
(HOR - 1:4000)

DRAWN: RODPA
DESIGNED: VISHWAS/CHIRANTH
CHECKED: VIDYA SAGAR
APPROVED: SANJEEV

SIZE: A3
REV: R0

DATE: JUNE 2020

GEO REFERENCED MAP (NAUBAD VILLAGE)

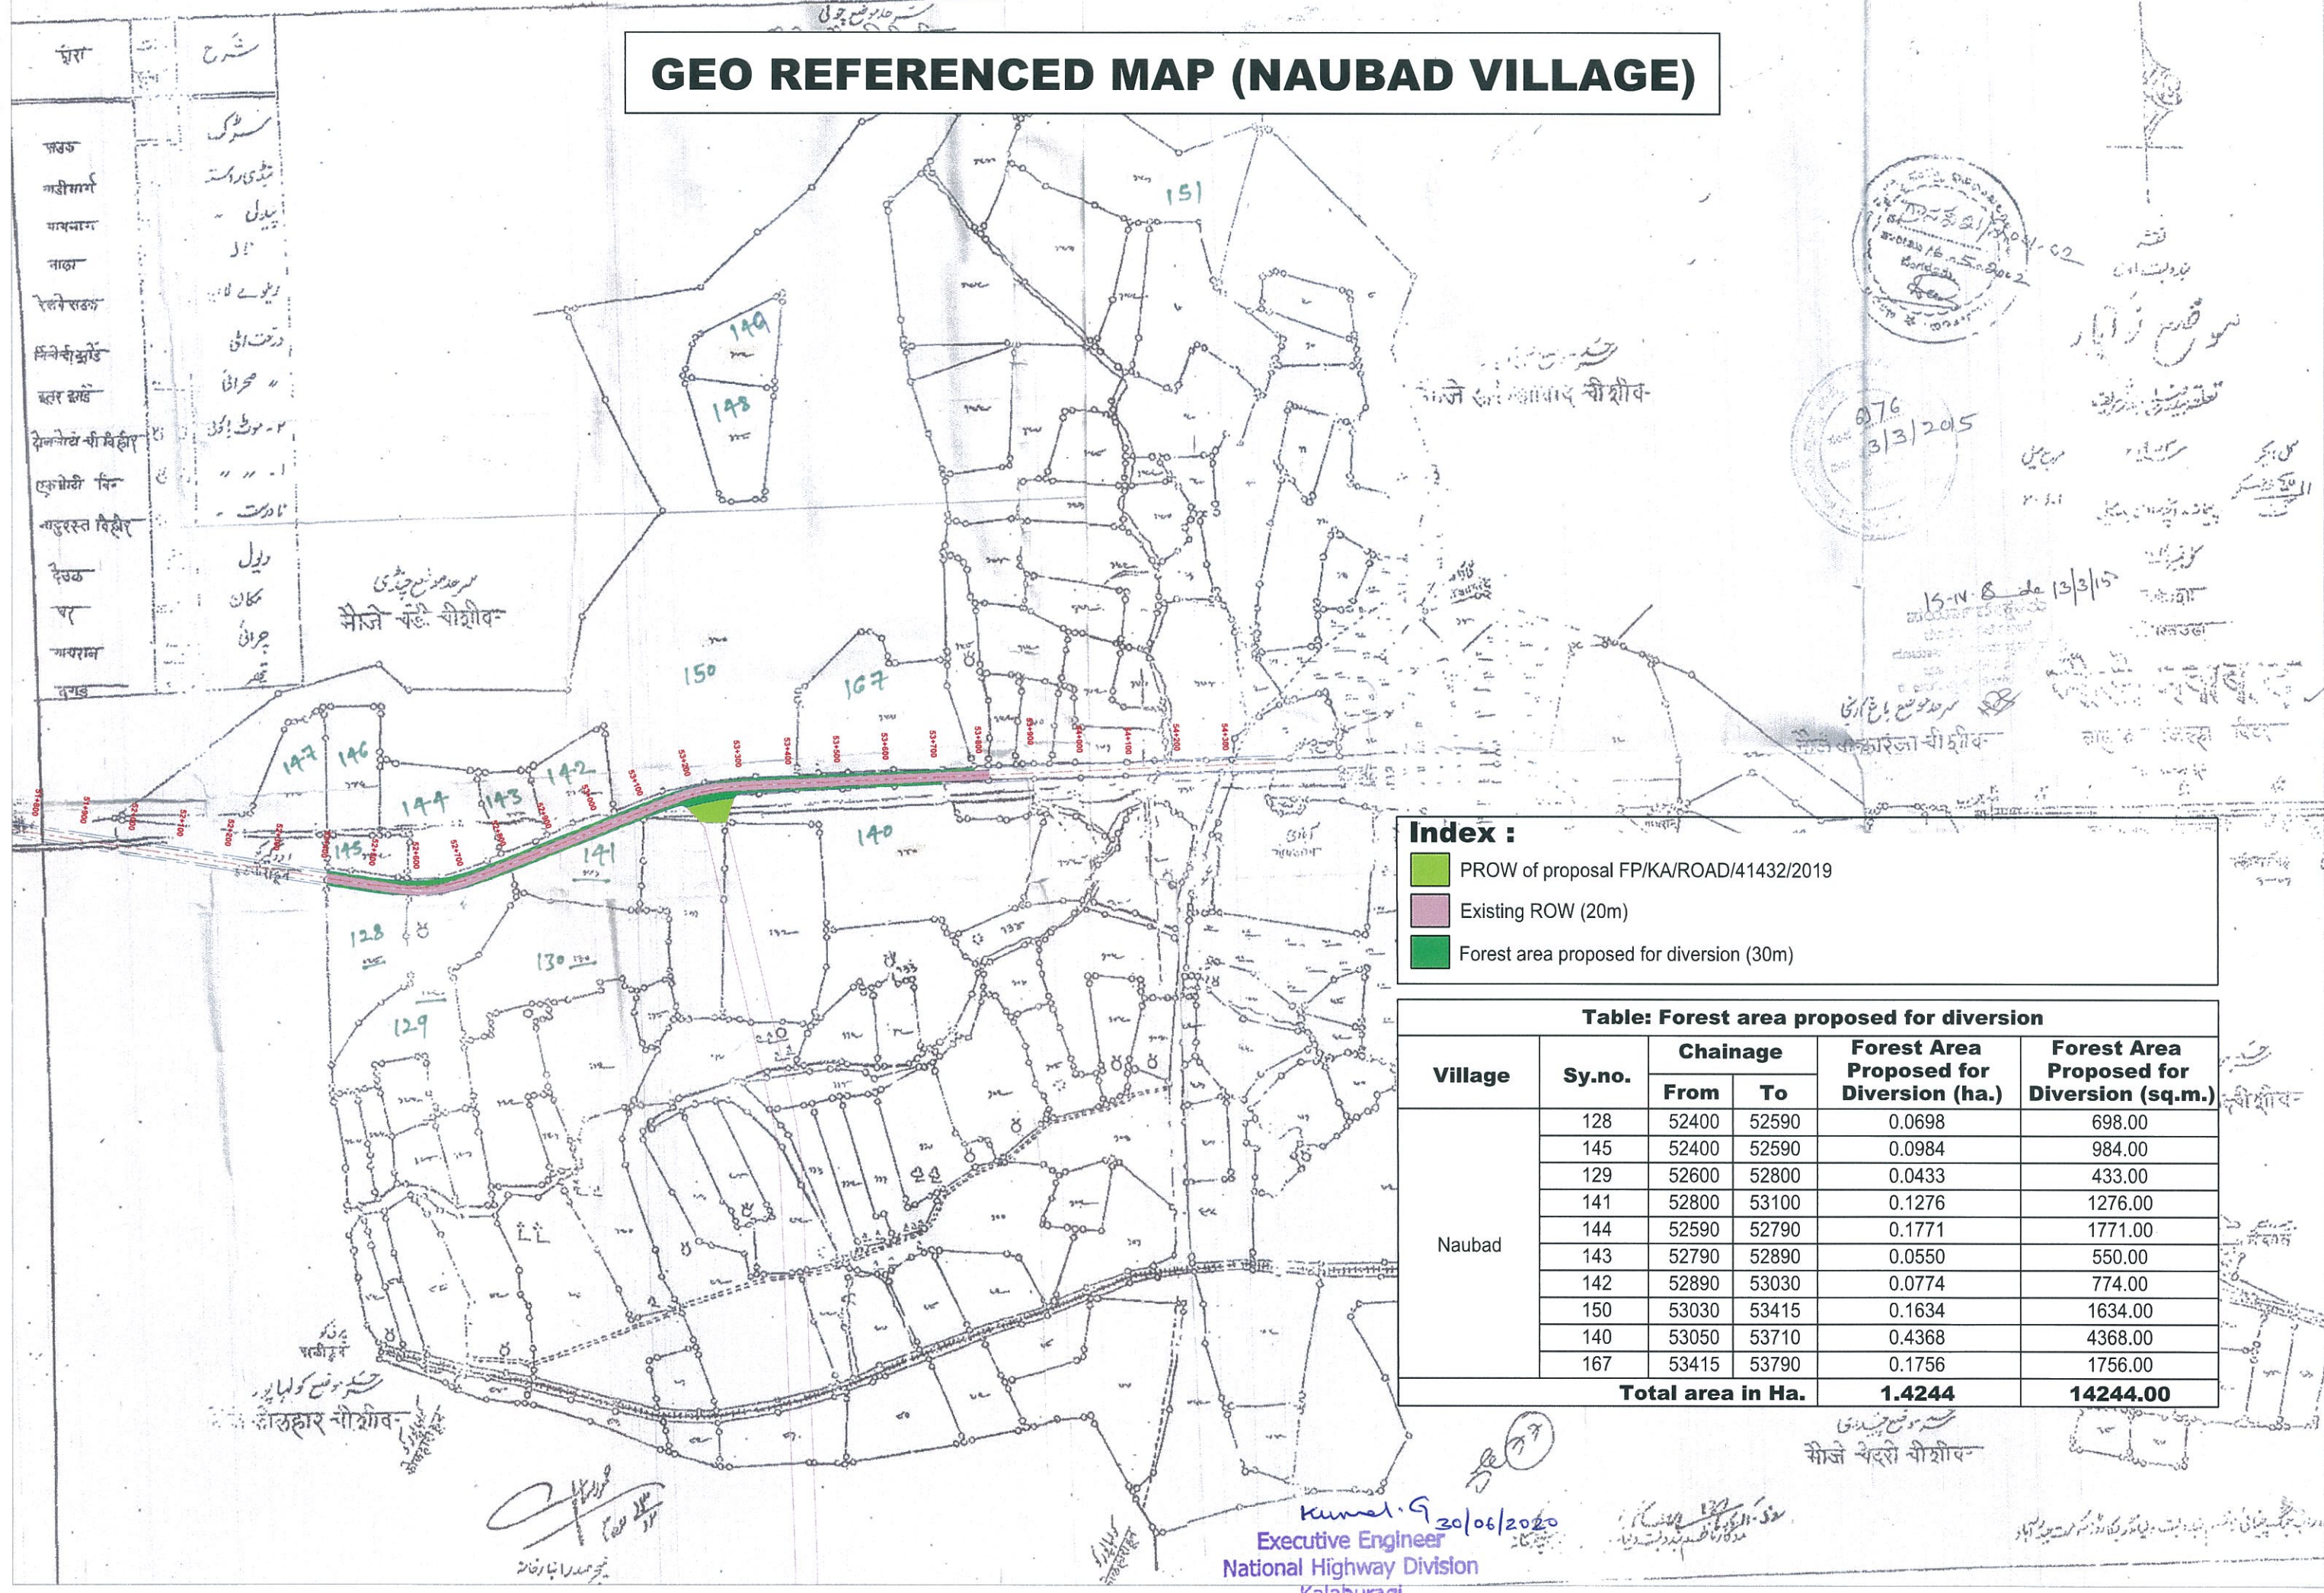

Index :

- PROW of proposal FP/KA/ROAD/41432/2019
- Existing ROW (20m)
- Forest area proposed for diversion (30m)

Table: Forest area proposed for diversion

Village	Sy.no.	Chainage		Forest Area Proposed for Diversion (ha.)	Forest Area Proposed for Diversion (sq.m.)
		From	To		
Naubad	128	52400	52590	0.0698	698.00
	145	52400	52590	0.0984	984.00
	129	52600	52800	0.0433	433.00
	141	52800	53100	0.1276	1276.00
	144	52590	52790	0.1771	1771.00
	143	52790	52890	0.0550	550.00
	142	52890	53030	0.0774	774.00
	150	53030	53415	0.1634	1634.00
	140	53050	53710	0.4368	4368.00
	167	53415	53790	0.1756	1756.00
Total area in Ha.				1.4244	14244.00

Executive Engineer
National Highway Division
Kalaburagi

30/06/2020

LEGEND :

- 5 SURVEY NUMBER
- FIELD BUND
- PROPOSED CEN. LINE
- EXISTING ROAD BT CEN. LINE
- EXISTING ROW (20M)
- FOREST AREA PROPOSED FOR DIVERSION (45M)
- POINT FOR LATITUDE/ LONGITUDE

KAMAL NAGAR

LA PLAN (NAUBAD (NAWBADA) VILLAGE)

HUMNABADH



Index :

- PROW of proposal FP/KA/ROAD/41432/2019
- Existing ROW (20m)
- Forest area proposed for diversion (30m)

Table: Forest area proposed for diversion

Village	Sy.no.	Chainage		Forest Area Proposed for Diversion (ha.)	Forest Area Proposed for Diversion (sq.m.)
		From	To		
Naubad (Nawbada)	128	52400	52590	0.0698	698.00
	145	52400	52590	0.0984	984.00
	129	52600	52800	0.0433	433.00
	141	52800	53100	0.1276	1276.00
	144	52590	52790	0.1771	1771.00
	143	52790	52890	0.0550	550.00
	142	52890	53030	0.0774	774.00
	150	53030	53415	0.1634	1634.00
	140	53050	53710	0.4368	4368.00
	167	53415	53790	0.1756	1756.00
Total area in Ha.				1.4244	14244.00

Kumal. G
Executive Engineer
National Highway Division
Kalaburagi

Village : NAUBAD (NAWBADA)
Hobli : KAMATANA
Taluk : BIDAR

SHEET 1 OF 1

NAUBAD (NAWBADA) VILLAGE
BETWEEN KAMAL NAGAR TO HUMNABADH

CHAINAGE

From	To
52+400	53+790

AUTHORITY:



PWD National Highways
(Government of Karnataka)
Office of the Executive Engineer,
National Highways Division
Kalaburagi - 585105

DESIGN CONSULTANTS:



Transys Consulting Pvt. Ltd.
in association with
Accrete Consulting Engineers Pvt. Ltd.
NM-8, Sona Tower, Old DLF Comm. Complex, Gurgaon-122001

PROJECT:

Maharashtra Border - Bidar section of NH-50
Consultancy Service for Feasibility Study cum DPR, Survey and Preparation of Land Plan for
Widening to Two Lane with Paved Shoulders Maharashtra Border - Humnabad section of
NH-50 from km 0.000 to km 102.000 in the state of Karnataka Through (EPC) mode

REV.	DATE	DESCRIPTION

DRG. NO: PWD/NH50/HW/LAP/01

TITLE: LA PLAN

SCALE:
(HOR - 1 : 4000)

DRAWN	DESIGNED	CHECKED	APPROVED
ROOPA	VISHWAS/CHIRANTH	VIDYA SAGAR	SANJEEV

SIZE: A3
REV: R0

DATE: JUNE 2020

ಗ್ರಾಮ ಅಣದೂರ
ಹೊಬಳಿ ಕಮತಾಣಾ
ತಾಲ್ಲೂಕುಬೀದರ

ಬೆಲೆ ಬಂದರು
ಕರ್ನಾಟಕ
ಸರ್ಕಾರ
ಗೌರಿ
(ಒಂದು ಸೆಂಟಿಮೀಟರ್ ಅಂದರೆ 10 ಮಿಮೀಟರ್ ಗಳು ಅರ್ಥವಾಗುತ್ತದೆ)
10 20 30 40 50 60 70 80 90 100

೨೦ನೇ ಮೇ ೧೯೬೦
 ಗಣಪತಿ: ೨೨ ಅದಿನಕ್ಕೆ
 ಇದುವೇ ಒಂದೇ ದಿನಕ್ಕೆ ೨೨ನೇ ದಿನಕ್ಕೆ
 ೧೯೬೦
 ೨೦ನೇ ಮೇ ೧೯೬೦
 ೨೦ನೇ ಮೇ ೧೯೬೦

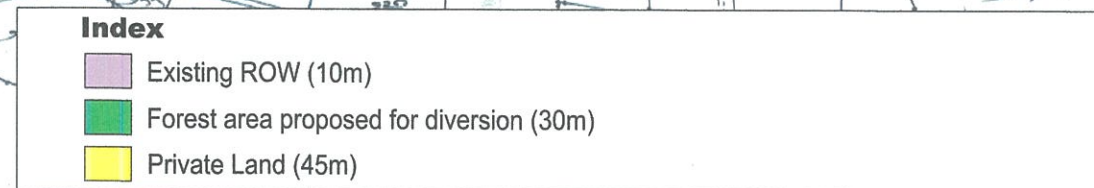


Table: Forest area proposed for diversion					
Village	Sy.no.	Chainage		Forest Area Proposed for Diversion (ha.)	Forest Area Proposed for Diversion (sq.m.)
		From	To		
ANADURA	328	62490	63360	1.8126	18126.00
		63670	64070	0.8261	8261.00
		64250	65590	2.6817	26817.00
Total area in Ha.				5.3204	53204.00

Kumal. G
Executive Engineer
National Highway Division
KALABURAGI

2. *Handwritten signature*


LEGEND :

- 79 SURVEY NUMBER
- FIELD BUND
- PROPOSED GEN. LINE
- EXISTING ROAD BT GEN. LINE
- FOREST AREA PROPOSED FOR DIVERSION (45M)
- PRIVATE LAND (45M)
- 501 POINT FOR LATITUDE/ LONGITUDE

KAMAL NAGAR

LA PLAN (ANADURA VILLAGE)

HUMNABADH

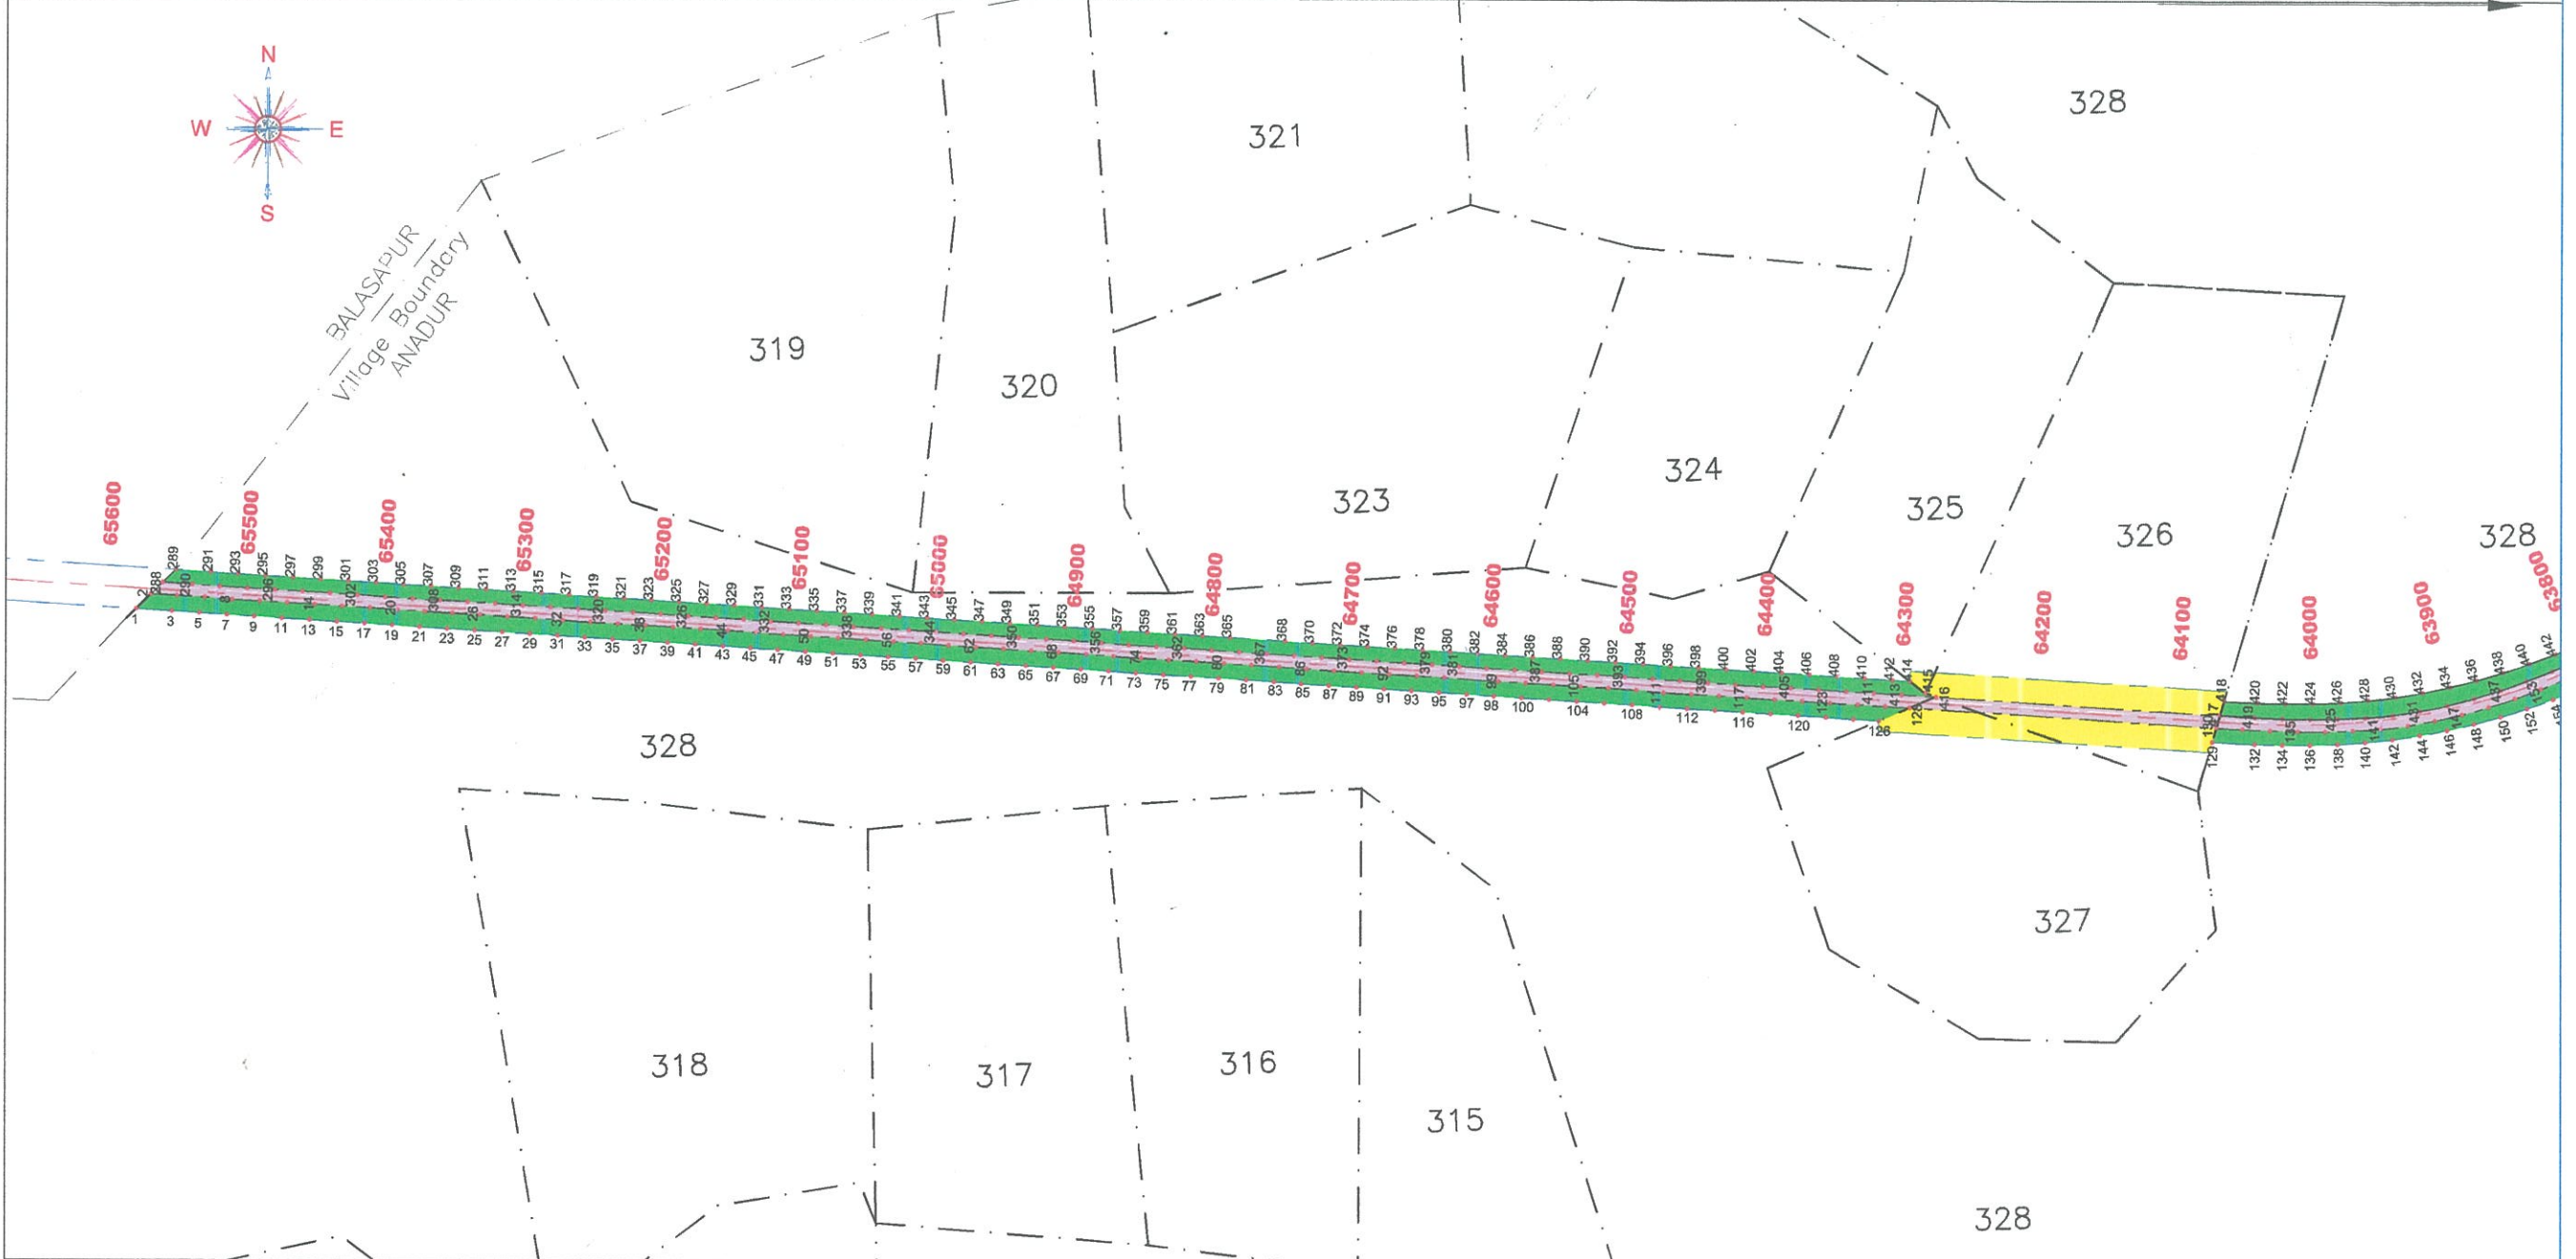

Index :

- Existing ROW (10m)
- Forest area proposed for diversion (30m)
- Private Land (45m)

Table: Forest area proposed for diversion

Village	Sy.no.	Chainage		Forest Area Proposed for Diversion (ha.)	Forest Area Proposed for Diversion (sq.m.)
		From	To		
ANADURA	328	62490	63360	1.8126	18126.00
		63670	64070	0.8261	8261.00
		64250	65590	2.6817	26817.00
Total area in Ha.				5.3204	53204.00

Kumal. G
Executive Engineer
National Highway Division
KALABURAGI

Village : ANADURA
Hobli : KAMATANA
Taluk : BIDAR

SHEET 1 OF 2		CHAINAGE	
ANADURA VILLAGE		From	To
BETWEEN KAMAL NAGAR TO HUMNABADH		62+490	65+590

AUTHORITY:

PWD National Highways
(Government of Karnataka)
Office of the Executive Engineer,
National Highways Division
Kalaburagi - 585105

DESIGN CONSULTANTS:

Transys Consulting Pvt. Ltd.
in association with
Accrete Consulting Engineers Pvt. Ltd.
NM-8, Sona Tower, Old DLF Comm. Complex, Gurgaon-122001

PROJECT:

Maharashtra Border - Bidar section of NH-50
Consultancy Service for Feasibility Study cum DPR, Survey and Preparation of Land Plan for
Widening to Two Lane with Paved Shoulders Maharashtra Border - Humnabad section of
NH-50 from km 0.000 to km 102.000 in the state of Karnataka Through (EPC) mode

				DRG. NO: PWD/NH50/HW/LAP/01		SIZE: A3	REV: R0	
				TITLE: LA PLAN		DATE: JUNE 2020		
				SCALE: (HOR - 1 : 5000)	DRAWN ROOPA	DESIGNED VISHWAS/CHIRANTH	CHECKED VIDYA SAGAR	APPROVED SANJEEV
REV.	DATE	DESCRIPTION						


LEGEND :

- 79 SURVEY NUMBER
- FIELD BUND
- PROPOSED CEN. LINE
- EXISTING ROAD BT CEN. LINE
- FOREST AREA PROPOSED FOR DIVERSION (45M)
- PRIVATE LAND (45M)
- POINT FOR LATITUDE/ LONGITUDE

KAMAL NAGAR

LA PLAN (ANADURA VILLAGE)

HUMNABADH

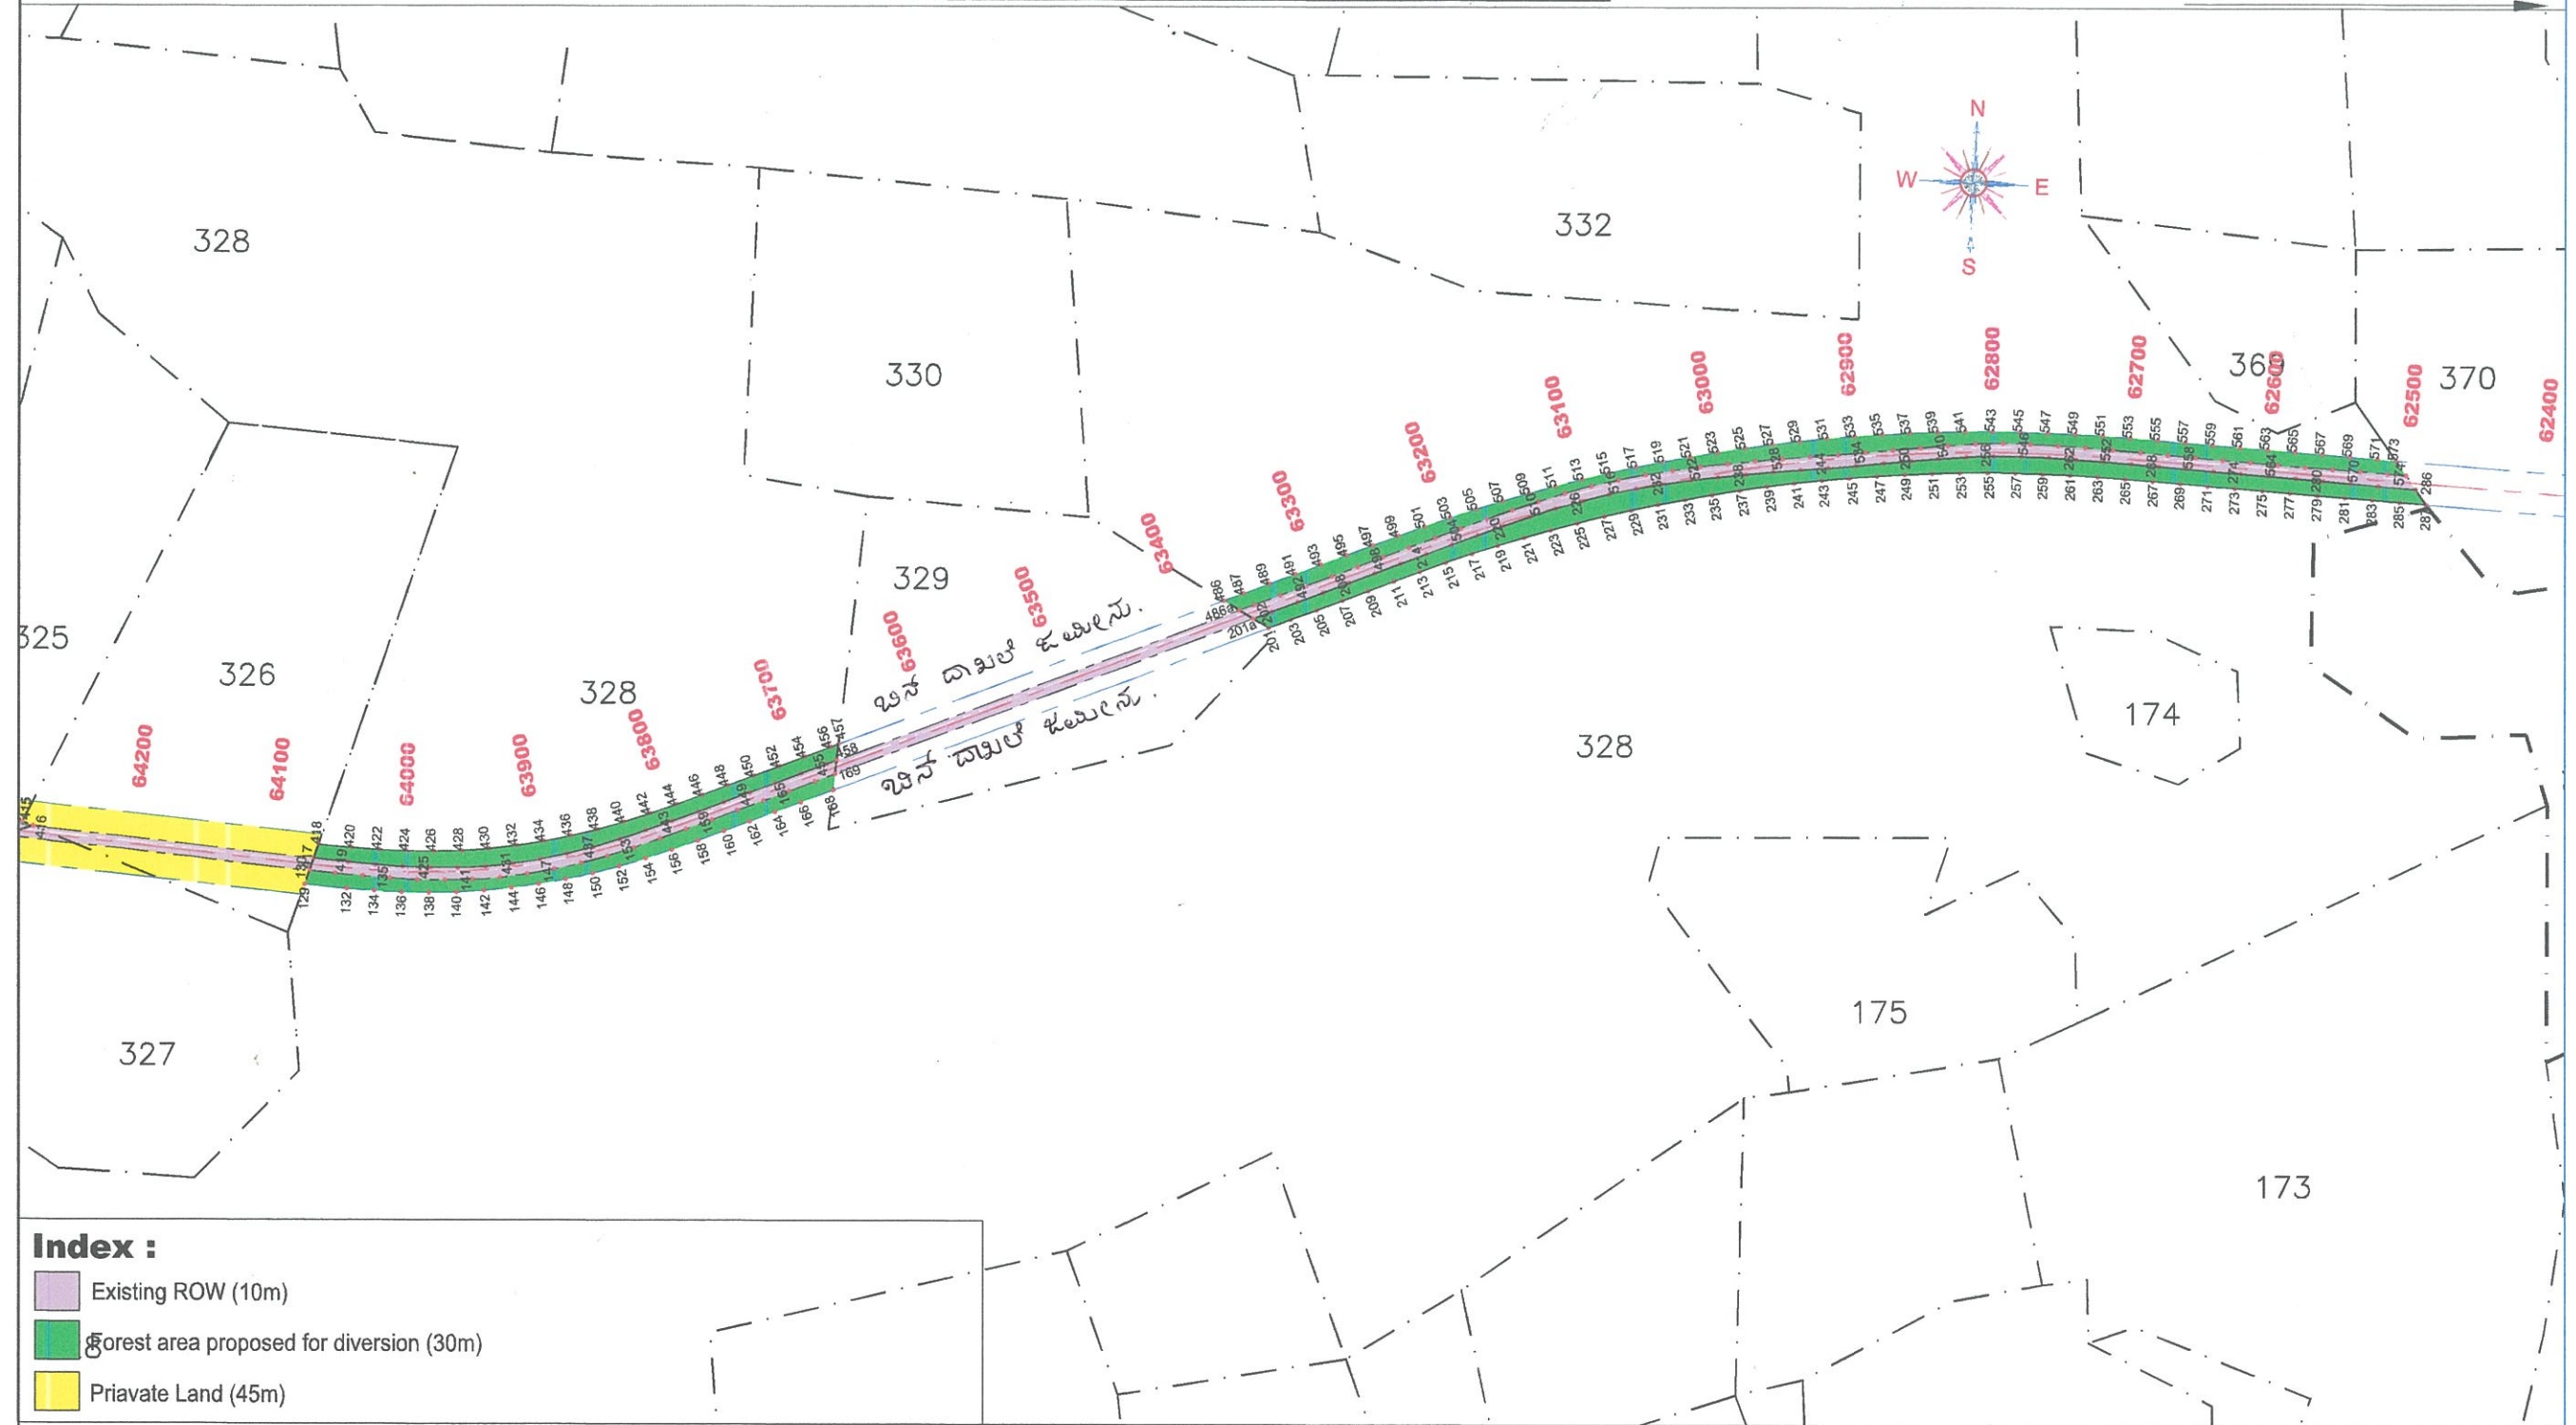

Index :

- Existing ROW (10m)
- Forest area proposed for diversion (30m)
- Private Land (45m)

Table: Forest area proposed for diversion

Village	Sy.no.	Chainage		Forest Area Proposed for Diversion (ha.)	Forest Area Proposed for Diversion (sq.m.)
		From	To		
ANADURA	328	62490	63360	1.8126	18126.00
		63670	64070	0.8261	8261.00
		64250	65590	2.6817	26817.00
Total area in Ha.				5.3204	53204.00

Kumar G
Executive Engineer
National Highway Division
KALABURAGI

Village : ANADURA
Hobli : KAMATANA
Taluk : BIDAR

SHEET 2 OF 2		CHAINAGE	
ANADURA VILLAGE		From	To
BETWEEN KAMAL NAGAR TO HUMNABADH		62+490	65+590

AUTHORITY:
PWD National Highways
(Government of Karnataka)
Office of the Executive Engineer,
National Highways Division
Kalaburagi - 585105


DESIGN CONSULTANTS:
Transys Consulting Pvt. Ltd.
in association with
ACE
Accrete Consulting Engineers Pvt. Ltd.
NM-8, Sona Tower, Old DLF Comm. Complex, Gurgaon-122001

PROJECT:
Maharashtra Border - Bidar section of NH-50
Consultancy Service for Feasibility Study cum DPR, Survey and Preparation of Land Plan for
Widening to Two Lane with Paved Shoulders Maharashtra Border - Humnabad section of
NH-50 from km 0.000 to km 102.000 in the state of Karnataka Through (EPC) mode

REV.	DATE	DESCRIPTION

DRG. NO: PWD/NH50/HW/LAP/02	SIZE: A3	REV: R0
TITLE: LA PLAN	DATE: JUNE 2020	
SCALE: (HOR - 1:5000)	DRAWN: ROOPA	DESIGNED: VISHWAS/CHIRANTH
	CHECKED: VIDYA SAGAR	APPROVED: SANJEEV

GEO REFERENCED MAP (BYALAHALLI / BYALAHALLI KH VILLAGE)

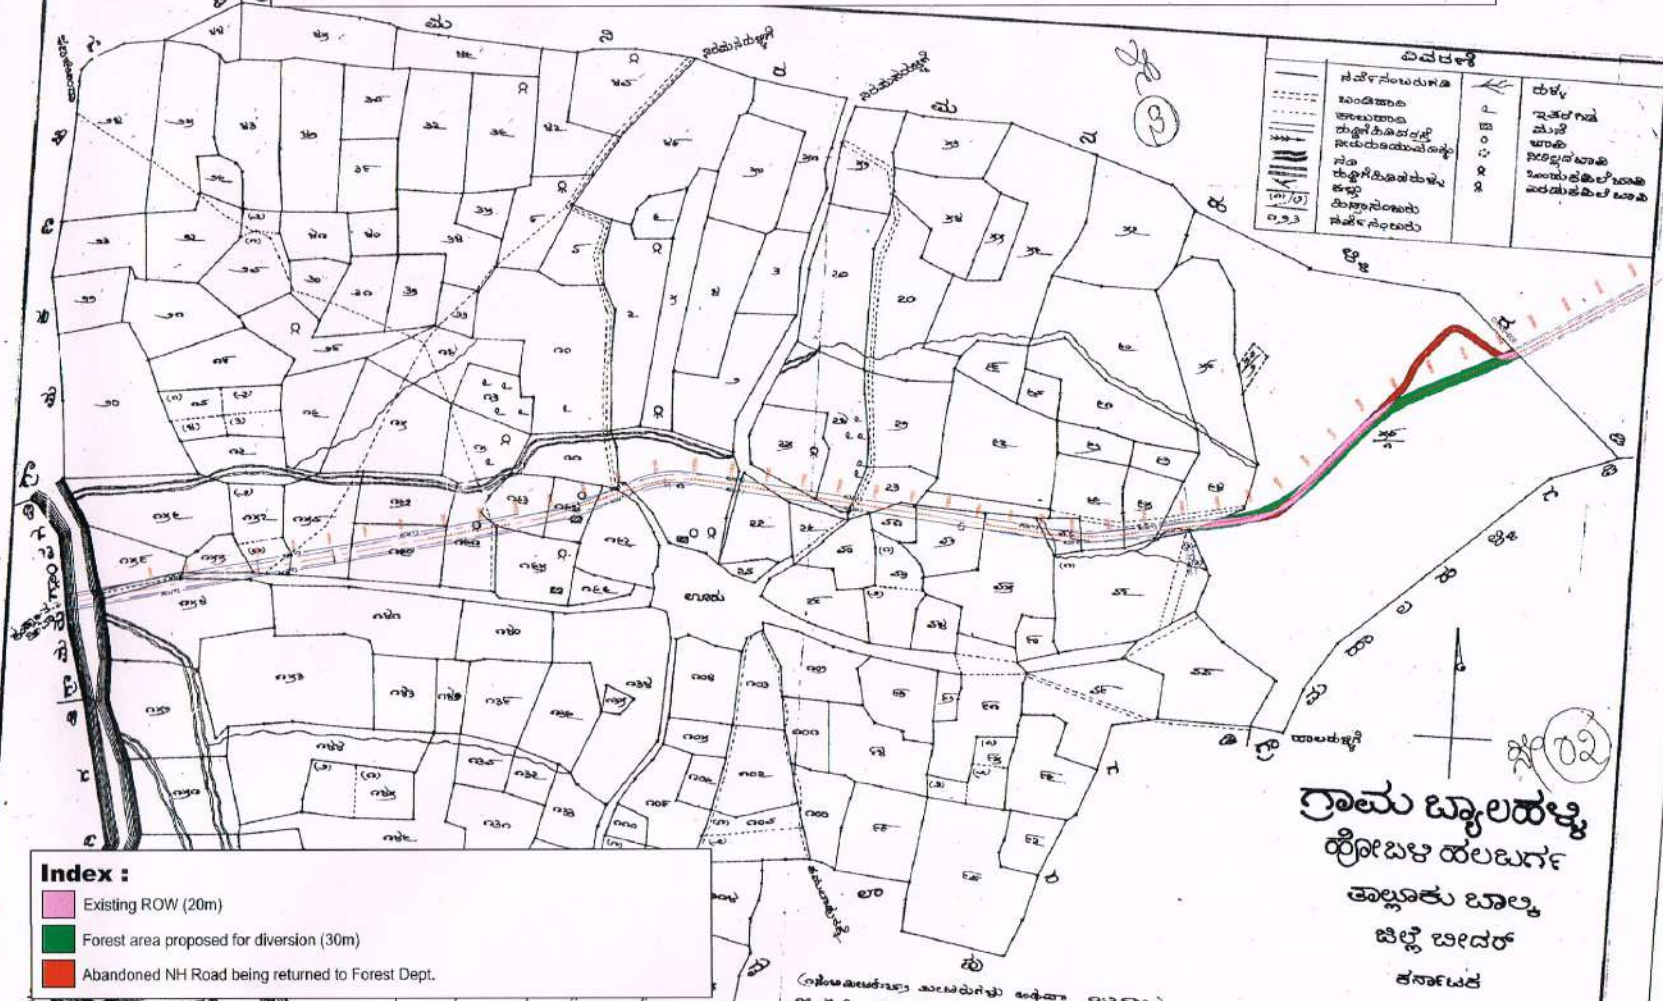

Index :

- Existing ROW (20m)
- Forest area proposed for diversion (30m)
- Abandoned NH Road being returned to Forest Dept.

Table: Forest area proposed for diversion

Village	Sy.no.	Chainage		Forest Area Proposed for Diversion (ha.)	Forest Area Proposed for Diversion (sq.m.)	Abandoned NH Road being returned to Forest Dept. (sq.m)
		From	To			
Byalahalli	58	69600	70590	1.7730	17730	9833.00
Total area in Ha.				1.7730	17730	9833.00

ಶಿಕ್ಷಣ: 1. ಅಧ್ಯಾಪಕರು
2. ಅಧ್ಯಾಪಕರು
3. ಅಧ್ಯಾಪಕರು
4. ಅಧ್ಯಾಪಕರು
5. ಅಧ್ಯಾಪಕರು
6. ಅಧ್ಯಾಪಕರು
7. ಅಧ್ಯಾಪಕರು
8. ಅಧ್ಯಾಪಕರು
9. ಅಧ್ಯಾಪಕರು
10. ಅಧ್ಯಾಪಕರು

Kumel. S
Executive Engineer
National Highway Division
Kalaburgi

ಗ್ರಾಮ ಬ್ಯಾಲಹಳ್ಳಿ
ಹೋಬಳಿ ಹಲಬರ್ಗ
ತಾಲ್ಲೂಕು ಬಾಲ್ಕಿ
ಜಿಲ್ಲೆ ಬೀದರ್
ಕರ್ನಾಟಕ
ಸರ್ಕಾರ
೧೯೭೭

ಪೂರ್ವಾಧಿಕಾರಿ: ೩೨-೦೦

LEGEND :

5

SURVEY
NUMBER

FIELD BOUND

PROPOSED
CEN. LINE

EXISTING
ROAD BT.
CEN. LINE

EXISTING ROW
(20M)

FOREST AREA
PROPOSED FOR
DIVERSION (45M)

POINT FOR
LATITUDE/
LONGITUDE

HUMNABADH

LA PLAN (BYALAHALLI (BYLAHALLI KH) VILLAGE)

KAMAL NAGAR



Index :

- Existing ROW (20m)
- Forest area proposed for diversion (30m)
- Abandoned NH Road being returned to Forest Dept.

Table: Forest area proposed for diversion

Village	Sy.no.	Chainage		Forest Area Proposed for Diversion (ha.)	Forest Area Proposed for Diversion (sq.m.)	Abandoned NH Road being returned to Forest Dept. (sq.m)
		From	To			
Byalahalli (Bylahalli KH)	58	69600	70590	1.7730	17730	9833.00
Total area in Ha.				1.7730	17730	9833.00

Kimel. G
Executive Engineer
National Highway Division
Kalyanurag

Village : BYALAHALLI (BYLAHALLI KH)
Hobli : HALABARGA
Taluk : BHALKI

SHEET 1 OF 1

BYALAHALLI (BYLAHALLI KH) VILLAGE
BETWEEN KAMAL NAGAR TO HUMNABADH

CHAINAGE

From	To
69+600	70+590

AUTHORITY:



PWD National Highways
Office of the Executive Engineer,
National Highways Division,
Kalyanurag - 555 101

DESIGN CONSULTANTS:



Transsys Consulting Pvt. Ltd.
in association with
Accrete Consulting Engineers Pvt. Ltd.
N/A-6, Sankar Tower, Old DLF Green Complex, Gurgaon-122001

ACE

PROJECT:

Maharashtra Border - Bidar section of NH-50
Consultancy Service for Feasibility Study cum DPR, Survey and Preparation of Land Plan for
Widening to Two Lane with Paved Shoulders Maharashtra Border - Humnabad section of
NH-50 from km 0.000 to km 302.000 in the state of Karnataka Through (EPC) mode

REV.	DATE	DESCRIPTION

DWG. NO: PWD/NH50/HW/LAP/01

TITLE: LA PLAN

SCALE:
NPR-1:10000

DRAWN
ROOPA

DESIGNED
VEDASAGAR

CHECKED
VEDASAGAR

APPROVED
SARVEY

SIZE: REV:

A3 R0

DATE:

JUNE 2020

3) ಸಿಬಿಐನೊಬ್ಬರು ಉತ್ತರಪ್ರದೇಶಕ್ಕೆ ಬಾಲಕನೊಂದಿಗೆ

୧୫୭୧

Univ. of


LEGEND :

- 79 SURVEY NUMBER
- FIELD BUND
- PROPOSED CEN. LINE
- EXISTING ROAD BT CEN. LINE
- EXISTING ROW (20M)
- FOREST AREA PROPOSED FOR DIVERSION (45M)
- 501 POINT FOR LATITUDE/ LONGITUDE

LA PLAN (KABIRABAD VILLAGE)

HUMNABADH

KAMAL NAGAR

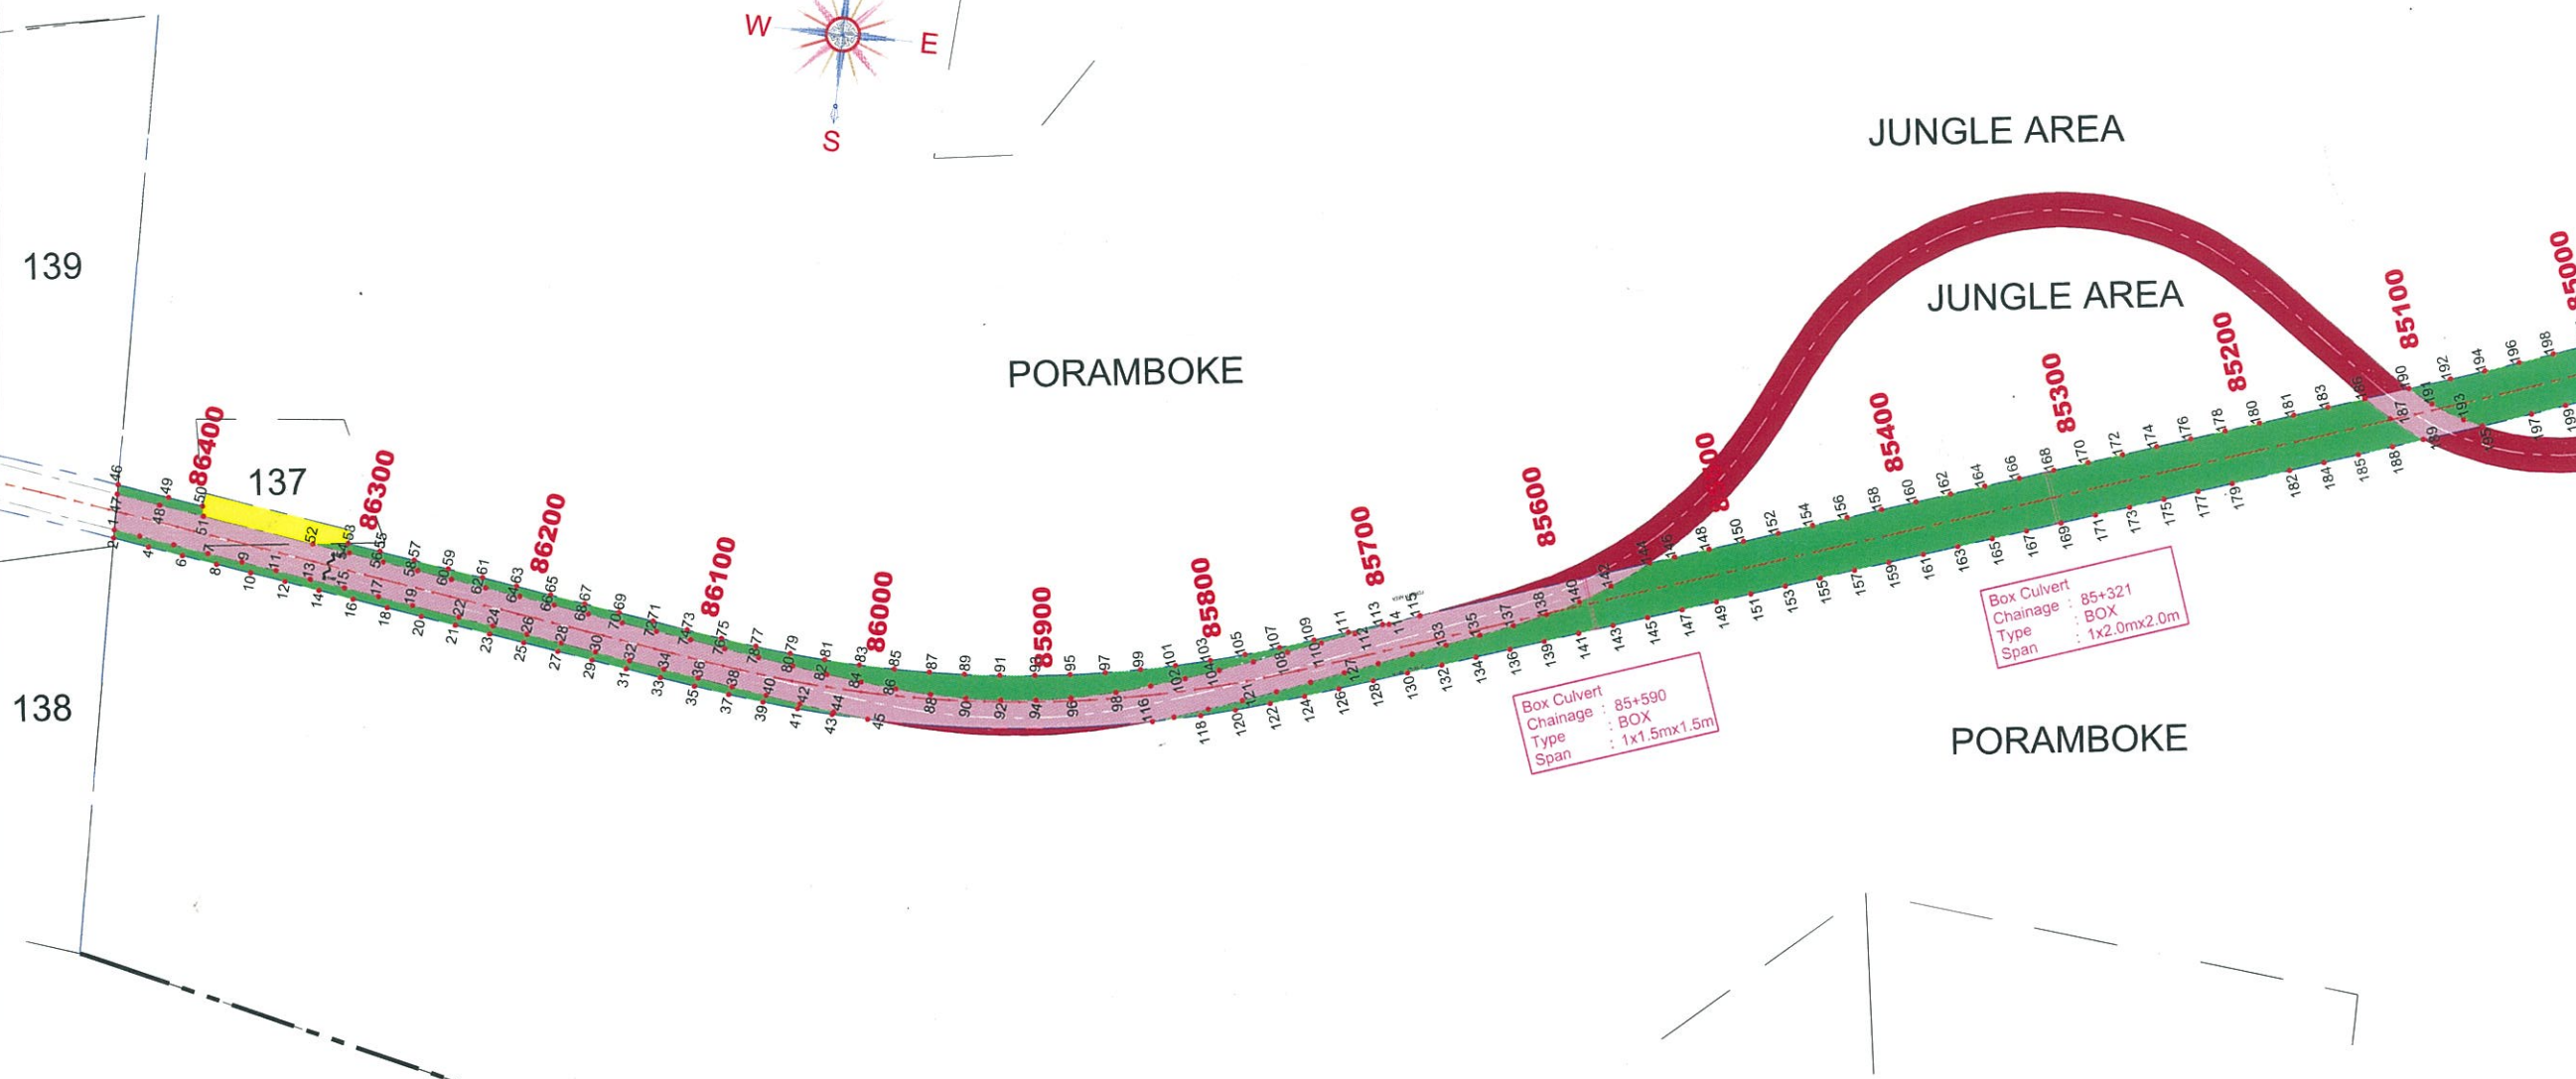

Index :

- Existing ROW (20m)
- Forest area proposed for diversion (30m)
- Private Land (45m)
- Abandoned NH Road being returned to Forest Dept.

Table: Forest area proposed for diversion

Village	Sy.no.	Chainage		Forest Area Proposed for Diversion (ha.)	Forest Area Proposed for Diversion (sq.m.)	Abandoned NH Road being returned to Forest Dept. (sq.m)
		From	To			
Kabirabad	81	84400	84590	0.1927	1927.00	-
	Poramboke	84590	86450	3.1642	31642.00	16315.00
Total area in Ha.				3.3569	33569.00	16315.00

Kumal. G. 30/06/2020
Executive Engineer
National Highway Division
Kalaburagi

Village : KABIRABAD
Hobli : HALLIKHED
Taluk : HUMNABADH

SHEET 1 OF 2

**KABIRABAD VILLAGE
BETWEEN KAMAL NAGAR TO HUMNABADH**

CHAINAGE

From To
84+400 86+450

AUTHORITY:



PWD National Highways
(Government of Karnataka)
Office of the Executive Engineer,
National Highways Division
Kalaburagi - 585105

DESIGN CONSULTANTS:



Transys Consulting Pvt. Ltd.
in association with
Accrete Consulting Engineers Pvt. Ltd.
NM-8, Sona Tower, Old DLF Comm. Complex, Gurgaon-122001

PROJECT:

Maharashtra Border - Bidar section of NH-50

Consultancy Service for Feasibility Study cum DPR, Survey and Preparation of Land Plan for Widening to Two Lane with Paved Shoulders Maharashtra Border - Humnabad section of NH-50 from km 0.000 to km 102.000 in the state of Karnataka Through (EPC) mode

REV.	DATE	DESCRIPTION

DRG.No: PWD/NH50/HW/LAP/01

TITLE: **LA PLAN**

SCALE:
(HOR - 1 : 4000)

DRAWN: ROOPA
DESIGNED: VISHWAS/CHIRANTH
CHECKED: VIDYA SAGAR
APPROVED: SANJEEV

SIZE: A3
REV: R0

DATE: JUNE 2020

LEGEND :

- 79 SURVEY NUMBER
- FIELD BUND
- PROPOSED CEN. LINE
- EXISTING ROAD BT CEN. LINE
- EXISTING ROW (20M)
- FOREST AREA PROPOSED FOR DIVERSION (45M)
- 501 POINT FOR LATITUDE/ LONGITUDE

HUMNABADH

LA PLAN (KABIRABAD VILLAGE)

KAMAL NAGAR



Index :

- Existing ROW (20m)
- Forest area proposed for diversion (30m)
- Private Land (45m)
- Abandoned NH Road being returned to Forest Dept.

Table: Forest area proposed for diversion

Village	Sy.no.	Chainage		Forest Area Proposed for Diversion (ha.)	Forest Area Proposed for Diversion (sq.m.)	Abandoned NH Road being returned to Forest Dept. (sq.m.)
		From	To			
Kabirabad	81	84400	84590	0.1927	1927.00	-
	Poramboku	84590	86450	3.1642	31642.00	16315.00
Total area in Ha.				3.3569	33569.00	16315.00

Kumar. G 30/06/2020
Executive Engineer
National Highway Division
Kalaburagi

Village : KABIRABAD
Hobli : HALLIKHED
Taluk : HUMNABADH

SHEET 2 OF 2

**KABIRABAD VILLAGE
BETWEEN KAMAL NAGAR TO HUMNABADH**

CHAINAGE

From	To
84+400	86+450

AUTHORITY:



PWD National Highways
(Government of Karnataka)
Office of the Executive Engineer,
National Highways Division
Kalaburagi - 585105

DESIGN CONSULTANTS:



Transsys Consulting Pvt. Ltd.
in association with
ACE
Accrete Consulting Engineers Pvt. Ltd.
NM-3, Sona Tower, Old DLF Comm. Complex, Gurgaon-122001

PROJECT:

Maharashtra Border - Bidar section of NH-50
Consultancy Service for Feasibility Study cum DPR, Survey and Preparation of Land Plan for
Widening to Two Lane with Paved Shoulders Maharashtra Border - Humnabad section of
NH-50 from km 0.000 to km 102.000 in the state of Karnataka Through (EPC) mode

REV.	DATE	DESCRIPTION

DRG. NO: PWD/NH50/HW/LAP/02	SIZE: A3	REV: R0
TITLE: LA PLAN	DATE: JUNE 2020	
SCALE: (HOR - 1 : 4000)	DRAWN: ROOPA	DESIGNED: VISHWAS/CHIRANTH
	CHECKED: VIDYA SAGAR	APPROVED: SANJEEV

GEO REFERENCED MAP (DHUMMANASURU VILLAGE)

ಗ್ರಾಮ ಧುಮನಸೂರು
ಹೊಬಳ ಧುಮನಾಬಾದ್

ಶಾಲುಕು ಧುಮನಾಬಾದ್
ಚಿಲ್ಲೆ ಬ್ರಹ್ಮರ

ಕರ್ನಾಟಕ

ಸೇನಾಧಿಪತಿ

(ಇಲ್ಲಿಂದ ಹತ್ತಿರವಾಗಿರುವ ಅಥವಾ ದೂರವಿರುವ
ಅಥವಾ ದೂರವಿರುವ ಅಥವಾ ದೂರವಿರುವ)

ಇಲ್ಲಿಂದ ಹತ್ತಿರವಾಗಿರುವ ಅಥವಾ ದೂರವಿರುವ

ಇಲ್ಲಿಂದ ಹತ್ತಿರವಾಗಿರುವ ಅಥವಾ ದೂರವಿರುವ
ಅಥವಾ ದೂರವಿರುವ ಅಥವಾ ದೂರವಿರುವ

ಇಲ್ಲಿಂದ ಹತ್ತಿರವಾಗಿರುವ ಅಥವಾ ದೂರವಿರುವ
ಅಥವಾ ದೂರವಿರುವ ಅಥವಾ ದೂರವಿರುವ

Index :

- Existing ROW (20m)
- Forest area proposed for diversion (45m)
- Abandoned NH Road being returned to Forest Dept.

Table: Forest area proposed for diversion

Village	Sy.no.	Chainage		Forest Area Proposed for Diversion (ha.)	Forest Area Proposed for Diversion (sq.m.)
		From	To		
Dhummanasuru	4	96540	96850	0.9807	9807.00
	280	96850	96890	0.1401	1401.00
Total area in Ha.				1.1208	11208.00

Kumar S
20/08/2020
Executive Engineer
National Highway Division
Kalaburagi


LEGEND :

- 5 SURVEY NUMBER
- FIELD BUND
- PROPOSED CEN. LINE
- EXISTING ROAD BT CEN. LINE
- EXISTING ROW (20M)
- FOREST AREA PROPOSED FOR DIVERSION (45M)
- POINT FOR LATITUDE/ LONGITUDE

LA PLAN (DHUMMANASURU VILLAGE)

HUMNABADH

KAMAL NAGAR

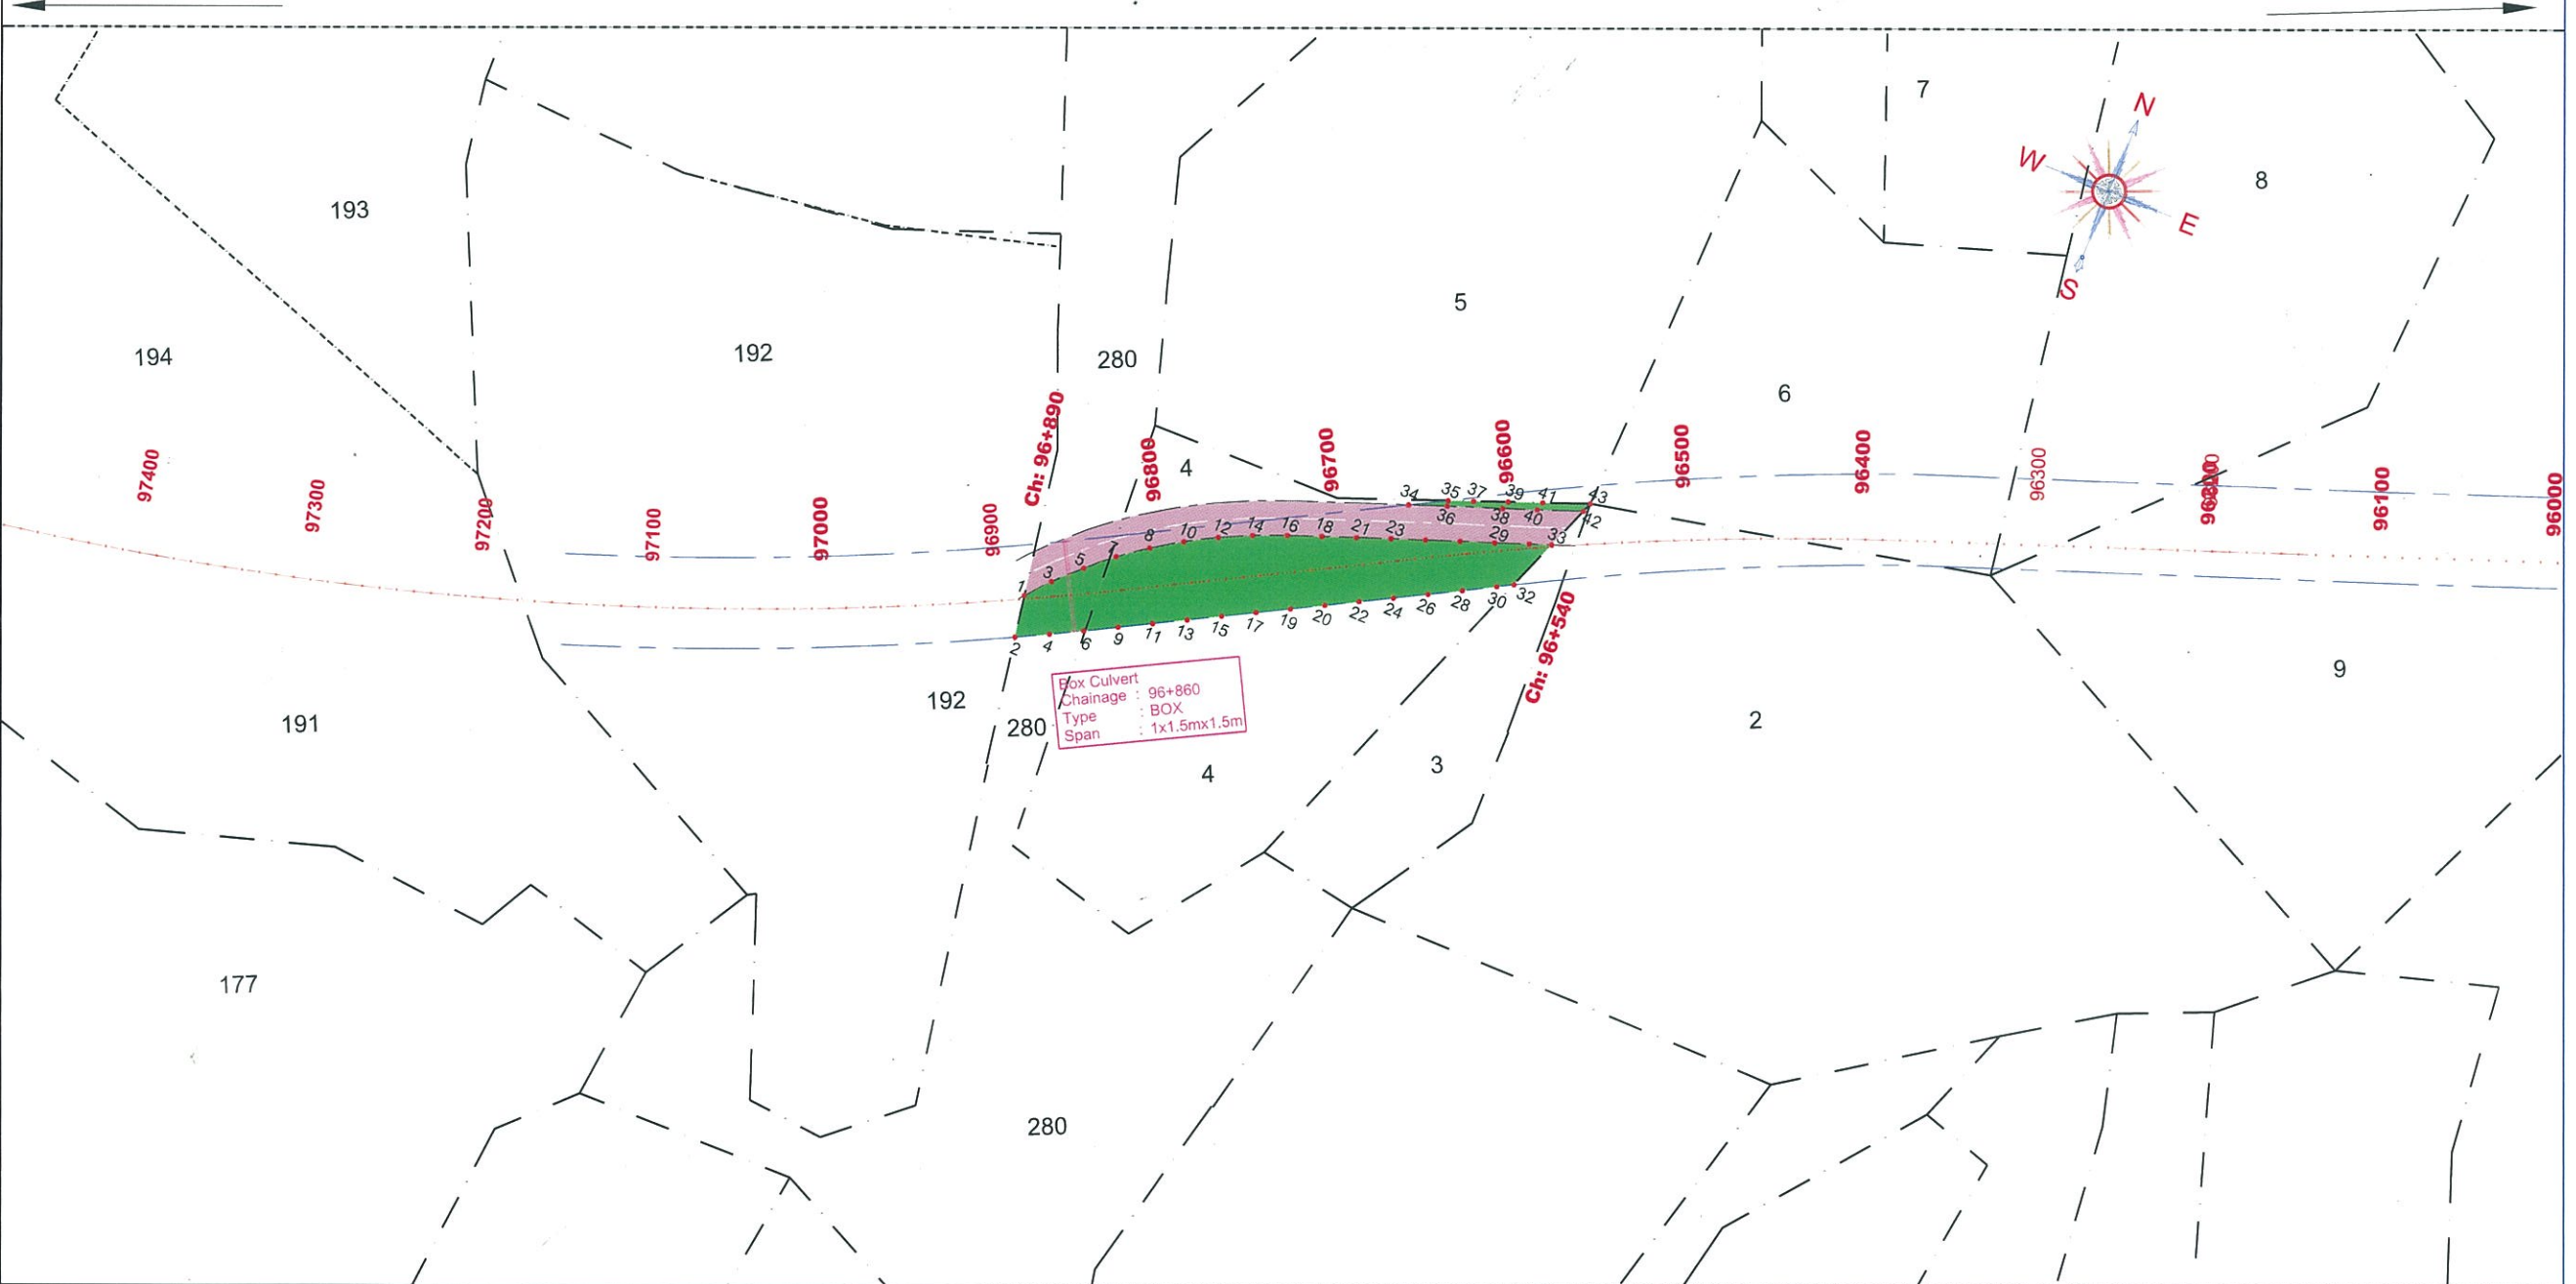

Index :

- Existing ROW (20m)
- Forest area proposed for diversion (45m)
- Abandoned NH Road being returned to Forest Dept.

Table: Forest area proposed for diversion

Village	Sy.no.	Chainage		Forest Area Proposed for Diversion (ha.)	Forest Area Proposed for Diversion (sq.m.)
		From	To		
Dhummanasuru	4	96540	96850	0.9807	9807.00
	280	96850	96890	0.1401	1401.00
Total area in Ha.		1.1208		11208.00	

Kumel. G_{30/06/2020}
Executive Engineer
National Highway Division
Kalaburagi

Village : DHUMMANASURU
Hobli : HUMNABAD
Taluk : HUMNABAD

SHEET 1 OF 1

DHUMMANASURU VILLAGE
BETWEEN KAMAL NAGAR TO HUMNABADH

CHAINAGE

From	To
96+540	96+890

AUTHORITY:



PWD National Highways
(Government of Karnataka)
Office of the Executive Engineer,
National Highways Division
Kalaburagi - 585105

DESIGN CONSULTANTS:



Transys Consulting Pvt. Ltd.
in association with
Accrete Consulting Engineers Pvt. Ltd.
NH-8, Sona Tower, Old DLF Comm. Complex, Gurgaon-122001

PROJECT:

Maharashtra Border - Bidar section of NH-50
Consultancy Service for Feasibility Study cum DPR, Survey and Preparation of Land Plan for
Widening to Two Lane with Paved Shoulders Maharashtra Border - Humnabad section of
NH-50 from km 0.000 to km 102.000 in the state of Karnataka Through (EPC) mode

REV.	DATE	DESCRIPTION

DRG. NO: PWD/NH50/HW/LAP/01

TITLE: LA PLAN

SCALE:
(HOR - 1 : 4000)

DRAWN: ROOPA
DESIGNED: VISHWAS/CHIRANTH
CHECKED: VIDYA SAGAR
APPROVED: SANJEEV

SIZE: A3
REV: R0

DATE: JUNE 2020