
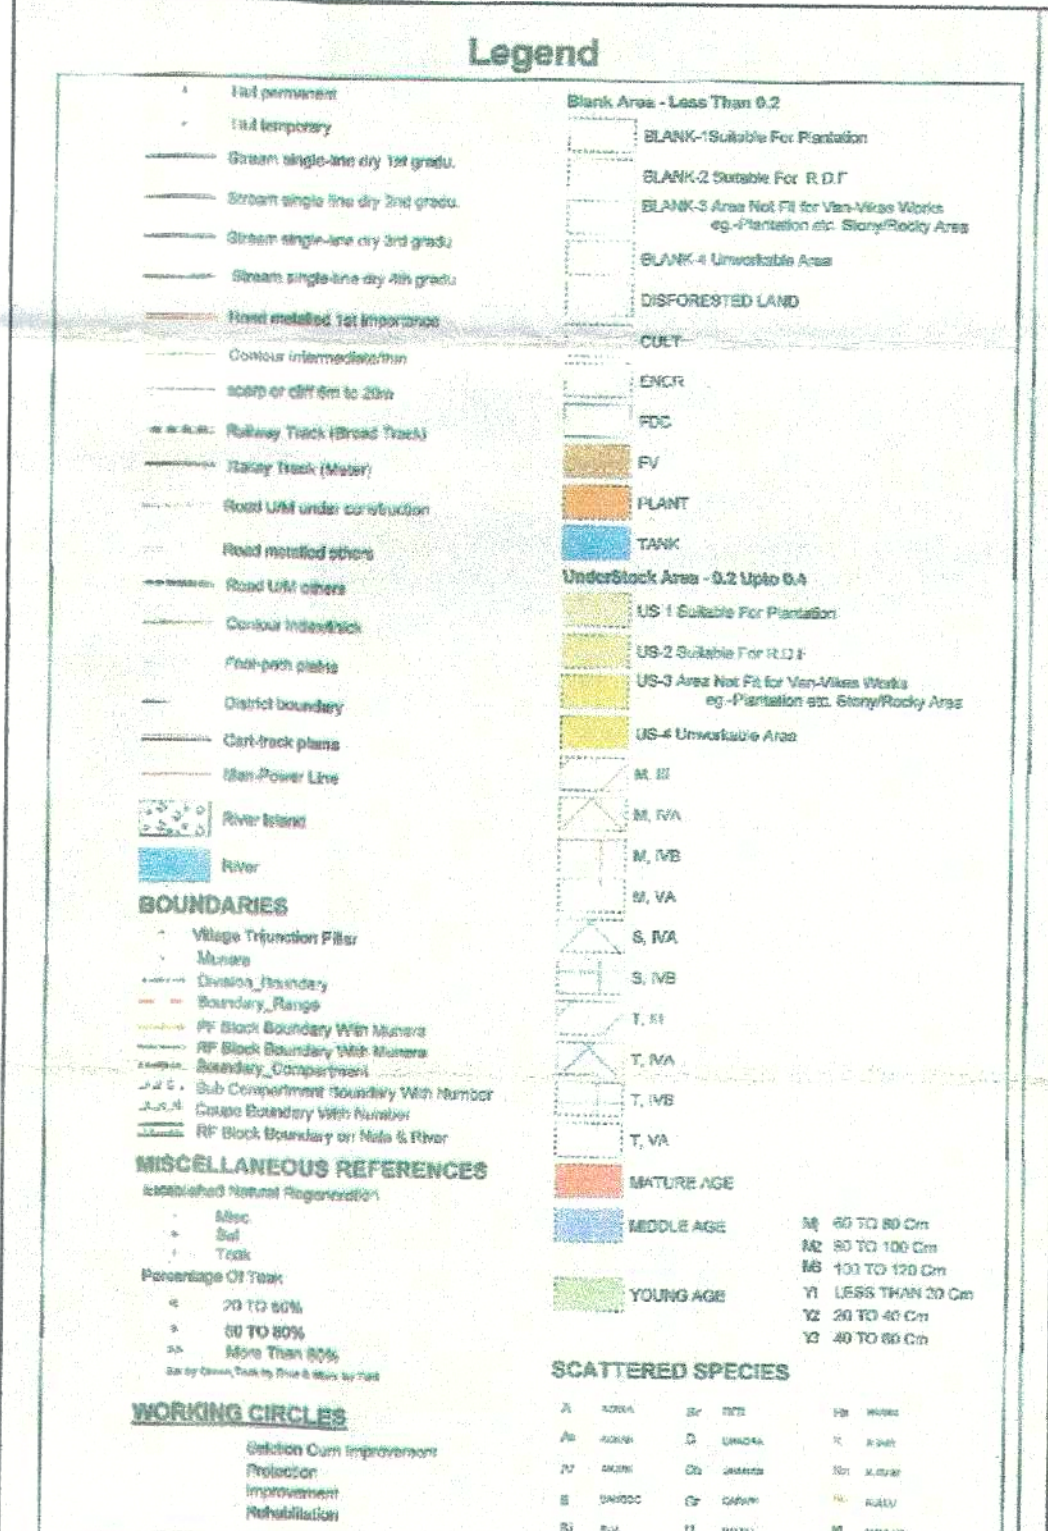


SCALE 1 : 10,000

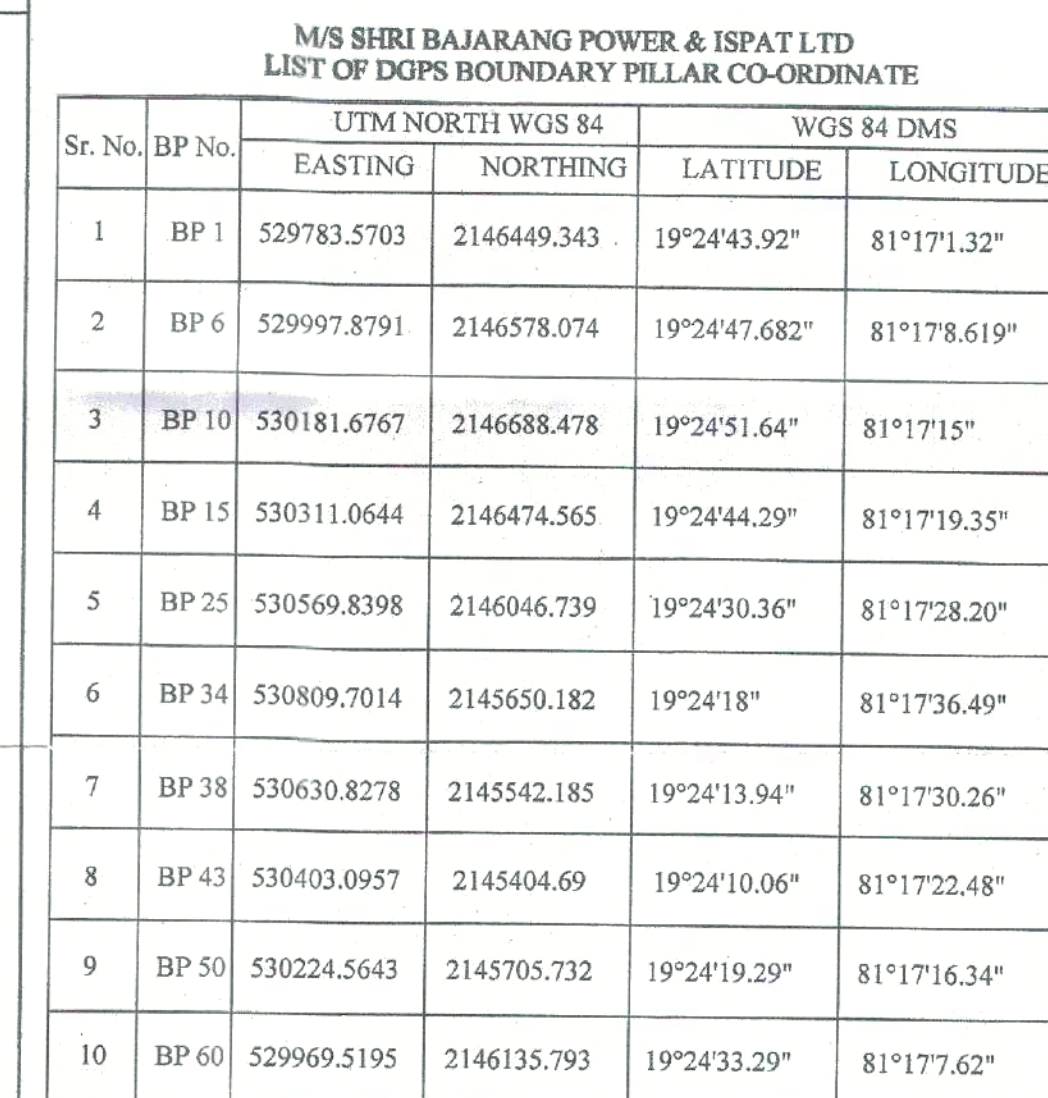

 M/S SHRI BAJARANG POWER & ISPAT LTD.
Regd. Office : Vill. Borjhara, Urla-Guma Road,
Urla, Raipur 493221 (C.G.)

Chhotedongar Iron Ore Mine
LEASE AREA :- 57.00 Ha.

TAHSIL - NARAYANPUR	DISTRICT - NARAYANPUR	STATE - CHHATTISGARH
---------------------	-----------------------	----------------------

NAME OF		ADDRESS	CITY	STATE	ZIP

PLAN	GEOREFERED DGPS PLAN
NO. 1000-1000000-0	

SURVEYED & PREPARED BY: **SOHAM FERRO MANGANESE Pvt. Ltd.**

OFFICE: Block No. 17, Ground Floor N.K.Y. Towers
Ajani Square, Wardha Road, Nagpur 440015
Ph. (C) 020 2661174-02020 2661175

P-tel: (U) 0712-6644174, 2252221, 2259664
E-mail: sohemoad@rediffmail.com, schem.farcorn@gnssae@gmail.com

WORK ORDER DATE	SCALE (M)	1 : 10,000
-----------------	--------------	------------

CERTIFIED THAT THE PLAN IS CORRECT

WE M/s SOHAM FERRO MANGANES PVT. LTD ARE DULY EMPANELLED AGENCY BY STATE GOVT. OF CHHATTISGARH UNDER THE MINES ACT, 1920.

CHATTISGARH VIDE THEIR NOTIFICATION BEARING NO. F-7-14/2013/12 DATED 10 NOV. 2004 IN LIEU
I.B.M. CIRCULAR NO. 2/2010 DATED 08/04/2010 PARA 2 POINT NO. 2. HENCE CERTIFIED BY US

SURVEYED BY : _____		CHECKED BY : _____	
---------------------	--	--------------------	--

APPROVED BY: _____
DO MAGNE

CHECKED BY: _____

Handwritten signature and initials: *[Signature]* *[Initials]*

RAHUL RUTHE
A.G.M (PROJECT COORDINATOR)

 NITIN SELUKAR
MANAGING DIRECTOR

ASSISTANT SUPERVISOR B.E. (CIVIL)			MANAGING DIRECTOR (MINING ENGINEER)
--------------------------------------	---	---	--

बचत मुद्रा

नारायणपुर दम