


जियोरेफरेन्स मैप:- ग्राम पंचायत सारणी के भटाड पेयजल योजना हेतु

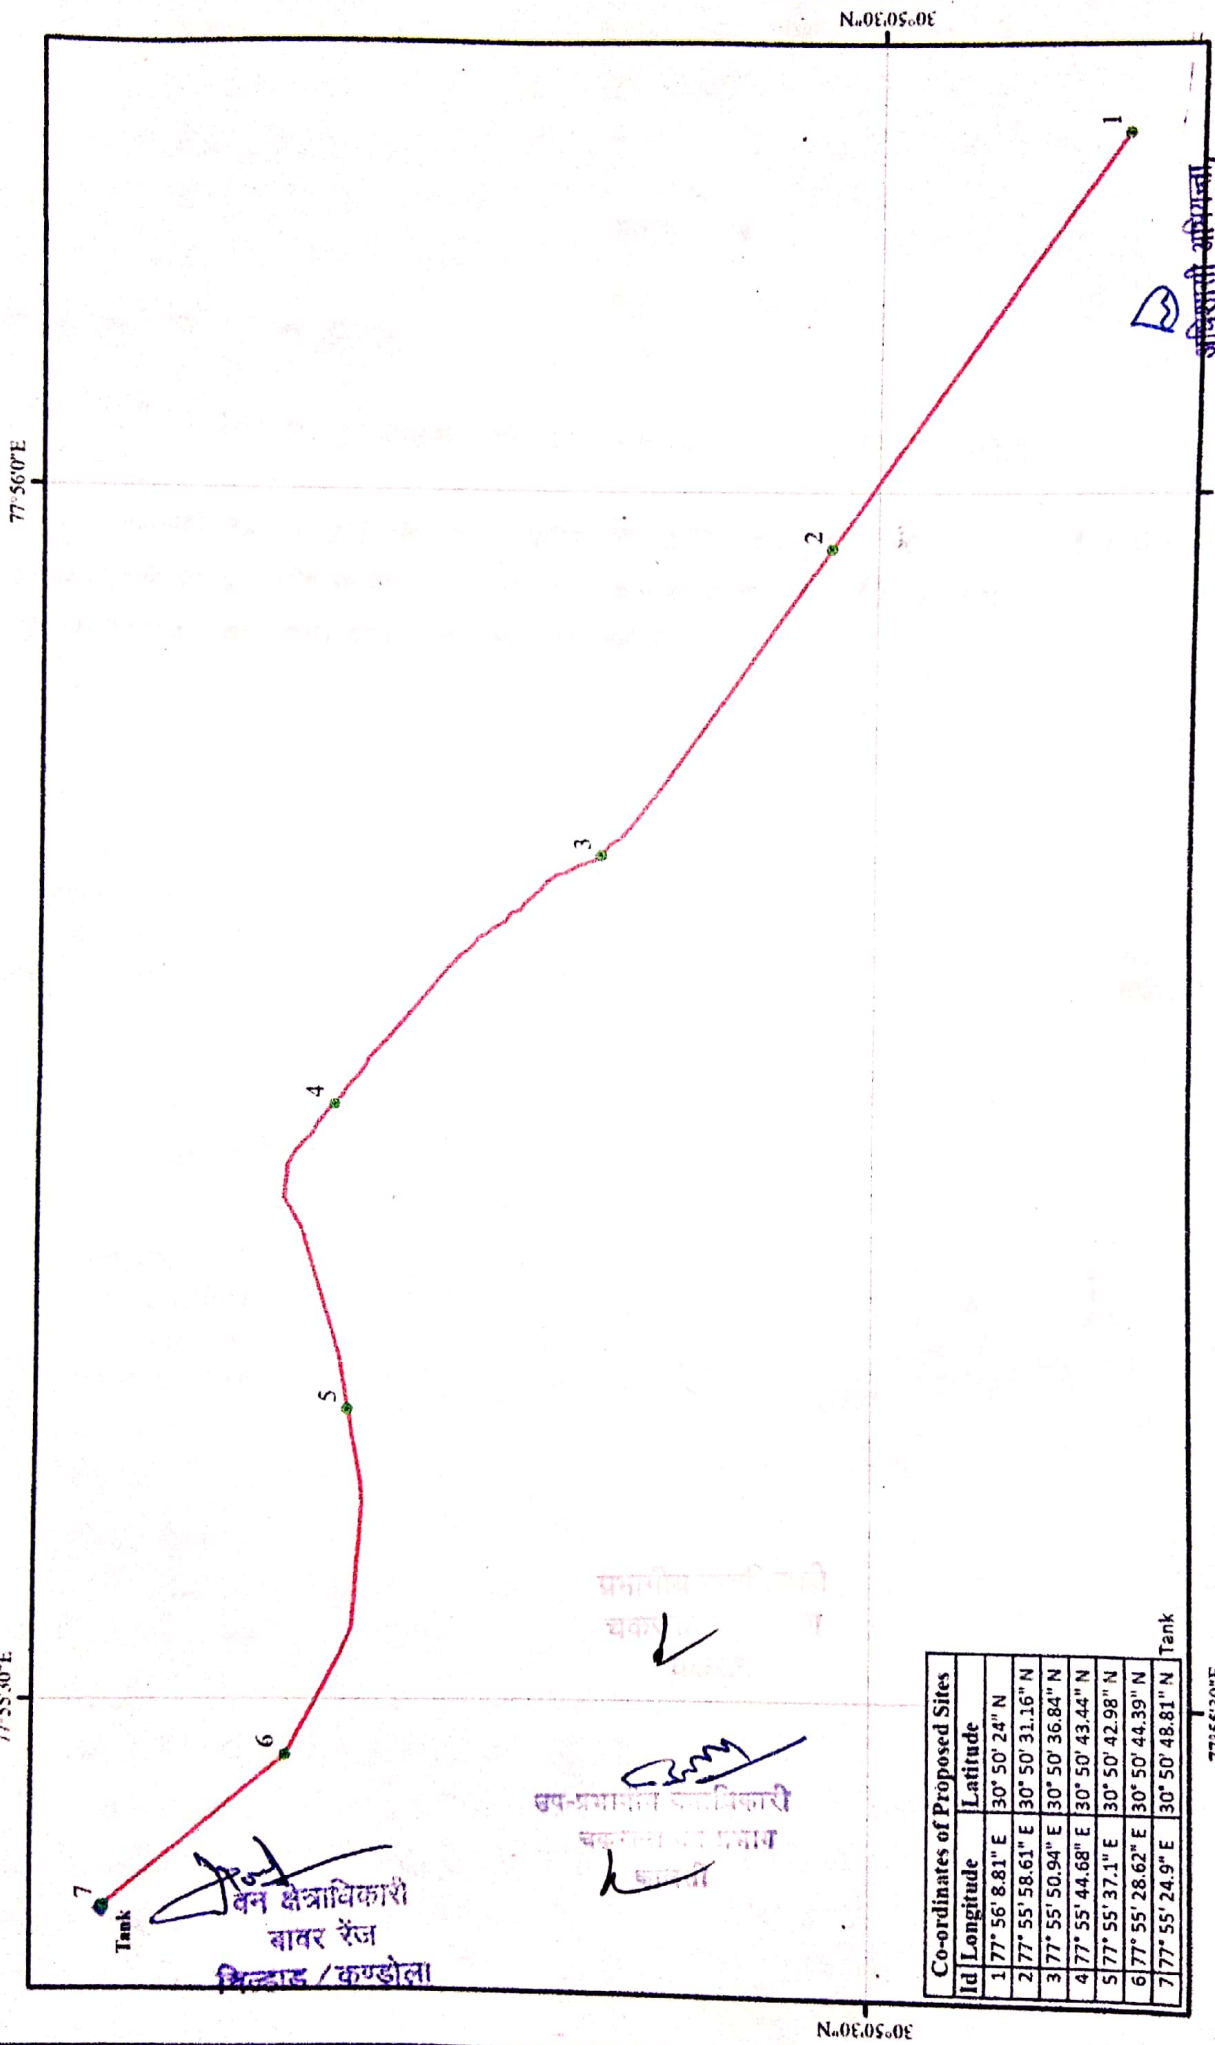

Co-ordinates of Proposed Sites	
Id	Latitude
1	77° 56' 8.81" E 30° 50' 24" N
2	77° 55' 58.61" E 30° 50' 31.16" N
3	77° 55' 50.94" E 30° 50' 36.84" N
4	77° 55' 44.68" E 30° 50' 43.44" N
5	77° 55' 37.1" E 30° 50' 42.98" N
6	77° 55' 28.62" E 30° 50' 44.39" N
7	77° 55' 24.9" E 30° 50' 48.81" N

Legend

- GPS coordinates of line
- Proposed Pipe Line

1:5,500



अविस्मरणीय अभियन्ता,
निर्माण शाखा, उत्तराखण्ड पेयजल निगम,
विकासनगर, नियर पुल न-0-1
Prepared by ITGC, PCCF Office, Dehradun