


MAP SHOWING ZOOM VIEW DIGITAL MAP OF PROPOSED TRANSMISSION LINE WITH REQUIRED FOREST LAND ALONG WITH CANAL AND TOWER LOCATION WITH COORDINATES (SEGMENT-1)

Project Name :- 400 KV D/C BHADLA (PG) Bhadla 2 (TWIN HTLS) Transmission Line, District-Jodhpur, Rajasthan.


Proposal No. : FP/R J/TR ANS/44930/2020 (Applied Area - 4.9500 Hectare)

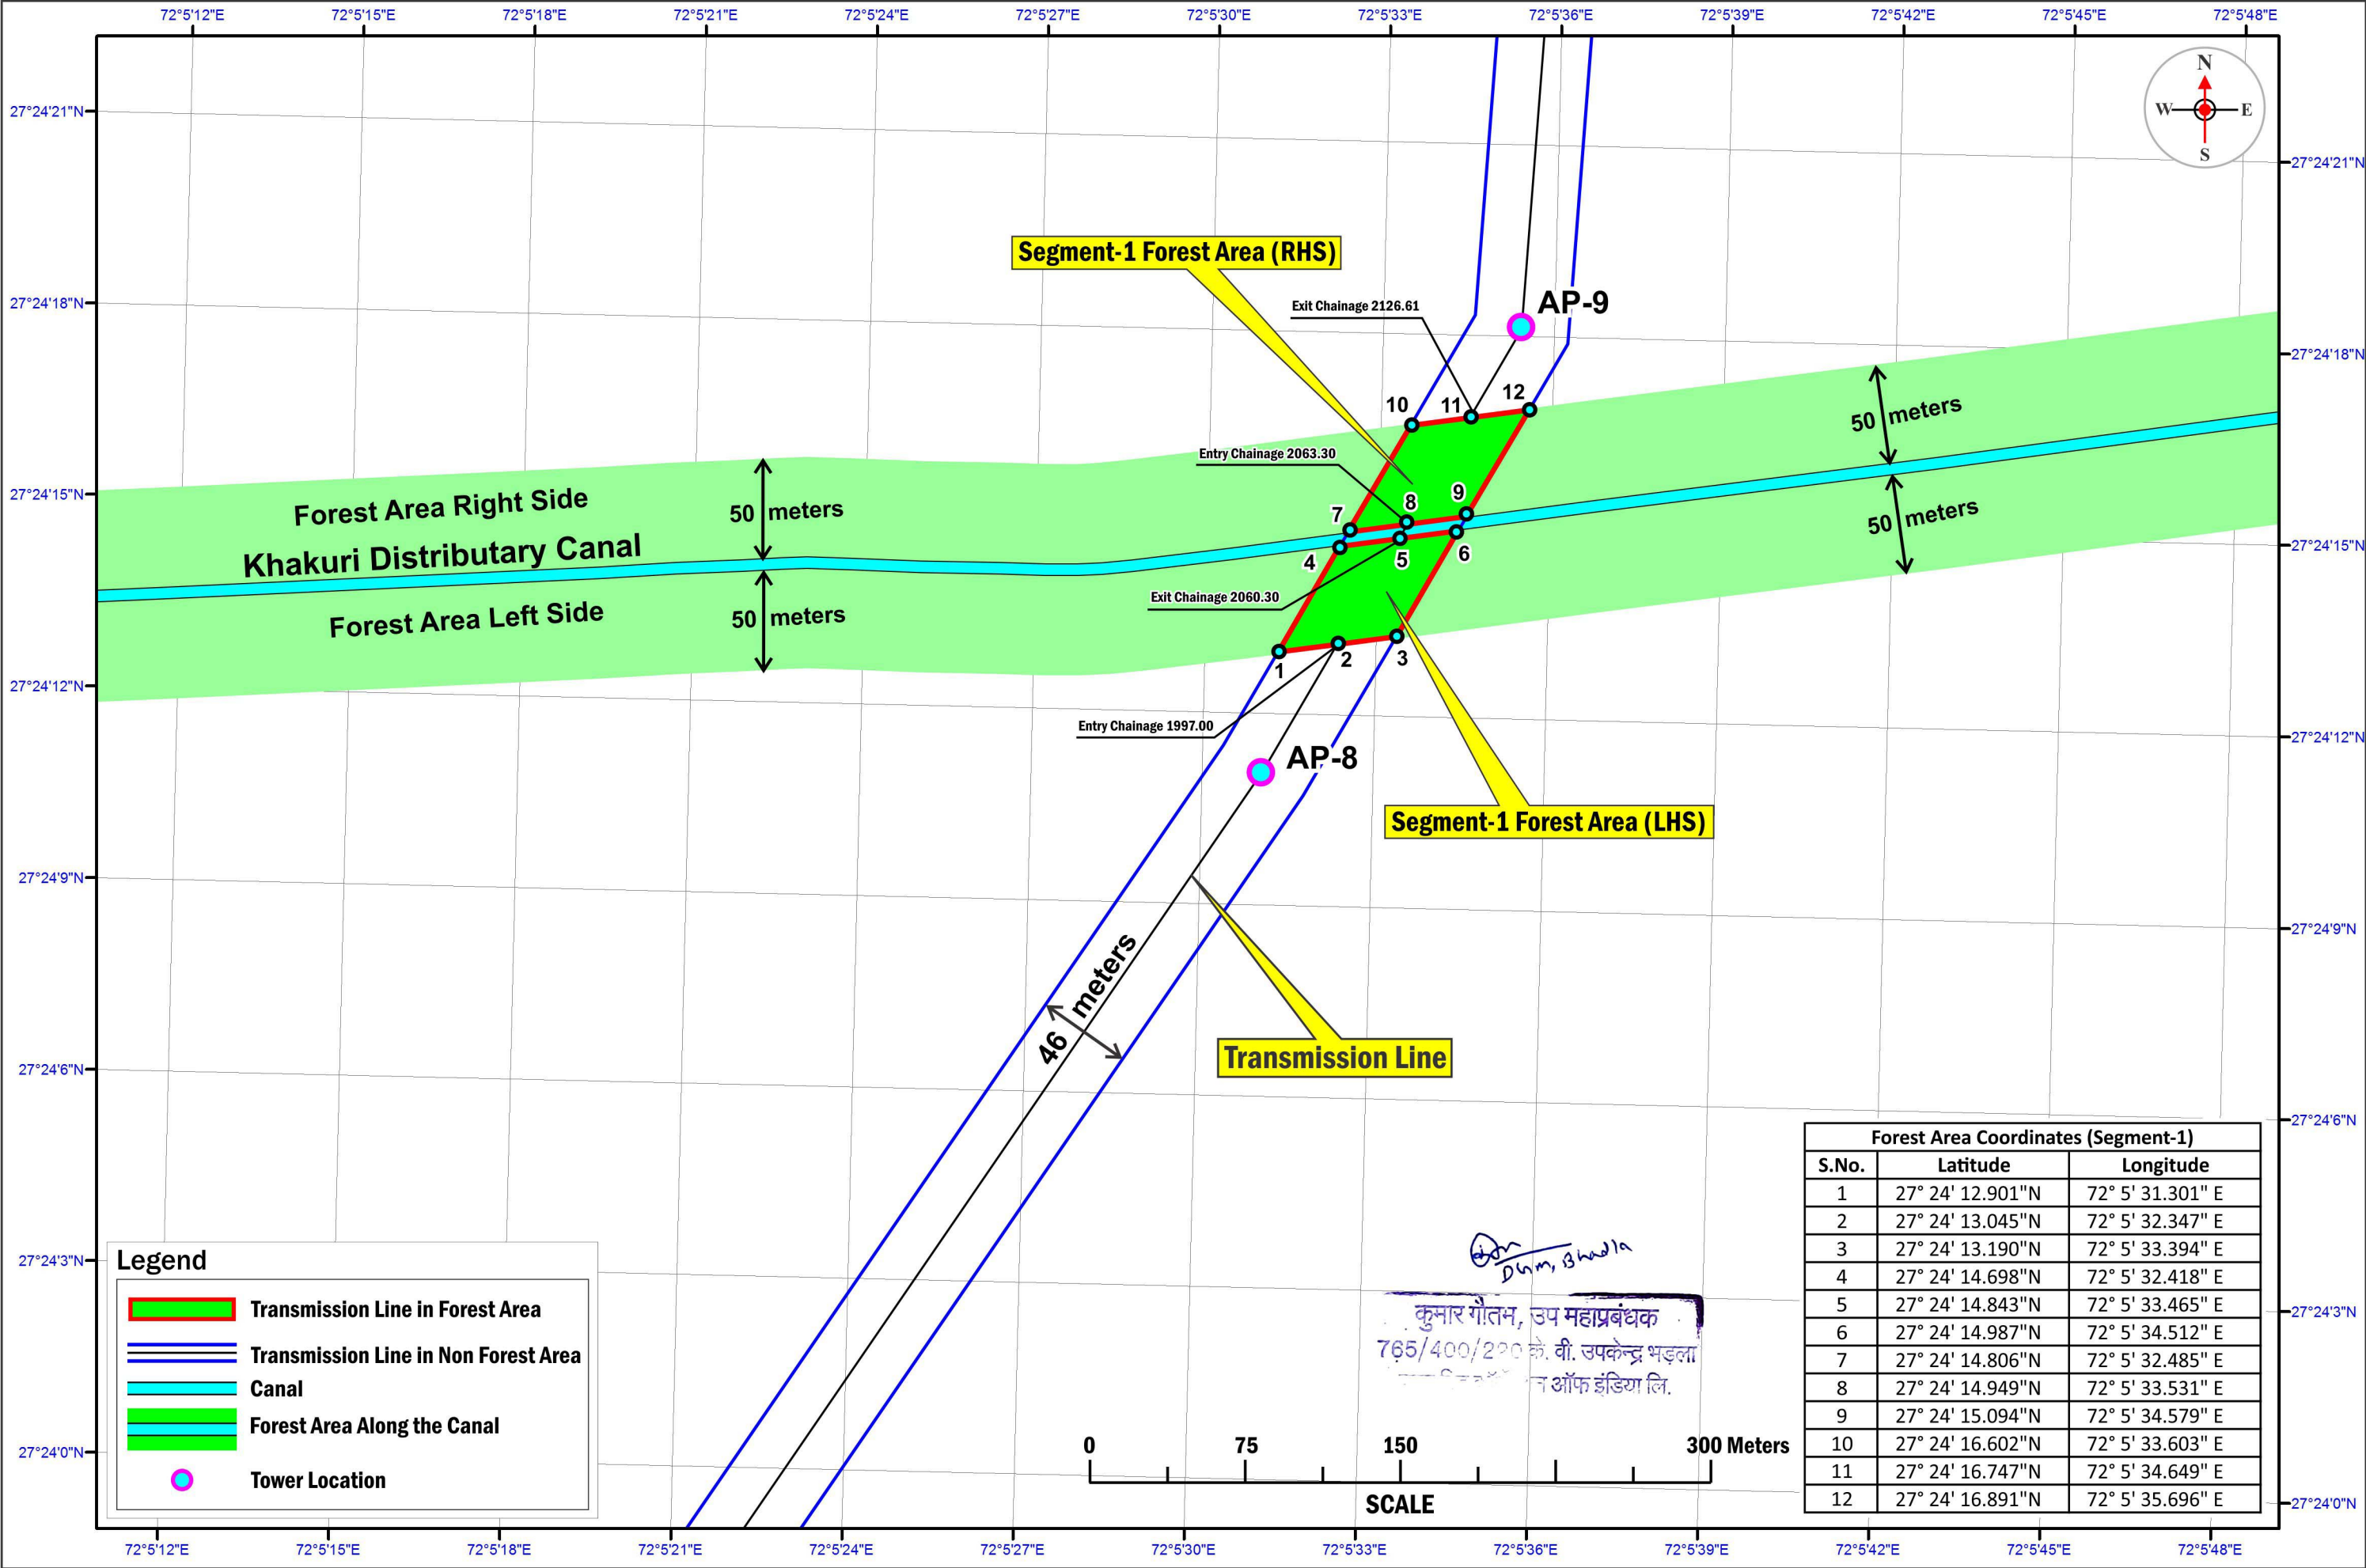

MAP SHOWING ZOOM VIEW DIGITAL MAP OF PROPOSED TRANSMISSION LINE WITH REQUIRED FOREST LAND ALONG WITH CANAL AND TOWER LOCATION WITH COORDINATES (SEGMENT-2 & 3)

Project Name :- 400 KV D/C BHADLA (PG) Bhadla 2 (TWIN HTLS) Transmission Line, District-Jodhpur, Rajasthan.


Proposal No. : FP/R J/TR ANS/44930/2020 (Applied Area - 4.9500 Hectare)

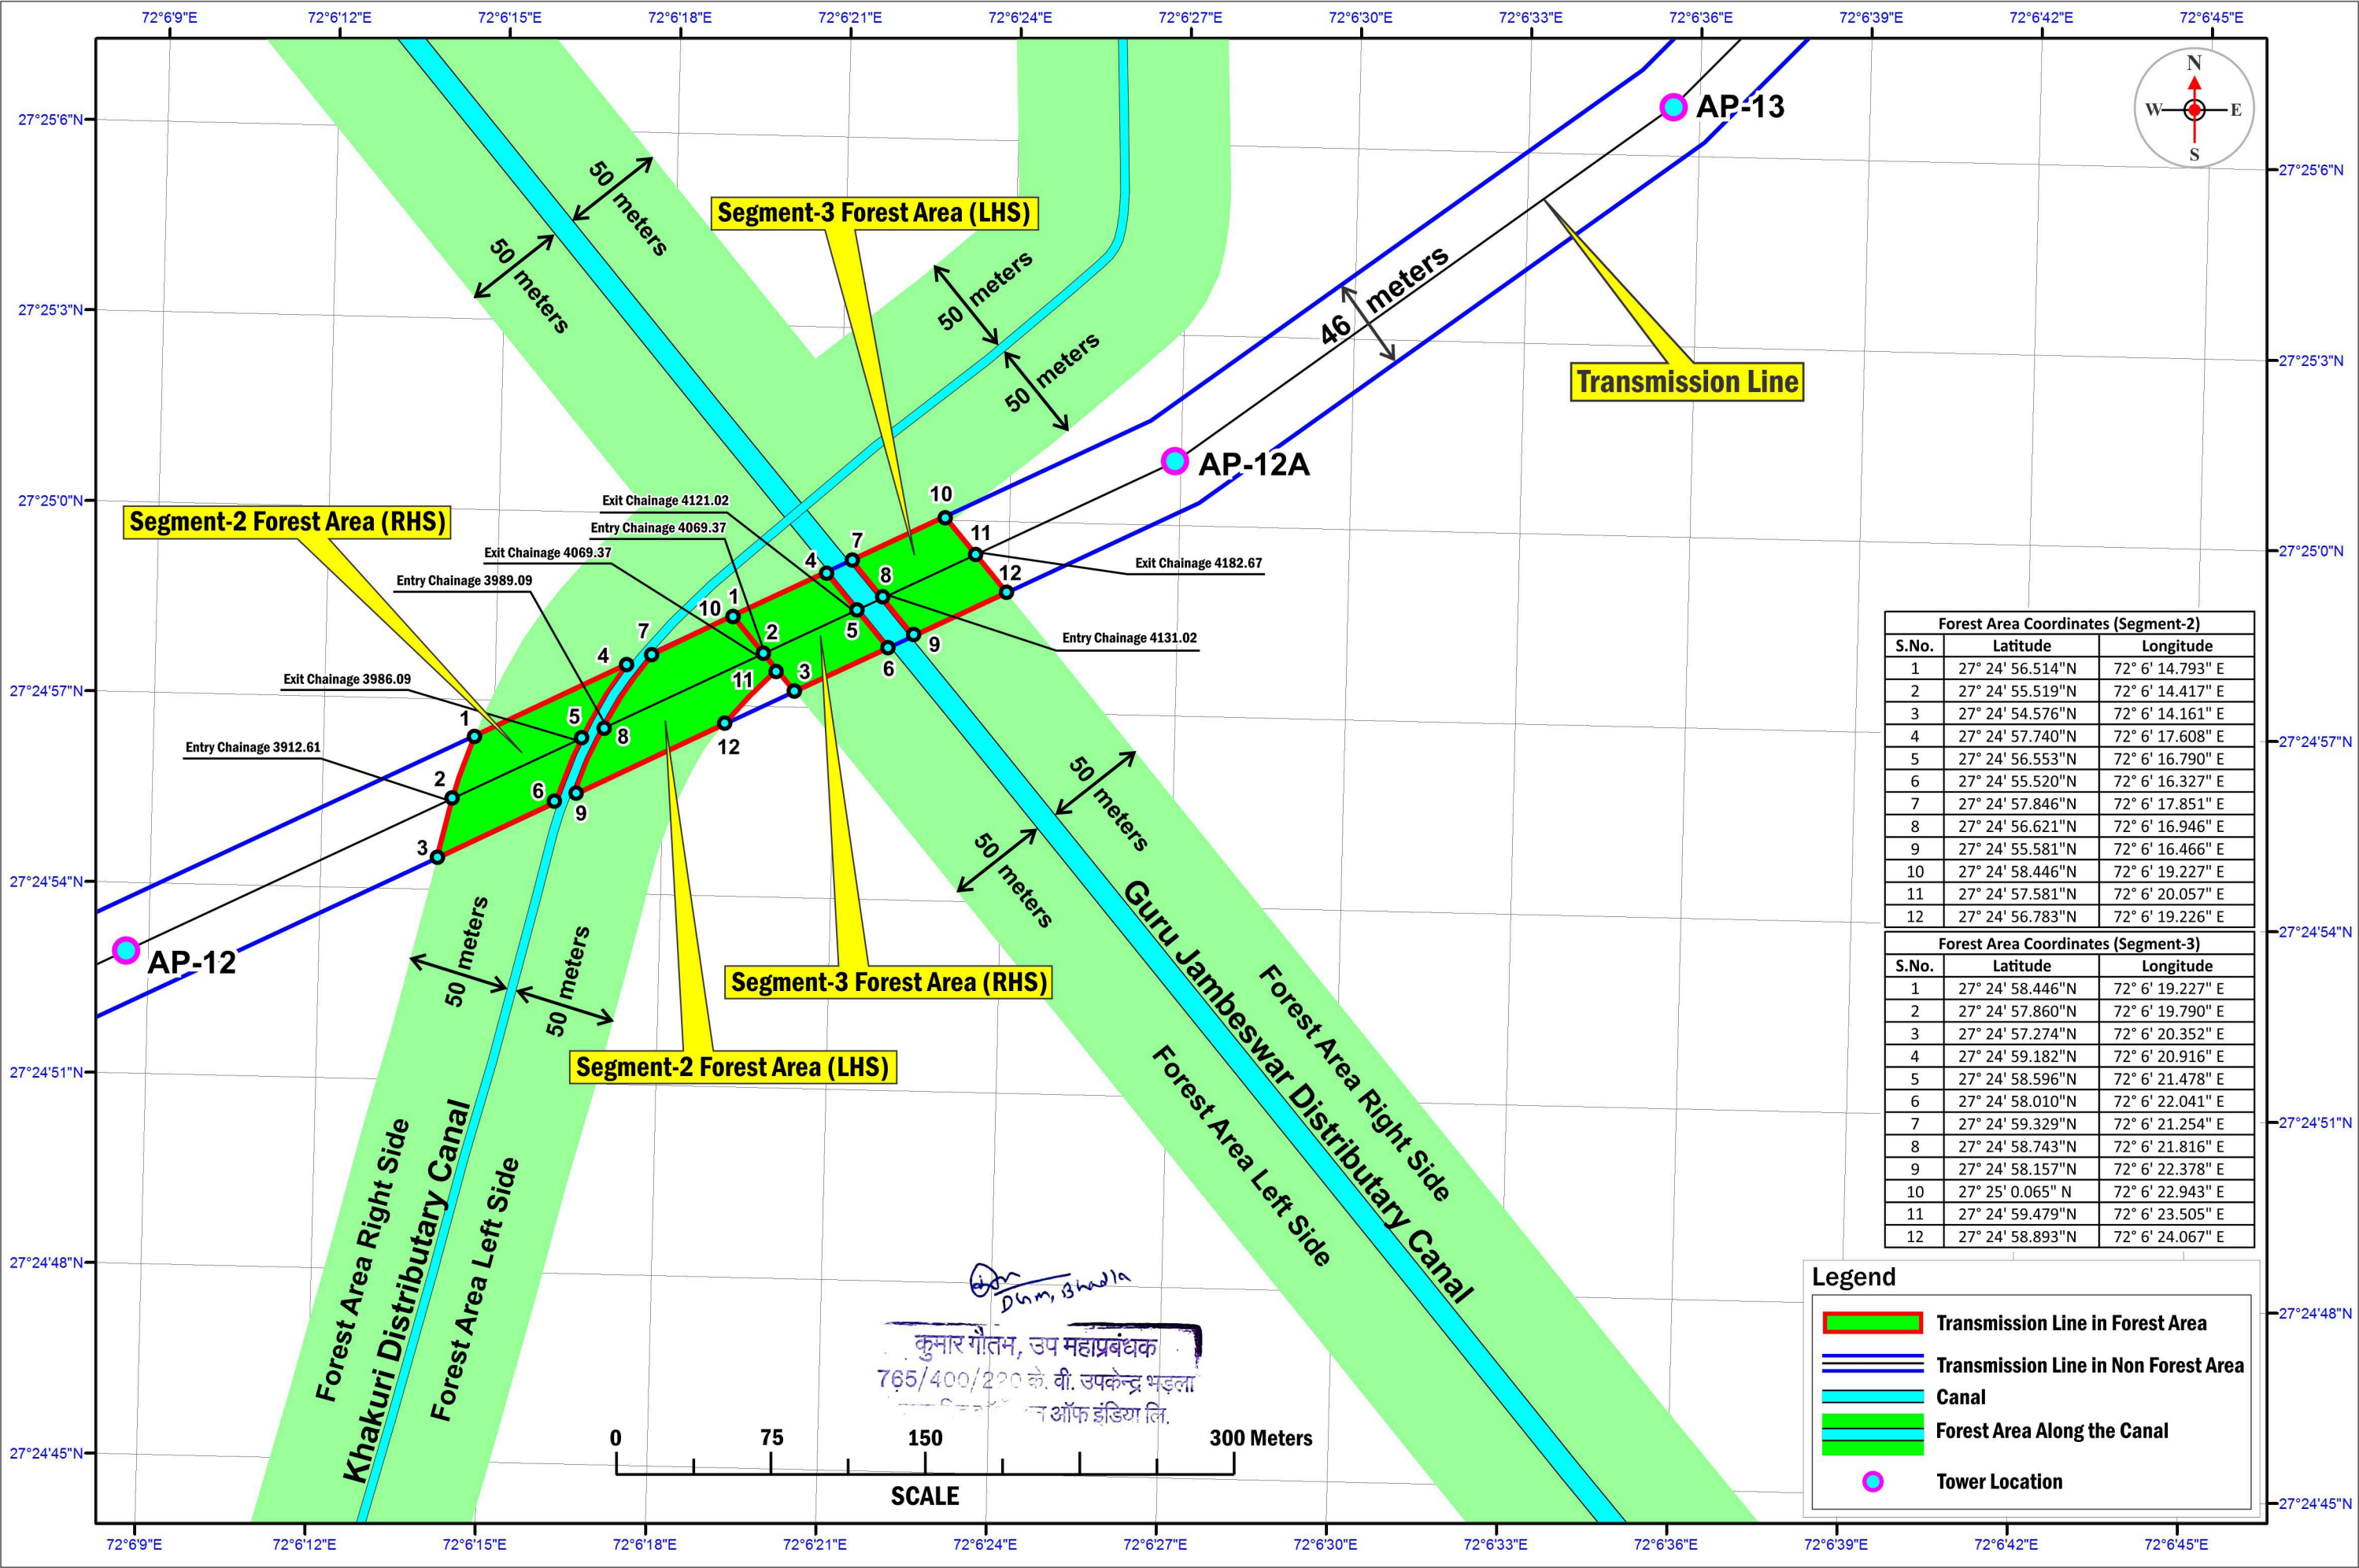

MAP SHOWING ZOOM VIEW DIGITAL MAP OF PROPOSED TRANSMISSION LINE WITH REQUIRED FOREST LAND ALONG WITH CANAL AND TOWER LOCATION WITH COORDINATES (SEGMENT - 4)

Project Name :- 400 KV D/C BHADLA (PG) Bhadla 2 (TWIN HTLS) Transmission Line, District-Jodhpur, Rajasthan.


Proposal No. : FP/R J/TR ANS/44930/2020 (Applied Area - 4.9500 Hectare)

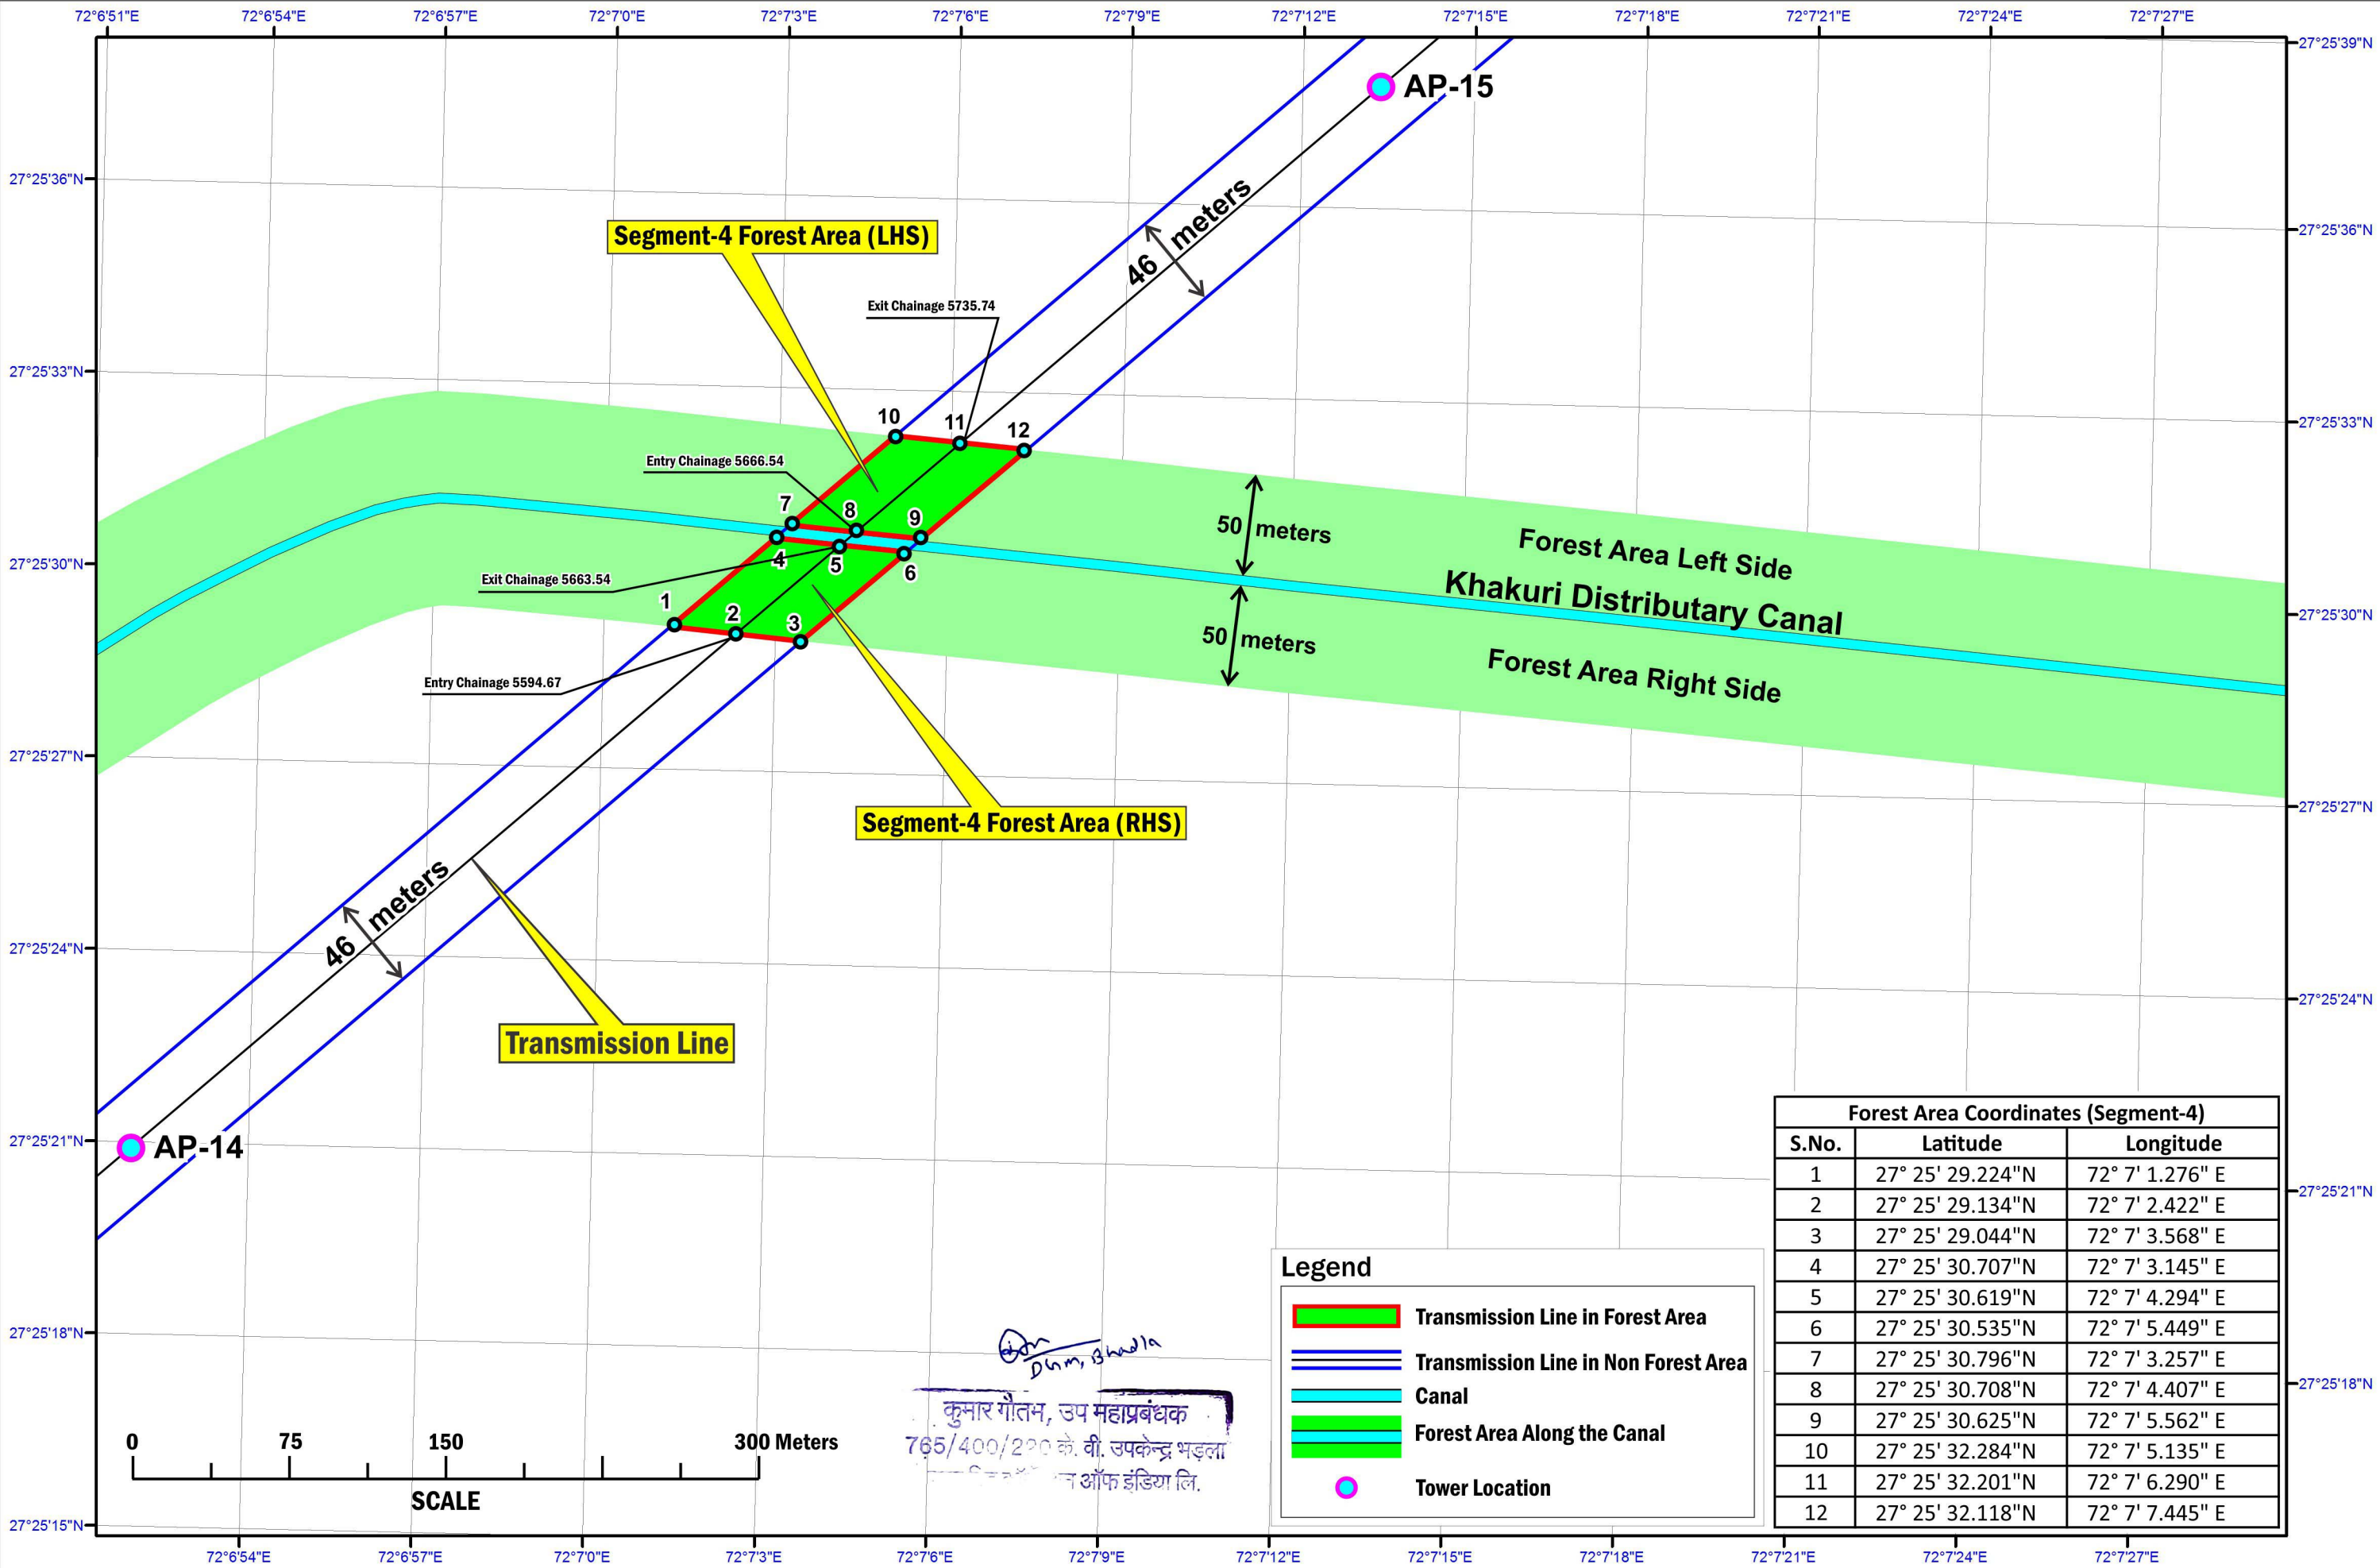

MAP SHOWING ZOOM VIEW DIGITAL MAP OF PROPOSED TRANSMISSION LINE WITH REQUIRED FOREST LAND ALONG WITH CANAL AND TOWER LOCATION WITH COORDINATES (SEGMENT - 5)


Project Name :- 400 KV D/C BHADLA (PG) Bhadla 2 (TWIN HTLS) Transmission Line, District-Jodhpur, Rajasthan.

Proposal No. : FP/R J/TR ANS/44930/2020 (Applied Area - 4.9500 Hectare)

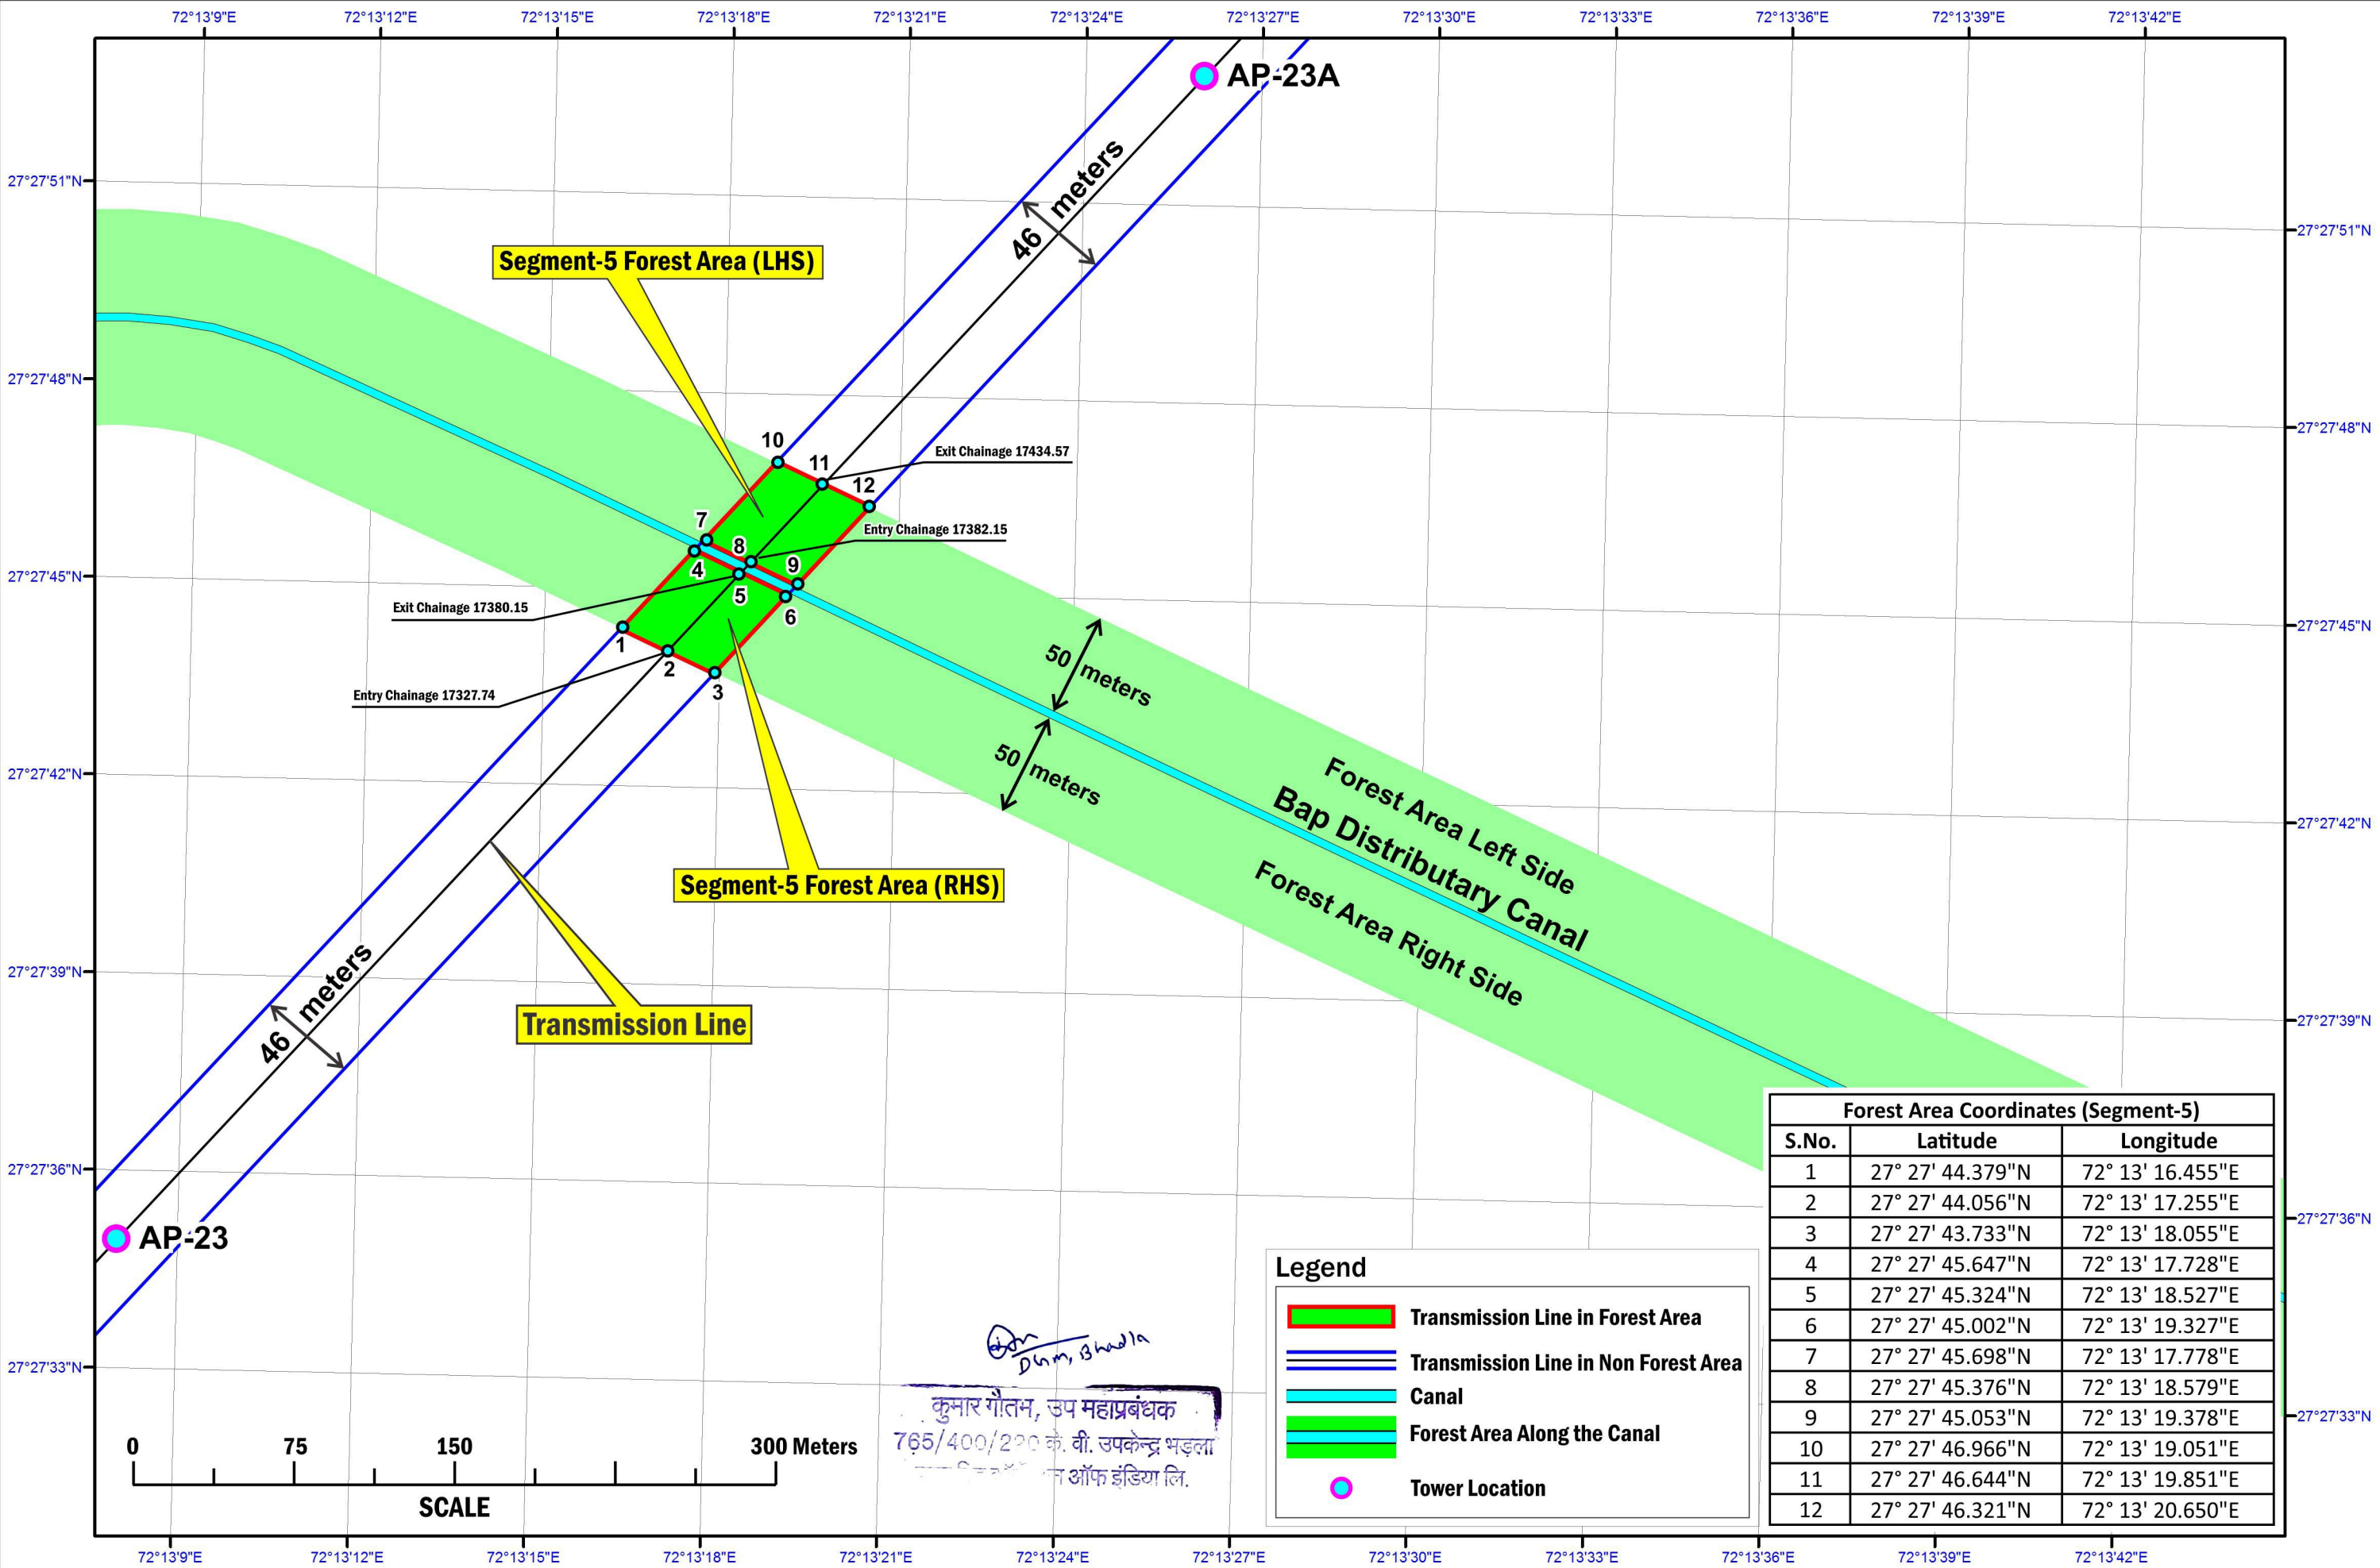


MAP SHOWING ZOOM VIEW DIGITAL MAP OF PROPOSED TRANSMISSION LINE WITH REQUIRED FOREST LAND ALONG WITH CANAL AND TOWER LOCATION WITH COORDINATES (SEGMENT-6 & 7)

Project Name :- 400 KV D/C BHADLA (PG) Bhadla 2 (TWIN HTLS) Transmission Line, District-Jodhpur, Rajasthan.
Proposal No. : FP/R J/TR ANS/44930/2020 (Applied Area - 4.9500 Hectare)

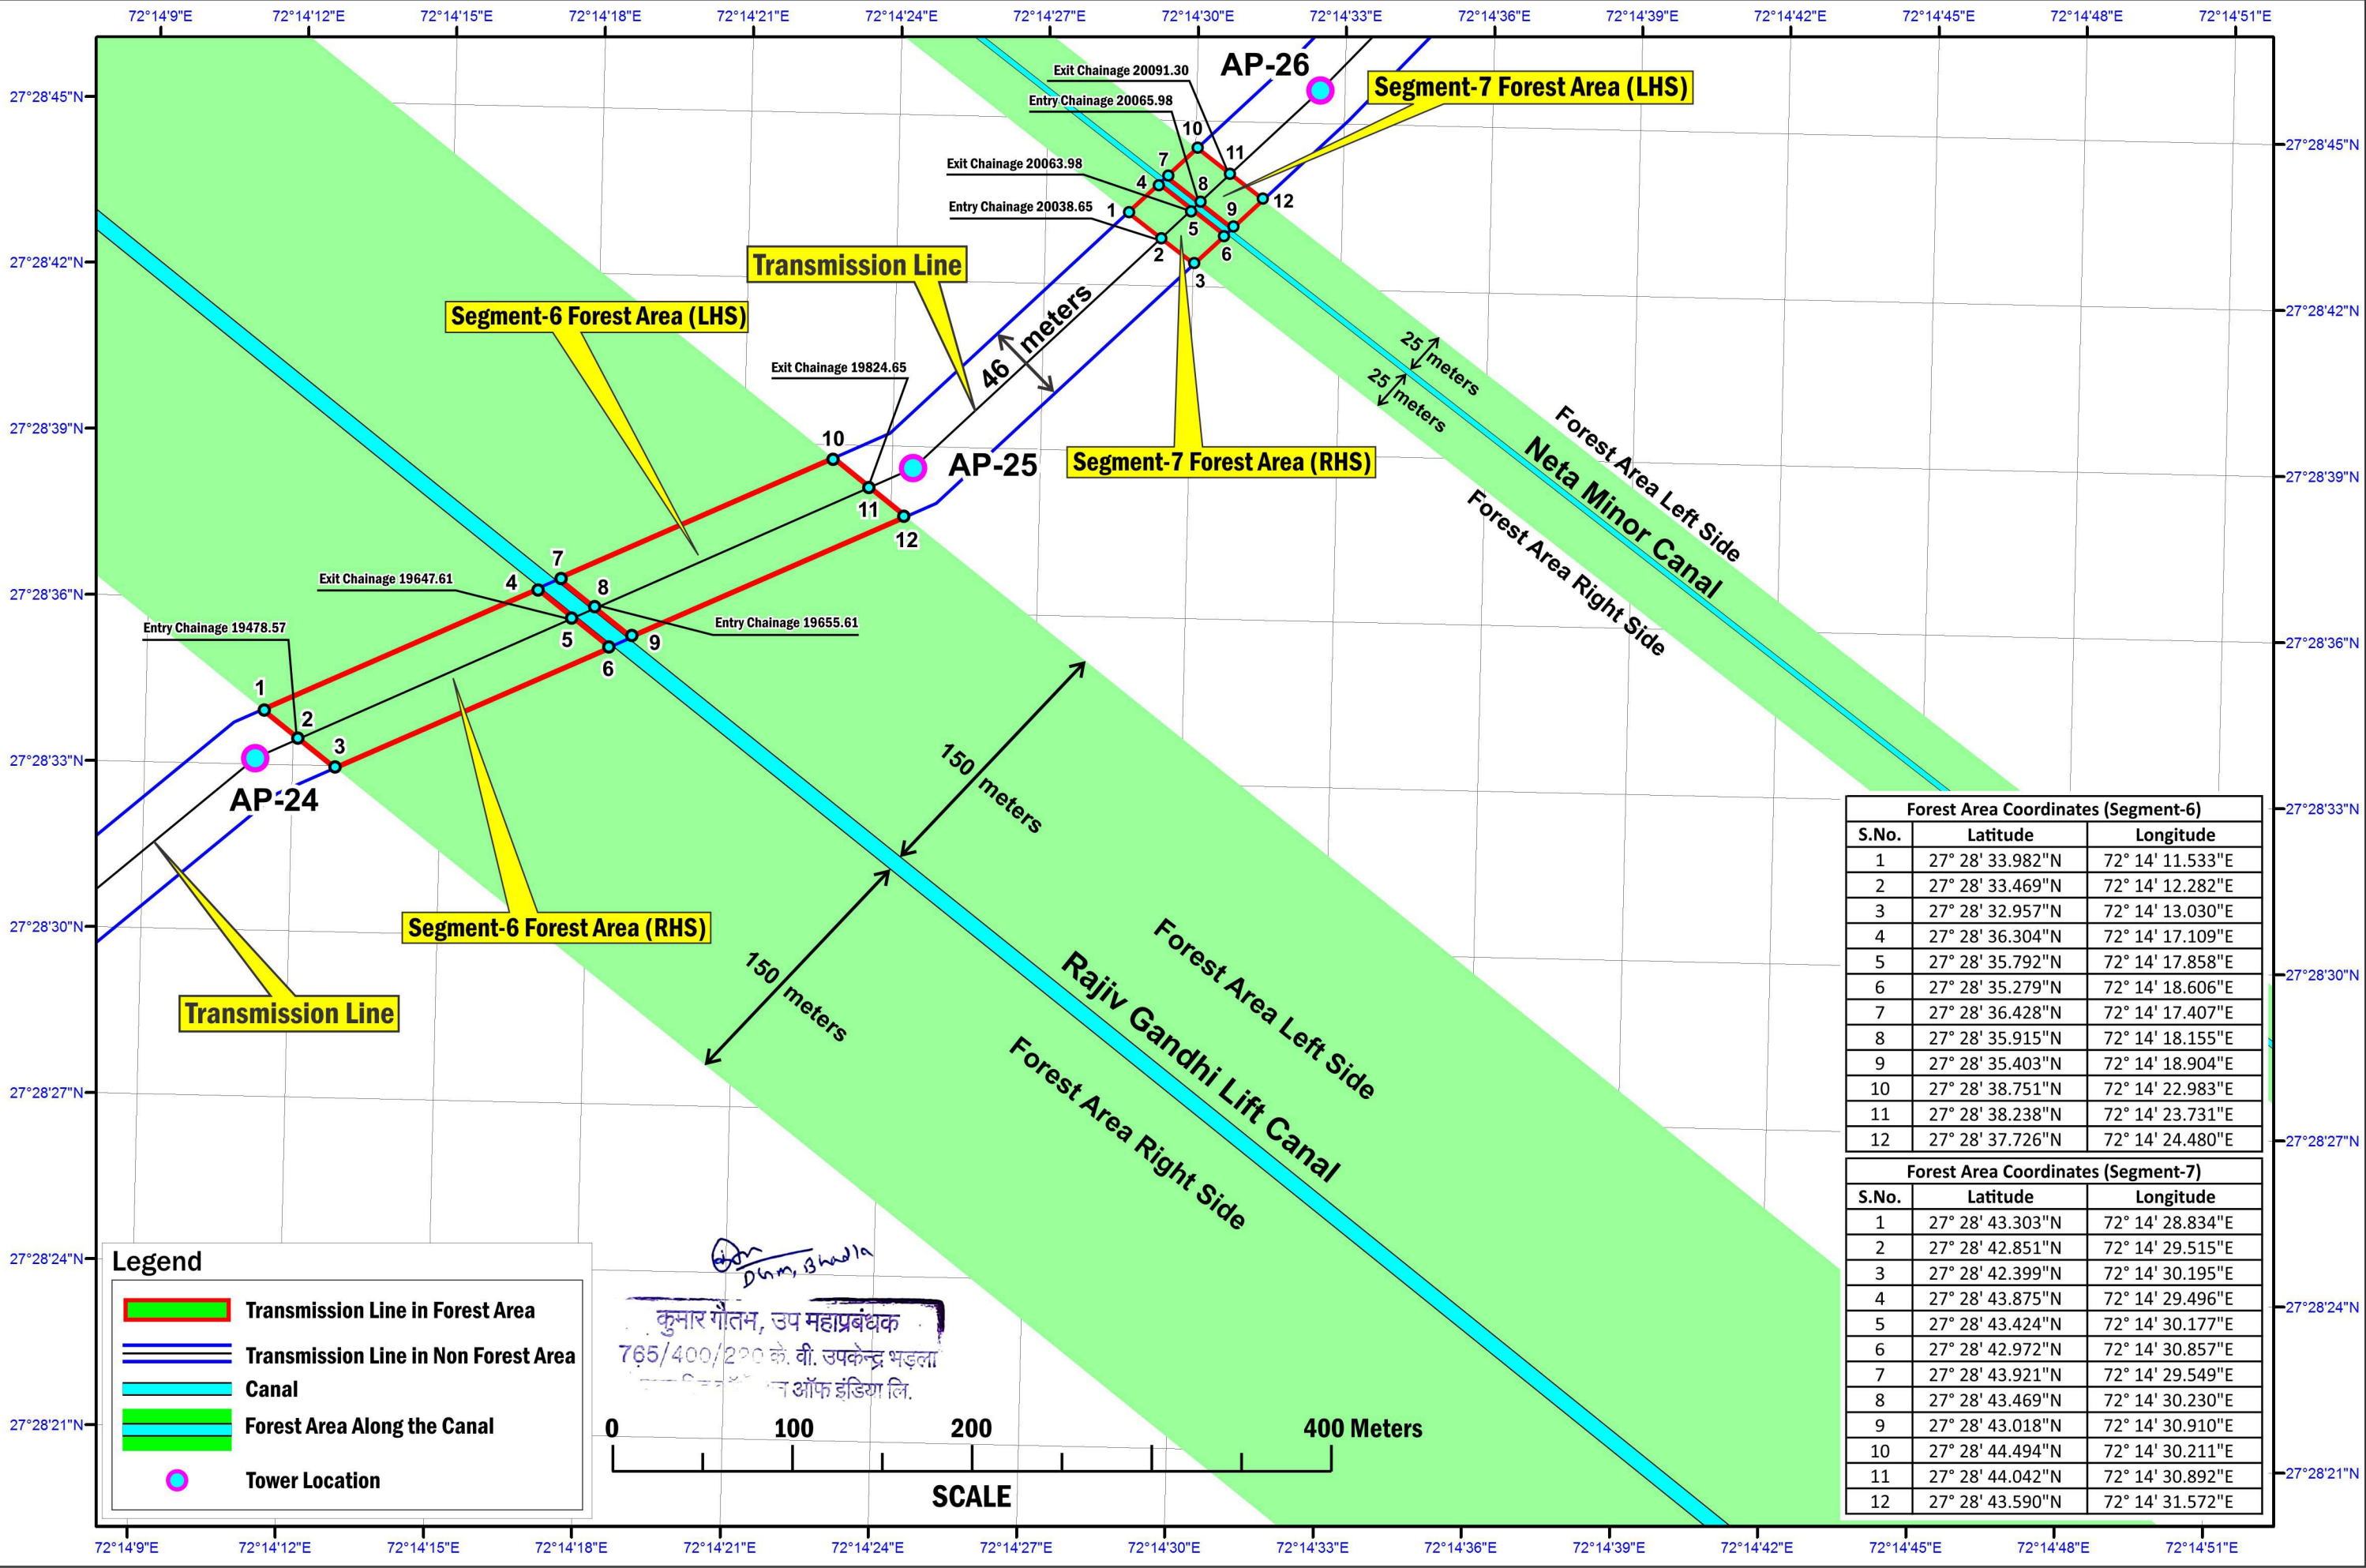

MAP SHOWING ZOOM VIEW DIGITAL MAP OF PROPOSED TRANSMISSION LINE WITH REQUIRED FOREST LAND ALONG WITH CANAL AND TOWER LOCATION WITH COORDINATES (SEGMENT - 8)

Project Name :- 400 KV D/C BHADLA (PG) Bhadla 2 (TWIN HTLS) Transmission Line, District-Jodhpur, Rajasthan.
Proposal No. : FP/R J/TR ANS/44930/2020 (Applied Area - 4.9500 Hectare)

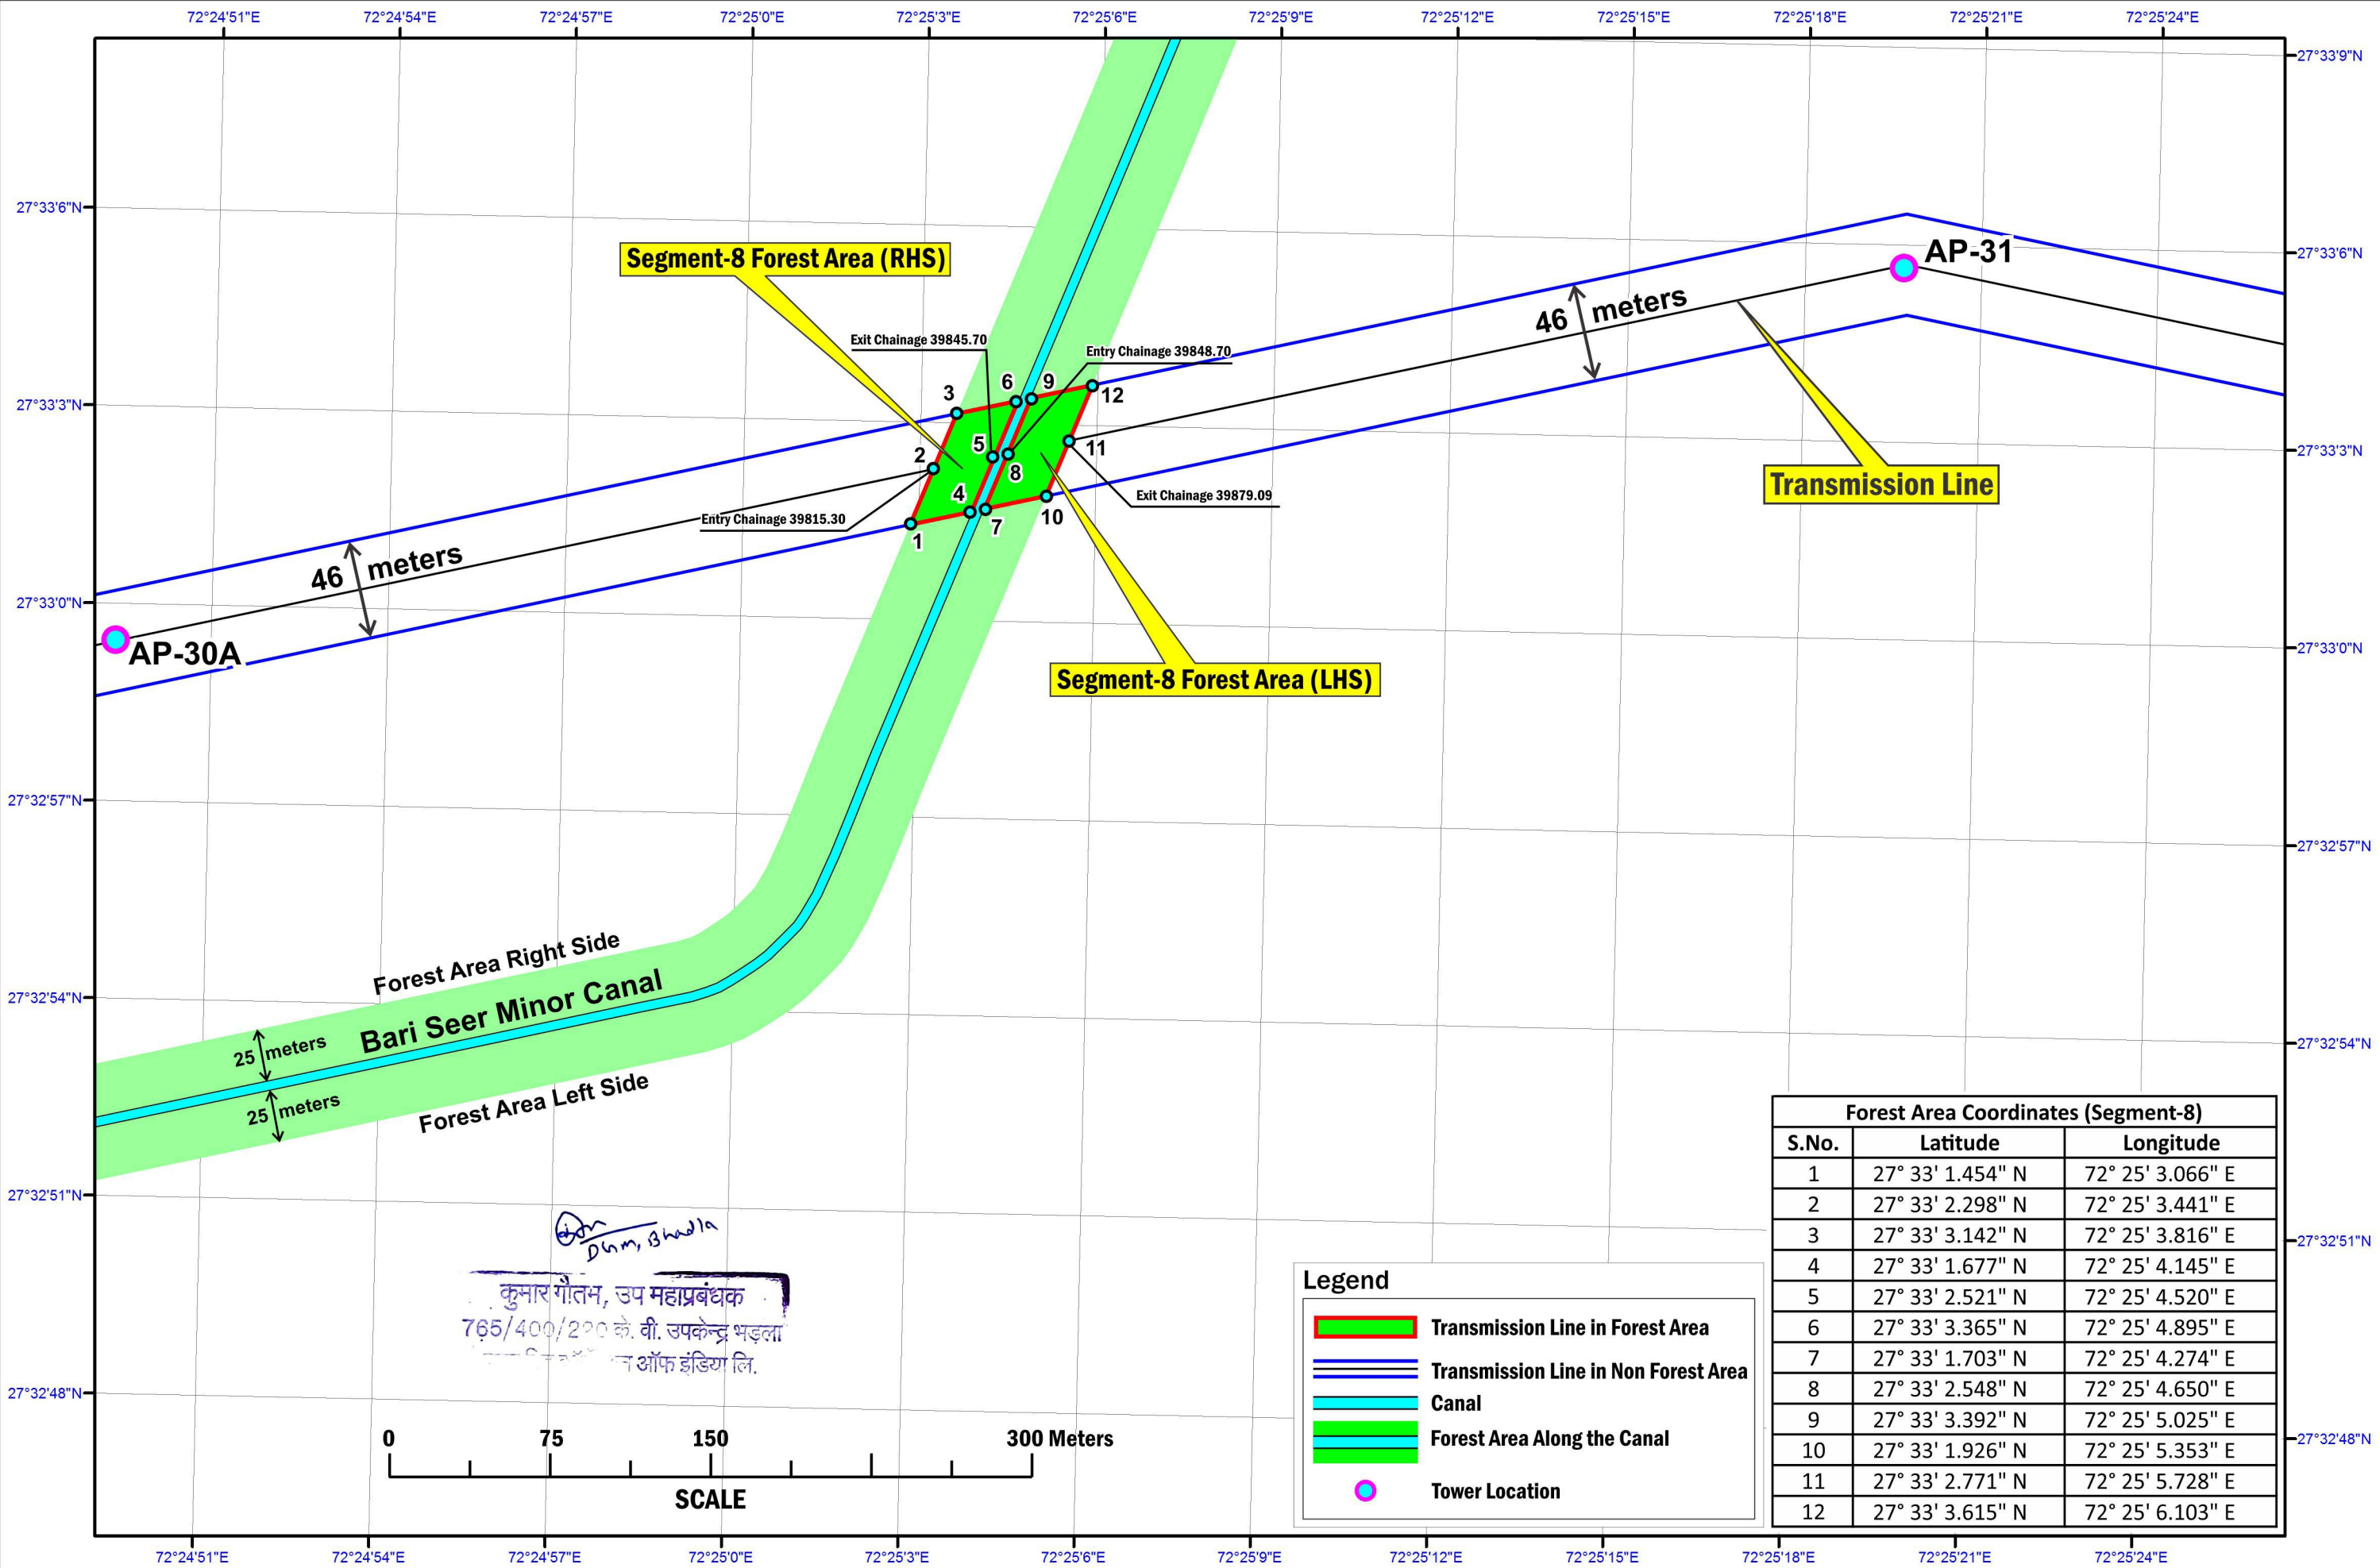

MAP SHOWING DIGITAL MAP OF TOTAL LINE ALIGNMENT WITH REQUIRED FOREST LAND AND TOWER LOCATION

Project Name :- 400 KV D/C BHADLA (PG) Bhadla 2 (TWIN HTLS) Transmission Line, District-Jodhpur, Rajasthan.

Proposal No. : FP/R J/TR ANS/44930/2020 (Applied Area - 4.9500 Hectare)

