


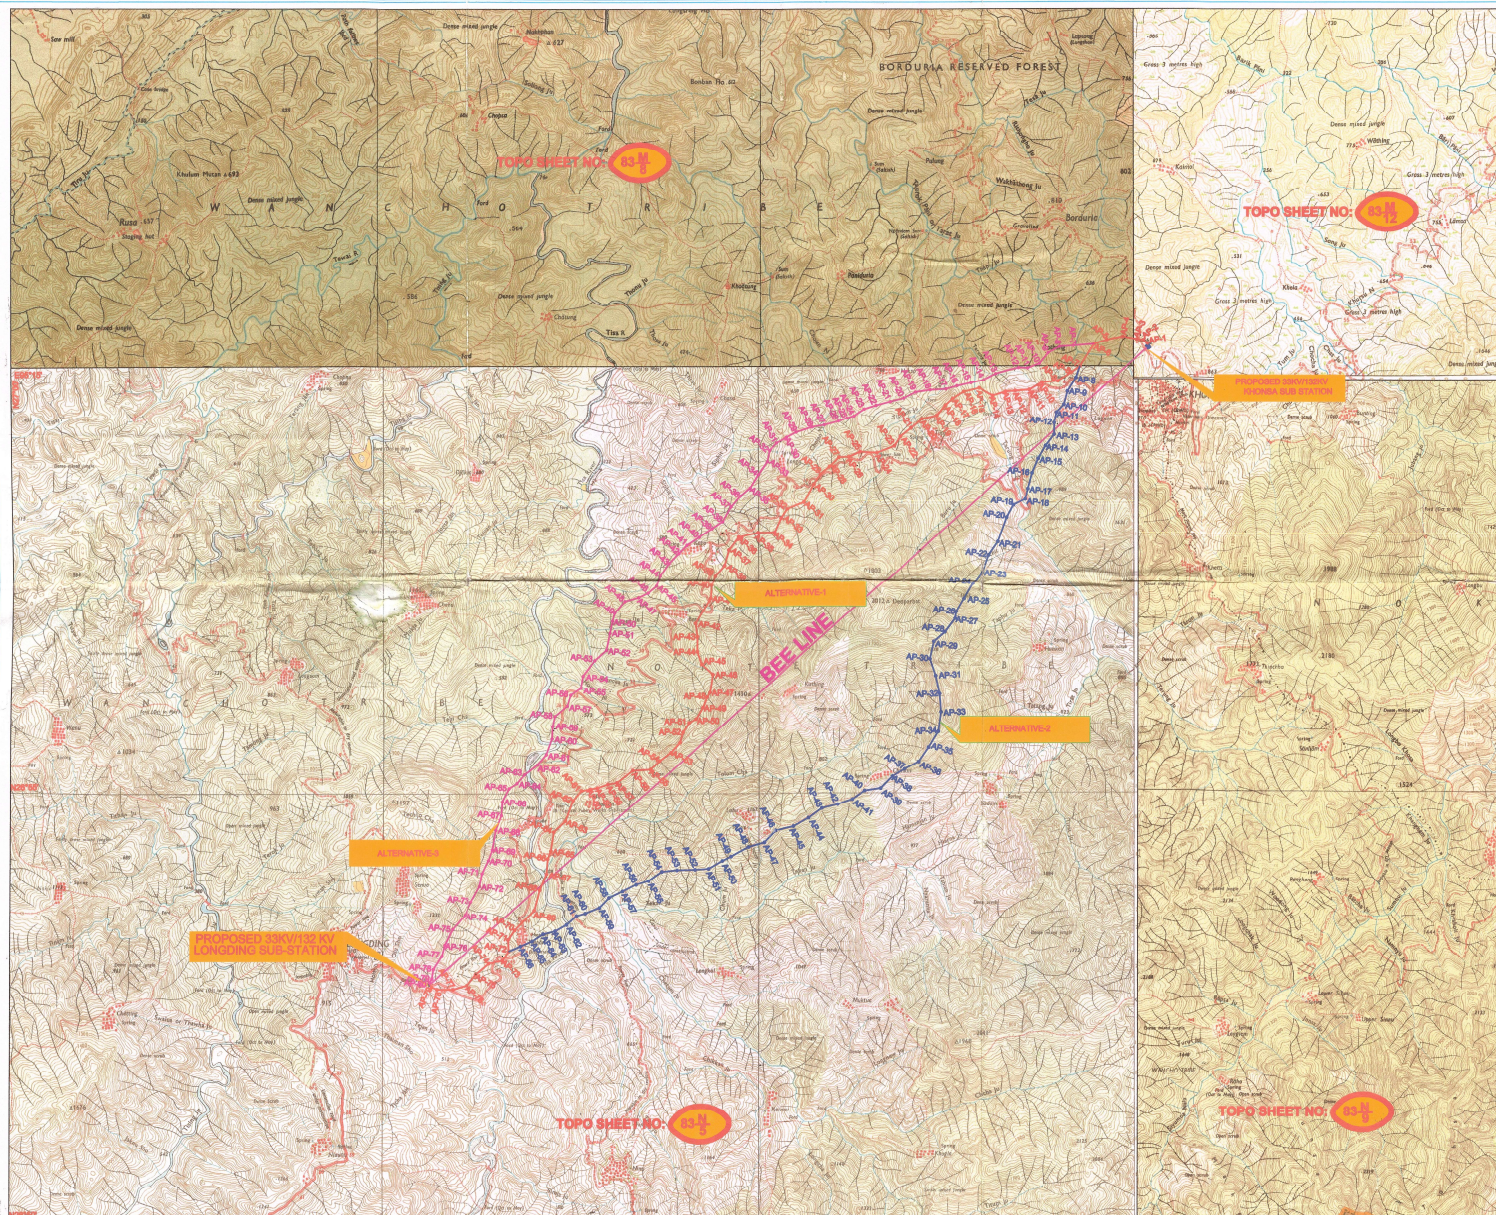

LEGEND

—	ALTERNATIVE-1 (Selective)
—	ALTERNATIVE-2
—	ALTERNATIVE-3
—	TEA GARDEN AREA & FOREST AREA
—	RIVER
—	TAR ROAD
—	NATIONAL HIGHWAY
—	TRANSMISSION LINE(400KV,220KV&132KV)

CLIENT : POWER GRID CORPORATION OF INDIA LIMITED

AGENCY : EMC LIMITED

PROJECT : Tower Package 132KV S/C(On D/C Tower) Khonsa - Longding T/L Under Comprehensive Scheme for Strengthening of T&D System in Arunachal Pradesh

LOA NO : CC-CS/165-NER/TW-3784/3/GL/NOA-II/7617 & 7618 02.02.2016

TITLE : ROUTE ALIGNMENT

SCALE :- 1:50000

FOR EMC LIMITED

SURVEYED BY

SUBMITTED BY

FOR POWER GRID CORPORATION OF INDIA LIMITED.

CHECKED BY

APPROVED BY

31/01/18
S. R. YADAV
Sr. Engineer
AP Comp T&D, Deomali

31/01/18
J. R. YADAV
Sr. Engineer
POWERGRID JAMNAMPUR
AP Comp T&D, Deomali