


**Map showing the Part of Nakrekal to Nagarjuna Sagar (NH-566) road proposed for widening
in Nagarjuna Sagar Division
in favor of Executive Engineer, NH Division, Hyderabad**

Length of the road proposed for widening	934.908 m
Width of the existing road	10 m
Widening proposed on either side of existing road	5.2 m
Area of the road for widening	$1.9072 - 0.9349 = 0.9723$ ha

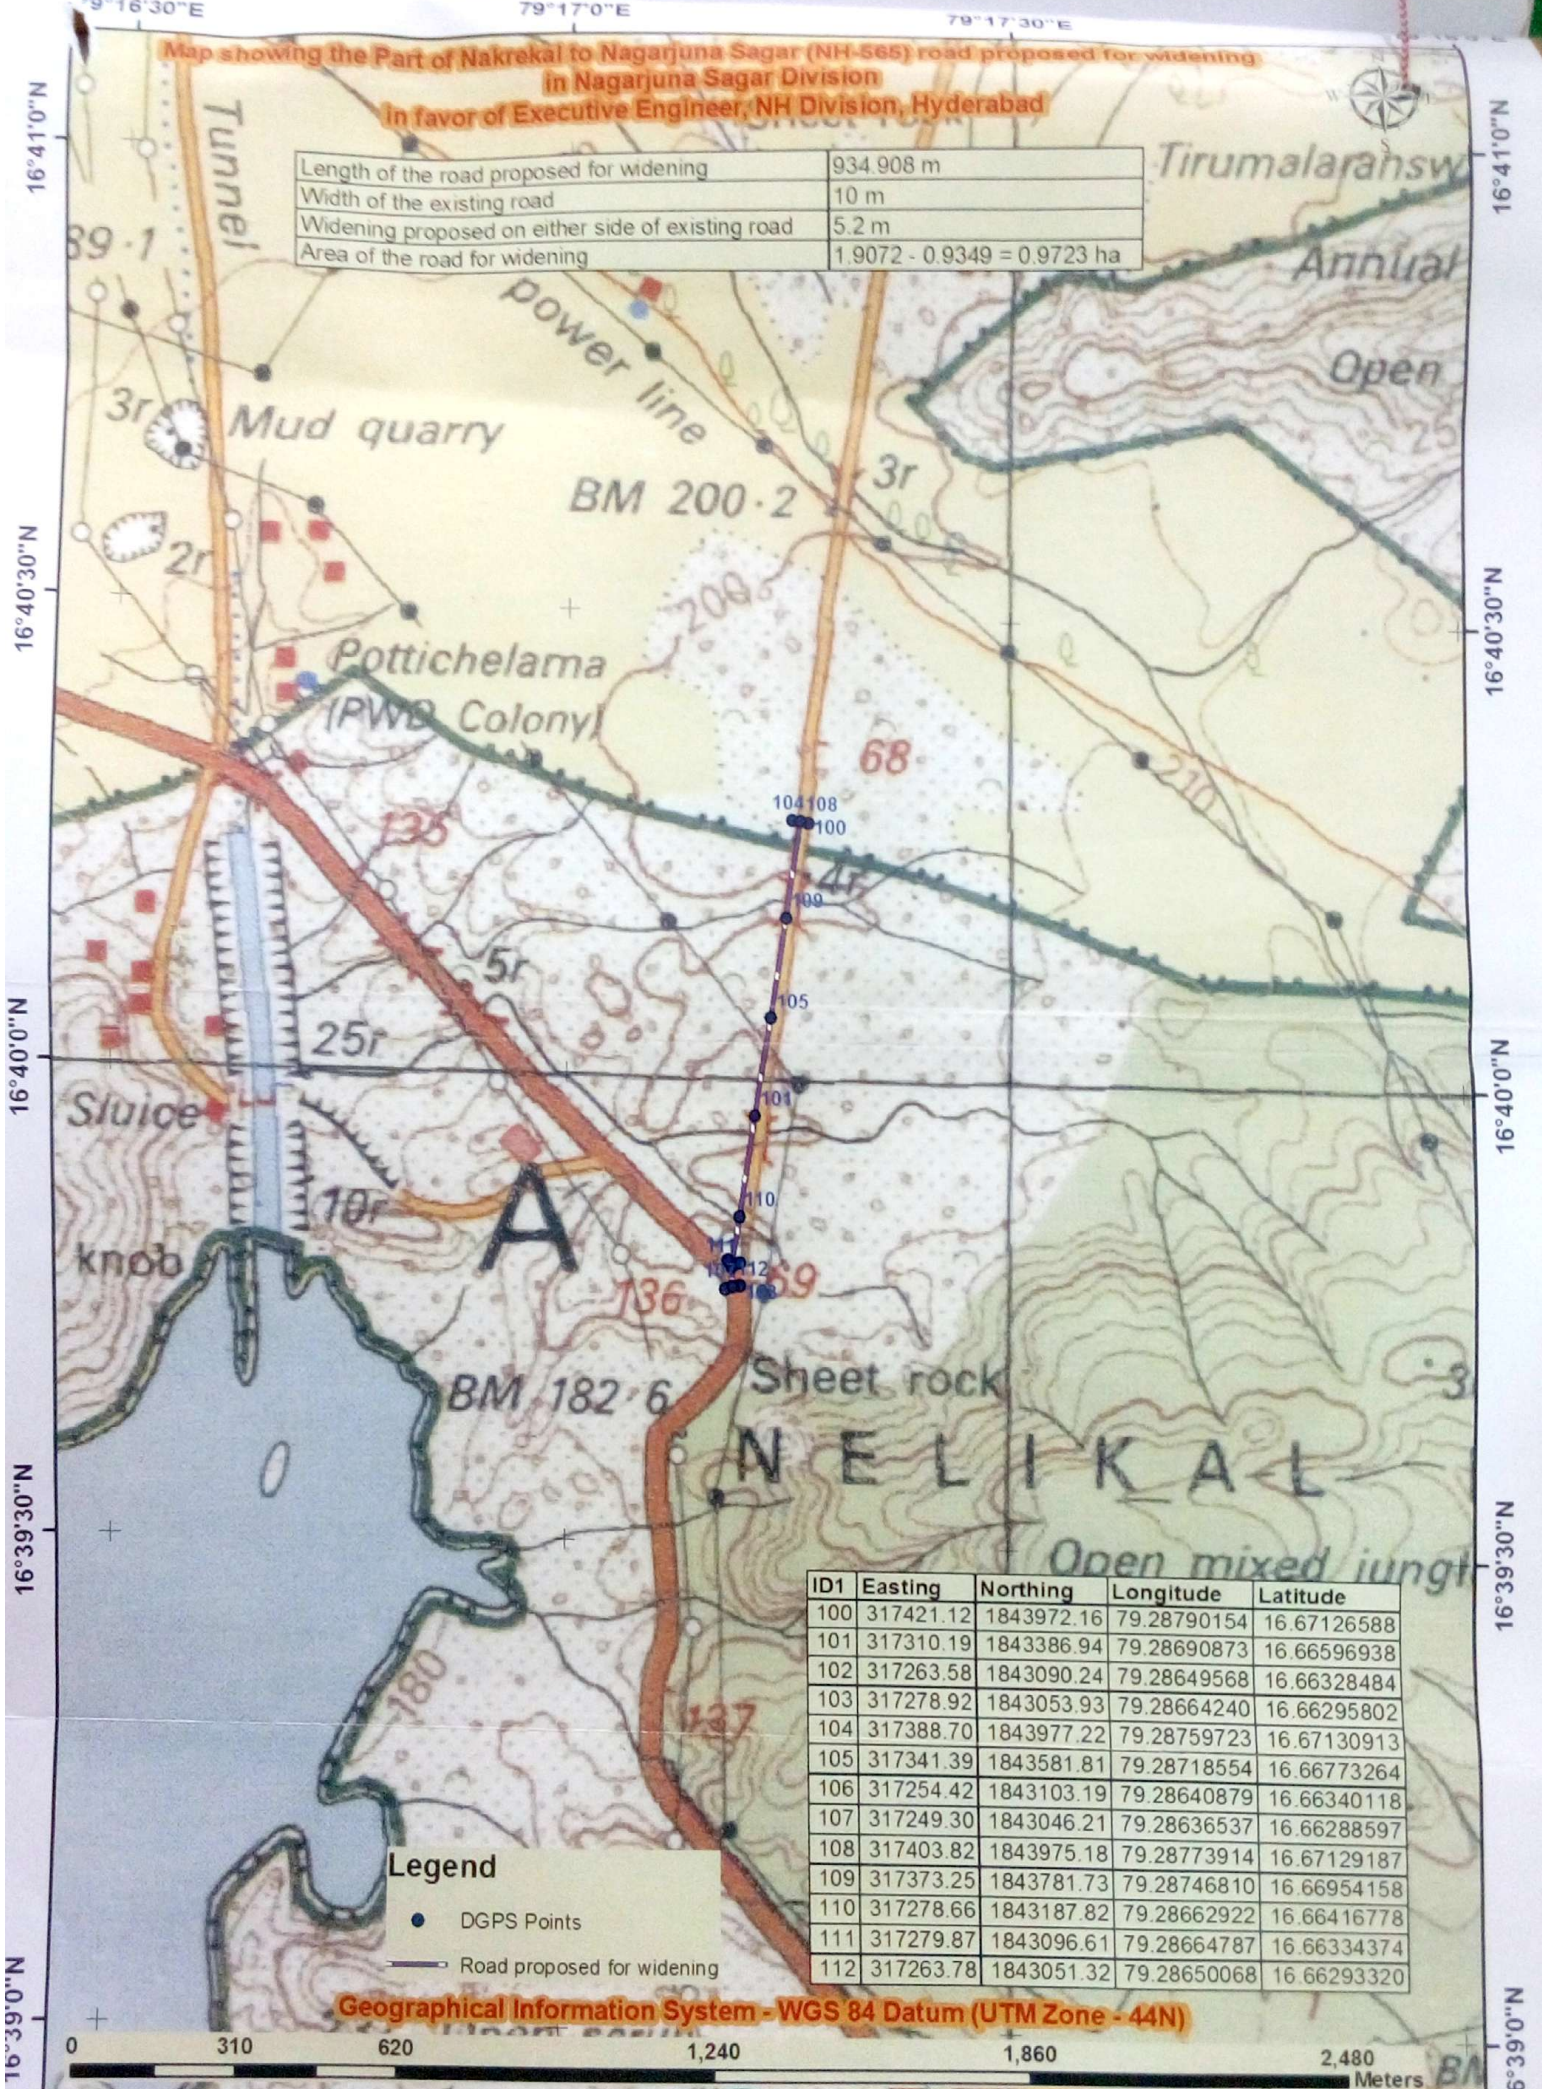

ID1	Easting	Northing	Longitude	Latitude
100	317421.12	1843972.16	79.28790154	16.67126588
101	317310.19	1843386.94	79.28690873	16.66596938
102	317263.58	1843090.24	79.28649568	16.66328484
103	317278.92	1843053.93	79.28664240	16.66295802
104	317388.70	1843977.22	79.28759723	16.67130913
105	317341.39	1843581.81	79.28718554	16.66773264
106	317254.42	1843103.19	79.28640879	16.66340118
107	317249.30	1843046.21	79.28636537	16.66288597
108	317403.82	1843975.18	79.28773914	16.67129187
109	317373.25	1843781.73	79.28746810	16.66954158
110	317278.66	1843187.82	79.28662922	16.66416778
111	317279.87	1843096.61	79.28664787	16.66334374
112	317263.78	1843051.32	79.28650068	16.66293320

Legend

- DGPS Points
- Road proposed for widening

Geographical Information System - WGS 84 Datum (UTM Zone - 44N)

0 310 620 1,240 1,860 2,480 Meters

Dy. Executive Engineer
(R&B) N.H. Sub-Division
SURYAPET

Executive Engineer (R & B)
N.H. Division No. 3, Hyd.

Chief Engineer (R&B)
N.H. & CRF, LWE, PPF
Hyderabad, Telangana.