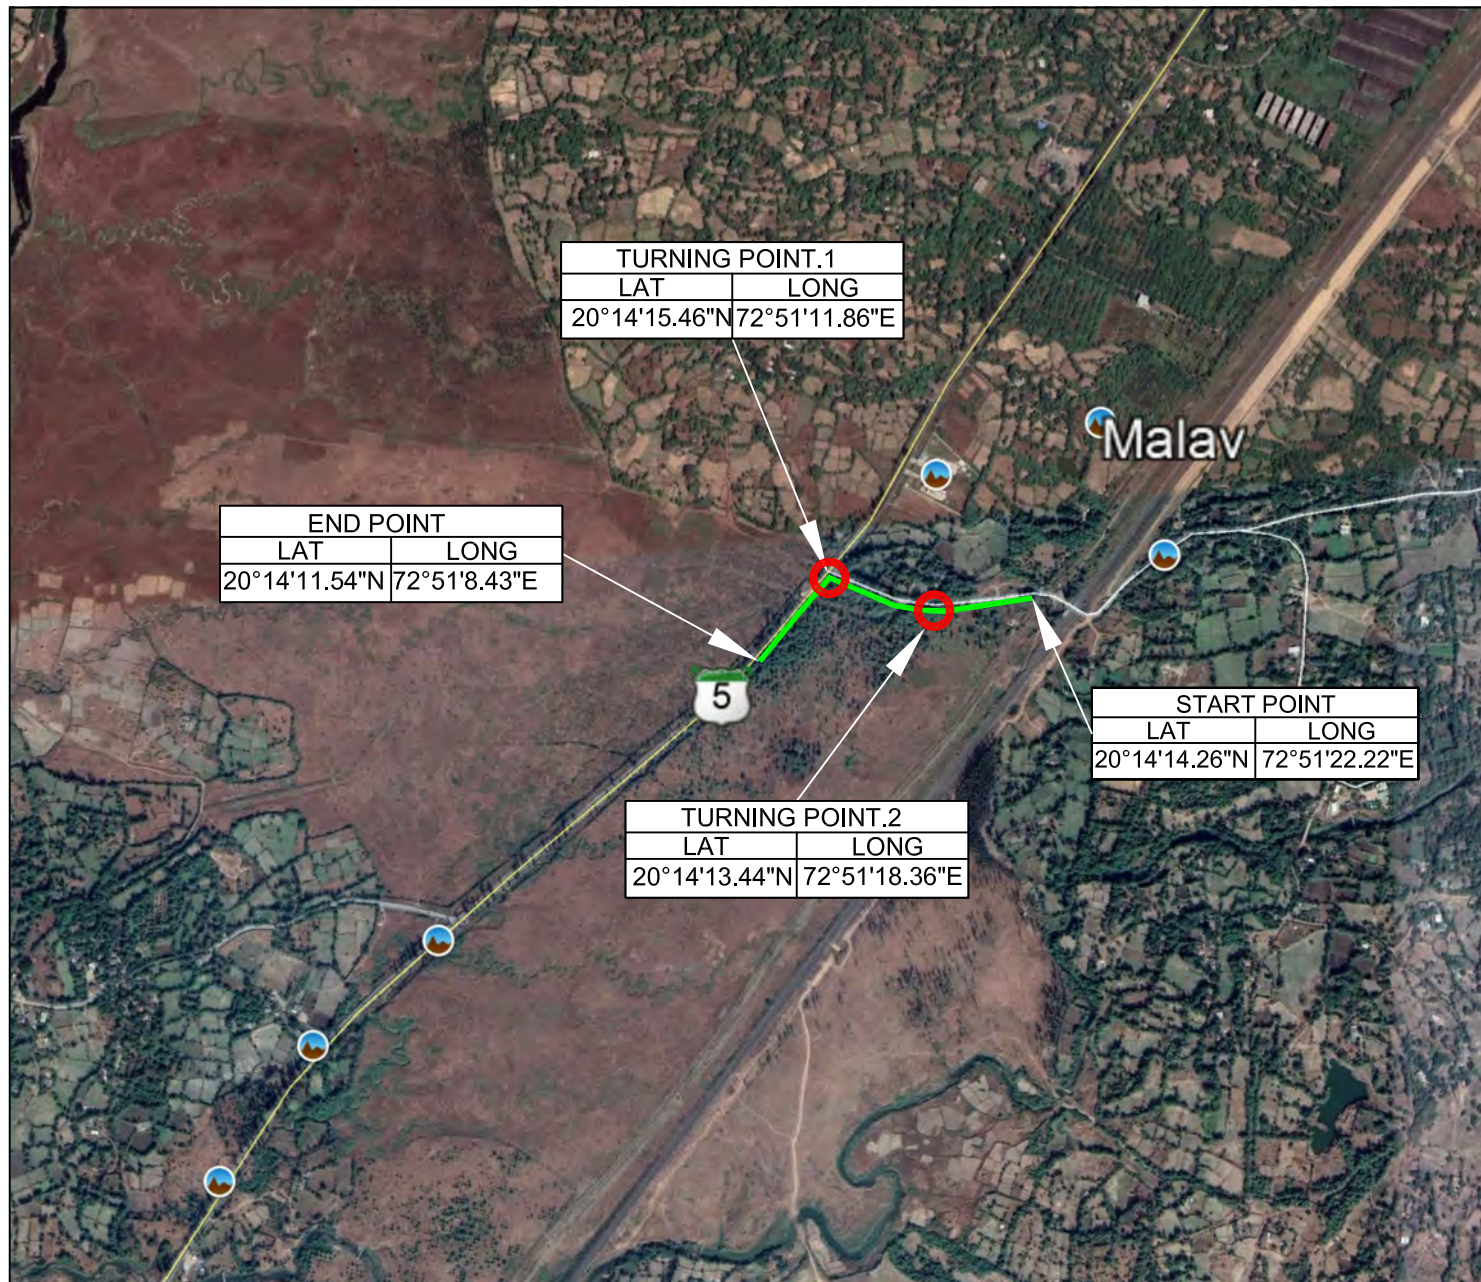


LEGEND	DESCRIPTION
	RESERVED FOREST LAND
	TURNING POINT

SR.NO	DESCRIPTION	LAT	LONG
1	START POINT	20°14'14.26"N	72°51'22.22"E
2	END POINT	20°14'11.54"N	72°51'8.43"E
3	TURNING POINT.1	20°14'15.46"N	72°51'11.86"E
4	TURNING POINT.2	20°14'13.44"N	72°51'18.36"E

PROJECT : **CONSTRUCTION OF R.O.B IN APPROACHES ON L.C NO. 71 MUMBAI – DELHI TRAFFIC ROUTE OF WESTERN RAILWAY OF VALSAD DISTRICT ON ROAD MALAV - VANKAS ROAD CH:4.780 KM TO 5.100 KM IN (MALAV- SURVEY NO.163 RESERVE FOREST)**

CLIENT: R & B DIVISION, VALSAD

DIVISION: FOREST DIVISION, VALSAD

RANGE: UMARGAM

CONSULTANT : **HRP Infra Consultants Pvt. Ltd.**
 437, Yash Arjan, Swami Vivekanand Circle, Memnagar
 Ahmedabad - 380052. (Gujarat)
 Tele Phone: 079-48948555
 e-mail: info@hrpinfra.com, Web: www.hrpinfra.com

TITLE : GEO MAP

DRAWN BY : VIDHILA	PROJ. NO. :	SIZE:A-4
CHECKED BY : POONAM	DRG. NO. :	
DATE : 11-1-2019	SCALE : N.T.S	