




Alternative Toposheet:-
Proposed Link Road Patyar Ghattru Via Sitri Jayan Berti Nallah
(0/000 to 3/600 KM)

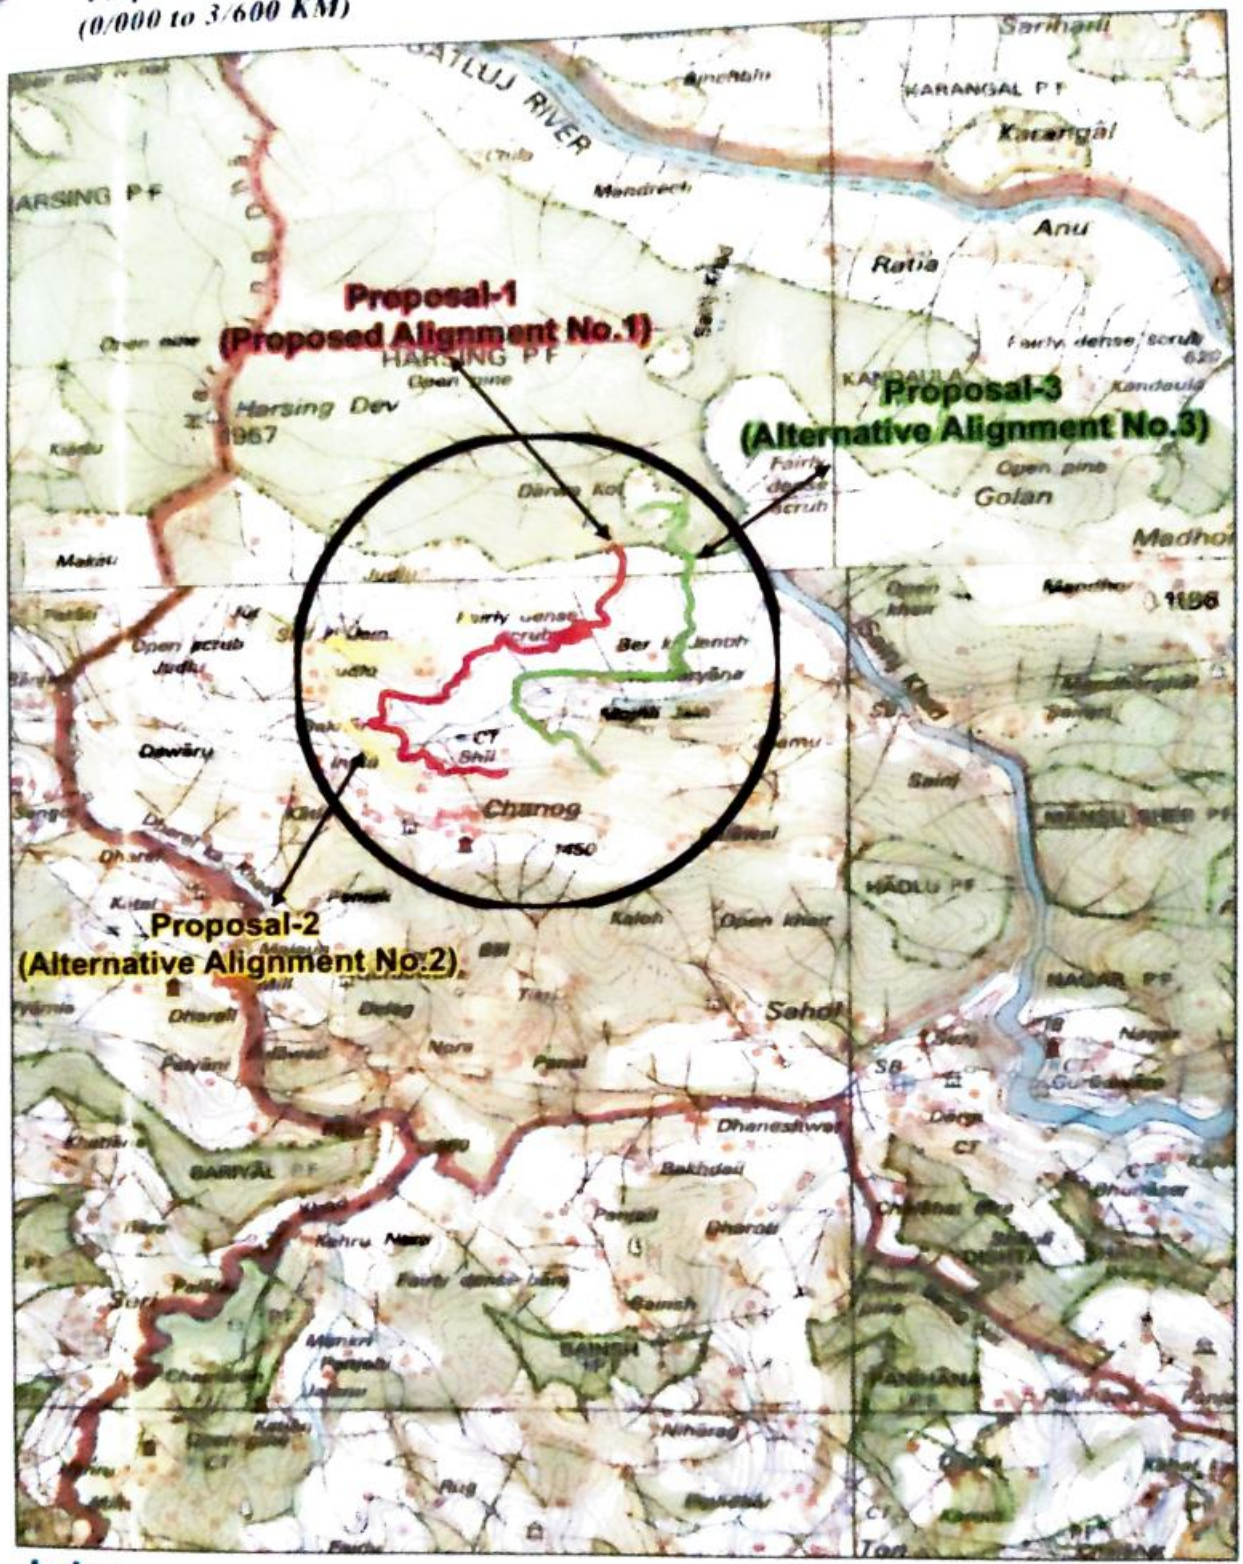

Index

Scale: 1:50000

Toposheet NO: H43F 3&4

Proposal-2
(Alternative Alignment No.2)

Proposal-1
(Proposed Alignment No.1)

Proposal-3
(Alternative Alignment No.3)

65
Divisional Officer
Shri. [Signature]
[Signature]

Assistant Engineer
H.P.P.W.D. Sub Division
Udhampur

Executive Engineer,
Sub Division
H.P.W.D. Chamu