




No. F43A16


Scale 1:50,000

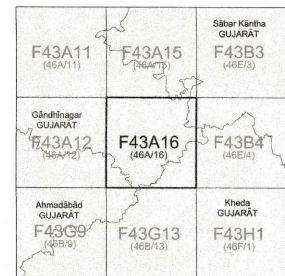

भारतीय सर्वेक्षण विभाग SURVEY OF INDIA

1st Edition 2011 Price: Rs. 77/-

CONVENTIONAL SYMBOLS

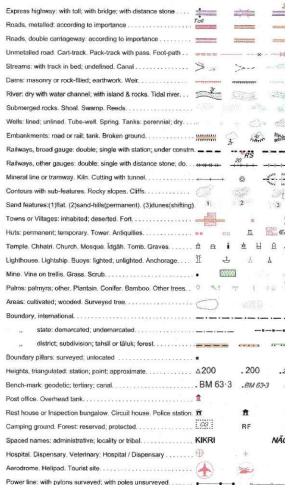

REFERENCE

NH-59, National Highway No. 59

NOTES

Heights and contours are in metres and above Indian mean sea level. Contours are approximate. A metric height, if represented, is the approximate height, in metres, between the top and bottom of a steep slope. The heights and contours in this sheet have not been adjusted to the heights of the spirit levelled bench marks and may not be strictly in accordance with them. Tanks, shown by a blue circle, are the only water bodies shown from July to October. Contour lines generally follow the line of the hills and valleys. Approximate locations have been accepted from 1:50,000 scale maps.

COMPILATION INDEX

A. Compiled from 1:25,000 surveyed during 1956-57.

Projection - UTM Datum - WGS 84

Magnetic Variation from True North about 1° West in 2005.

(Decreases by about 1° annually)

Scale 1:50,000

CONTOUR INTERVAL 20 METRES

For further details about this map, please contact

Director

Gujarat, Daman & Diu Geo-Spatial Data Centre


Survey of India, Sector 10-A

Gandhinagar.

WEBSITE - www.surveyofindia.gov.in

Reproduction in whole or part by any means is prohibited without the written permission of Survey of India, the National Mapping Agency.

GOVERNMENT OF INDIA COPYRIGHT 2011

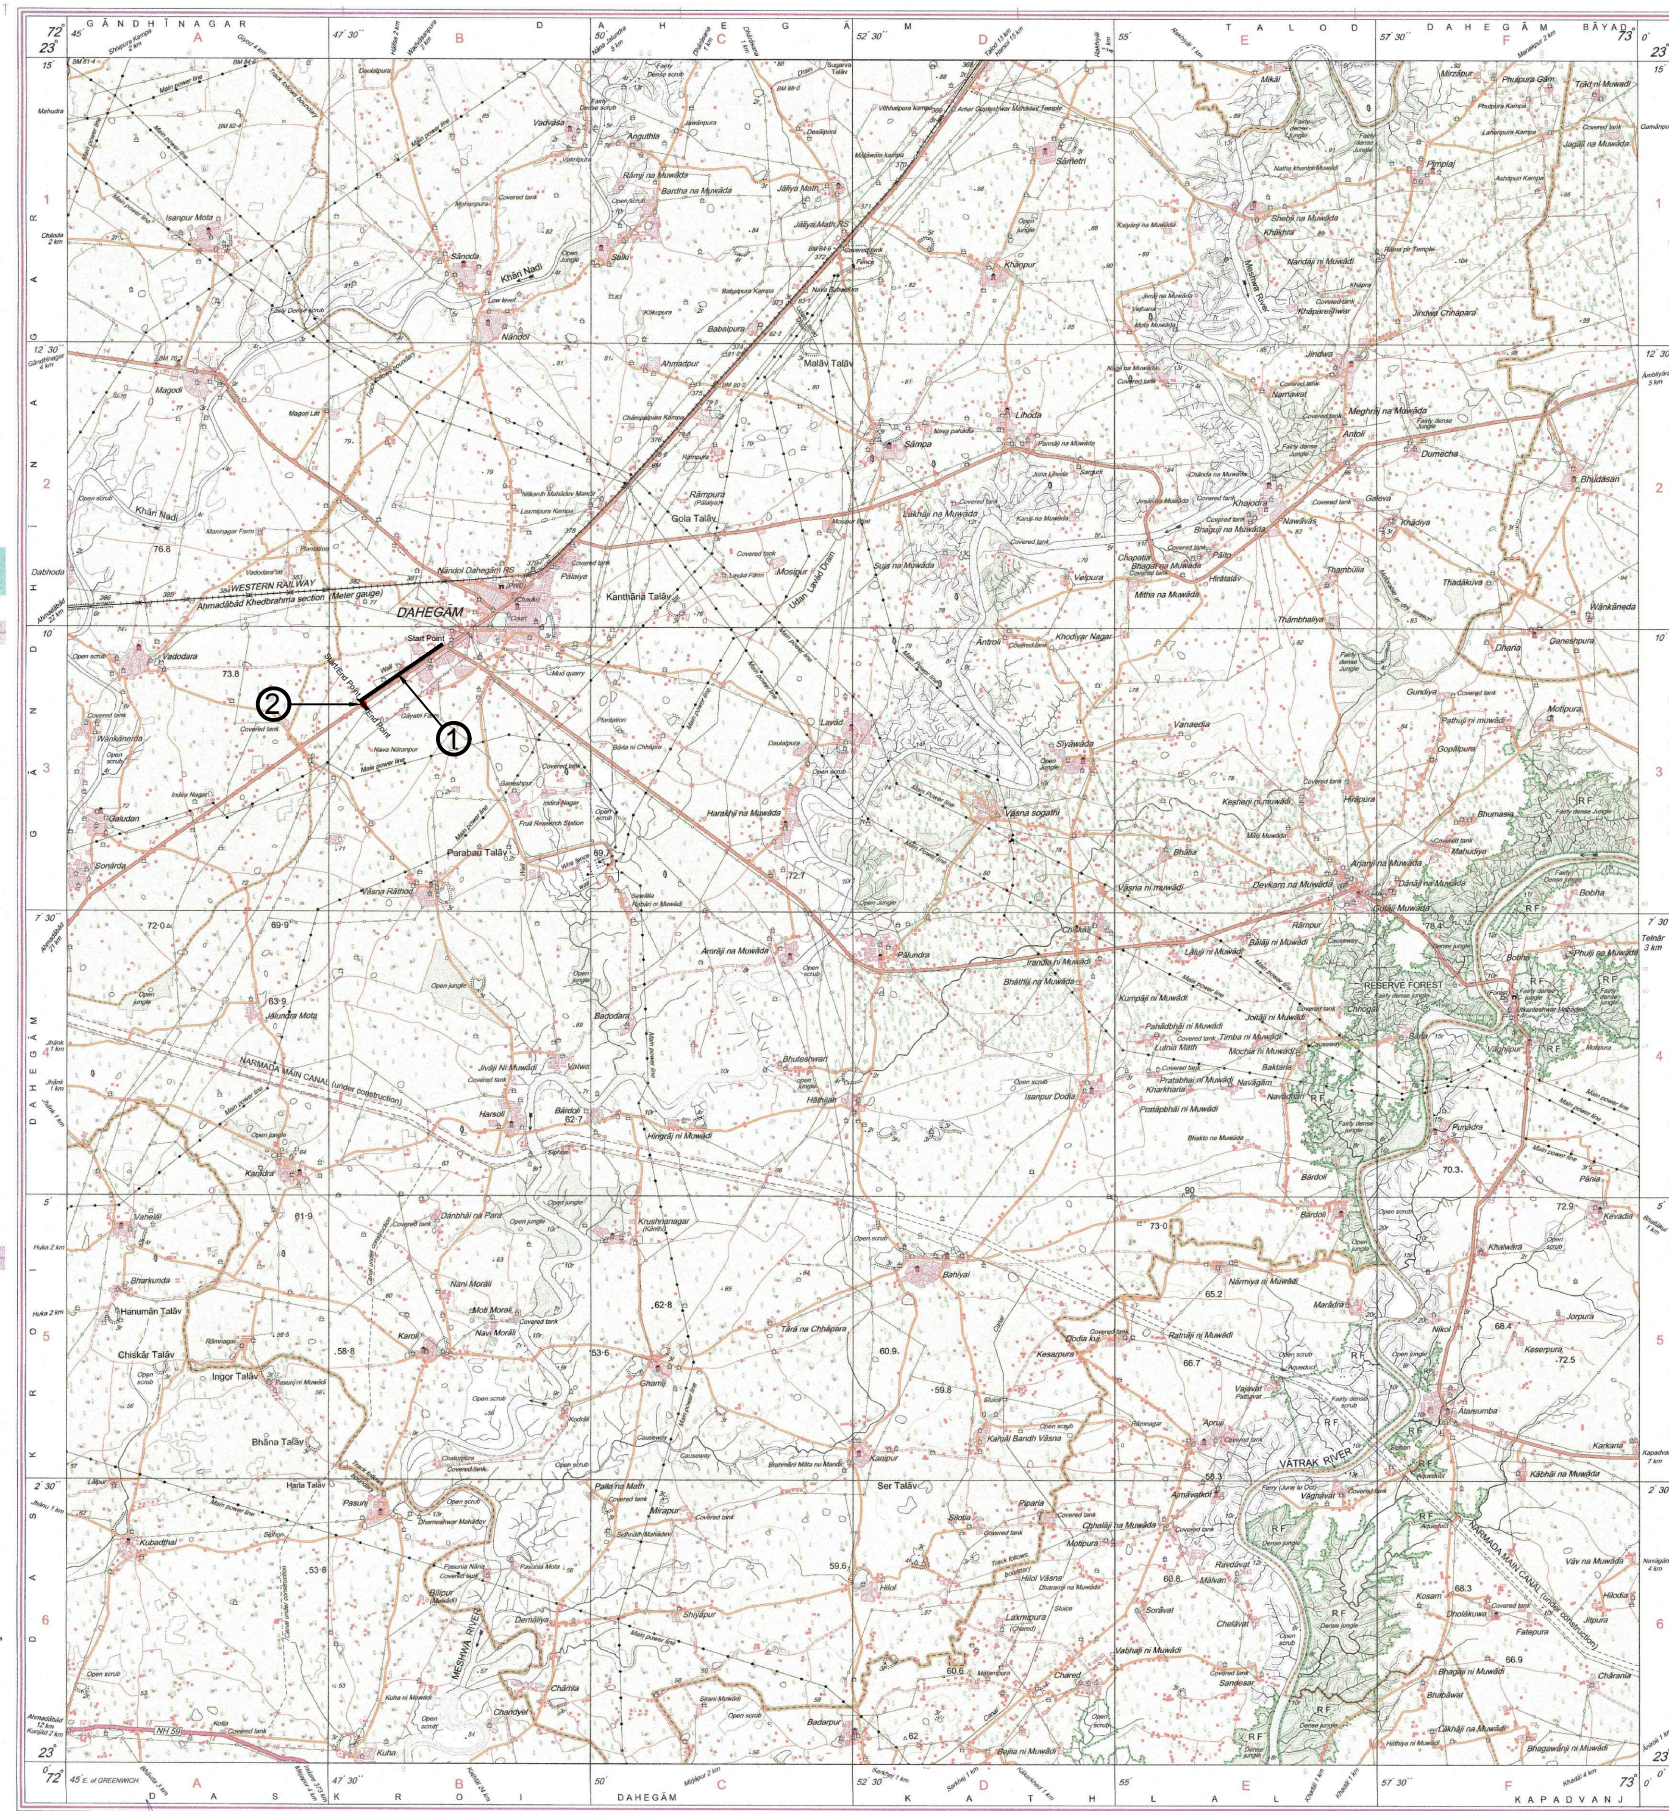

(1) Parallel of Naroda Dehgam SH-68 Road  
Protected Forest. @ch 1065 to @ch 2122  
Length = 1057m

| Starting Point |              | Ending Point |              |
|----------------|--------------|--------------|--------------|
| Latitude       | 23° 9'49.50" | Latitude     | 23° 9'29.76" |
| Longitude      | 72°48'36.29" | Longitude    | 72°48'5.99"  |

(2) Crossing of Naroda Dehgam SH-68 Road  
Protected Forest. @ch 2122 to @ch 2146  
Width = 24m

| Starting Point |              | Ending Point |              |
|----------------|--------------|--------------|--------------|
| Latitude       | 23° 9'29.76" | Latitude     | 23° 9'29.25" |
| Longitude      | 72°48'5.99"  | Longitude    | 72°48'6.37"  |

LEGEND

PROPOSED STEEL GAS PIPELINE

PROJECT :  
4" DIA STEEL GAS PIPELINE CONNECTIVITY OF  
KANUBHAI RABARI SGL CNG STATION DEHGAM

CLIENT :  
 **SABARMATI GAS LTD.**  
SECTOR-21, GANDHINAGAR

CONSULTANTS : **Multi Mantech International Pvt. Ltd.**  
M-SQUARE, MILLENIUM PLAZA, JUDGES BUNGALOWS ROAD,  
VASTRAPUR, AHMEDABAD-380 015, INDIA.  
PH. : 91-79-26750515, 26750517. FAX : 91-79-26764099  
E-mail : info@mmipl.in

TITLE : **TOPO SHEET**

|                     |                         |  |                    |
|---------------------|-------------------------|--|--------------------|
| DRAWN BY : VASANT   | EXAMINED BY : R.R.GUPTA |  | REV. 0             |
| SURVEY BY : SUDHIR  | PROJ. CODE              |  | DRG. NO.           |
| CHECKED BY : SUDHIR | SGL/215.1.11            |  | MM/SGL/DEHGAM/TOPO |
| SCALE = 1 : 50      | DATE : 28/07/2021       |  |                    |