


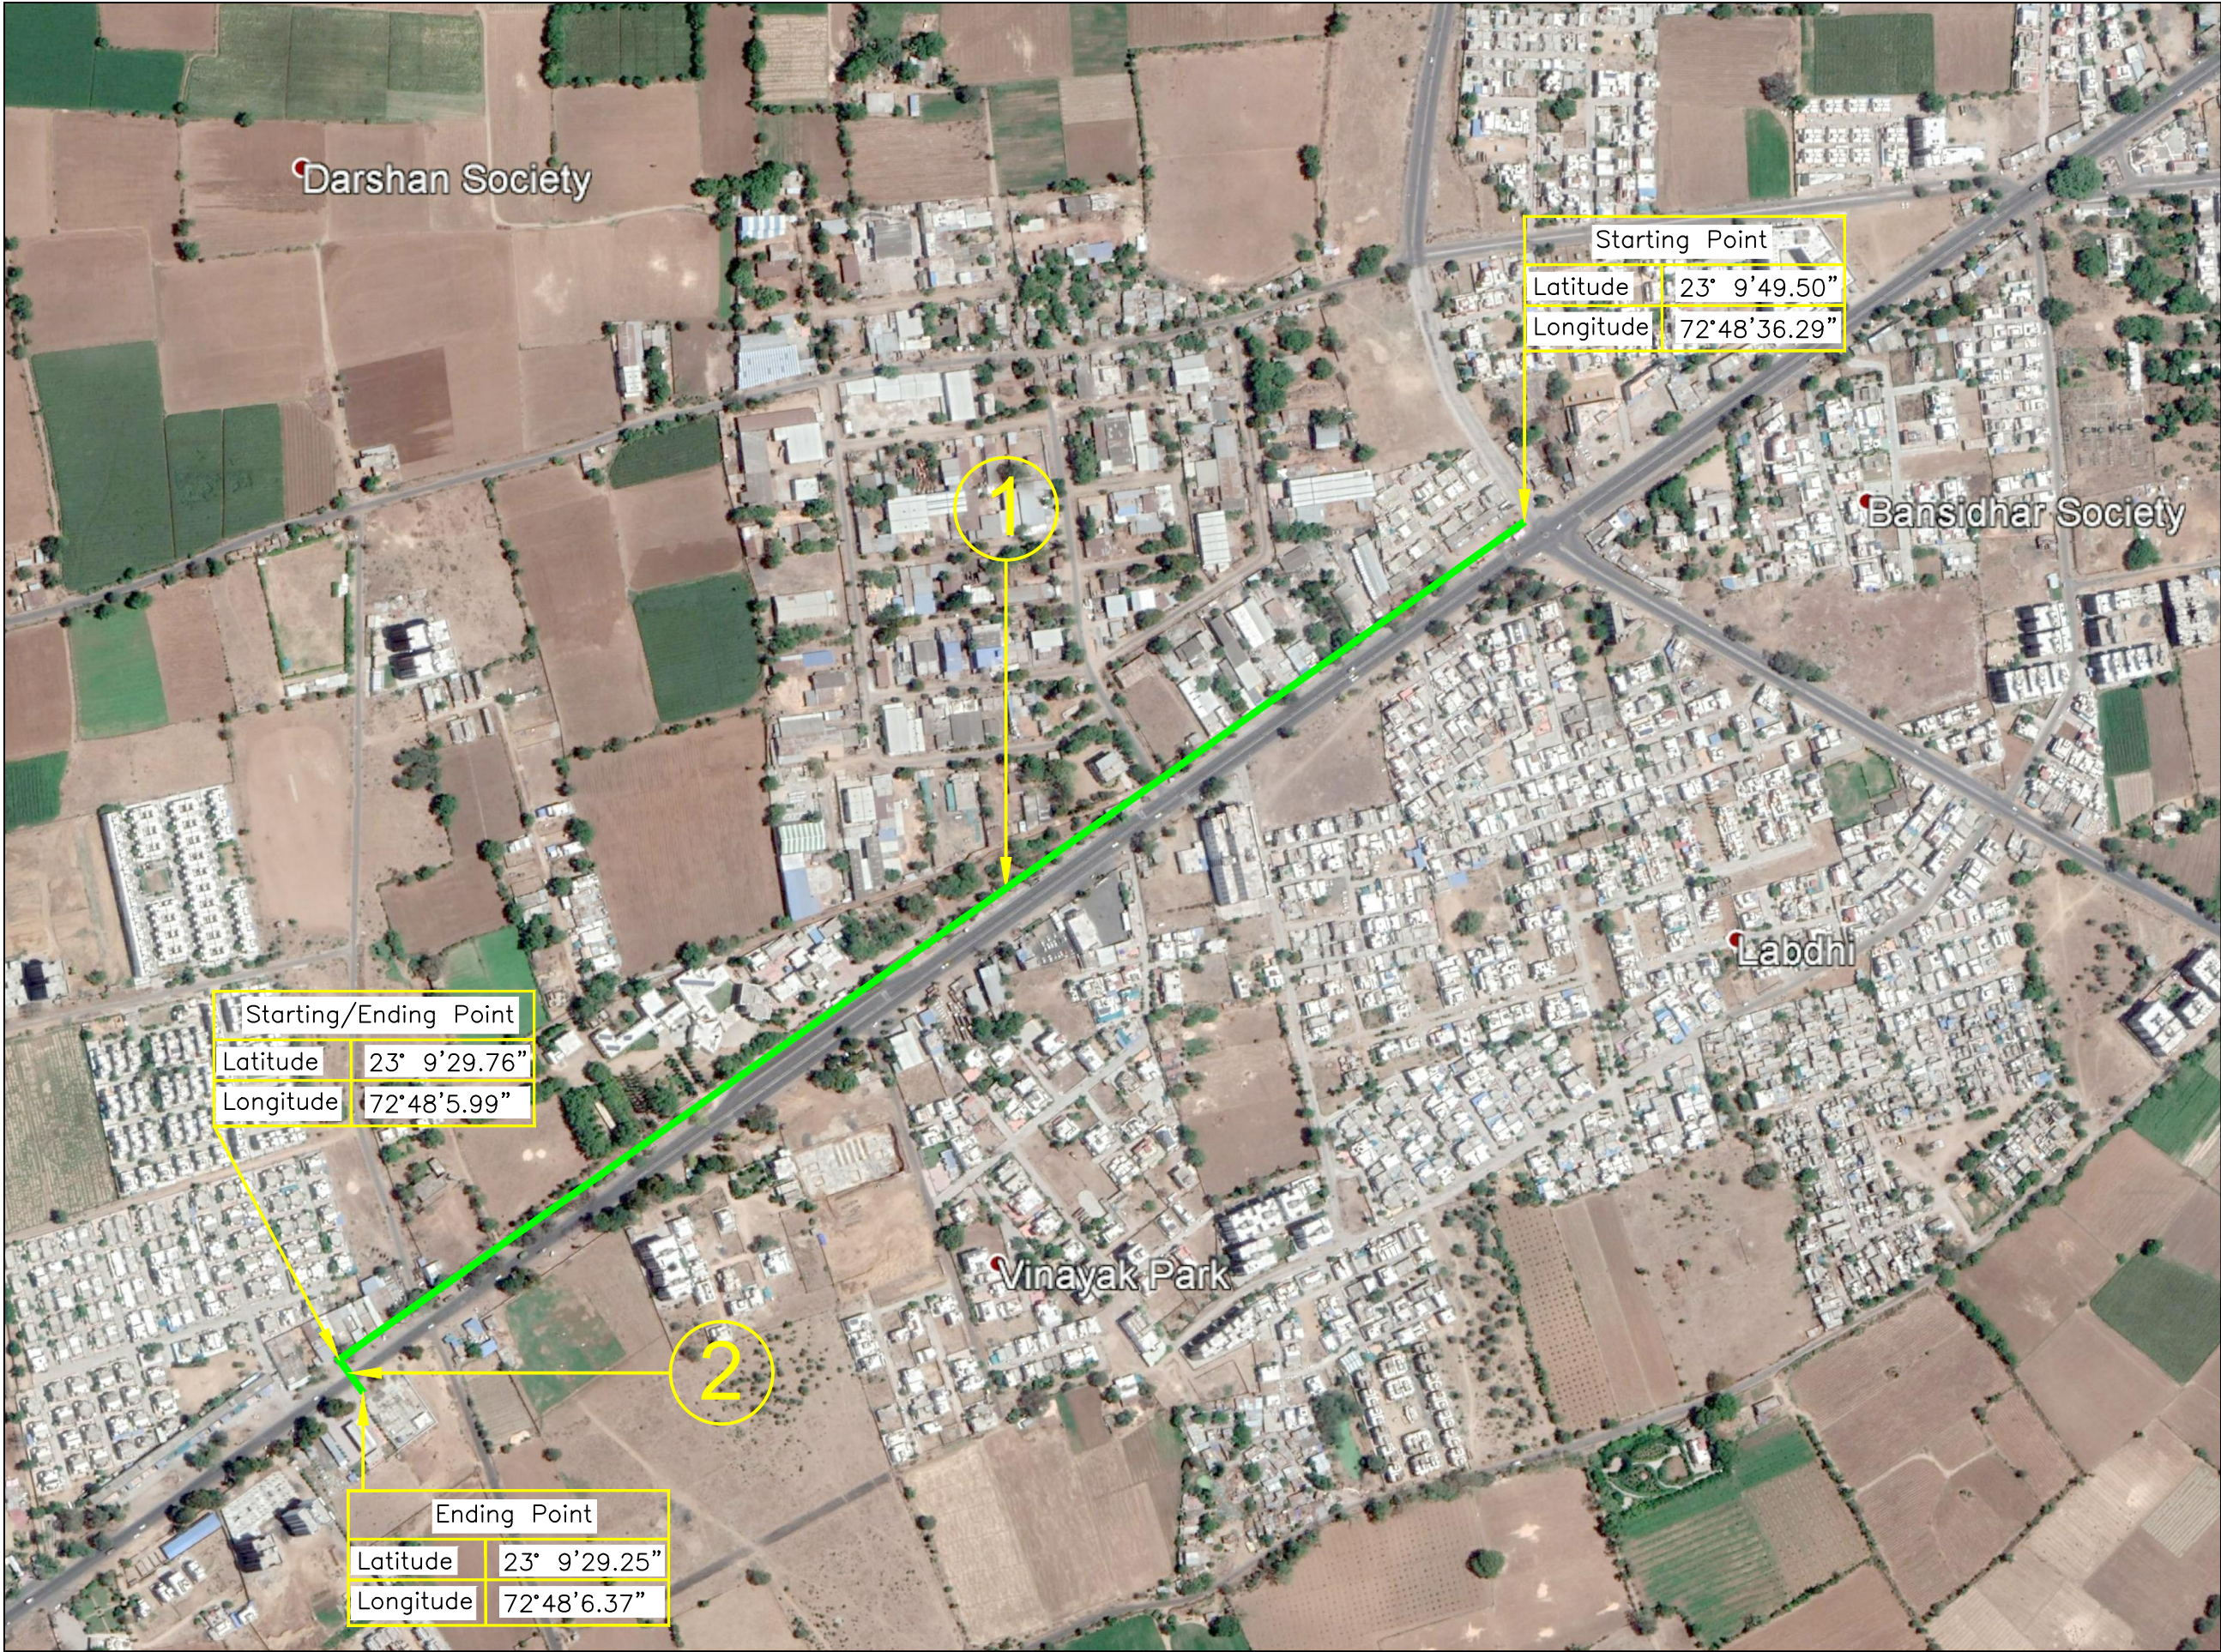

(1) Parallel of Naroda Dehgam SH-68 Road
Protected Forest. @ch 1065 to @ch 2122
Length = 1057m

Starting Point		Ending Point	
Latitude	23° 9'49.50"	Latitude	23° 9'29.76"
Longitude	72°48'36.29"	Longitude	72°48'5.99"

(2) Crossing of Naroda Dehgam SH-68 Road
Protected Forest. @ch 2122 to @ch 2146
Width = 24m

Starting Point		Ending Point	
Latitude	23° 9'29.76"	Latitude	23° 9'29.25"
Longitude	72°48'5.99"	Longitude	72°48'6.37"

LEGEND

PROPOSED STEEL GAS PIPELINE

PROJECT :
4" DIA STEEL GAS PIPELINE CONNECTIVITY OF
KANUBHAI RABARI SGL CNG STATION DEHGAM

CLIENT :
 **SABARMATI GAS LTD.**
SECTOR-21, GANDHINAGAR

CONSULTANTS : Multi Mantech International Pvt. Ltd.
M-SQUARE, MILLENIUM PLAZA, JUDGES BUNGALOWS ROAD,
VASTRAPUR, AHMEDABAD-380 015, INDIA.
PH : 91-79-26750515, 26750516, 26750517. FAX : 91-79-26764099
E-mail : info@mnmpl.in

TITLE :
GEO MAP

DRAWN BY : VASANT	EXAMINED BY : R.R.GUPTA	REV.
SURVEY BY : SUDHIR		0
CHECKED BY : SUDHIR	PROJ. CODE	DRG. NO.
SCALE = 1 : 50	SGL/215.1.11	MM/SGL/DEHGAM.GEO
DATE : 28/07/2021		