


Alternative Toposheet:-

C/O link road from Ghaini Dayala Tabog Km 0/00 to 2/515

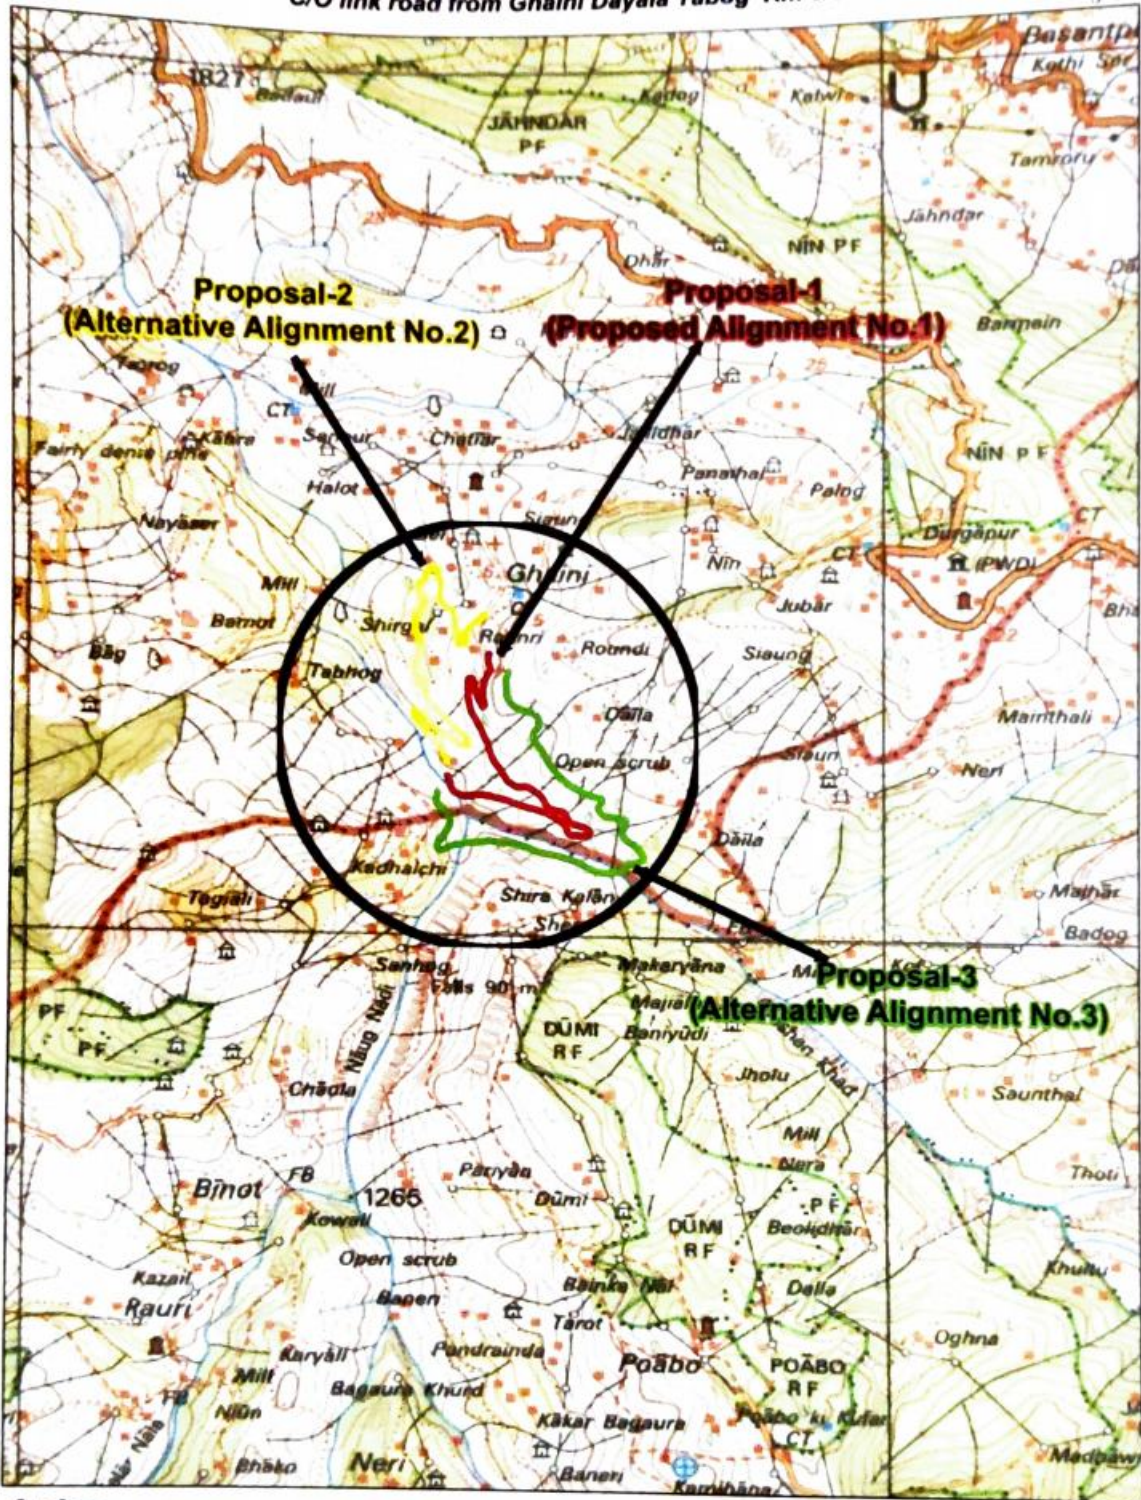

Index

Scale:

1.50000

Toposheet NO :

H43F4

Proposal-2
(Alternative Alignment No.2)

Proposal-1
(Proposed Alignment No.1)

Proposal-3
(Alternative Alignment No.3)

Assistant Engineer
Sub-Division Suni
HPPWD Suni

Executive Engineer,
Shimla Rural Division,
HPPWD, Dhani

Division Forest Officer
Shimla Forest Division
SHIMLA