


# PROPOSED ROAD WIDENING AREA FOR KILVANI - MORKHAL BRIDGE (CH 11/6 KM - 14/8 KM)

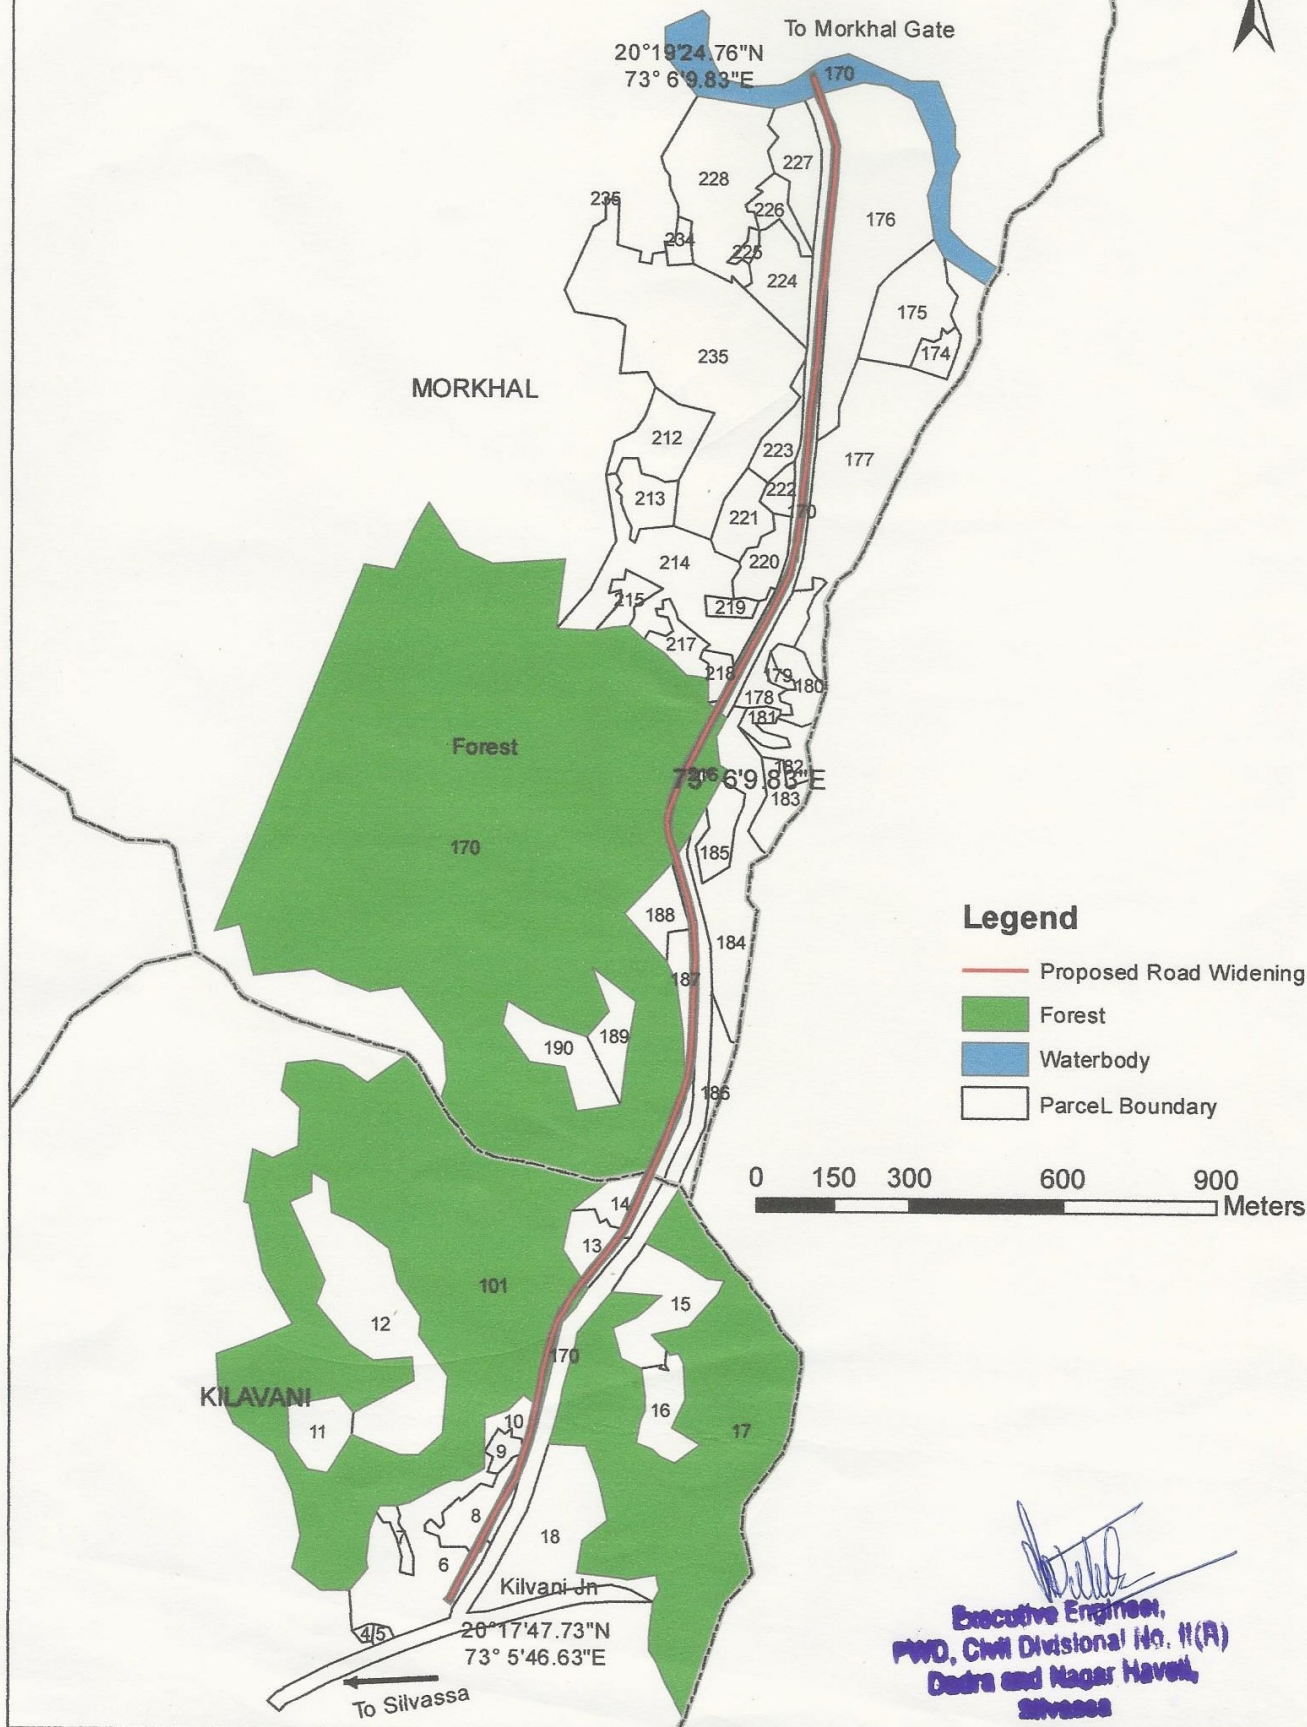

*[Signature]*  
 Executive Engineer,  
 PWD, Civil Divisional Ho. II(A)  
 Dadra and Nagar Haveli,  
 Silvassa

*[Signature]*  
 Assistant Engineer-II  
 PWD, II S.D. No.-II (F)  
 Dadra & Nagar Haveli,  
 Silvassa.