


PROPOSED ROAD WIDENING AREA FOR
SILLY FATHAK - SILLY UMARKUI ROAD JN (CH 5/2 KM - 9/0 KM)

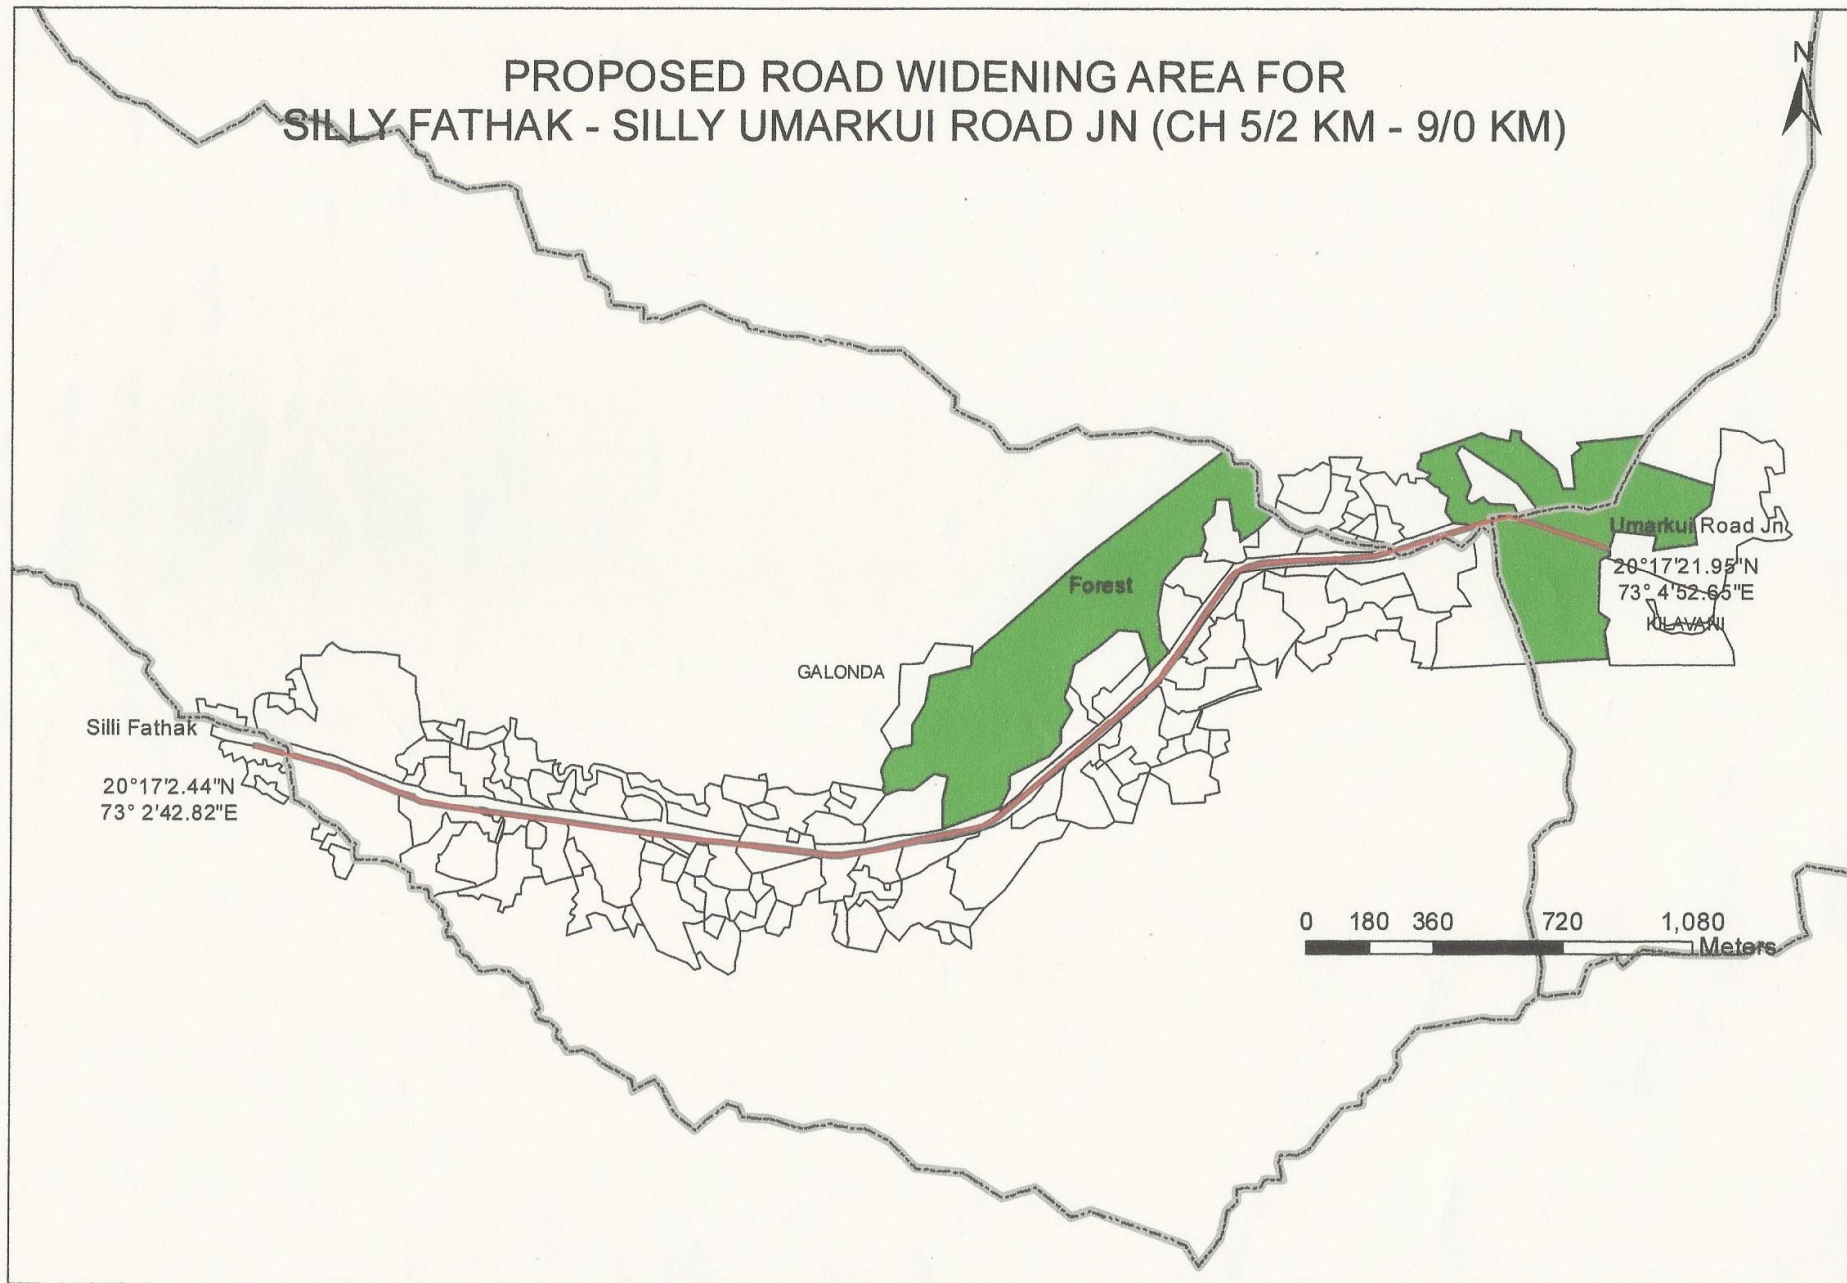

[Signature]
18/7/18
Assistant Engineer-II
PWD, II S.D. No.-II (R-3)
Dadra & Nagar Haveli,
Silvassa.

[Signature]
Executive Engineer,
PWD, Civil Divisional No. II(R)
Dadra and Nagar Haveli,
Silvassa