



# Proposed Alingment for Construction of L0115-T06 Chilami to Pachrukhiya.

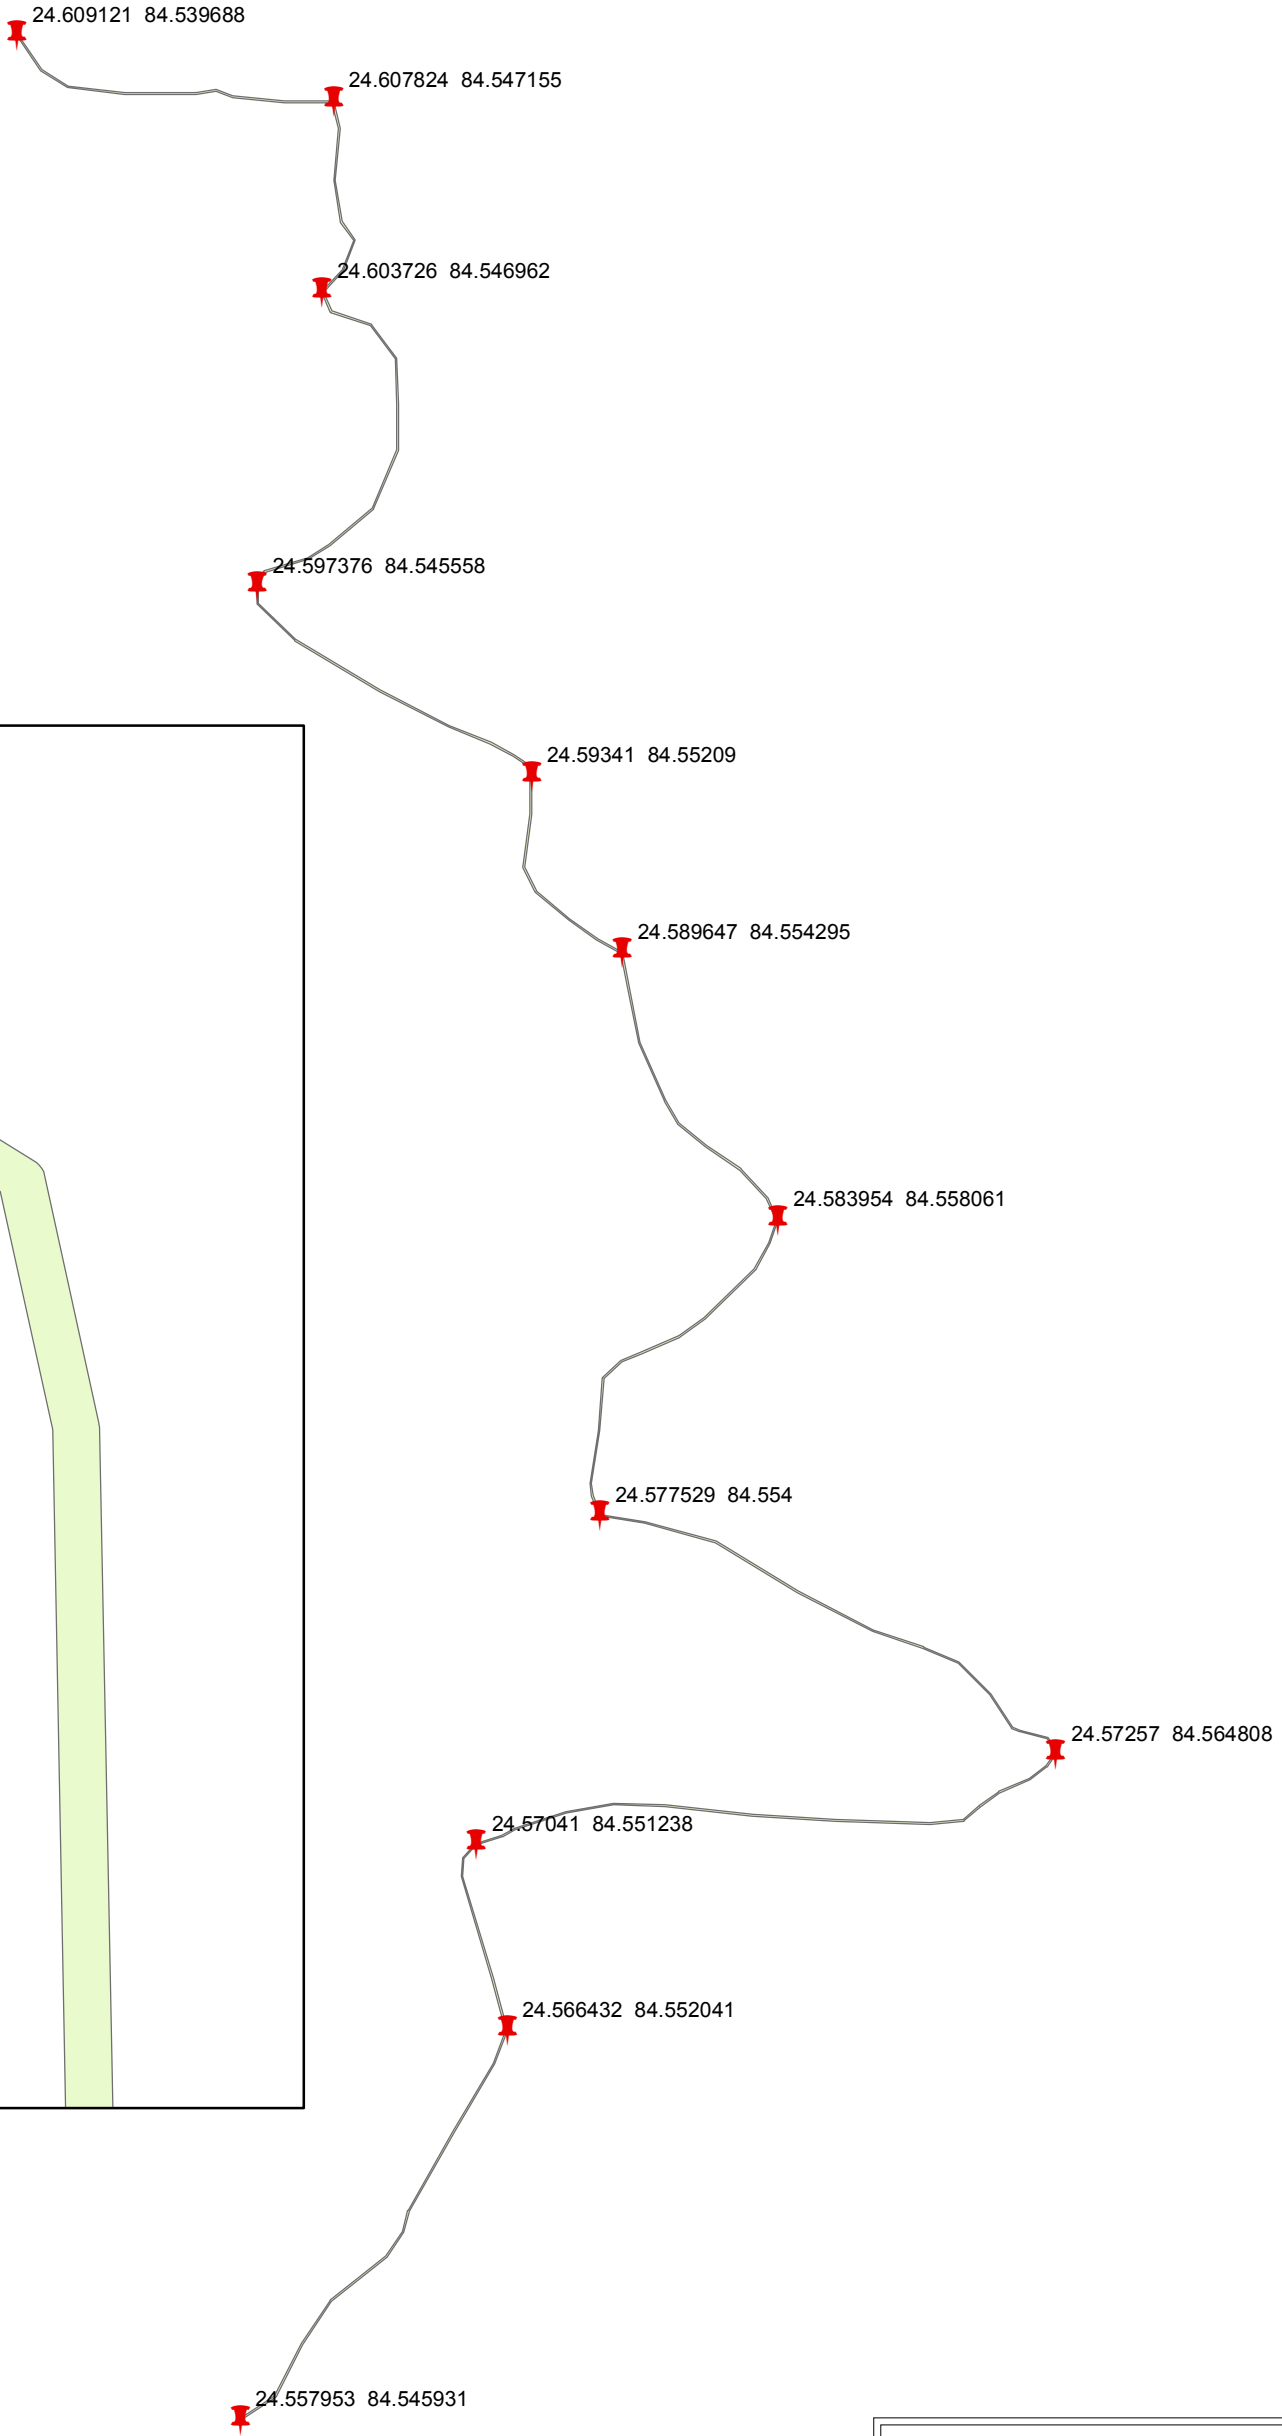

1:18,000

## Index

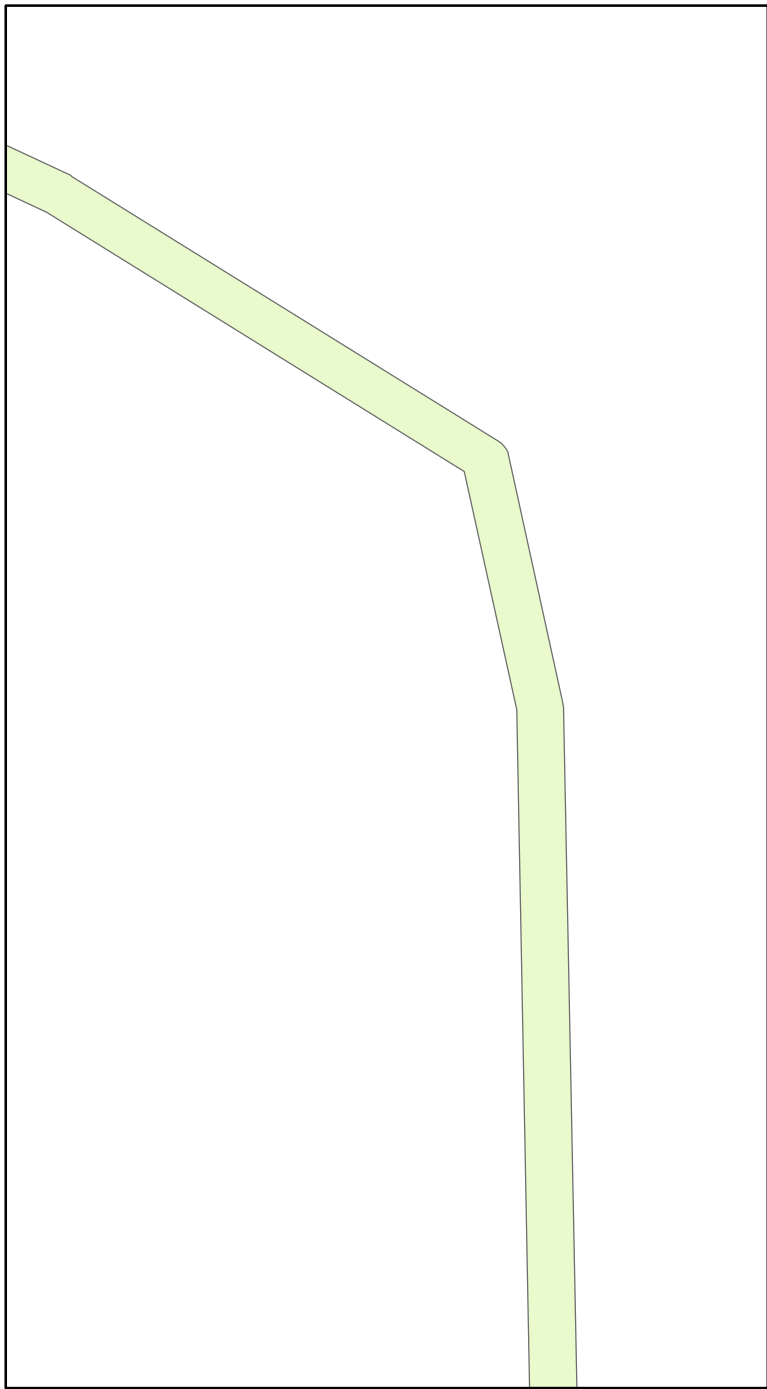

GPS Location



Proposed Land For Road

84°32'0"E

84°32'30"E

84°33'0"E

84°33'30"E

84°34'0"E

84°34'30"E

24°36'30"N

24°36'0"N

24°35'30"N

24°35'0"N

24°34'30"N

24°34'0"N

24°33'30"N

24°36'30"N

24°36'0"N

24°35'30"N

24°35'0"N

24°34'30"N

24°34'0"N

24°33'30"N