




PROPOSED BOOSTER PUMPING STATION FOR WATER SUPPLY, S NO. 301, DEHARE VILLAGE

-  Existing Pipeline
-  Proposed Booster Pumphouse
-  Existing Water Treatment Plant

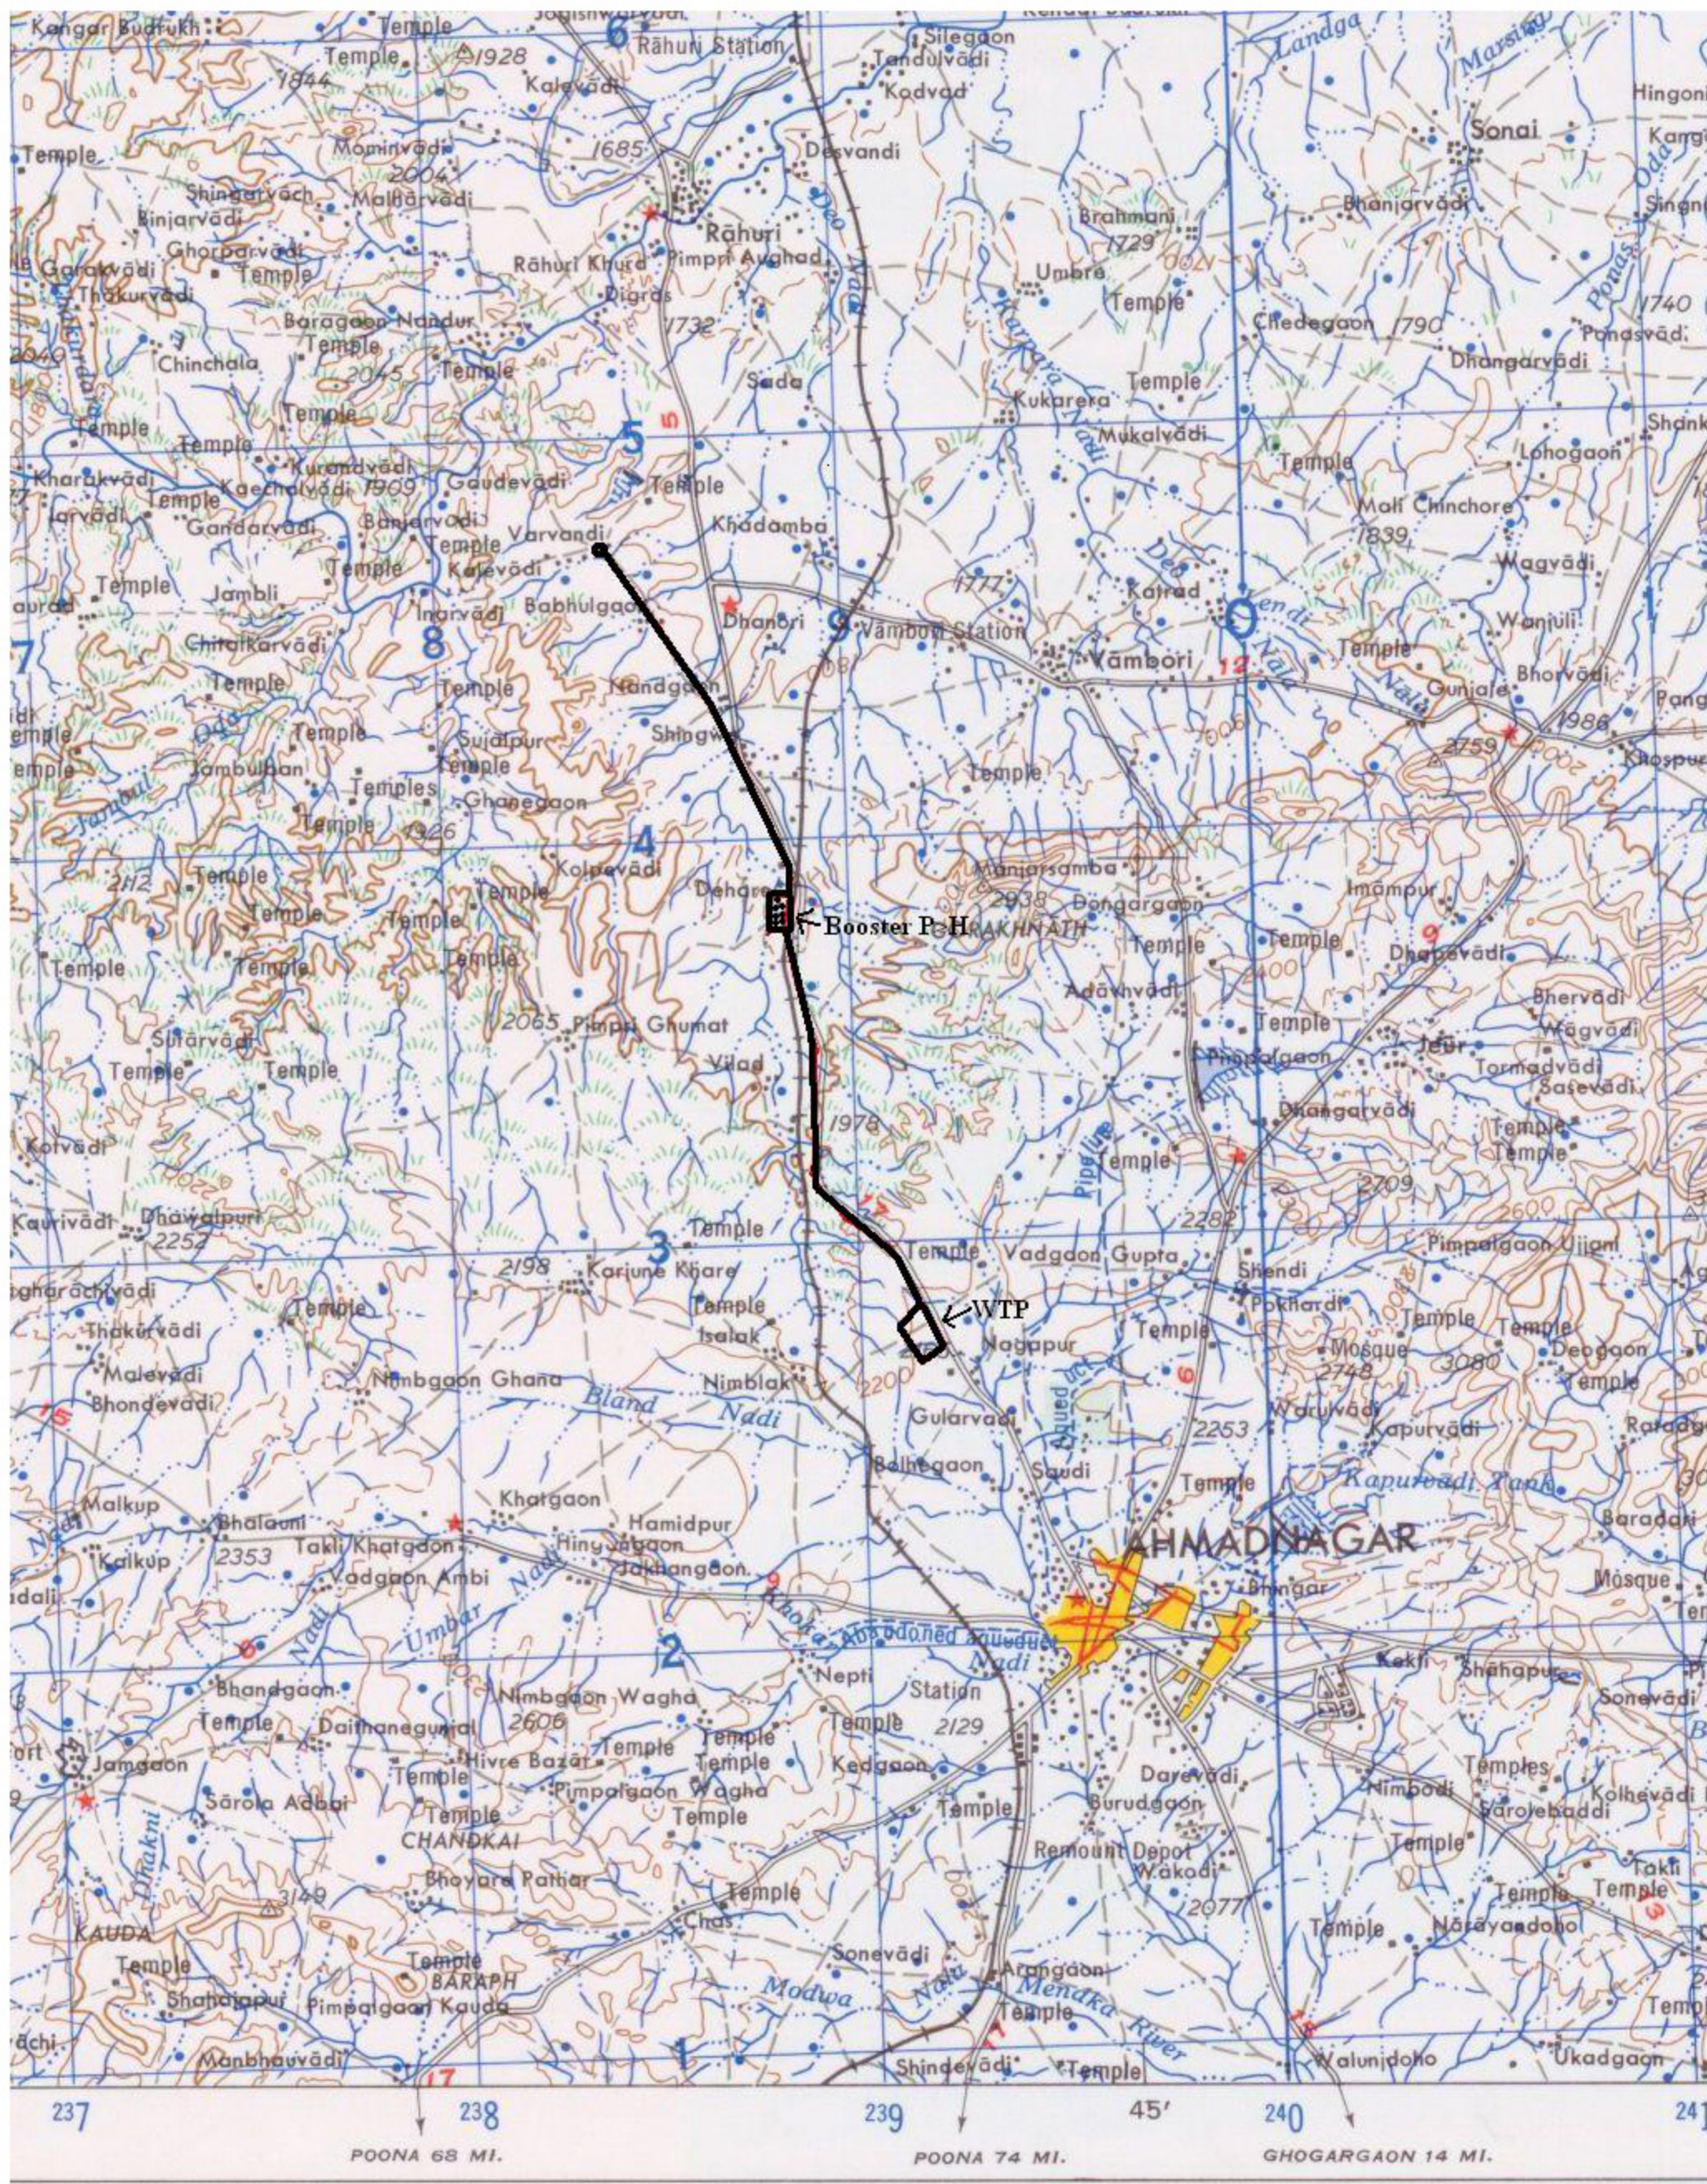