


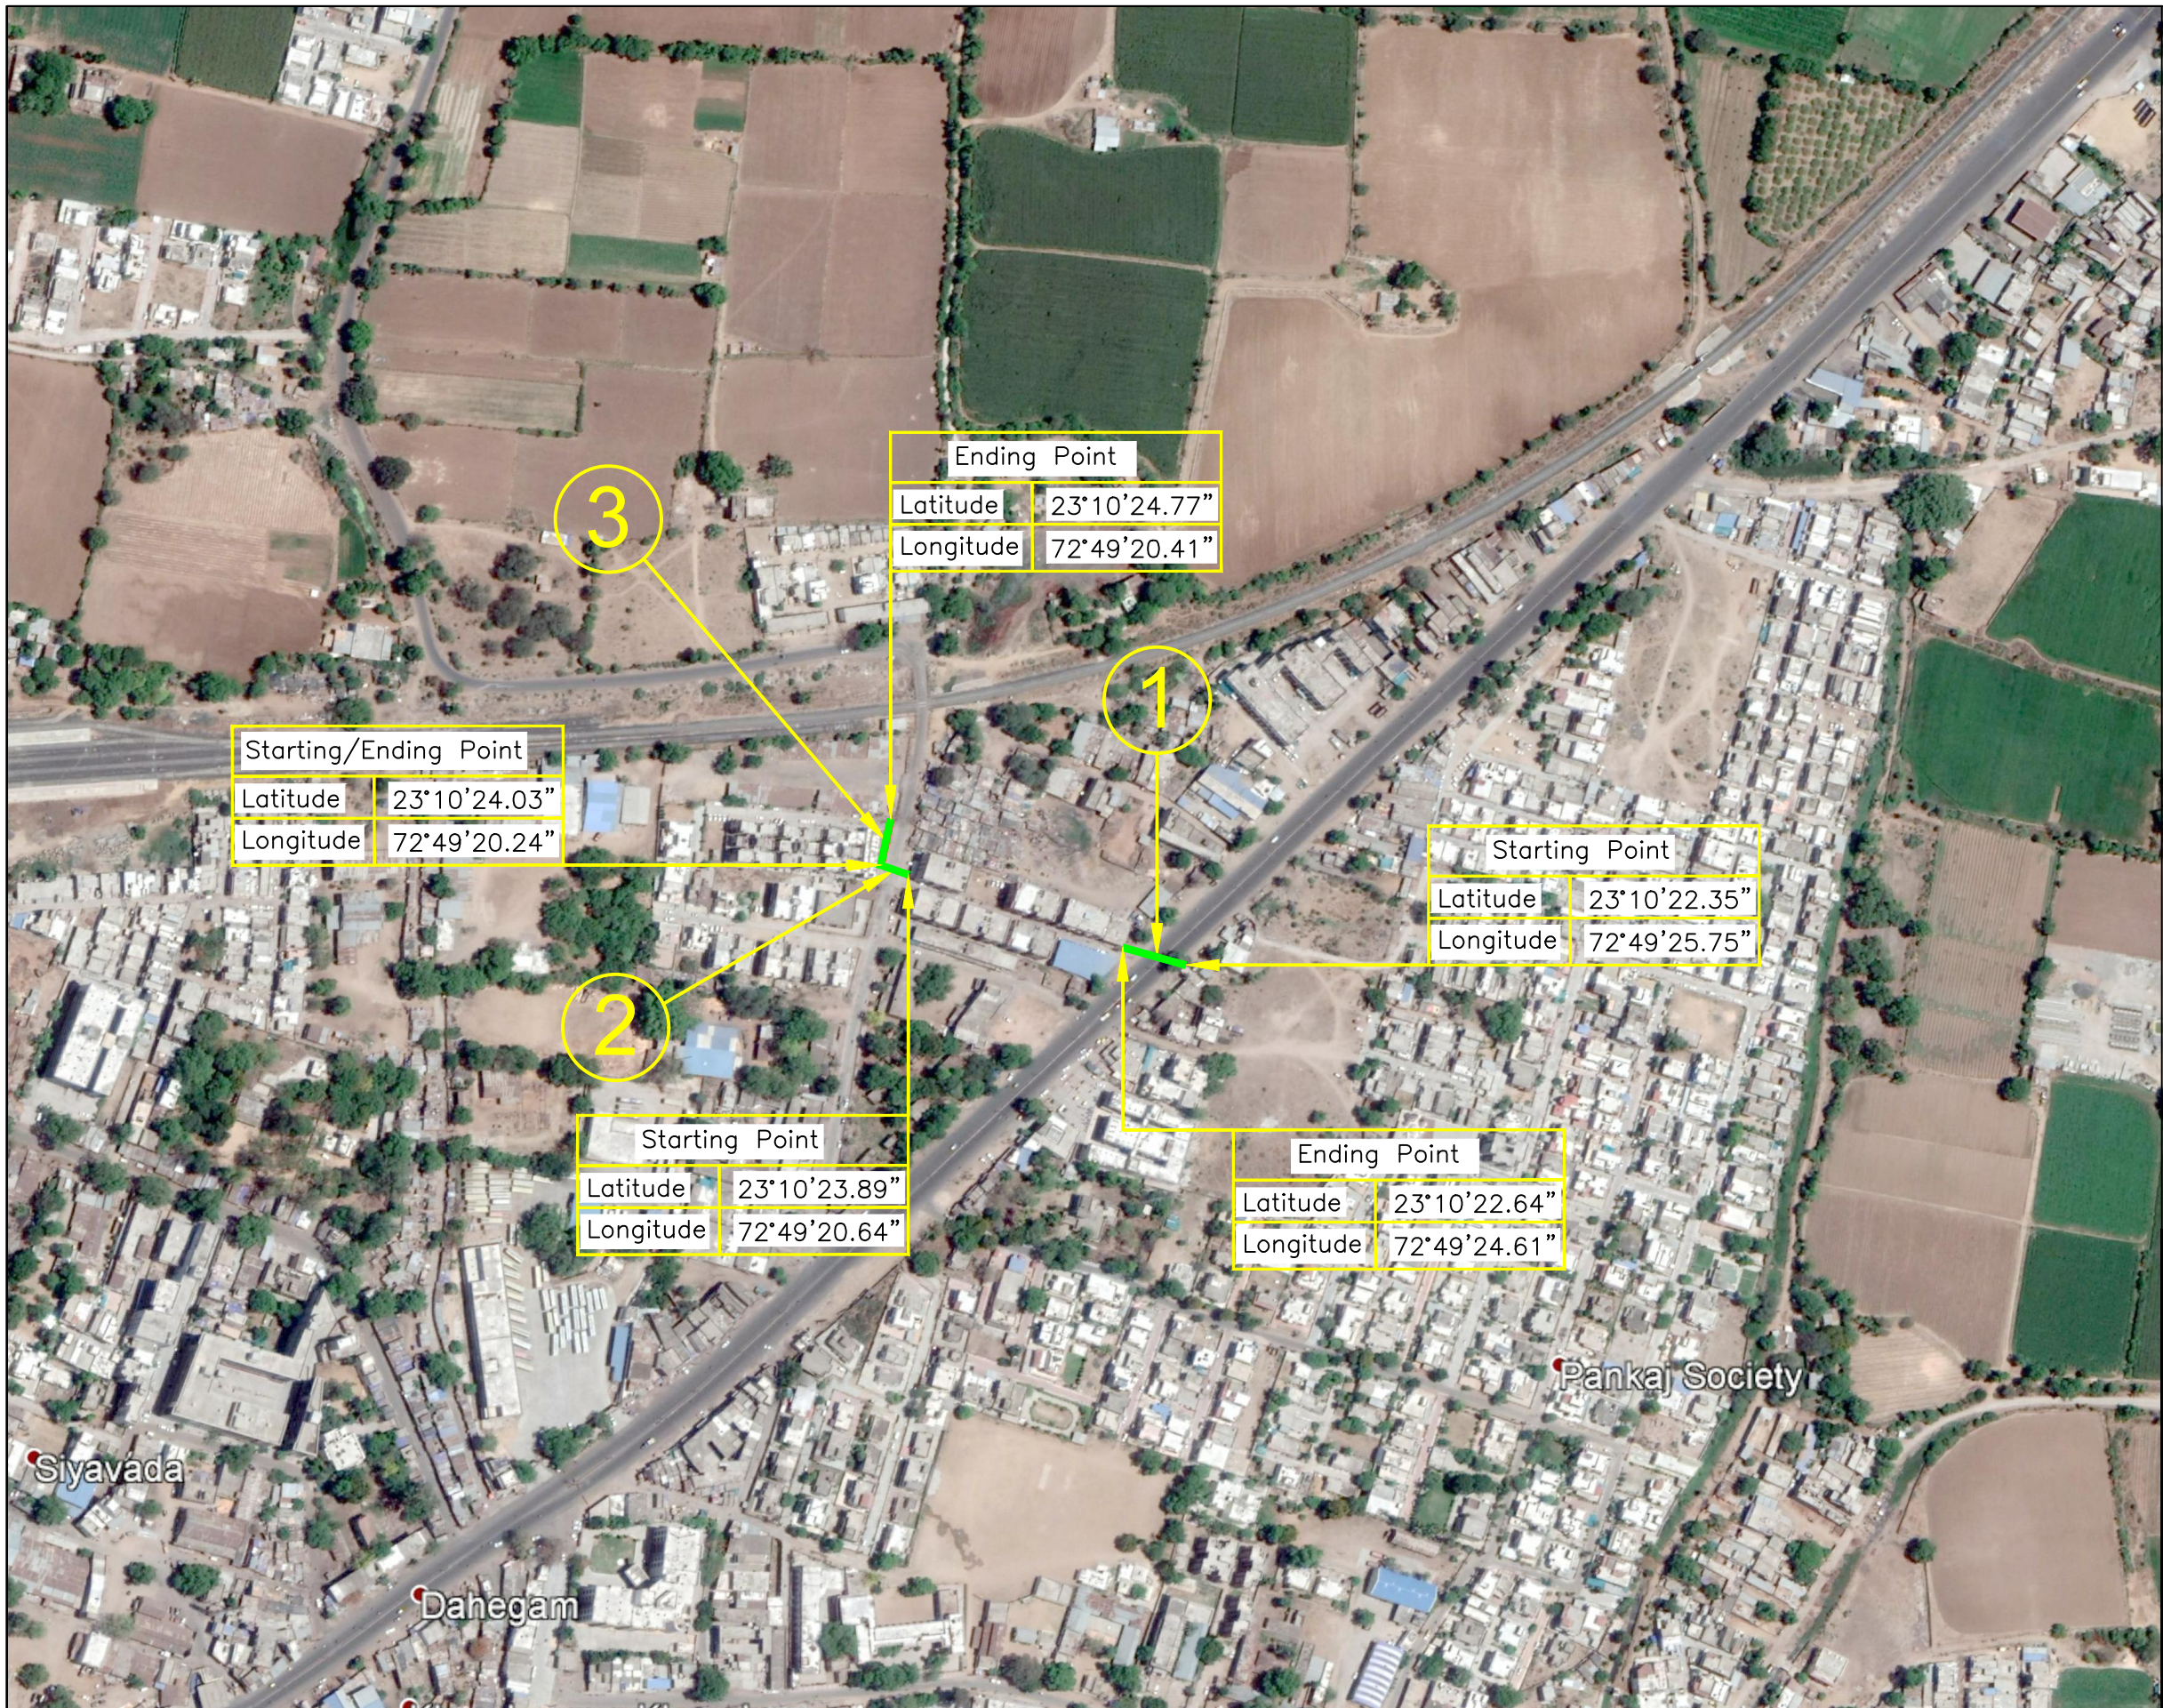

TALUKA-DEHGAM

- (1) Crossing of SH-68 Ahmedabad - Dehgam- Talod Road Protected Forest.
@ch 0 to @ch 30,
Crossing Width - 30M

Starting Point		Ending Point	
Latitude	23°10'22.35"	Latitude	23°10'22.64"
Longitude	72°49'25.75"	Longitude	72°49'24.61"

- (2) Crossing of SH-192 Dehgam Nadol- Magodi Road Protected Forest.
@ch 152 to @ch 161,
Crossing Width - 9M

Starting Point		Ending Point	
Latitude	23°10'23.89"	Latitude	23°10'24.03"
Longitude	72°49'20.64"	Longitude	72°49'20.24"

- (3) Parallel to SH-192 Dehgam Nadol- Magodi Road Protected Forest.
@ch 161 to @ch 185,
Length - 24M

Starting Point		Ending Point	
Latitude	23°10'24.03"	Latitude	23°10'24.77"
Longitude	72°49'20.24"	Longitude	72°49'20.41"

PROJECT :
90 MM DIA MDPE GAS PIPELINE CONNECTIVITY FOR
VAIBHAV SOCIETY, TALUKA-DEHGAM, DIST. - GANDHINAGAR

CLIENT :
 **SABARMATI GAS LTD.**
SECTOR-21, GANDHINAGAR

CONSULTANTS :
 **Multi Mantech International Pvt. Ltd.**
M-SQUARE, MILLENIUM PLAZA, JUDGES BUNGALOWS ROAD,
VASTRAPUR, AHMEDABAD-380 015, INDIA.
PH. : 91-79-26750515, 26750516, 26750517. FAX : 91-79-26764099
E-mail : info@mmipl.in

TITLE :
GEO MAP

DRAWN BY : VASANT	EXAMINED BY : D.H.JOSHI	REV. 0
SURVEY BY : SUDHIR	PROJ. CODE	DRG. NO.
CHECKED BY : D.H.JOSHI	SGL/215.1.22	MM/SGL/VAIBHAV/GEO
SCALE = 1 : 50		
DATE : 31/07/2021		