


OPEN SERIES
MAP


No. F43A16

Scale 1:50,000

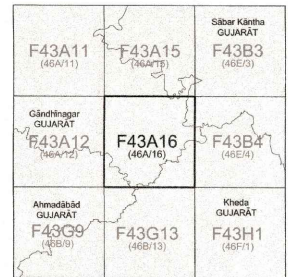

भारतीय सर्वेक्षण विभाग
1st Edition 2011. Price : Rs. 77/-

CONVENTIONAL SYMBOLS

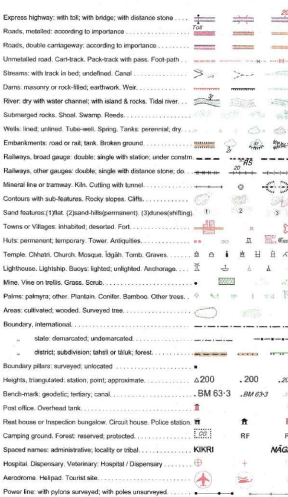

REFERENCE

NS 50 National Highway No. 50

NOTES

Heights and contours are in metres and above mean sea level.
Contours are approximate.
A relative height, if represented by the approximate height, in metres, between the top and bottom of a steep slope.
The horizontal heights and contours in this sheet have not been adjusted to the heights of the spirit levelled bench marks and may not be strictly in accordance with them.
Time shown in this sheet is usually current water from July to October.
Cultural features generally show only the main features and not the details.
Administrative boundaries have been accepted from VRS project data 2009.


COMPILED INDEX

A. Compiled from 1:25,000 surveyed during 1966-67.



Projection - UTM Datum - WGS 84

Magnetic Variation from True North about 1° West in 2005.
(Decreasing by about 1° annually)

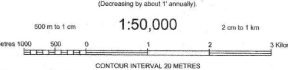

CONTOUR INTERVAL 20 METRES

For further details about this map, please contact

Director

Gujarat, Damán & Diu Geo-Spatial Data Centre


Survey of India, Sector 10-A

Gandhinagar.

WEBSITE - www.surveyofindia.gov.in

Reproduction in whole or part by any means is prohibited
without the written permission of Survey of India, the
National Mapping Agency.

© GOVERNMENT OF INDIA COPYRIGHT, 2011.

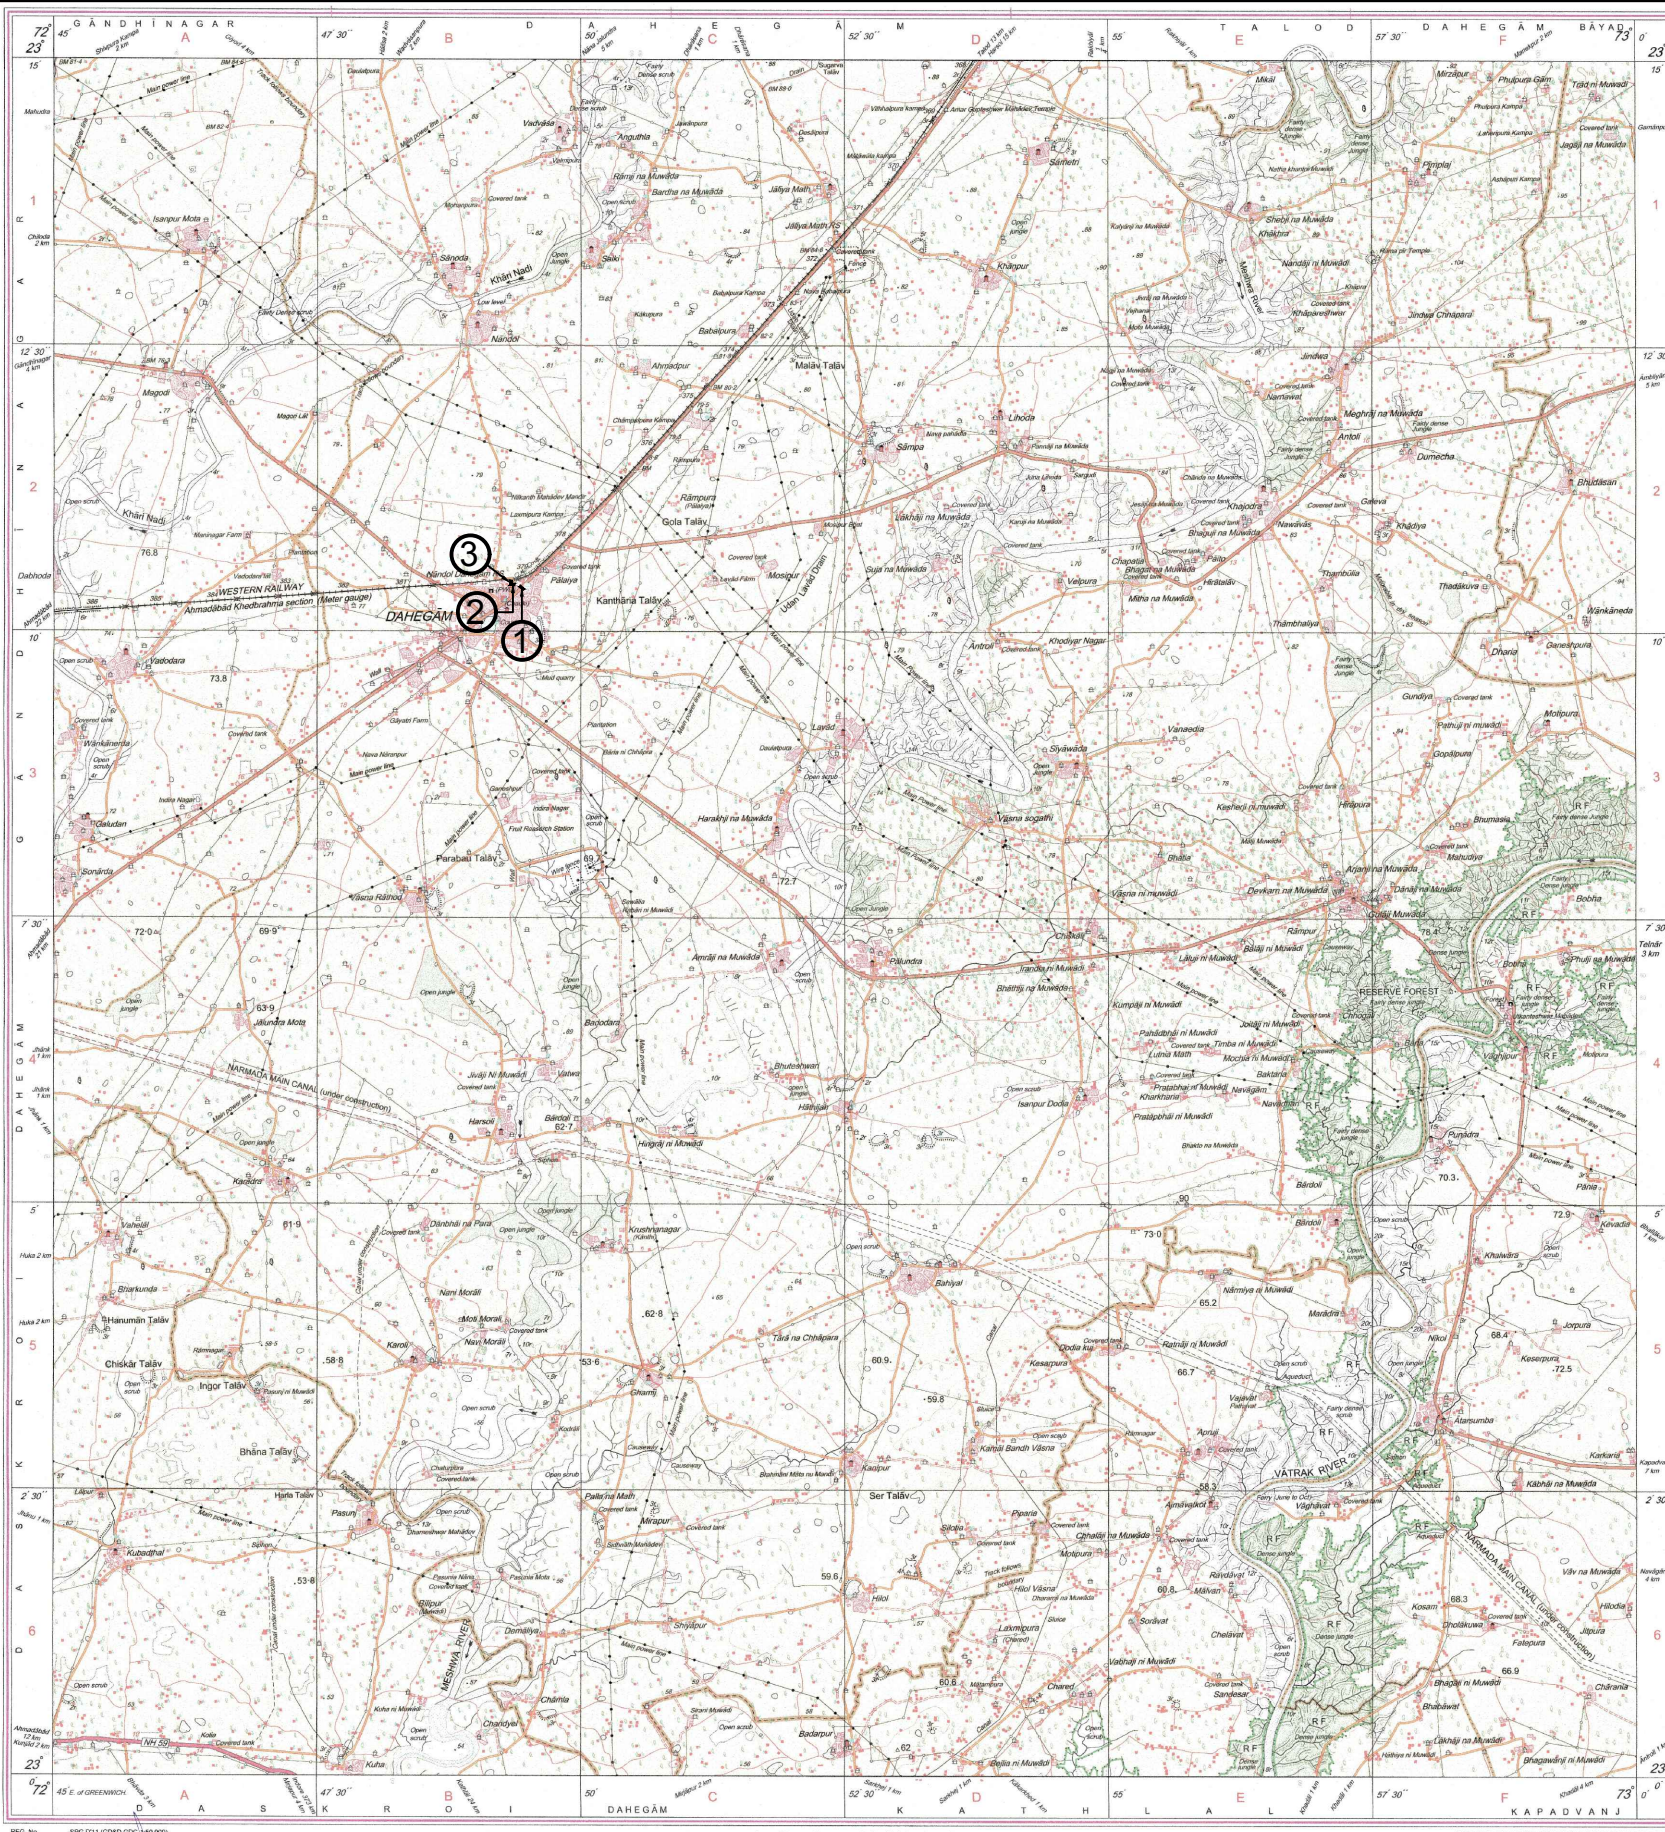

- (1) Crossing of SH-68 Ahmedabad -
Dehgam- Talod Road Protected Forest.
@ch 0 to @ch 30,
Crossing Width - 30M

Starting Point		Ending Point	
Latitude	23°10'22.35"	Latitude	23°10'22.64"
Longitude	72°49'25.75"	Longitude	72°49'24.61"

- (2) Crossing of SH-192 Dehgam Nadol-
Magodi Road Protected Forest.
@ch 152 to @ch 161,
Crossing Width - 9M

Starting Point		Ending Point	
Latitude	23°10'23.89"	Latitude	23°10'24.03"
Longitude	72°49'20.64"	Longitude	72°49'20.24"

- (3) Parallel to SH-192 Dehgam Nadol-
Magodi Road Protected Forest.
@ch 161 to @ch 185,
Length - 24M

Starting Point		Ending Point	
Latitude	23°10'24.03"	Latitude	23°10'24.77"
Longitude	72°49'20.24"	Longitude	72°49'20.41"

-: LEGEND :-

90MM DIA SGL MDPE PIPELINE	
----------------------------	--

PROJECT :
90 MM DIA MDPE GAS PIPELINE CONNECTIVITY FOR
VAIBHAV SOCIETY, TALUKA-DEHGAM, DIST. - GANDHINAGAR

CLIENT :

SABARMATI GAS LTD.
SECTOR-21, GANDHINAGAR

CONSULTANTS : Multi Mantech International Pvt. Ltd.
M-SQUARE, MILLENIUM PLAZA, JUDGES BUNGALOWS ROAD,
VASTRAPUR, AHMEDABAD-380 015, INDIA.
PH. : 91-79-26750515, 26750516, 26750517. FAX : 91-79-26764099
E-mail : info@mnipl.in

TITLE :
TOPO SHEET

DRAWN BY : VASANT	EXAMINED BY : D.H.JOSHI	REV. : 0
SURVEY BY : SUDHIR	PROJ. CODE	DRG. NO.
CHECKED BY : D.H.JOSHI	SCALE = 1 : 50	DATE : 31/07/2021
	SGL/215.1.22	MM/SGL/VAIBHAV/TOPO