


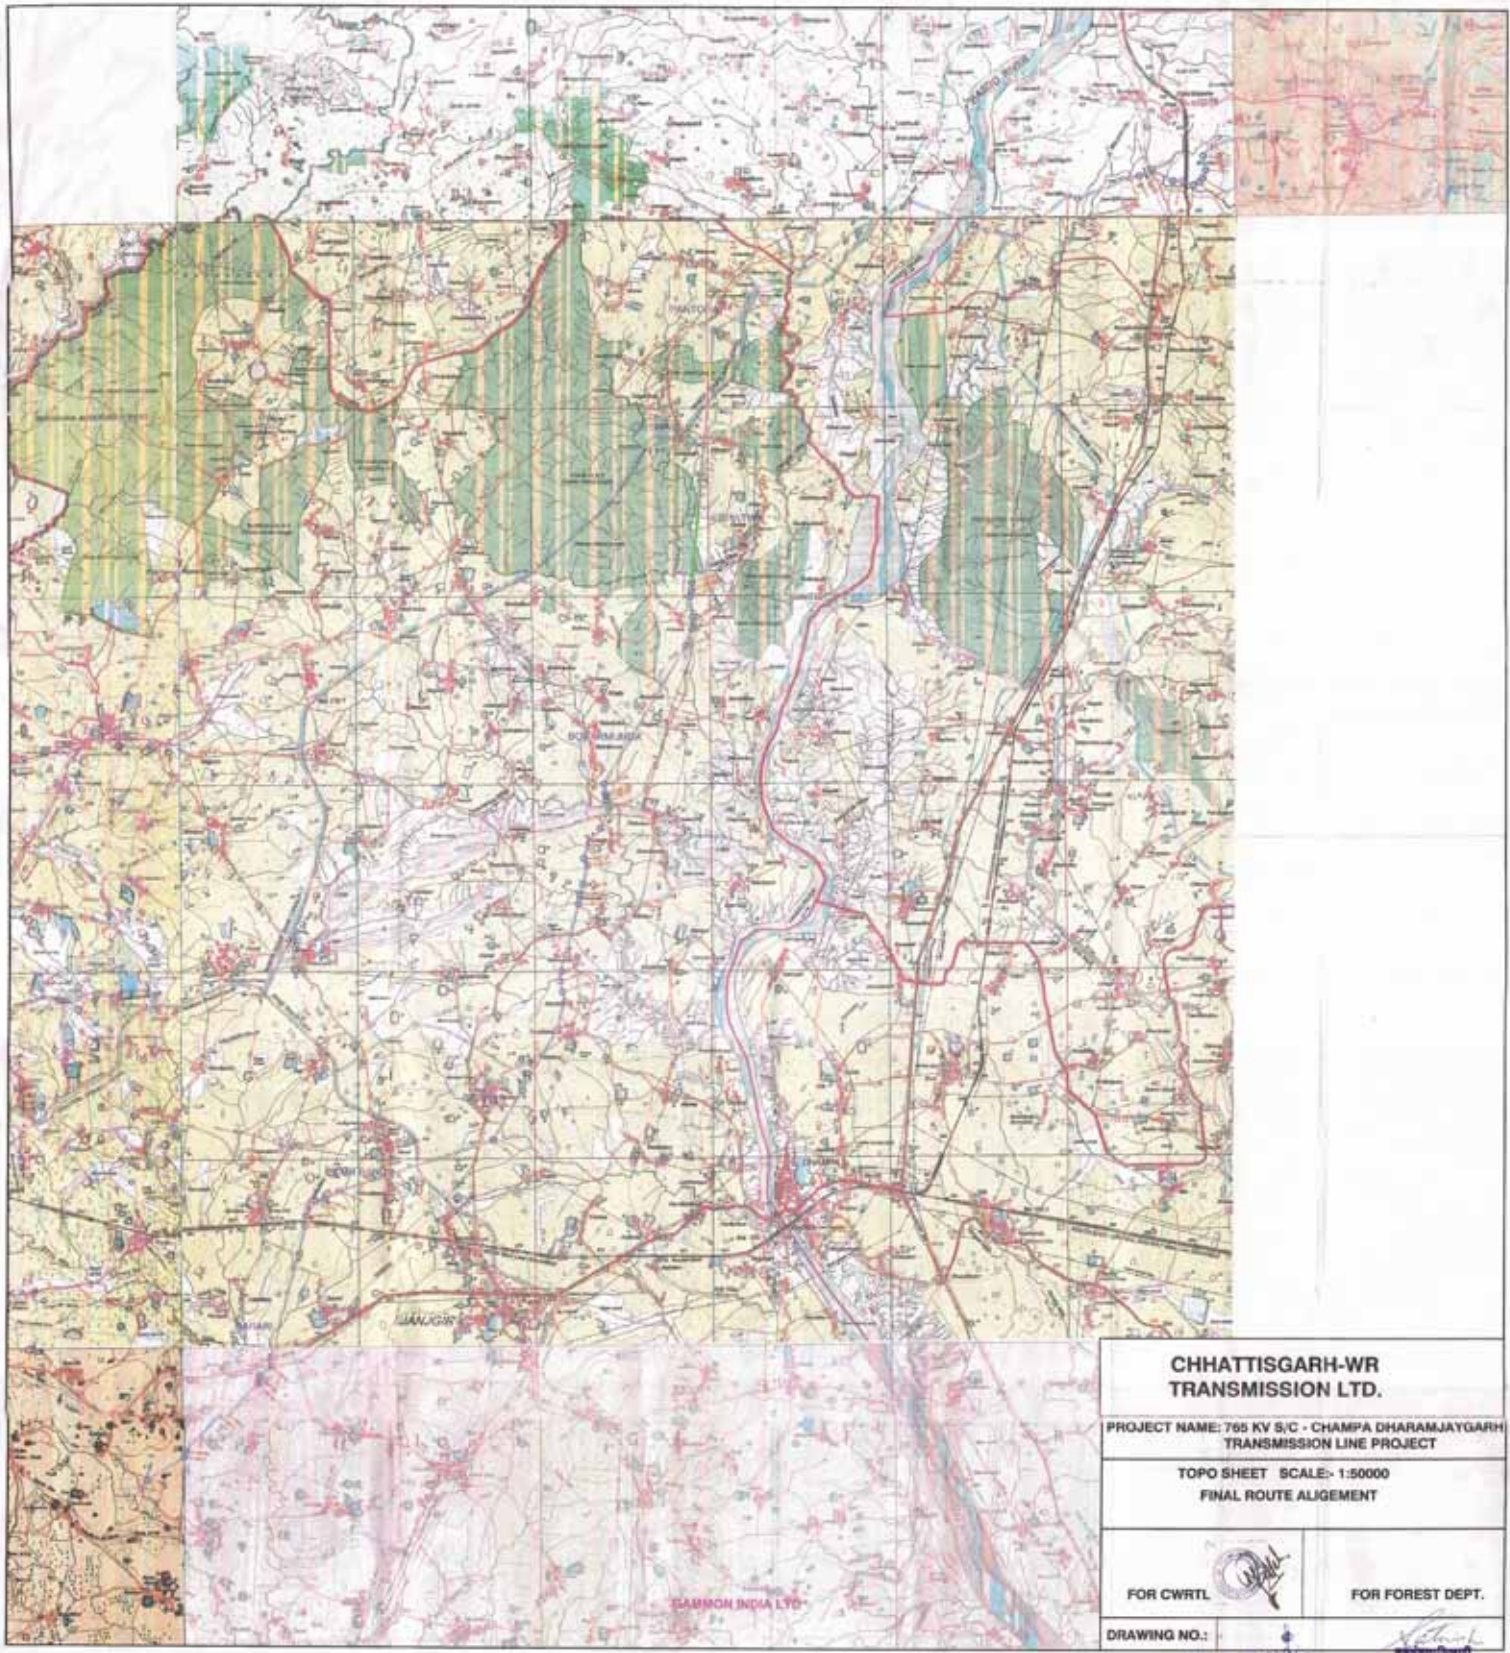

**CHHATTISGARH-WR
TRANSMISSION LTD.**

PROJECT NAME: 765 KV S/C - CHAMPA DHARAMJAYGARH
TRANSMISSION LINE PROJECT

TOPO SHEET SCALE:- 1:50000
FINAL ROUTE ALIGNMENT

FOR CWRTL



FOR FOREST DEPT.

DRAWING NO.:

1/2
1:50000
1:50000

CHHATTISGARH
WIRELESS & WIRE

CHHATTISGARH
WIRELESS & WIRE