
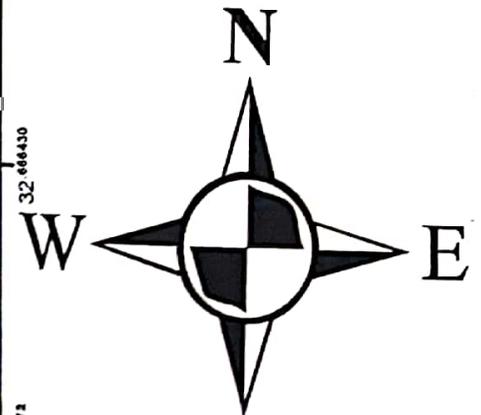


se Map For C/O Proposed Link Road from Mani to Jullara (Portion Triya to kuthed khas (8/00 to 11/500 KM) 16-B (19)

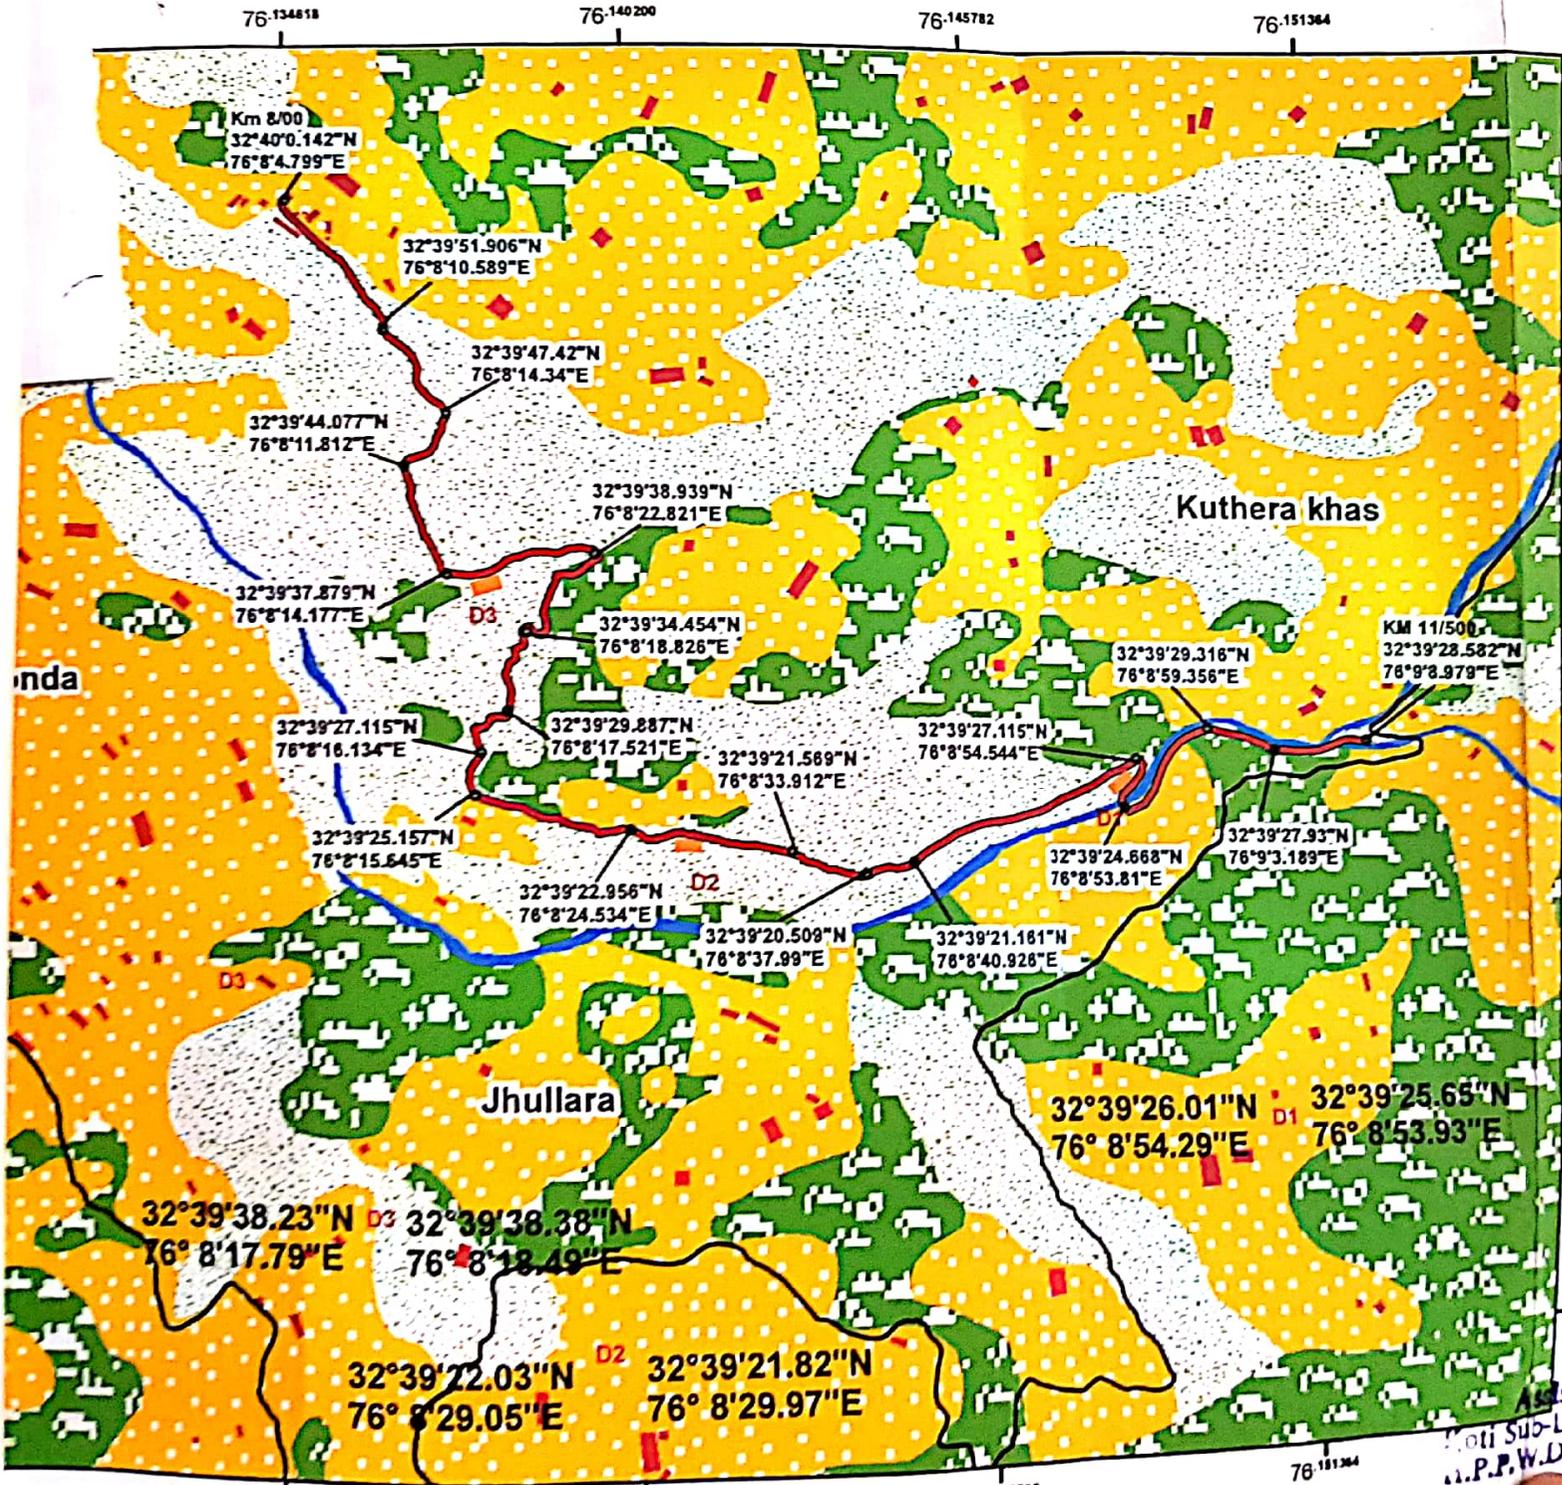

Divisional Forest Officer
 Chamba Forest Division
 CHAMBA-176240

- Legend**
- Existing Road
 - Proposed Road
 - Builtup
 - Forest Land
 - Open Land
 - Private Land
 - Water Body
 - Dumping

Assistant Engineer
 Moti Sub-Division
 A.P.P.W.D. Koul

Executive Engineer
 Tiggol Division
 H.P.P.W.D. T. 350