


TOPO SHEET

C/O Link Road From Ghyan Raika Via Kehral KM 0/00 To 1/945

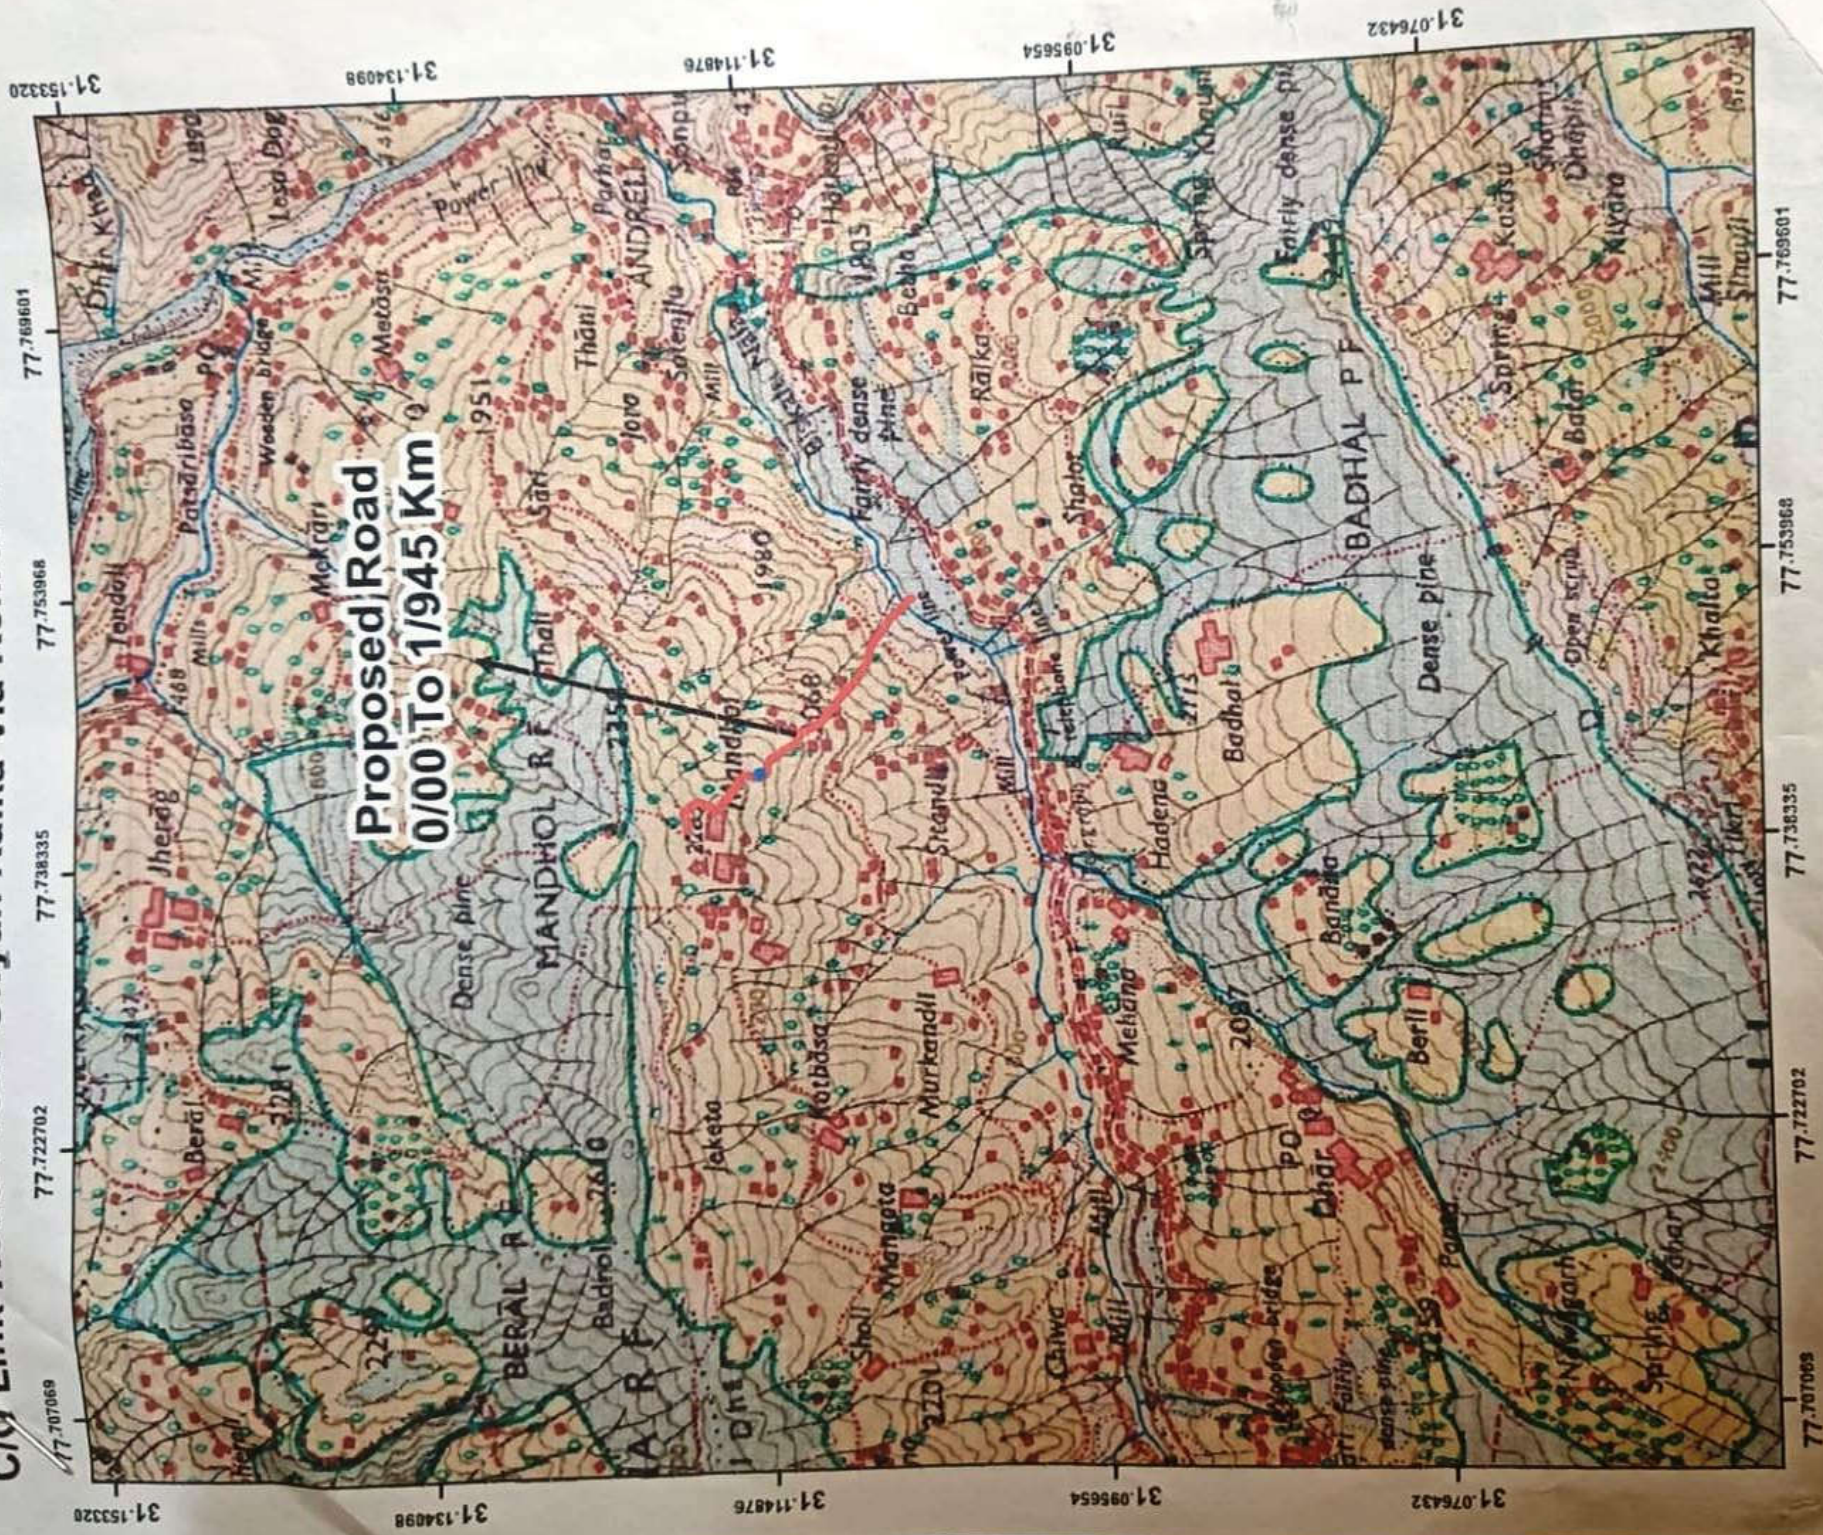

Proposed Road
0/00 To 1/945 Km

Index

Dumping Site 1  Proposed Road

Scale- 1:50000
Topo Sheet-53E12

Divisional Forest Officer
Bohru Forest Division Raikot

Assistant Engineer
Saraswati Nagar Sub Division
H. P. P. W. D. Hatkoti

Executive Engineer
Jubbal Division (B. & K.,
H. P. P. W. D. Jubbal (H.