


TOPOSHEET:-

C/O link road from Ghaini Dayala Tabog Km 0/00 to 2/515



Index

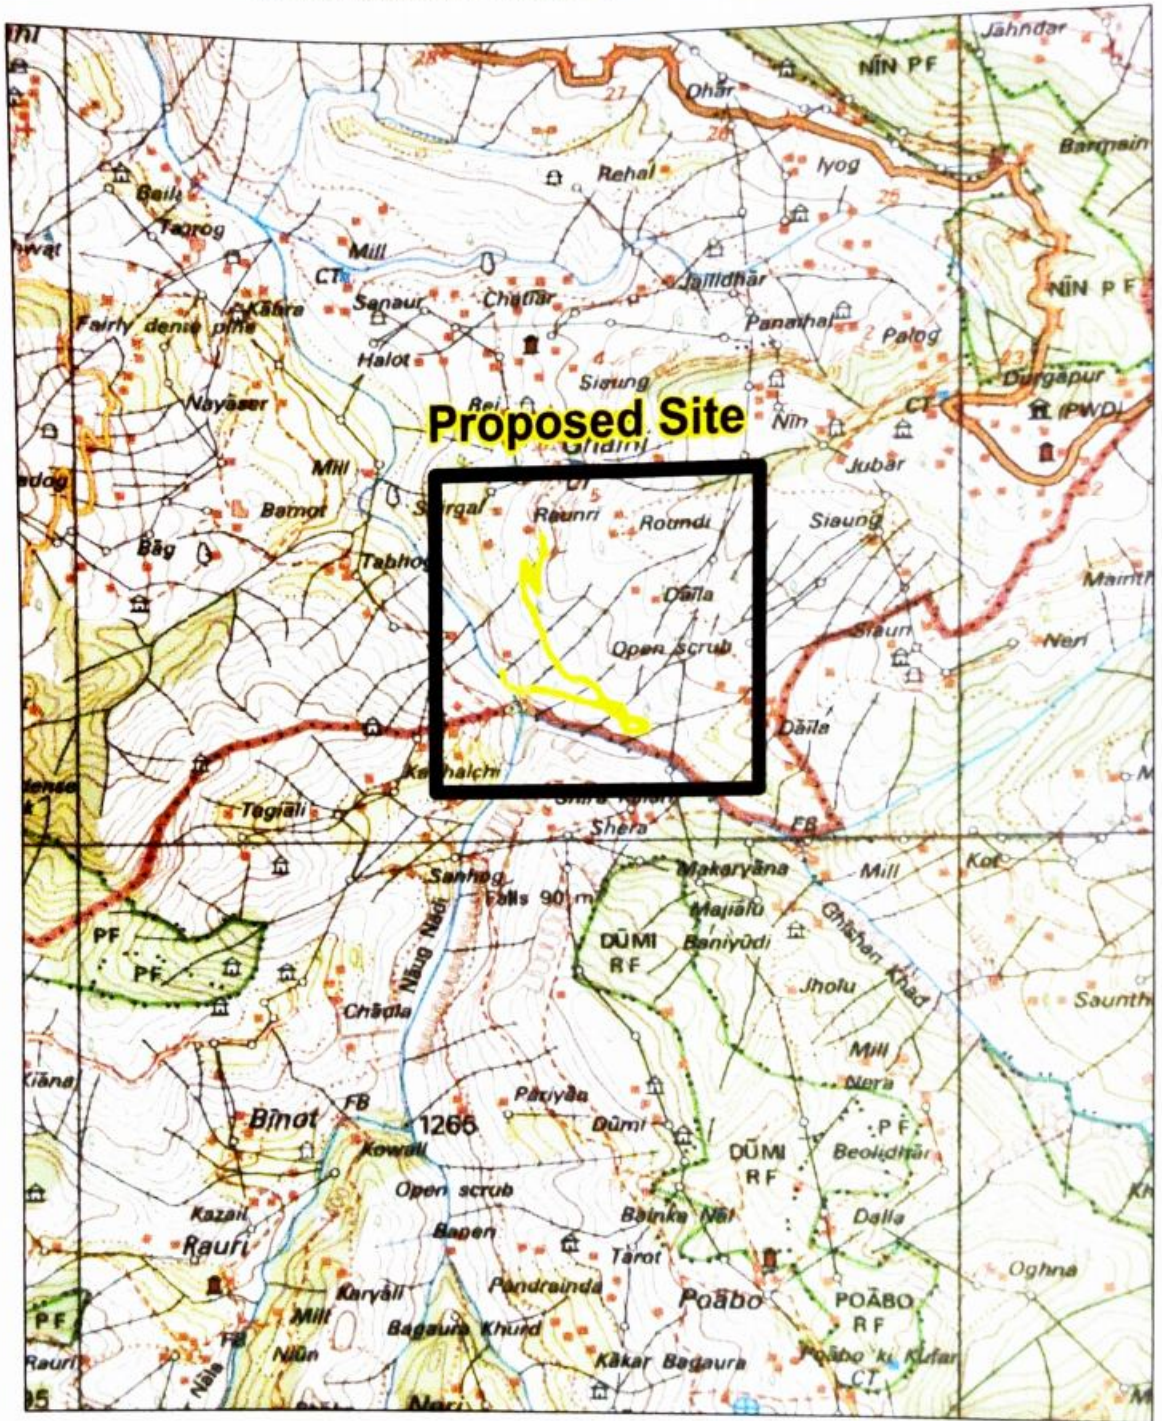

Scale

1.50000

Proposed Site

Toposheet No :-

H43F4

Assistant Engineer
Sub-Division Suni
HPPWD Suni

Divisional Forest Officer
ShimJa Forest Division
SHIMLA

Executive Engineer,
ShimJa Rural Division,
HPPWD, Dhamsi