

SOI Map for CA Plan

GT Sheet No 43 K/7


1:12,500

CA Plan for construction of Road from Chawa to Barwan School

FID	Longitude	Latitude
0	74° 16' 36.922" E	33° 24' 1.619" N
1	74° 16' 35.274" E	33° 24' 0.032" N
2	74° 16' 33.272" E	33° 23' 58.105" N
3	74° 16' 34.202" E	33° 23' 57.135" N
4	74° 16' 36.304" E	33° 23' 57.165" N
5	74° 16' 37.605" E	33° 23' 58.490" N
6	74° 16' 38.496" E	33° 23' 59.609" N
7	74° 16' 38.394" E	33° 24' 0.926" N

GPS Coordinates
CA Polygon

AOI

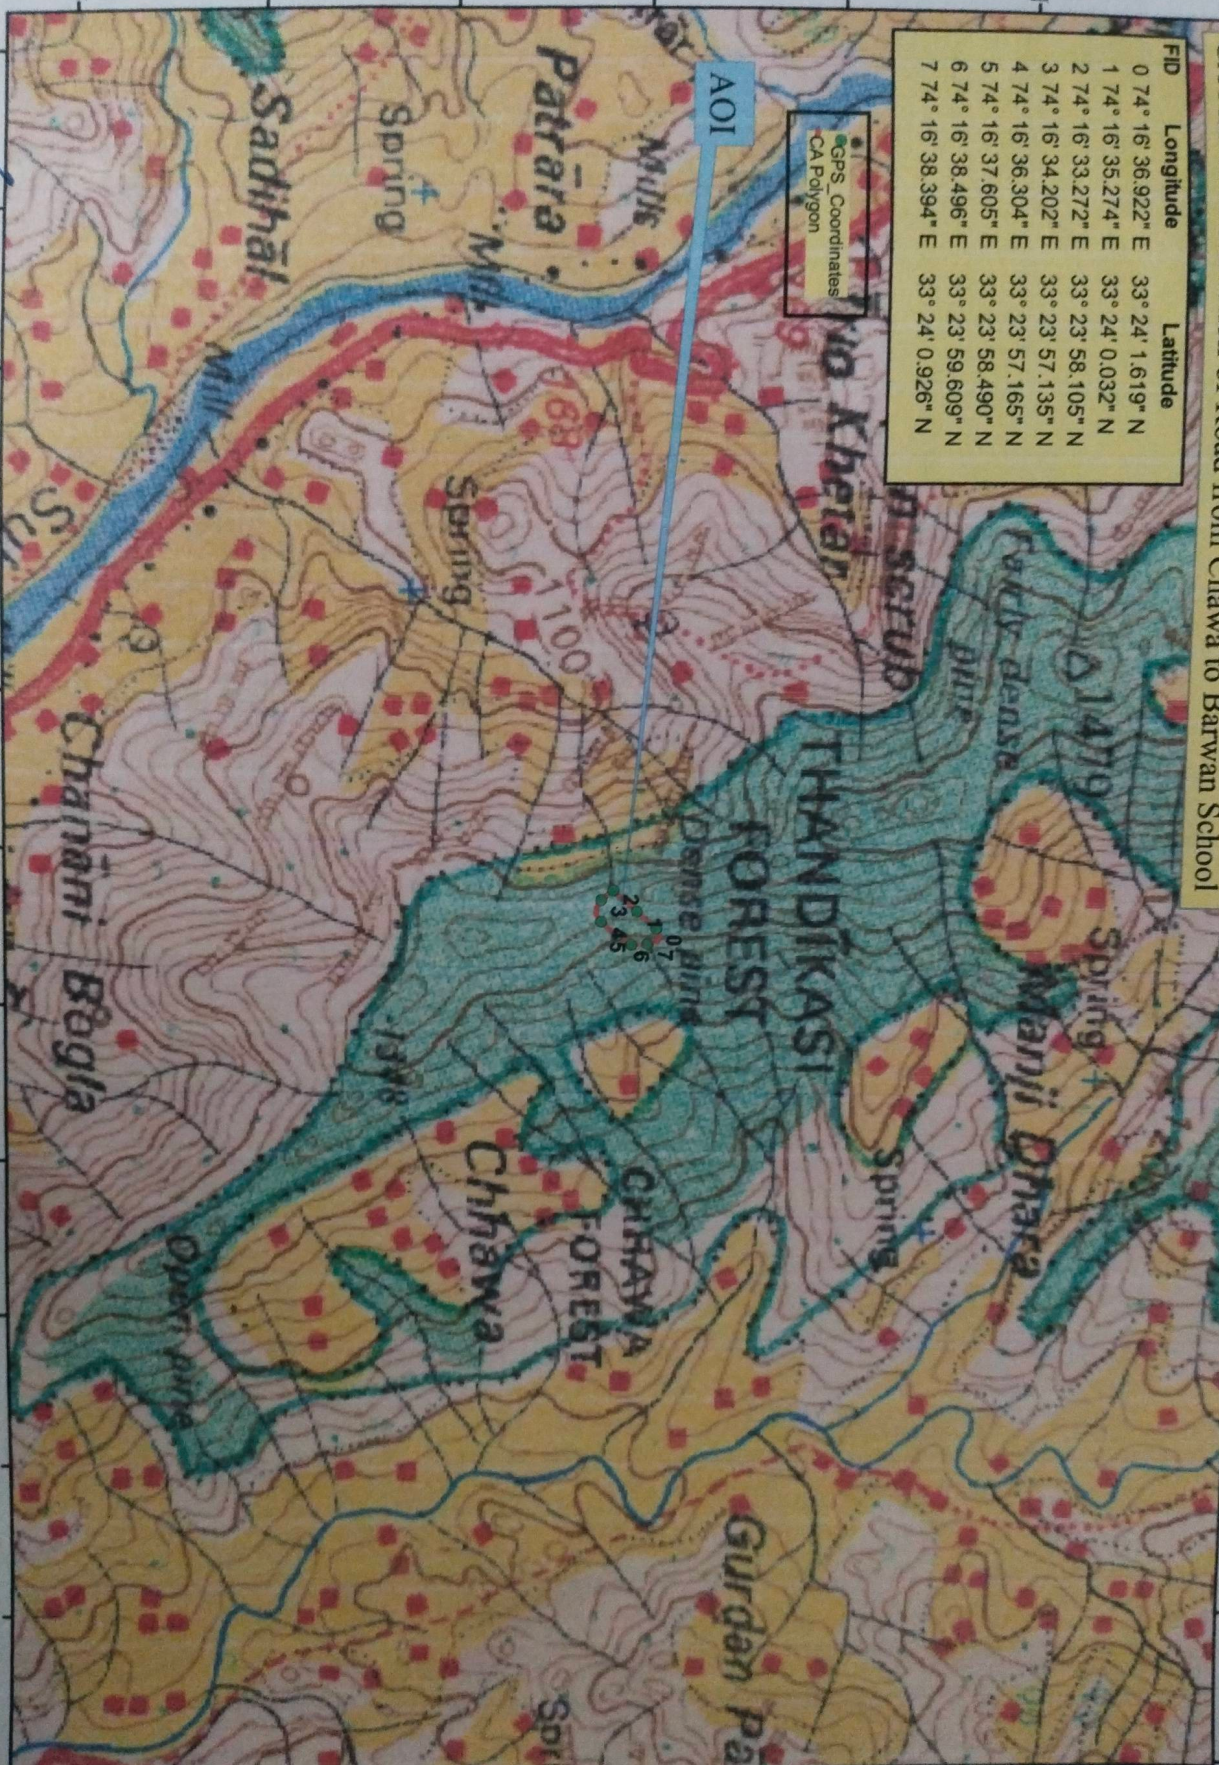

ICT PI DIVISION J&K JAMMU

Division of
Rajouri Division
Rajouri