


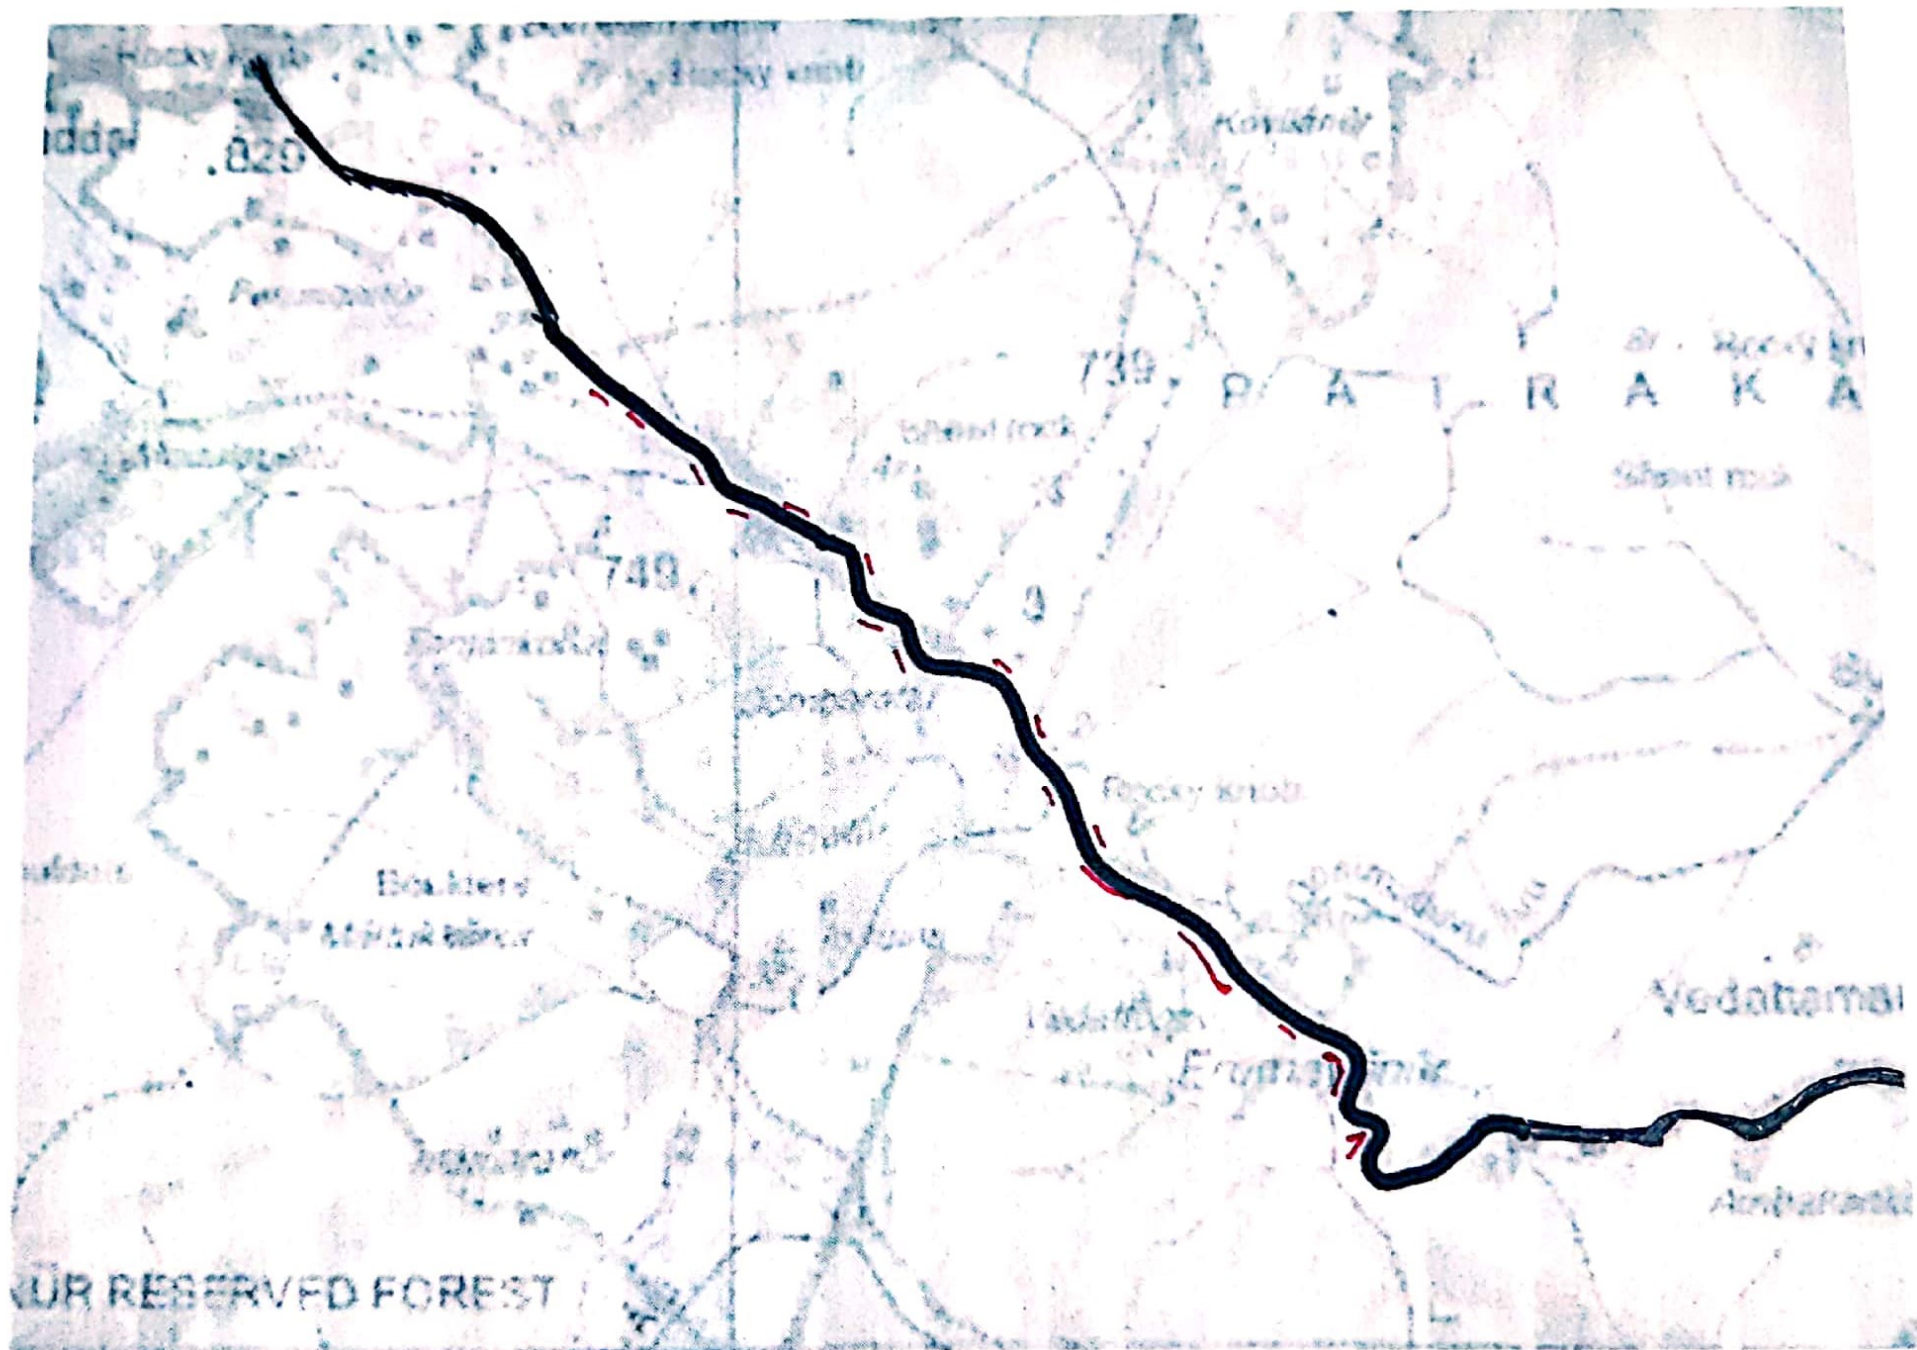

— PROPOSED Retaining wall