




REV.	DATE	DESCRIPTION OF REVISIONS

CLIENT:

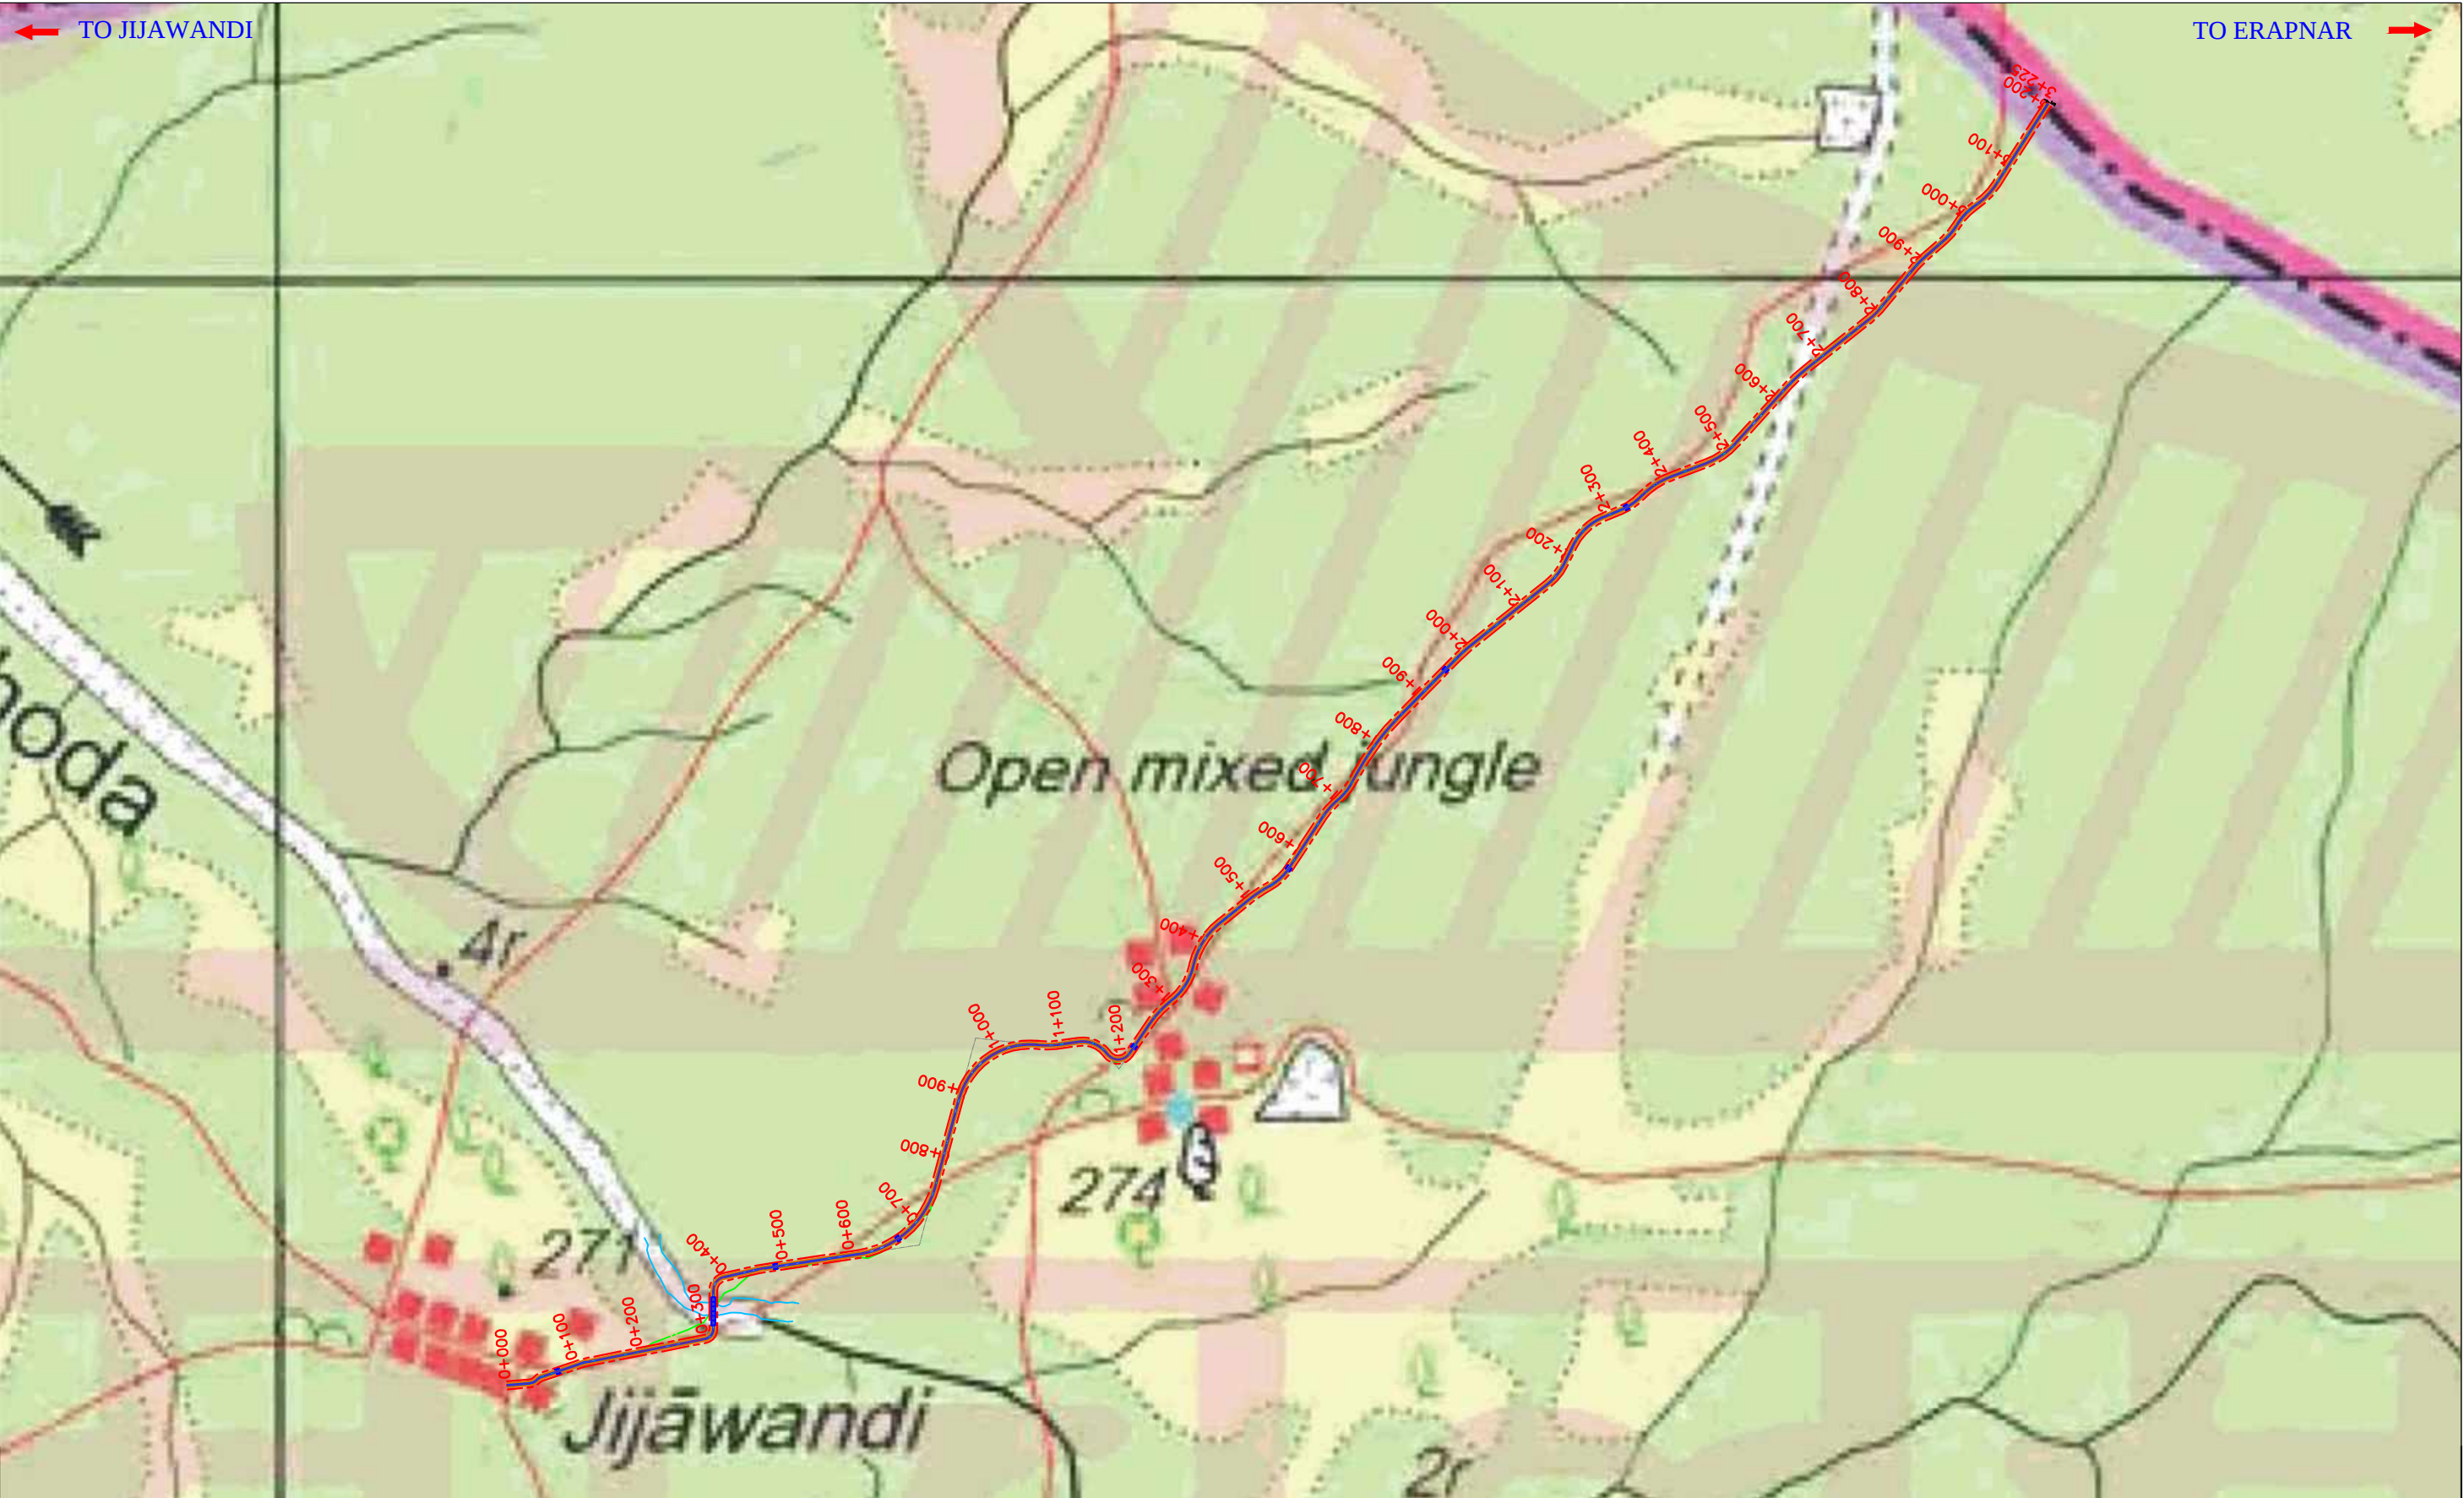

**PUBLIC WORKS
DEPARTMENT**
(Government of Maharashtra)

CONSULTANT:-



M/s. Ceinsys Tech Ltd.
10/5, IT Park, Opp. VNIT,
Nagpur- 440022
Maharashtra, India.
Email:- info@ceinsys.com

NAME OF PROJECT :

**UPGRADATION / CONSTRUCTION OF JIJAWANDI TO
ERAPNAR (STATE BORDER) VR-61**

TITLE:

KEY PLAN

SCALE : NTS

DWG NO:- CEINSYS/MHPWD/ETAPALLI/JE/ KP/01			
DATE:- DEC-2019			
DRAWN	DESIGN	CHECKED	APPROVED
AK	AL	SP	VVN