
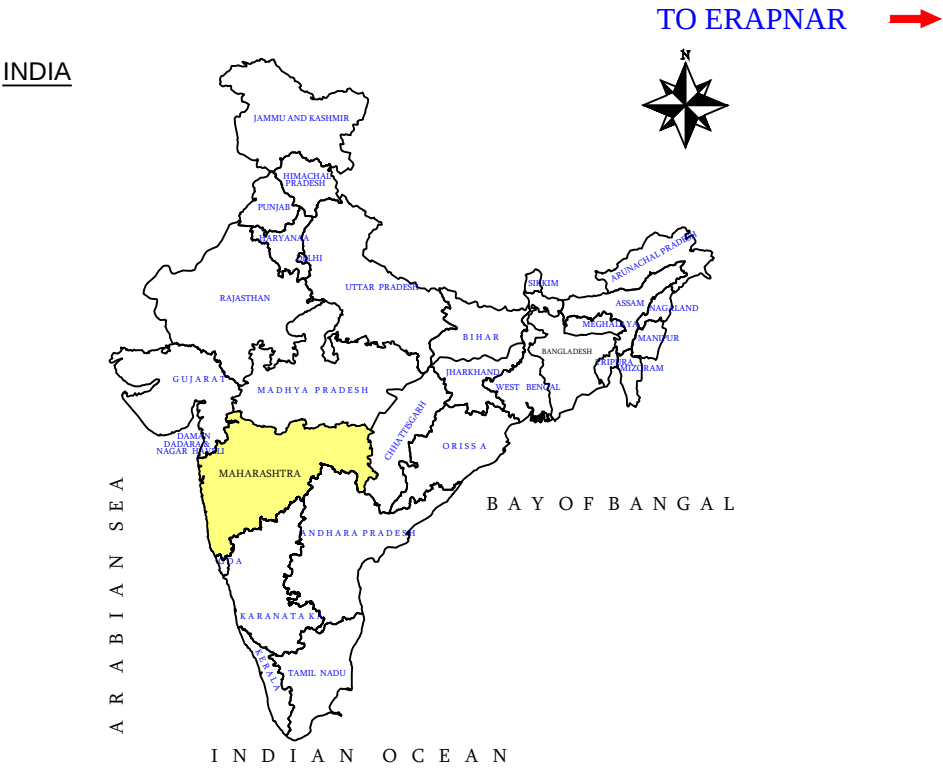


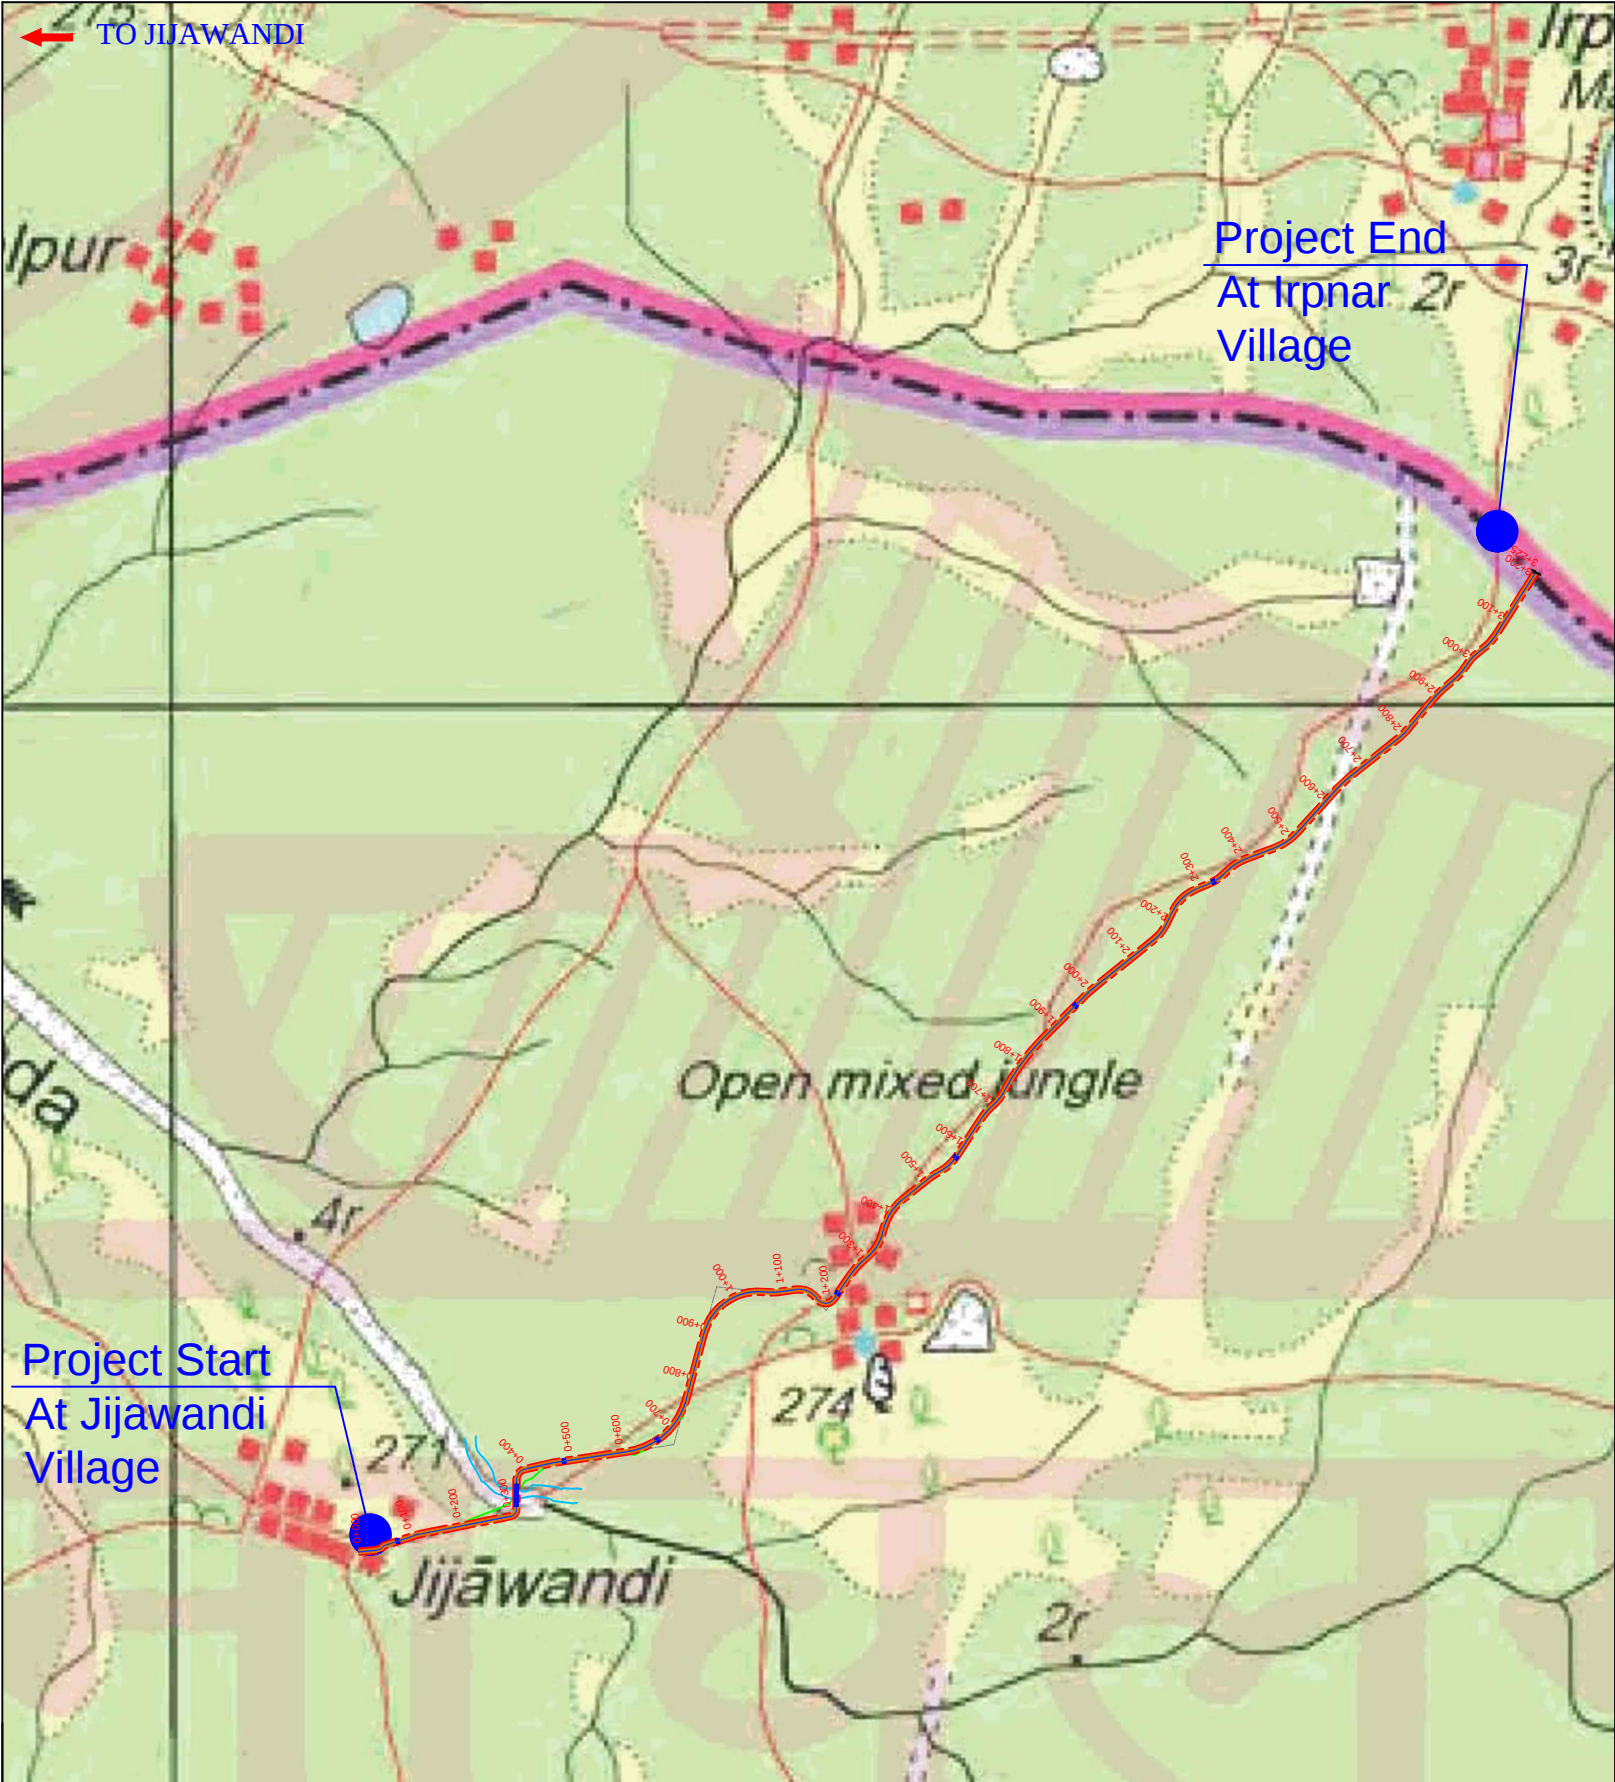

			CLIENT:		CONSULTANT:-		NAME OF PROJECT :		TITLE:		DWG NO:- CEINSYS/MHPWD/ETAPALLIJE/ LP/01	
			 PUBLIC WORKS DEPARTMENT (Government of Maharashtra)		 M/s. Ceinsys Tech Ltd. 10/5, IT Park, Opp. VNIT, Nagpur- 440022 Maharashtra, India. Email:- info@ceinsys.com		UPGRADATION / CONSTRUCTION OF JIJAWANDI TO ERAPNAR (STATE BORDER) VR-61		LOCATION PLAN		DATE:- DEC-2019	
									SCALE :		DRAWN DESIGN CHECKED APPROVED	
REV.			DATE		DESCRIPTION OF REVISIONS						AK AL SP VVN	