


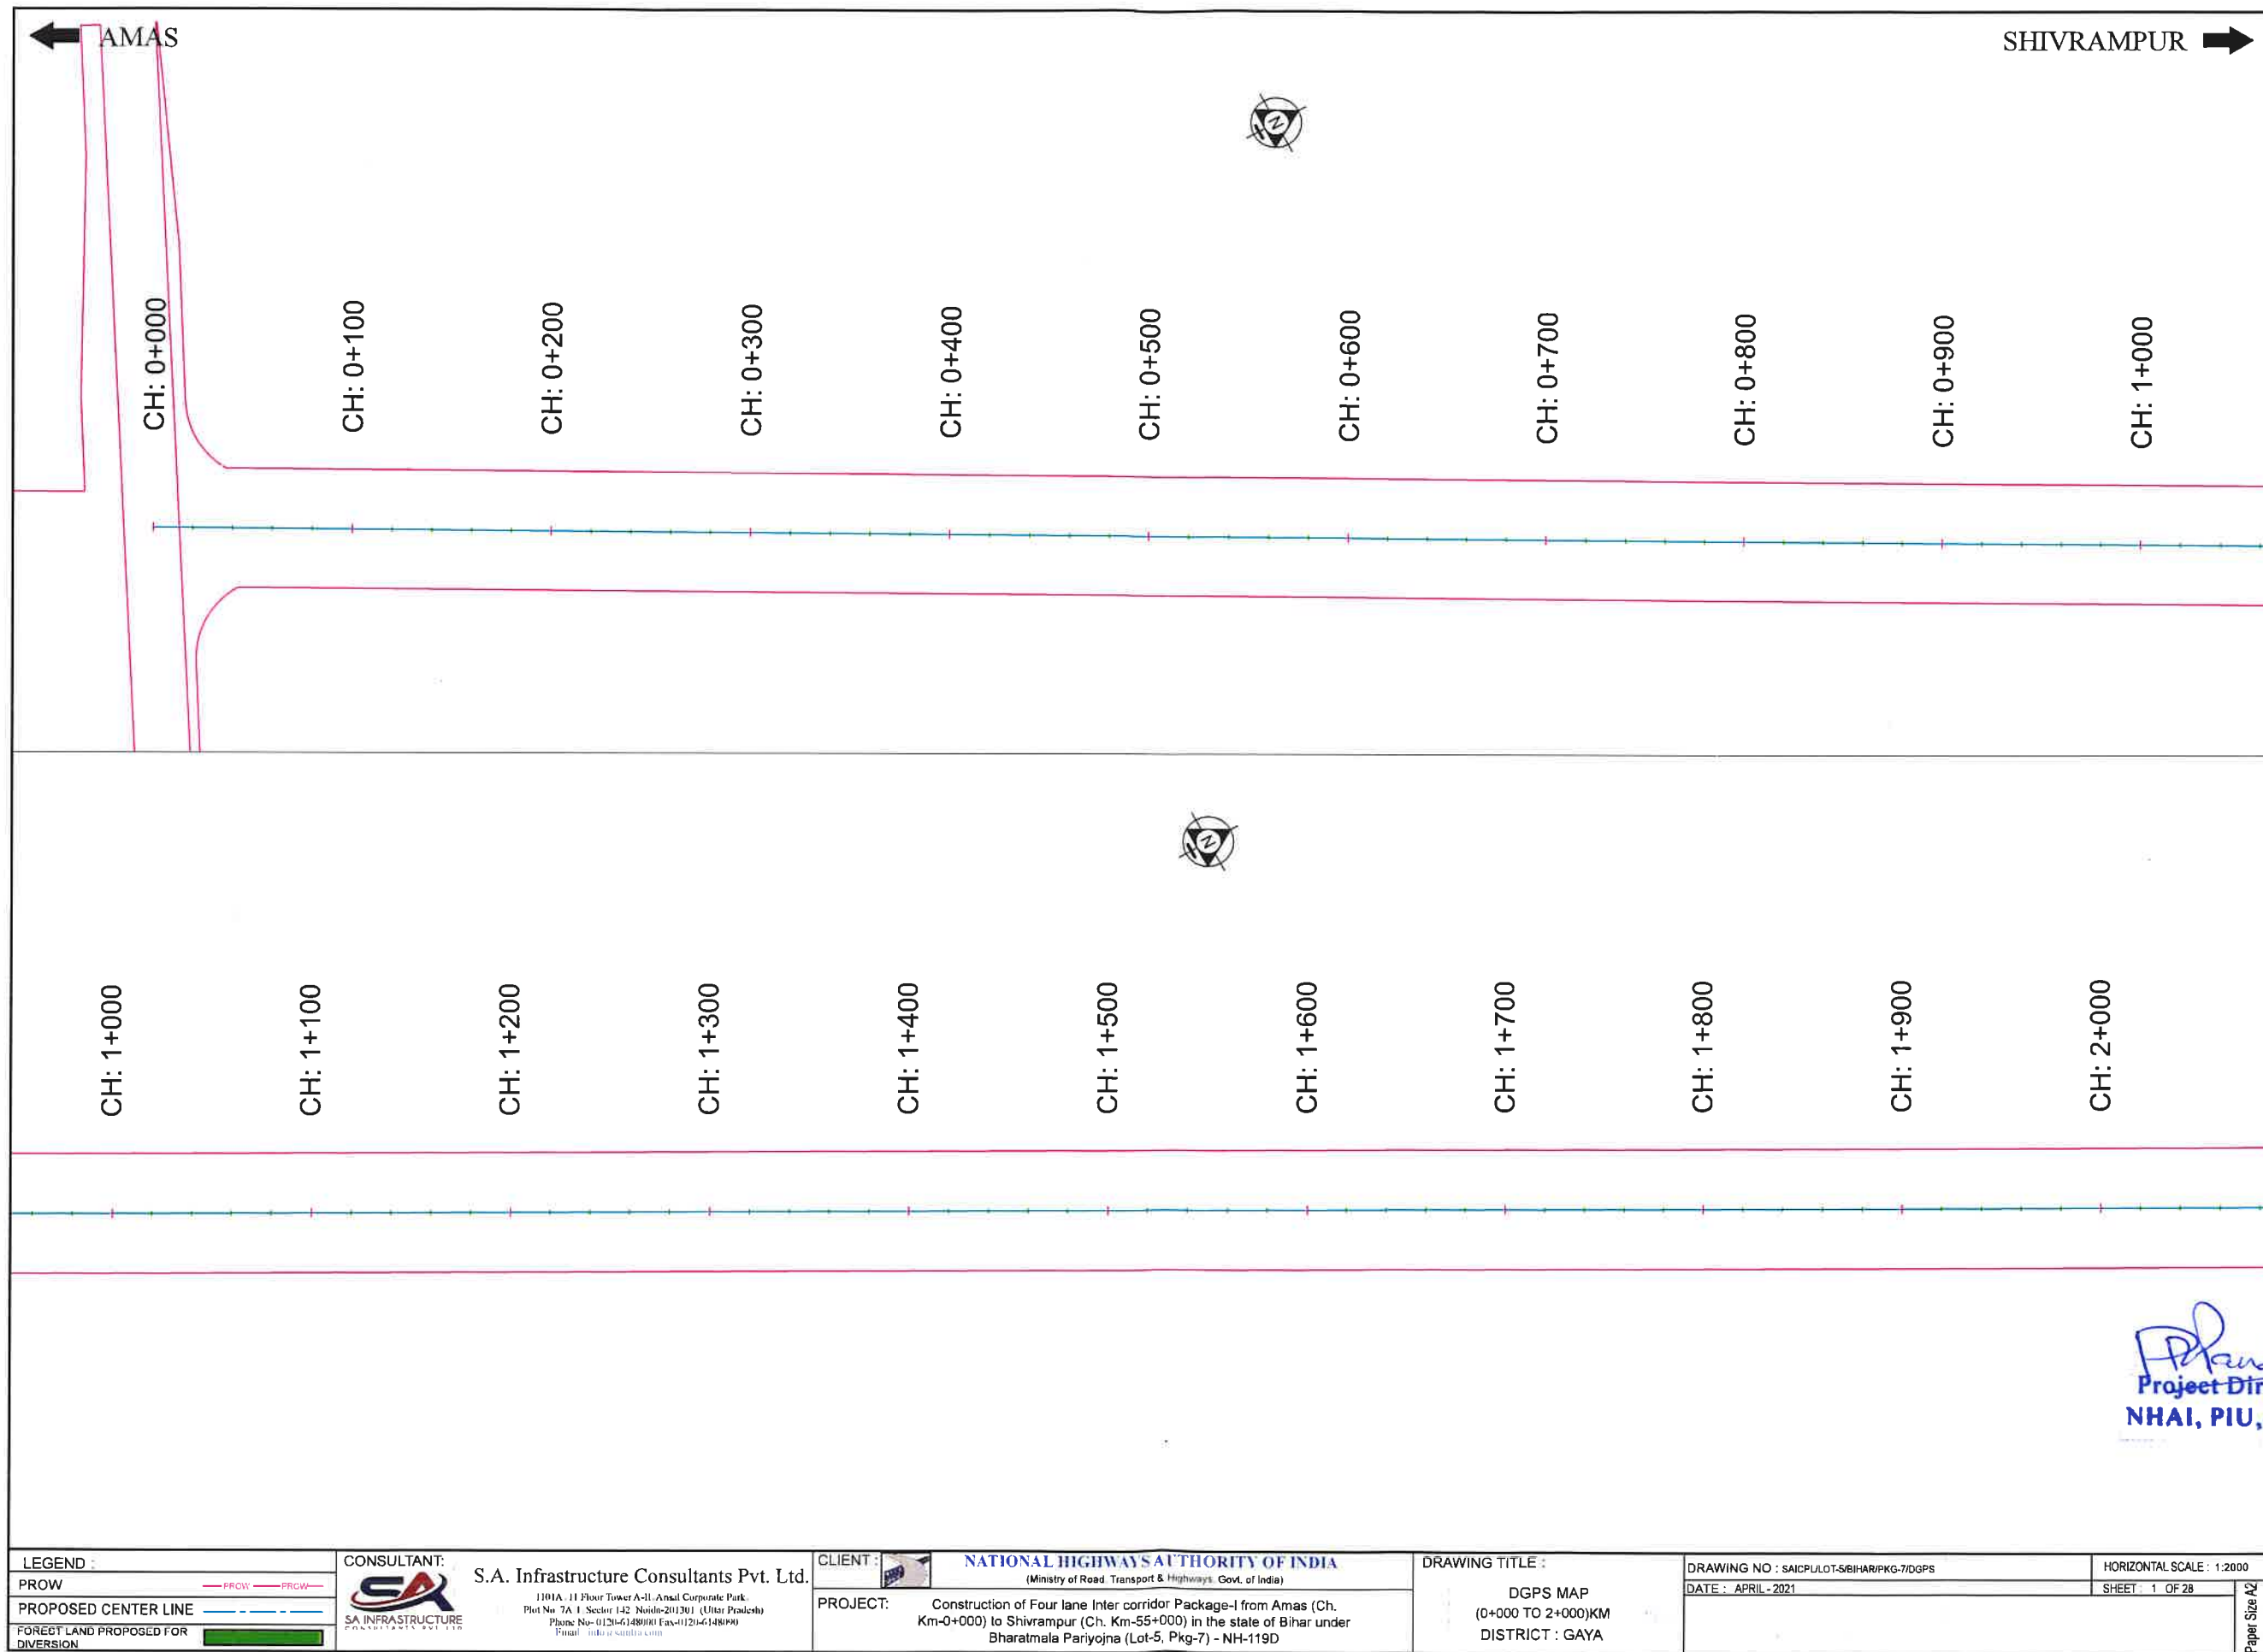

← AMAS

SHIVRAMPUR →



CH: 2+000 CH: 2+100 CH: 2+200 CH: 2+300 CH: 2+400 CH: 2+500 CH: 2+600 CH: 2+700 CH: 2+800 CH: 2+900 CH: 3+000




CH: 3+000 CH: 3+100 CH: 3+200 CH: 3+300 CH: 3+400 CH: 3+500 CH: 3+600 CH: 3+700 CH: 3+800 CH: 3+900 CH: 4+000




Project Director
NHAI, PIU, -Gaya

LEGEND : PROW PROPOSED CENTER LINE FOREST LAND PROPOSED FOR DIVERSION	 CONSULTANT: S.A. Infrastructure Consultants Pvt. Ltd. 1101A, 11 Floor Tower A-II, Ansal Corporate Park, Plot No. 7A/1, Sector 1-42, Noida-201301 (Uttar Pradesh) Phone No- 0120-6148000 Fax-0120-6148090 Email info@sainfra.com	CLIENT :  NATIONAL HIGHWAYS AUTHORITY OF INDIA (Ministry of Road, Transport & Highways, Govt. of India)	DRAWING TITLE : DGPS MAP (2+000 TO 4+000)KM DISTRICT : GAYA	DRAWING NO : SAICPL/LOT-5/BIHAR/PKG-7/DGPS	HORIZONTAL SCALE : 1:2000
		PROJECT: Construction of Four lane Inter corridor Package-I from Amas (Ch. Km-0+000) to Shivrampur (Ch. Km-55+000) in the state of Bihar under Bharatmala Pariyojna (Lot-5, Pkg-7) - NH-119D		DATE : APRIL - 2021	SHEET : 2 OF 28

Paper Size A2

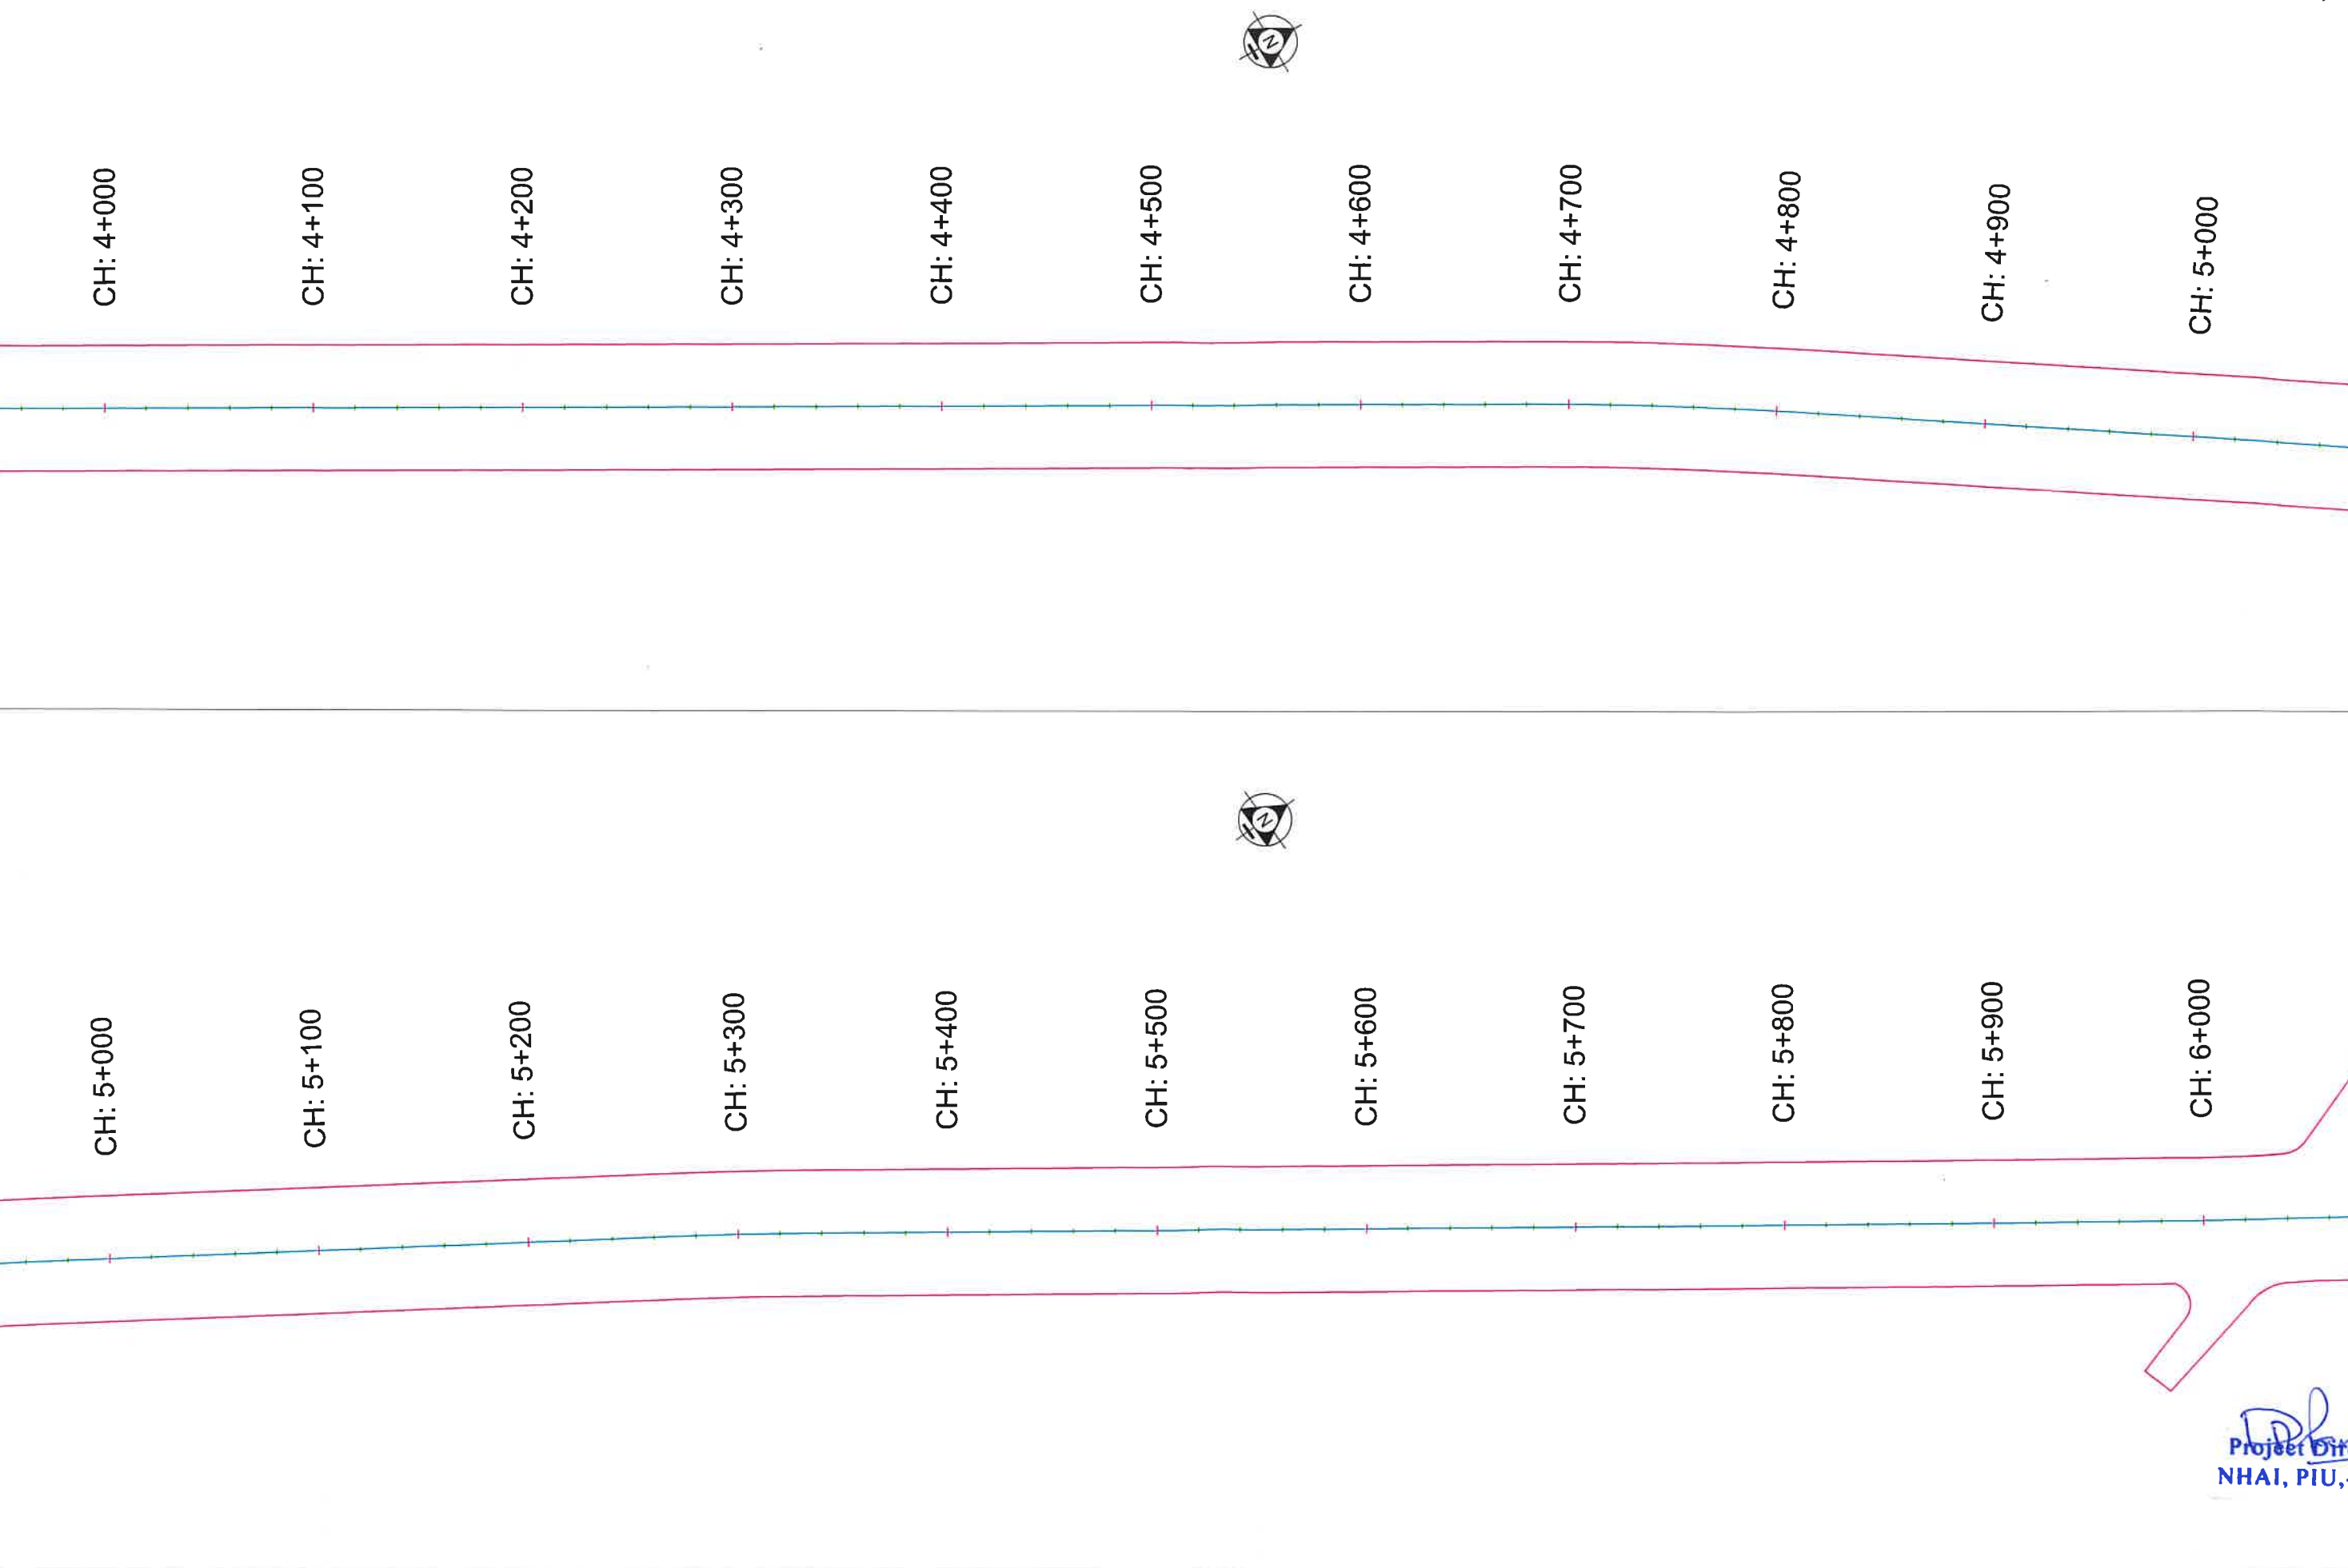

Project Director
NHAI, PIU, -Gaya

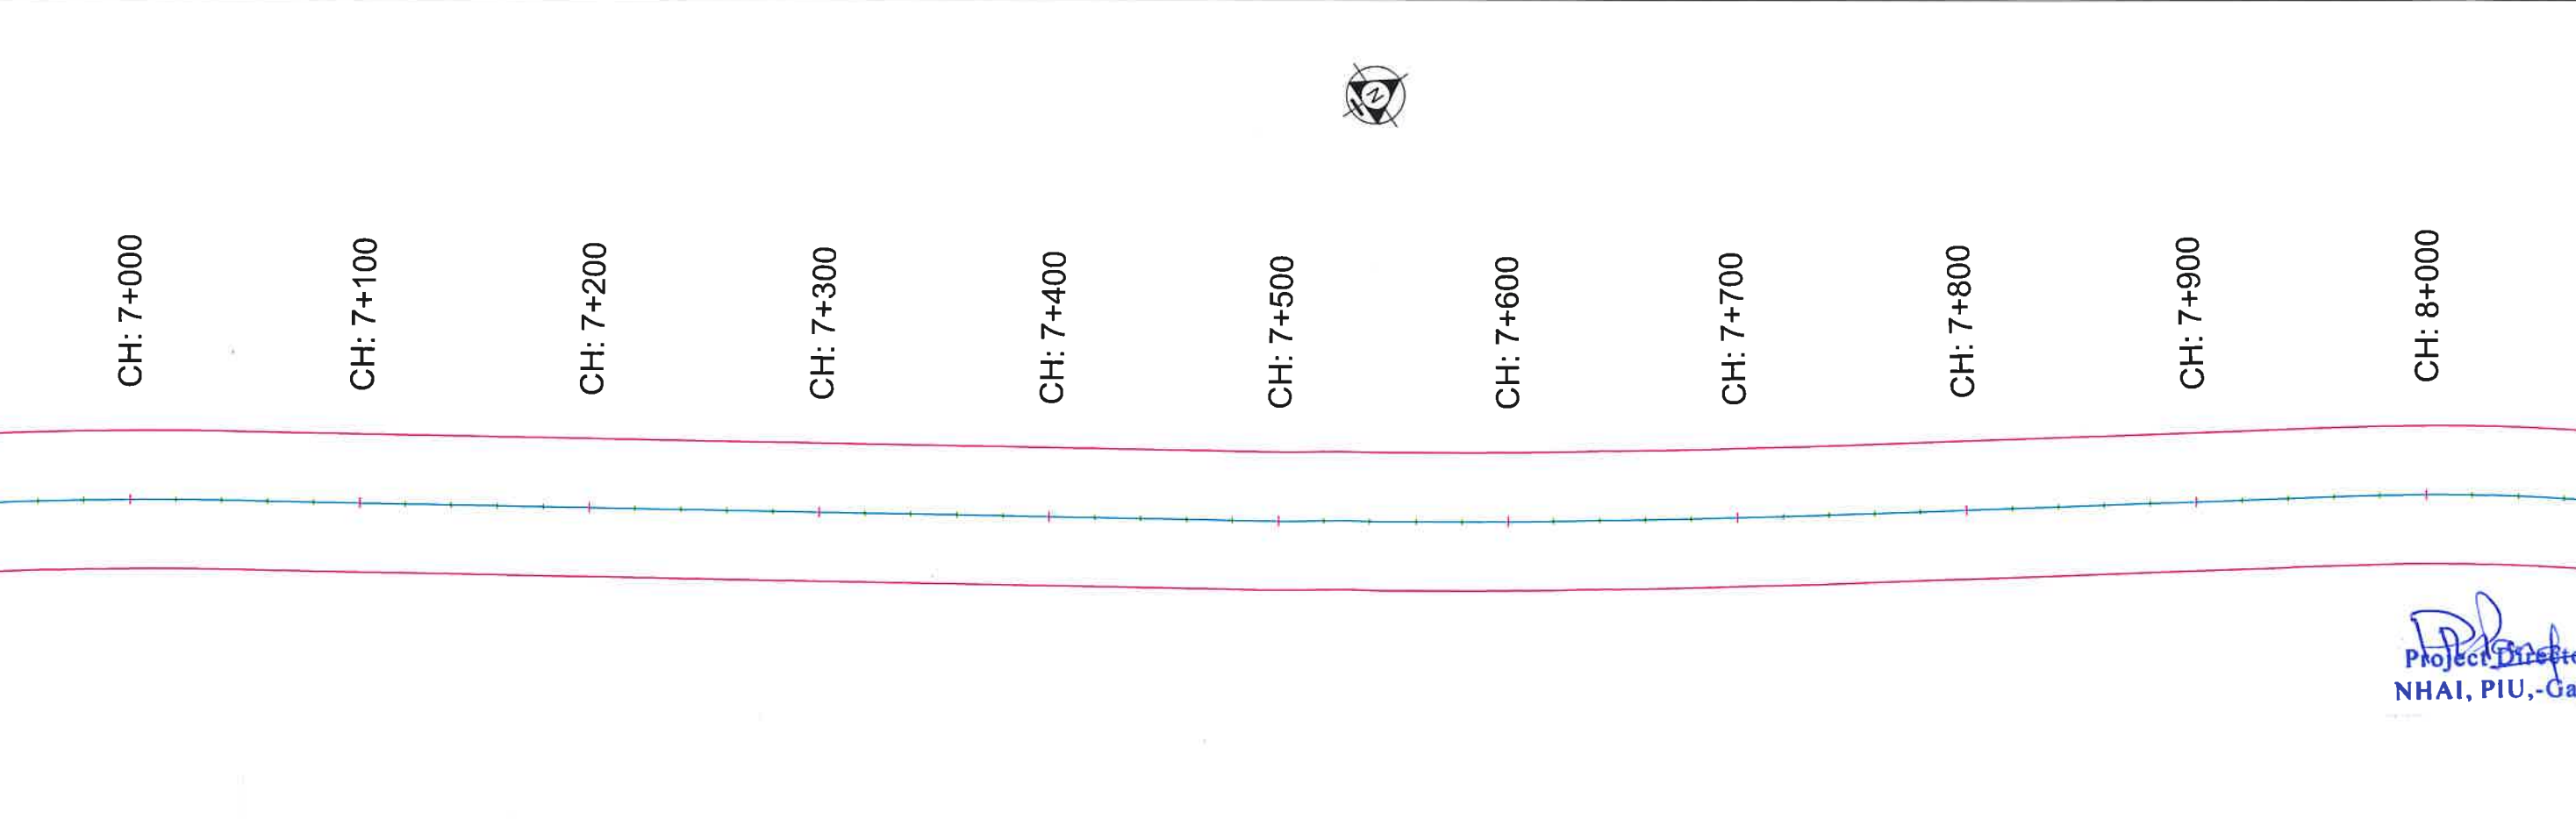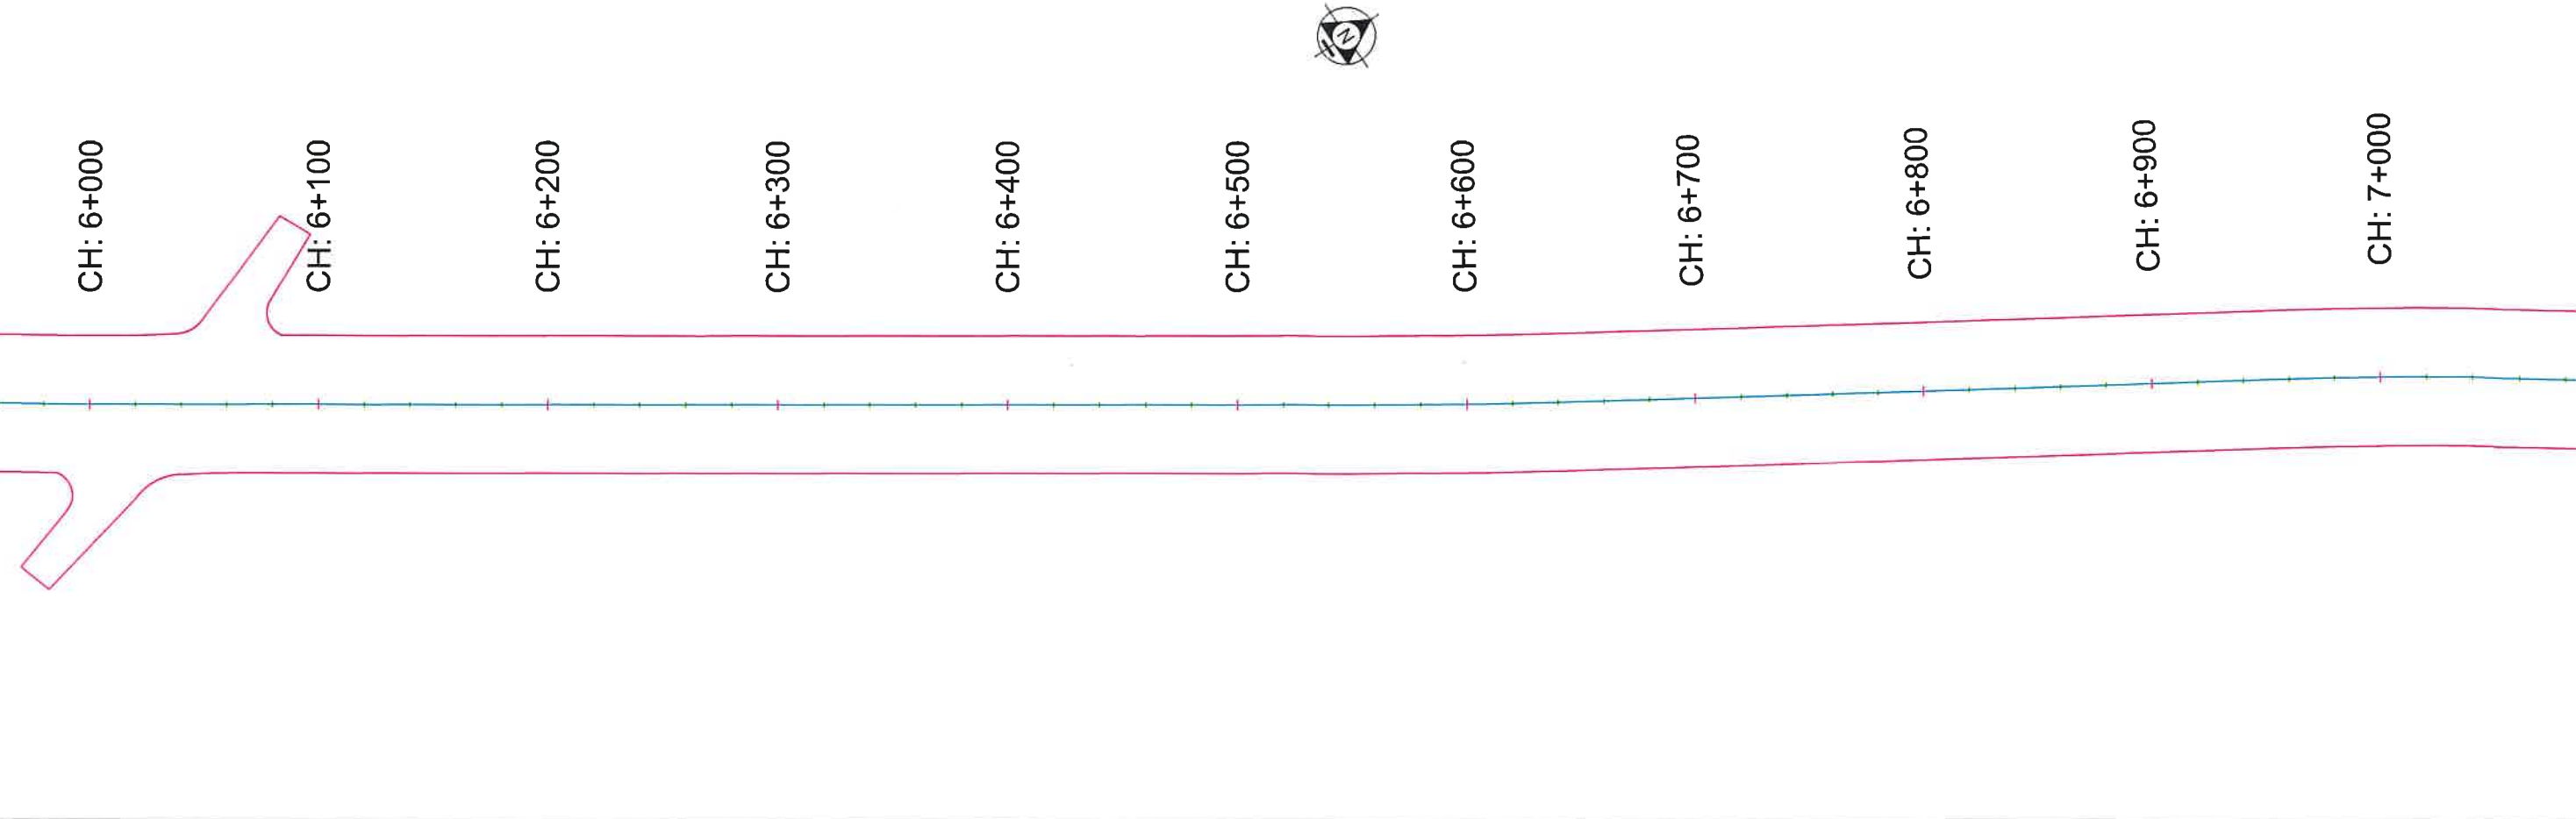

[Signature]
Project Director
NHAI, PIU, -Gaya

← AMAS

SHIVRAMPUR →



CH: 8+000

CH: 8+100

CH: 8+200

CH: 8+300

CH: 8+400

CH: 8+500

CH: 8+600

CH: 8+700

CH: 8+800

CH: 8+900

CH: 9+000



CH: 9+000

CH: 9+100

CH: 9+200

CH: 9+300

CH: 9+400

CH: 9+500

CH: 9+600

CH: 9+700

CH: 9+800

CH: 9+900

CH: 10+000


Project Director
NHAI, PIU, -Gaya

LEGEND :	
PROW	
PROPOSED CENTER LINE	
FOREST LAND PROPOSED FOR DIVERSION	

	CONSULTANT:
	S.A. Infrastructure Consultants Pvt. Ltd.
	1101A, 11 Floor Tower A-II, Ansal Corporate Park, Plot No. 7A/1, Sector 142, Noida-201301 (Uttar Pradesh)
	Phone No- 0120-6148000 Fax-0120-6148090 Email - info@saifn.com

CLIENT :	 NATIONAL HIGHWAYS AUTHORITY OF INDIA (Ministry of Road, Transport & Highways, Govt. of India)
PROJECT:	Construction of Four lane Inter corridor Package-I from Amas (Ch. Km-0+000) to Shivrampur (Ch. Km-55+000) in the state of Bihar under Bharatmala Pariyojna (Lot-5, Pkg-7) - NH-119D

DRAWING TITLE :
DGPS MAP (8+000 TO 10+000)KM DISTRICT : GAYA

DRAWING NO : SAICPL/LOT-5/BIHAR/PKG-7/DGPS
DATE : APRIL - 2021

HORIZONTAL SCALE : 1:2000
SHEET : 5 OF 28

Paper Size A2

← AMAS

SHIVRAMPUR ➡

CH: 10+000

CH: 10+100

CH: 10+200

CH: 10+300

CH: 10+400

CH: 10+500

CH: 10+600

CH: 10+700

CH: 10+800

CH: 10+90

CH: 11+00

CH: 11+000

CH: 11+100

CH: 11+200

CH: 11+300

CH: 11+400

CH: 11+500

CH: 11+600

CH: 11+700

CH: 11+800

CH: 11+900

CH: 12+000

LEGEND :	
PROW	— PROW — PRCW —
PROPOSED CENTER LINE	— — — — —
FOREST LAND PROPOSED FOR DIVERSION	

CONSULTANT:

**SA INFRASTRUCTURE**
CONSULTANTS PVT. LTD.

S.A. Infrastructure Consultants Pvt. Ltd.

1101A, 11 Floor Tower A-II, Ansal Corporate Park,
Plot No. 7A/I, Sector 142, Noida-201301 (Uttar Pradesh)

Phone No- 0120-6148000 Fax-0120-6148090
Email info@sainfra.com

CLIENT :	 NATIONAL HIGHWAYS AUTHORITY OF INDIA (Ministry of Road, Transport & Highways, Govt. of India)
PROJECT:	Construction of Four lane Inter corridor Package-I from Amas (Ch. Km-0+000) to Shivrampur (Ch. Km-55+000) in the state of Bihar under Bharatmala Pariyojna (Lot-5, Pkg-7) - NH-119D

DRAWING TITLE :	DGPS MAP (10+000 TO 12+000)KM DISTRICT : GAYA
-----------------	---

DRAWING NO : SAICPL/LOT-5/BIHAR/PKG-7/DGPS
DATE : APRIL - 2021

HORIZONTAL SCALE : 1:2000	
SHEET : 6 OF 28	2

Project Director
NHAI, PIU, -Gaya

Panel Size A2

← AMAS

SHIVRAMPUR →

CH: 12+000

CH: 12+100

CH: 12+200

CH: 12+300

CH: 12+400

CH: 12+500

CH: 12+600

CH: 12+700

CH: 12+800

CH: 12+900

CH: 13+000



CH: 13+000

CH: 13+100

CH: 13+200

CH: 13+300

CH: 13+400

CH: 13+500

CH: 13+600

CH: 13+700

CH: 13+800

CH: 13+900

CH: 14+000



P. Pandey
Project Director
NHAI, PIU, -Gaya

LEGEND :	
PROW	
PROPOSED CENTER LINE	
FOREST LAND PROPOSED FOR DIVERSION	

CONSULTANT:
S.A. Infrastructure Consultants Pvt. Ltd.

1101A, 11 Floor Tower A-II, Ansal Corporate Park,
Plot No. 7A/1, Sector 142, Noida-201301 (Uttar Pradesh)
Phone No.- 0120-6148000 Fax-0120-6148090
Email: info@sainfra.com

CLIENT : **NATIONAL HIGHWAYS AUTHORITY OF INDIA**
(Ministry of Road, Transport & Highways, Govt. of India)
PROJECT: Construction of Four lane Inter corridor Package-I from Amas (Ch. Km-0+000) to Shivrampur (Ch. Km-55+000) in the state of Bihar under Bharatmala Pariyojna (Lot-5, Pkg-7) - NH-119D

DRAWING TITLE :
DGPS MAP
(12+000 TO 14+000)KM
DISTRICT : GAYA

DRAWING NO : SAICPL/LOT-5/BIHAR/PKG-7/DGPS
DATE : APRIL - 2021

HORIZONTAL SCALE : 1:2000
SHEET : 7 OF 28

Paper Size A2

← AMAS

SHIVRAMPUR →



CH: 14+000

CH: 14+100

CH: 14+200

CH: 14+300

CH: 14+400

CH: 14+500

CH: 14+600

CH: 14+700

CH: 14+800

CH: 14+900

CH: 15+000

1. S.H.-69

Length(m)	Width(m)	Area(m ²)	Area(Ha.)
290	8	2320	0.232

1. SH-69

GPS Point	Geocoordinate	
	Longitude	Latitude
1	24° 43' 47.503" N	84° 45' 10.004" E
2	24° 43' 56.289" N	84° 45' 7.684" E
3	24° 43' 56.308" N	84° 45' 7.791" E
4	24° 43' 47.56" N	84° 45' 10.139" E
5	24° 43' 47.65" N	84° 45' 10.334" E
6	24° 43' 56.353" N	84° 45' 8.051" E
7	24° 43' 56.378" N	84° 45' 8.213" E
8	24° 43' 47.708" N	84° 45' 10.472" E

CH: 15+000

CH: 15+100

CH: 15+200

CH: 15+300

CH: 15+400

CH: 15+500

CH: 15+600

CH: 15+700

CH: 15+800

CH: 15+900

CH: 16+000

1. S.H.-69

Length(m)	Width(m)	Area(m ²)	Area(Ha.)
290	8	2320	0.232

Plan
Project Director
NHAI, PIU, -Gaya

LEGEND :

PROW	— PROW — PROW —
PROPOSED CENTER LINE	— — — — —
FOREST LAND PROPOSED FOR DIVERSION	

CONSULTANT:**S.A. Infrastructure Consultants Pvt. Ltd.**

1101A, 11 Floor Tower A-II, Ancal Corporate Park,
Plot No. 7A/I, Sector 142, Noida-201301 (Uttar Pradesh)
Phone No:- 0120-6148000 Fax-0120-6148090
Email:- info@sainfra.com

CLIENT :**NATIONAL HIGHWAY AUTHORITY OF INDIA**
(Ministry of Road, Transport & Highways, Govt. of India)**PROJECT:**

Construction of Four lane Inter corridor Package-I from Amas (Ch. Km-0+000) to Shivrampur (Ch. Km-55+000) in the state of Bihar under Bharatmala Pariyojna (Lot-5, Pkg-7) - NH-119D

DRAWING TITLE :

DGPS MAP
(14+000 TO 16+000)KM
DISTRICT : GAYA


DRAWING NO : SAICP/L0T-5/BIHAR/PKG-7/DGPS

DATE : APRIL - 2021


HORIZONTAL SCALE : 1:2000

SHEET : 8 OF 28


Paper Size A2

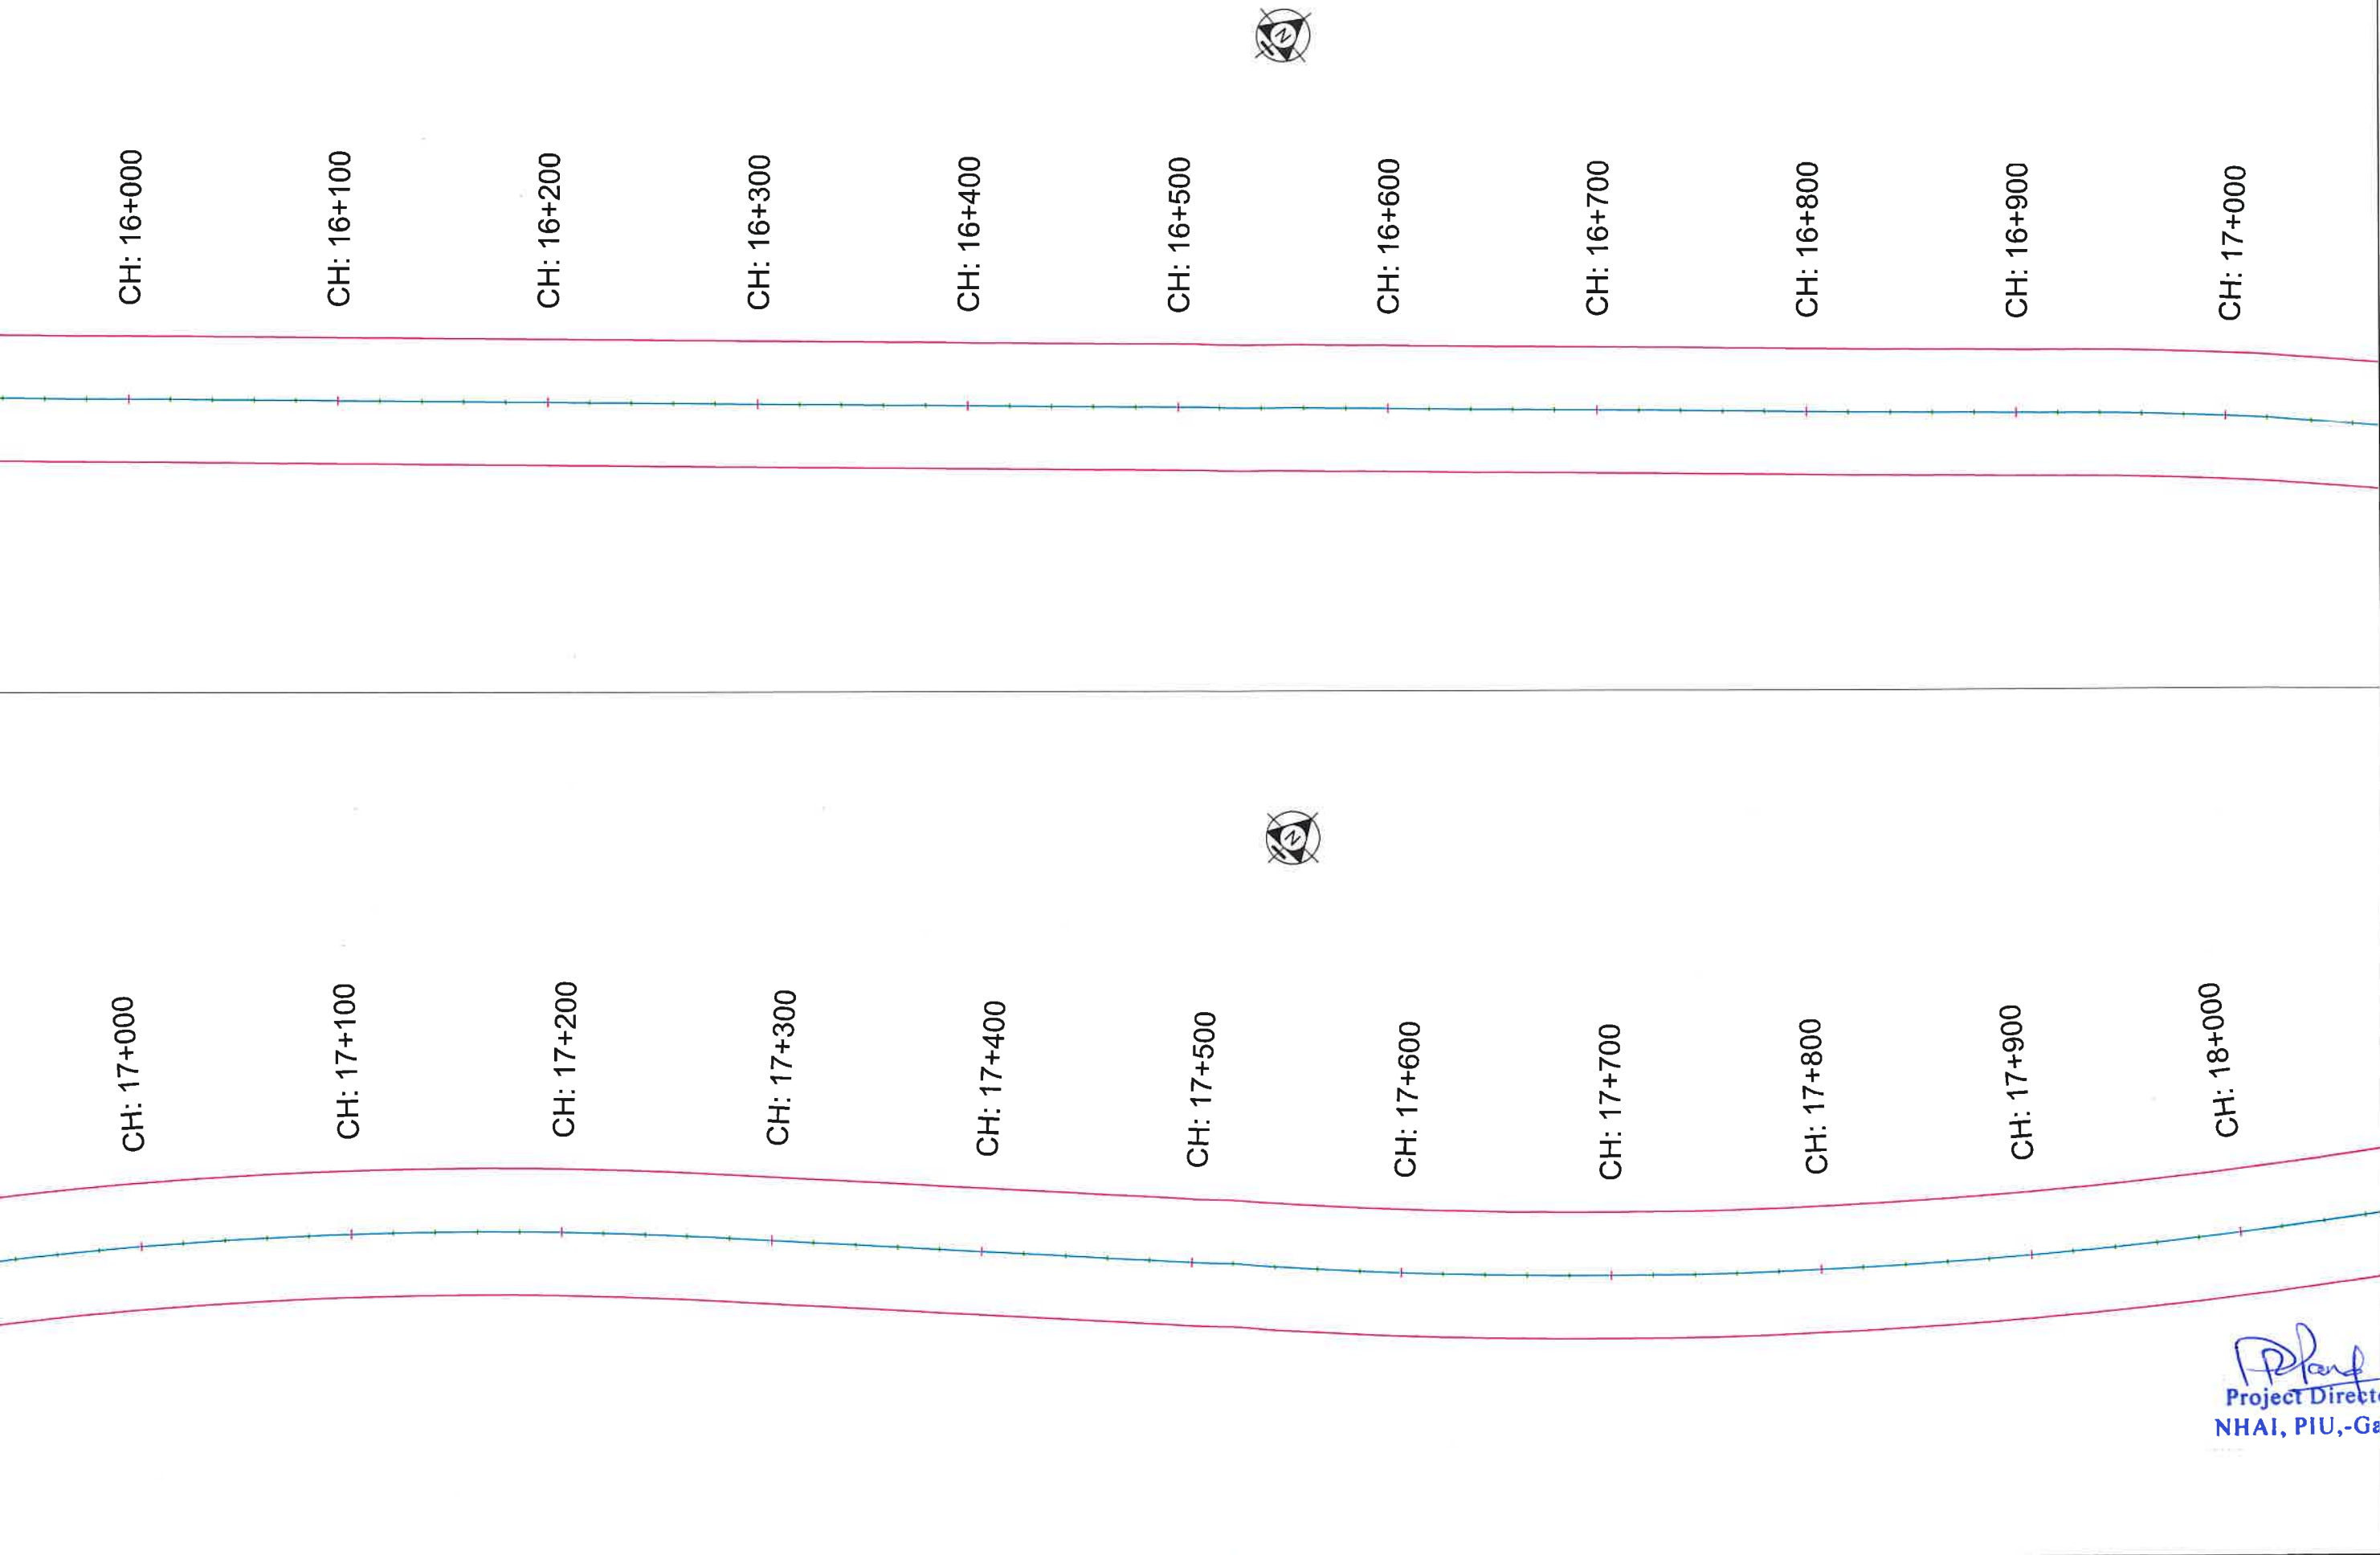


[Signature]
Project Director
NHAI, PIU, -Gaya

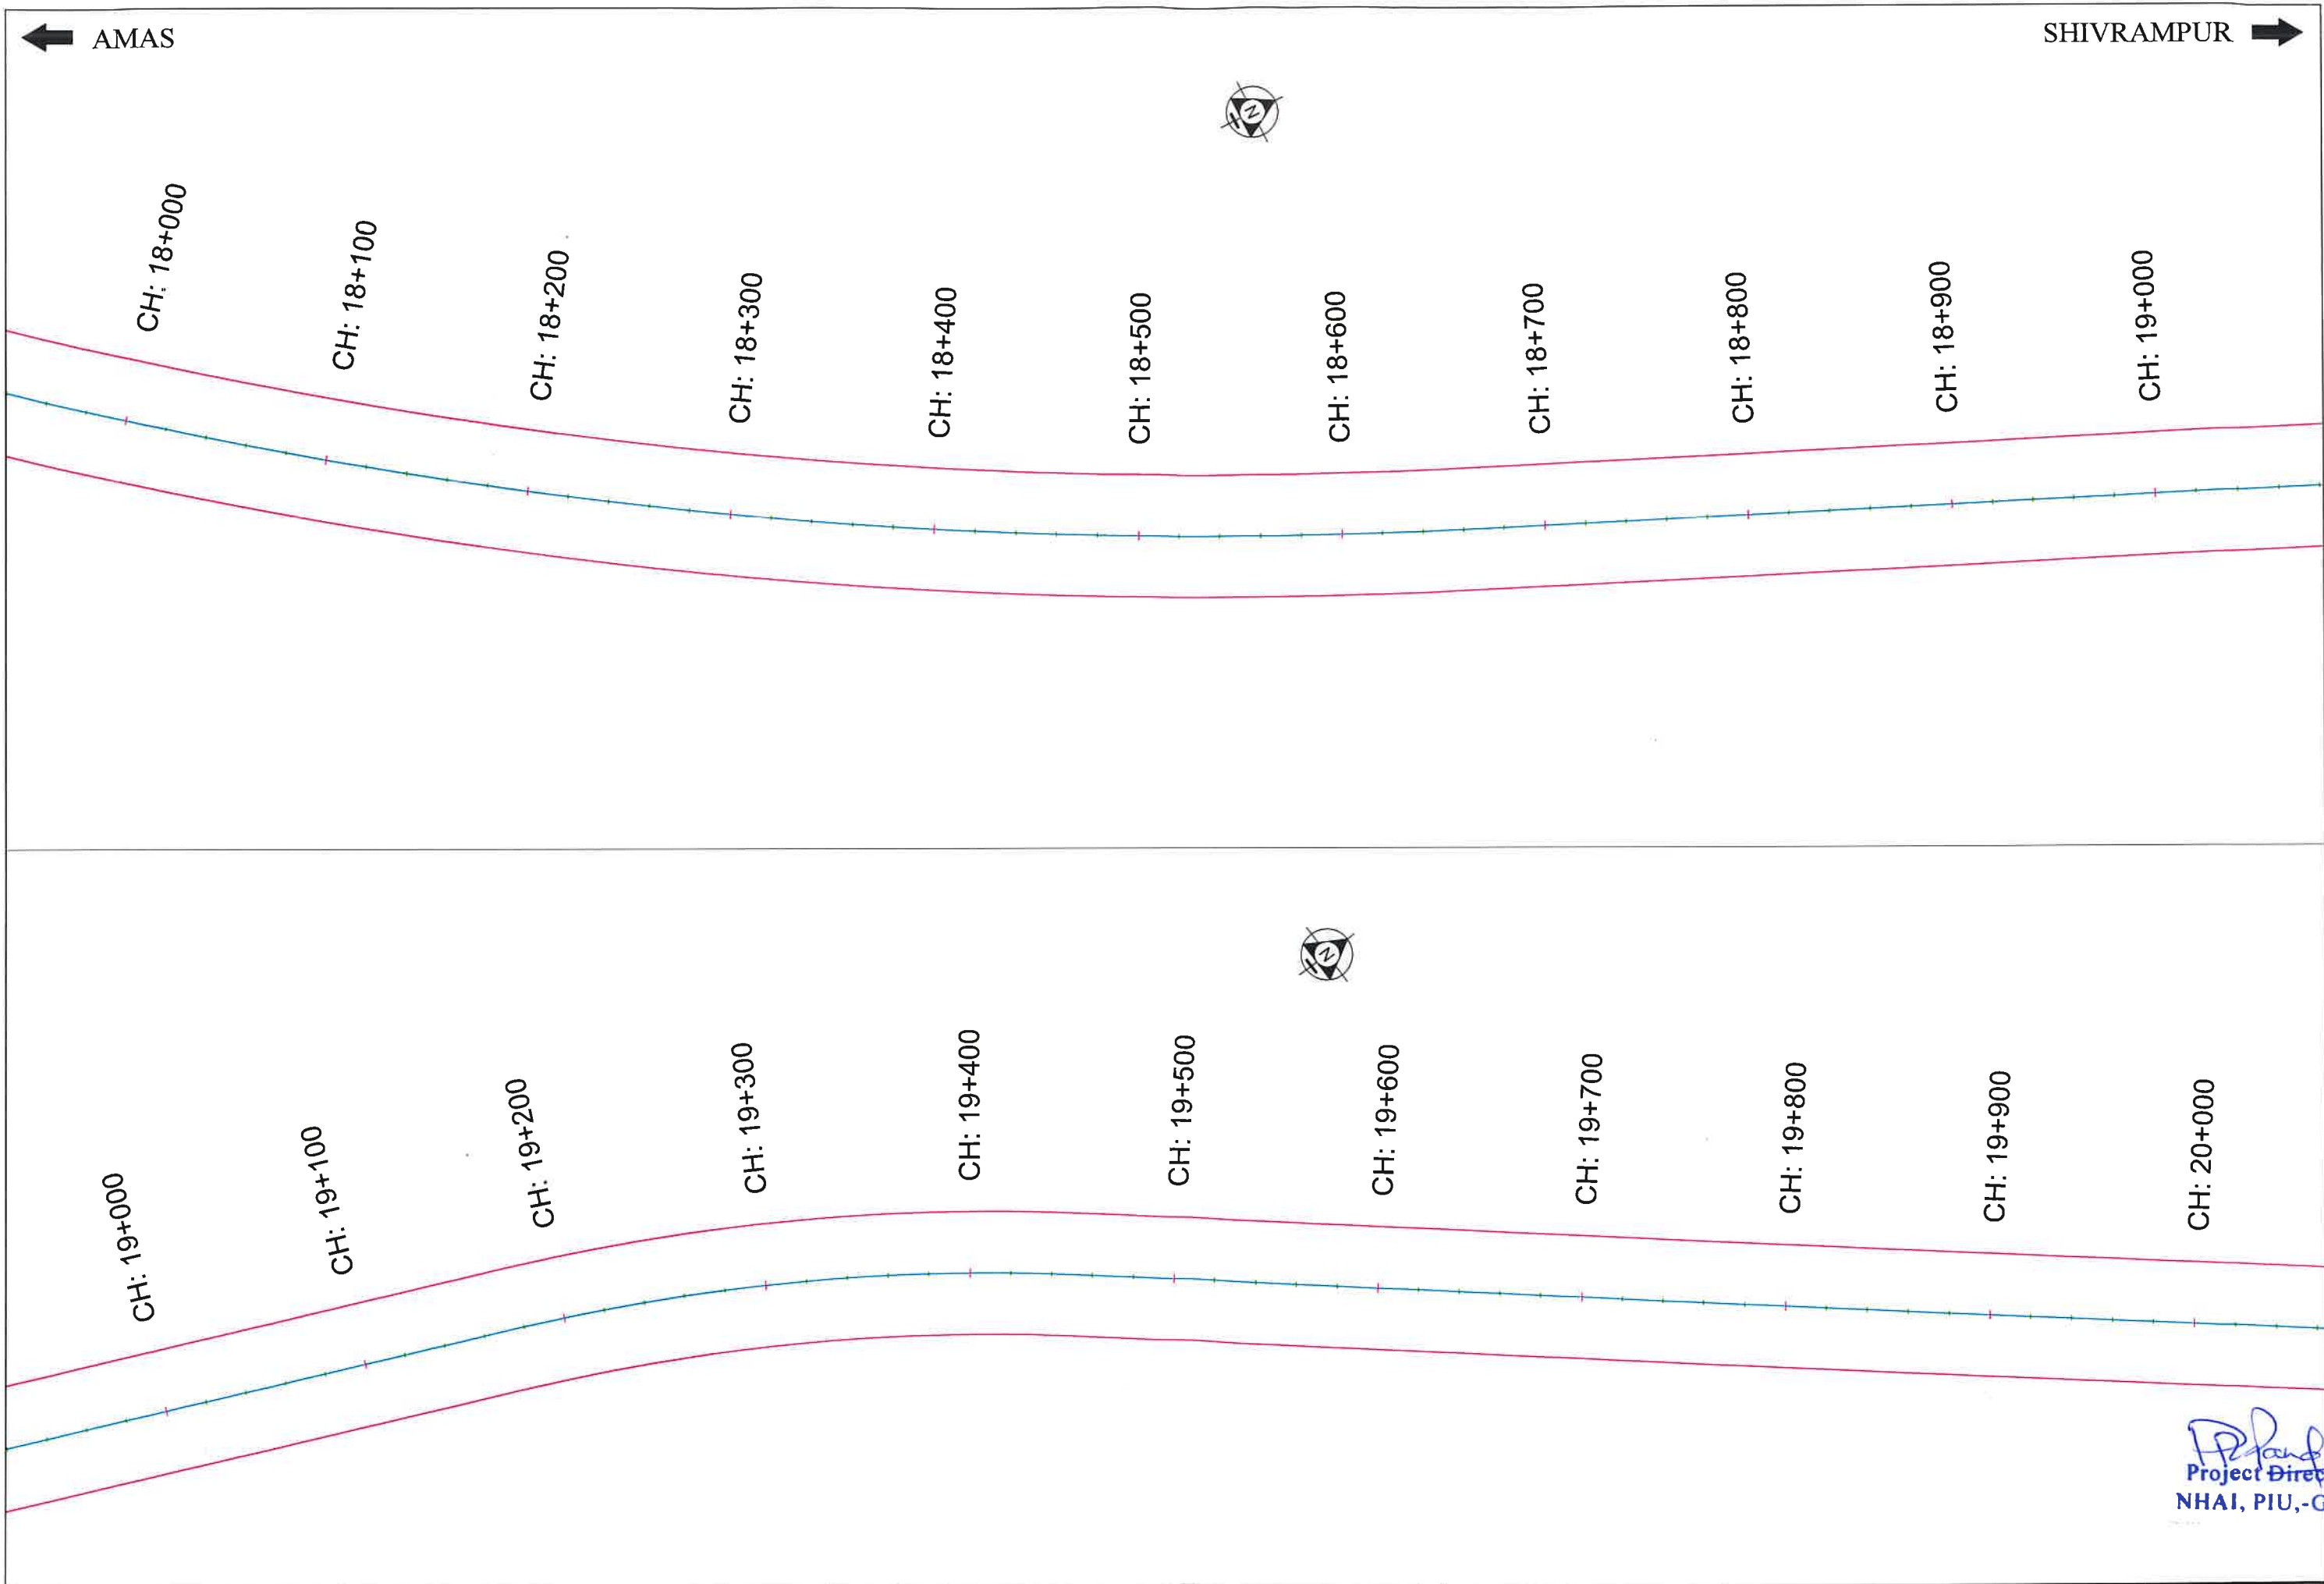

LEGEND :		 CONSULTANT: S.A. Infrastructure Consultants Pvt. Ltd. 1101A, 11 Floor Tower A-II, Ansal Corporate Park, Plot No. 7A/1, Sector 142, Noida-201301 (Uttar Pradesh) Phone No-0120-6148000 Fax-0120-6148090 Email - info@saicinfra.com	 CLIENT : NATIONAL HIGHWAYS AUTHORITY OF INDIA (Ministry of Road, Transport & Highways, Govt. of India)	DRAWING TITLE : DGPS MAP (18+000 TO 20+000)KM DISTRICT : GAYA	DRAWING NO : SAICPL/LOT-5/BIHAR/PKG-7/DGPS	HORIZONTAL SCALE : 1:2000	
PROW  — PROW —  PROV —	PROPOSED CENTER LINE  — — — — — 				DATE : APRIL - 2021	SHEET : 10 OF 28	
FOREST LAND PROPOSED FOR DIVERSION 		PROJECT: Construction of Four lane Inter corridor Package-I from Amas (Ch. Km-0+000) to Shivrampur (Ch. Km-55+000) in the state of Bihar under Bharatmala Pariyojna (Lot-5, Pkg-7) - NH-119D				Paper Size A2	

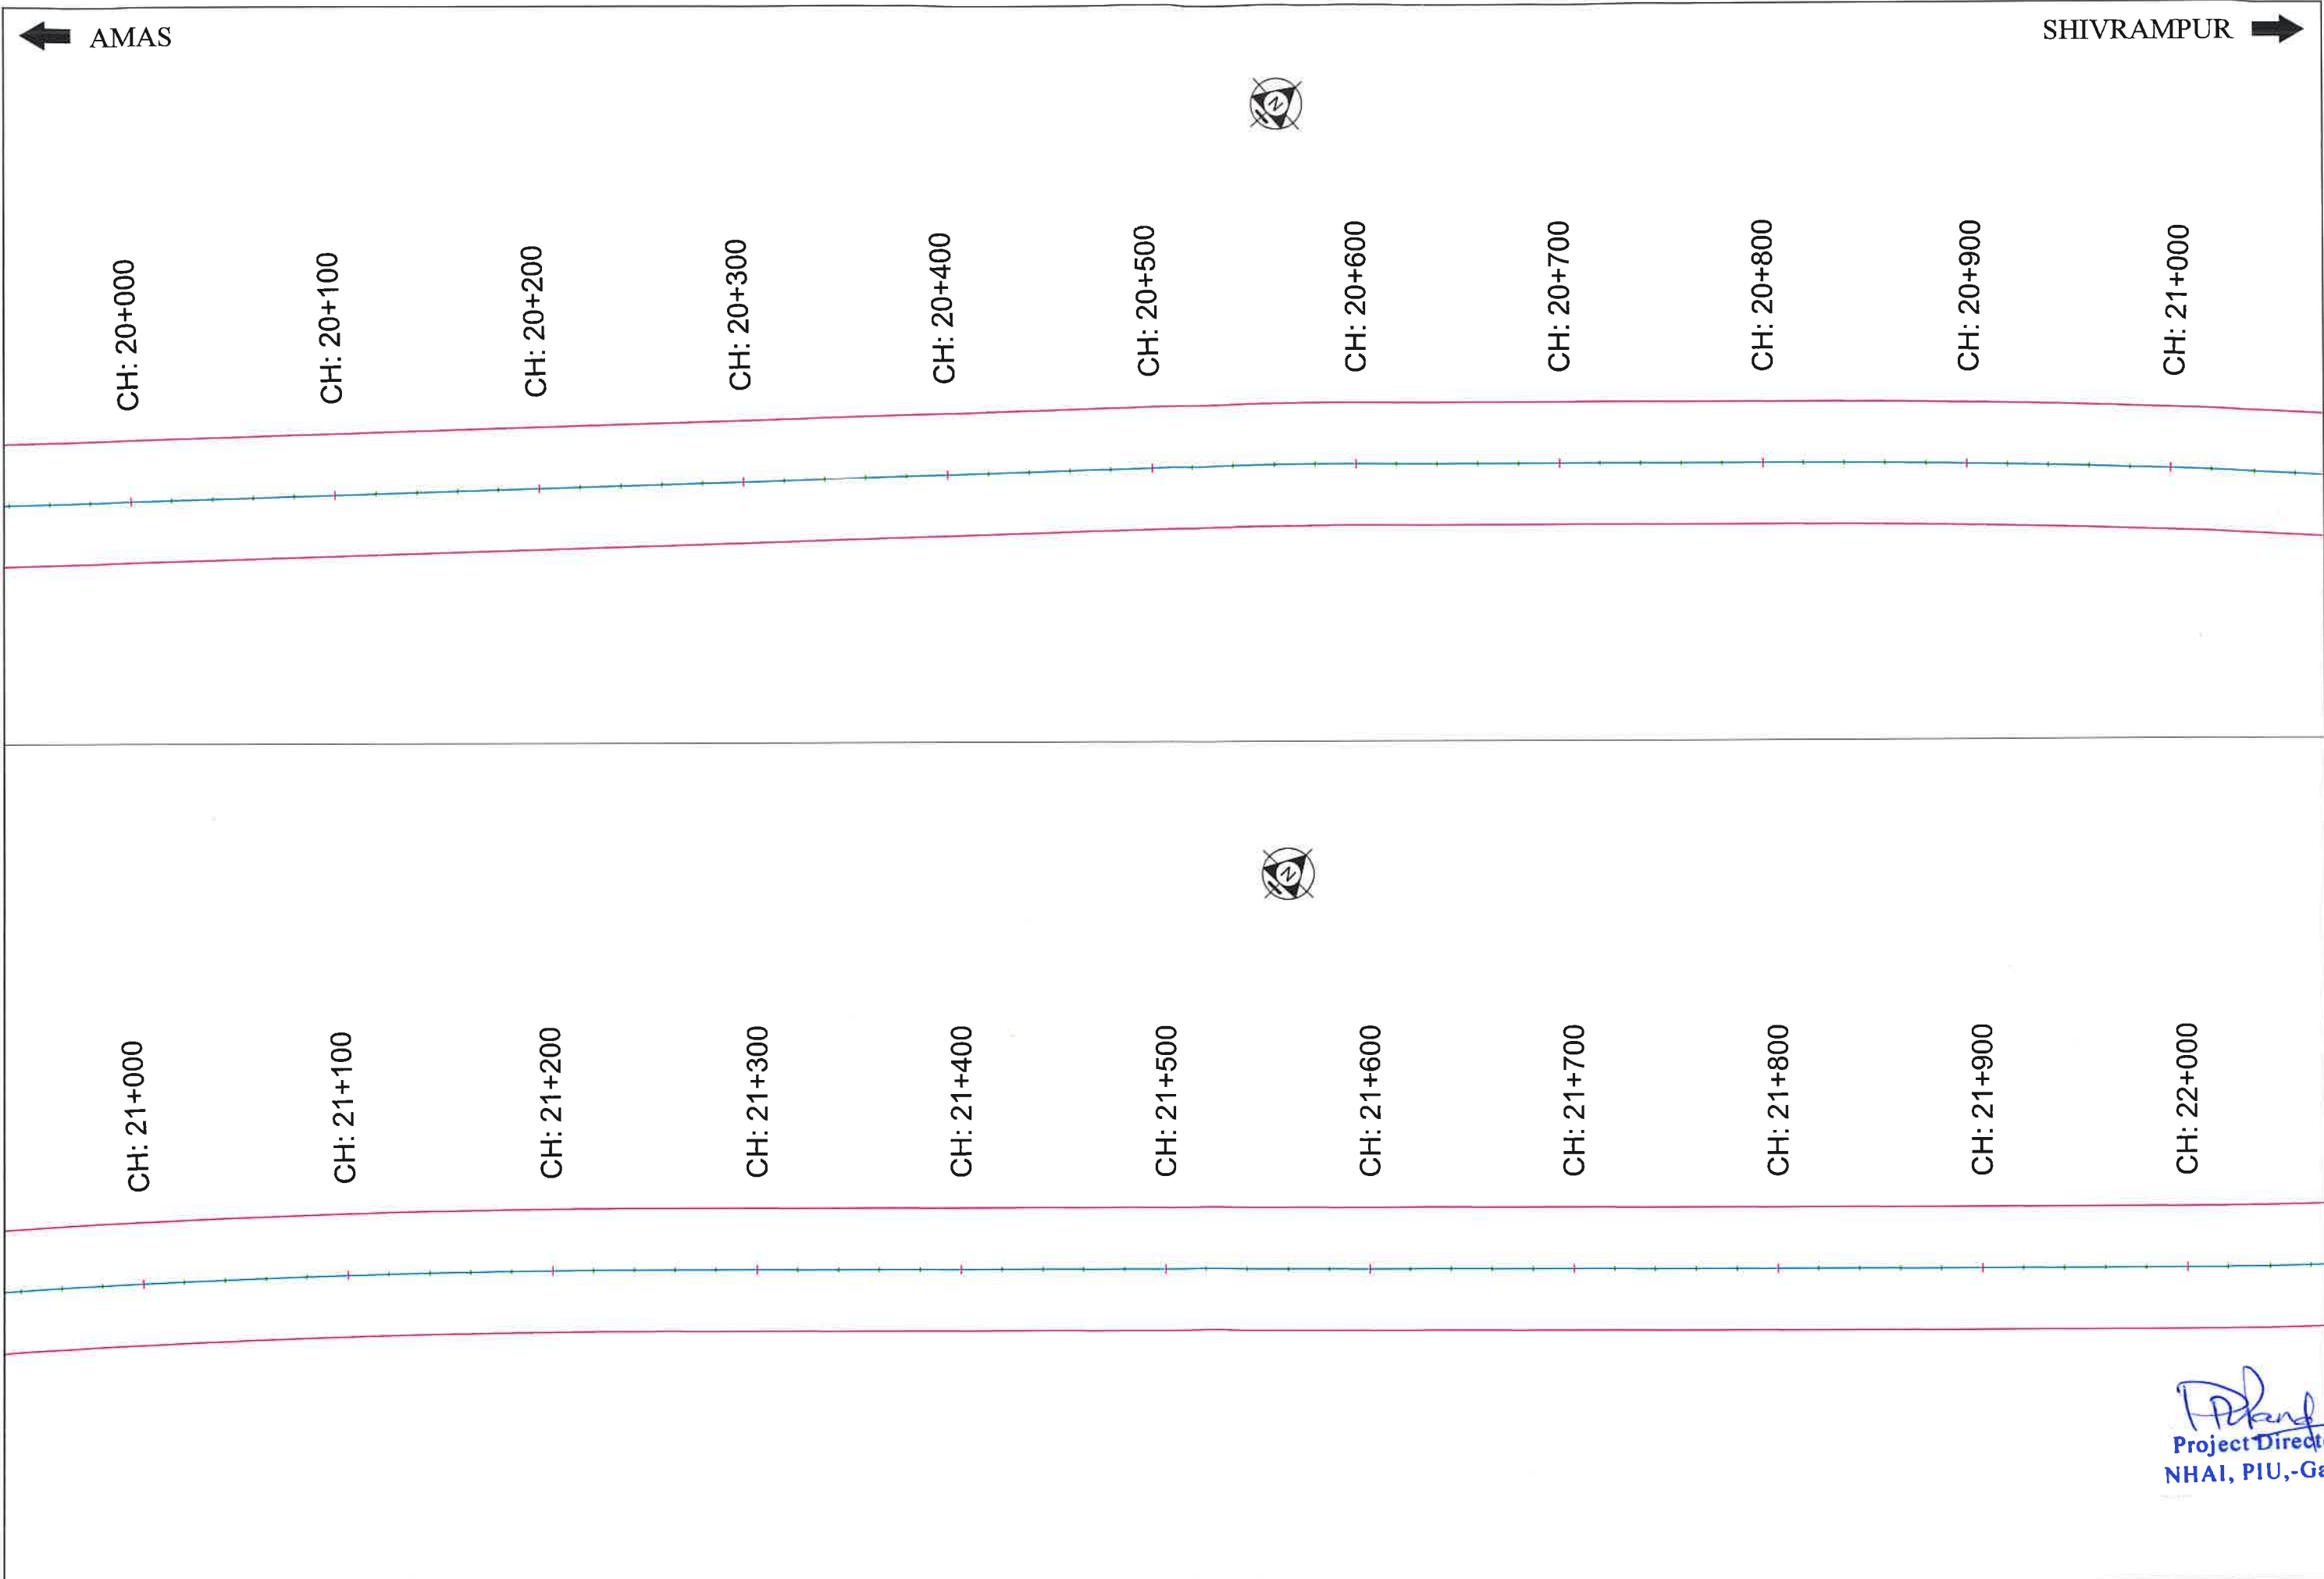


Project Director
NHAI, PIU, -Gaya

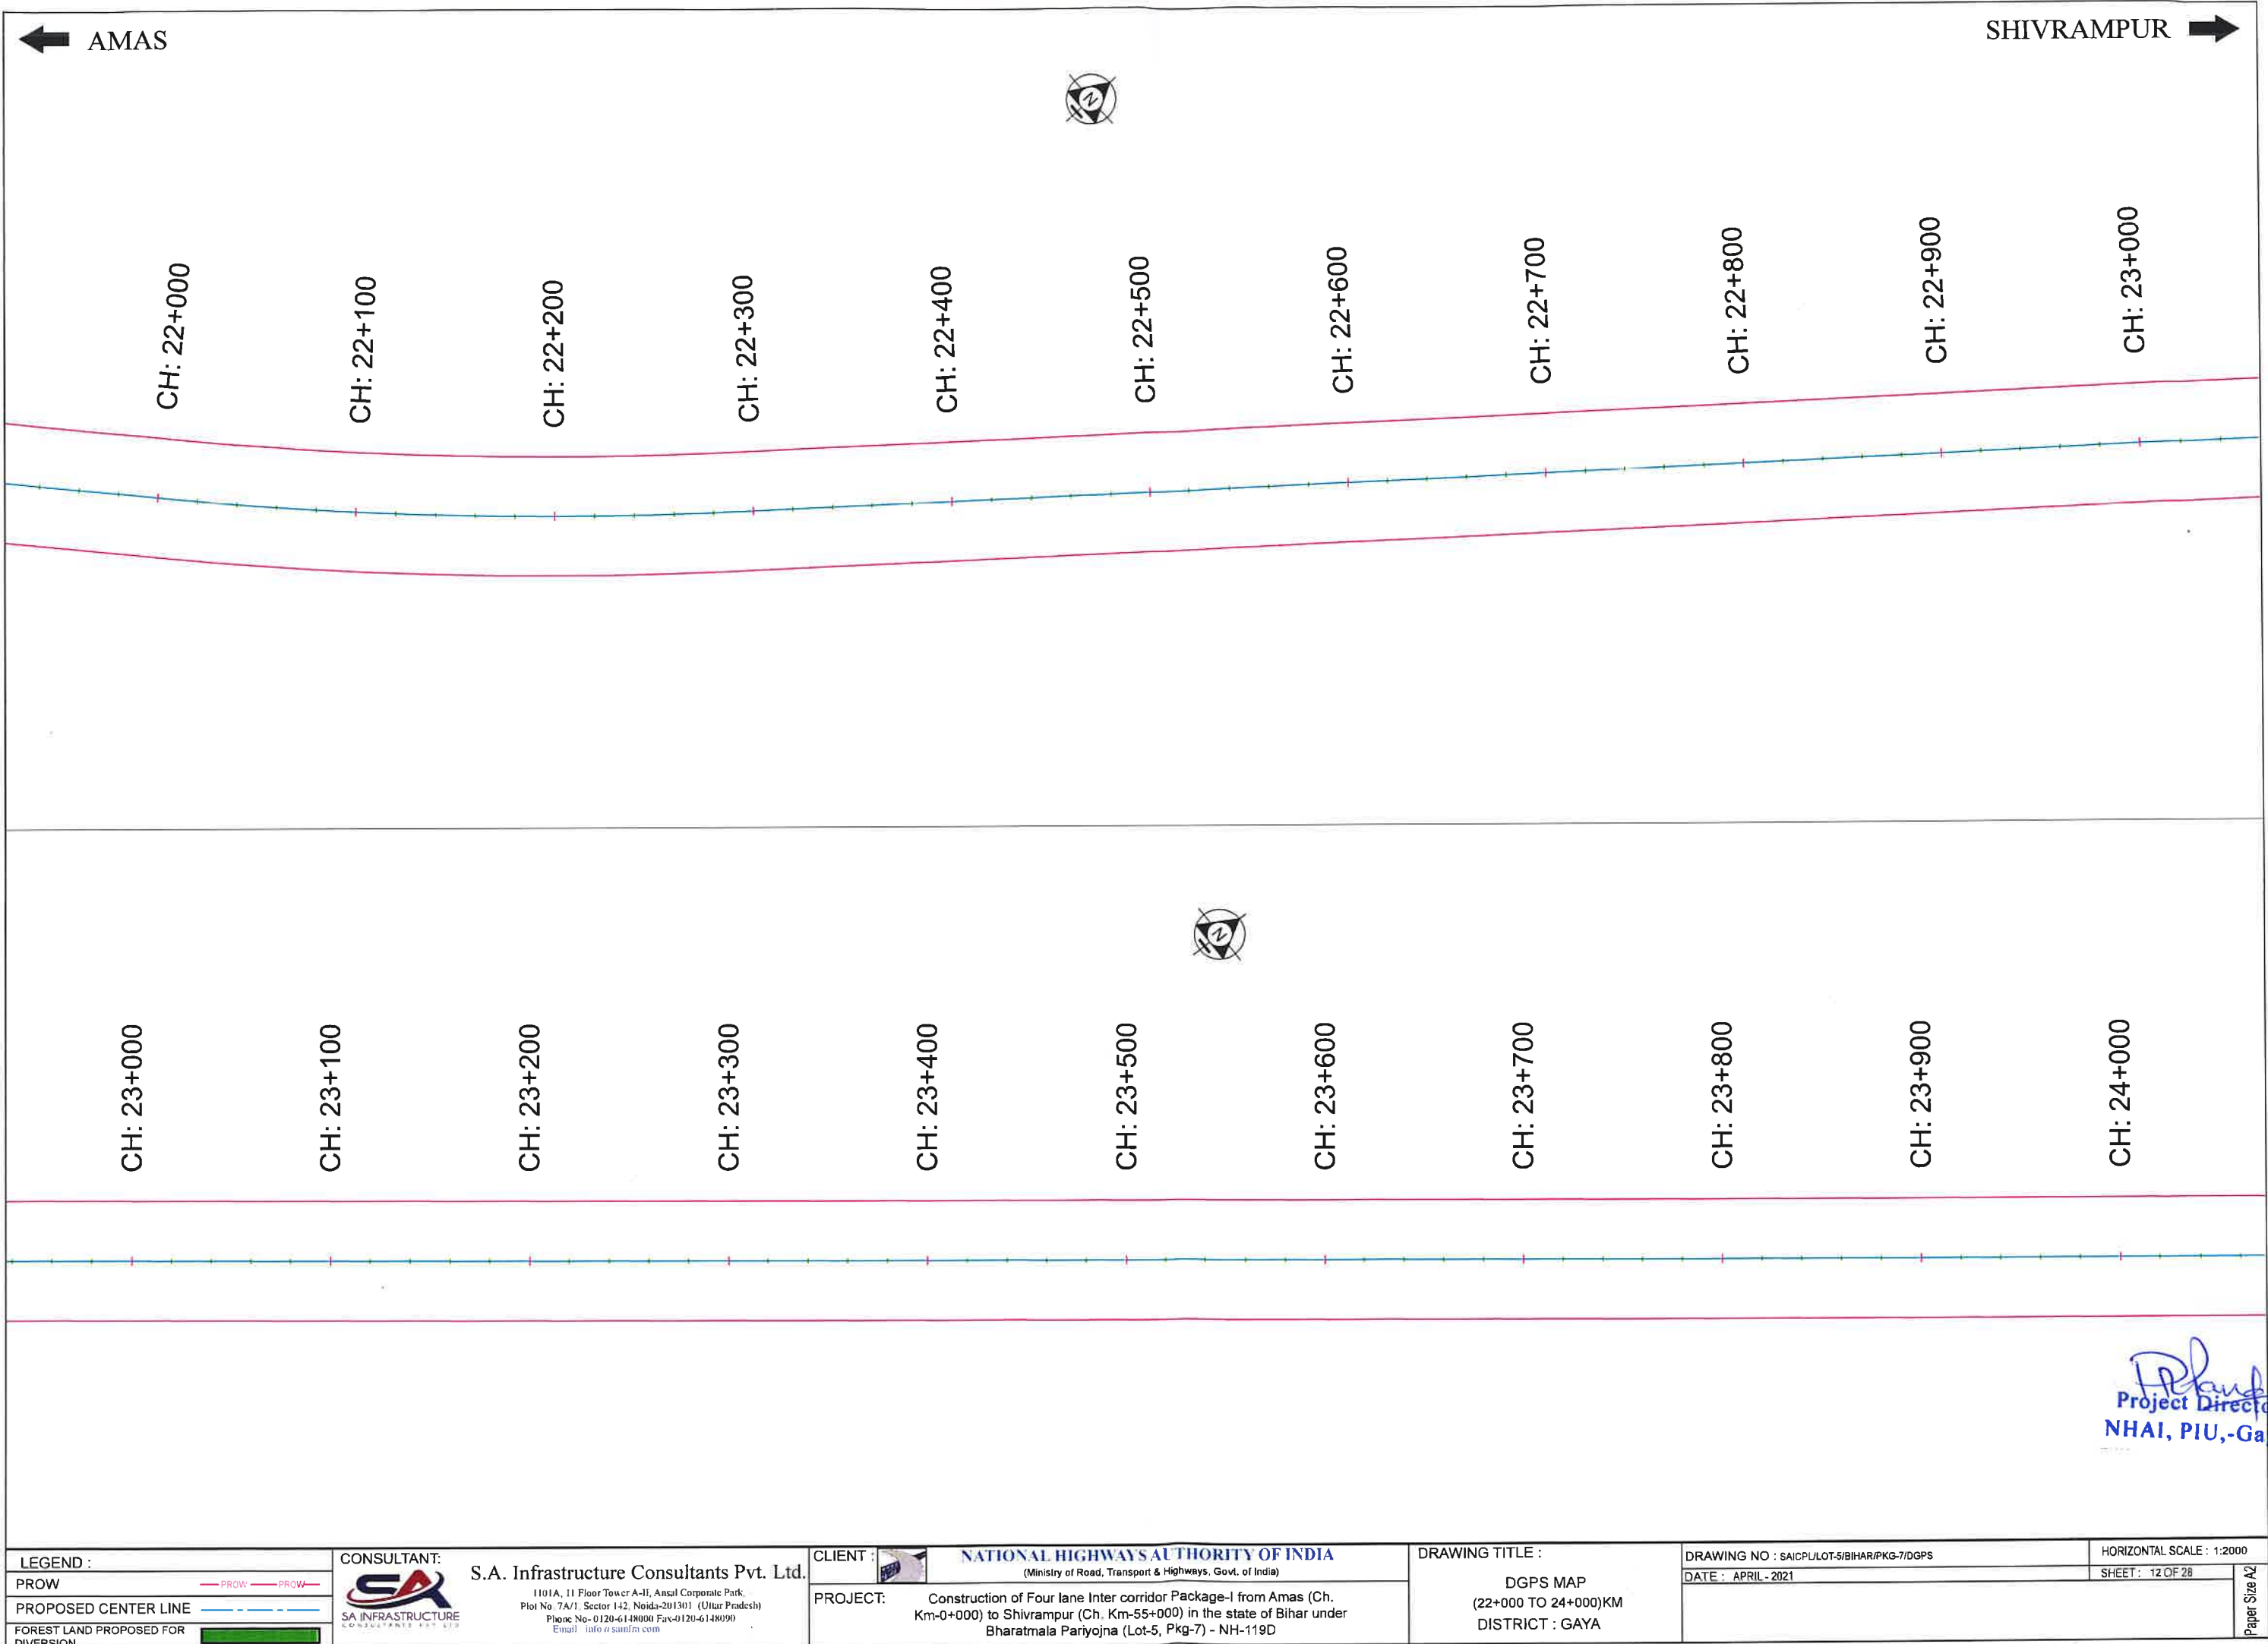

← AMAS

SHIVRAMPUR →

CH: 24+000

CH: 24+100

CH: 24+200

CH: 24+300

CH: 24+400

CH: 24+500

CH: 24+600

CH: 24+700

CH: 24+800

CH: 24+900

CH: 25+000



CH: 25+000

CH: 25+100

CH: 25+200

CH: 25+300

CH: 25+400

CH: 25+500

CH: 25+600

CH: 25+700

CH: 25+800

CH: 25+900

CH: 26+000



[Signature]
Project Director
NHAI, PIU, -Gaya

LEGEND :
PROW
PROPOSED CENTER LINE
FOREST LAND PROPOSED FOR DIVERSION

CONSULTANT:	S.A. Infrastructure Consultants Pvt. Ltd.
	1101A, 11 Floor Tower A-II, Ansal Corporate Park, Plot No. 7A/1, Sector 142, Noida-201301 (Uttar Pradesh) Phone No- 0120-6148000 Fax-0120-6148090 Email info@sainfra.com

CLIENT :	NATIONAL HIGHWAYS AUTHORITY OF INDIA (Ministry of Road, Transport & Highways, Govt. of India)
PROJECT:	Construction of Four lane Inter corridor Package-I from Amas (Ch. Km-0+000) to Shivrampur (Ch. Km-55+000) in the state of Bihar under Bharatmala Pariyojna (Lot-5, Pkg-7) - NH-119D

DRAWING TITLE :
DGPS MAP (24+000 TO 26+000)KM DISTRICT : GAYA

DRAWING NO : SAICP/L/LOT-5/BIHAR/PKG-7/DGPS	HORIZONTAL SCALE : 1:2000
DATE : APRIL - 2021	SHEET : 13 OF 28
	Paper Size A2

← AMAS

SHIVRAMPUR ➡



CH: 26+000

CH: 26+100

CH: 26+200

CH: 26+300

CH: 26+400

CH: 26+500

CH: 26+600

CH: 26+700

CH: 26+800

CH: 26+900

CH: 27+000



CH: 27+000

CH: 27+100

CH: 27+200

CH: 27+300

CH: 27+400

CH: 27+500

CH: 27+600

CH: 27+700

CH: 27+800

CH: 27+900

CH: 28+000

Project Director
NHAI, PIU,-Gaya

LEGEND :		CONSULTANT:		CLIENT :		DRAWING TITLE :		DRAWING NO : SAICPL/LOT-5/BIHAR/PKG-7/DGPS		HORIZONTAL SCALE : 1:2000	
PROW		 S.A. Infrastructure Consultants Pvt. Ltd. 1101A, 11 Floor Tower A-II, Ansal Corporate Park, Plot No. 7A/1, Sector 142, Noida-201301 (Uttar Pradesh) Phone No- 0120-6148000 Fax-0120-6148090 Email - info@sainfra.com		 NATIONAL HIGHWAYS AUTHORITY OF INDIA (Ministry of Road, Transport & Highways, Govt. of India)		DGPS MAP (26+000 TO 28+000)KM DISTRICT : GAYA		DATE : APRIL - 2021 SHEET : 14 OF 28			
PROPOSED CENTER LINE											
FOREST LAND PROPOSED FOR DIVERSION											

← AMAS

SHIVRAMPUR →



CH: 28+000

CH: 28+100

CH: 28+200

CH: 28+300

CH: 28+400

CH: 28+500

CH: 28+600

CH: 28+700

CH: 28+800

CH: 28+900

CH: 29+000

CH: 29+000

CH: 29+100

CH: 29+200

CH: 29+300

CH: 29+400

CH: 29+500

CH: 29+600

CH: 29+700

CH: 29+800

CH: 29+900

CH: 30+000



[Signature]
Project Director
NHAI, PIU, -Gaya

LEGEND :	
PROW	
PROPOSED CENTER LINE	
FOREST LAND PROPOSED FOR DIVERSION	

	CONSULTANT:
	S.A. Infrastructure Consultants Pvt. Ltd.
	1101A, 11 Floor Tower A-II, Ansal Corporate Park,
	Plot No. 7A/1, Sector 142, Noida-201301 (Uttar Pradesh)
	Phone No- 0120-6148000 Fax-0120-6148090 Email info@sainfra.com

CLIENT :	NATIONAL HIGHWAYS AUTHORITY OF INDIA (Ministry of Road, Transport & Highways, Govt. of India)
PROJECT:	Construction of Four lane Inter corridor Package-I from Amas (Ch. Km-0+000) to Shivrampur (Ch. Km-55+000) in the state of Bihar under Bharatmala Pariyojna (Lot-5, Pkg-7) - NH-119D

DRAWING TITLE :
DGPS MAP (28+000 TO 30+000)KM DISTRICT : GAYA

DRAWING NO : SAICPL/LOT-5/BIHAR/PKG-7/DGPS
DATE : APRIL - 2021

HORIZONTAL SCALE : 1:2000
SHEET : 15 OF 28

Paper Size A2

← AMAS

SHIVRAMPUR →



CH: 30+000

CH: 30+100

CH: 30+200

CH: 30+300

CH: 30+400

CH: 30+500

CH: 30+600

CH: 30+700

CH: 30+800

CH: 30+900

CH: 31+000

CH: 31+000

CH: 31+100

CH: 31+200

CH: 31+300

CH: 31+400

CH: 31+500

CH: 31+600

CH: 31+700

CH: 31+800

CH: 31+900

CH: 32+000



[Signature]
Project Director
NHAI, PIU, -Gaya

LEGEND :		CONSULTANT:		CLIENT:		DRAWING TITLE :		DRAWING NO : SAIC/LOT-5/BIHAR/PKG-7/DGPS		HORIZONTAL SCALE : 1:2000	
PROW ——— PROW ———						NATIONAL HIGHWAYS AUTHORITY OF INDIA (Ministry of Road Transport & Highways Govt. of India)		DGPS MAP (30+000 TO 32+000)KM DISTRICT : GAYA		DATE : APRIL - 2021	
PROPOSED CENTER LINE - - - - -		SA INFRASTRUCTURE CONSULTANTS PVT. LTD.		PROJECT:		CONSTRUCTION OF FOUR LANE INTER CORRIDOR PACKAGE-I FROM AMAS (CH. KM-0+000) TO SHIVRAMPUR (CH. KM-55+000) IN THE STATE OF BIHAR UNDER BHARATMALA PARIYOJNA (LOT-5, PKG-7) - NH-119D				SHEET : 16 OF 28	
FOREST LAND PROPOSED FOR DIVERSION 										Paper Size A2	

← AMAS

SHIVRAMPUR →



CH: 32+000

CH: 32+100

CH: 32+200

CH: 32+300

CH: 32+400

CH: 32+500

CH: 32+600

CH: 32+700

CH: 32+800

CH: 32+900

CH: 33+000

CH: 33+000

CH: 33+100

CH: 33+200

CH: 33+300

CH: 33+400

CH: 33+500

CH: 33+600

CH: 33+700

CH: 33+800

CH: 33+900

CH: 34+000



[Signature]
Project Director
NHAI, PIU, -Gaya

LEGEND :
PROW
PROPOSED CENTER LINE
FOREST LAND PROPOSED FOR DIVERSION

CONSULTANT:	S.A. Infrastructure Consultants Pvt. Ltd.
	1101A, 11 Floor Tower A-II, Ansal Corporate Park, Plot No. 7A/1, Sector 142, Noida-201301 (Uttar Pradesh) Phone No:- 0120-6148000 Fax:-0120-6148090 Email : info@sainfra.com

CLIENT :	NATIONAL HIGHWAYS AUTHORITY OF INDIA (Ministry of Road, Transport & Highways, Govt. of India)
PROJECT:	Construction of Four lane Inter corridor Package-I from Amas (Ch. Km-0+000) to Shivrampur (Ch. Km-55+000) in the state of Bihar under Bharatmala Pariyojna (Lot-5, Pkg-7) - NH-119D

DRAWING TITLE :
DGPS MAP (32+000 TO 34+000)KM DISTRICT : GAYA

DRAWING NO : SAICPL/LOT-5/BIHAR/PKG-7/DGPS
DATE : APRIL - 2021

HORIZONTAL SCALE : 1:2000
SHEET : 17 OF 28

Paper Size A2

← AMAS

SHIVRAMPUR →



CH: 34+000

CH: 34+100

CH: 34+200

CH: 34+300

CH: 34+400

CH: 34+500

CH: 34+600

CH: 34+700

CH: 34+800

CH: 34+900

CH: 35+000

CH: 35+000

CH: 35+100

CH: 35+200

CH: 35+300

CH: 35+400

CH: 35+500

CH: 35+600

CH: 35+700

CH: 35+800


CH: 35+900

CH: 36+000





[Signature]
Project Director
NHAI, PIU, -Gaya

LEGEND : PROW — PROW — PROPOSED CENTER LINE — — — — FOREST LAND PROPOSED FOR DIVERSION		CONSULTANT: S.A. Infrastructure Consultants Pvt. Ltd. 1101A, 11 Floor Tower A-II, Ansal Corporate Park, Plot No. 7A/1, Sector 142, Noida-201301 (Uttar Pradesh) Phone No- 0120-6148000 Fax-0120-6148090 Email info@sainfra.com		CLIENT : NATIONAL HIGHWAYS AUTHORITY OF INDIA (Ministry of Road, Transport & Highways, Govt. of India) PROJECT: Construction of Four lane Inter corridor Package-I from Amas (Ch. Km-0+000) to Shivrampur (Ch. Km-55+000) in the state of Bihar under Bharatmala Pariyojna (Lot-5, Pkg-7) - NH-119D		DRAWING TITLE : DGPS MAP (34+000 TO 36+000)KM DISTRICT : GAYA		DRAWING NO : SAICPL/LOT-5/BIHAR/PKG-7/DGPS DATE : APRIL - 2021		HORIZONTAL SCALE : 1:2000 SHEET : 18 OF 28		Paper Size A2
---	--	---	--	--	--	--	--	---	--	---	--	---------------

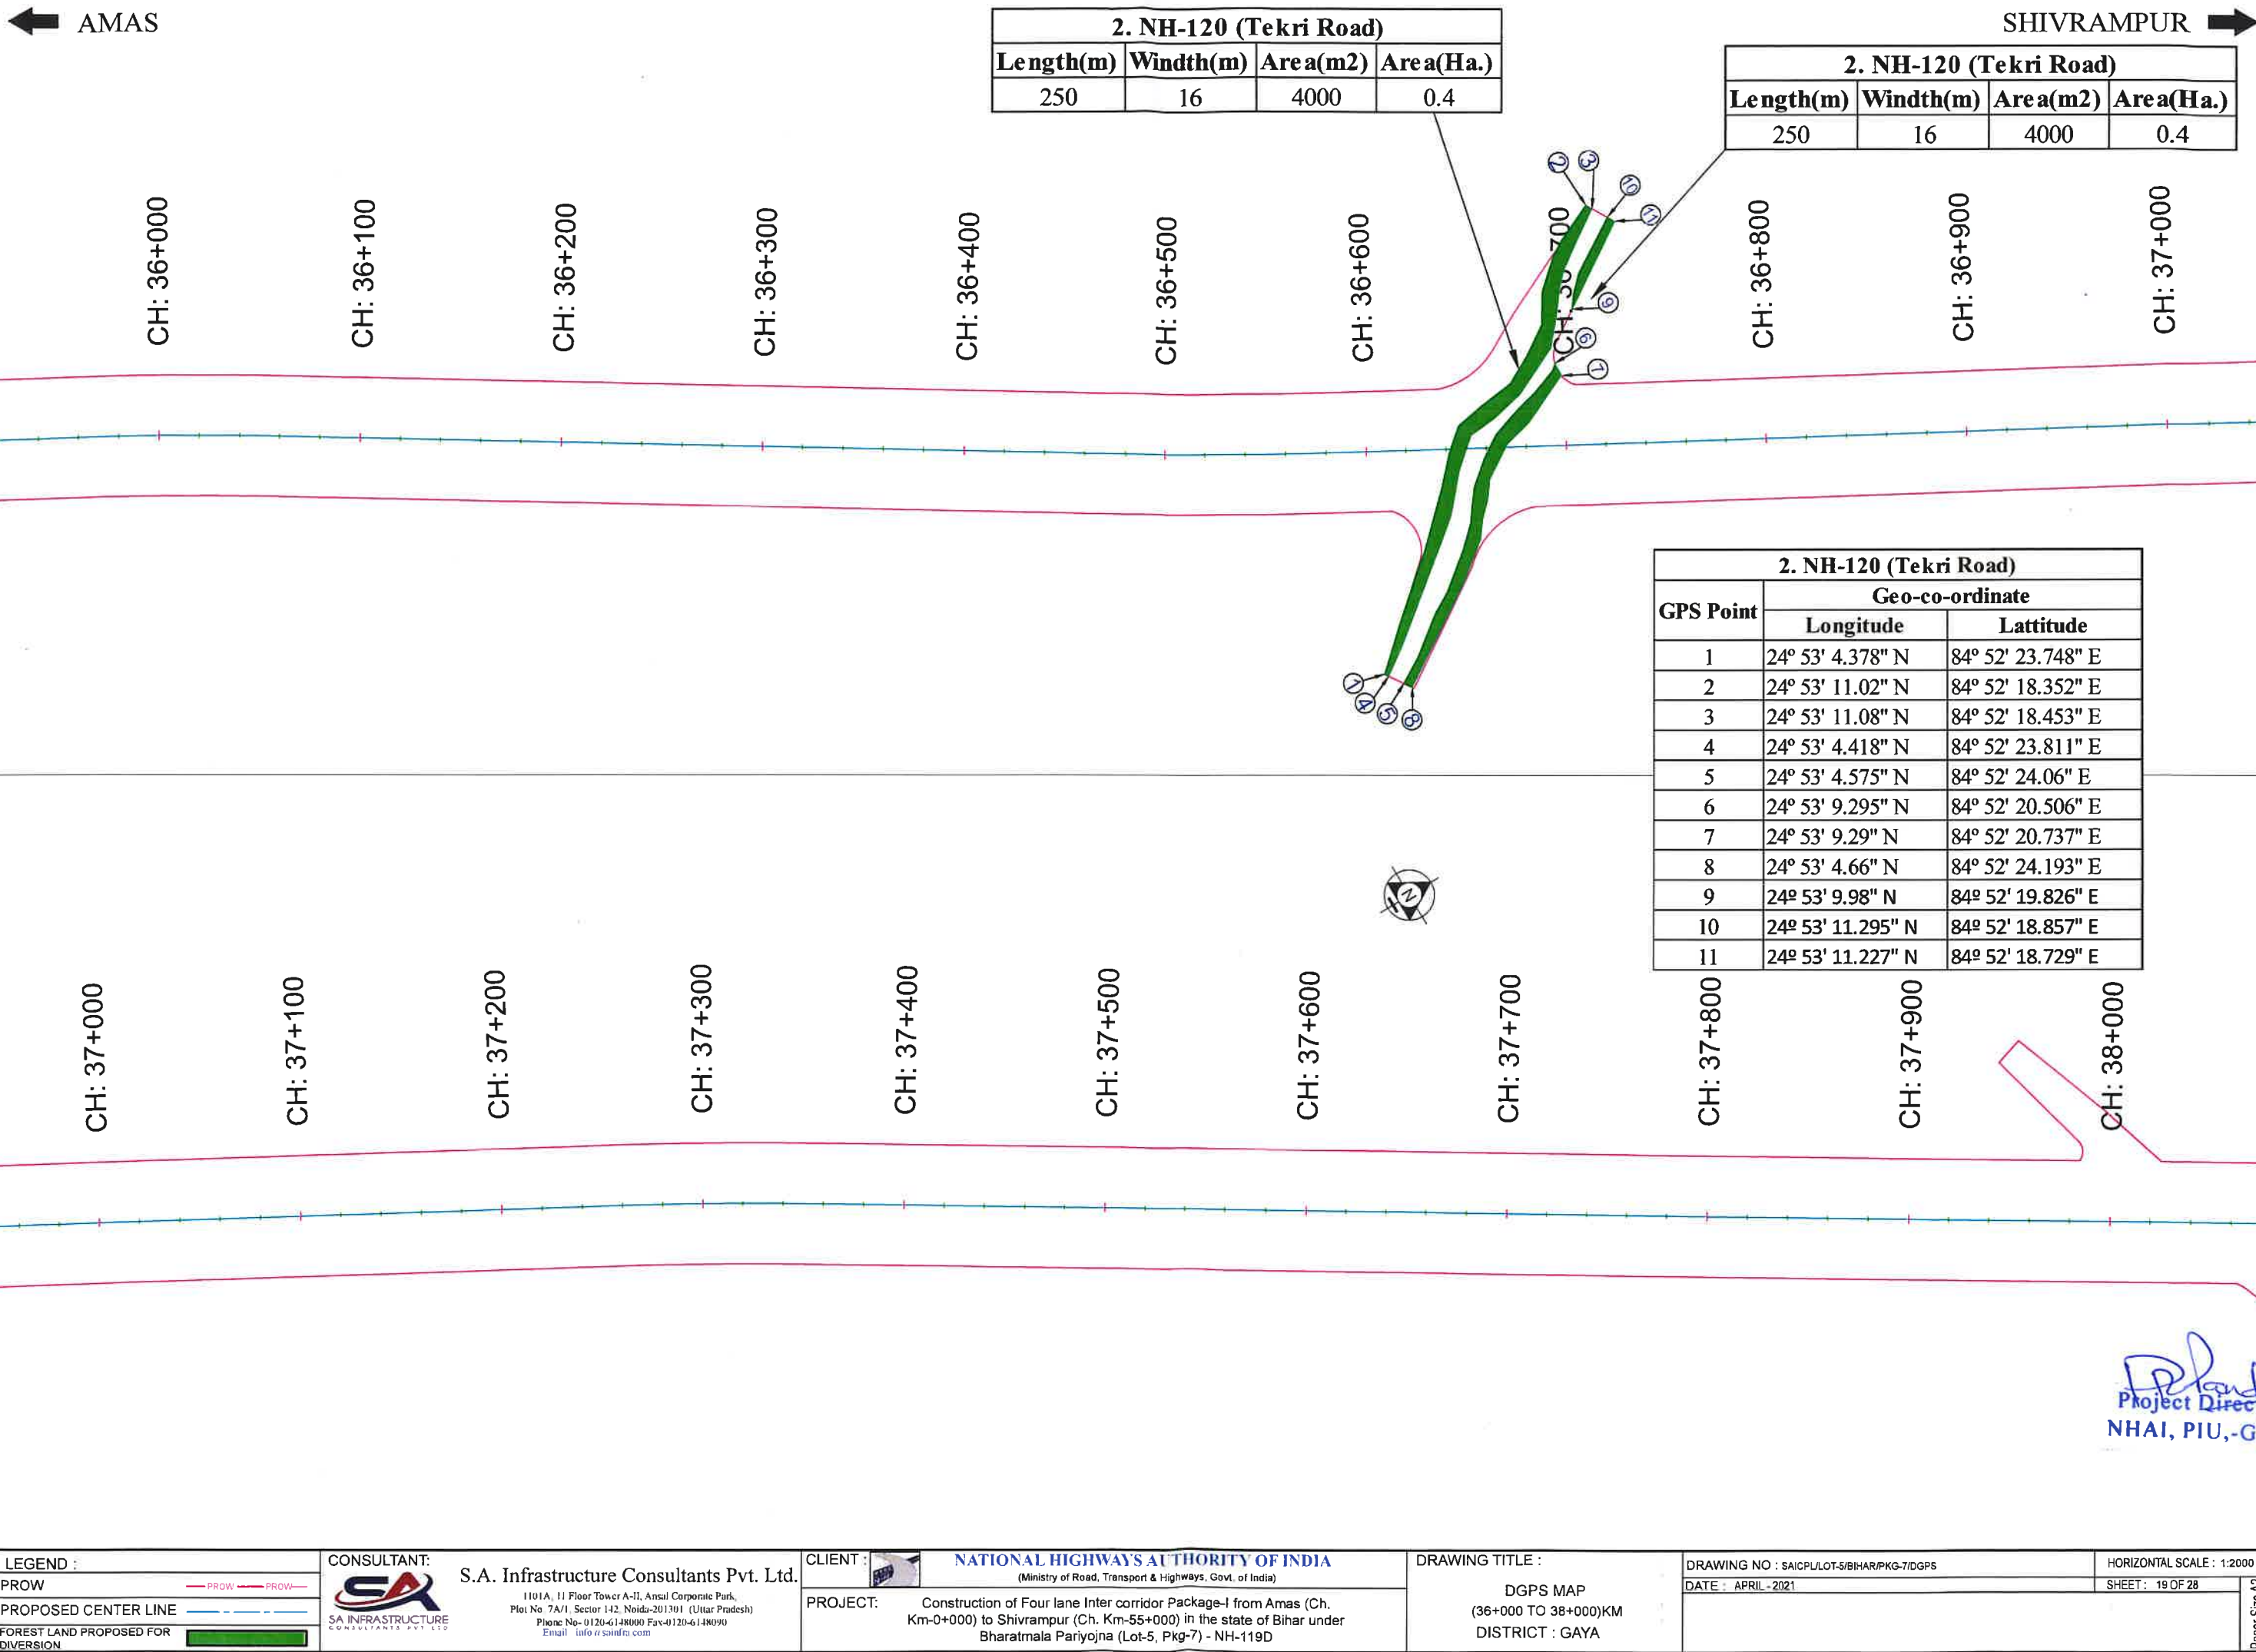

← AMAS

SHIVRAMPUR →

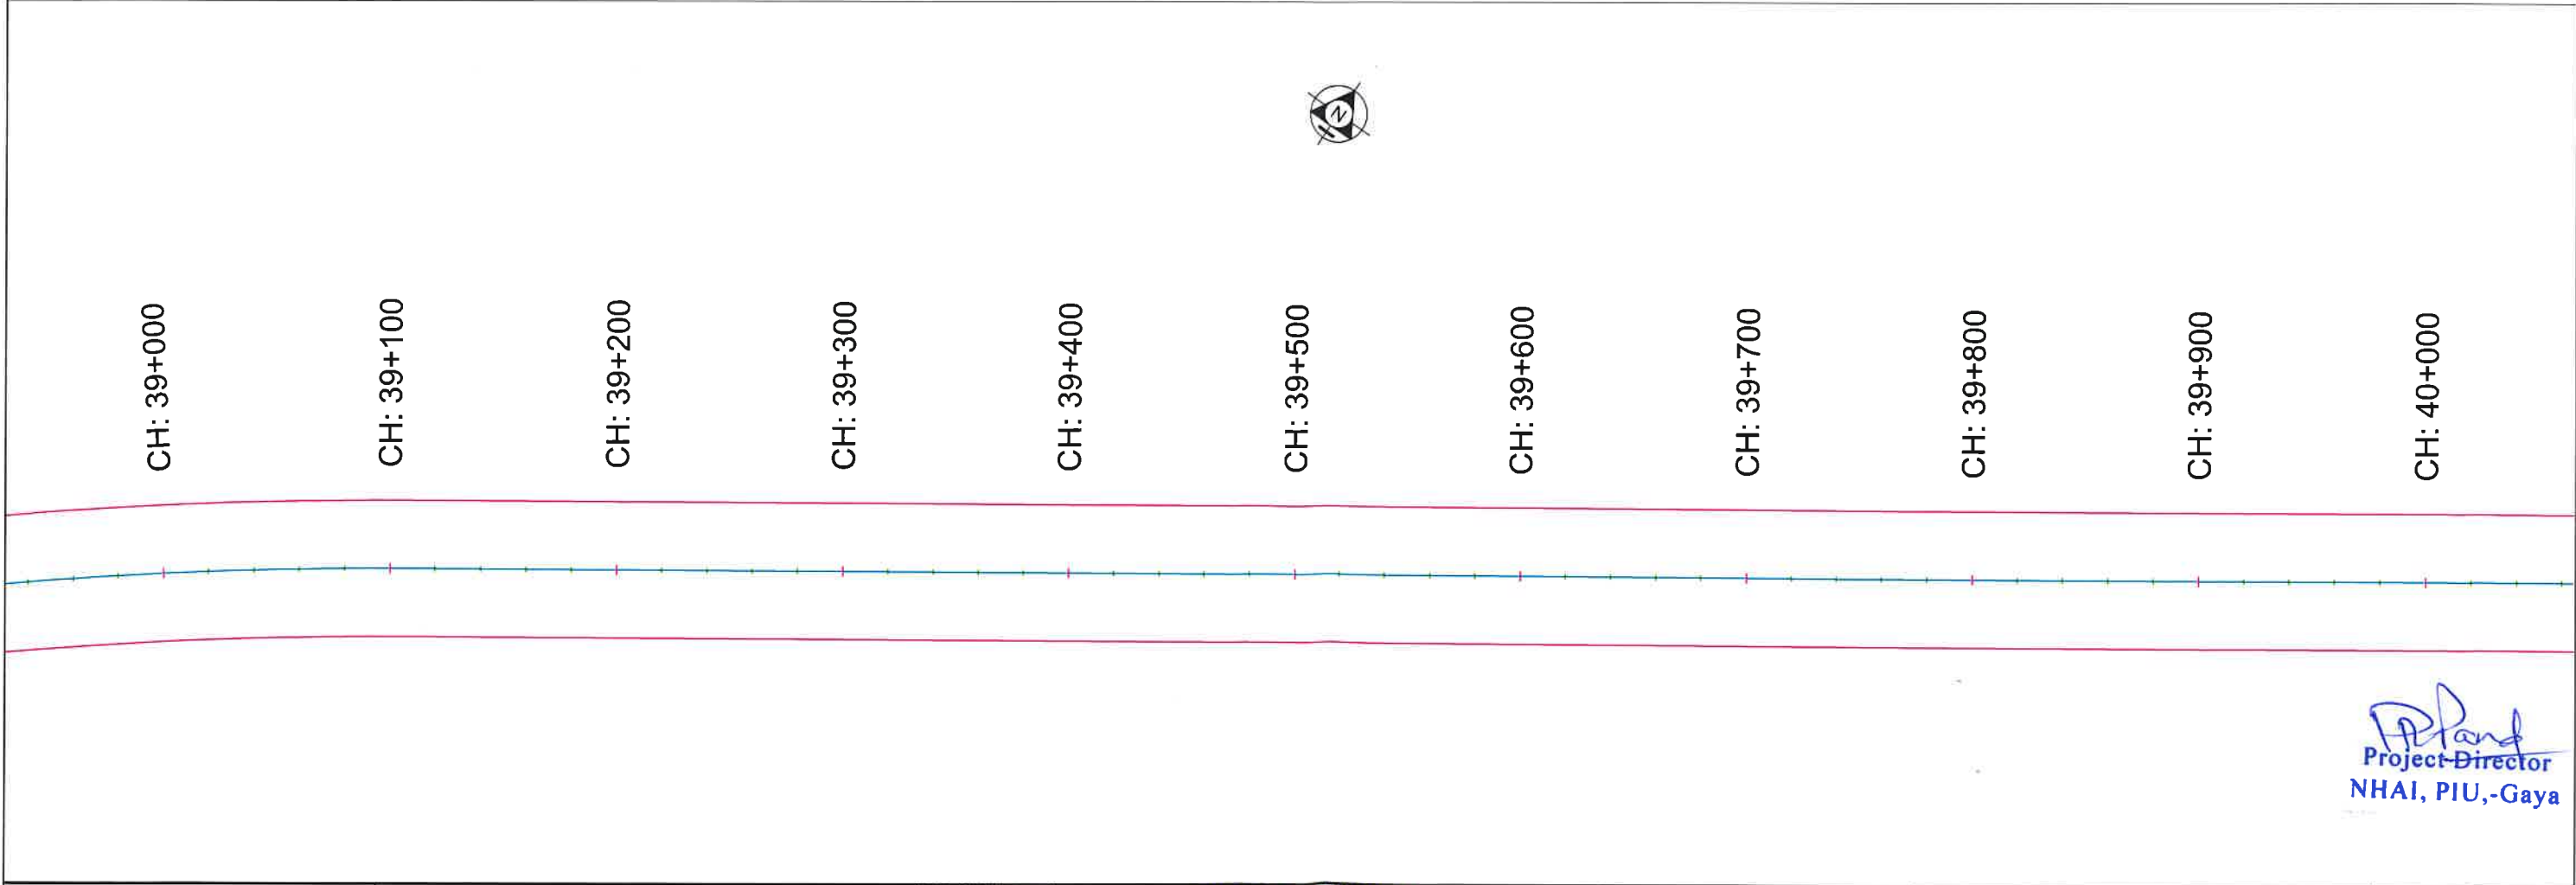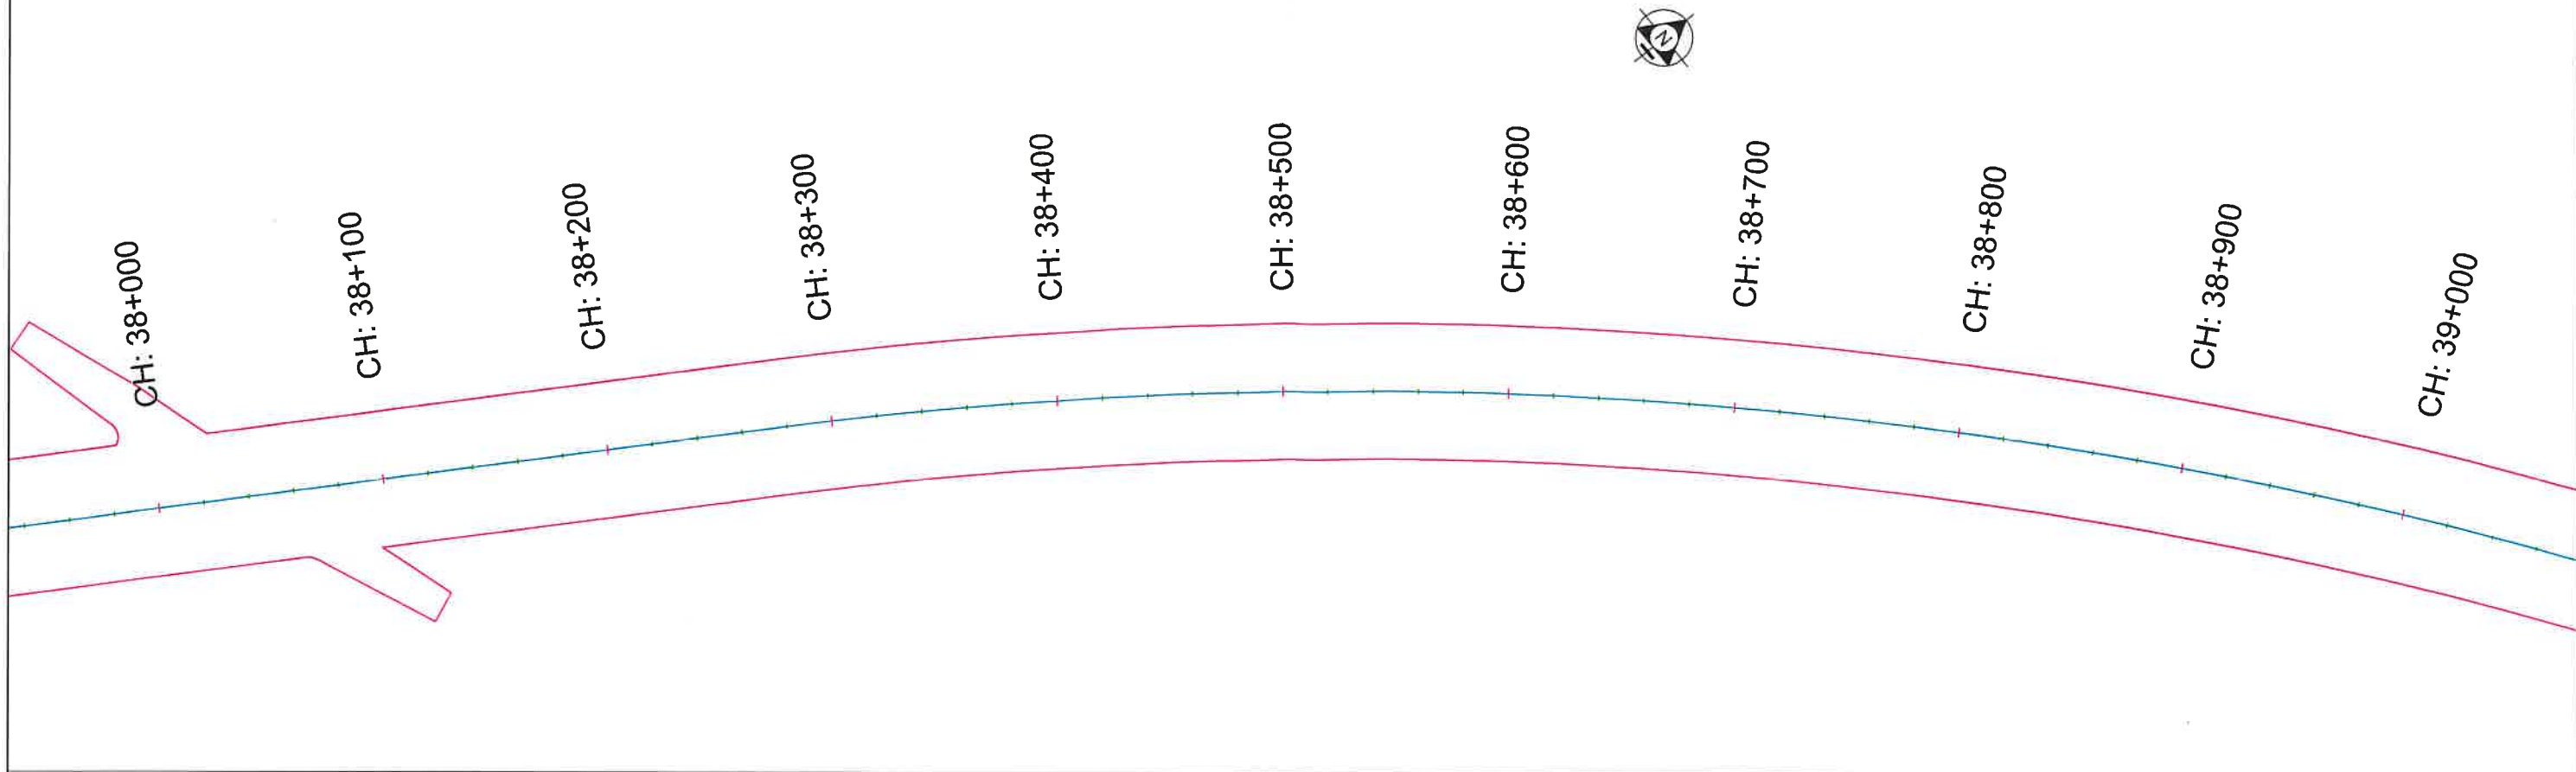

P. Pandey
Project Director
NHAI, PIU, -Gaya

LEGEND :	
PROW	— PROW — PROW —
PROPOSED CENTER LINE	— — — — —
FOREST LAND PROPOSED FOR DIVERSION	

CONSULTANT:	
	S.A. Infrastructure Consultants Pvt. Ltd.
1101A, 11 Floor Tower A-II, Ansal Corporate Park, Plot No. 7A/1, Sector 142, Noida-201301 (Uttar Pradesh) Phone No- 0120-6148000 Fax-0120-6148090 Email info@sainfra.com	

CLIENT :		NATIONAL HIGHWAYS AUTHORITY OF INDIA (Ministry of Road, Transport & Highways, Govt. of India)
PROJECT:	Construction of Four lane Inter corridor Package-I from Amas (Ch. Km-0+000) to Shivrampur (Ch. Km-55+000) in the state of Bihar under Bharatmala Pariyojna (Lot-5, Pkg-7) - NH-119D	

DRAWING TITLE :
DGPS MAP (38+000 TO 40+000)KM DISTRICT : GAYA

DRAWING NO : SAICPL/LOT-5/BIHAR/PKG-7/DGPS
DATE : APRIL -2021

HORIZONTAL SCALE : 1:2000
SHEET : 20 OF 28

Paper Size A2

← AMAS

SHIVRAMPUR →



CH: 40+000

CH: 40+100

CH: 40+200

CH: 40+300

CH: 40+400

CH: 40+500

CH: 40+600

CH: 40+700

CH: 40+800

CH: 40+900

CH: 41+000



CH: 41+000

CH: 41+100

CH: 41+200

CH: 41+300

CH: 41+400

CH: 41+500

CH: 41+600

CH: 41+700

CH: 41+800

CH: 41+900

CH: 42+000

P. Pandey
Project Director
NHAI, PIU, -Gaya

LEGEND :		 SA INFRASTRUCTURE CONSULTANTS PVT. LTD. S.A. Infrastructure Consultants Pvt. Ltd. 1101A, 11 Floor Tower A-II, Ansal Corporate Park, Plot No. 7A/1, Sector 142, Noida-201301 (Uttar Pradesh) Phone No:-0120-6148000 Fax:-0120-6148090 Email : info@sainfra.com	 NATIONAL HIGHWAYS AUTHORITY OF INDIA (Ministry of Road, Transport & Highways, Govt. of India) PROJECT: Construction of Four lane Inter corridor Package-I from Amas (Ch. Km-0+000) to Shivrampur (Ch. Km-55+000) in the state of Bihar under Bharatmala Pariyojna (Lot-5, Pkg-7) - NH-119D	DRAWING TITLE : DGPS MAP (40+000 TO 42+000)KM DISTRICT : GAYA	DRAWING NO : SAICPL/LOT-5/BIHAR/PKG-7/DGPS	HORIZONTAL SCALE : 1:2000
PROW					DATE : APRIL - 2021	SHEET : 21 OF 28
PROPOSED CENTER LINE						
FOREST LAND PROPOSED FOR DIVERSION						

Paper Size A2

← AMAS

SHIVRAMPUR →



CH: 42+000

CH: 42+100

CH: 42+200

CH: 42+300

CH: 42+400

CH: 42+500

CH: 42+600

CH: 42+700

CH: 42+800

CH: 42+900

CH: 43+000



CH: 43+000

CH: 43+100

CH: 43+200

CH: 43+300

CH: 43+400

CH: 43+500

CH: 43+600

CH: 43+700

CH: 43+800

CH: 43+900

CH: 44+000


Project Director
NHAI, PIU, -Gaya

LEGEND :
PROW 
PROPOSED CENTER LINE 
FOREST LAND PROPOSED FOR DIVERSION 

CONSULTANT:	S.A. Infrastructure Consultants Pvt. Ltd.
	1101A, 11 Floor Tower A-II, Ansal Corporate Park, Plot No. 7A/1, Sector 142, Noida-201301 (Uttar Pradesh) Phone No- 0120-6148000 Fax-0120-6148090 Email info@sainfra.com

CLIENT :	 NATIONAL HIGHWAYS AUTHORITY OF INDIA (Ministry of Road, Transport & Highways, Govt. of India)
PROJECT:	Construction of Four lane Inter corridor Package-I from Amas (Ch. Km-0+000) to Shivrampur (Ch. Km-55+000) in the state of Bihar under Bharatmala Pariyojna (Lot-5, Pkg-7) - NH-119D

DRAWING TITLE :
DGPS MAP (42+000 TO 44+000)KM DISTRICT : GAYA

DRAWING NO : SAICPL/LOT-5/BIHAR/PKG-7/DGPS	HORIZONTAL SCALE : 1:2000
DATE : APRIL - 2021	SHEET : 22 OF 28
	Paper Size A2

← AMAS

SHIVRAMPUR →



CH: 44+000

CH: 44+100

CH: 44+200

CH: 44+300

CH: 44+400

CH: 44+500

CH: 44+600

CH: 44+700

CH: 44+800

CH: 44+900

CH: 45+000

CH: 45+000

CH: 45+100

CH: 45+200

CH: 45+300

CH: 45+400

CH: 45+500

CH: 45+600

CH: 45+700

CH: 45+800

CH: 45+900

CH: 46+000



Project Director
NHAI, PIU - Gaya

LEGEND : PROW PROPOSED CENTER LINE FOREST LAND PROPOSED FOR DIVERSION		CONSULTANT:  S.A. Infrastructure Consultants Pvt. Ltd. 1101A, 11 Floor Tower A-II, Ansal Corporate Park, Plot No. 7A/I, Sector 142, Noida-201301 (Uttar Pradesh) Phone No- 0120-6148000 Fax-0120-6148090 Email - info@sainfra.com		CLIENT :  NATIONAL HIGHWAYS AUTHORITY OF INDIA (Ministry of Road, Transport & Highways, Govt. of India)	DRAWING TITLE : DGPS MAP (44+000 TO 46+000)KM DISTRICT : GAYA	DRAWING NO : SAICPL/LOT-5/BIHAR/PKG-7/DGPS	HORIZONTAL SCALE : 1:2000
		PROJECT: Construction of Four lane Inter corridor Package-I from Amas (Ch. Km-0+000) to Shivrampur (Ch. Km-55+000) in the state of Bihar under Bharatmala Pariyojna (Lot-5, Pkg-7) - NH-119D		DATE : APRIL - 2021		SHEET : 23 OF 28	Paper Size A2

← AMAS

SHIVRAMPUR →

CH: 46+000

CH: 46+100

CH: 46+200

CH: 46+300

CH: 46+400

CH: 46+500

CH: 46+600

CH: 46+700

CH: 46+800

CH: 46+900

CH: 47+000

CH: 47+000

CH: 47+100

CH: 47+200

CH: 47+300

CH: 47+400

CH: 47+500

CH: 47+600


CH: 47+700

CH: 47+800

CH: 47+900

CH: 48+000


Project Director
NHAI, PIU, -Gaya

 LEGEND :		CONSULTANT:  S.A. Infrastructure Consultants Pvt. Ltd. 1101A, 11 Floor Tower A-II, Ansal Corporate Park, Plot No. 7A/1, Sector 142, Noida-201301 (Uttar Pradesh) Phone No- 0120-6148000 Fax-0120-6148090 Email info@sainfra.com	CLIENT :  NATIONAL HIGHWAYS AUTHORITY OF INDIA (Ministry of Road, Transport & Highways, Govt. of India)	DRAWING TITLE : DGPS MAP (46+000 TO 48+000)KM DISTRICT : GAYA	DRAWING NO : SAICPULOT-5/BIHAR/PKG-7/DGPS	HORIZONTAL SCALE : 1:2000
PROW	PROW				DATE : APRIL-2021	SHEET : 24 OF 28
PROPOSED CENTER LINE						
FOREST LAND PROPOSED FOR DIVERSION.						

Paper Size A2

Paper Size A2

← AMAS

SHIVRAMPUR →



CH: 48+000

CH: 48+100

CH: 48+200

CH: 48+300

CH: 48+400

CH: 48+500

CH: 48+600

CH: 48+700

CH: 48+800

CH: 48+900

CH: 49+000

CH: 49+000

CH: 49+100

CH: 49+200

CH: 49+300

CH: 49+400

CH: 49+500

CH: 49+600

CH: 49+700

CH: 49+800

CH: 49+900

CH: 50+000



Project Director
NHAI, PIU, -Gaya



LEGEND :
PROW
PROPOSED CENTER LINE
FOREST LAND PROPOSED FOR DIVERSION

CONSULTANT:	S.A. Infrastructure Consultants Pvt. Ltd.
	1101A, 11 Floor Tower A-II, Ansal Corporate Park, Plot No. 7A/1, Sector 142, Noida-201301 (Uttar Pradesh) Phone No- 0120-6148090 Fax-0120-6148090 Email - info@sainfra.com

CLIENT :	NATIONAL HIGHWAYS AUTHORITY OF INDIA (Ministry of Road, Transport & Highways, Govt. of India)
PROJECT:	Construction of Four lane Inter corridor Package-I from Amas (Ch. Km-0+000) to Shivrampur (Ch. Km-55+000) in the state of Bihar under Bharatmala Pariyojna (Lot-5, Pkg-7) - NH-119D

DRAWING TITLE :
DGPS MAP (48+000 TO 50+000)KM DISTRICT : GAYA

DRAWING NO : SAICPL/LOT-5/BIHAR/PKG-7/DGPS	HORIZONTAL SCALE : 1:2000
DATE : APRIL - 2021	SHEET : 25 OF 28
	Paper Size A2

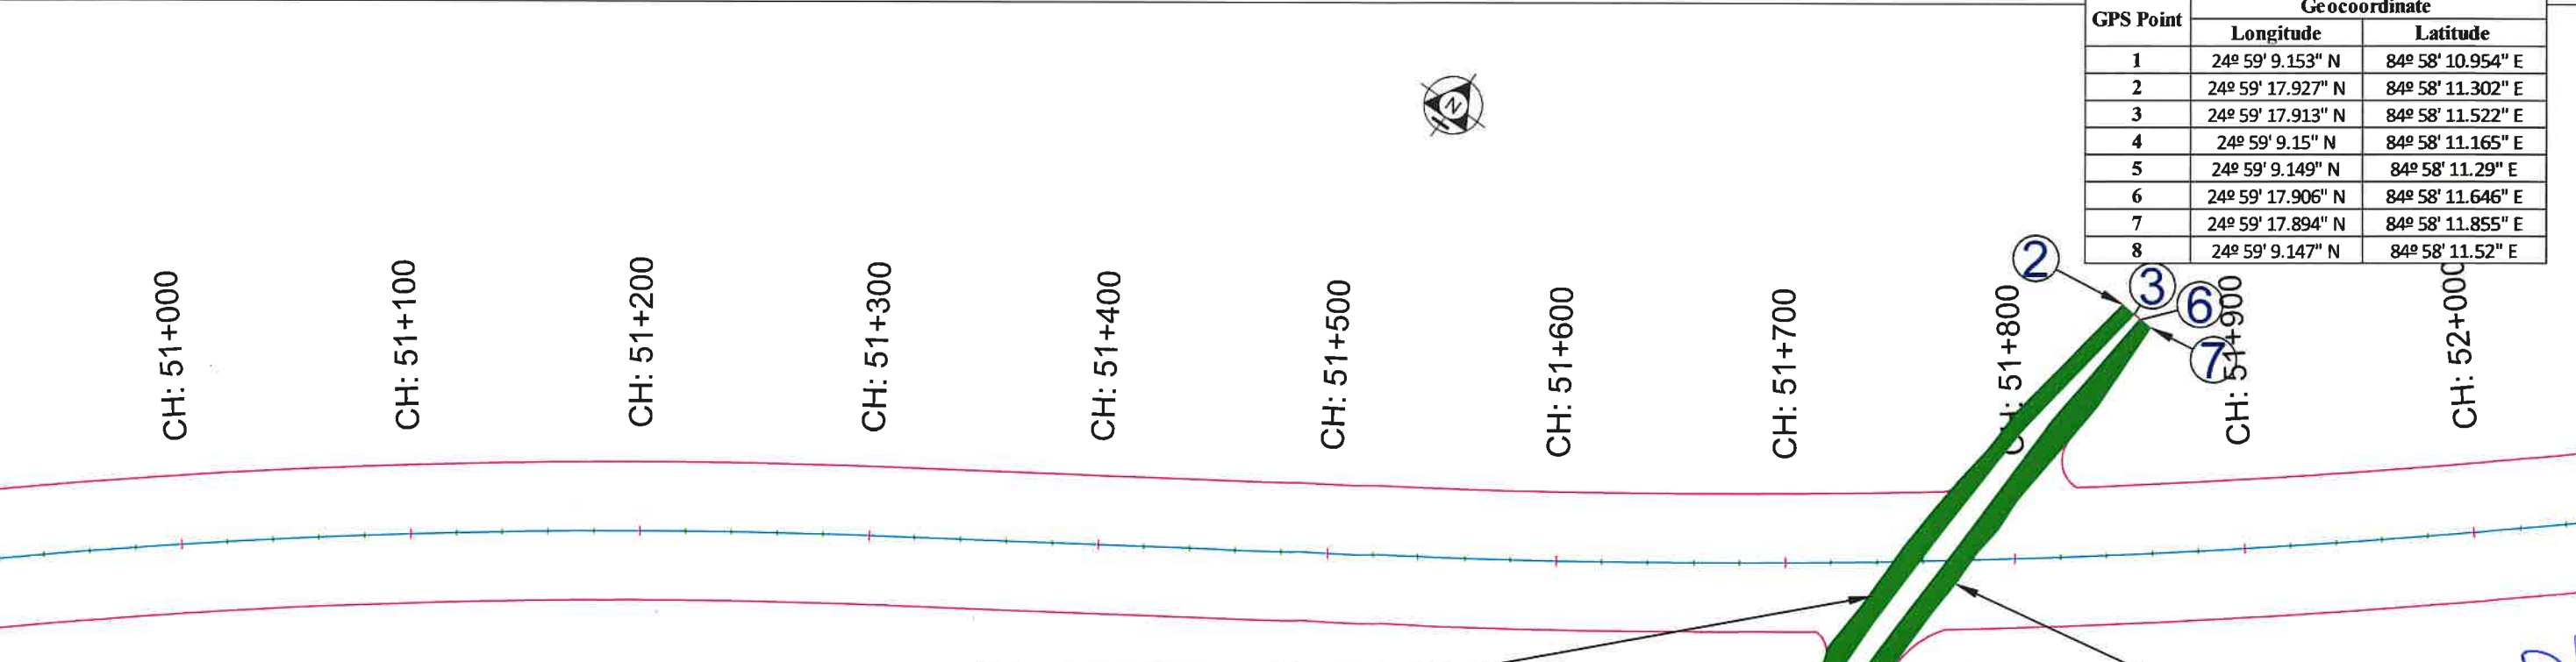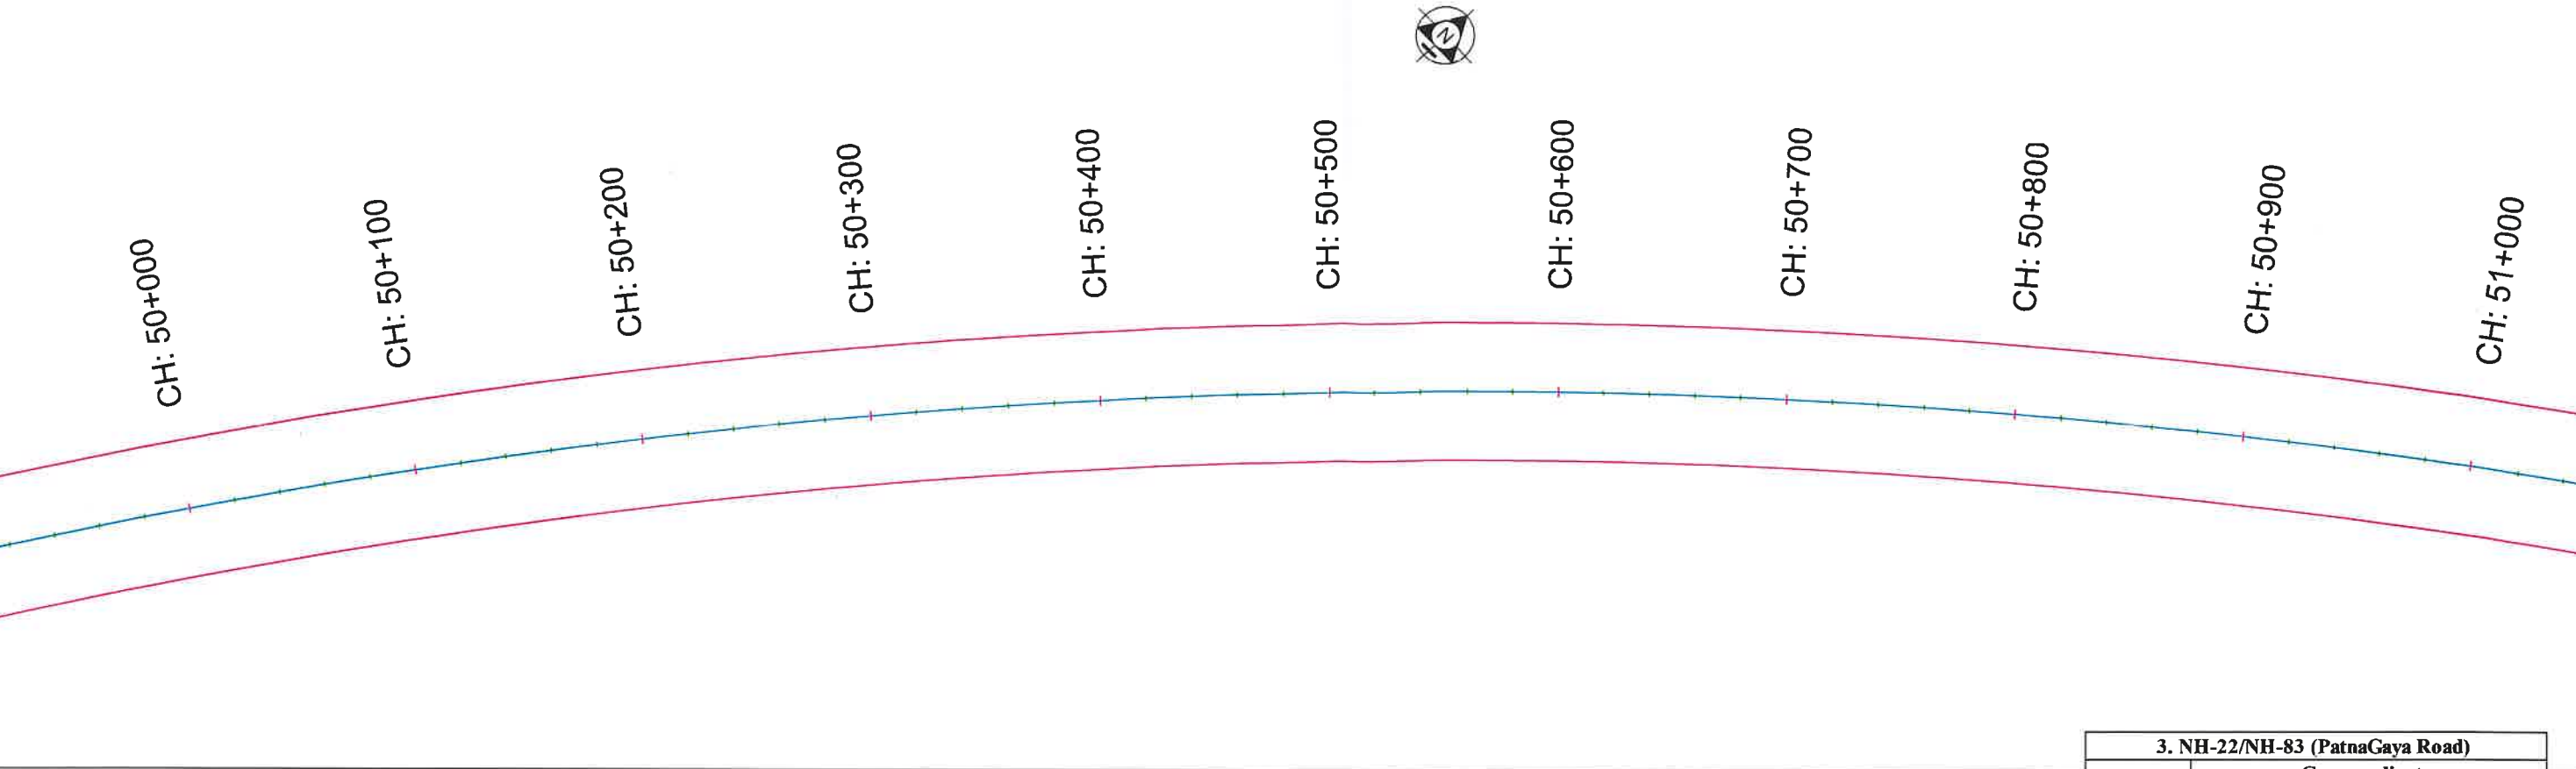

3. NH-22/NH-83 (PatnaGaya Road)		
GPS Point	Geocoordinate	
	Longitude	Latitude
1	24° 59' 9.153" N	84° 58' 10.954" E
2	24° 59' 17.927" N	84° 58' 11.302" E
3	24° 59' 17.913" N	84° 58' 11.522" E
4	24° 59' 9.15" N	84° 58' 11.165" E
5	24° 59' 9.149" N	84° 58' 11.29" E
6	24° 59' 17.906" N	84° 58' 11.646" E
7	24° 59' 17.894" N	84° 58' 11.855" E
8	24° 59' 9.147" N	84° 58' 11.52" E

3. NH-22/NH-83 (Patna-Gaya Road)			
Length(m)	Windth(m)	Area(m2)	Area(Ha.)
250	16	4000	0.4

3. NH-22/NH-83 (Patna-Gaya Road)			
Length(m)	Windth(m)	Area(m2)	Area(Ha.)
250	16	4000	0.4

Project Director
NHAI, PIU, -Gaya

LEGEND :	
PROW	— PROW — PROW —
PROPOSED CENTER LINE	— — — — —
FOREST LAND PROPOSED FOR DIVERSION	■

CONSULTANT:	S.A. Infrastructure Consultants Pvt. Ltd.
1101A, 11 Floor Tower A-II, Ansar Corporate Park, Plot No. 7A/I, Sector 142, Noida-201301 (Uttar Pradesh) Phone No- 0120-6148000 Fax-0120-6148090 Email info@saicinfra.com	

CLIENT :	NATIONAL HIGHWAYS AUTHORITY OF INDIA (Ministry of Road, Transport & Highways, Govt. of India)
PROJECT:	Construction of Four lane Inter corridor Package-I from Amas (Ch. Km-0+000) to Shivrampur (Ch. Km-55+000) in the state of Bihar under Bharatmala Pariyojna (Lot-5, Pkg-7) - NH-119D

DRAWING TITLE :	DGPS MAP (50+000 TO 52+000)KM DISTRICT : GAYA
-----------------	---

DRAWING NO : SAICP/LOT-5/BIHAR/PKG-7/DGPS	HORIZONTAL SCALE : 1:2000
DATE : APRIL - 2021	SHEET : 26 OF 28

← AMAS

SHIVRAMPUR →



CH: 52+000

CH: 52+100

CH: 52+200

CH: 52+300

CH: 52+400

CH: 52+500

CH: 52+600

CH: 52+700

CH: 52+800

CH: 52+900

CH: 53+000

CH: 53+000

CH: 53+100

CH: 53+200

CH: 53+300

CH: 53+400

CH: 53+500

CH: 53+600

CH: 53+700

CH: 53+800

CH: 53+900

CH: 54+000




Project Director
NHAI, PIU, -Gaya

LEGEND :	
PROW	
PROPOSED CENTER LINE	
FOREST LAND PROPOSED FOR DIVERSION	

	CONSULTANT:
	S.A. Infrastructure Consultants Pvt. Ltd.
	1101A, 11 Floor Tower A-II, Ansal Corporate Park, Plot No. 7A/1, Sector 142, Noida-201301 (Uttar Pradesh)
	Phone: No- 0120-6148000 Fax-0120-6148090 Email : info@sainfra.com

CLIENT :	 NATIONAL HIGHWAYS AUTHORITY OF INDIA (Ministry of Road, Transport & Highways, Govt. of India)
PROJECT:	Construction of Four lane Inter corridor Package-I from Amas (Ch. Km-0+000) to Shivrampur (Ch. Km-55+000) in the state of Bihar under Bharatmala Pariyojna (Lot-5, Pkg-7) - NH-119D

DRAWING TITLE :
DGPS MAP (52+000 TO 54+000)KM DISTRICT : GAYA

DRAWING NO : SAICPL/LOT-5/BIHAR/PKG-7/DGPS	HORIZONTAL SCALE : 1:2000
DATE : APRIL - 2021	SHEET : 27 OF 28

Paper Size A2

← AMAS

SHIVRAMPUR →



CH: 54+000

CH: 54+100

CH: 54+200

CH: 54+300

CH: 54+400

CH: 54+500


CH: 54+600

CH: 54+700

CH: 54+800

CH: 54+900

CH: 55+000

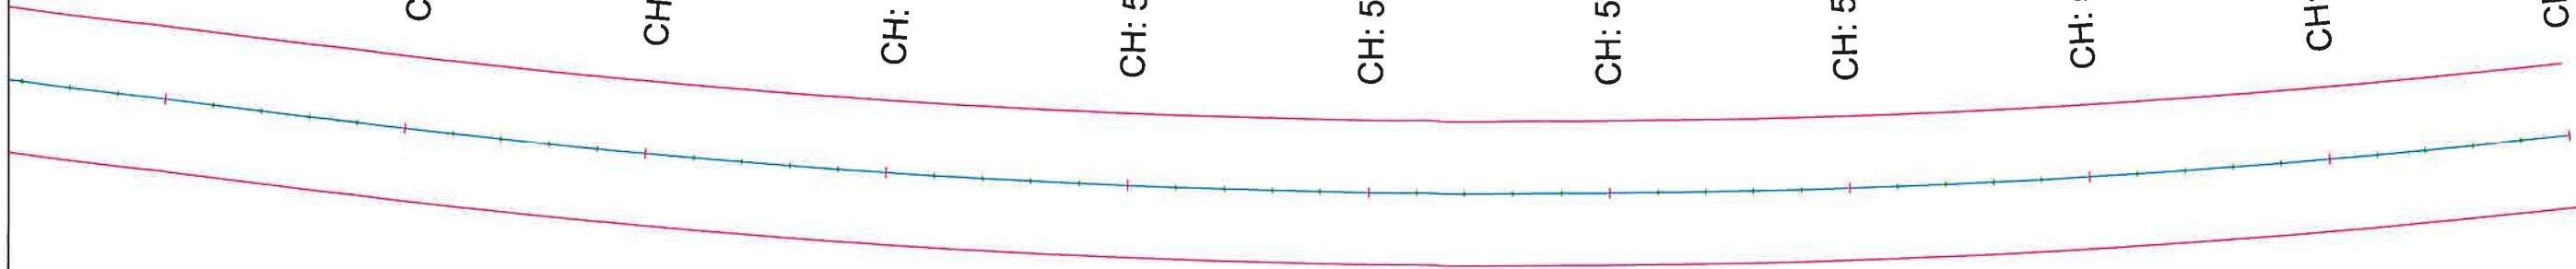


Project Director
NHAI, PIU, - Gaya

LEGEND : PROW — PROW — PROPOSED CENTER LINE — — — FOREST LAND PROPOSED FOR DIVERSION		CONSULTANT:  S.A. Infrastructure Consultants Pvt. Ltd. 1101A, 11 Floor Tower A-II, Ansal Corporate Park, Plot No. 7A/1, Sector 142, Noida-201301 (Uttar Pradesh) Phone No- 0120-6148000 Fax-0120-6148090 Email info@saicinfra.com		CLIENT :  NATIONAL HIGHWAYS AUTHORITY OF INDIA (Ministry of Road, Transport & Highways, Govt. of India)	DRAWING TITLE : DGPS MAP (54+000 TO 55+000)KM DISTRICT : GAYA	DRAWING NO : SAICPL/LOT-5/BIHAR/PKG-7/DGPS	HORIZONTAL SCALE : 1:2000
		PROJECT: Construction of Four lane Inter corridor Package-I from Amas (Ch. Km-0+000) to Shivrampur (Ch. Km-55+000) in the state of Bihar under Bharatmala Pariyojna (Lot-5, Pkg-7) - NH-119D		DATE : APRIL - 2021		SHEET : 28 OF 28	Paper Size A2